


Notes:

The contractor is to verify all buildings and site dimensions prior to commencement of works or preparation of shop drawings. This drawing and the building works depicted are COPYRIGHT of TRIDENT and may not be reproduced except by written permission.

Use only figured dimensions. Do not scale

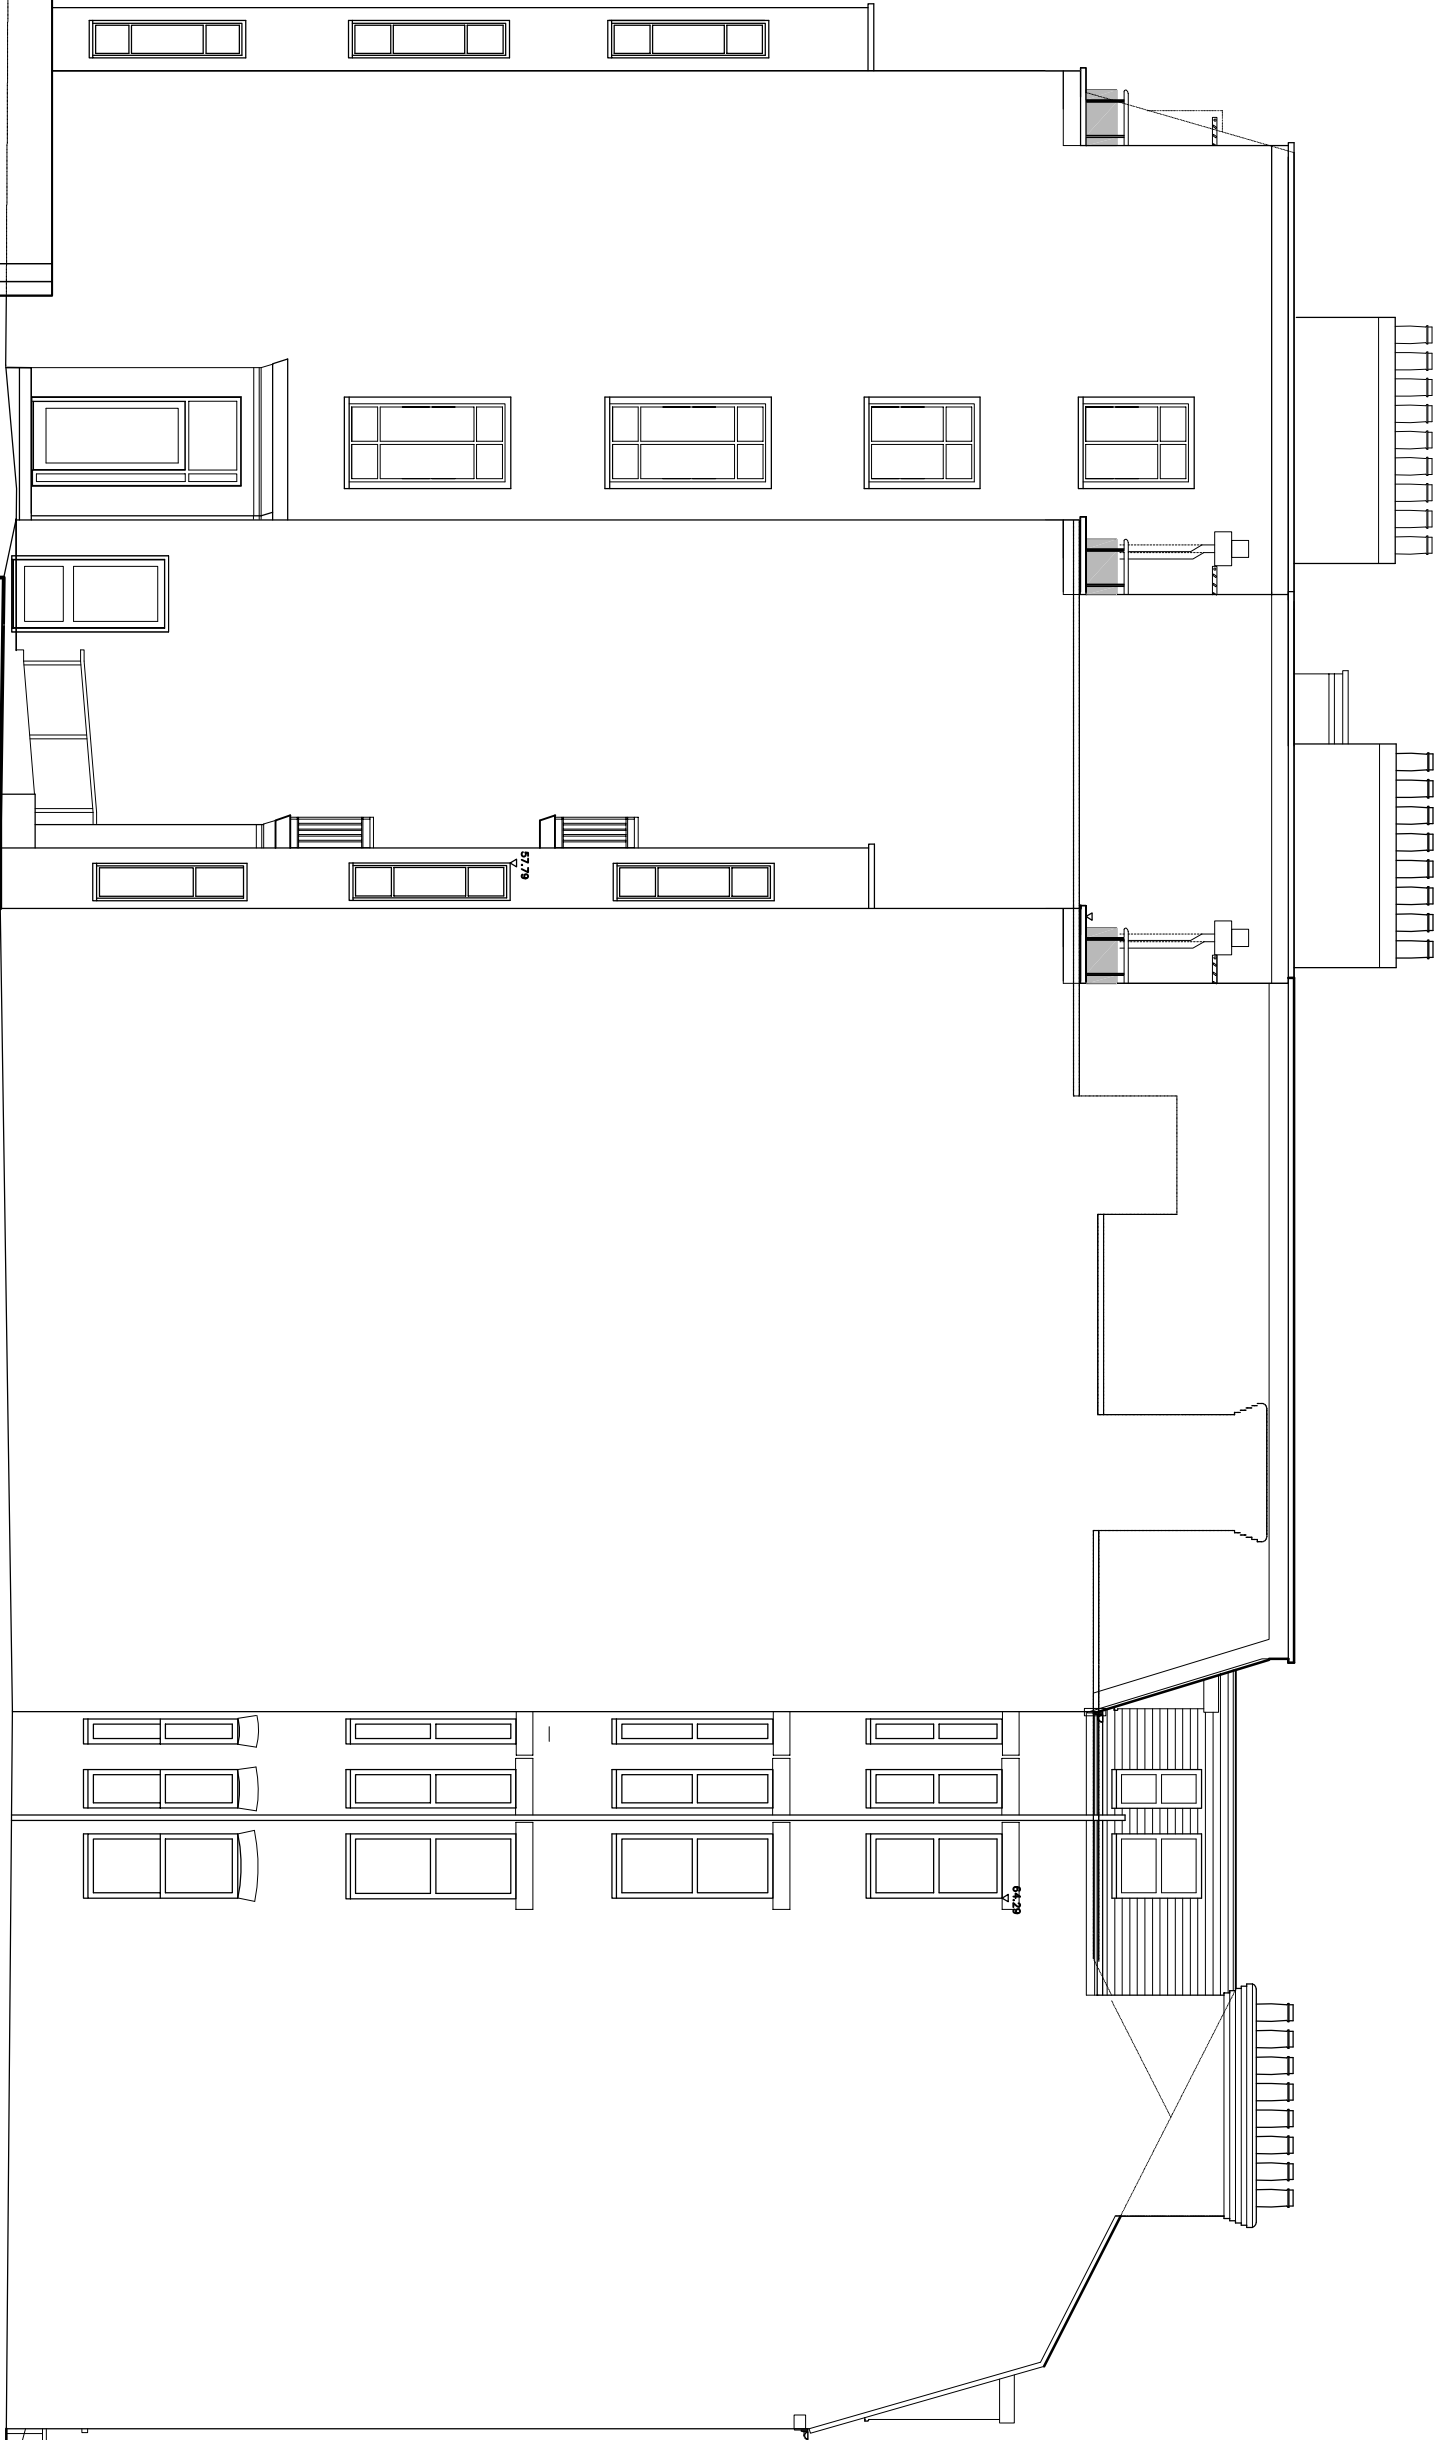

South Elevation - As Existing

Revision:	Date:	Description:	Checked:
-----------	-------	--------------	----------

Client:

CBRE Global Investors

Property:

89-91 West End Lane
London
NW6 4SY

Title:

South Elevation As Existing

Job No:	Drawn by:	Scale:
P2013-0775	WS	A3 @ 1/100
Drawing No:	Date:	Checked:
005	Apr 2015	AL

Trident Building Consultancy Ltd
10 King William Street
London
EC4N 7TW
Tel: 020 7280 8181
Fax: 020 7280 8199
www.trident.co.uk

trident