

This drawing remains the property of Clarion Building Consultants Ltd. Copying and unauthorised distribution is strictly forbidden without prior written consent.

Clarion Surveyors Ltd
Block 1
6-8 Brook Way
Hastings
East Sussex
TN35 4NN
(01424) 437978

Clarion Surveyors Ltd.
54a Church Road
Burgess Hill
West Sussex
RH15 9AE
(01444) 250722

Actual measurements to be checked onsite. Contractor to contact architect if errors are found and alternative design is required. Structural engineers specification to take priority for detailing. In addition to these notes and drawings, reference shall be made to the specification of works and the relevant Architects, Engineers and Specialists drawings and specifications. The contractor is responsible for verifying all site dimensions before commencing work. All dimensions are in millimeters unless noted otherwise. This drawing has been produced electronically and may have been photo reduced or enlarged when printed or copied. Dimensions on this drawing shall not be scaled. Work only to figured dimensions. Any dimensional discrepancies, errors or omissions are to be reported to the architect immediately. The contractor is responsible for the stability of the building whilst the works are in progress.

Notes:

150414H
99a Regents Park Road
London
NW1 8UG

Loft conversion
with rear dormer and
3No. roof lights to front roof slope

Project number 150414H

Date 07/05/15

Drawn by A Moore

Checked by JN

150414H/P1


Scale 1:100 @ A1




Existing front elevation
Scale 1:100




Proposed front elevation
Scale 1:100

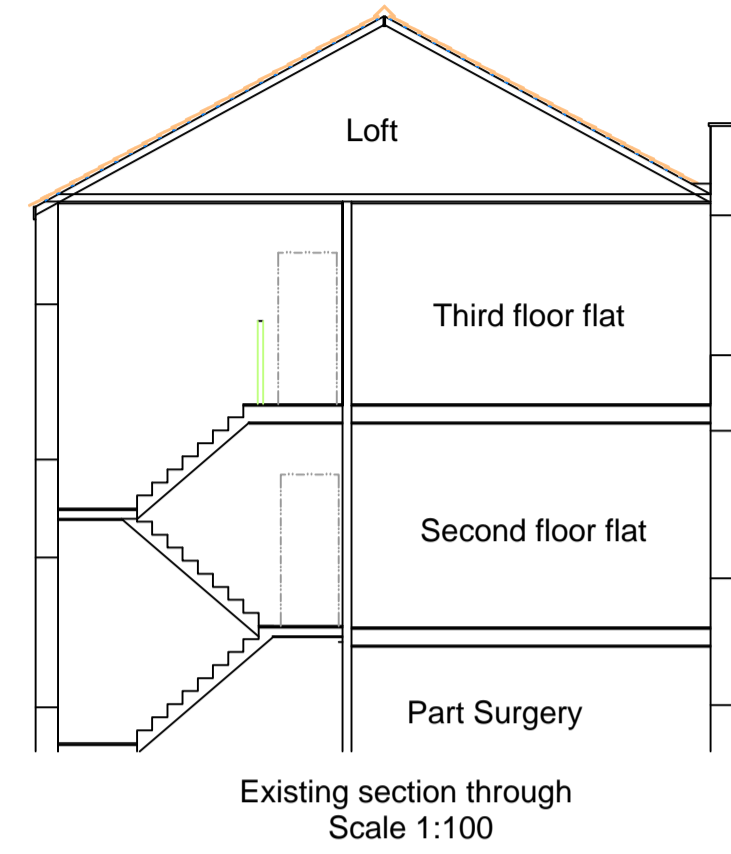


Existing section through
Scale 1:100

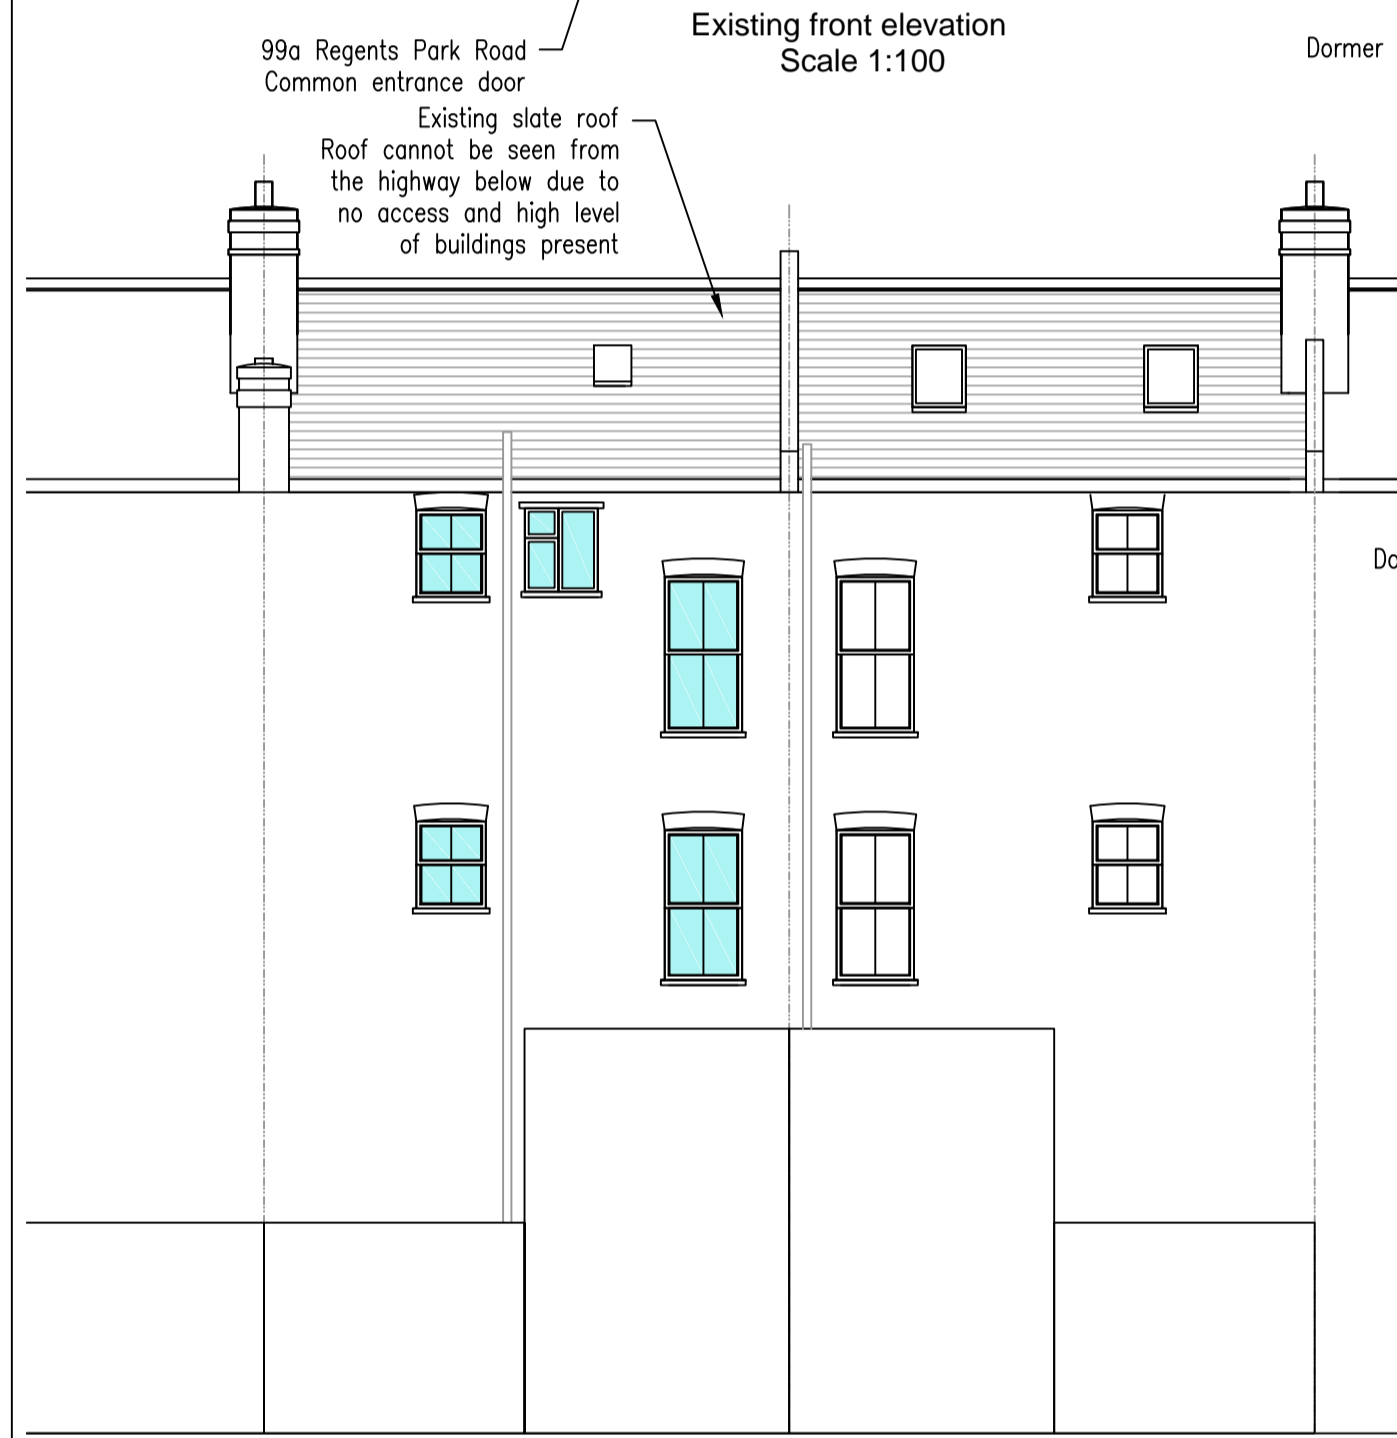


Existing rear elevation
Scale 1:100

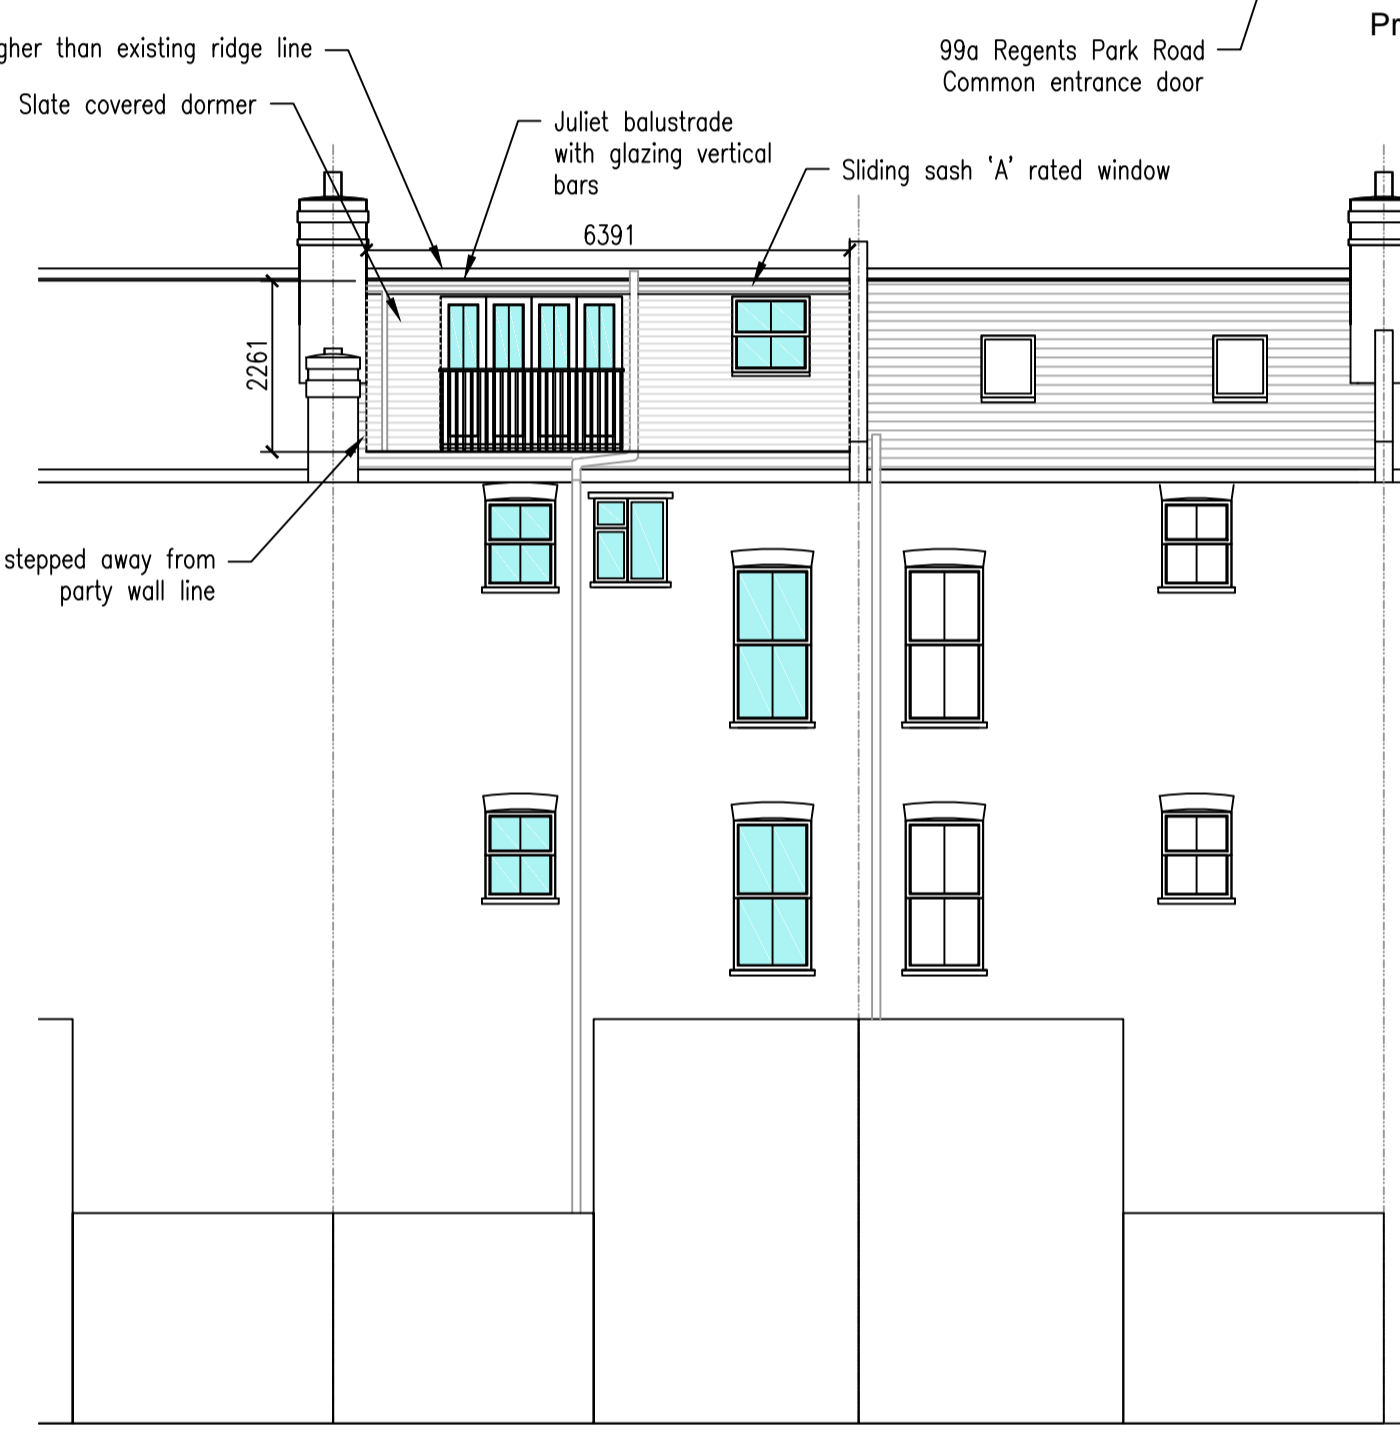


Proposed rear elevation
Scale 1:100

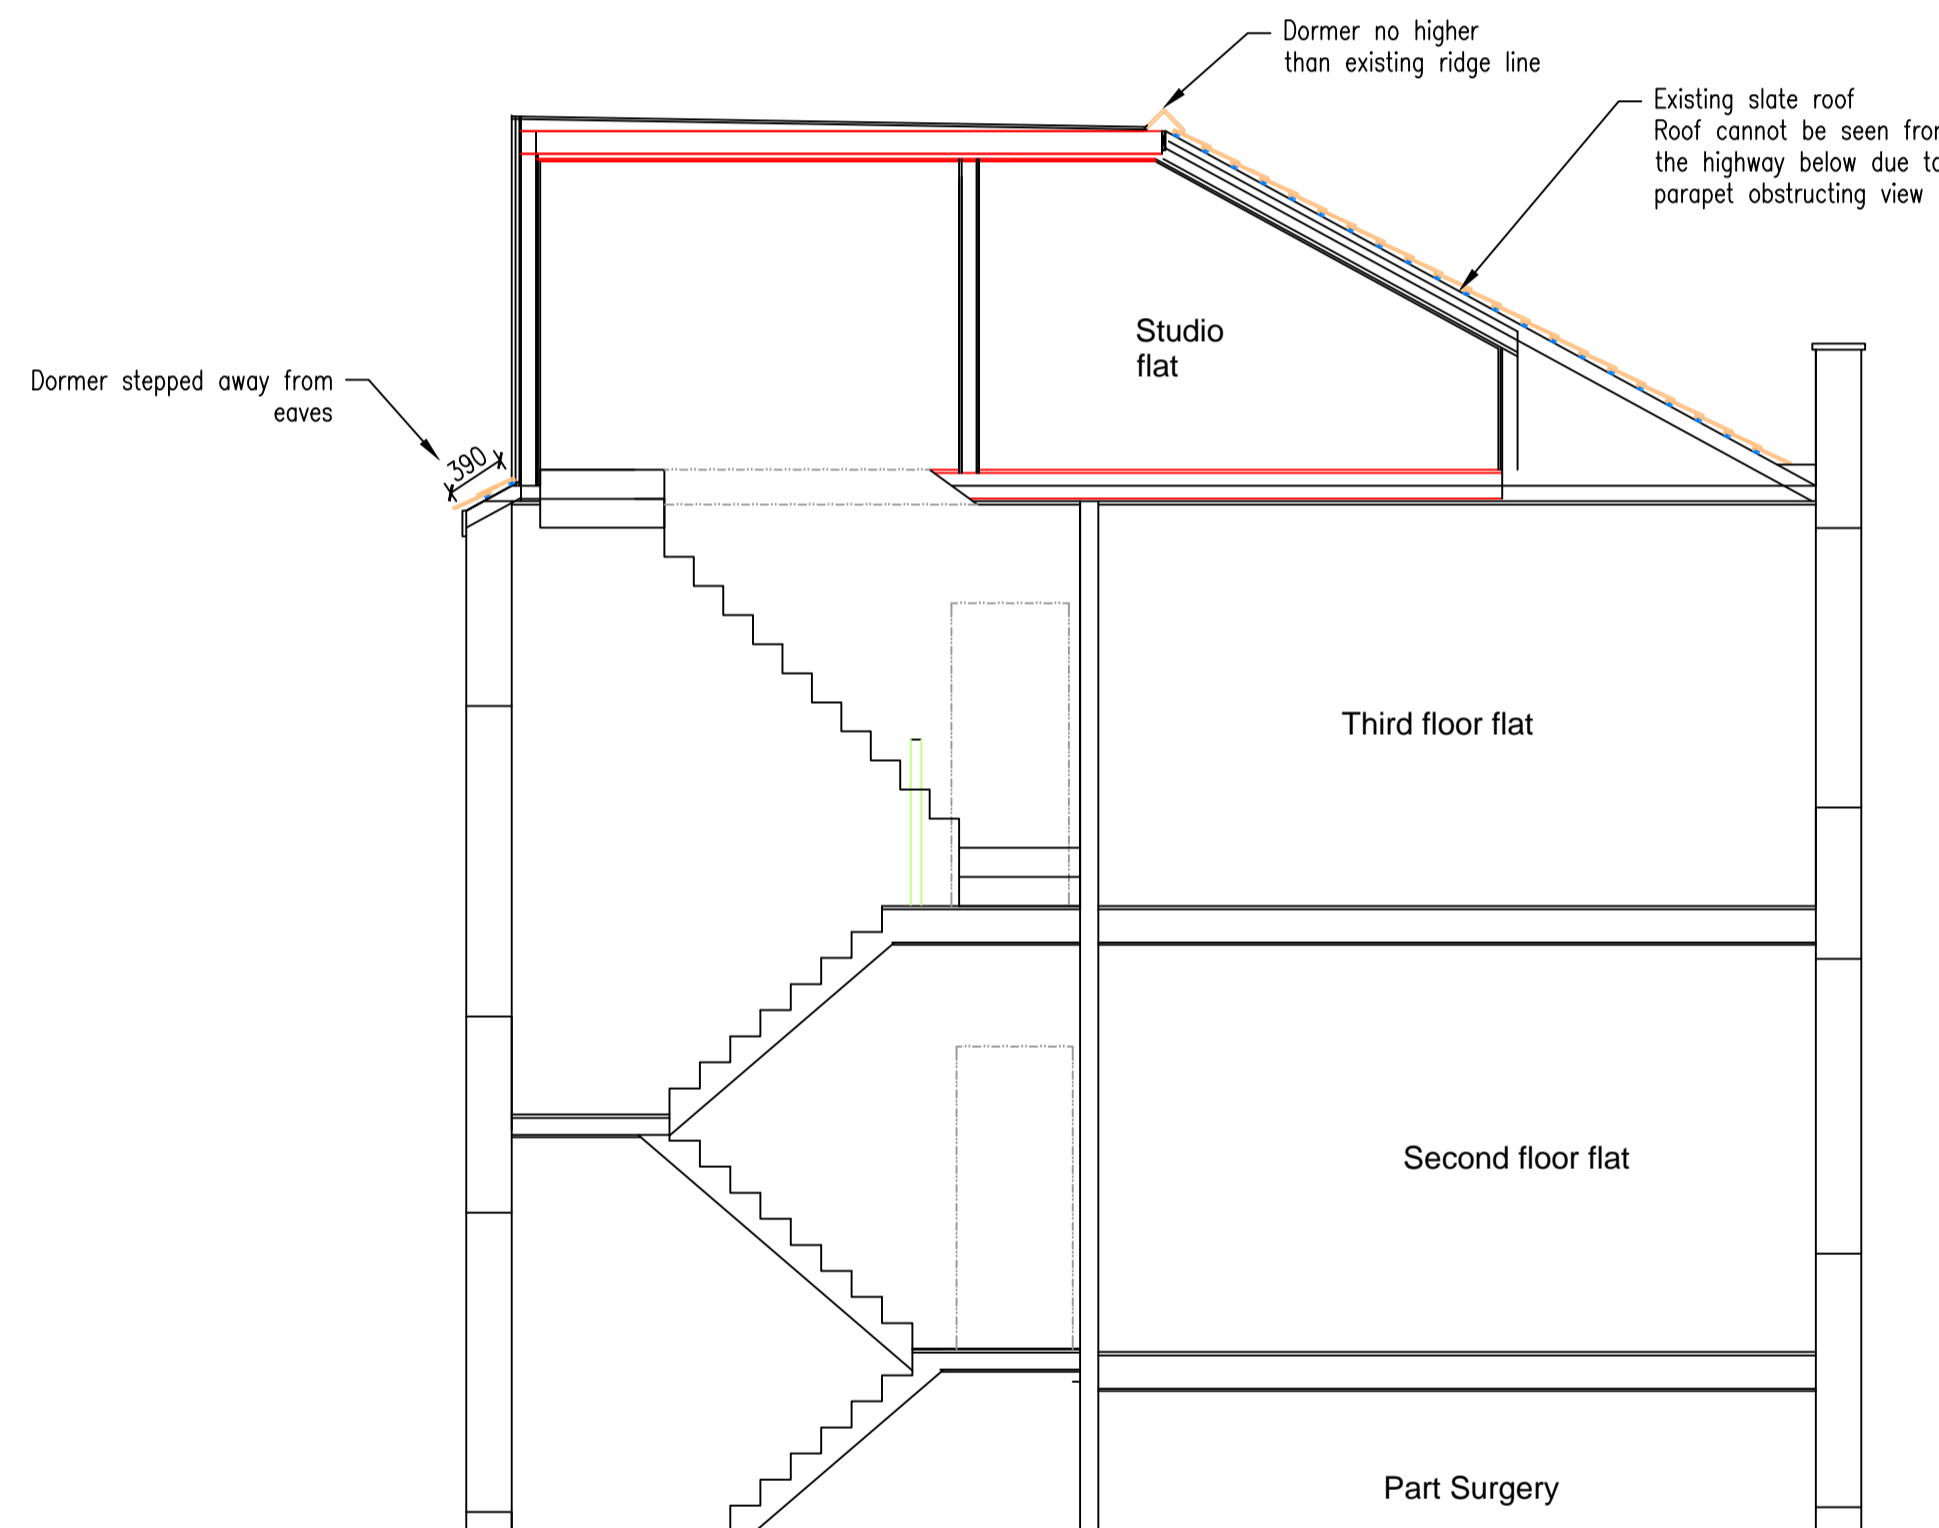


Proposed section through
Scale 1:100

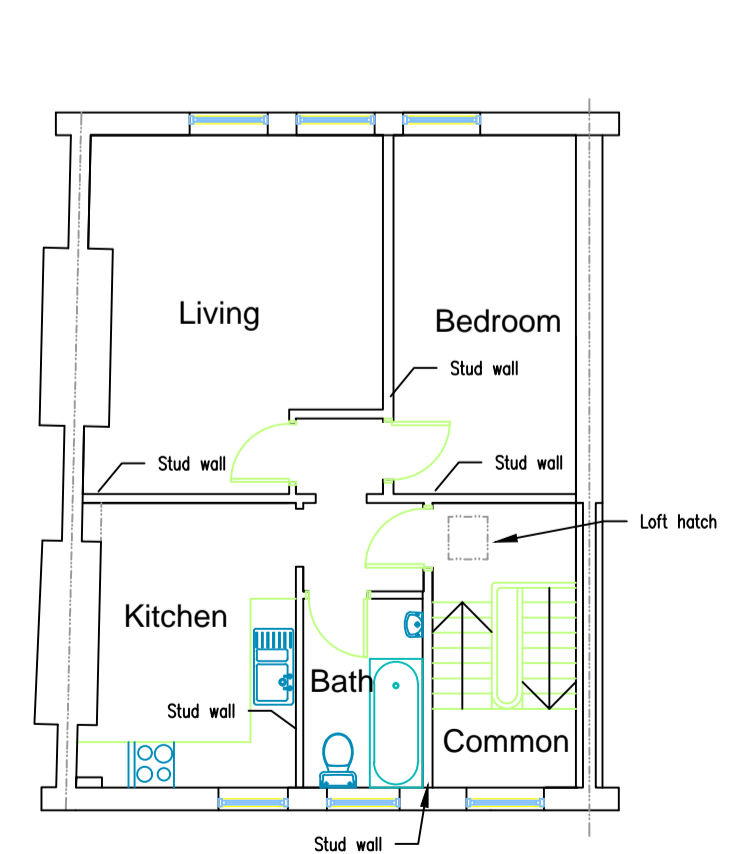


Existing third floor plan to subject flat
Scale 1:100

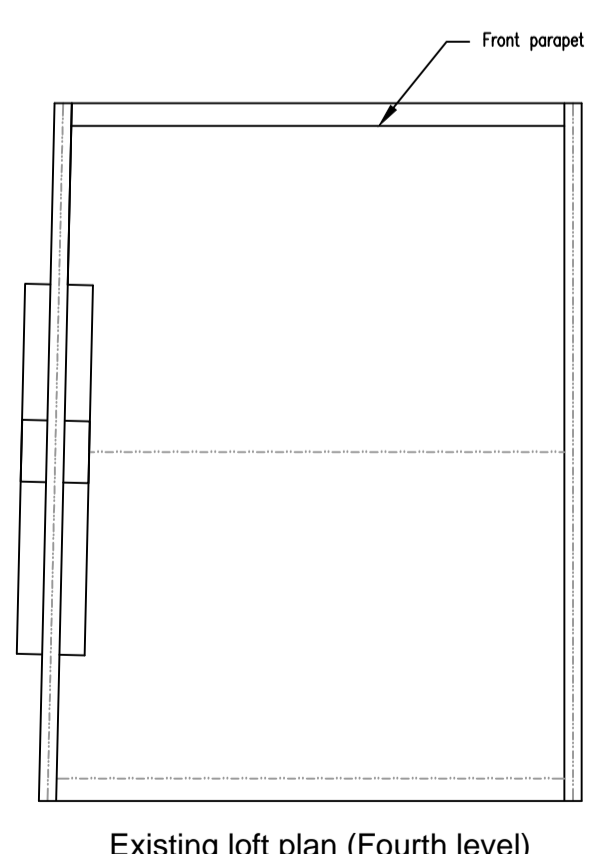

Existing loft plan (Fourth level)
Scale 1:100

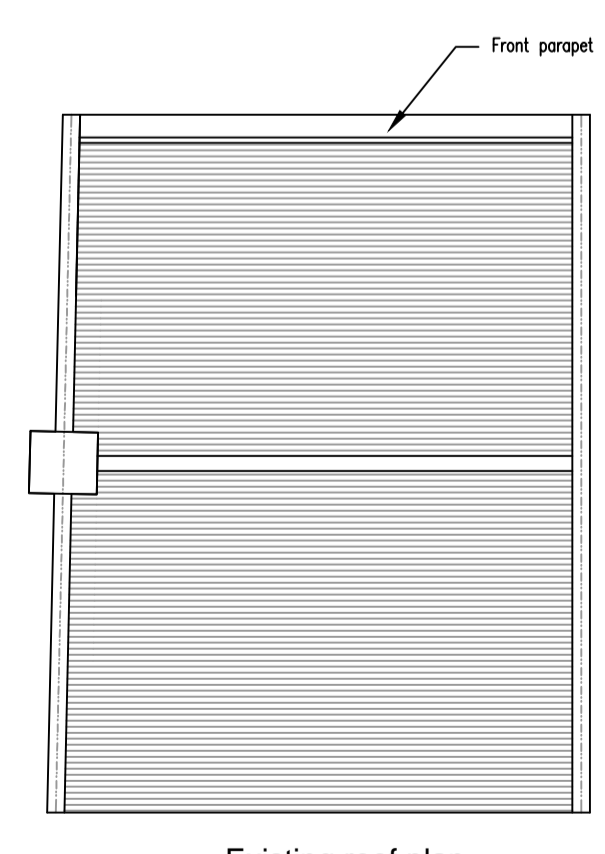


Existing roof plan
Scale 1:100

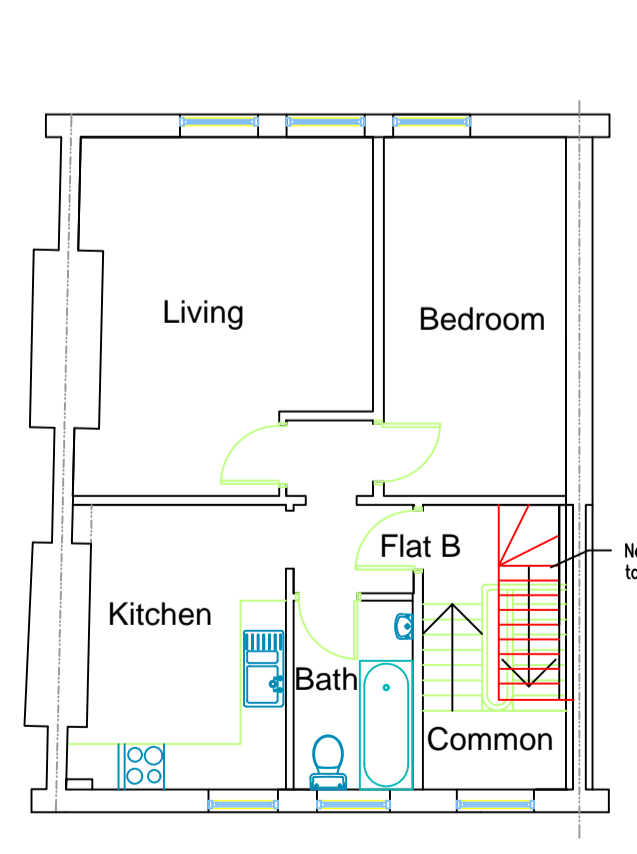

Proposed third floor plan to subject flat
Scale 1:100



Proposed new loft plan (Fourth level)
Scale 1:100

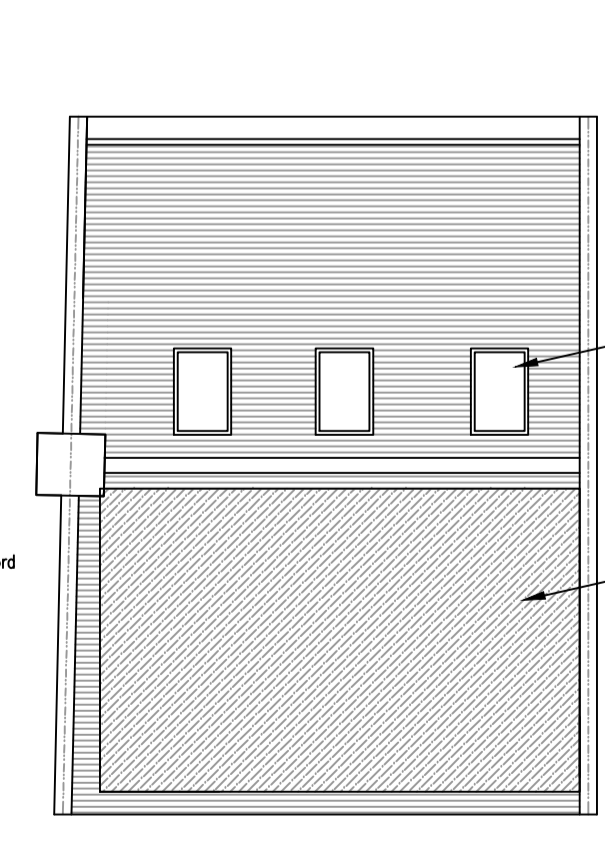

Proposed roof plan
Scale 1:100

