
use figured dimensions only. copyright of design and drawing reserved. all dimensions must be confirmed on site prior to any construction work being undertaken setting out to be approved before fabrication.

> * indicates site dimension. ** indicates a critical dimension.

revision

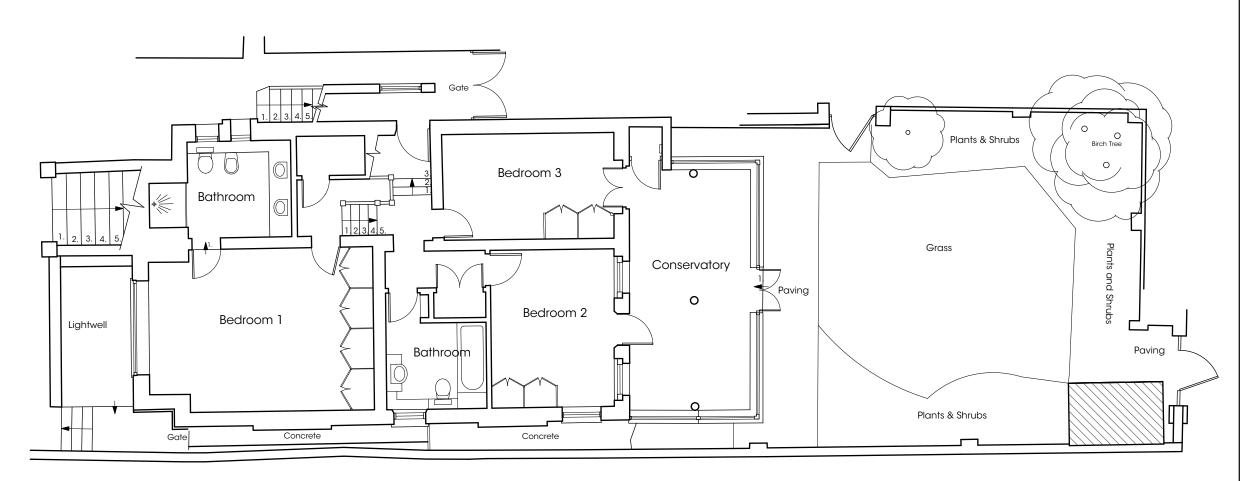

Existing Lower Ground Floor Plan

dnkdesign

client Mr & Mrs Scemama

project 37 Fairhazel Gardens

London NW6 3QN

Existing Lower Ground Floor Plan

drawing N° SC01.50 drawn by Raz scale 1:100 @ A3

date Mar 12

interior design consultants

Hallway Reception Room Living Room Living Room Living Room Reception Room Living Room Reception Room Reception Room Living Room Reception Room Reception Room Living Room Reception Room Recepti

Plants and Shrubs

Existing Upper Ground Floor Plan

notes

use figured dimensions only.
copyright of design and drawing reserved.
all dimensions must be confirmed on site
prior to any construction work being
undertaken setting out to be approved
before fabrication.

* indicates site dimension.

** indicates a critical dimension.

revision

dnkdesign

client Mr & Mrs Scemama

project 37 Fairhazel Gardens

London NW6 3QN

Existing Upper Ground Floor Plan

drawing N° SC01.51 | Raz | 1:100 @ A3

Raz date Mar 12 1:100 @ A3



Existing Rear Elevation

use figured dimensions only.
copyright of design and drawing reserved.
all dimensions must be confirmed on site
prior to any construction work being
undertaken setting out to be approved

* indicates site dimension.

** indicates a critical dimension.

revision

dnkdesign

project 37 Fairhazel Gardens

London NW6 3QN

Existing Rear Elevation

drawing N° SC01.52 rev | Raz | date | Mar 12 | scale | 1:100 @ A3

interior design consultants



Existing Side Elevation

use figured dimensions only. copyright of design and drawing reserved. all dimensions must be confirmed on site prior to any construction work being undertaken setting out to be approved


* indicates site dimension.

** indicates a critical dimension.

revision

dnkdesign

client	Mr & Mrs Scemama				
project	37 Fairhazel Gardens London NW6 3QN				
title	Existing Side Elevation				
drawing N°	SC01.53 rev				
drawn by	Raz date	Mar 12			
scale	1:100 @ A3	•			

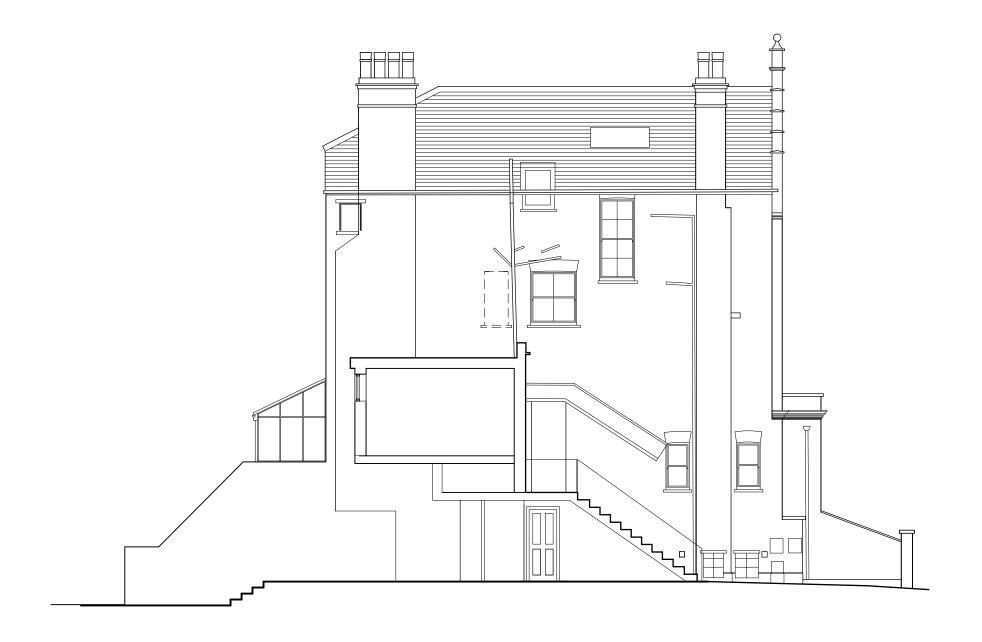

Existing Side Elevation

use figured dimensions only.
copyright of design and drawing reserved.
all dimensions must be confirmed on site
prior to any construction work being
undertaken setting out to be approved
before fabrication.

* indicates site dimension.

** indicates a critical dimension.

revision

A - apr 12 - glazed canopy added


dnkdesign

ollent Mr & Mrs Scemama

37 Fairhazel Gardens London NW6 3QN

Existing Side Elevation

interior design consultants

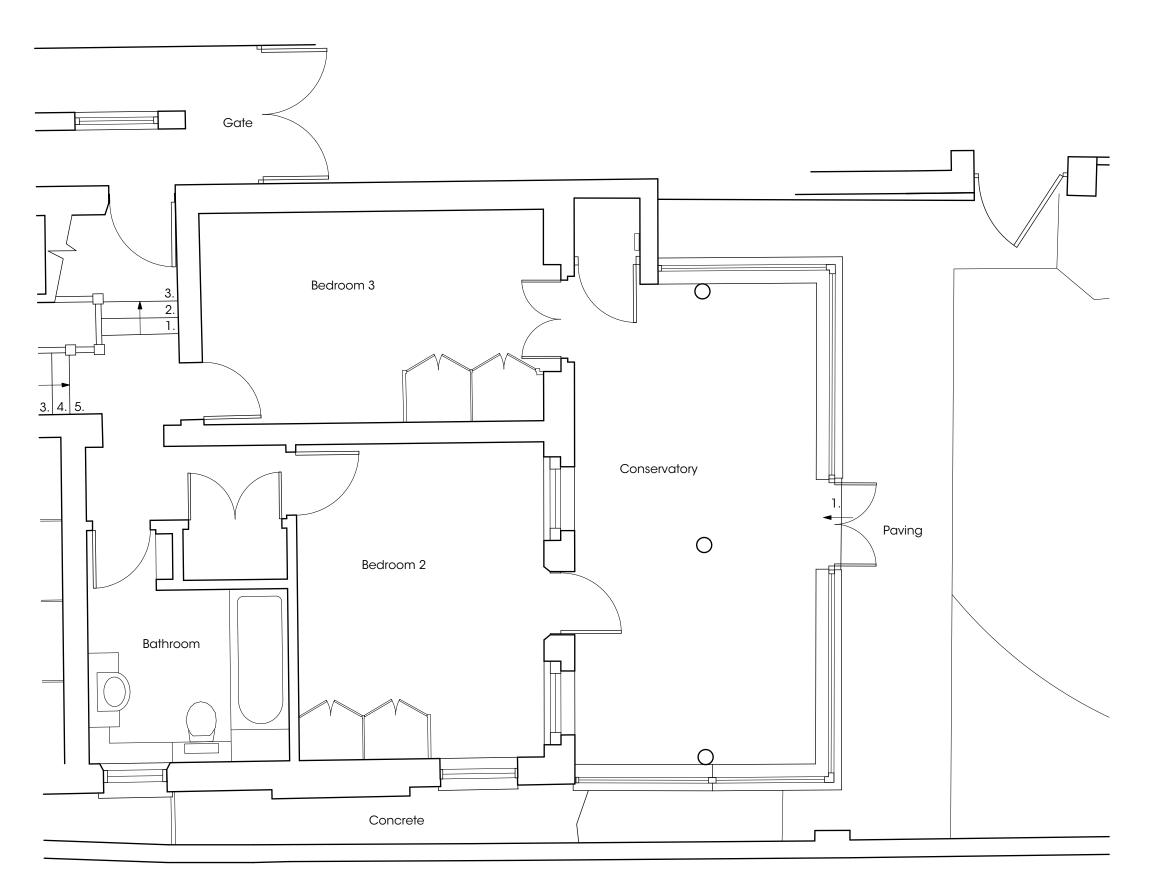

Part Plan - Existing Lower Ground Floor Plan

use figured dimensions only. copyright of design and drawing reserved. all dimensions must be confirmed on site prior to any construction work being undertaken setting out to be approved before fabrication.

* indicates site dimension.

** indicates a critical dimension.

revision


dnkdesign

client Mr & Mrs Scemama

project 37 Fairhazel Gardens London NW6 3QN

Existing Lower Ground
Part Floor Plan

drawing N° SC01.46 drawn by Raz scale 1:50 @ A3 date Mar 12

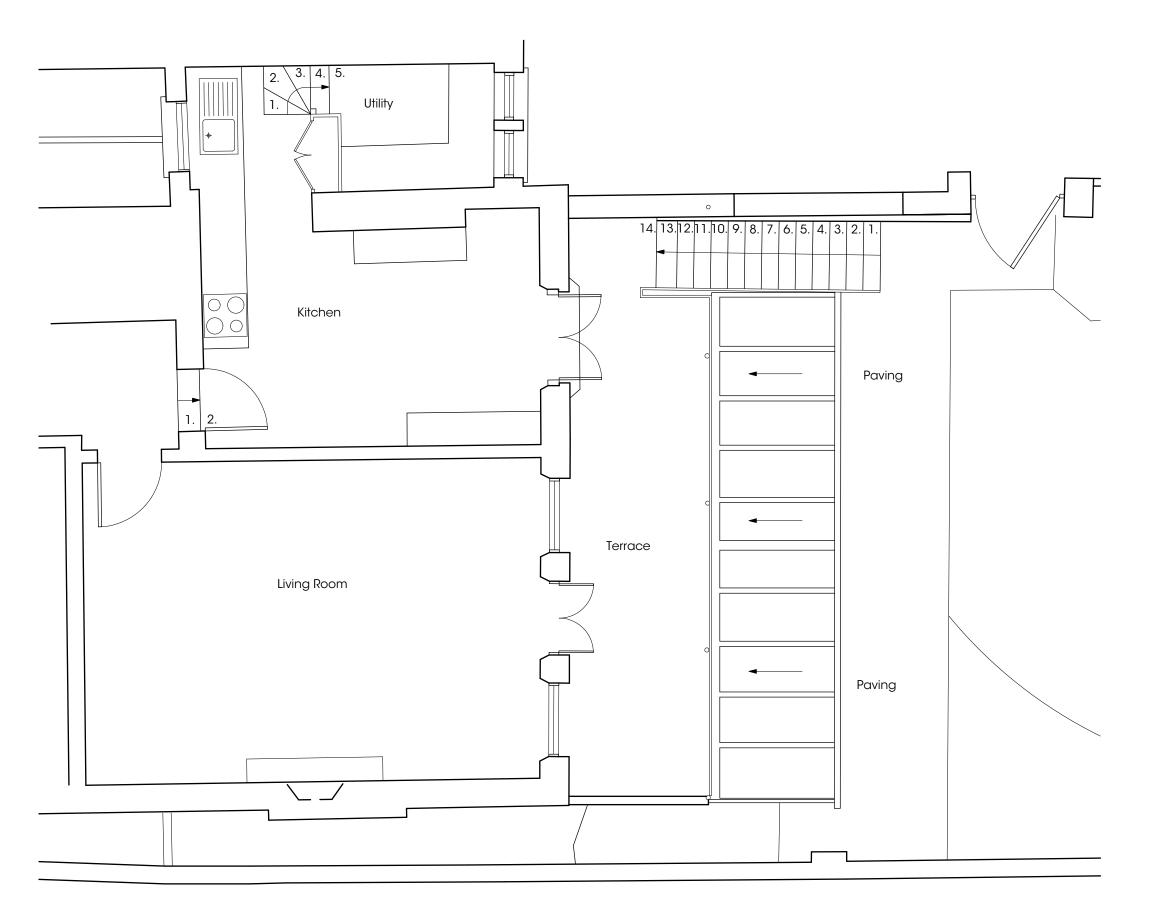

Part Plan - Existing Upper Ground Floor Plan

use figured dimensions only. copyright of design and drawing reserved. all dimensions must be confirmed on site prior to any construction work being undertaken setting out to be approved before fabrication.

> * indicates site dimension. ** indicates a critical dimension.

revision

dnkdesign

client Mr & Mrs Scemama

project 37 Fairhazel Gardens London NW6 3QN

Existing Upper Ground Part Floor Plan

drawing N° SC01.47 date Mar 12 drawn by

interior design consultants

Existing Side Elevation

Existing Extension Section

notes

use figured dimensions only. copyright of design and drawing reserved. all dimensions must be confirmed on site prior to any construction work being undertaken setting out to be approved before fabrication.

* indicates site dimension.

** indicates a critical dimension.

revision

dnkdesign

client Mr & Mrs Scemama

project 37 Fairhazel Gardens London NW6 3QN

Existing Side Elevation and Existing Extension Section

drawing N° SC01.48 drawn by Raz

date Mar 12

interior design consultants



use figured dimensions only. copyright of design and drawing reserved. all dimensions must be confirmed on site prior to any construction work being undertaken setting out to be approved before fabrication.

* indicates site dimension.

** indicates a critical dimension.

revision

dnkdesign

client Mr & Mrs Scemama

project 37 Fairhazel Gardens London NW6 3QN

Existing Side Elevation

drawing N° SC01.49
drawn by RCZ
scale 1:50 @ A3 date Mar 12