

EXISTING SITE PLAN (GROUND FLOOR)

KEY:

- 01. EXISTING REAR, TWO-STOREY EXTENSION
- 02. EXISTING REAR BALCONY / TERRACE AND SPIRAL ACCESS STAIR

NOTES:

1. Do not scale from this drawing
2. Check all levels and dimensions on site before executing work
3. Report any discrepancy to the Client immediately
4. Execute all work in accordance with all laws, regulations and by-laws

REVISIONS:




**SHER + WHITE
ARCHITECTS**
CONTACT:
Deborah Sher 07966 205 219

PROJECT:
41 Dartmouth Park Road
CLIENT:
Jim and Talia Barry

DRAWING:
Ground and Site Plan

1505/ EX.01

format:	scale:	date:
A1	1:50	Apr 15

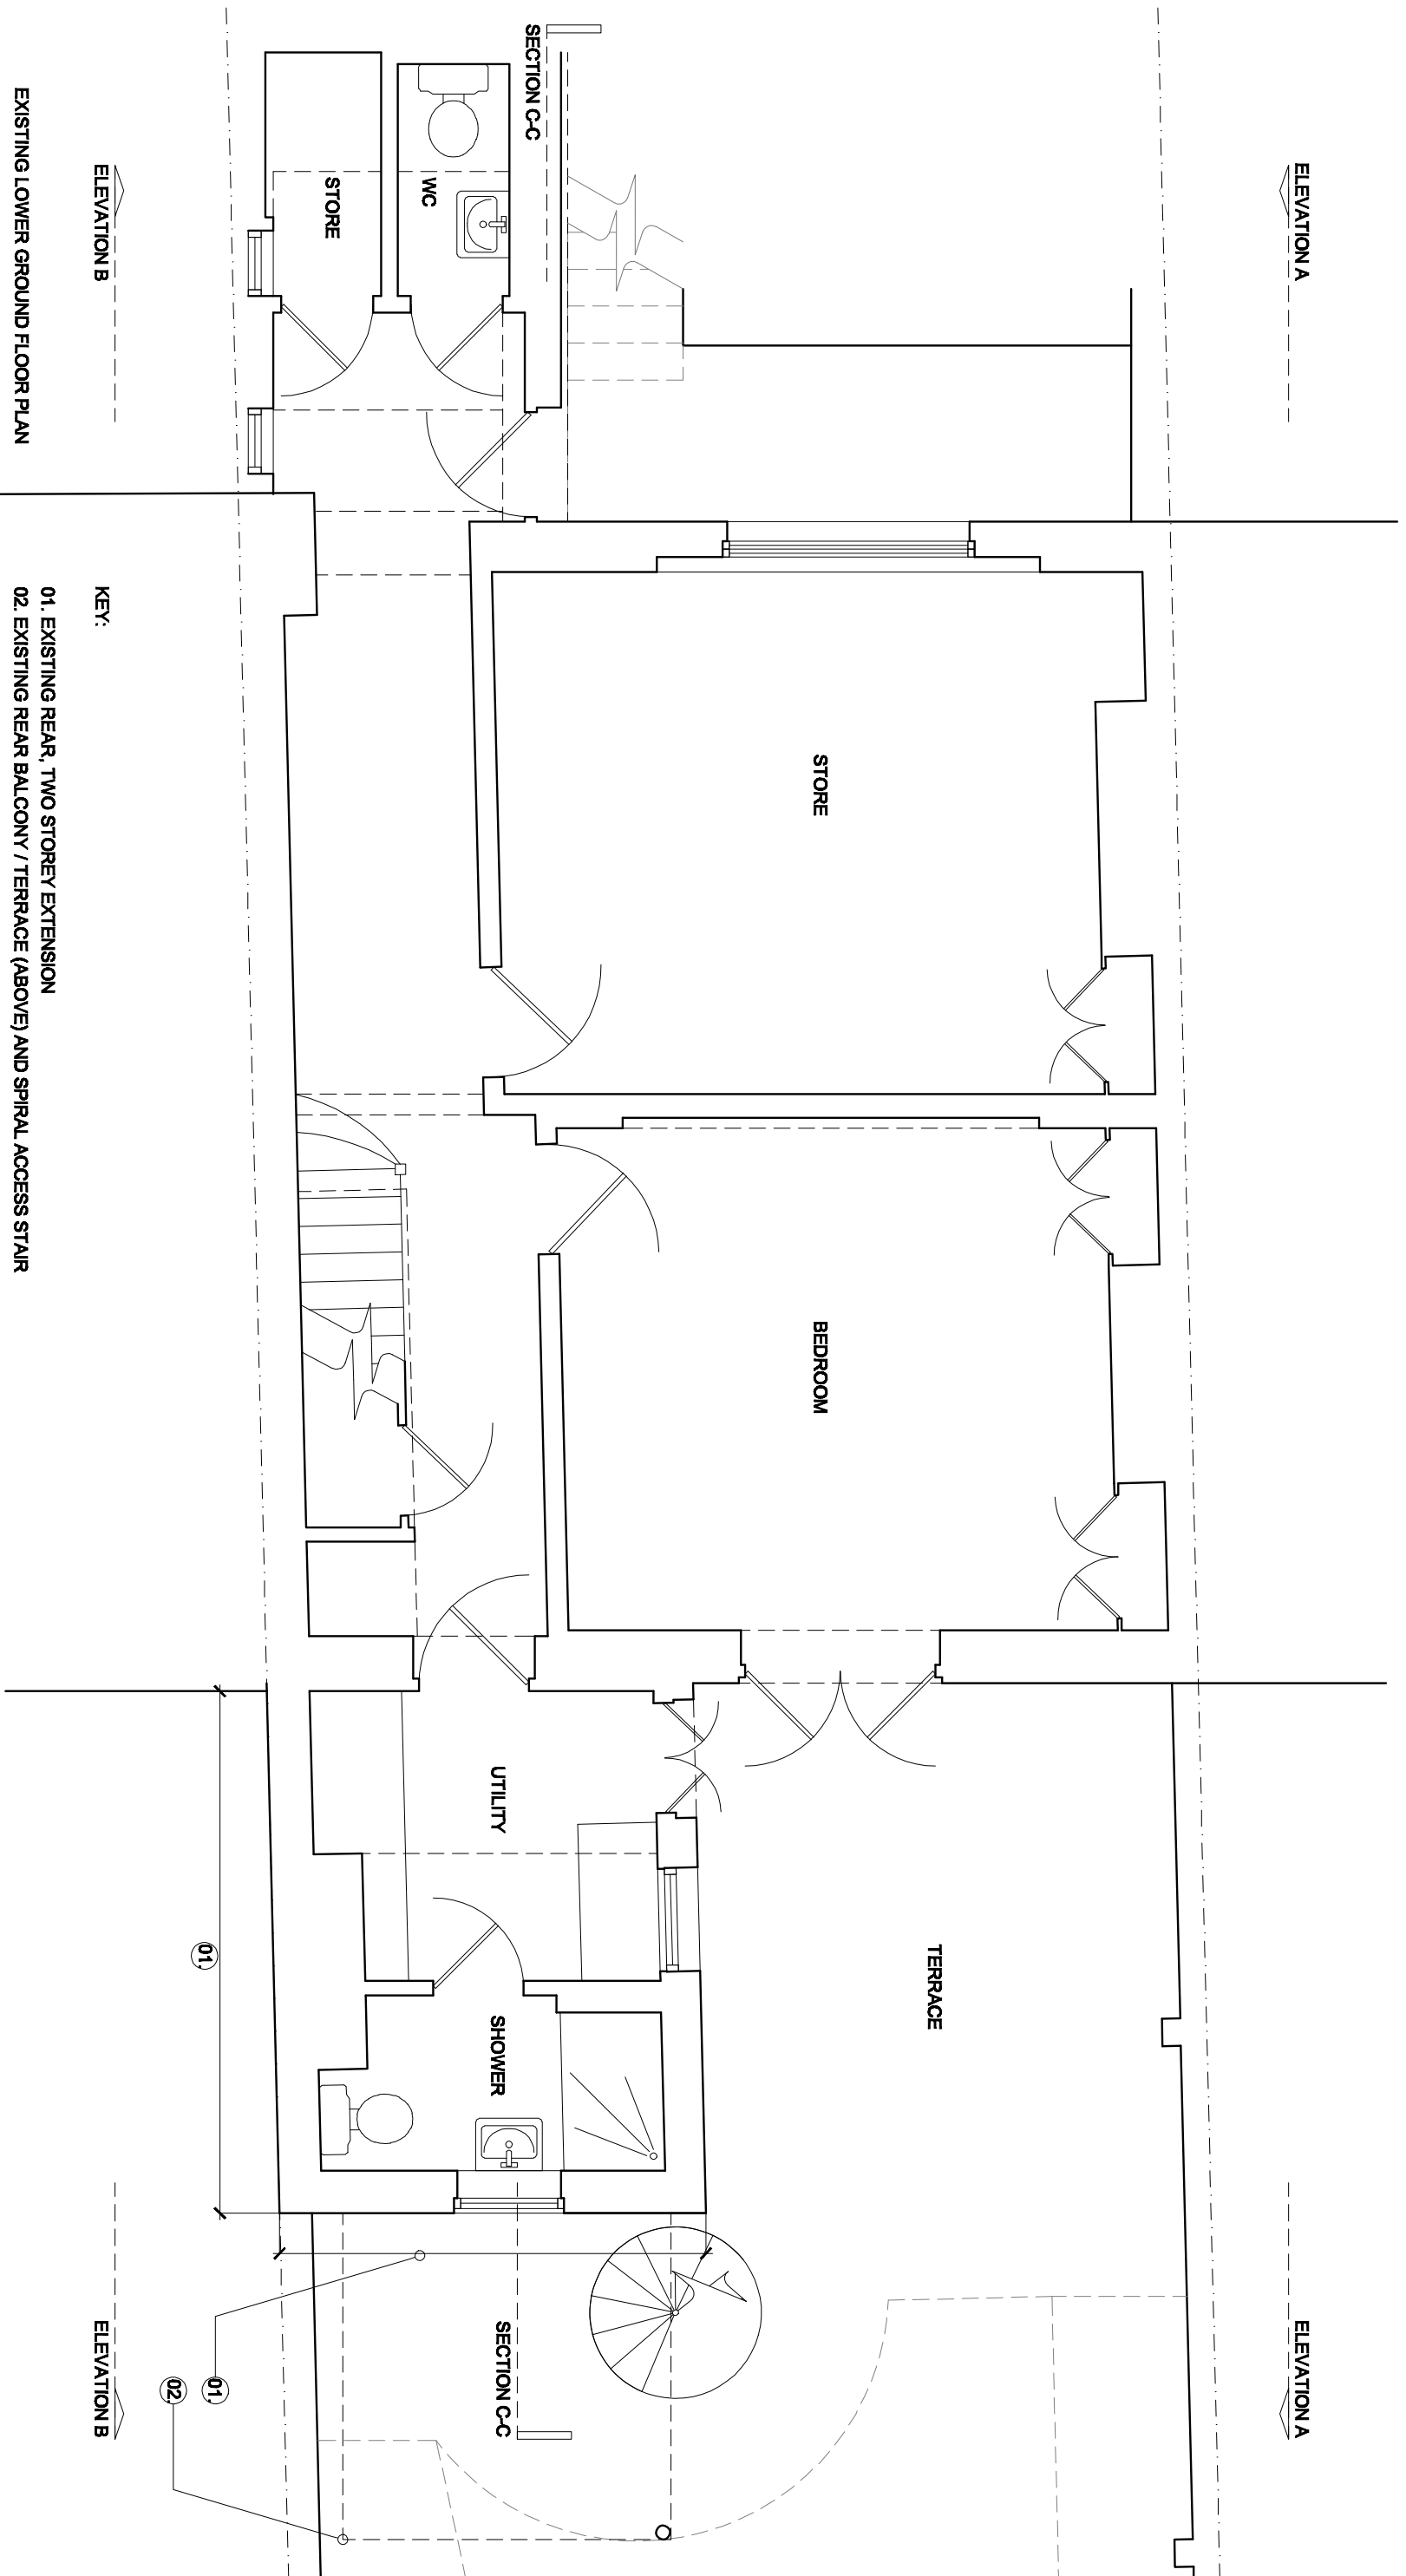

EXISTING LOWER GROUND FLOOR PLAN

ELEVATION B

ELEVATION A


KEY:

- 01. EXISTING REAR, TWO STOREY EXTENSION
- 02. EXISTING REAR BALCONY / TERRACE (ABOVE) AND SPIRAL ACCESS STAIR

NOTES:

1. Do not scale from this drawing
2. Check all levels and dimensions on site before executing work
3. Report any discrepancy to the Client immediately
4. Execute all work in accordance with all laws, regulations and by-laws

REVISIONS:

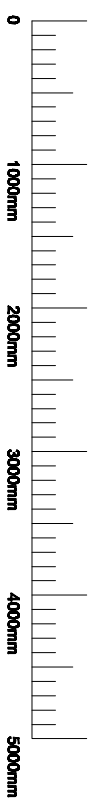

SHER + WHITE ARCHITECTS
CONTACT:
Deborah Sher 07966 205 219

PROJECT:
41 Dartmouth Park Road
CLIENT:
Jim and Talia Barry

DRAWING:
Existing Lower Ground Plan
1505/ EX.02


format: A3
scale: 1:50
date: Apr 15

ELEVATION A

ELEVATION A

ELEVATION B

ELEVATION B

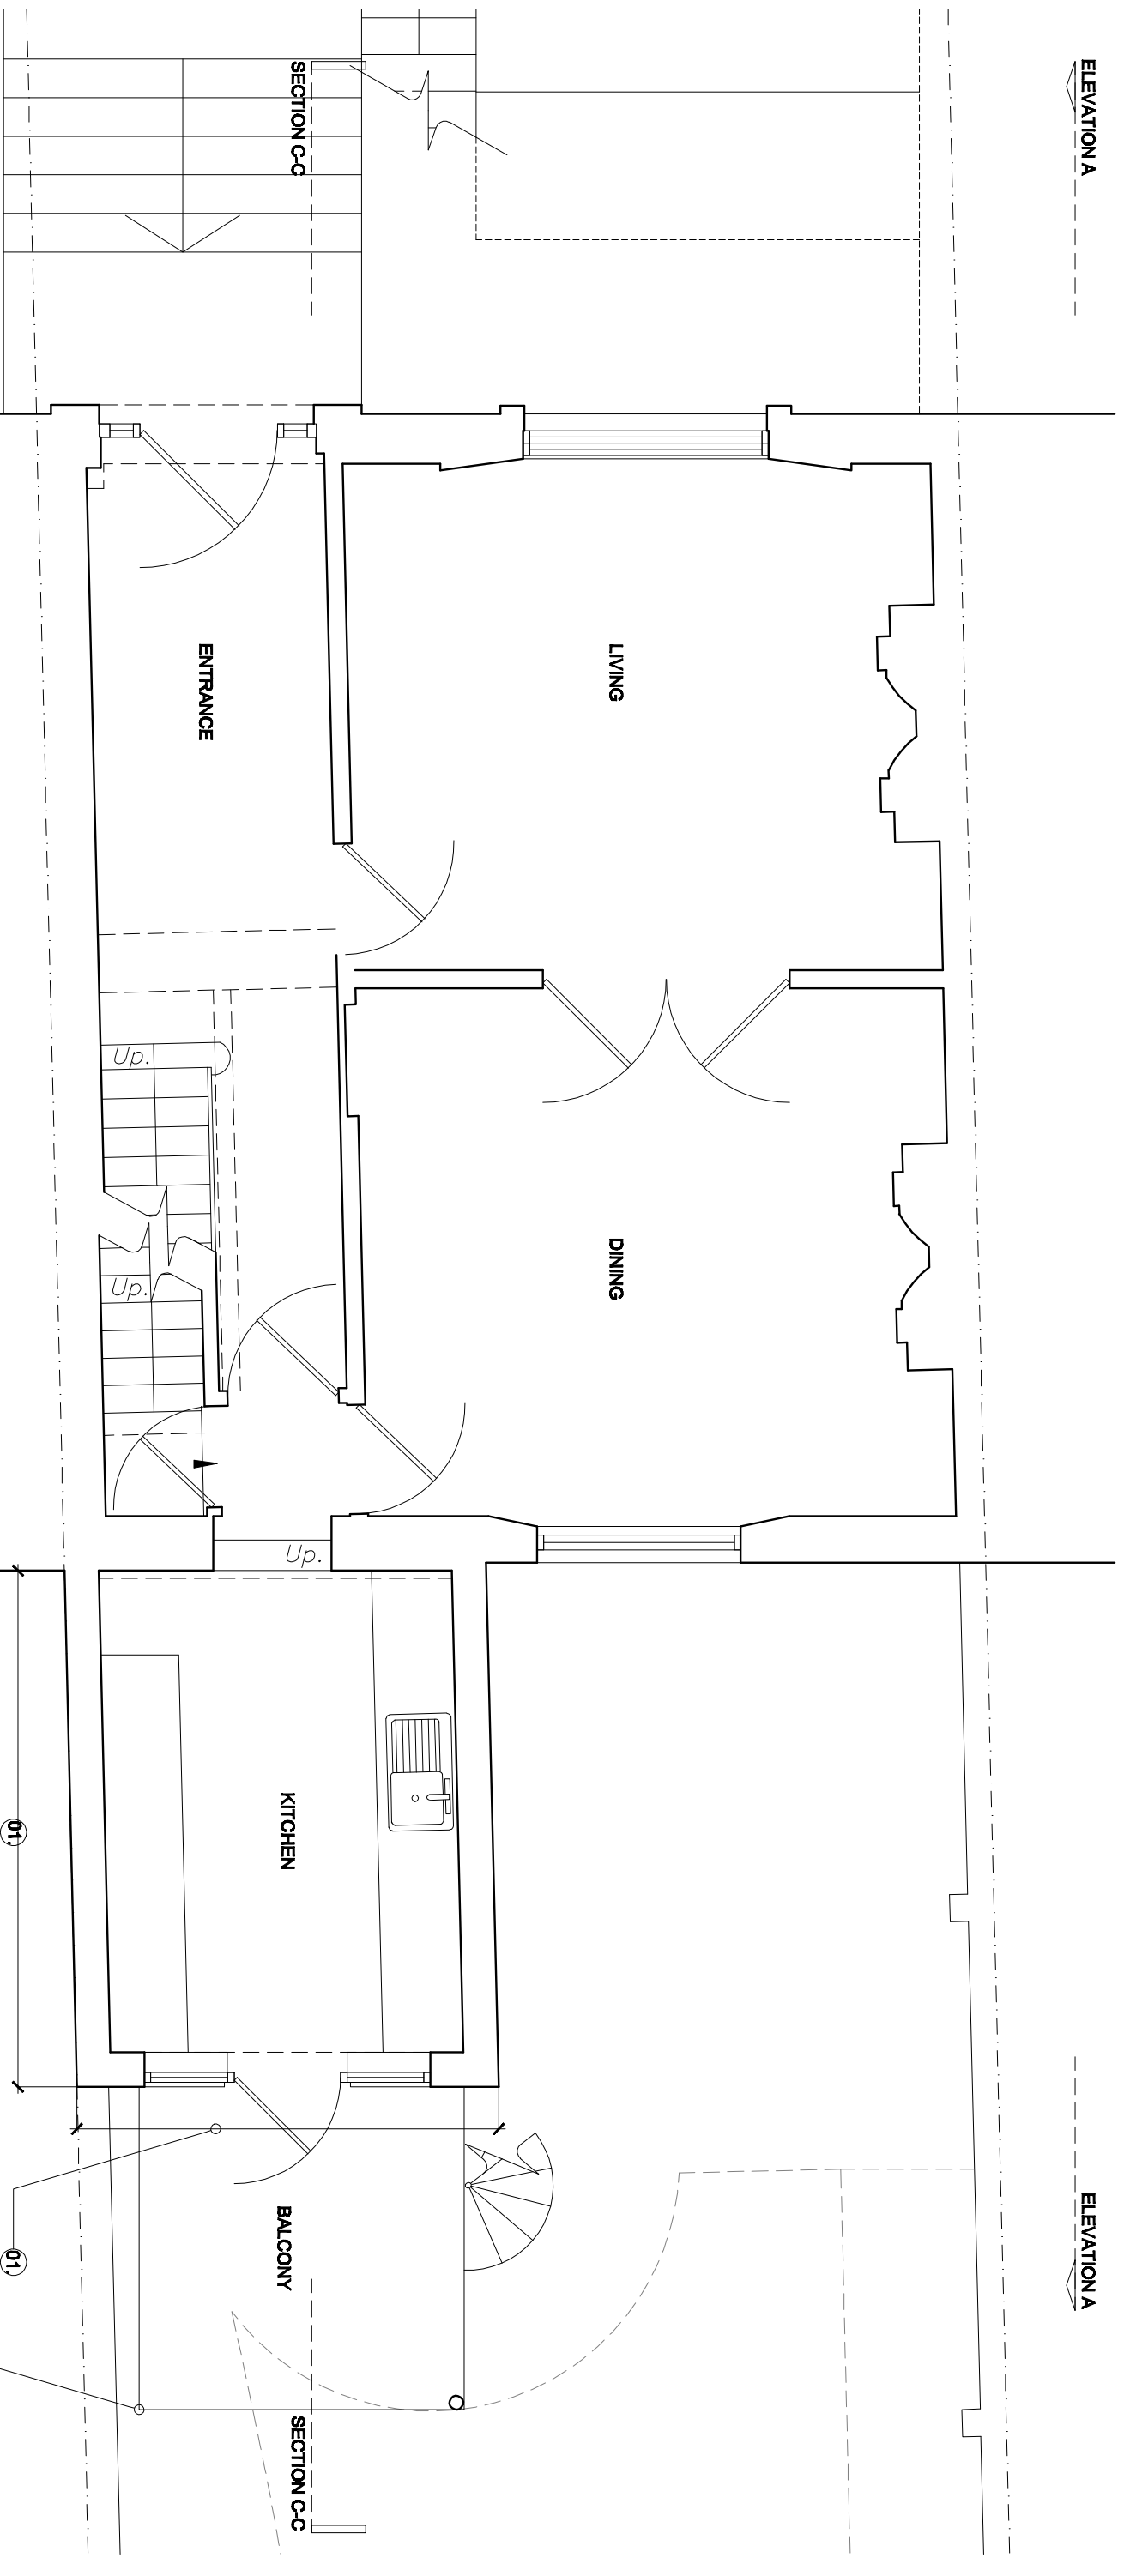

EXISTING GROUND FLOOR PLAN

KEY:
 01. EXISTING REAR, TWO STOREY EXTENSION
 02. EXISTING REAR BALCONY / TERRACE (ABOVE) AND SPIRAL ACCESS STAIR

NOTES:

1. Do not scale from this drawing
2. Check all levels and dimensions on site before executing work
3. Report any discrepancy to the Client immediately
4. Execute all work in accordance with all laws, regulations and by-laws

REVISIONS:



SHER + WHITE ARCHITECTS
 CONTACT:
 Deborah Sher 07966 205 219


PROJECT:
 41 Dartmouth Park Road
CLIENT:
 Jim and Talia Barry

DRAWING:
 Existing Ground Floor Plan
1505/ EX.03

format: A3
 scale: 1:50
 date: Apr 15

ELEVATION A

ELEVATION A

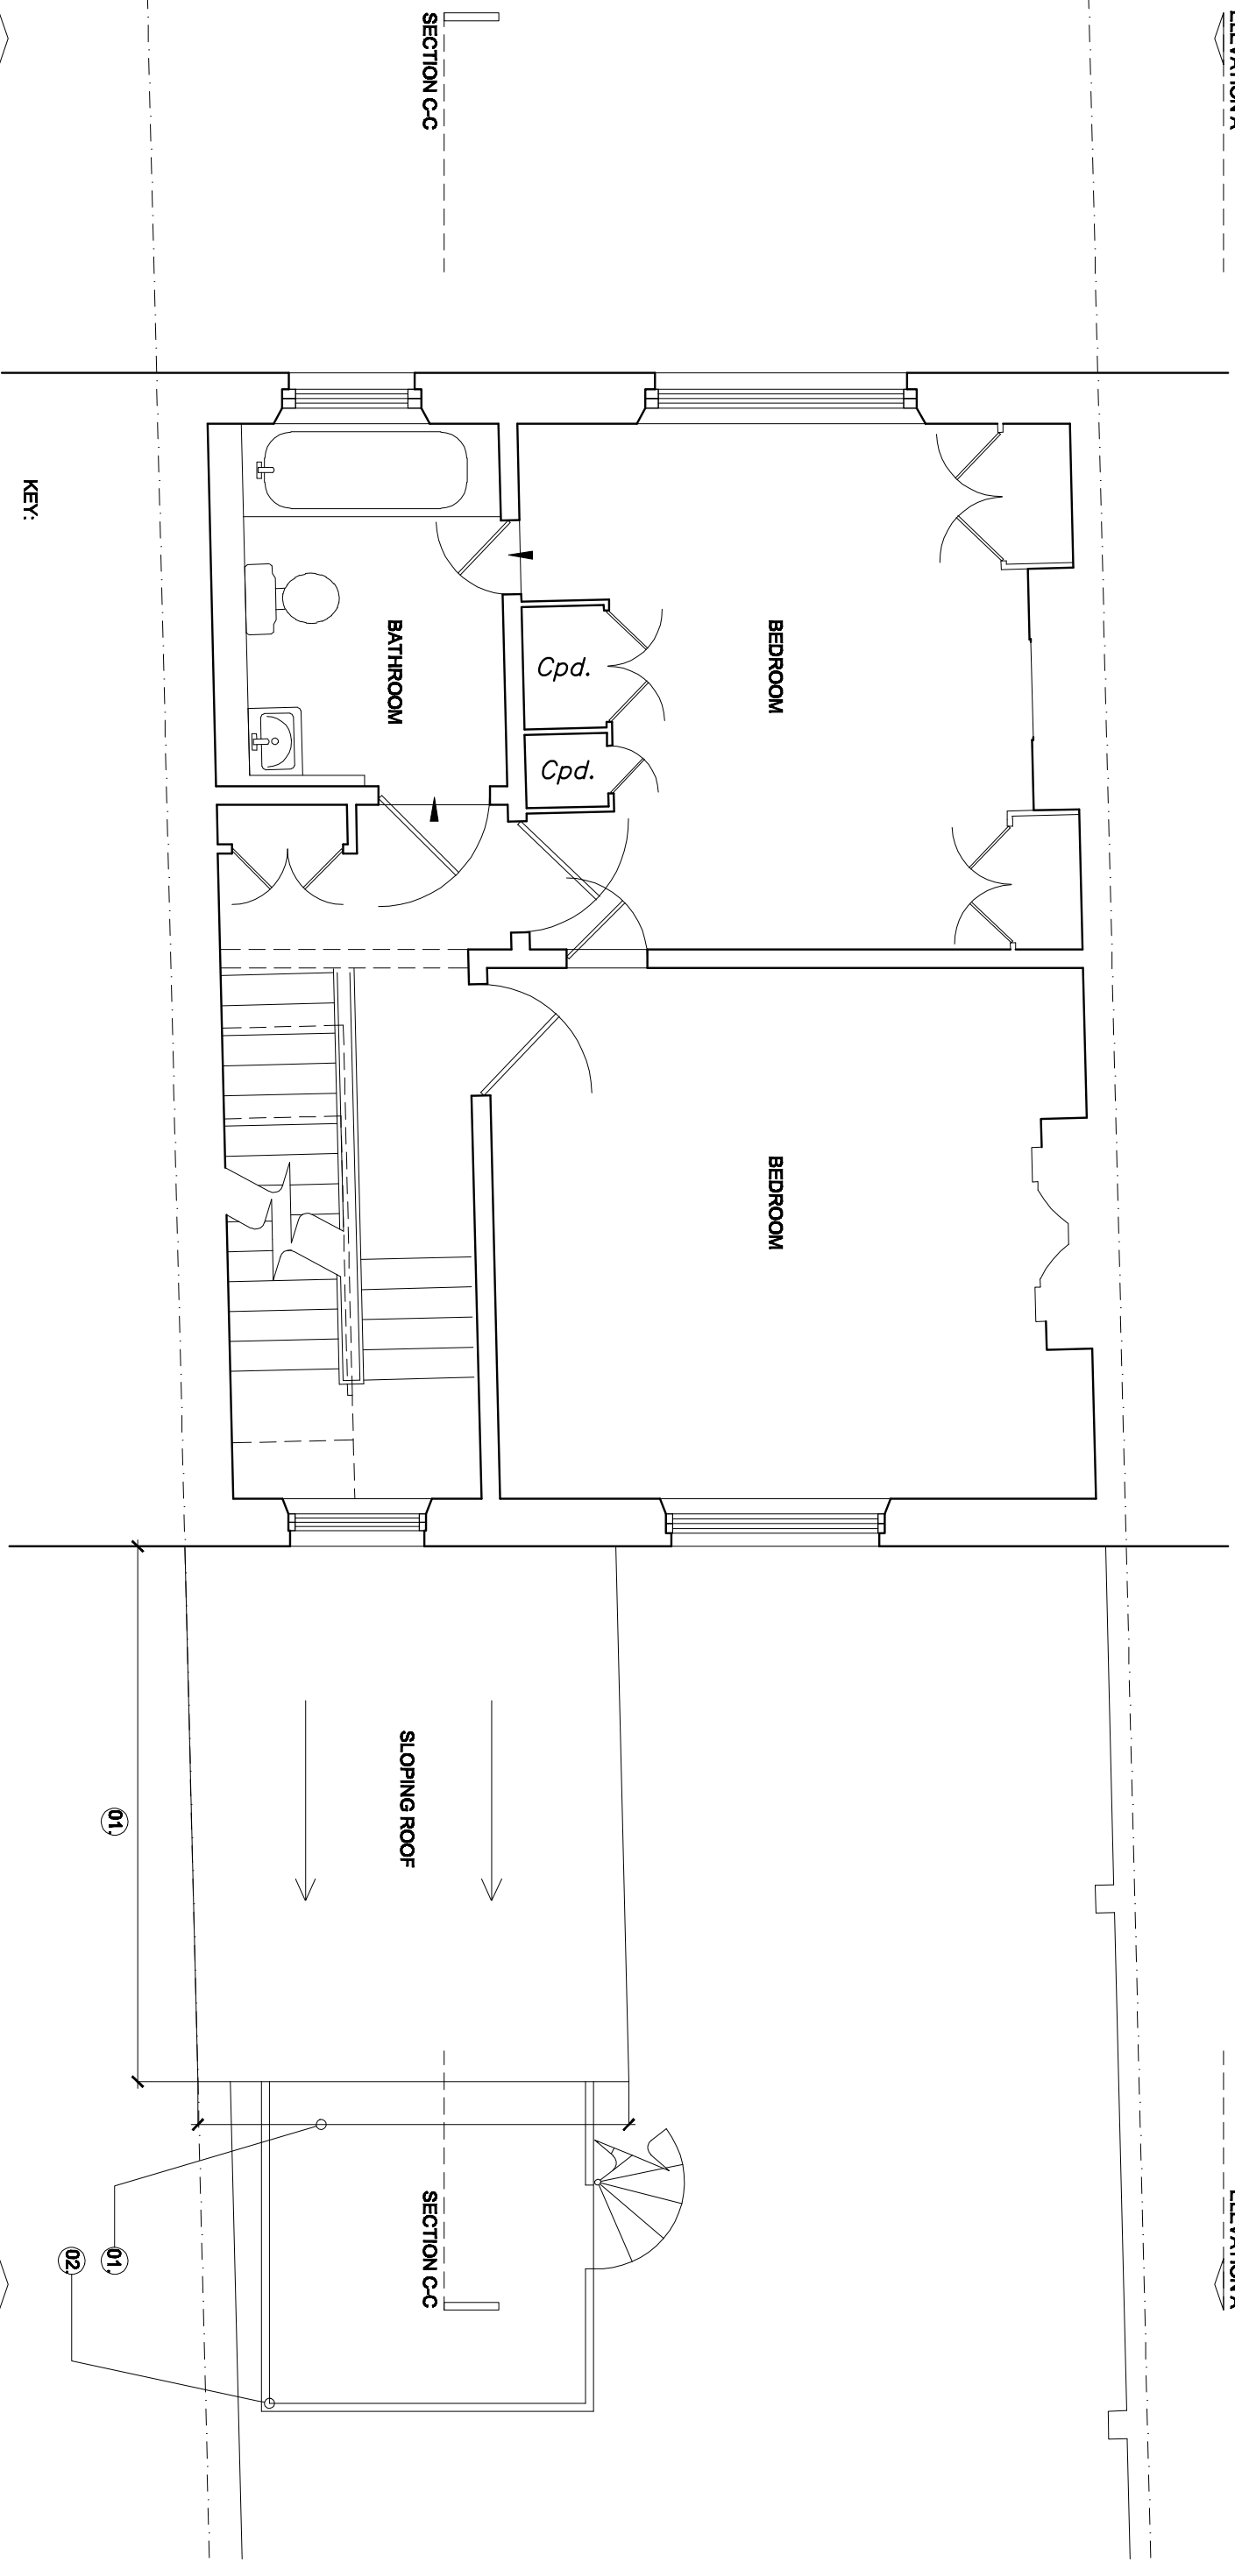

KEY:


- 01. EXISTING REAR, TWO STOREY EXTENSION
- 02. EXISTING REAR BALCONY / TERRACE (ABOVE) AND SPIRAL ACCESS STAIR

ELEVATION B
 EXISTING FIRST FLOOR PLAN

NOTES:

1. Do not scale from this drawing
2. Check all levels and dimensions on site before executing work
3. Report any discrepancy to the Client immediately
4. Execute all work in accordance with all laws, regulations and by-laws

REVISIONS:

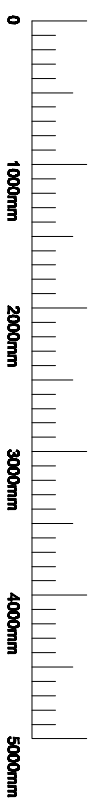

SHER + WHITE ARCHITECTS
 CONTACT:
 Deborah Sher 07966 205 219

PROJECT:

41 Dartmouth Park Road
 CLIENT:
 Jim and Talia Barry


DRAWING:

Existing First Floor Plan
1505/ EX.04

format: A3 scale: 1:50 date: Apr 15

ELEVATION A

ELEVATION A

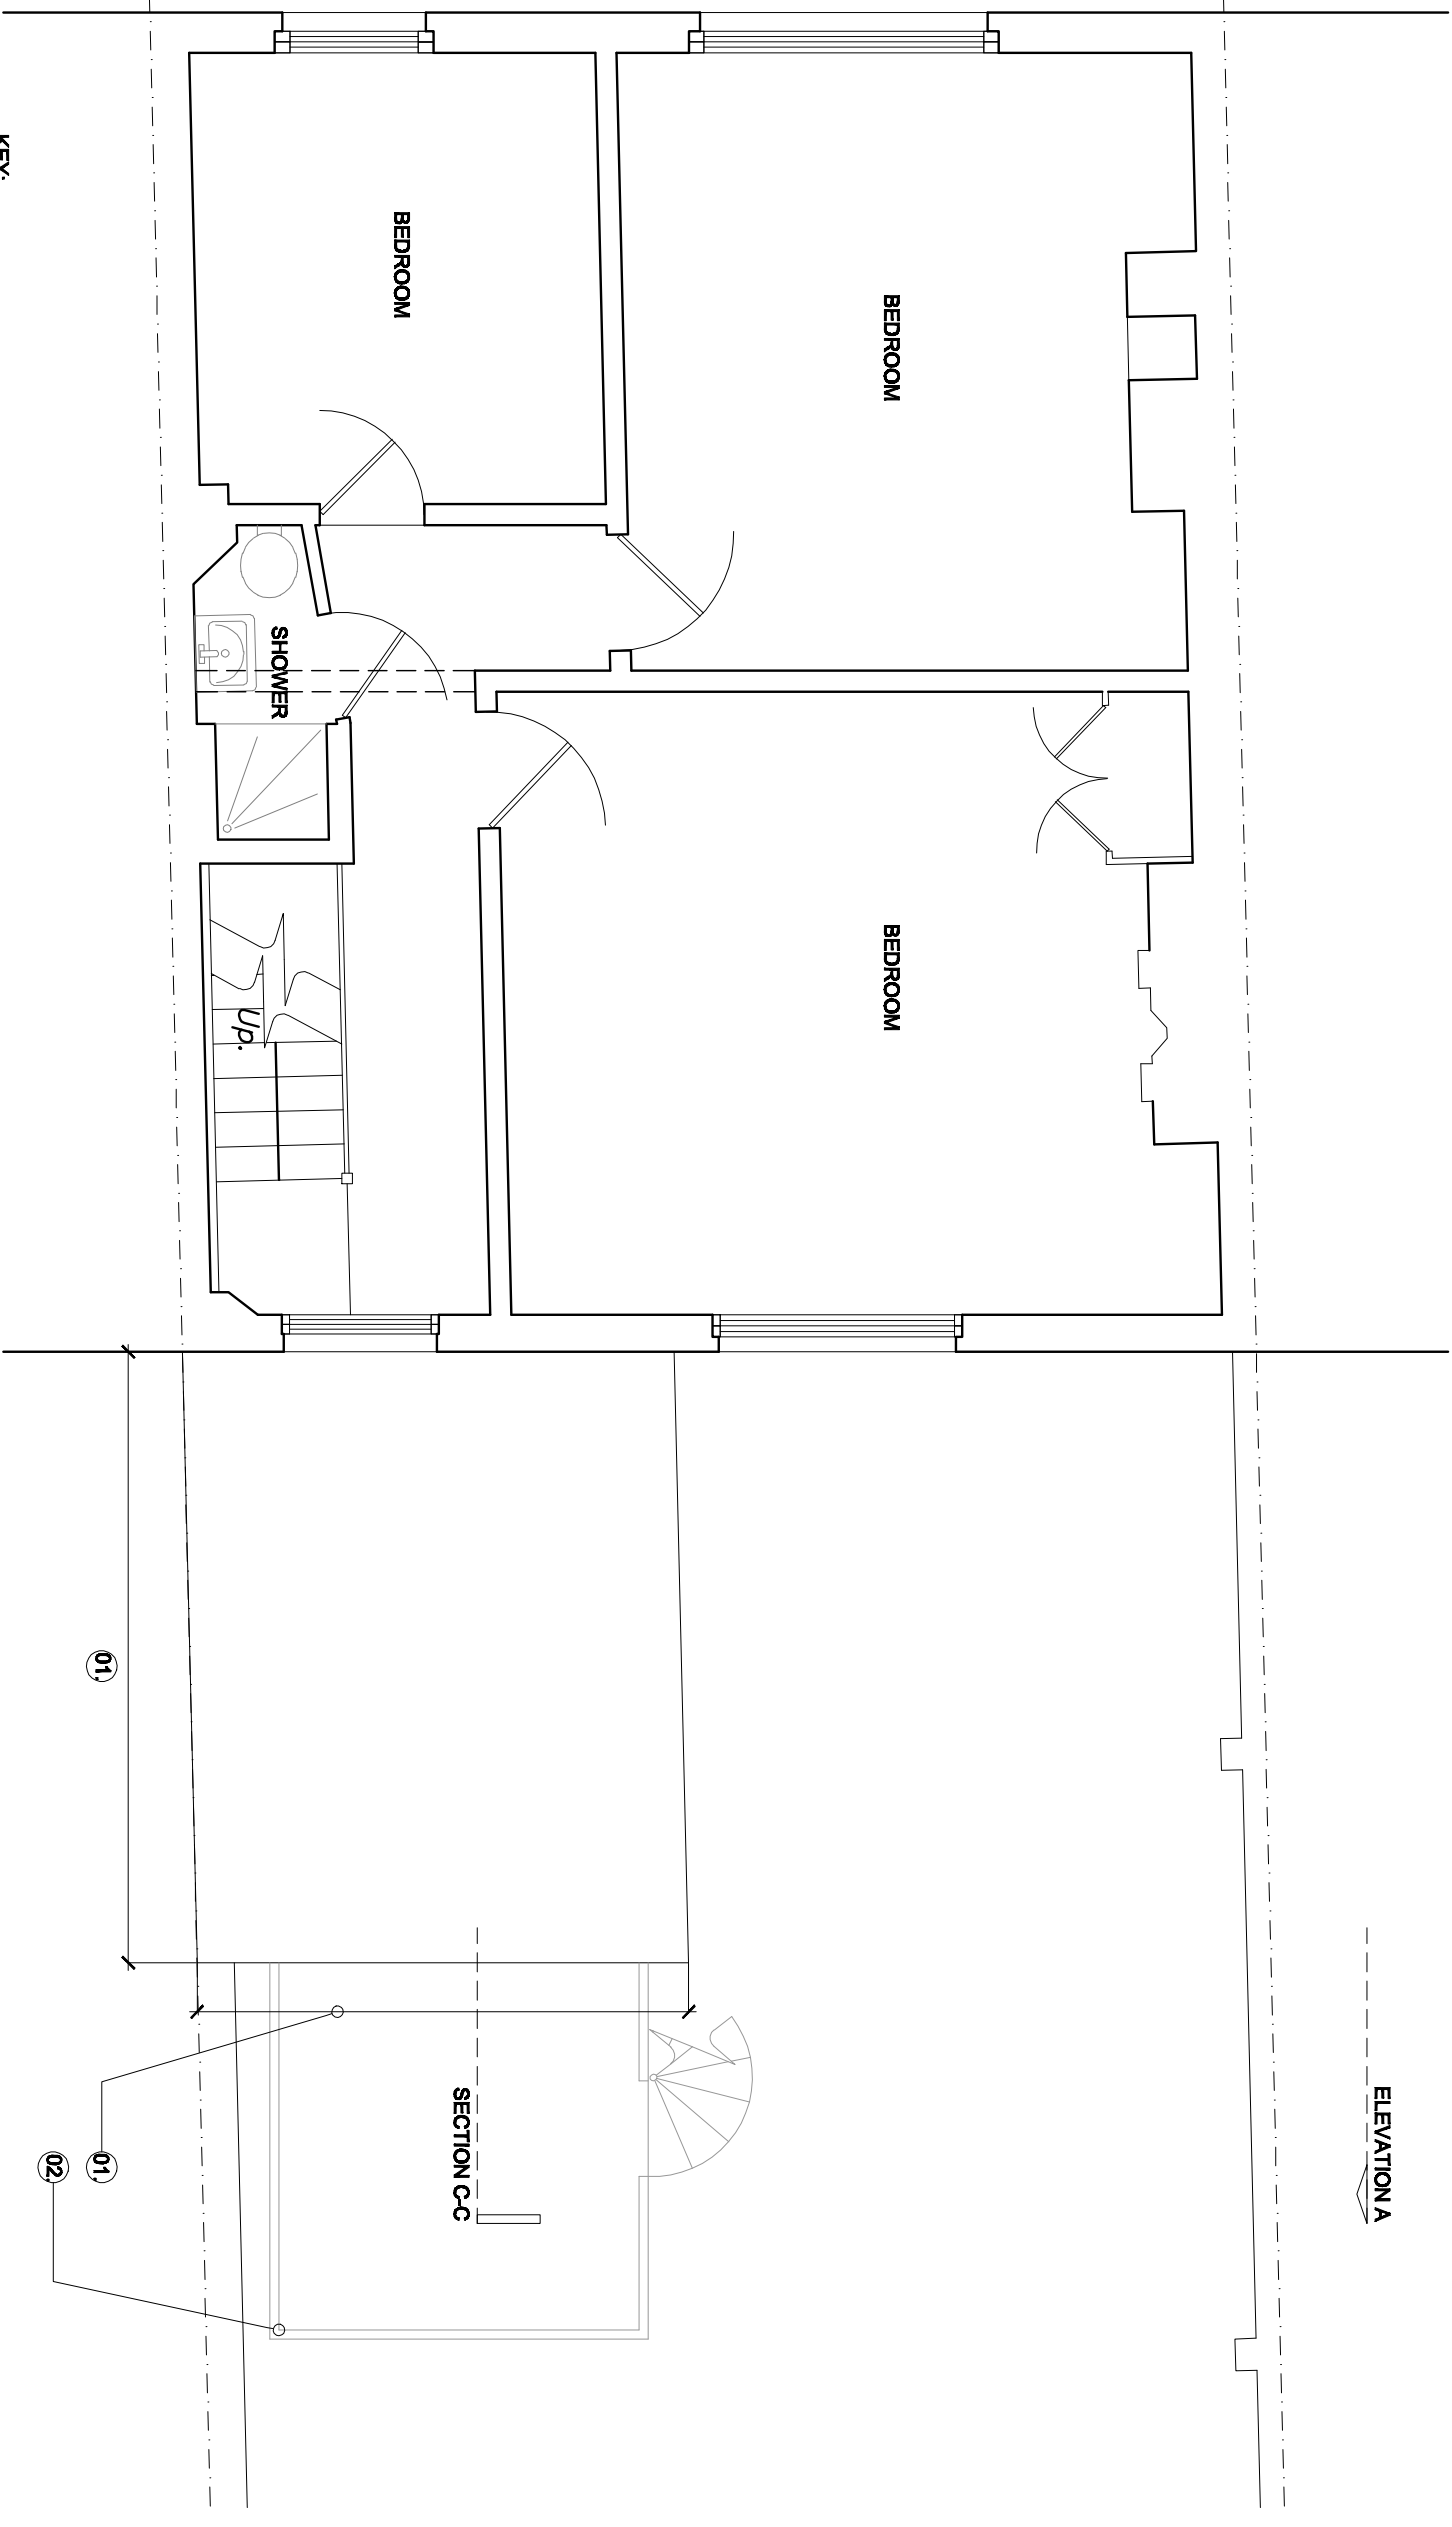

SECTION C-C

SECTION C-C

ELEVATION B

ELEVATION B

EXISTING SECOND FLOOR PLAN

- KEY:
- 01. EXISTING REAR, TWO STOREY EXTENSION
 - 02. EXISTING REAR BALCONY / TERRACE (ABOVE) AND SPIRAL ACCESS STAIR

NOTES:

1. Do not scale from this drawing
2. Check all levels and dimensions on site before executing work
3. Report any discrepancy to the Client immediately
4. Execute all work in accordance with all laws, regulations and by-laws

REVISIONS:



**SHER + WHITE
ARCHITECTS**
CONTACT:
Deborah Sher 07966 205 219


PROJECT:
41 Dartmouth Park Road
CLIENT:
Jim and Talia Barry

DRAWING:
Existing Second Floor Plan
1505/ EX.05

format: **A3** scale: **1:50** date: **Apr 15**

ELEVATION A

ELEVATION A

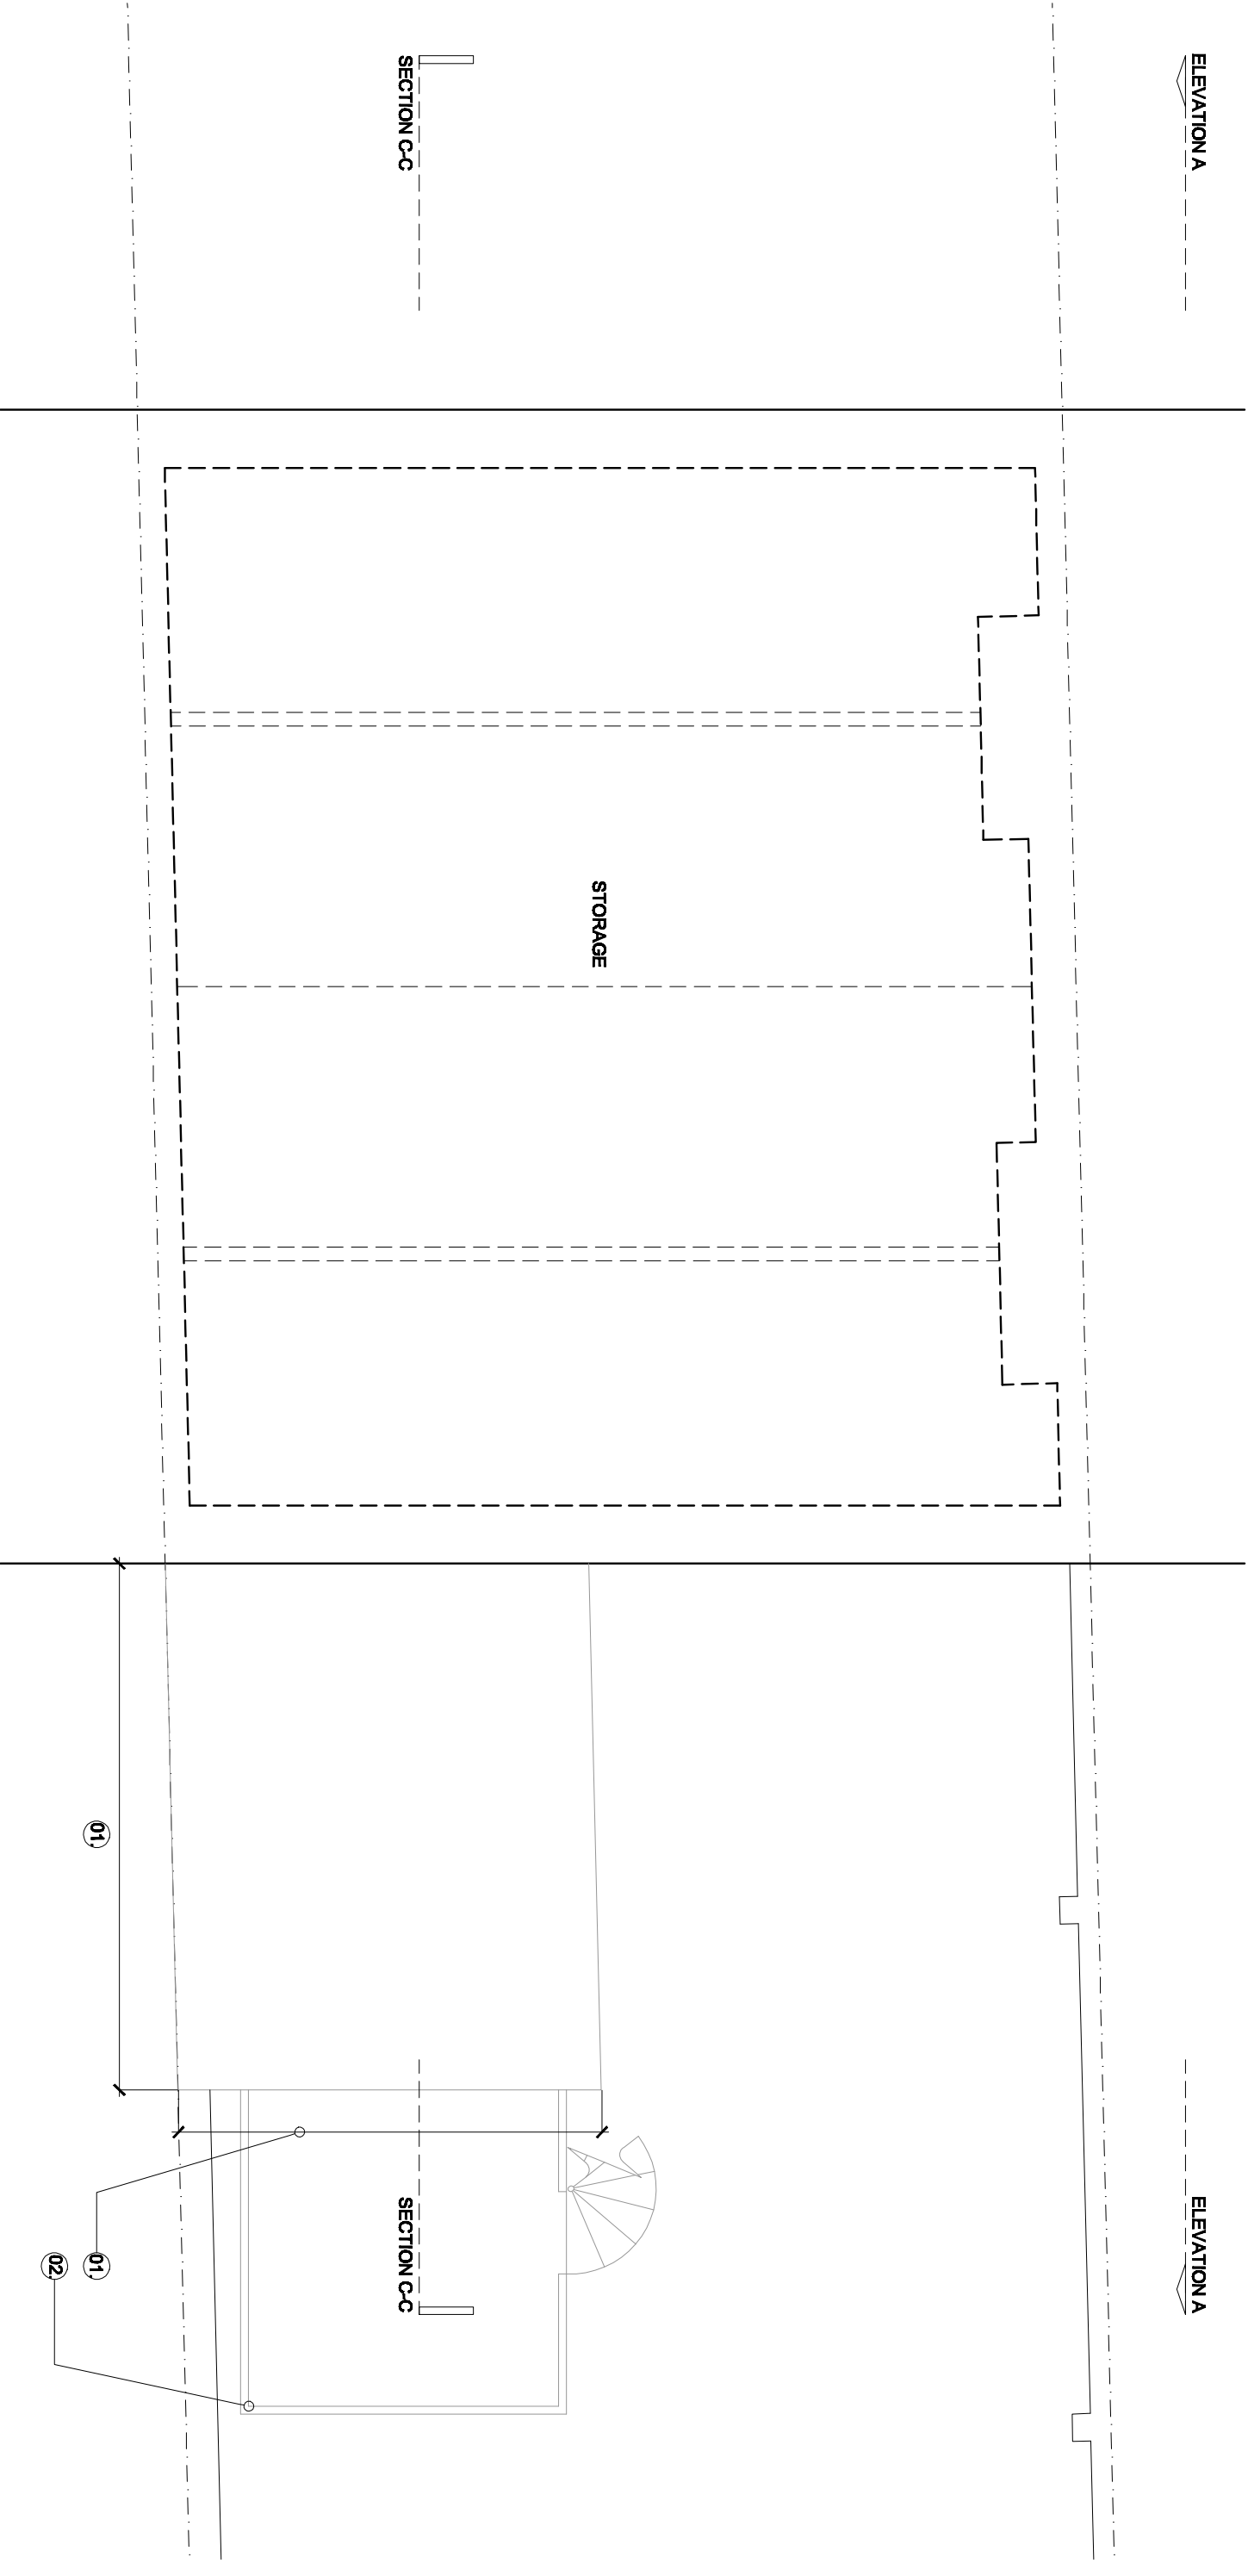

SECTION C-C

SECTION C-C

ELEVATION B

ELEVATION B

EXISTING LOFT PLAN

- KEY:
- 01. EXISTING REAR, TWO STOREY EXTENSION
 - 02. EXISTING REAR BALCONY / TERRACE (ABOVE) AND SPIRAL ACCESS STAIR

NOTES:

- 1. Do not scale from this drawing
- 2. Check all levels and dimensions on site before executing work
- 3. Report any discrepancy to the Client immediately
- 4. Execute all work in accordance with all laws, regulations and by-laws

REVISIONS:



**SHER + WHITE
ARCHITECTS**
CONTACT:
Deborah Sher 07966 205 219


PROJECT:
41 Dartmouth Park Road
CLIENT:
Jim and Talia Barry

DRAWING:
Existing Loft Area Plan
1505/ EX.06

format: **A3** scale: **1:50** date: **Apr 15**

ELEVATION A

ELEVATION A

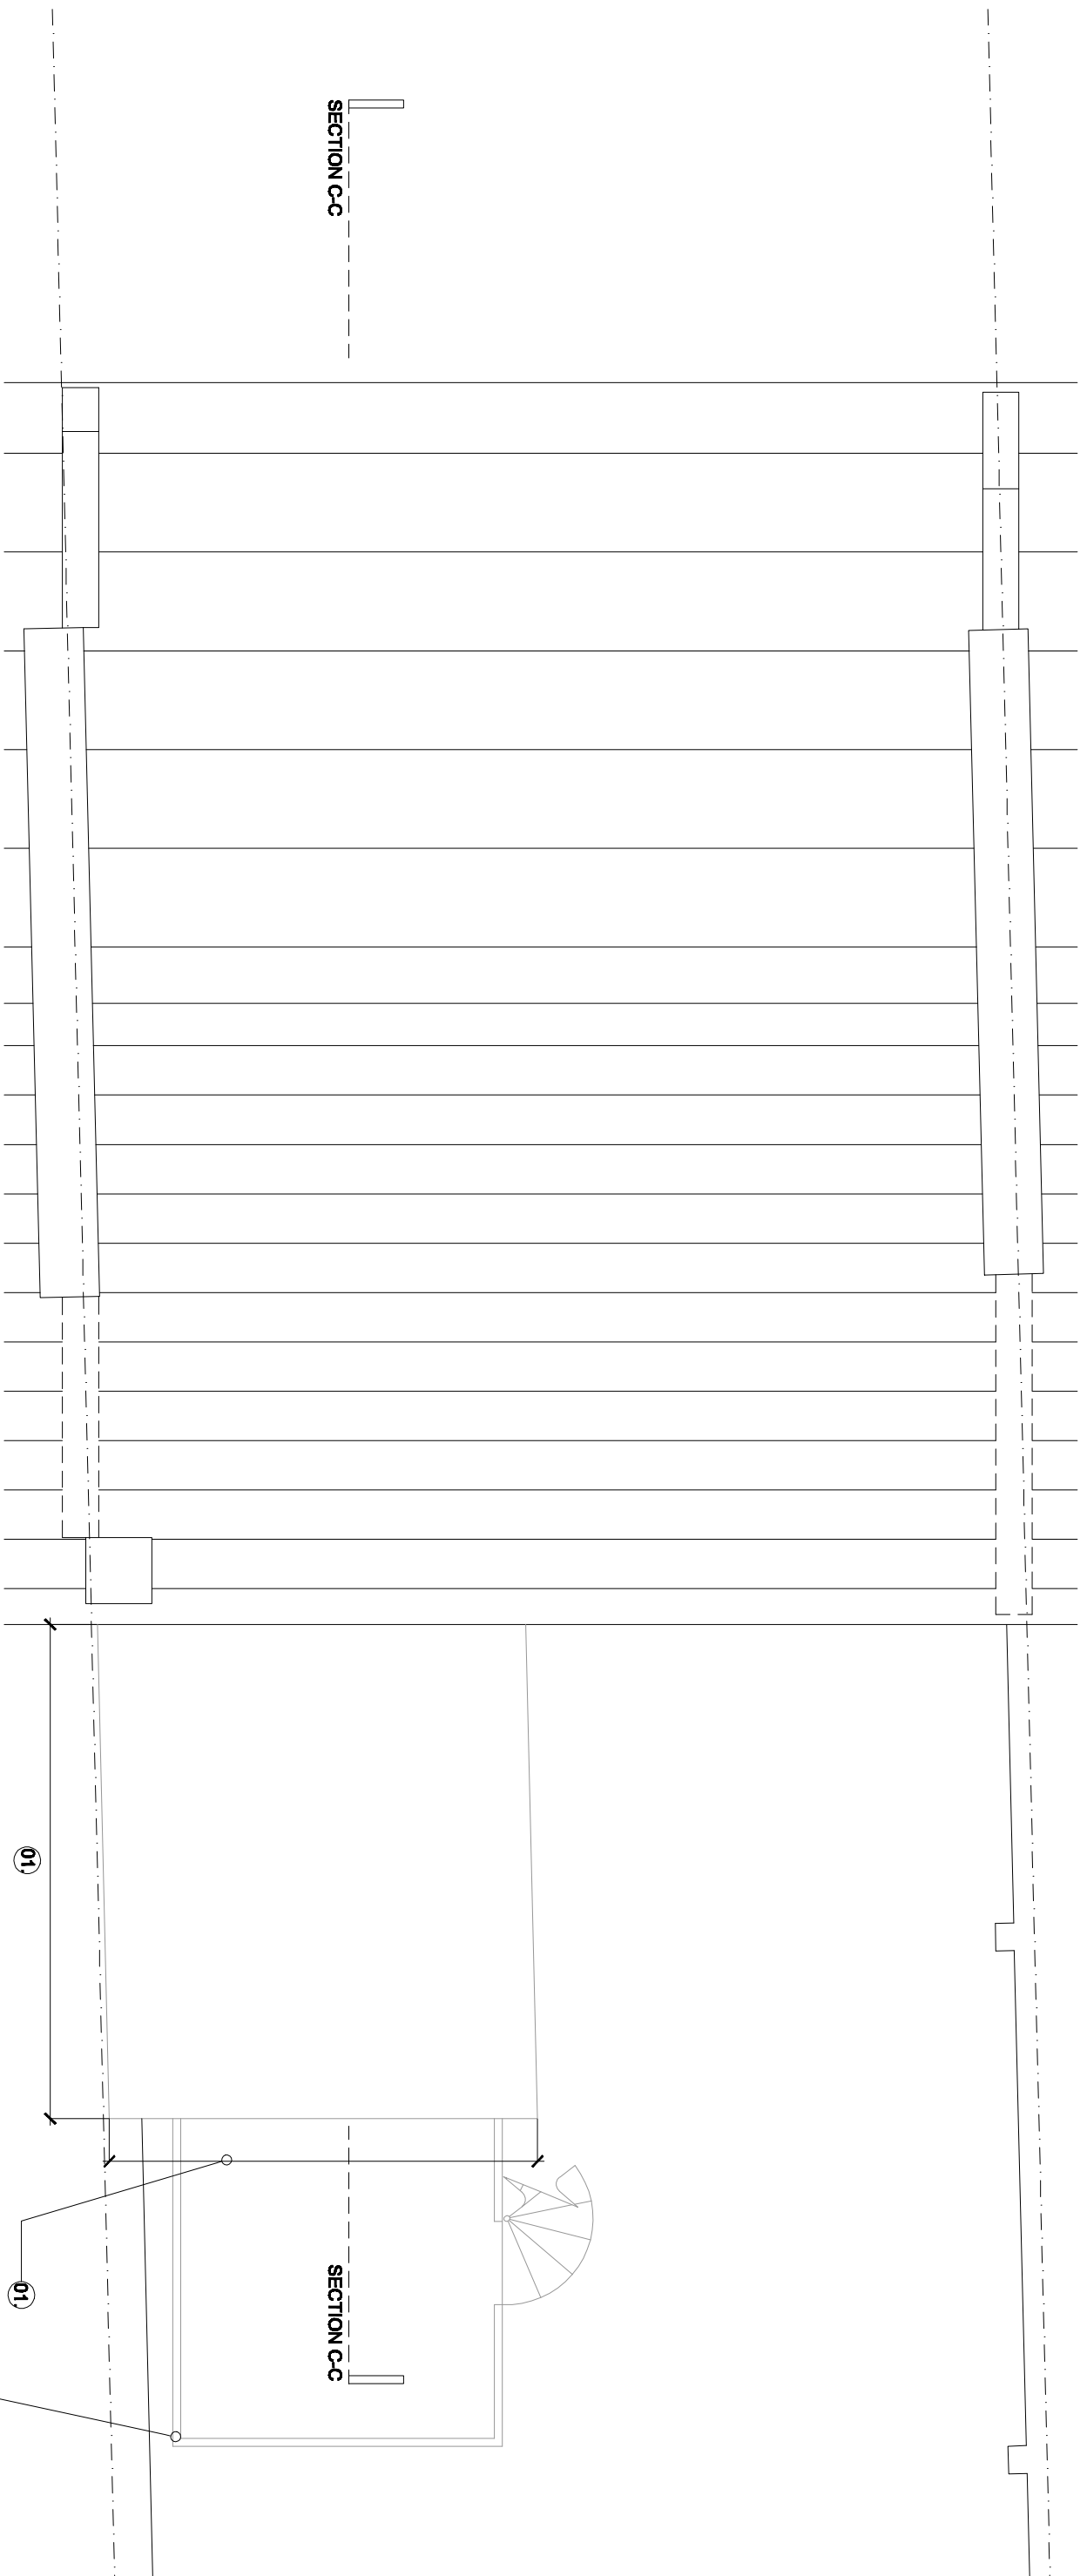

SECTION C-C

SECTION C-C

ELEVATION B

ELEVATION B


EXISTING ROOF PLAN

- KEY:
- 01. EXISTING REAR, TWO STOREY EXTENSION
 - 02. EXISTING REAR BALCONY / TERRACE (ABOVE) AND SPIRAL ACCESS STAIR

NOTES:

1. Do not scale from this drawing
2. Check all levels and dimensions on site before executing work
3. Report any discrepancy to the Client immediately
4. Execute all work in accordance with all laws, regulations and by-laws

REVISIONS:

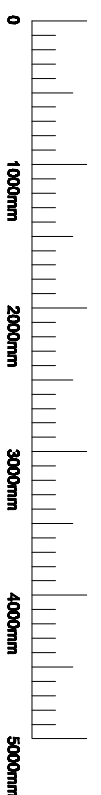

SHER + WHITE
ARCHITECTS
CONTACT:
Deborah Sher 07966 205 219

PROJECT:
41 Dartmouth Park Road
CLIENT:
Jim and Talia Barry

DRAWING:

Existing Roof Plan
1505/ EX.07

format:	scale:	date:
A3	1:50	Apr 15

KEY:

- 01. EXISTING PAINTED TIMBER WINDOWS
- 02. EXISTING SLATE TILED, PITCHED ROOF



EXISTING FRONT ELEVATION

NOTES:

- 1. Do not scale from this drawing
- 2. Check all levels and dimensions on site before executing work
- 3. Report any discrepancy to the Client immediately
- 4. Execute all work in accordance with all laws, regulations and by-laws

SHER + WHITE ARCHITECTS
 CONTACT:
 Deborah Sher 07966 205 219

PROJECT:
41 Dartmouth Park Road
 CLIENT:
Jim and Talia Barry

DRAWING:
Existing Rear Elevation
1505/ EX.08

format:	scale:	date:
A3	1:50	Apr 15



- KEY:
- 01. EXISTING PAINTED TIMBER WINDOWS
 - 02. EXISTING SLATE TILED, PITCHED ROOF
 - 03. EXISTING REAR, TWO-STOREY EXTENSION, WITH MONOPITCH ASPHALT ROOF
 - 04. EXISTING REAR BALCONY / TERRACE AND SPIRAL ACCESS STAIR

EXISTING REAR ELEVATION

NOTES:

1. Do not scale from this drawing
2. Check all levels and dimensions on site before executing work
3. Report any discrepancy to the Client immediately
4. Execute all work in accordance with all laws, regulations and by-laws

SHER + WHITE ARCHITECTS
 CONTACT:
 Deborah Sher 07966 205 219

PROJECT:
 41 Dartmouth Park Road
CLIENT:
 Jim and Talia Barry

DRAWING:
 Existing Rear Elevation
1505/ EX.09

format:	scale:	date:
A3	1:50	Apr 15

EXISTING LOFT LEVEL


EXISTING SECOND FLOOR LEVEL

EXISTING FIRST FLOOR LEVEL

EXISTING GROUND FLOOR LEVEL

EXISTING LOWER GROUND FLOOR LEVEL

EXISTING SIDE ELEVATION A

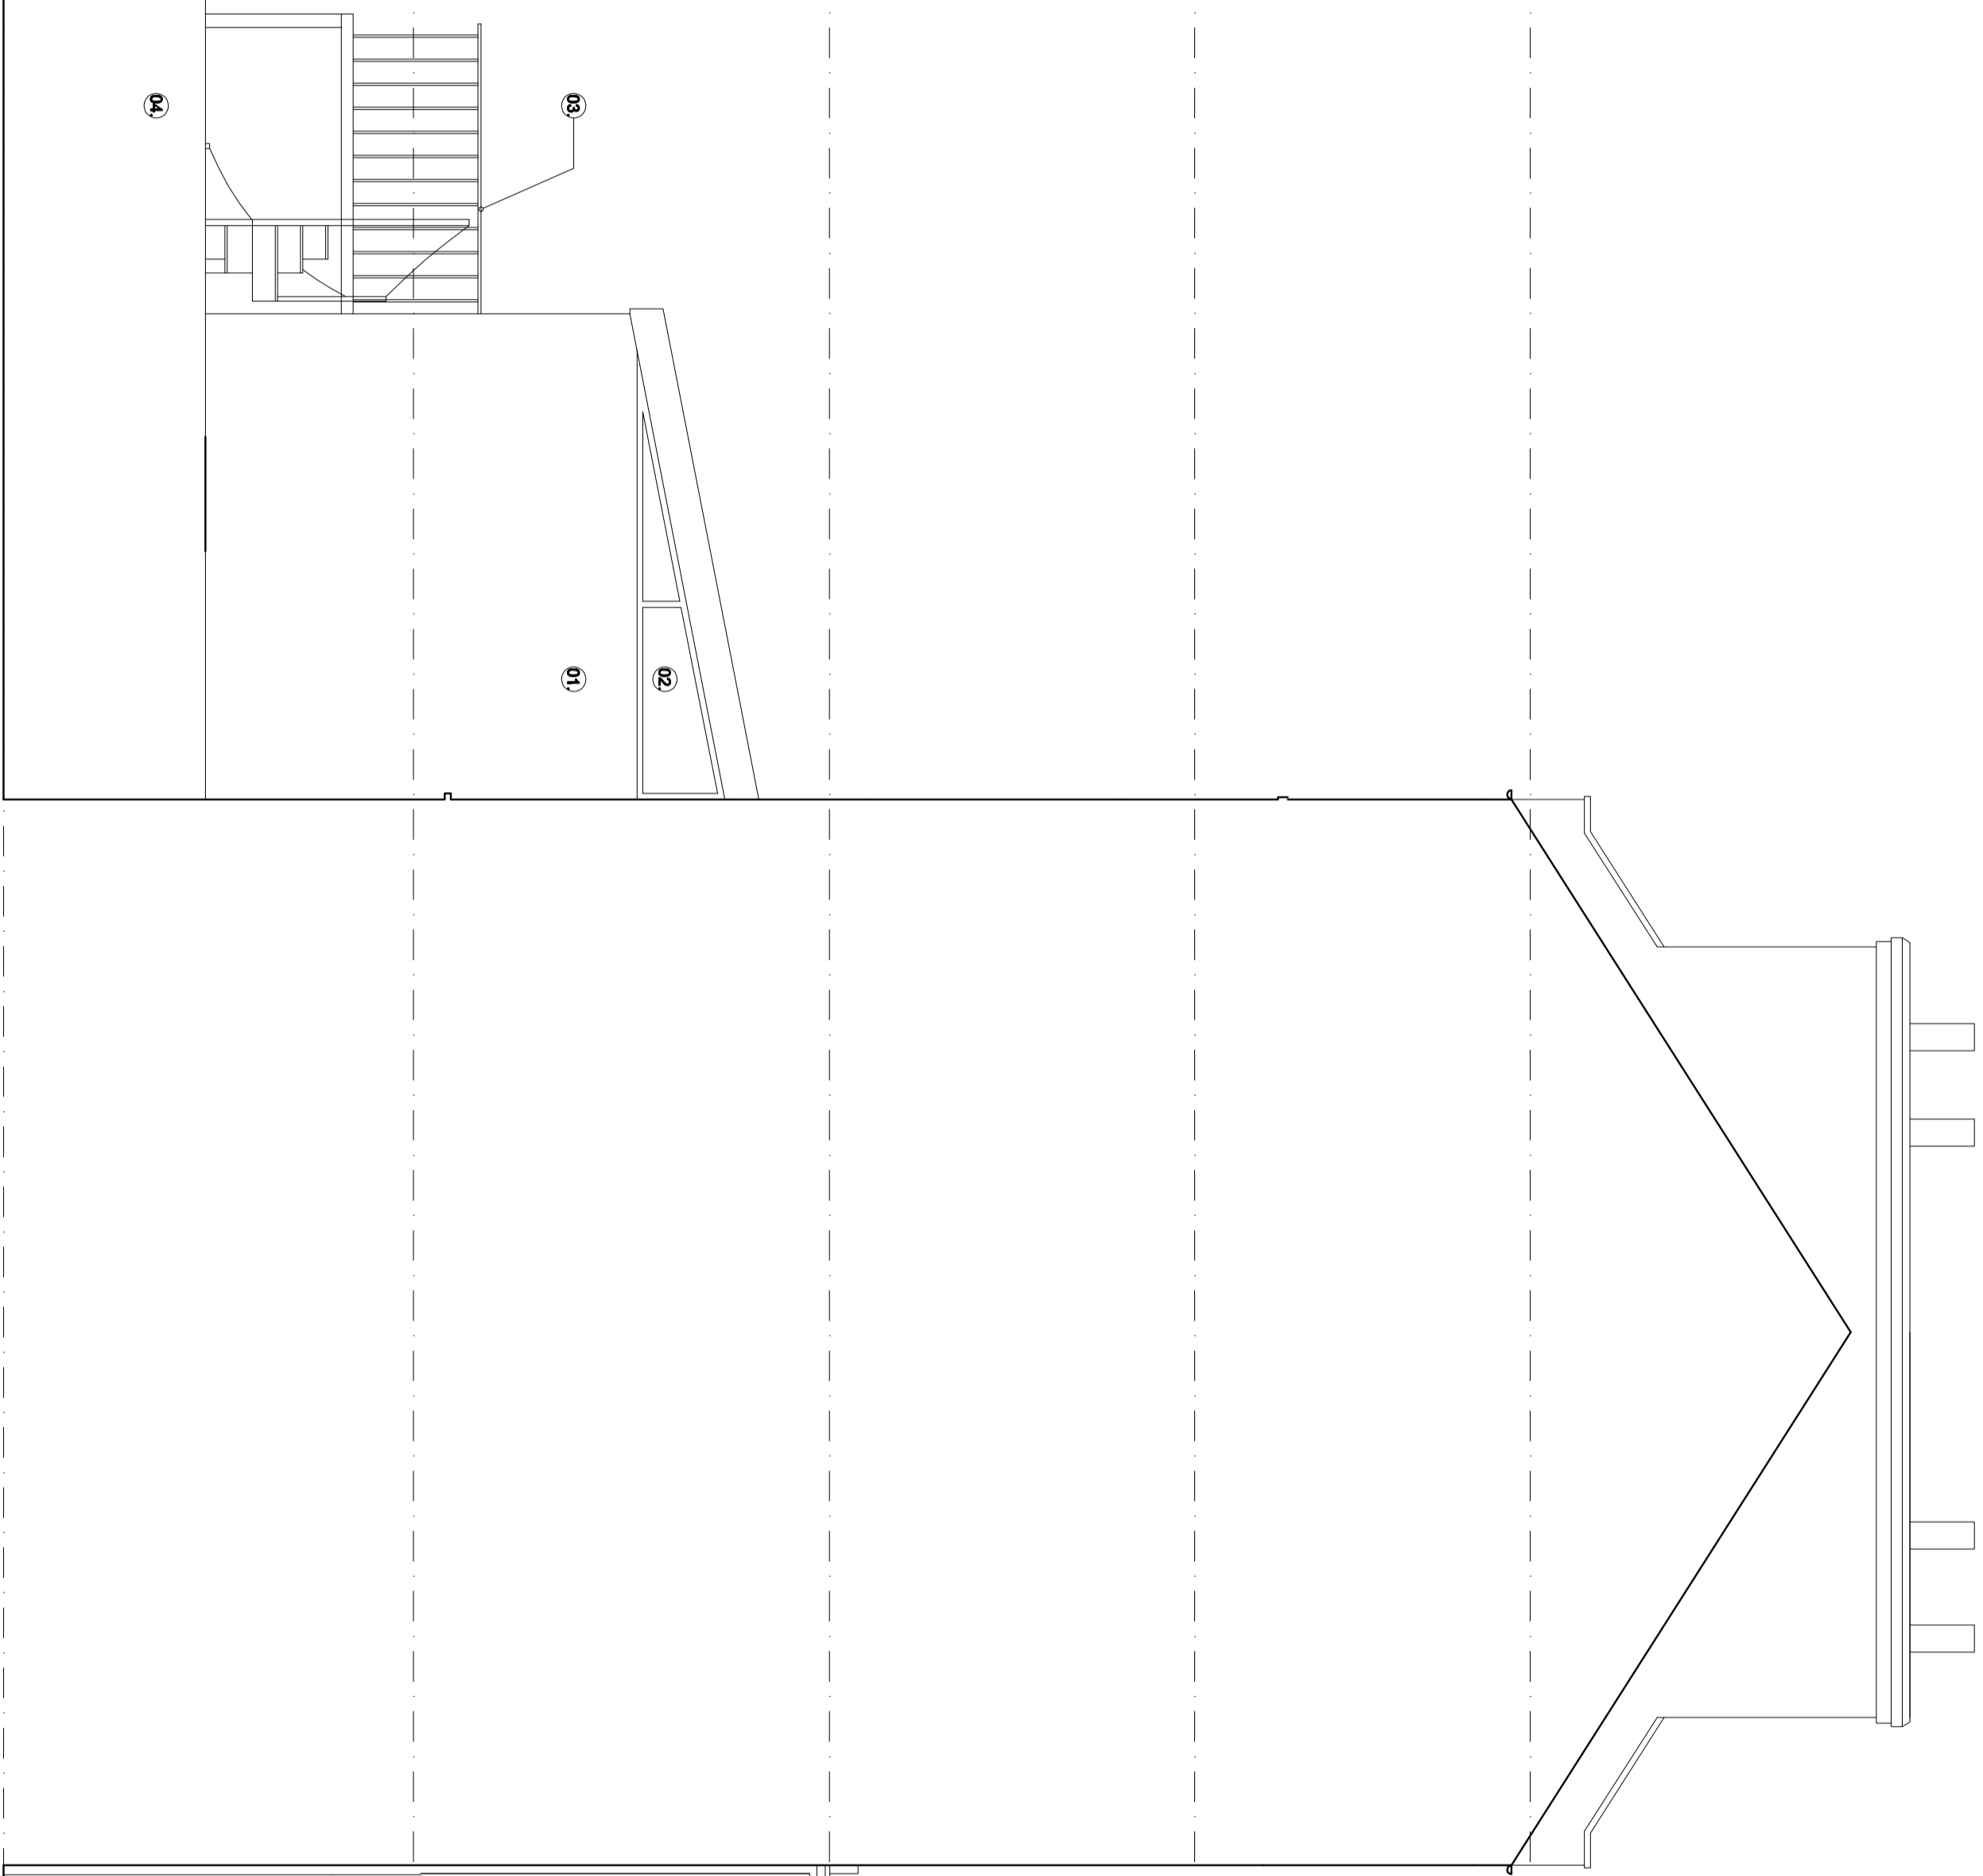

- KEY:
- 01. EXISTING REAR, TWO-STORY EXTENSION, WITH MONOPITCH ASPHALT ROOF
 - 02. EXISTING CLEARSTOREY GLAZED WINDOWS
 - 03. EXISTING REAR BALCONY / TERRACE AND SPIRAL ACCESS STAIR
 - 04. EXISTING BOUNDARY WALL

- NOTES:
1. Do not scale from this drawing
 2. Check all levels and dimensions on site before executing work
 3. Report any discrepancy to the Client immediately
 4. Execute all work in accordance with all laws, regulations and by-laws



SHER + WHITE
ARCHITECTS
CONTACT:
Deborah Sher 07966 205 219

PROJECT:
41 Dartmouth Park Road
CLIENT:
Jim and Talia Barry

DRAWING:
Existing Side Elevation A
1505/ EX.10

format: **A2** scale: **1:50** date: **Apr 15**

EXISTING LOFT LEVEL


EXISTING SECOND FLOOR LEVEL

EXISTING FIRST FLOOR LEVEL

EXISTING GROUND FLOOR LEVEL


EXISTING LOWER GROUND FLOOR LEVEL

EXISTING SIDE ELEVATION B

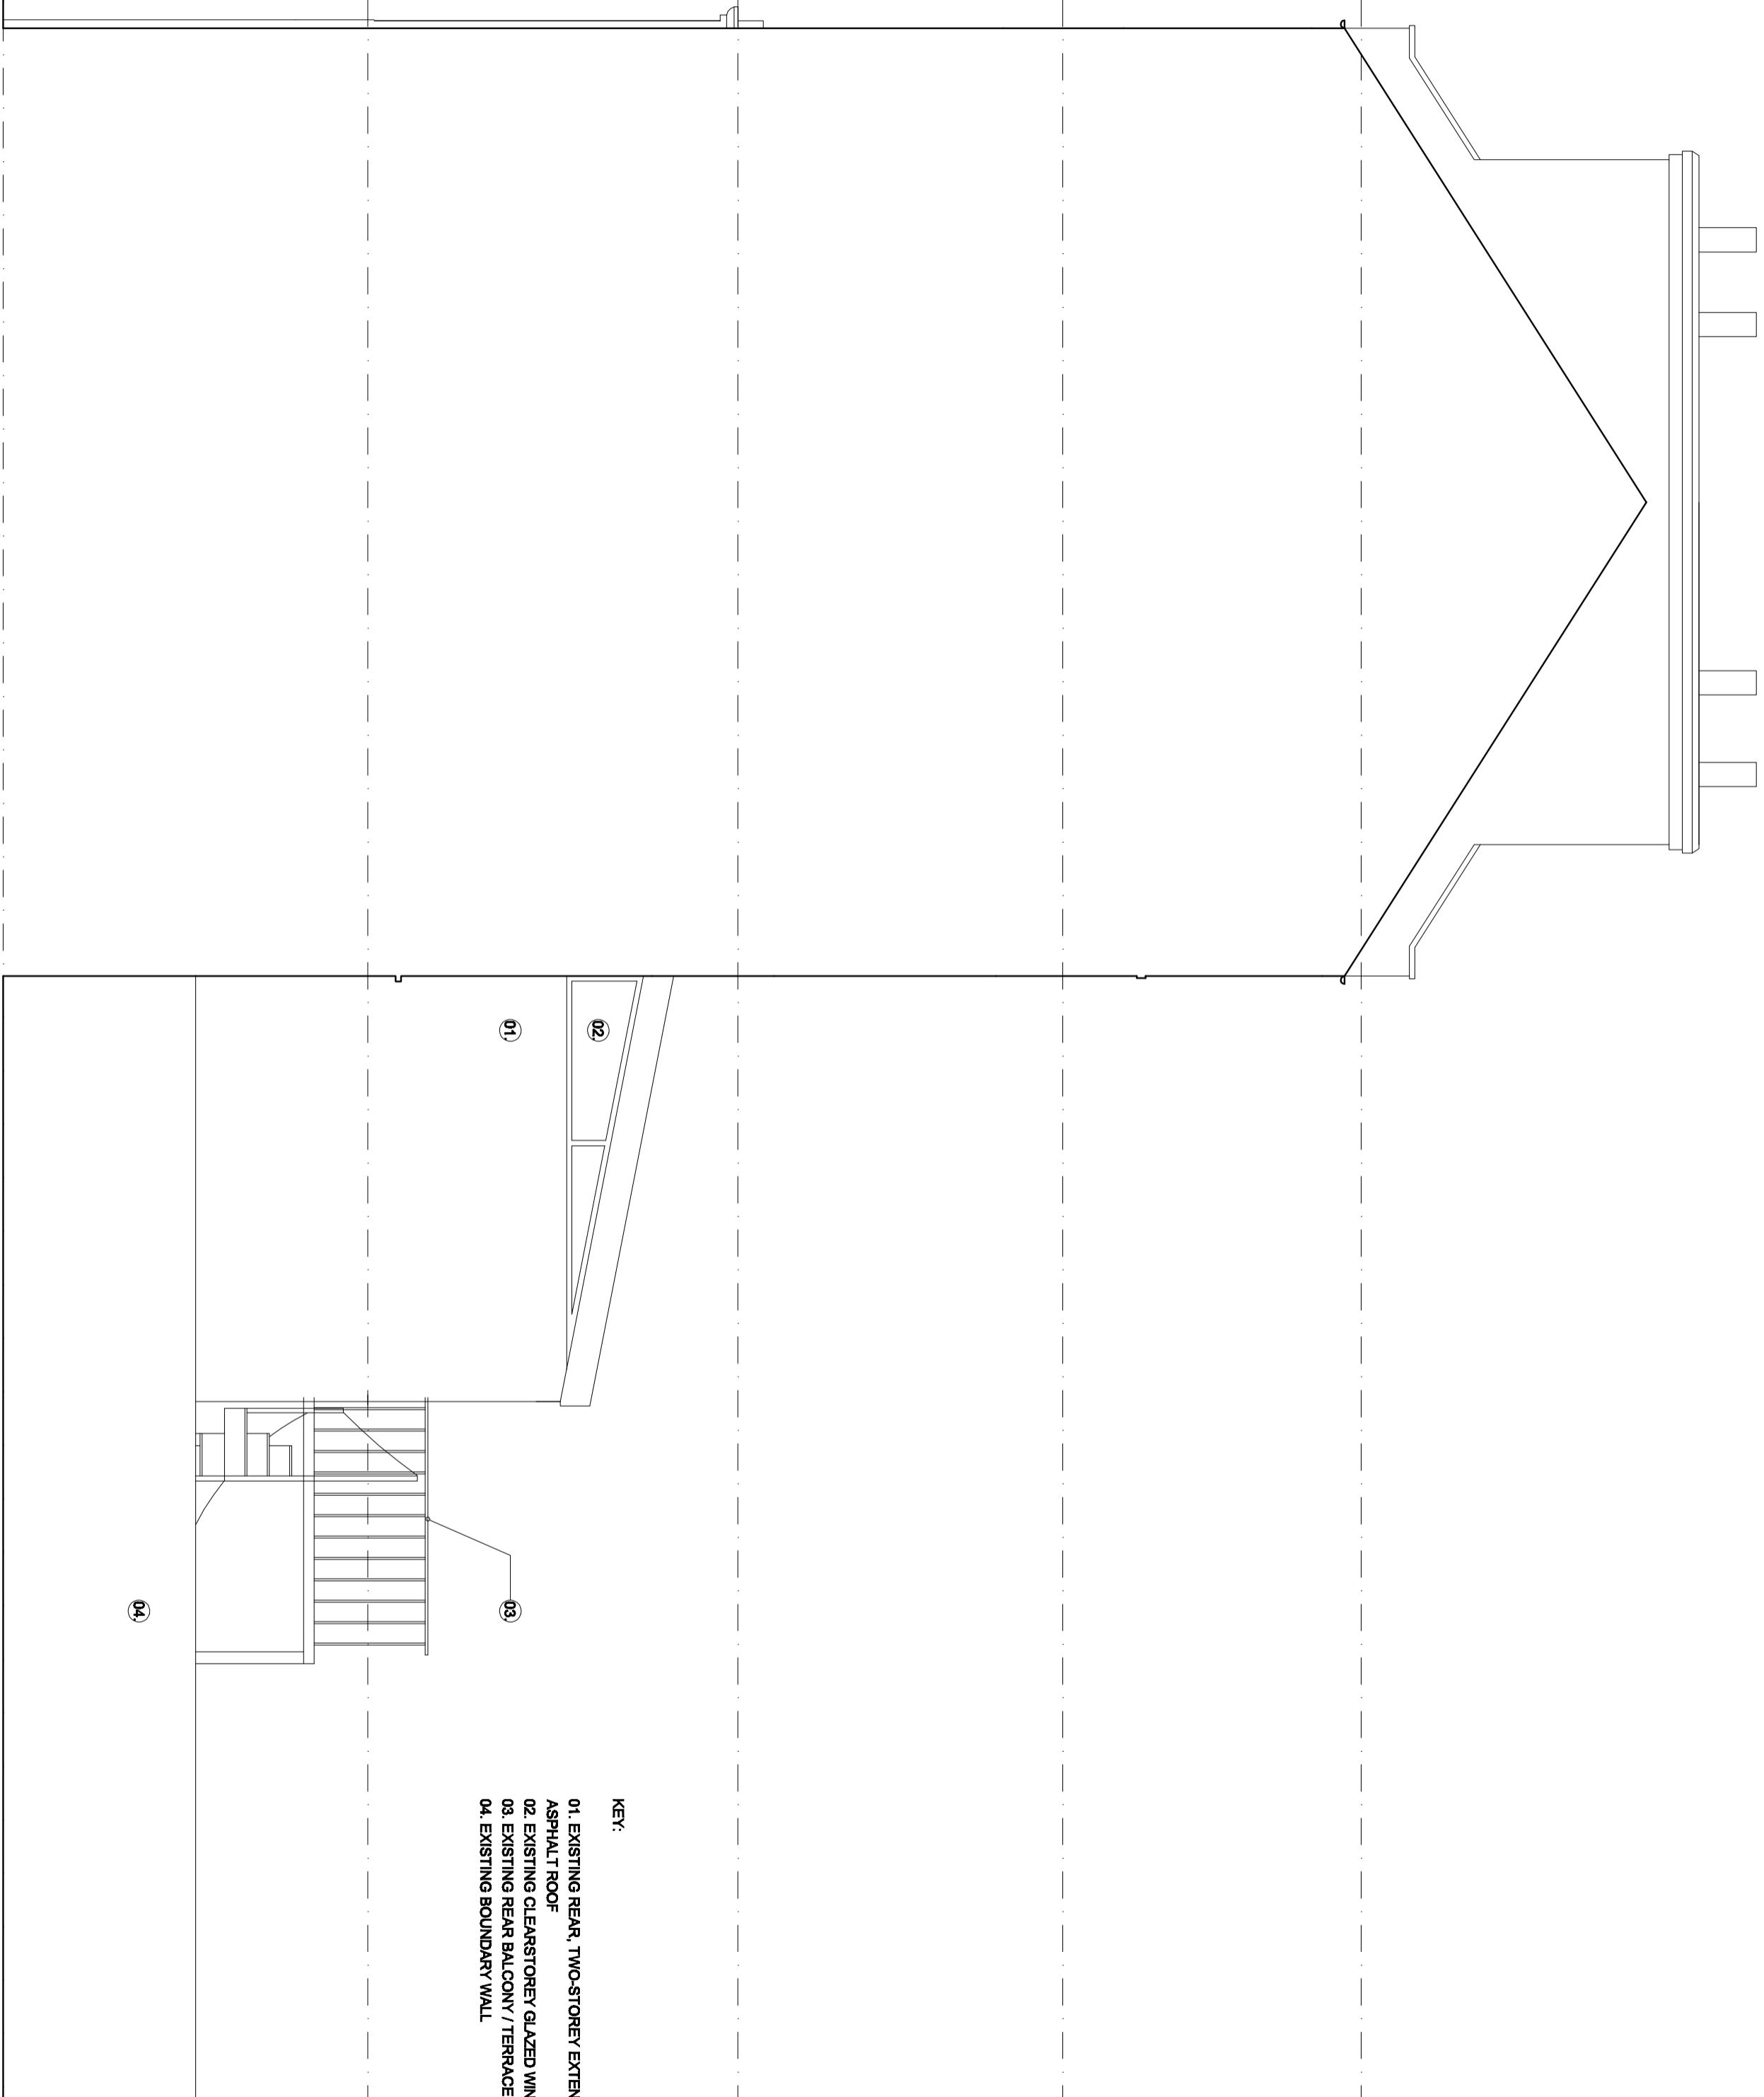

KEY:

- 01. EXISTING REAR, TWO-STORY EXTENSION, WITH MONOPTICH ASPHALT ROOF
- 02. EXISTING CLEARSTOREY/ GLAZED WINDOWS
- 03. EXISTING REAR BALCONY / TERRACE AND SPIRAL ACCESS STAIR
- 04. EXISTING BOUNDARY WALL

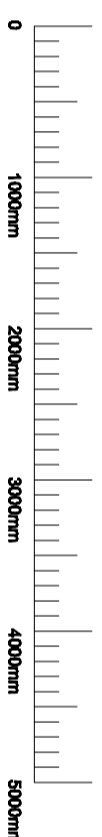


- NOTES:**
1. Do not scale from this drawing
 2. Check all levels and dimensions on site before executing work
 3. Report any discrepancy to the Client immediately
 4. Execute all work in accordance with all laws, regulations and by-laws

**SHER + WHITE
ARCHITECTS**
CONTACT:
Deborah Sher 07966 205 219

PROJECT:
41 Dartmouth Park Road
CLIENT:
Jim and Talia Barry

DRAWING:
Existing Side Elevation B
1505/ EX.11

format: **A2** scale: **1:50** date: **Apr 15**

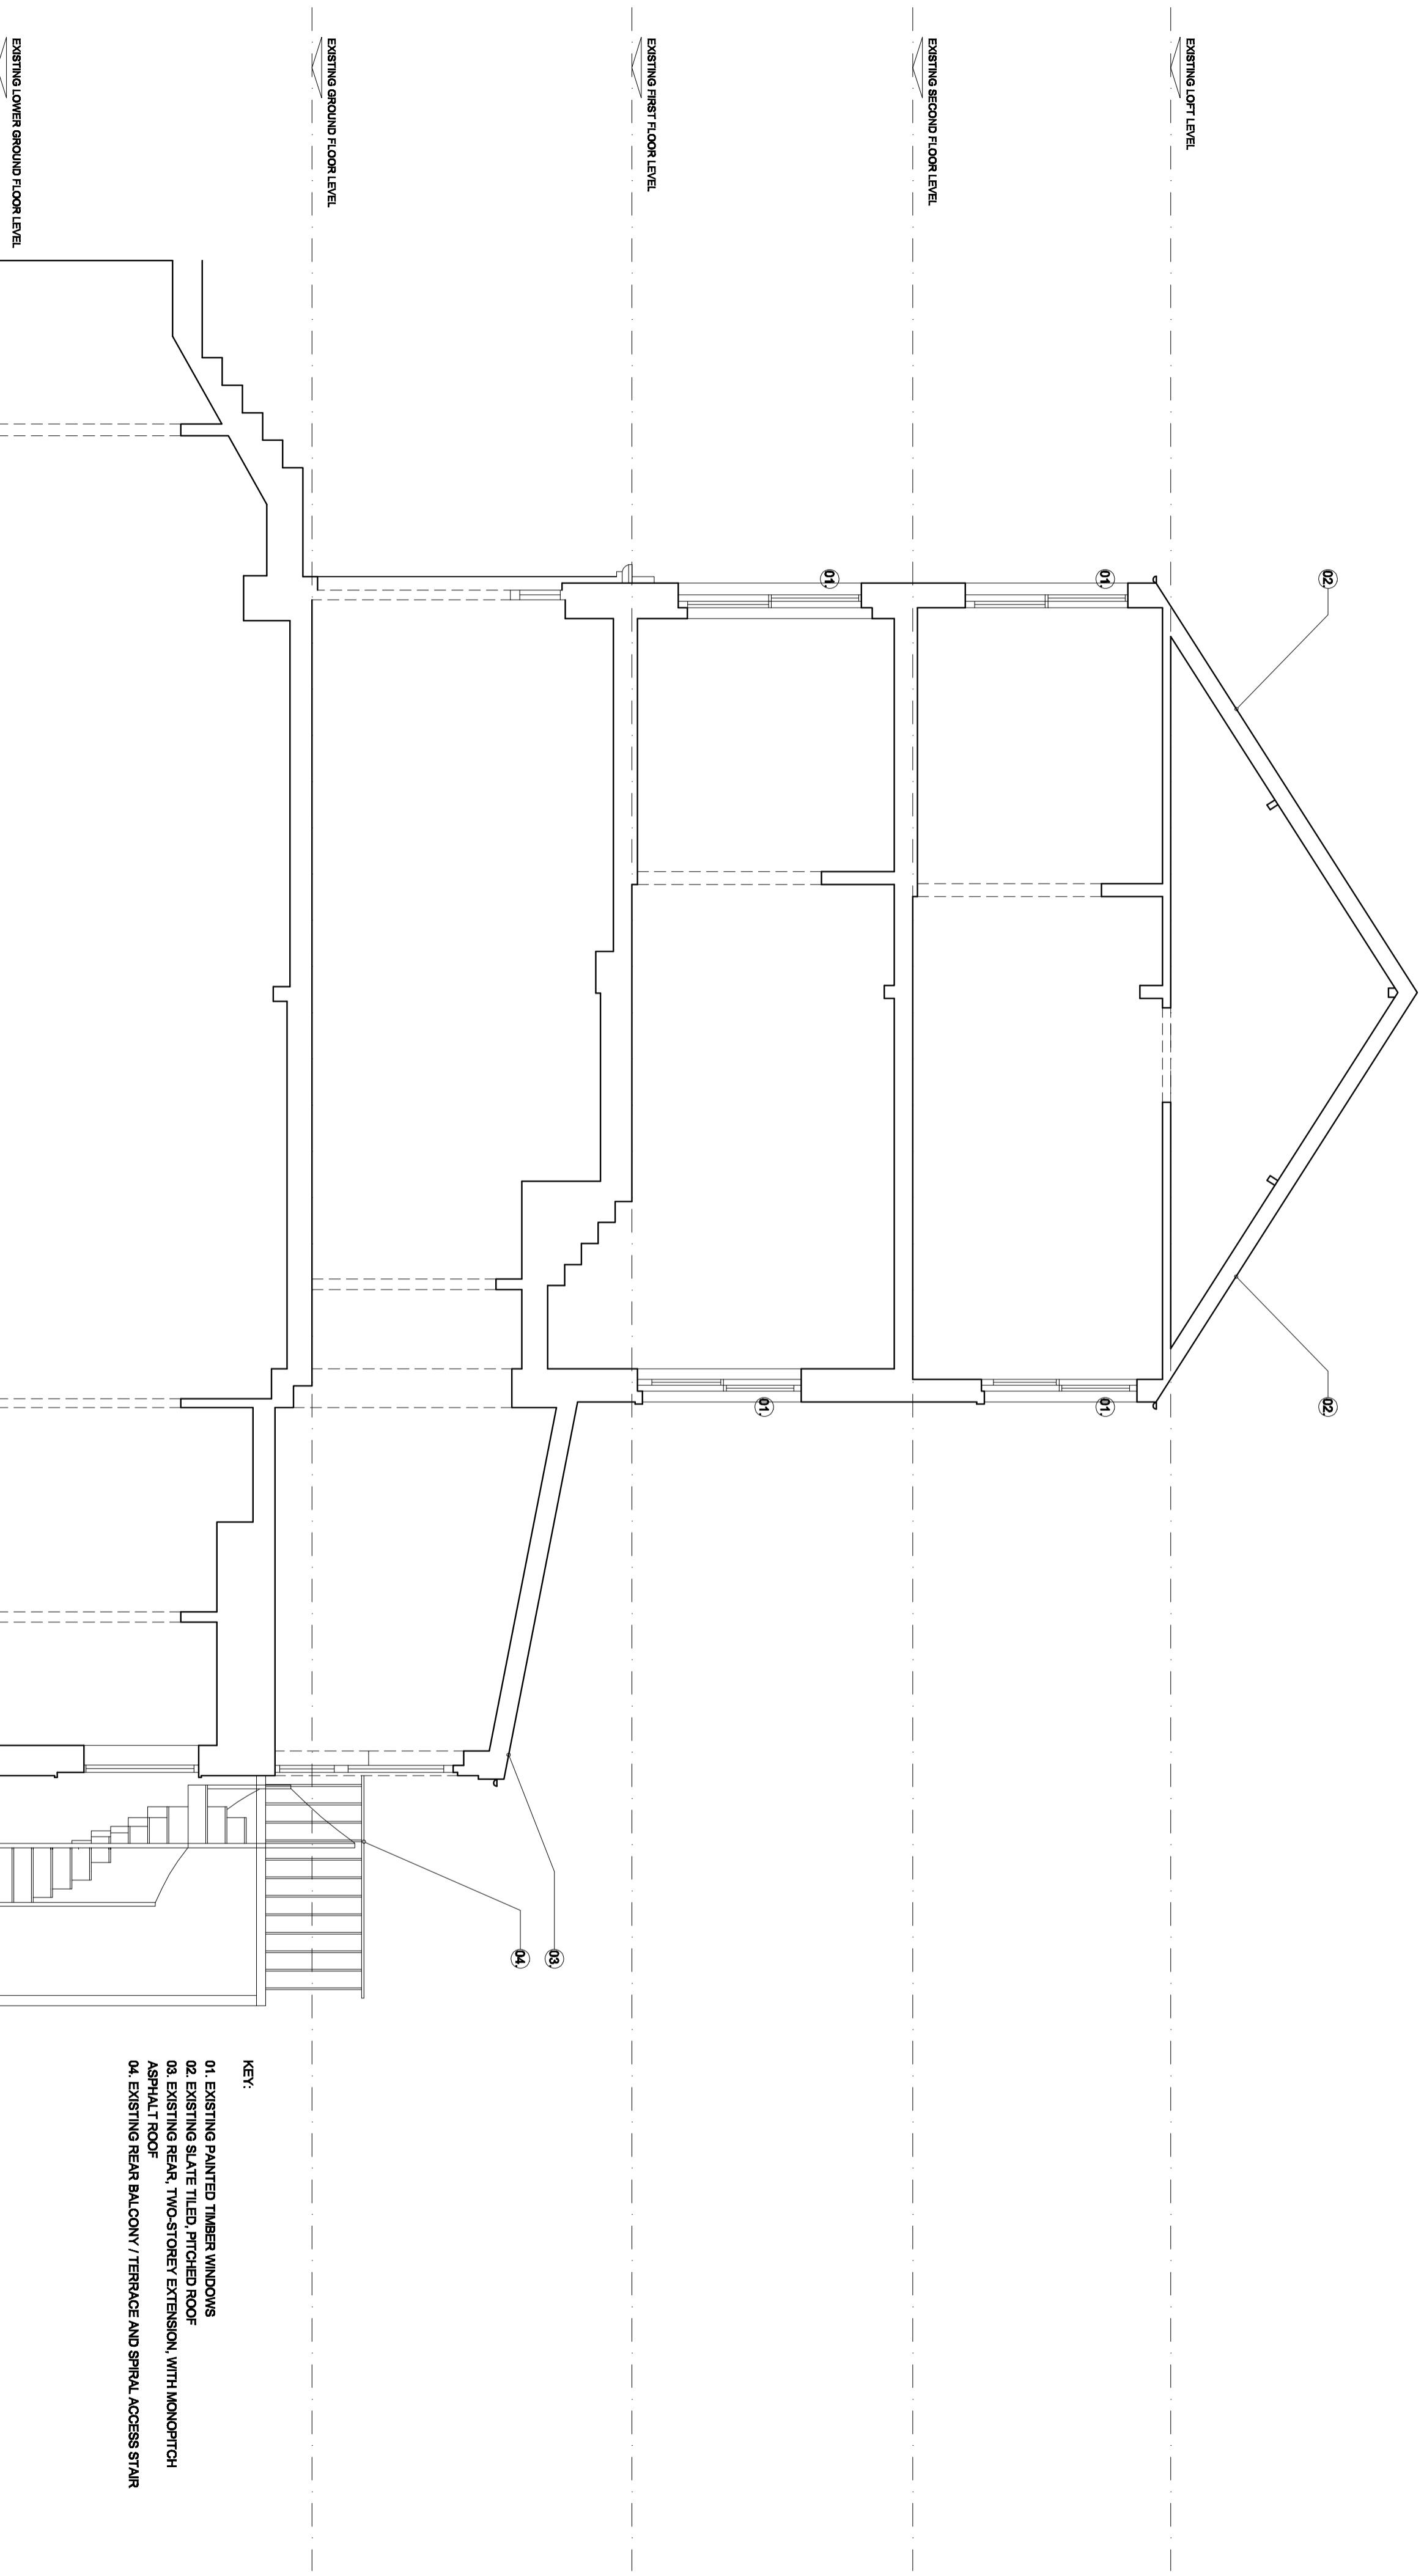


KEY:

- 01. EXISTING PAINTED TIMBER WINDOWS
- 02. EXISTING SLATE TILED, PITCHED ROOF
- 03. EXISTING REAR, TWO-STORY EXTENSION, WITH MONOPITCH ASPHALT ROOF
- 04. EXISTING REAR BALCONY / TERRACE AND SPIRAL ACCESS STAIR

EXISTING SECTION C-C

NOTES:

1. Do not scale from this drawing
2. Check all levels and dimensions on site before executing work
3. Report any discrepancy to the Client immediately
4. Execute all work in accordance with all laws, regulations and by-laws

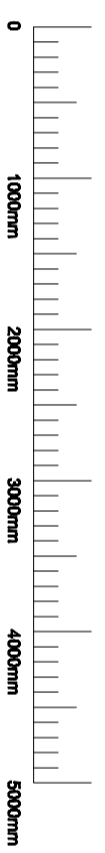

SHER + WHITE ARCHITECTS
CONTACT:
Deborah Sher 07966 205 219

PROJECT:
41 Dartmouth Park Road
CLIENT:
Jim and Talia Barry

DRAWING:
Existing Section C-C
1505/ EX.12

format: A2
scale: 1:50
date: Apr 15