

KEY:
 01. NEW TWO-STOREY REAR EXTENSION TO REPLACE EXISTING
 02. NEW SINGLE STOREY REAR EXTENSION

PROPOSED SITE PLAN (GROUND FLOOR)

NOTES:

1. Do not scale from this drawing
2. Check all levels and dimensions on site before executing work
3. Report any discrepancy to the Client immediately
4. Execute all work in accordance with all laws, regulations and by-laws

REVISIONS:



**SHER + WHITE
 ARCHITECTS**
 CONTACT:
 Deborah Sher 07966 205 219

PROJECT:
 41 Dartmouth Park Road

CLIENT:
 Jim and Talia Barry


DRAWING:
 Proposed Site Plan

1505/ PL.01

format:	scale:	date:
A1	1:50	Apr 15

ELEVATION A

ELEVATION A

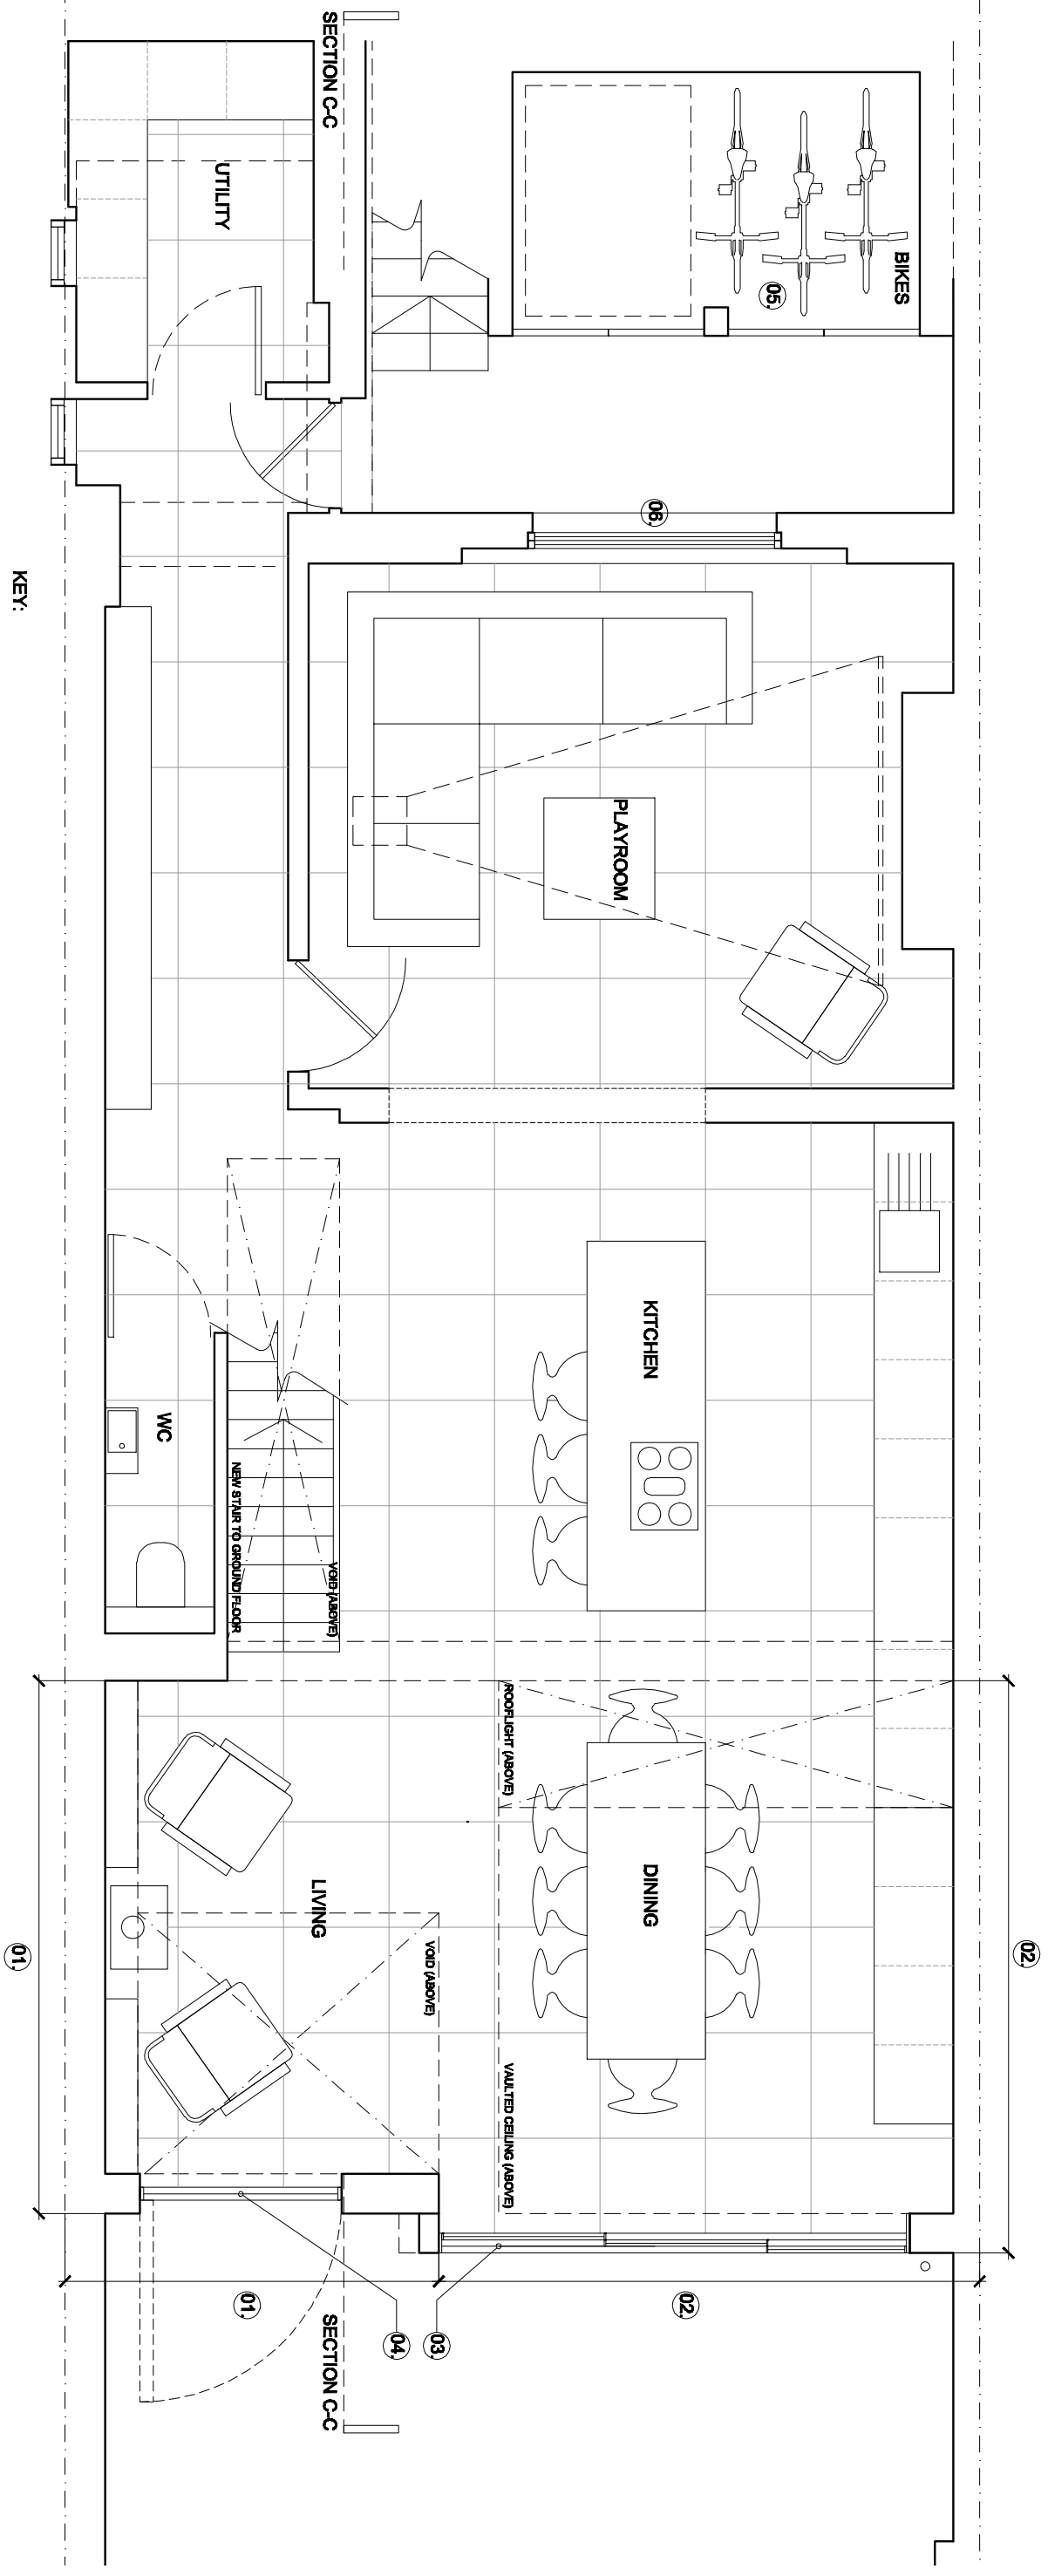

KEY:

- 01. NEW TWO-STOREY REAR EXTENSION TO REPLACE EXISTING
- 02. NEW SINGLE STOREY REAR EXTENSION
- 03. NEW PPC ALUMINIUM FRAMED SLIDING DOORS
- 04. NEW STEEL OVER-SIZE OUTWARD OPENING DOOR
- 05. NEW RECESSED BIKE AND GARDEN STORE
- 06. NEW PAINTED TIMBER WINDOW TO REPLACE AND MATCH EXISTING

ELEVATION B



ELEVATION B

PROPOSED LOWER GROUND FLOOR PLAN

NOTES:

- 1. Do not scale from this drawing
- 2. Check all levels and dimensions on site before executing work
- 3. Report any discrepancy to the Client immediately
- 4. Execute all work in accordance with all laws, regulations and by-laws

REVISIONS:

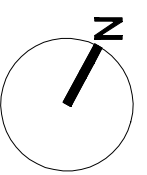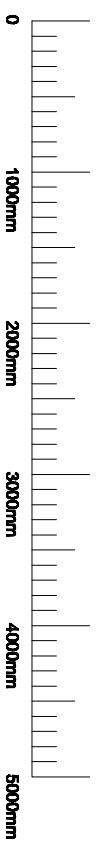

SHER + WHITE ARCHITECTS
CONTACT:
Deborah Sher 07966 205 219

PROJECT:

41 Dartmouth Park Road
CLIENT:
Jim and Talia Barry


DRAWING:

Proposed Lower Ground Plan
1505/ PL.02

format: A3 scale: 1:50 date: Apr 15

ELEVATION A

ELEVATION A

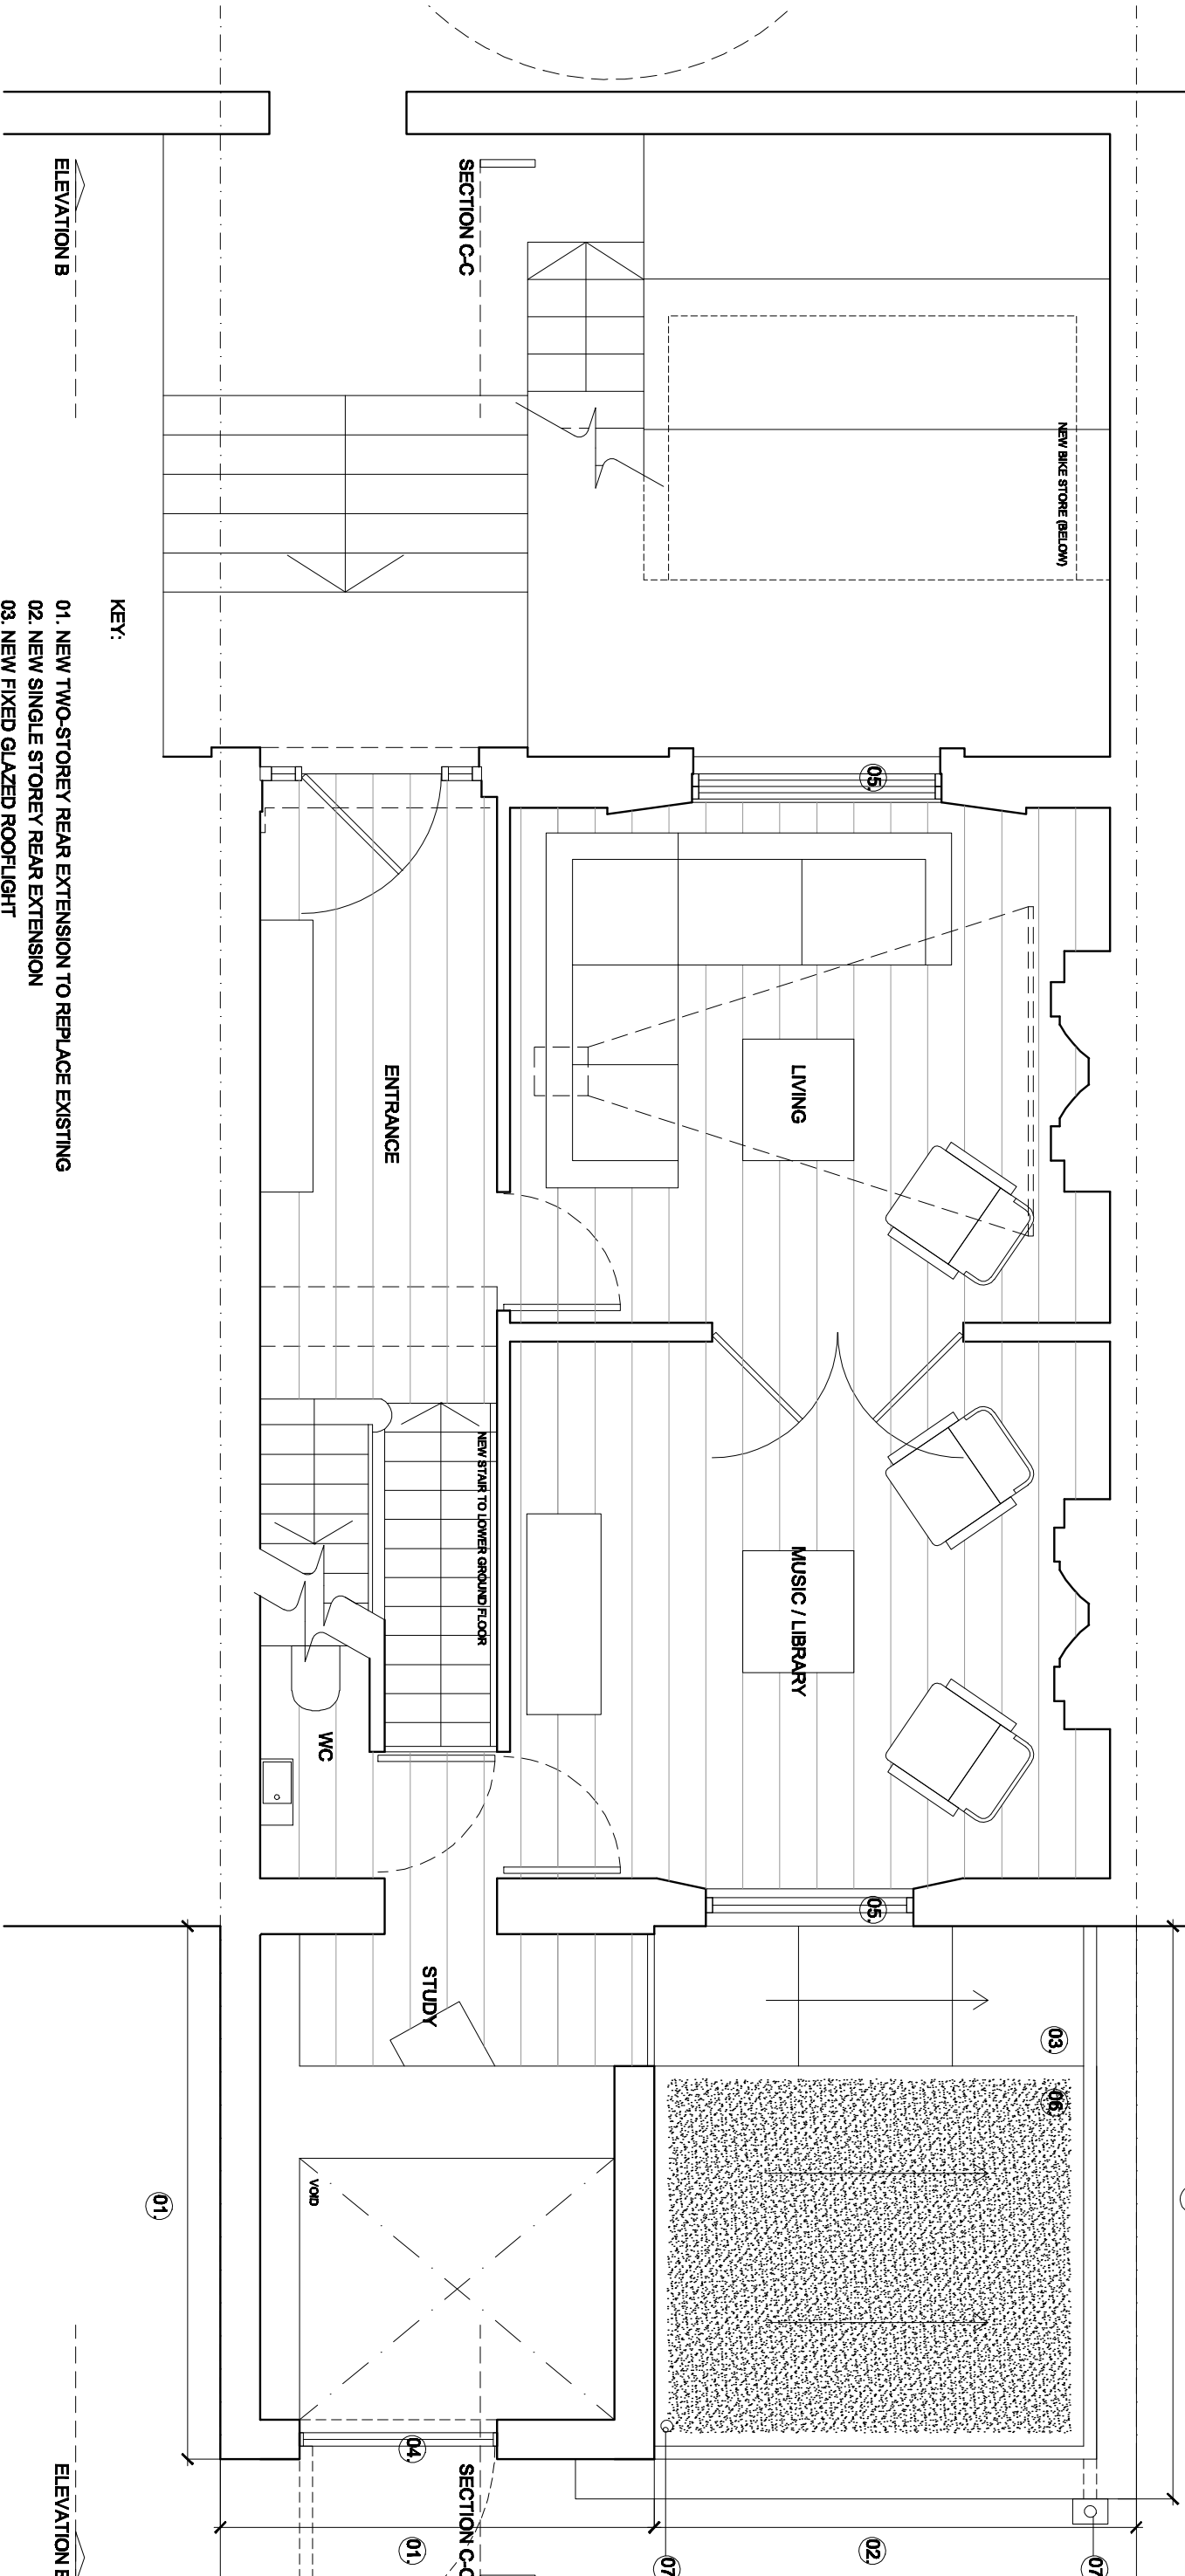

KEY:

- 01. NEW TWO-STOREY REAR EXTENSION TO REPLACE EXISTING
- 02. NEW SINGLE STOREY REAR EXTENSION
- 03. NEW FIXED GLAZED ROOFLIGHT
- 04. NEW STEEL OVER-SIZE OUTWARD OPENING DOOR
- 05. NEW PAINTED TIMBER WINDOW TO REPLACE AND MATCH EXISTING
- 06. NEW SEDUM ROOF
- 07. NEW BLACK CAST IRON RWP (& HOPPER)

ELEVATION B


ELEVATION B

PROPOSED GROUND FLOOR PLAN

NOTES:

- 1. Do not scale from this drawing
- 2. Check all levels and dimensions on site before executing work
- 3. Report any discrepancy to the Client immediately
- 4. Execute all work in accordance with all laws, regulations and by-laws

REVISIONS:

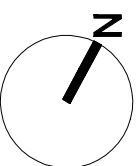

SHER + WHITE
ARCHITECTS
 CONTACT:
 Deborah Sher 07966 205 219


PROJECT:
 41 Dartmouth Park Road
CLIENT:
 Jim and Talia Barry

DRAWING:
 Proposed Ground Floor Plan
1505/ PL.03

format: A3
 scale: 1:50
 date: Apr 15

ELEVATION A

ELEVATION A

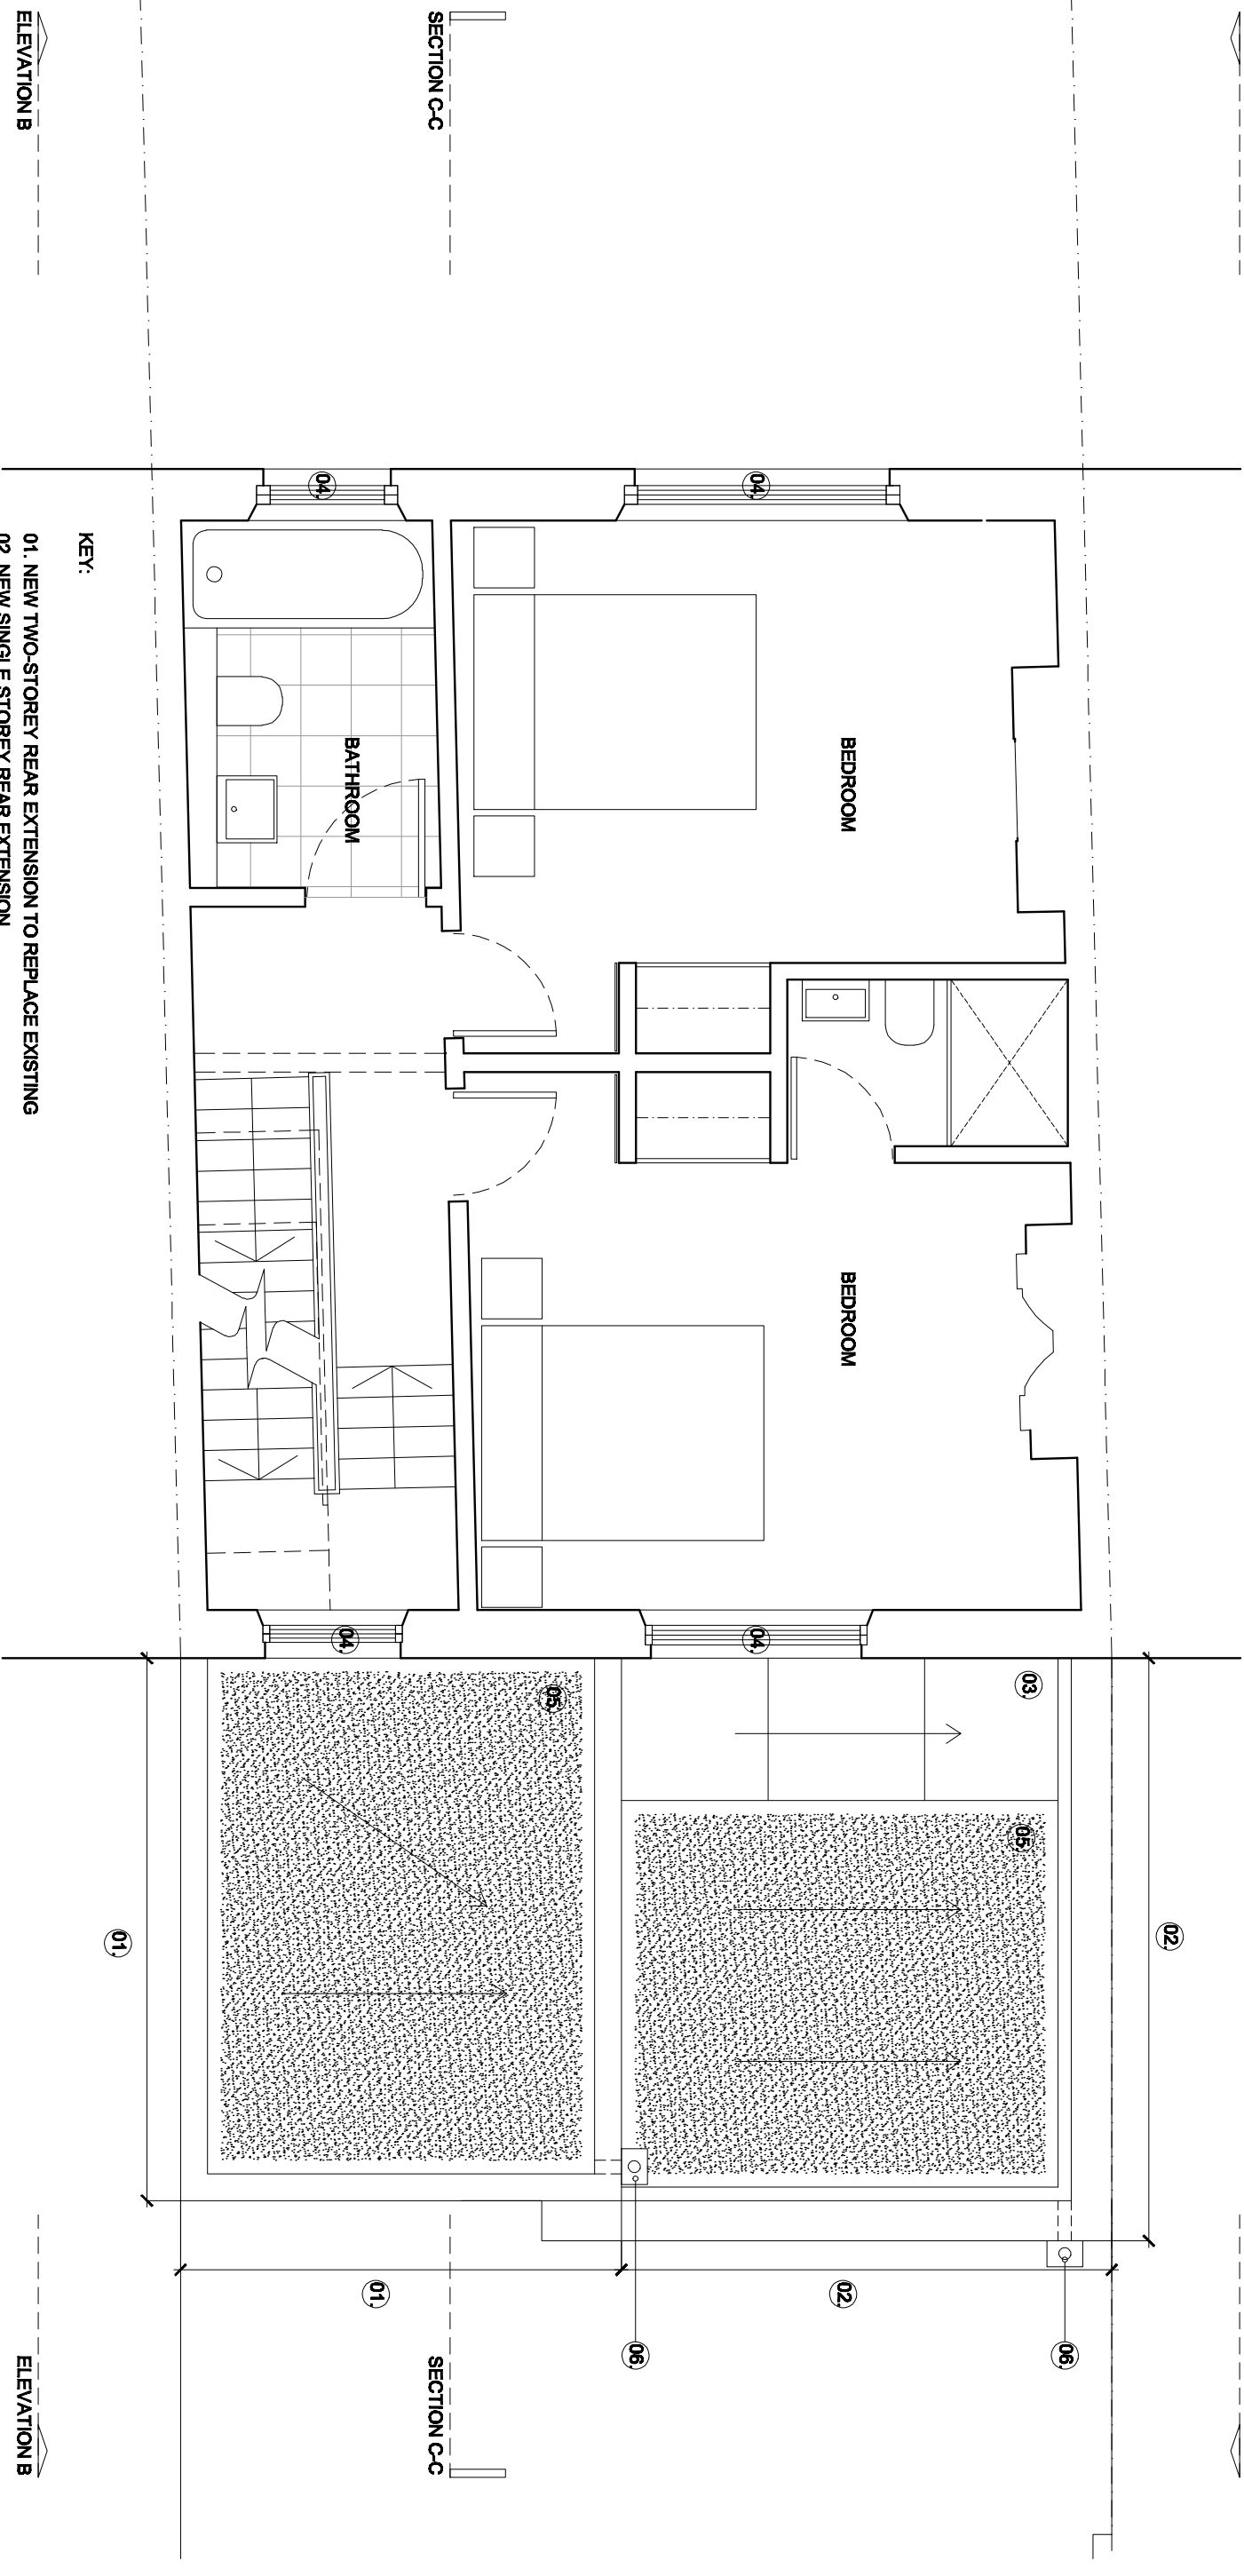

ELEVATION B

ELEVATION B

PROPOSED FIRST FLOOR PLAN


KEY:

- 01. NEW TWO-STOUREY REAR EXTENSION TO REPLACE EXISTING
- 02. NEW SINGLE STOREY REAR EXTENSION
- 03. NEW FIXED GLAZED ROOFLIGHT
- 04. NEW PAINTED TIMBER WINDOW TO REPLACE AND MATCH EXISTING
- 05. NEW SEDUM ROOF
- 06. NEW BLACK CAST IRON RWP (& HOPPER)

NOTES:

- 1. Do not scale from this drawing
- 2. Check all levels and dimensions on site before executing work
- 3. Report any discrepancy to the Client immediately
- 4. Execute all work in accordance with all laws, regulations and by-laws

REVISIONS:

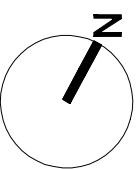

SHER + WHITE
ARCHITECTS
CONTACT:
Deborah Sher 07966 205 219

PROJECT:

41 Dartmouth Park Road
CLIENT:
Jim and Talia Barry

DRAWING:

Proposed First Floor Plan
1505/ PL.04

format:

A3

scale:


1:50

date:

Apr 15

ELEVATION A

ELEVATION A

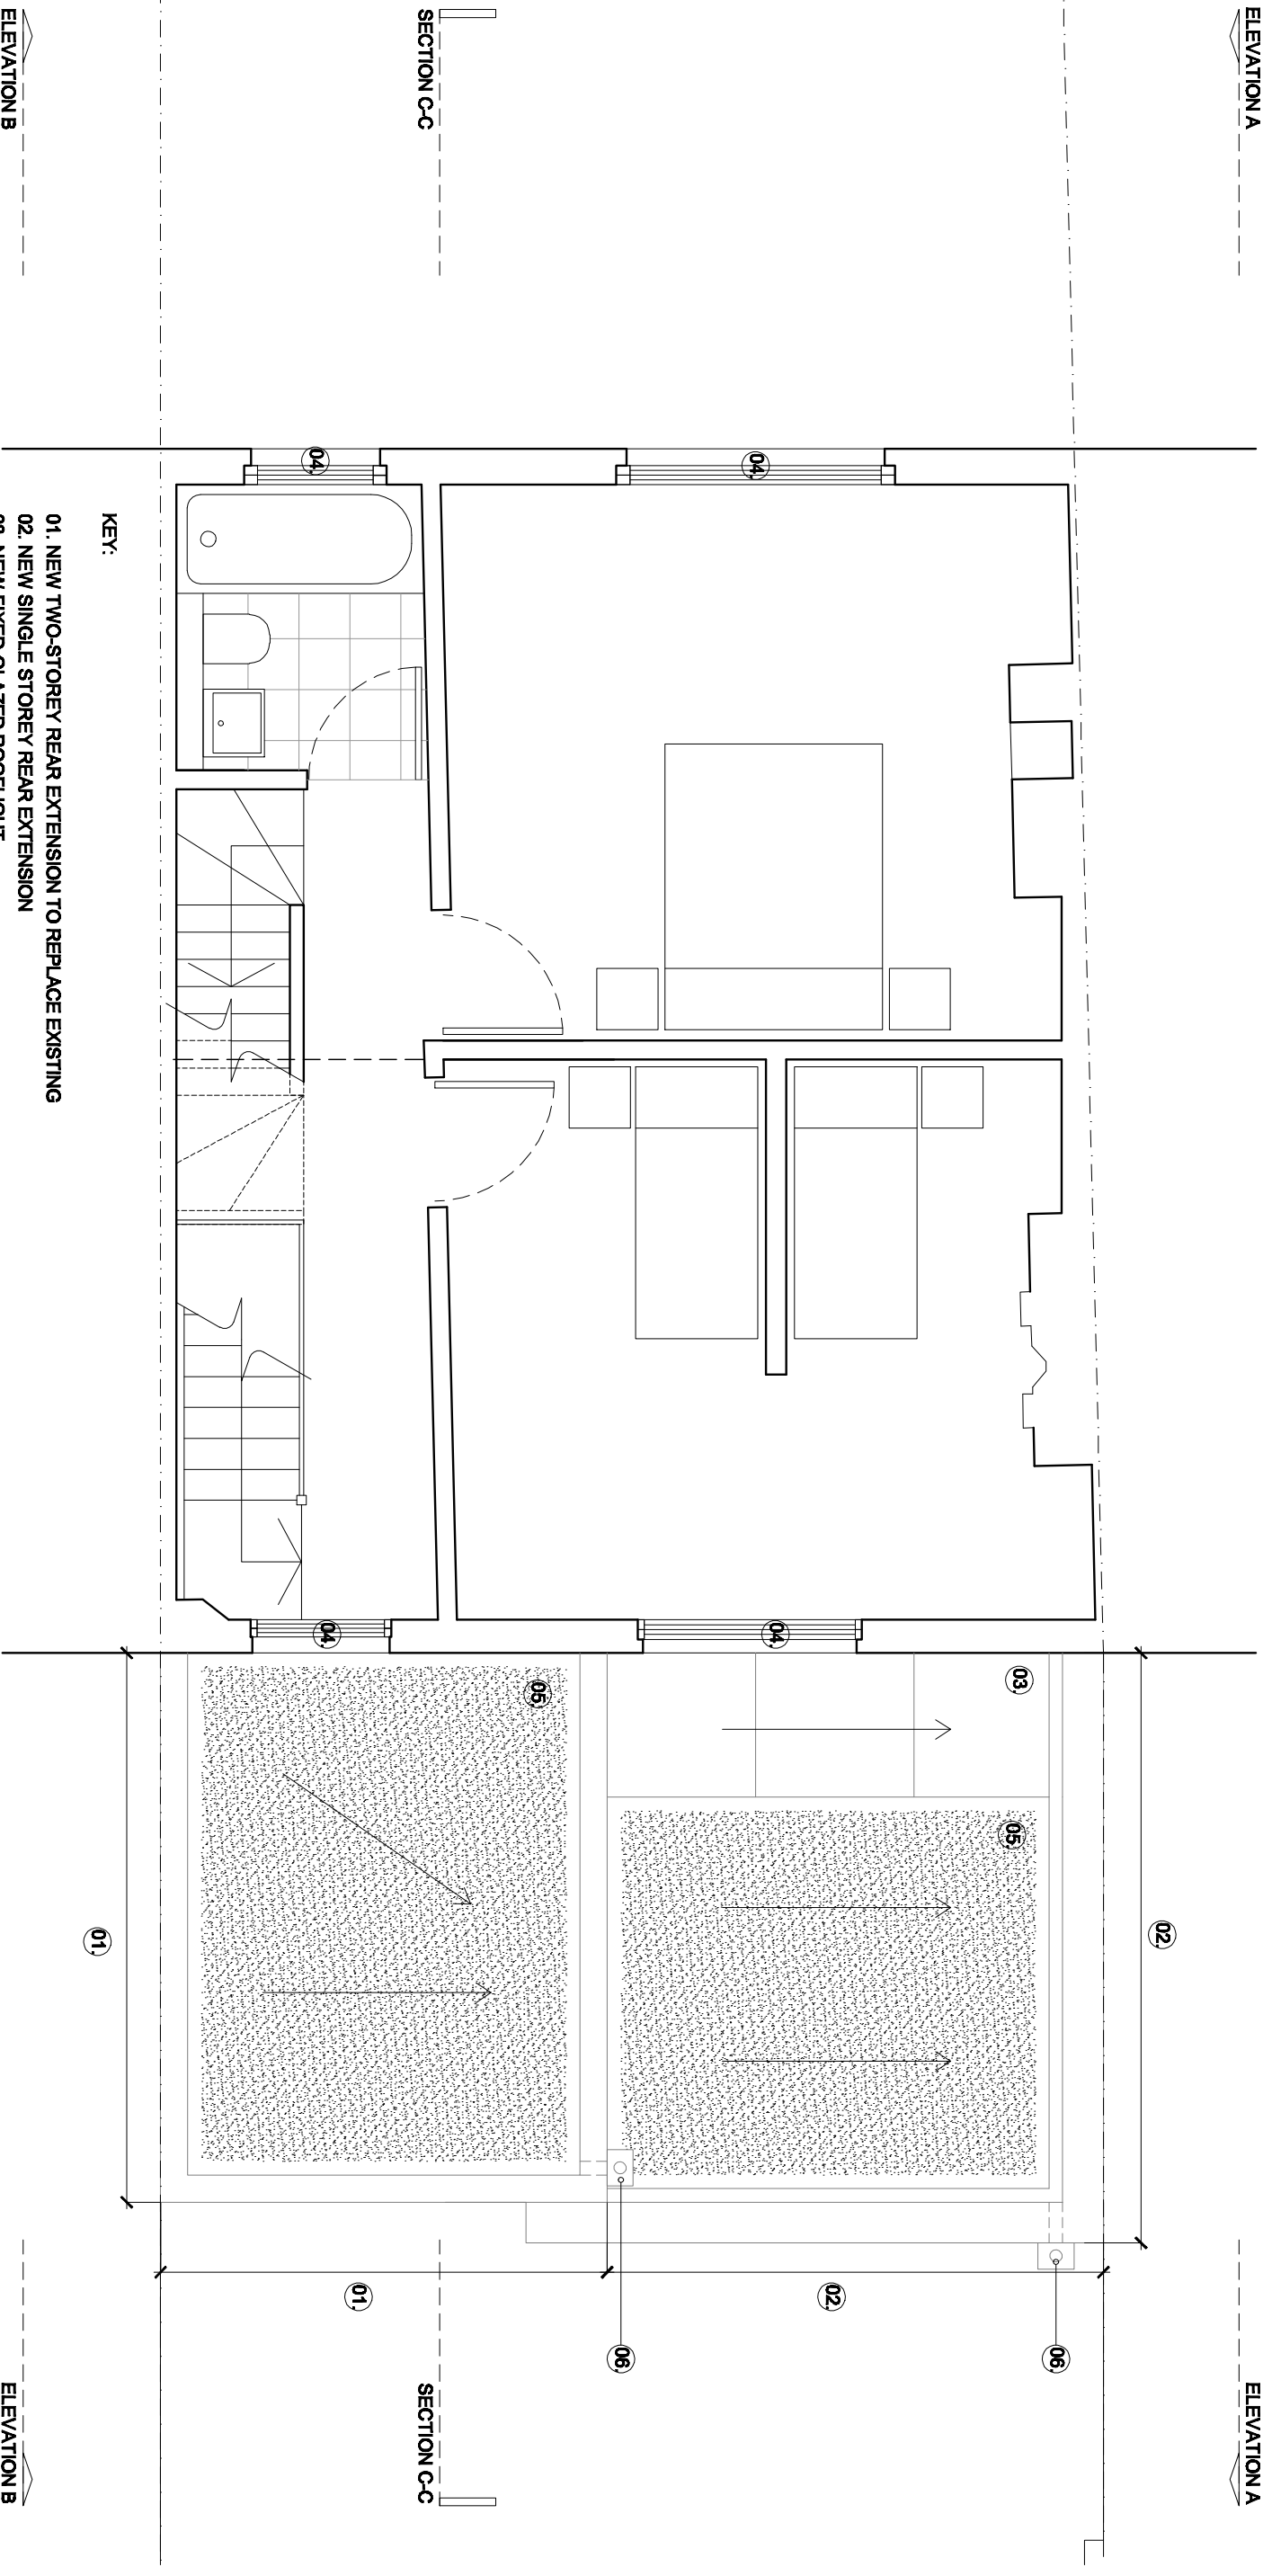

SECTION C-C

SECTION C-C

ELEVATION B

ELEVATION B

PROPOSED SECOND FLOOR PLAN


KEY:

- 01. NEW TWO-STOUREY REAR EXTENSION TO REPLACE EXISTING
- 02. NEW SINGLE STOREY REAR EXTENSION
- 03. NEW FIXED GLAZED ROOFLIGHT
- 04. NEW PAINTED TIMBER WINDOW TO REPLACE AND MATCH EXISTING
- 05. NEW SEDUM ROOF
- 06. NEW BLACK CAST IRON RWP (& HOPPER)

NOTES:

- 1. Do not scale from this drawing
- 2. Check all levels and dimensions on site before executing work
- 3. Report any discrepancy to the Client immediately
- 4. Execute all work in accordance with all laws, regulations and by-laws

REVISIONS:

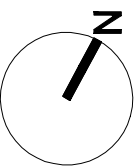

SHER + WHITE
ARCHITECTS
 CONTACT:
 Deborah Sher 07966 205 219

PROJECT:

41 Dartmouth Park Road

CLIENT:

Jim and Talia Barry

DRAWING:

Proposed **Second Floor Plan**

1505/ PL.05

format:

A3

scale:


1:50

date:

Apr 15

ELEVATION A

ELEVATION A

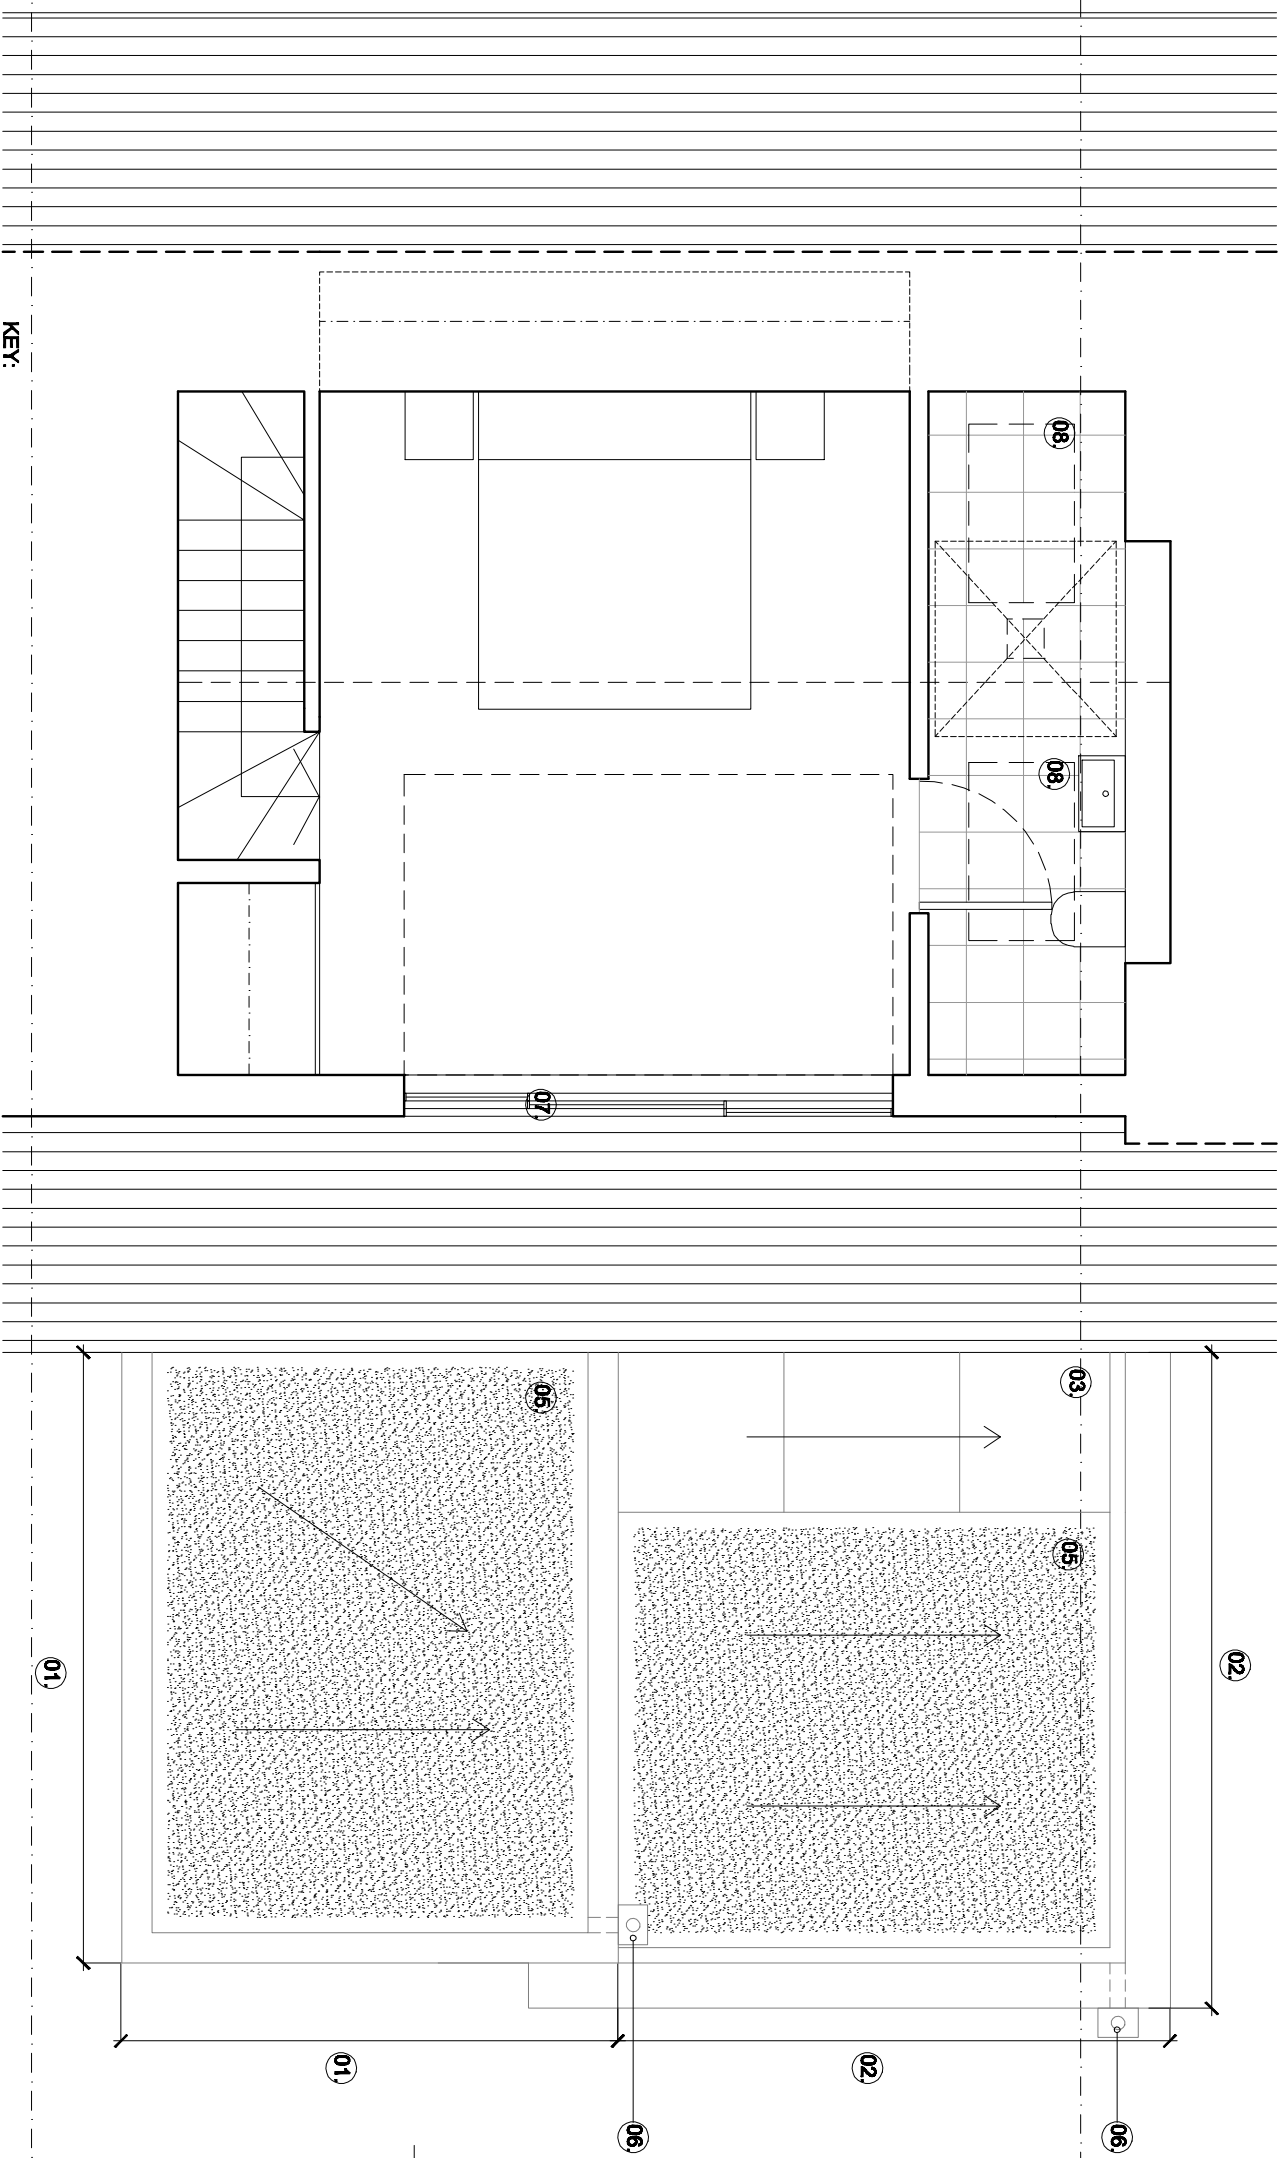

KEY:

- 01. NEW TWO-STOREY REAR EXTENSION TO REPLACE EXISTING
- 02. NEW SINGLE STOREY REAR EXTENSION
- 03. NEW FIXED GLAZED ROOFLIGHT
- 04. NEW PAINTED TIMBER WINDOW TO REPLACE AND MATCH EXISTING
- 05. NEW SEDUM ROOF
- 06. NEW BLACK CAST IRON RWP (& HOPPER)
- 07. NEW PPC ALUMINIUM SLIDING FOLDING DORMER WINDOW
- 08. NEW CONSERVATION STYLE ROOFLIGHTS (ABOVE)

ELEVATION B


ELEVATION B

PROPOSED LOFT PLAN

NOTES:

- 1. Do not scale from this drawing
- 2. Check all levels and dimensions on site before executing work
- 3. Report any discrepancy to the Client immediately
- 4. Execute all work in accordance with all laws, regulations and by-laws

REVISIONS:

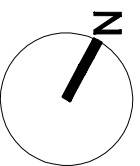

SHER + WHITE ARCHITECTS
CONTACT:
Deborah Sher 07966 205 219


PROJECT:
41 Dartmouth Park Road
CLIENT:
Jim and Talia Barry

DRAWING:
Proposed Loft Area Plan
1505/ PL.06

format: A3 scale: 1:50 date: Apr 15

ELEVATION A

ELEVATION A

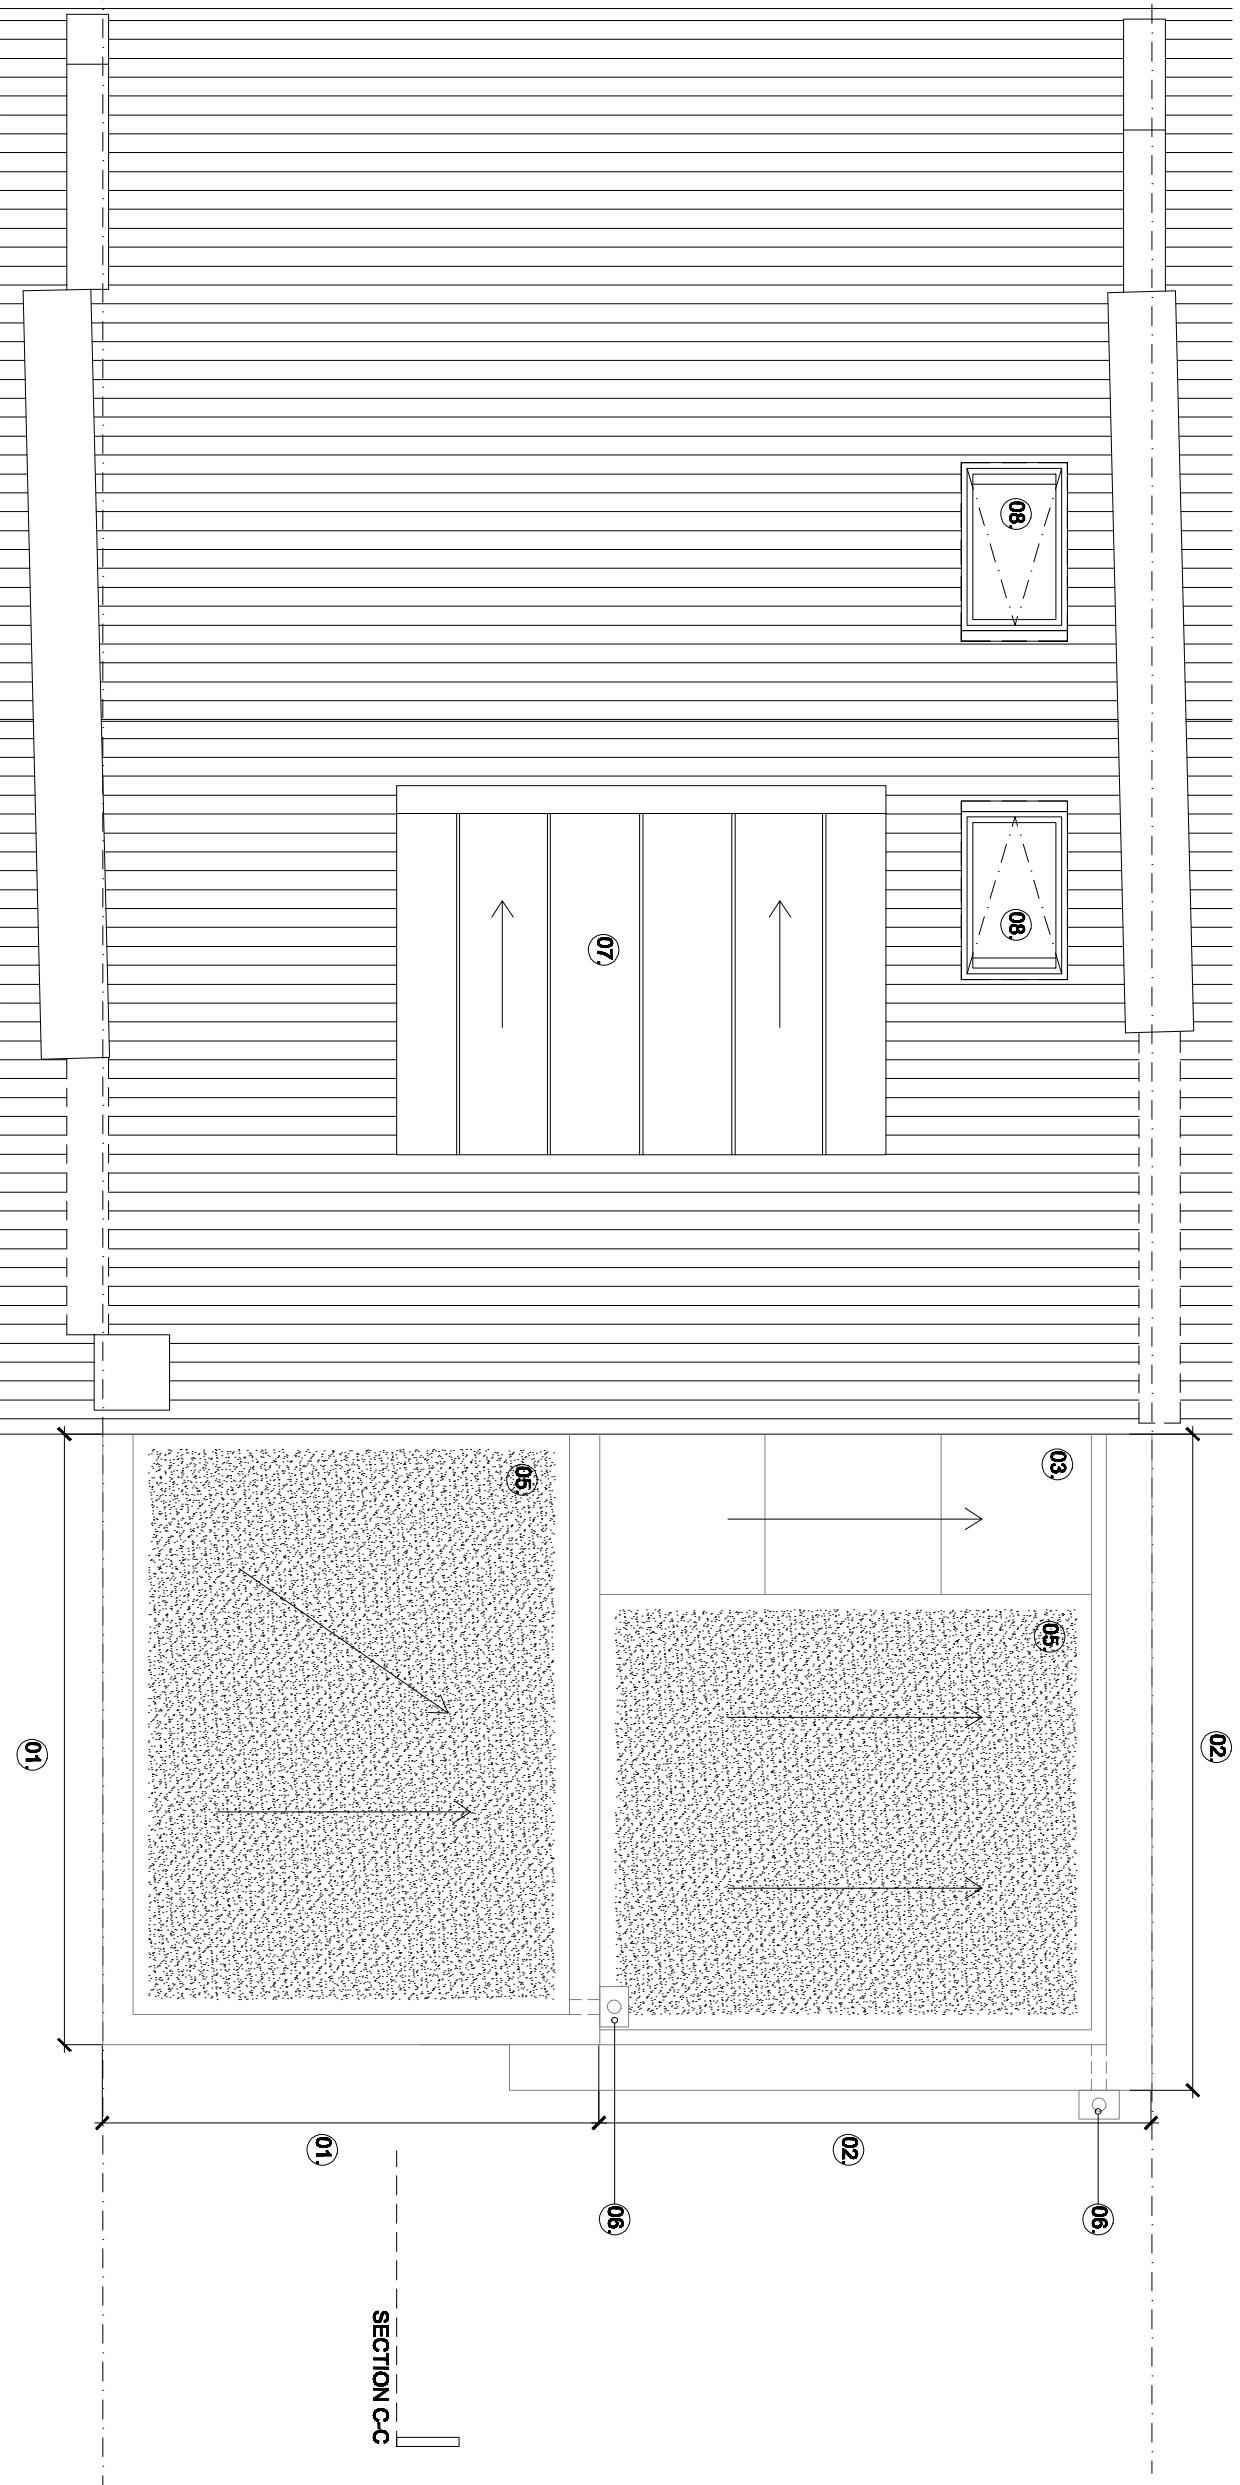

SECTION C-C

SECTION C-C

ELEVATION B

ELEVATION B

KEY:


- 01. NEW TWO-STOREY REAR EXTENSION TO REPLACE EXISTING
- 02. NEW SINGLE STOREY REAR EXTENSION
- 03. NEW FIXED GLAZED ROOFLIGHT
- 04. NEW PAINTED TIMBER WINDOW TO REPLACE AND MATCH EXISTING
- 05. NEW SEDUM ROOF
- 06. NEW BLACK CAST IRON RWP (& HOPPER)
- 07. NEW LEAD CLAD DORMER WINDOW
- 08. NEW CONSERVATION STYLE ROOFLIGHTS

PROPOSED ROOF PLAN

NOTES:

- 1. Do not scale from this drawing
- 2. Check all levels and dimensions on site before executing work
- 3. Report any discrepancy to the Client immediately
- 4. Execute all work in accordance with all laws, regulations and by-laws

REVISIONS:

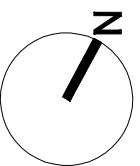

SHER + WHITE ARCHITECTS
CONTACT:
Deborah Sher 07966 205 219

PROJECT:
41 Dartmouth Park Road
CLIENT:
Jim and Talia Barry

DRAWING:
Proposed Roof Plan
1505/ PL.07

format: A3 scale: 1:50 date: Apr 15