

revisions

All information remains the property of Site Specific and may not be used for any purpose whatsoever, or reproduced through any medium without the written permission of Site Specific. No responsibility is accepted for unauthorised use.

**GROUND FLOOR / FIRST FLOOR
AS EXISTING & DEMOLITIONS
470/PL/100**


SITE SPECIFIC LTD

PROPERTY + DESIGN
305 CURTAIN HOUSE
134-146 CURTAIN ROAD EC2A 3AR
T: 020 7689 3200
F: 020 7689 3199
E: office@sitespecificltd.co.uk

PROJECT 34 MANSFIELD ROAD NW3 2HP
CLIENT MS. FULLER
SCALE 1:75
DATE APR 2015
DRAWN JC



REAR ELEVATION AS EXISTING

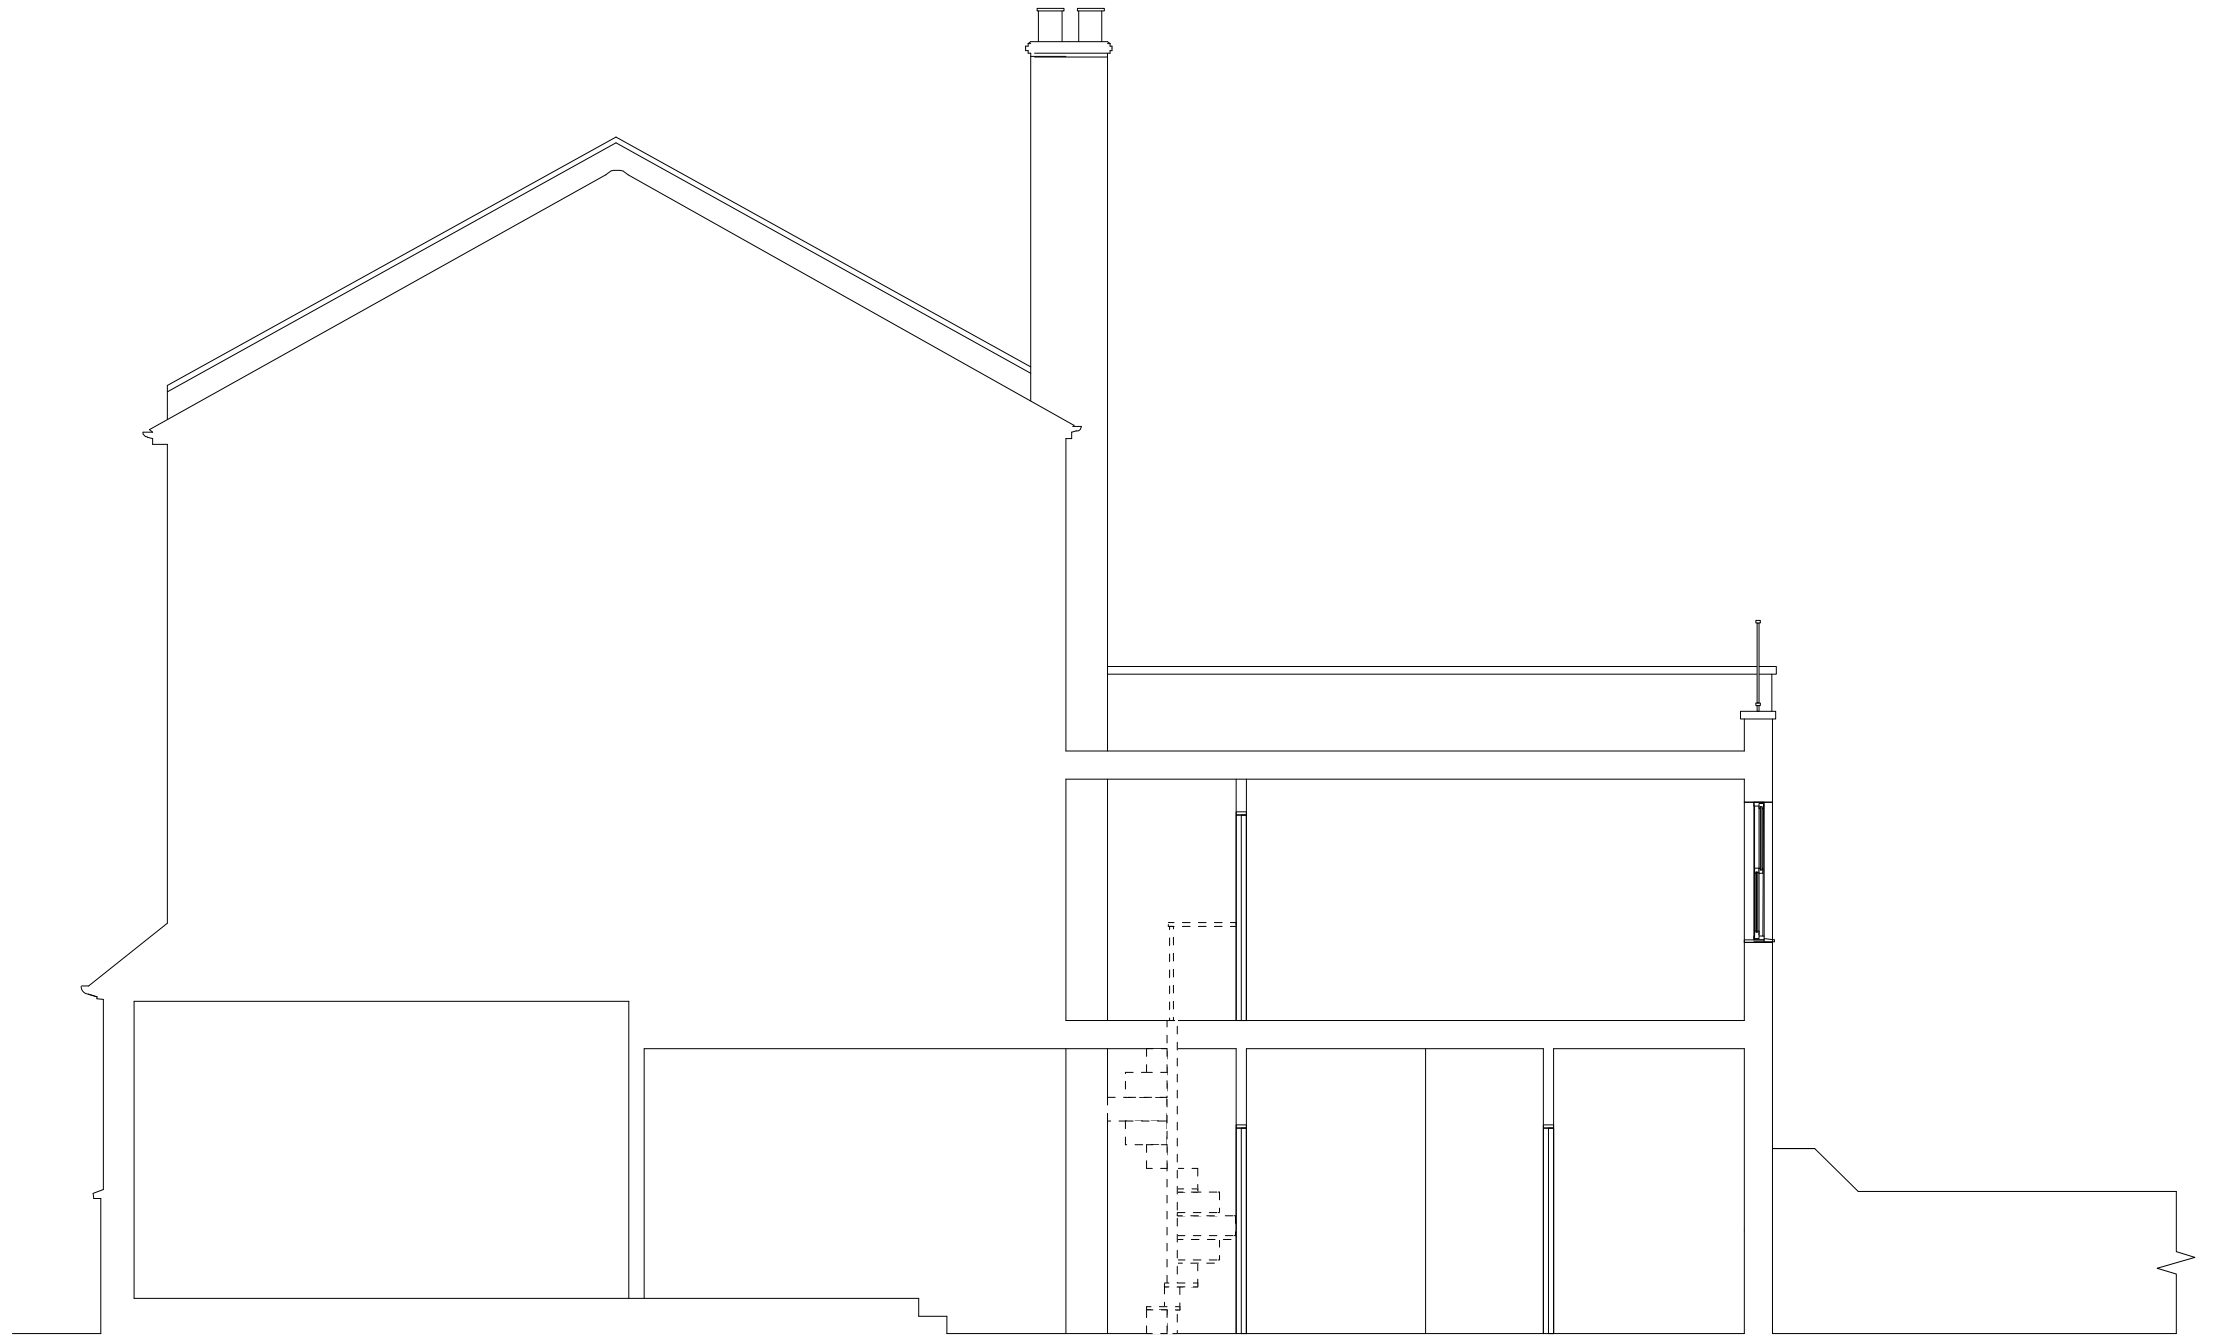

LONG SECTION AA AS EXISTING

revisions

All information remains the property of Site Specific and may not be used for any purpose whatsoever, or reproduced through any medium without the written permission of Site Specific
No responsibility is accepted for unauthorised use.


REAR ELEVATION / LONG SECTION AA
AS EXISTING
470/PL/101

SITE SPECIFIC LTD

PROPERTY + DESIGN

305 CURTAIN HOUSE
134-146 CURTAIN ROAD EC2A 3AR
T: 020 7689 3200
F: 020 7689 3199
E: office@sitespecificltd.co.uk

PROJECT 34 MANSFELD ROAD NW3 2HP
CLIENT MS. FULLER
SCALE 1:75
DATE APR 2015
DRAWN JC

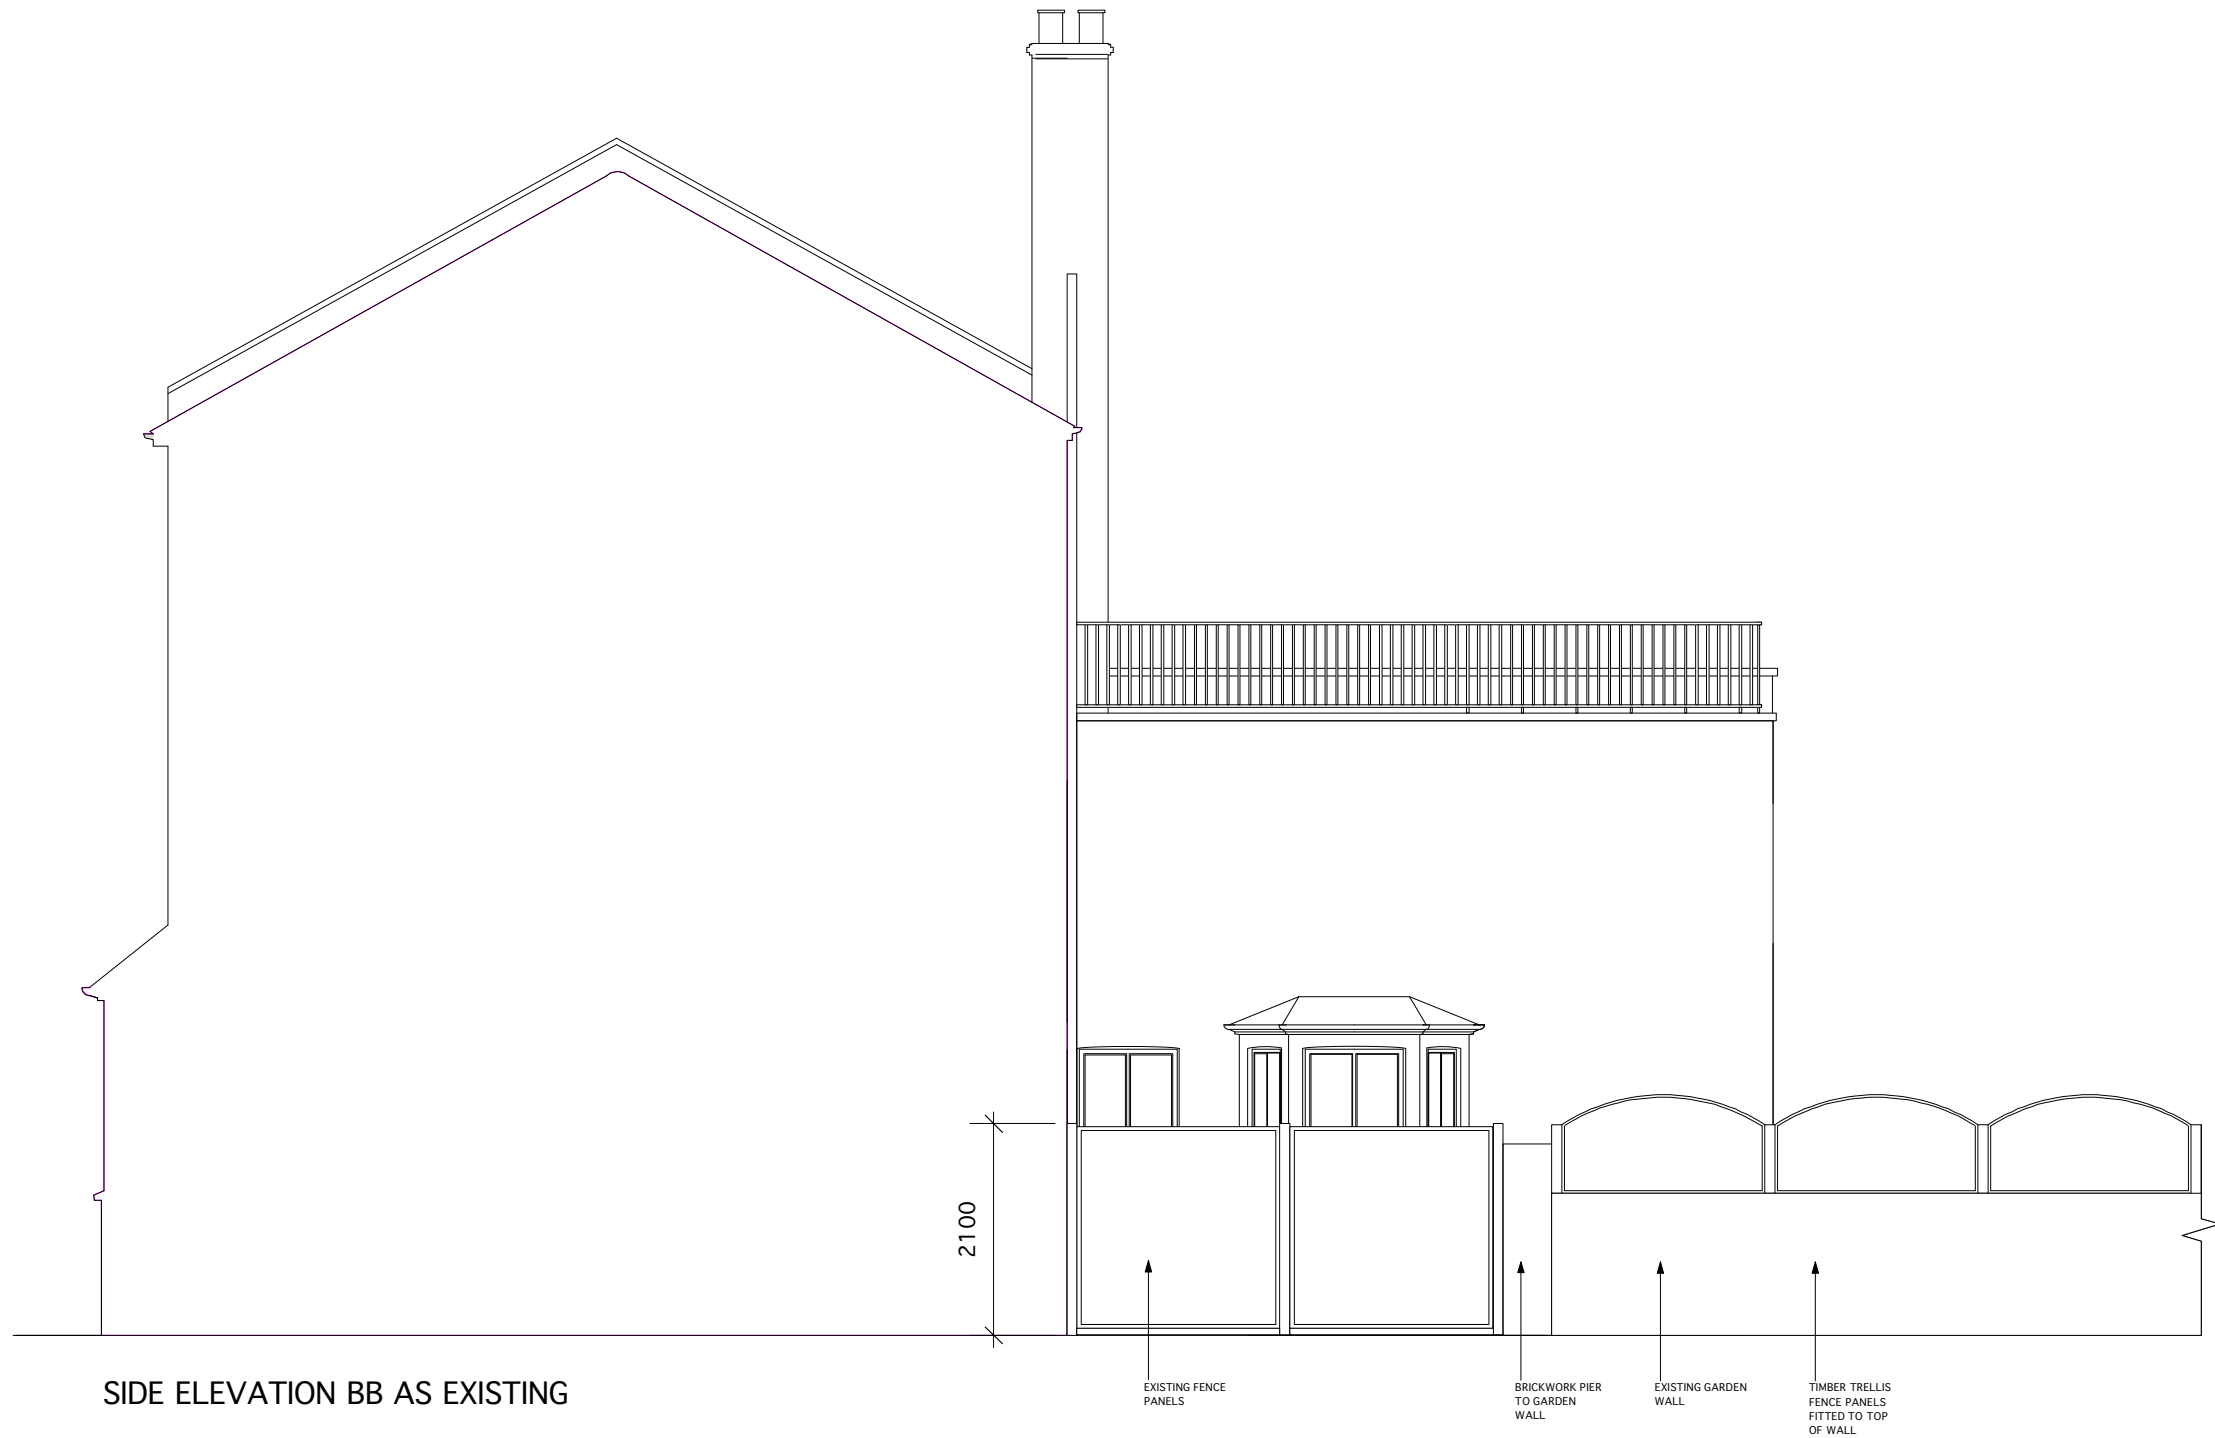

SIDE ELEVATION BB AS EXISTING

2100

EXISTING FENCE
PANELS

BRICKWORK PIER
TO GARDEN
WALL

EXISTING GARDEN
WALL

TIMBER TRELLIS
FENCE PANELS
FITTED TO TOP
OF WALL

revisions

All information remains the property of Site Specific and may not be used for any purpose whatsoever, or reproduced through any medium without the written permission of Site Specific
No responsibility is accepted for unauthorised use.



SIDE ELEVATION BB
AS EXISTING
470/PL/102

T:
F:
E:

PROPERTY + DESIGN
305 CURTAIN HOUSE
134-146 CURTAIN ROAD EC2A 3AR
020 7689 3200
020 7689 3199
office@sitespecificltd.co.uk

SITE SPECIFIC LTD

PROJECT 34 MANSFELD ROAD NW3 2HP
CLIENT MS. FULLER
SCALE 1:75
DATE APR 2015
DRAWN JC

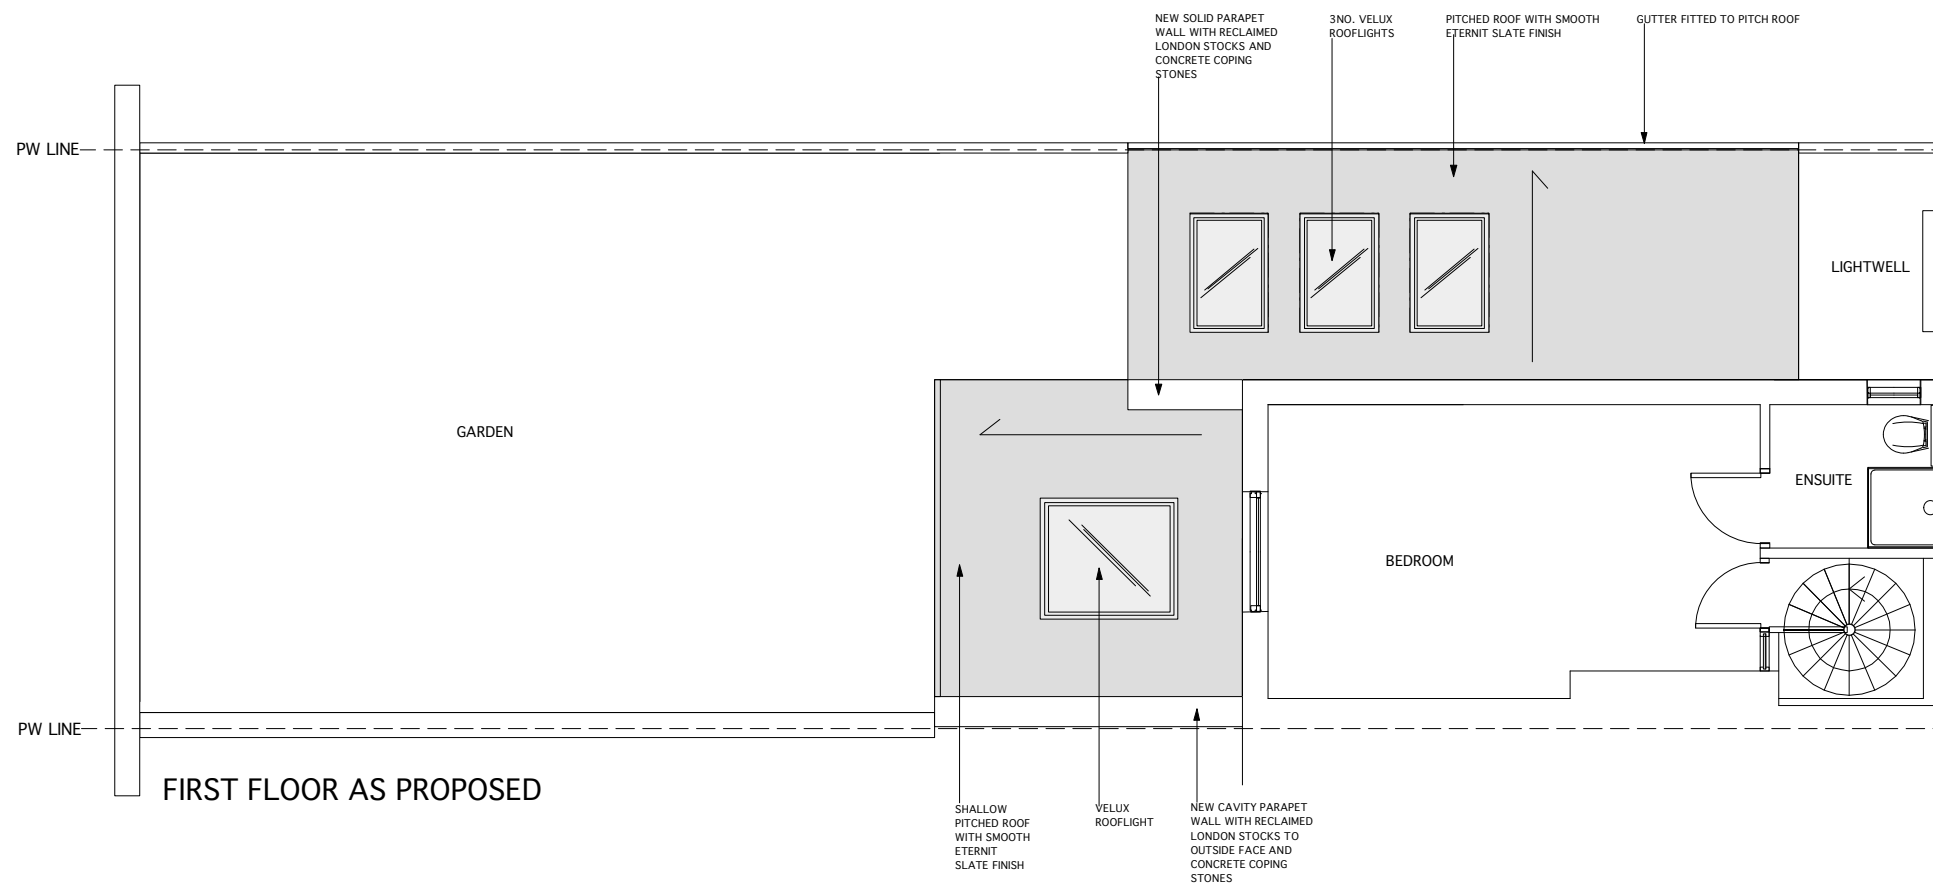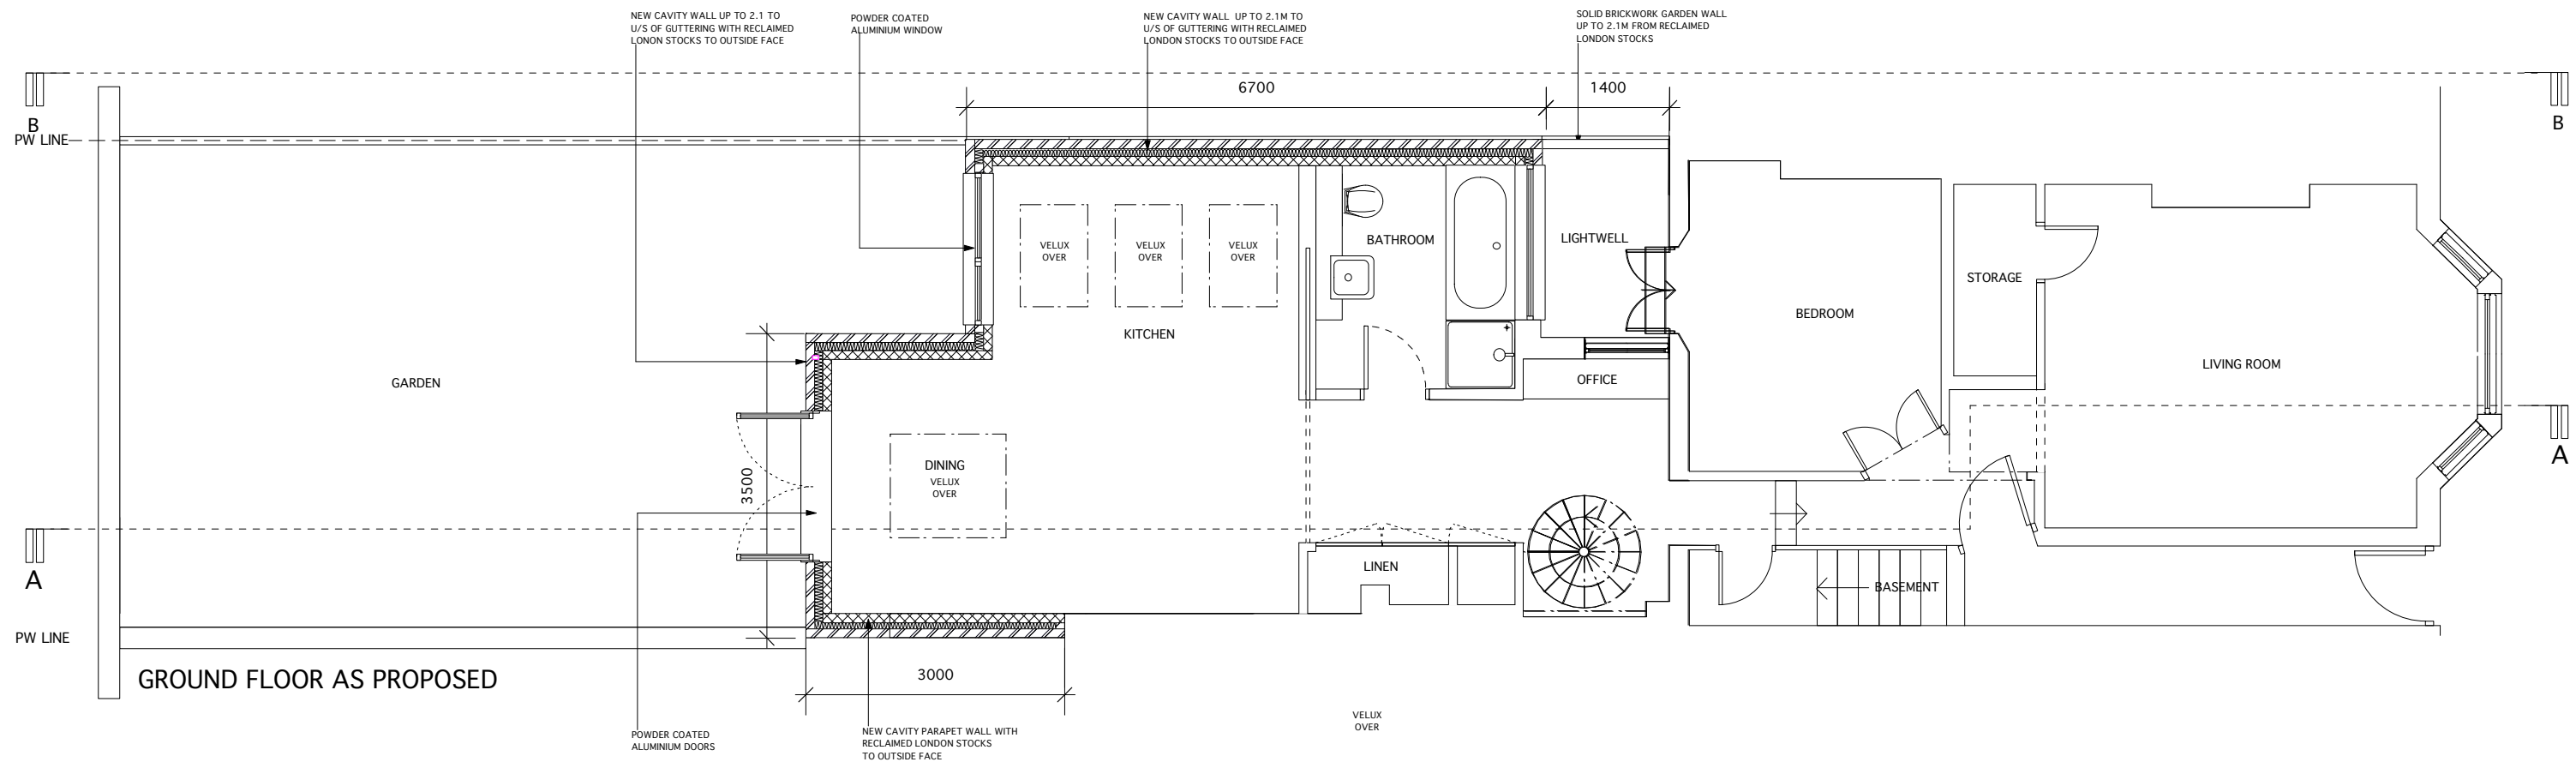

revisions

REV A - AMEND PROPOSED LAYOUT - 27/05/15
 REV B - AMEND PROPOSED LAYOUT
 INLINE WITH PLANNERS GUIDANCE - 5/06/15

All information remains the property of Site Specific and may not be used for any purpose whatsoever, or reproduced through any medium without the written permission of Site Specific
 No responsibility is accepted for unauthorised use.


**GROUND FLOOR / FIRST FLOOR
 AS PROPOSED
 470/PL/110
 REV B**

SITE SPECIFIC LTD


PROPERTY + DESIGN
 305 CURTAIN HOUSE
 134-146 CURTAIN ROAD EC2A 3AR
 020 7689 3200
 020 7689 3199
 office@sitespecificltd.co.uk

PROJECT 34 MANSFIELD ROAD NW3 2HP
 CLIENT MS. FULLER
 SCALE 1:75
 DATE APR 2015
 DRAWN JC

T:
 F:
 E:

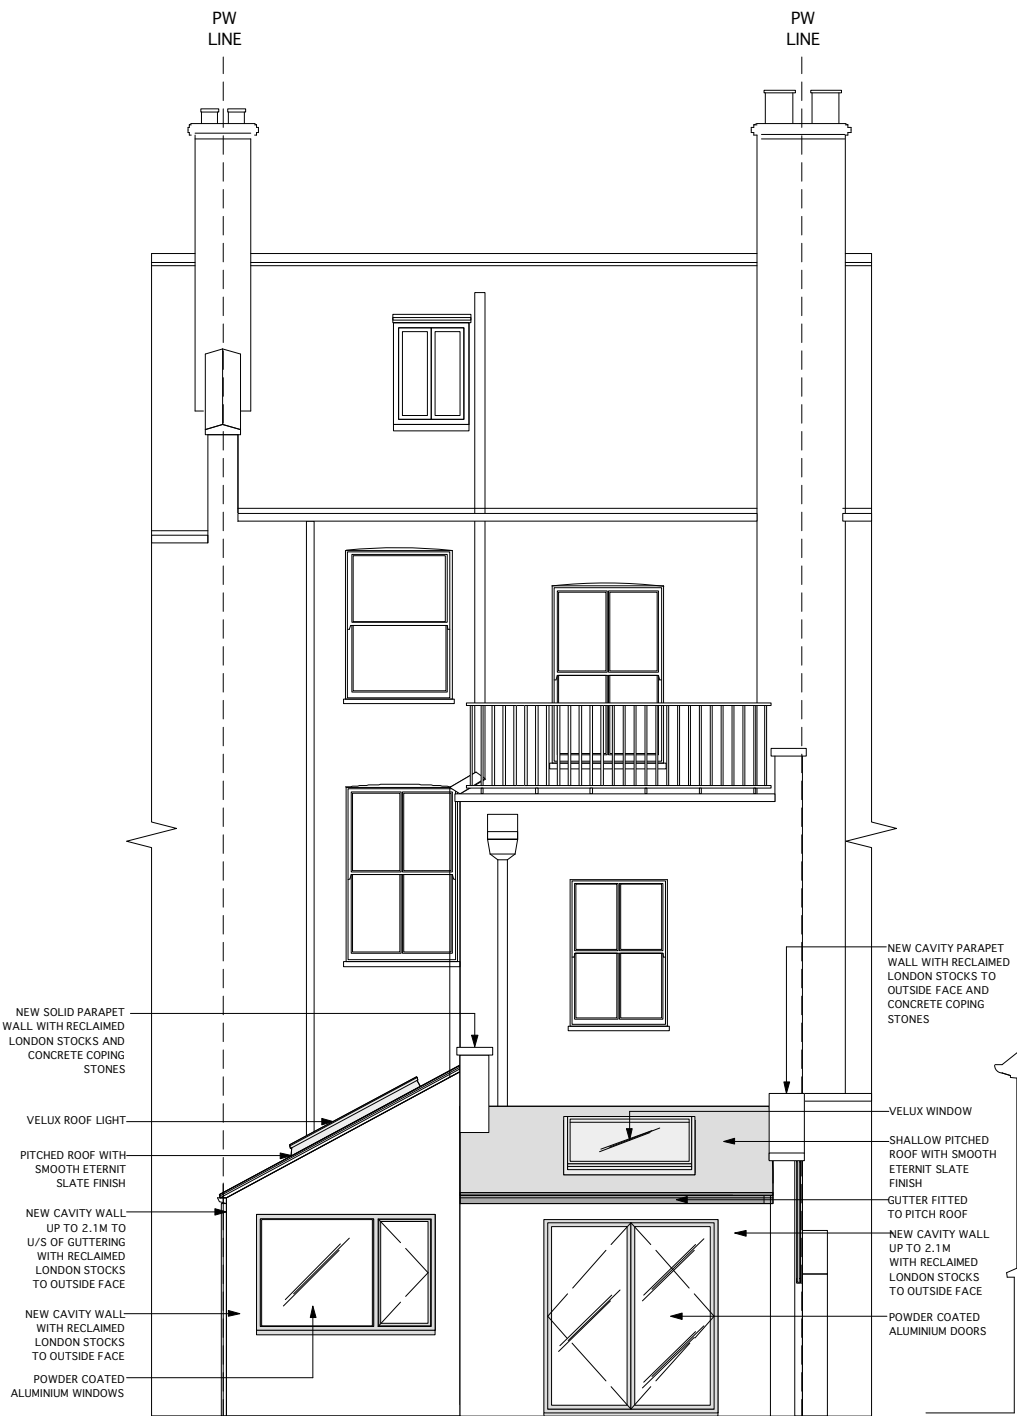

REAR ELEVATION AS EXISTING

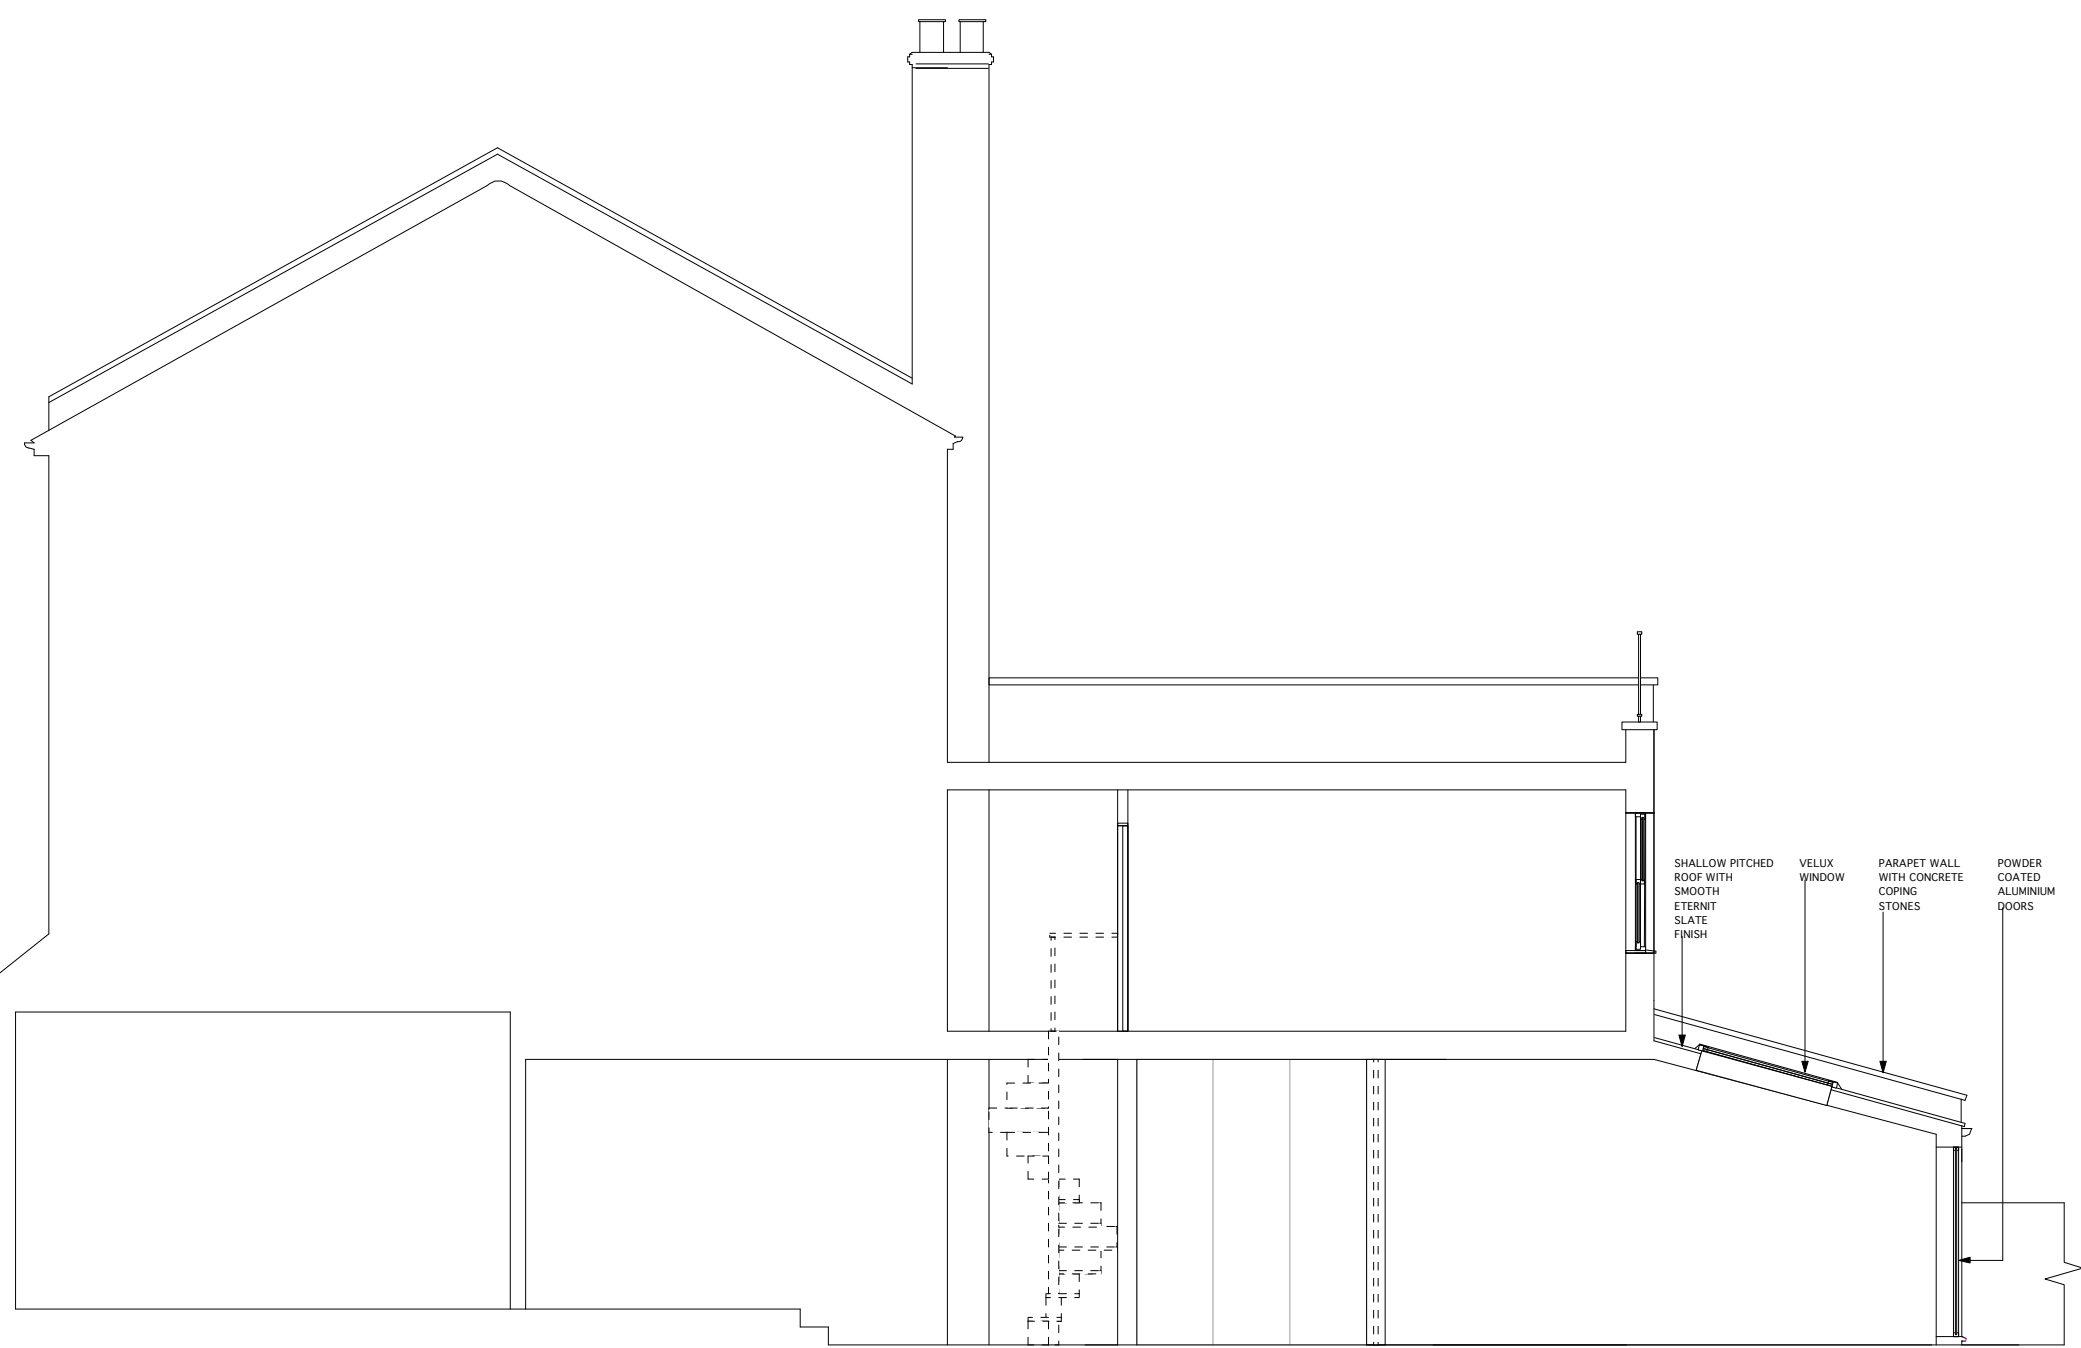

LONG SECTION AA AS EXISTING

revisions

REV A - AMEND PROPOSED LAYOUT - 27/05/15
REV B - AMEND PROPOSED LAYOUT INLINE WITH PLANNERS GUIDANCE - 5/06/15


All information remains the property of Site Specific and may not be used for any purpose whatsoever, or reproduced through any medium without the written permission of Site Specific. No responsibility is accepted for unauthorised use.

REAR ELEVATION / LONG SECTION AA
AS PROPOSED
470/PL/111
REV B

SITE SPECIFIC LTD

PROPERTY + DESIGN
305 CURTAIN HOUSE
134-146 CURTAIN ROAD EC2A 3AR
T: 020 7689 3200
F: 020 7689 3199
E: office@sitespecificltd.co.uk

PROJECT 34 MANSFELD ROAD NW3 2HP
CLIENT MS. FULLER
SCALE 1:75
DATE APR 2015
DRAWN JC

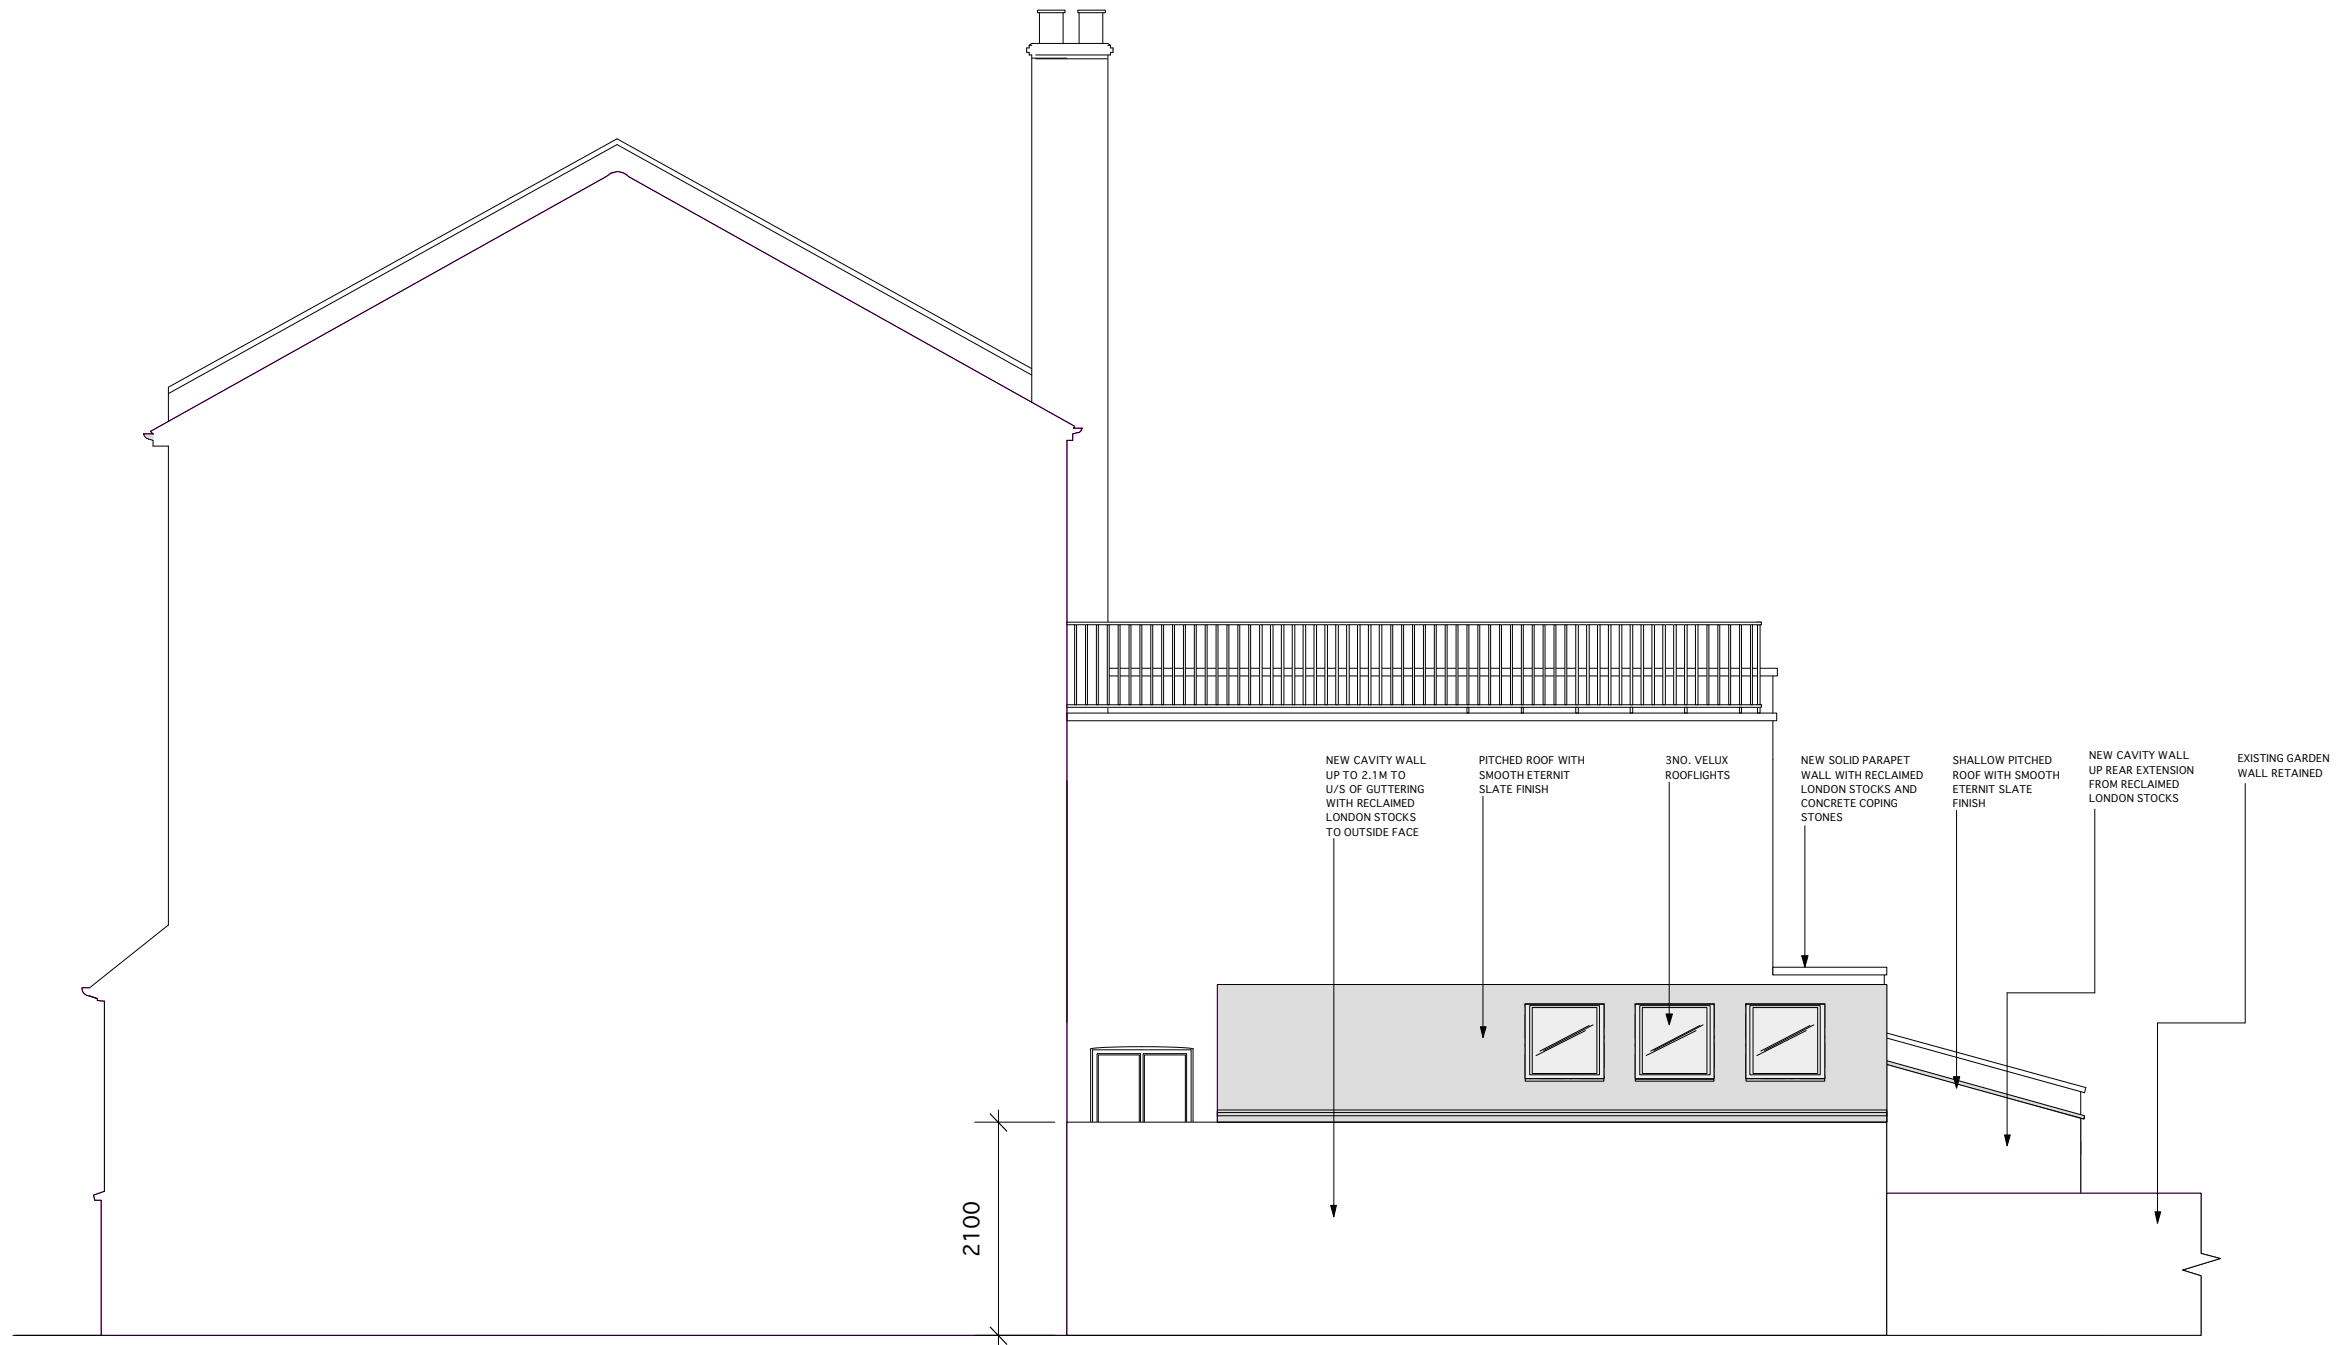

SIDE ELEVATION BB AS PROPOSED

revisions

All information remains the property of Site Specific and may not be used for any purpose whatsoever, or reproduced through any medium without the written permission of Site Specific
No responsibility is accepted for unauthorised use.

SIDE ELEVATION BB
AS PROPOSED
470/PL/112

T:
F:
E:

PROPERTY + DESIGN
305 CURTAIN HOUSE
134-146 CURTAIN ROAD EC2A 3AR
020 7689 3200
020 7689 3199
office@sitespecificltd.co.uk

SITE SPECIFIC LTD

PROJECT 34 MANSFELD ROAD NW3 2HP
CLIENT MS. FULLER
SCALE 1:75
DATE APR 2015
DRAWN JC