




PROPOSED GROUND FLOOR PLAN
Scale 1:50

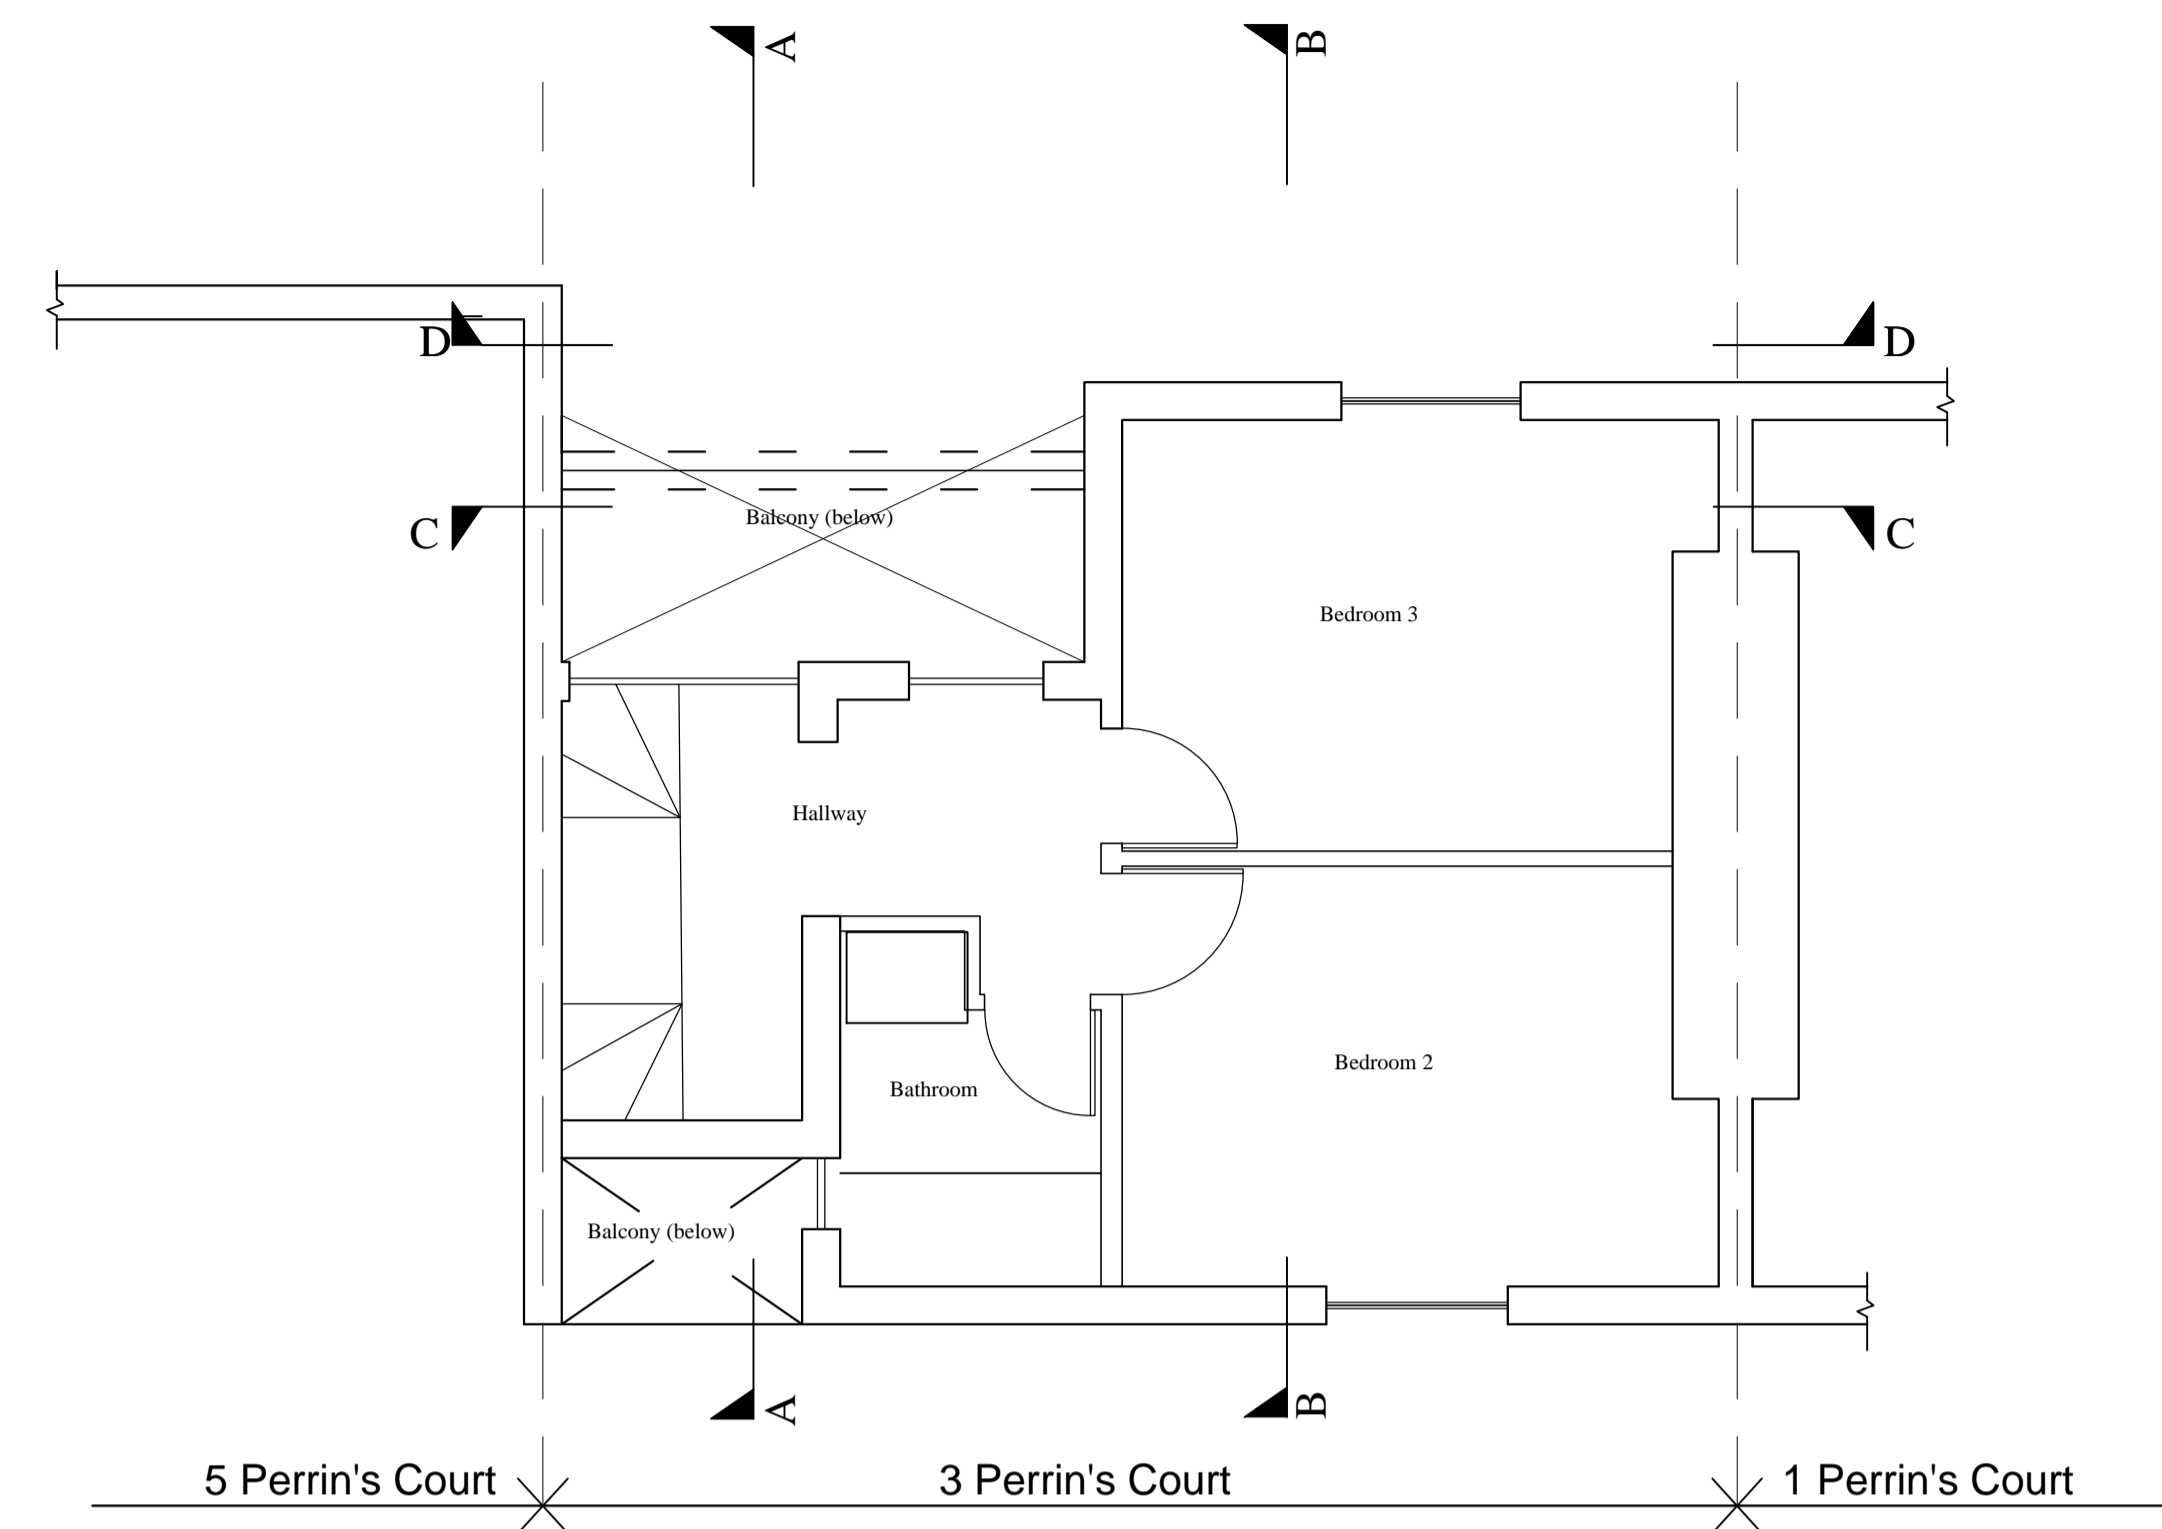

PROPOSED SECOND FLOOR PLAN
Scale 1:50
(No Changes to Layout)

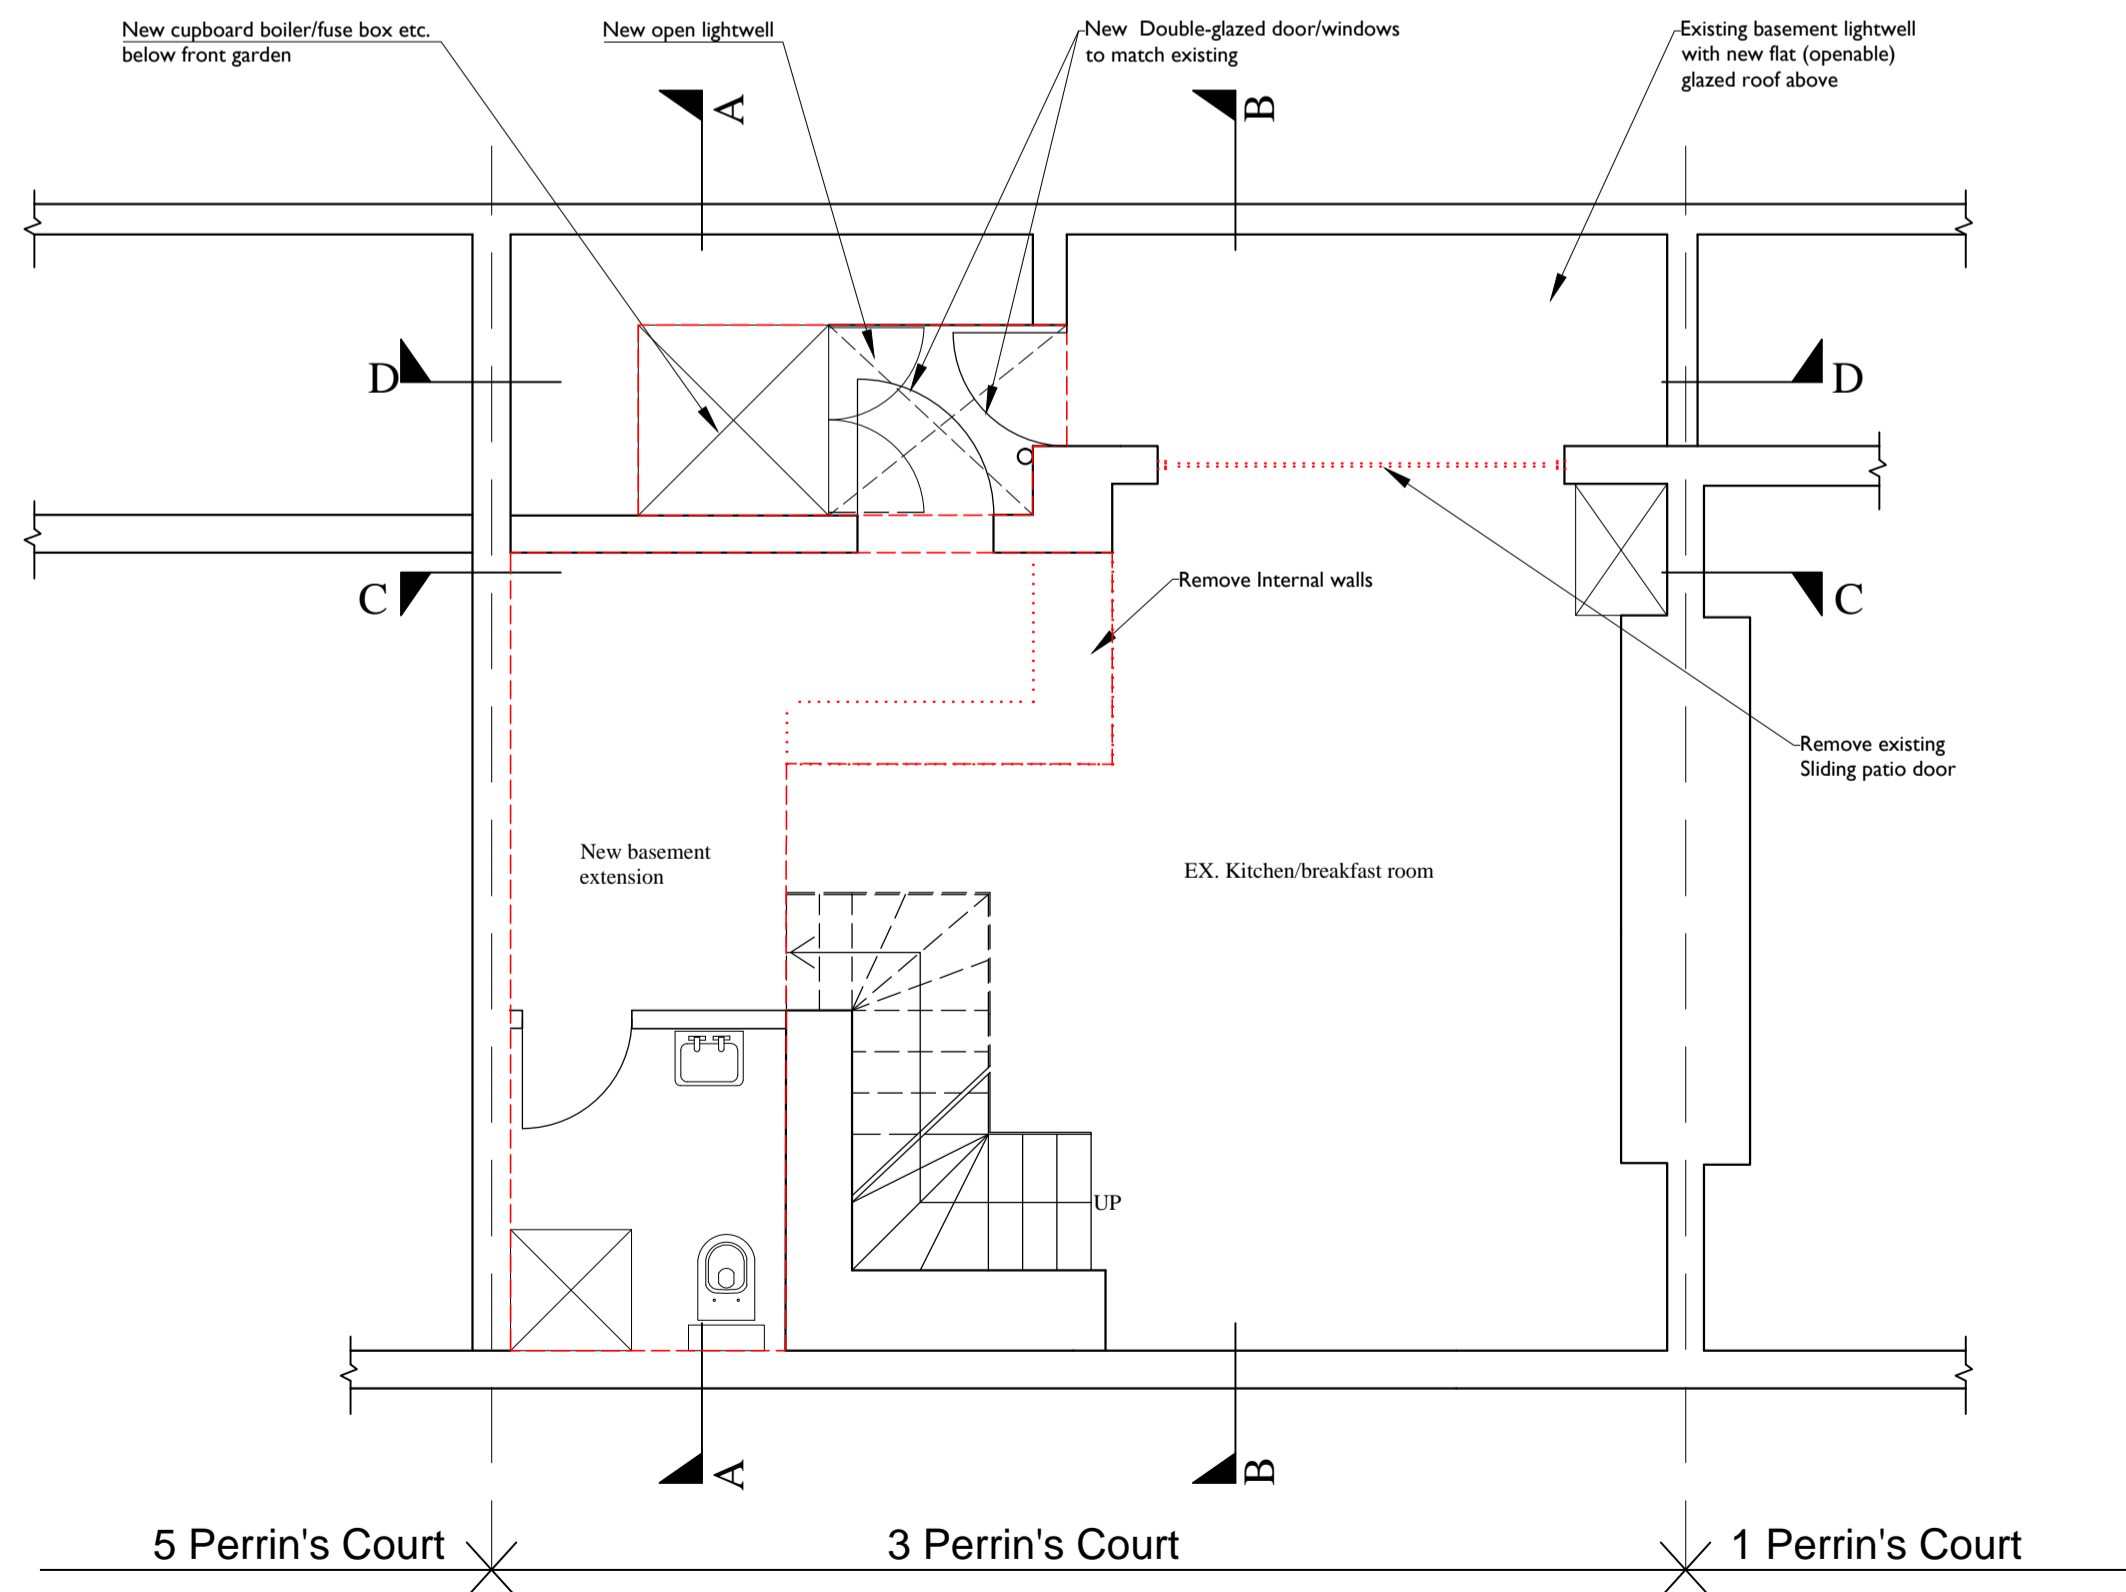

PROPOSED BASEMENT FLOOR PLAN
Scale 1:50

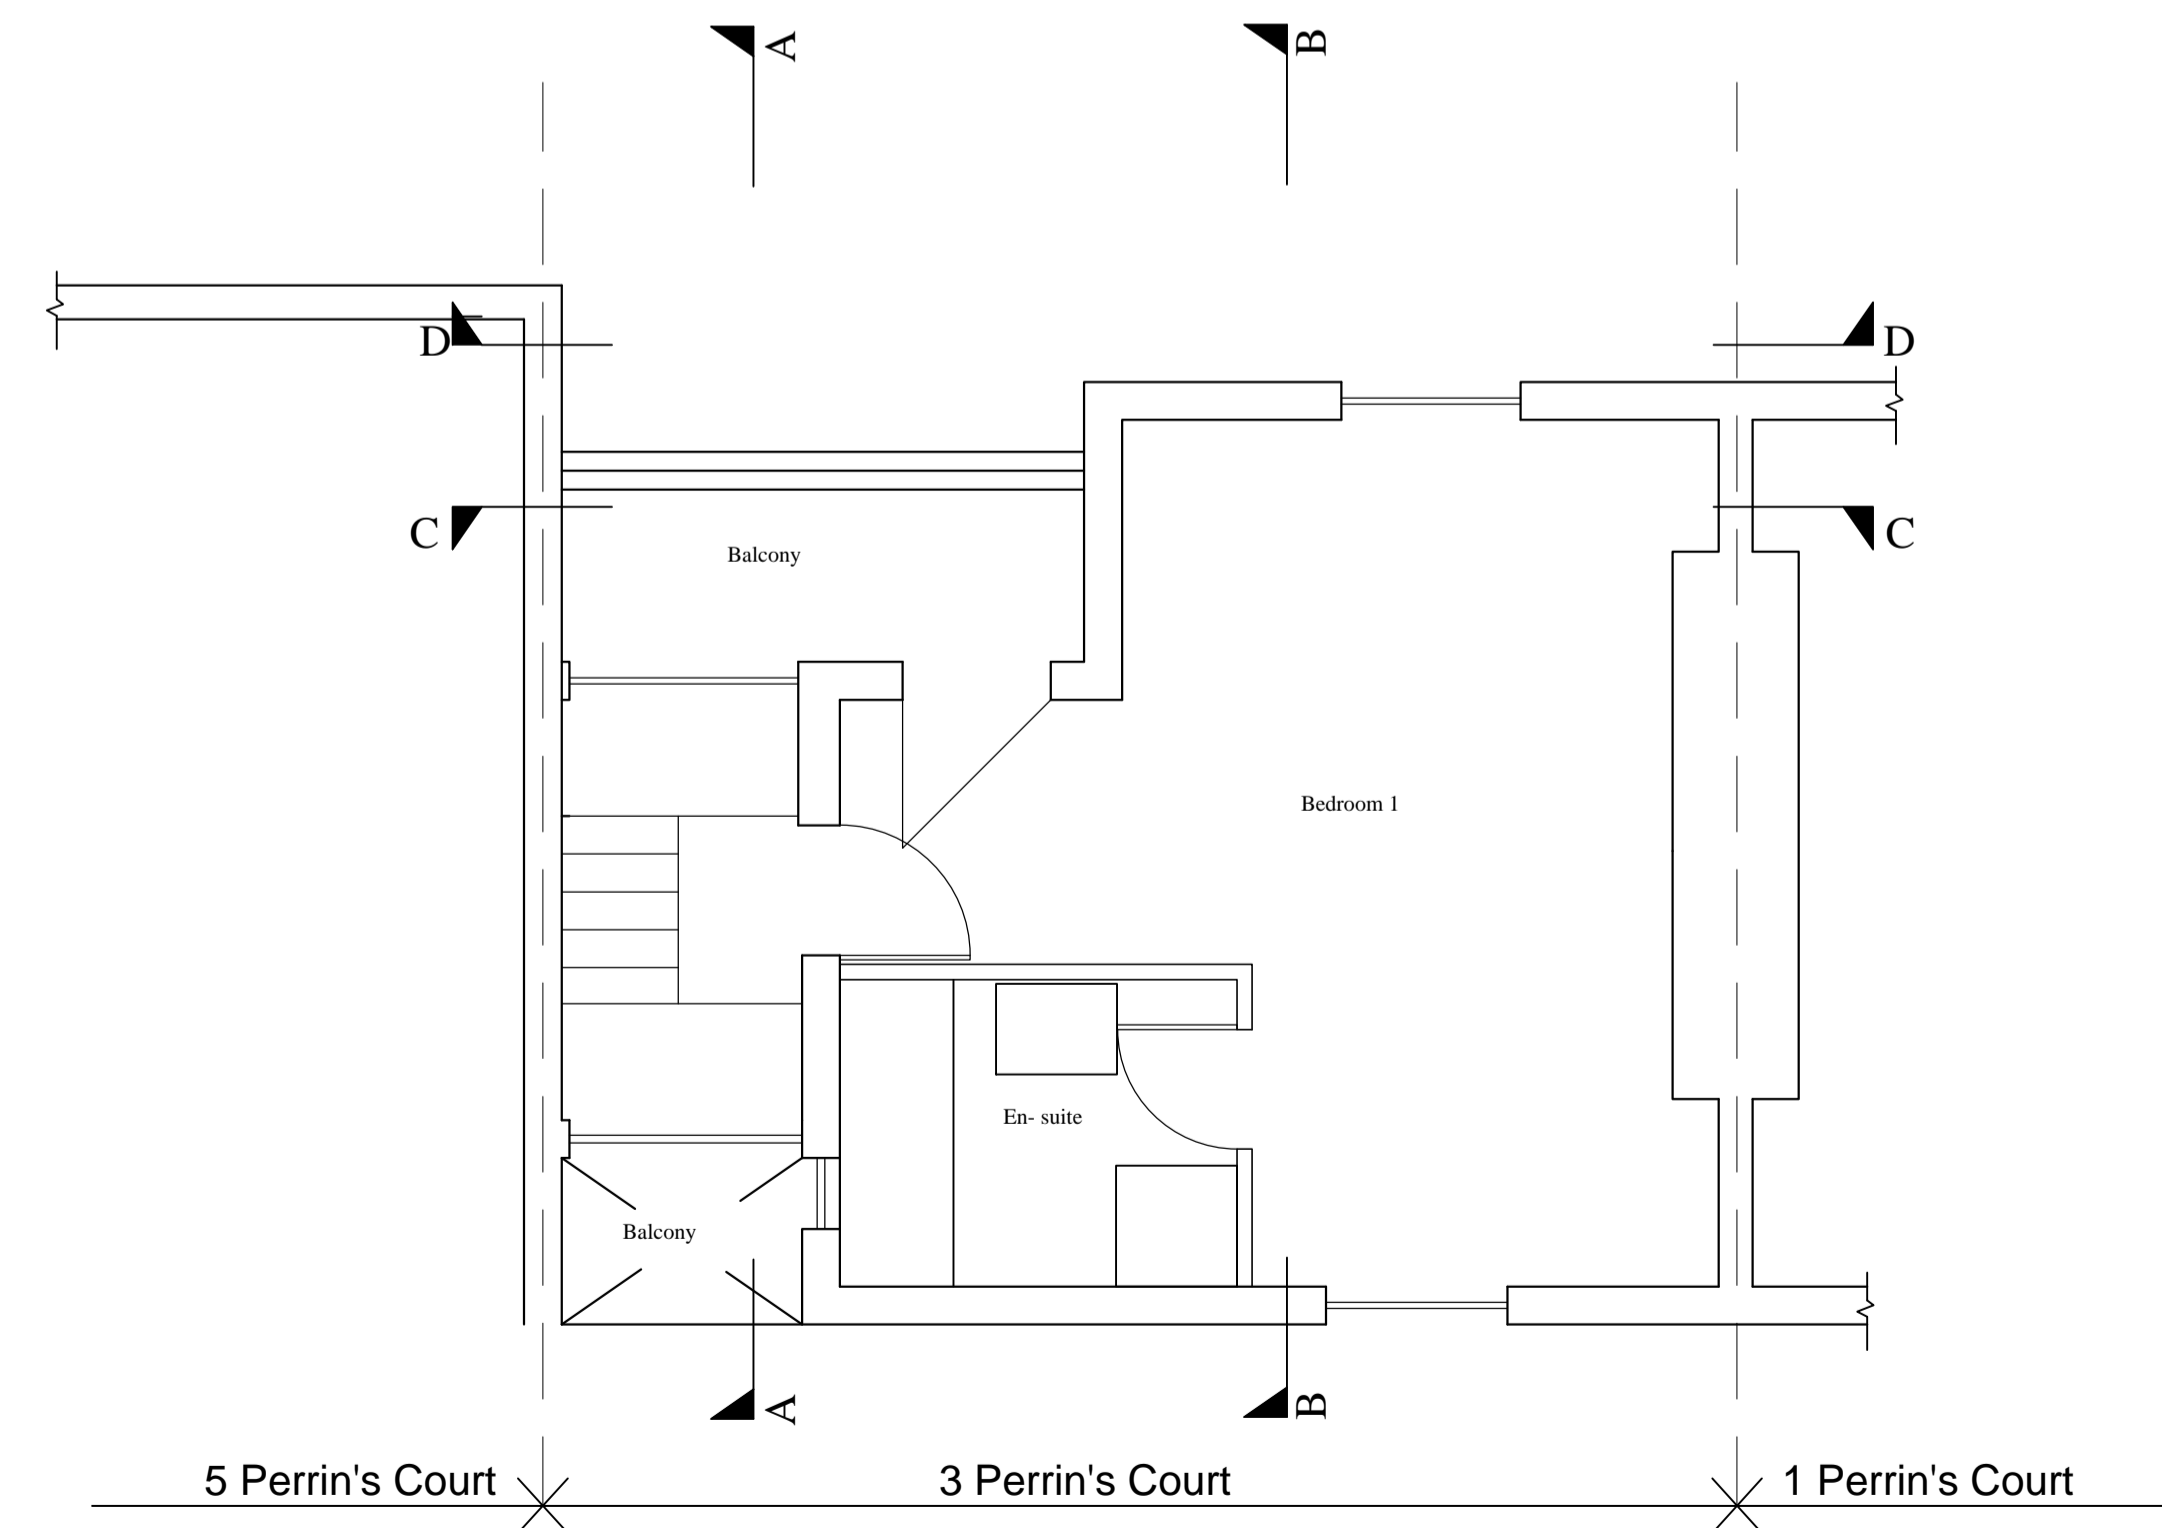

PROPOSED FIRST FLOOR PLAN
Scale 1:50
(No Changes to Layout)

Rev.	Date	Revision	Inits	Chkd
STARK ASSOCIATES CONSULTING ENGINEERS 3 PERRINS COURT HAMPSTEAD LONDON NW3 1QS Tel : 0207 435 3294 E-Mail stephen.stark@virgin.net				
Client				
STEPHEN STARK				
Project				
3 PERRINS COURT HAMPSTEAD LONDON NW3				
Title				
PROPOSED PLANS				
Job/Drawing No			Revision	
426/05				
Scale	Date	Drawn	Checked	
1 : 50@A1	MAY 15	DG	SS	