



THIS DRAWING IS COPYRIGHT AND MUST NOT BE REISSUED, LOANED OR COPIED WITHOUT THE WRITTEN CONSENT OF THIS PRACTICE. ALL DIMENSIONS MUST BE CHECKED ON SITE BEFORE PROCEEDING AND ANY DISCREPANCIES NOTIFIED IMMEDIATELY.


ALL DRAWINGS TO BE READ IN CONJUNCTION WITH CONSULTANT STRUCTURAL ENGINEERS, MECHANICAL AND ELECTRICAL CONSULTANTS, ACOUSTIC ENGINEERS, ENERGY CONSULTANTS, ETC. DESIGN CALCULATION SHEETS, SPECIFICATIONS AND DRAWINGS PLUS ANY ACCOMPANYING PRODUCT LITERATURE, ACCREDITED DETAILS, ETC.




Line indicates hidden or high level elements including assumed beam positions

Hatching indicates new timber walls/partitions

Hatching indicates existing walls, floors, ceilings, etc. are solid construction, all other walls, floors, ceilings, etc. appear to be timber or metal. Further intrusive on site investigation required following strip out process

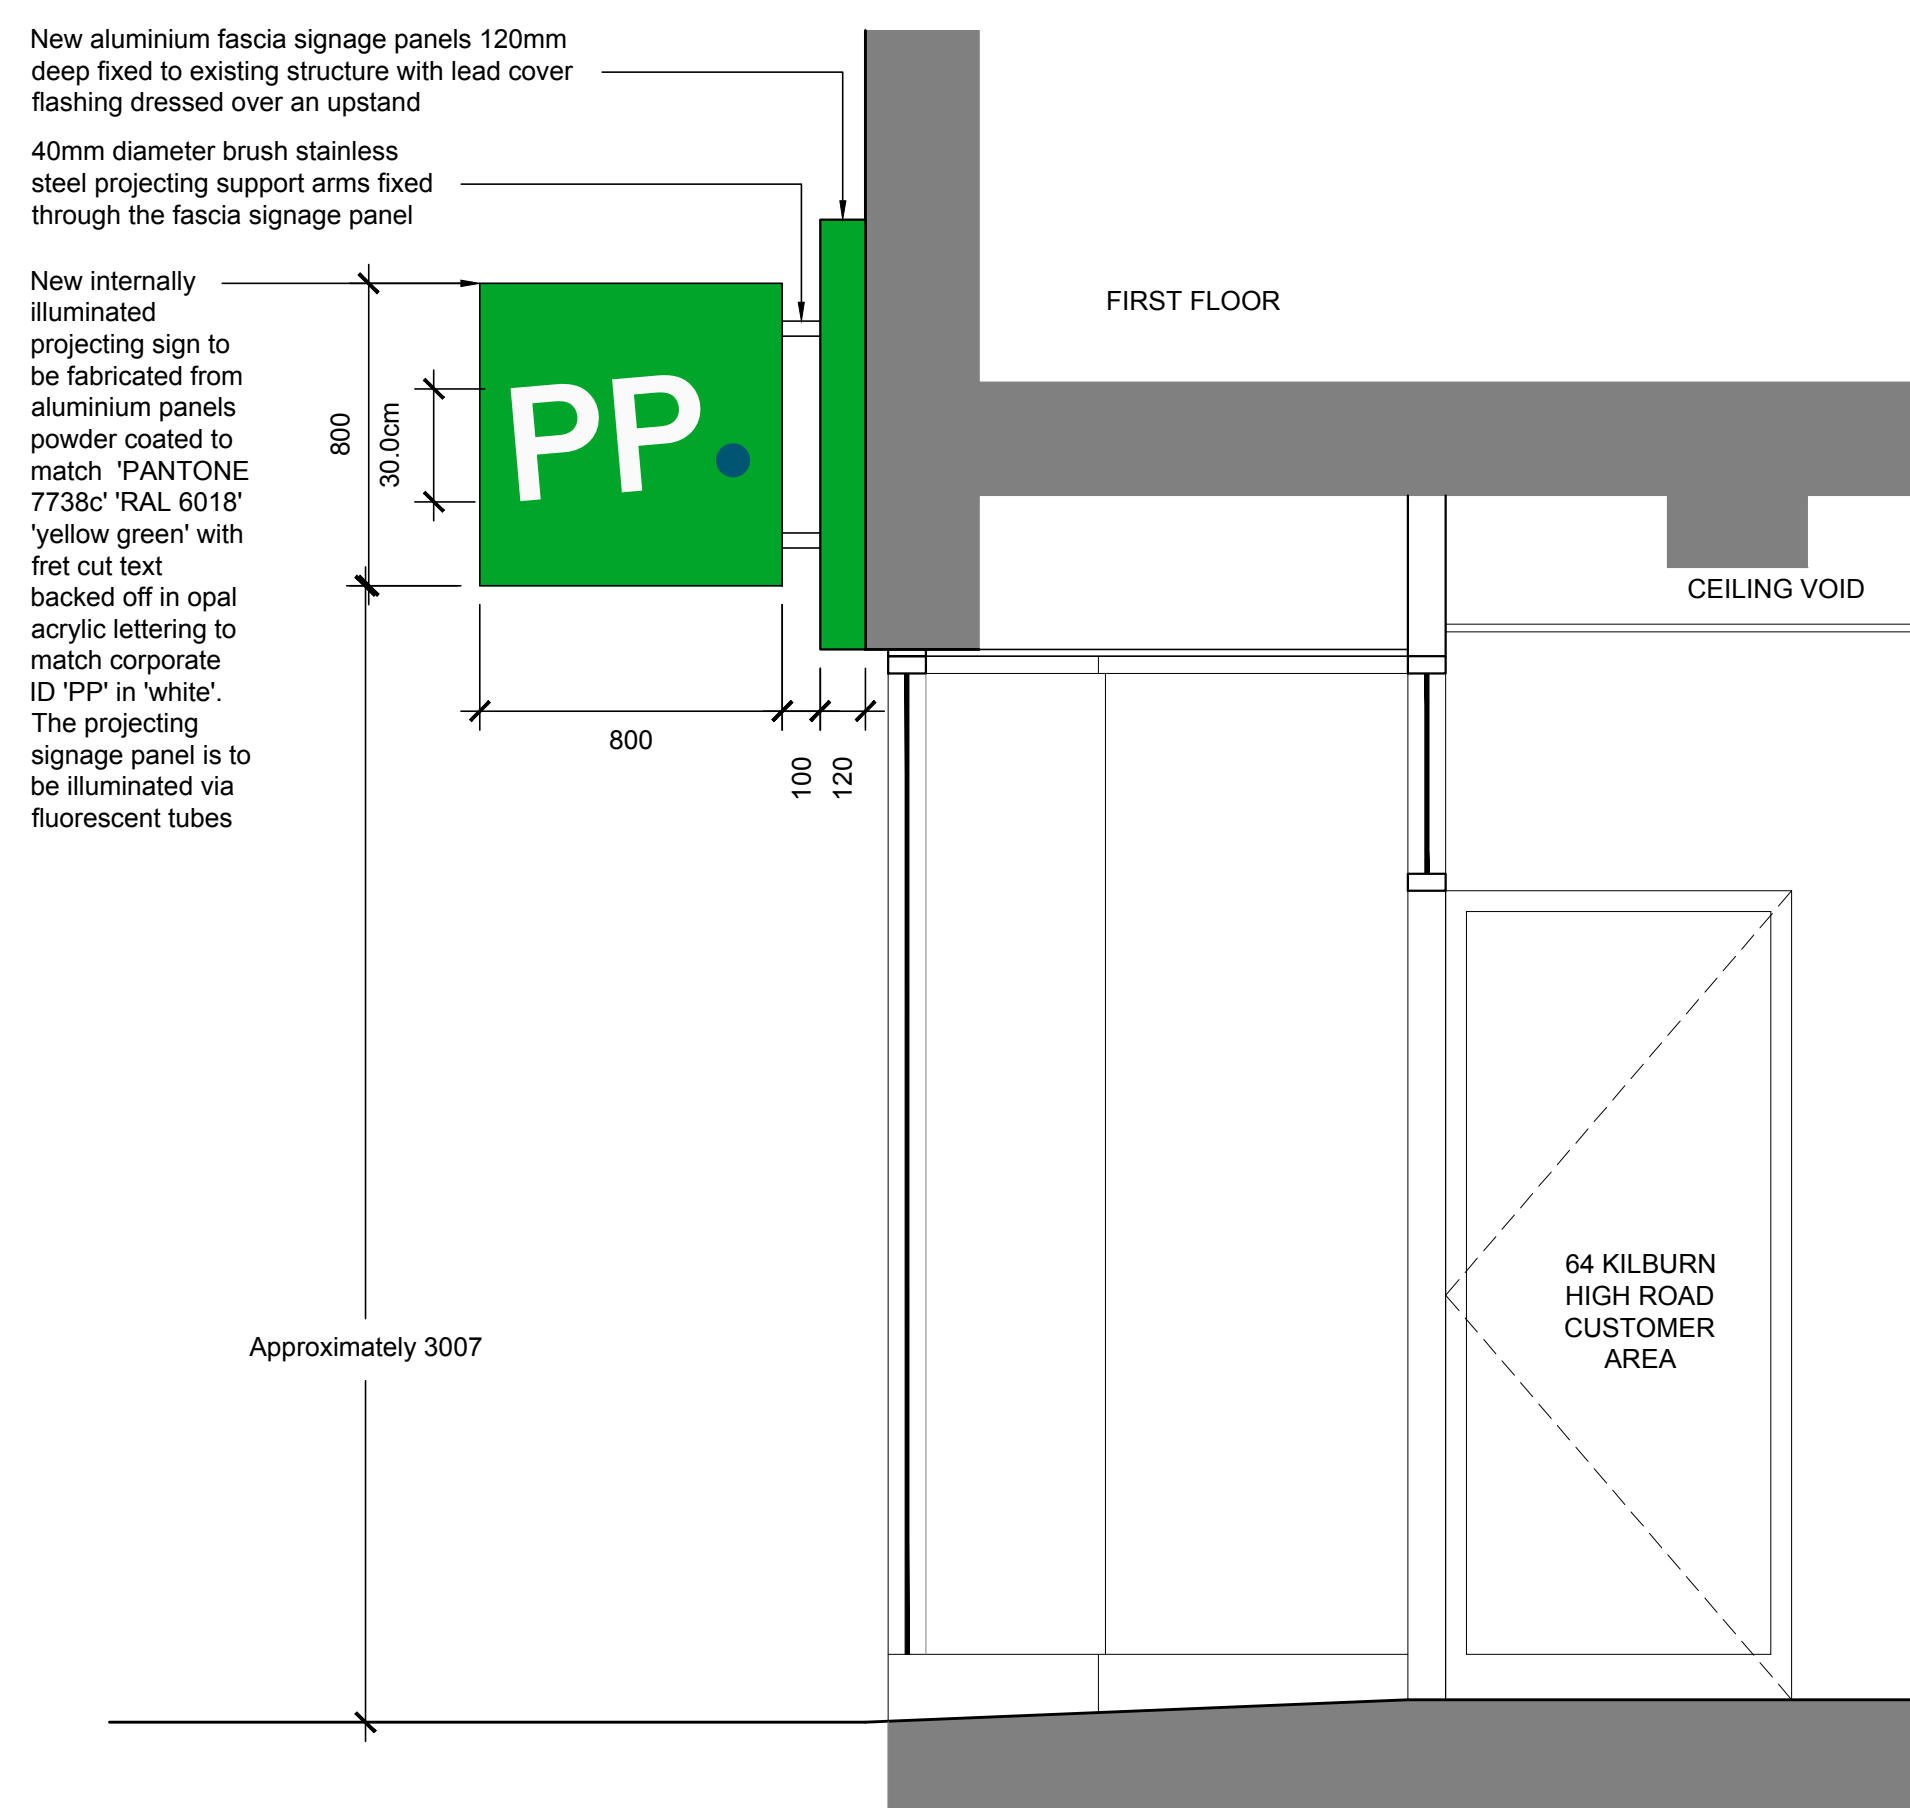

PROPOSED SECTION A  
SCALE 1:20

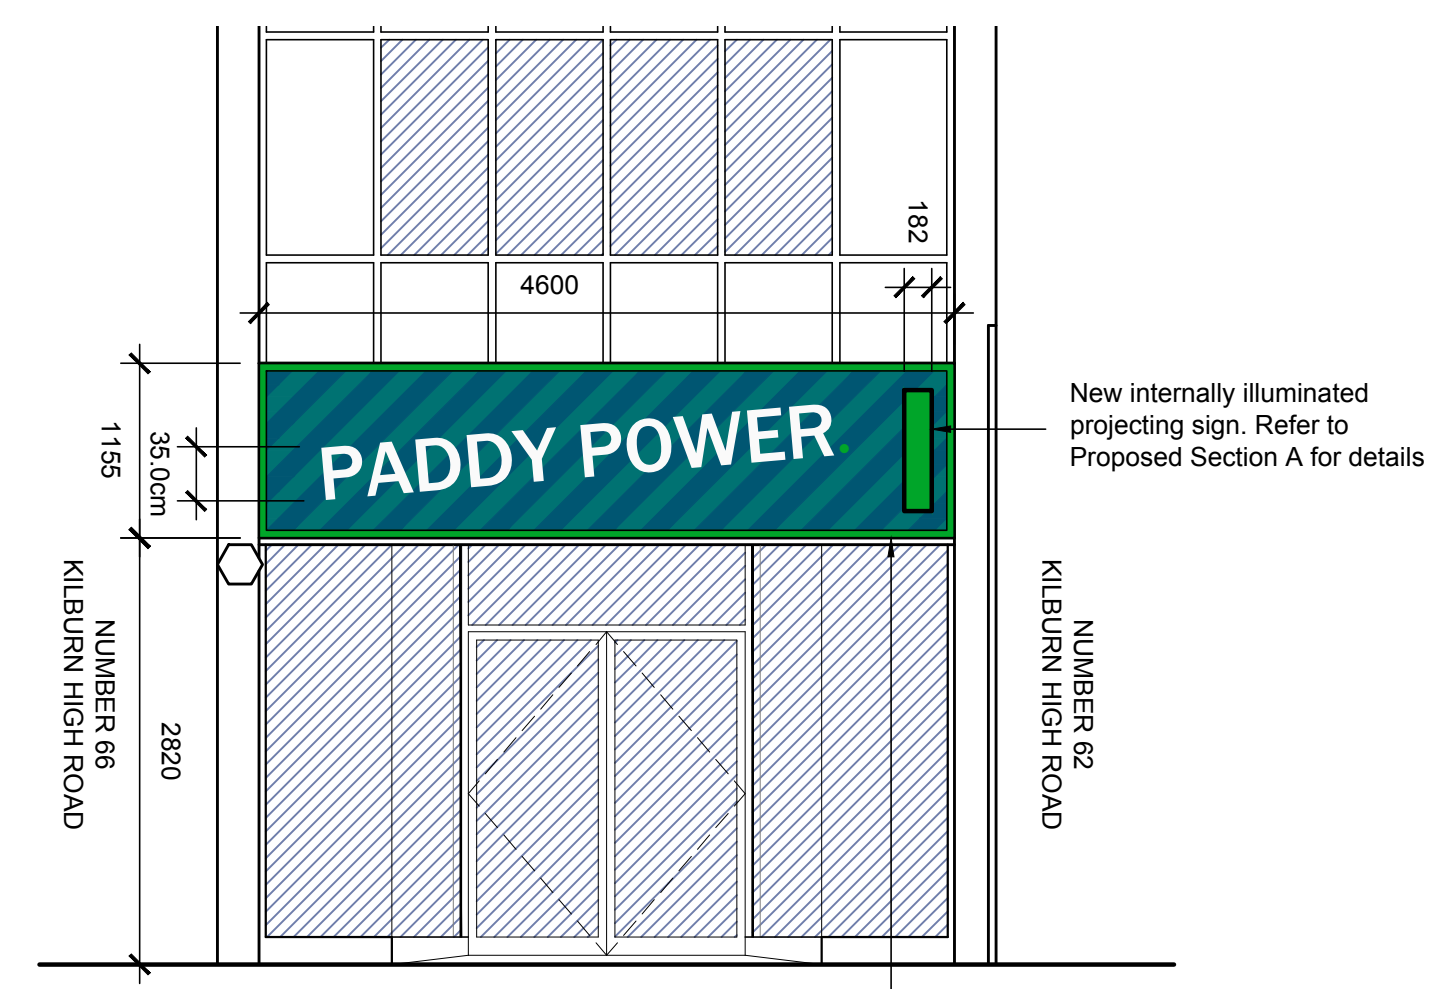

Existing signage to be removed and new fascia signage to be fabricated from aluminium fascia panels powder coated to match 'RAL 6026' 'opal green' and 'PANTONE 3305c' 'RAL 6005' 'light moss green' stripes with a 'PANTONE 7738c' 'RAL 6018' 'yellow green' coloured edging plus fret cut internally illuminated acrylic lettering projecting 10mm outwards to match corporate ID 'PADDY POWER' in 'white'

PROPOSED FRONT ELEVATION A  
(SOUTH WEST FACING AS VIEWED FROM KILBURN HIGH ROAD)  
SCALE 1:50

Rev.	Amendment:	Date:
-	-	-



Client: PADDY POWER PLC

Project: NEW BOOKMAKERS  
64 KILBURN HIGH ROAD  
LONDON, NW6 4HJ

Title: PROPOSED  
FRONT ELEVATION A & SECTION A

Drawn by: JPW/AG Date: 08-06-15

Checked by: DO

Scale @ A1: 1:20/50 Drg. No.: 14487-14

The Livemore Partnership LLP

Leigh-on-Sea Office:  
Broadway House, 74-76 Broadway,  
Leigh-on-Sea, Essex, SS9 1AE  
tel: 01702 714977  
fax: 01702 471745

London Office:  
150 Minories,  
London, EC3N 1LS  
tel: 0207 3475435

www.livemore.co.uk

