



Miller Street

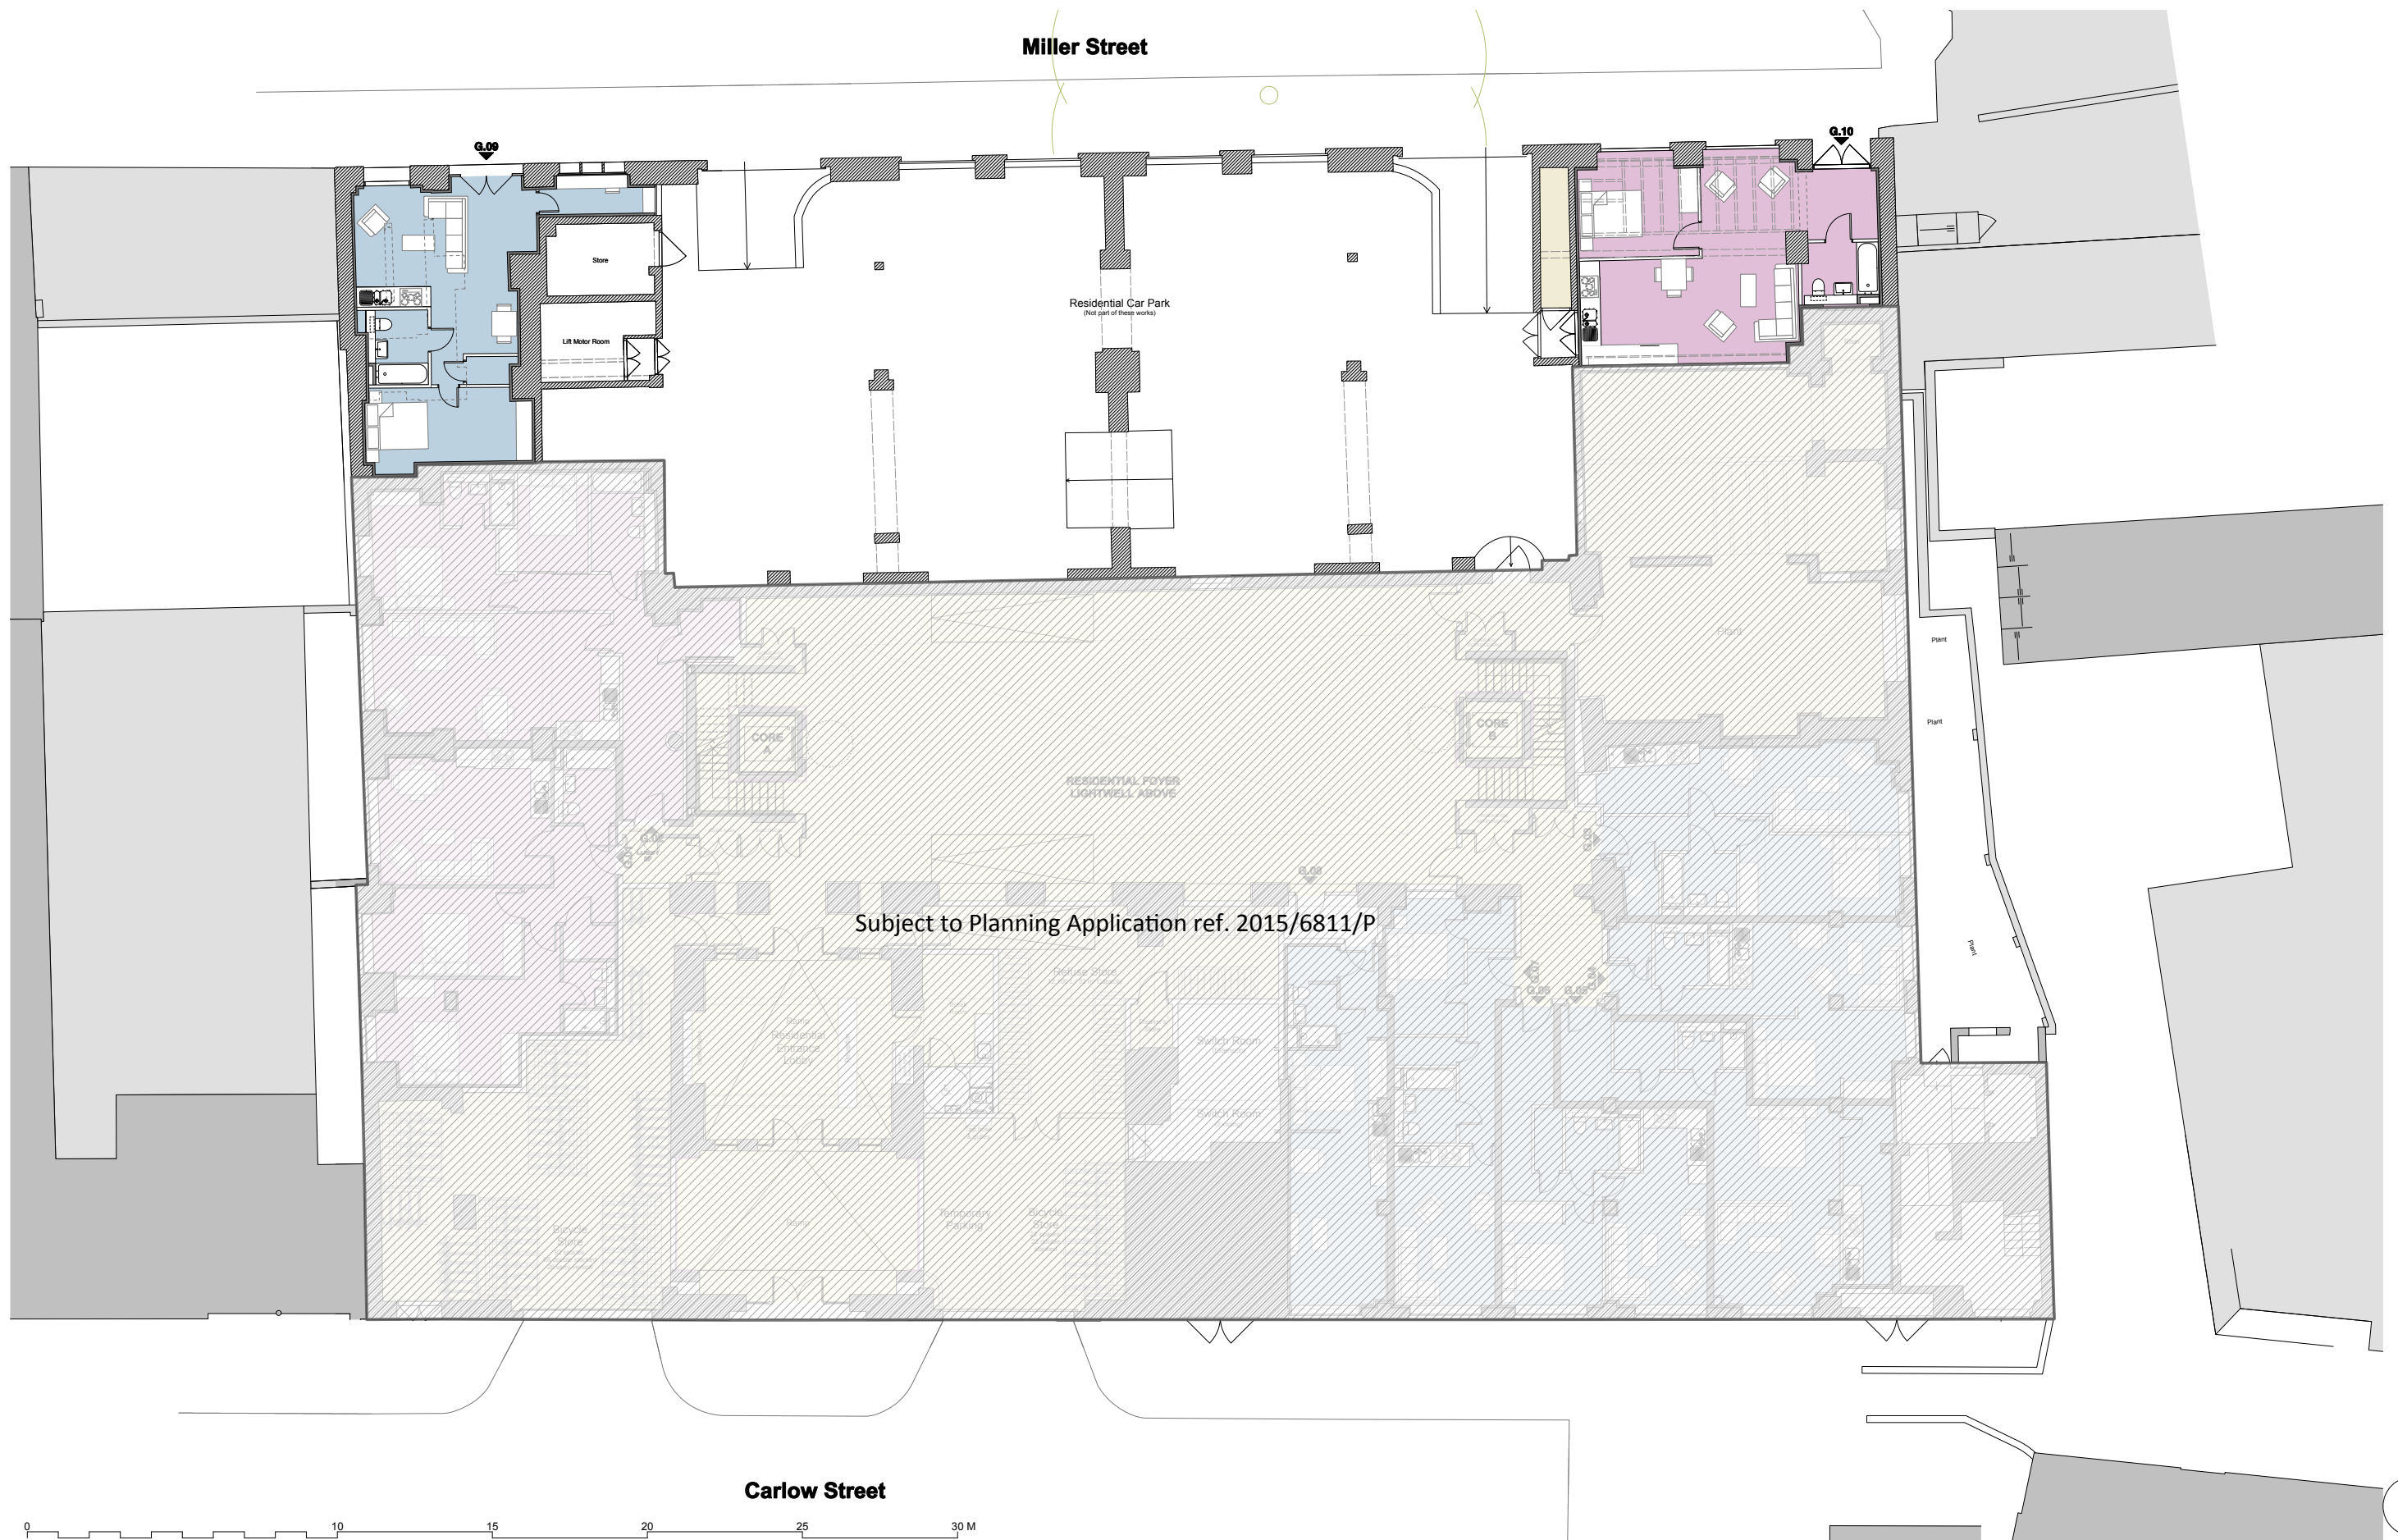

Subject to Planning Application ref. 2015/6811/P

Carlow Street

 

GENERAL NOTES:
 All dimensions to be checked on site prior to commencement of any works, and/or preparation of any shop drawings.
 Sizes of and dimensions to any structural elements are indicative only. See structural engineers drawings for actual sizes / dimensions.
 Sizes of and dimensions to any service elements are indicative only. See service engineers drawings for actual sizes and dimensions.
 This drawing to be read in conjunction with all other Architect's drawings, specifications and other Consultants' information.
 All proprietary systems shown on this drawing are to be installed strictly in accordance with the Manufacturers/Suppliers recommended details.
 Any discrepancies between information shown on this drawing and any other contract information or manufacturers/suppliers recommendations is to be brought to the attention of the Architect.
DO NOT SCALE FROM THIS DRAWING.

DRAWING NOTES:

P2	PLANNING	27.05.2015
P1	Preliminary Issue	08.04.2015
STATUS	REVISION	DATE

DRAWING PROPOSED PLANS	
Ground Floor Plan	
SCALE 1:100 @ A1 (1:200 @ A3)	DRAWING FILE REF 803 PD-GA Floor Plans PRINT
DATE Apr. 2015	DRAWN BY BGY
DWG No. 803 PD-GA 00	REVISION P2
DRAWING STATUS PLANNING	

Buckley Gray Yeoman Studio 4.04 The Tea Building 56 Shoreditch High Street London E1 6JJ T. 020 7033 9913 F: 020 7033 9914	
CLIENT Galliard Homes	PROJECT Carlow House, NW1

Information contained on this drawing is the sole copyright of Buckley Gray Yeoman and is not to be reproduced without their permission.