



SOUTH-WEST BOUNDARY ELEVATION

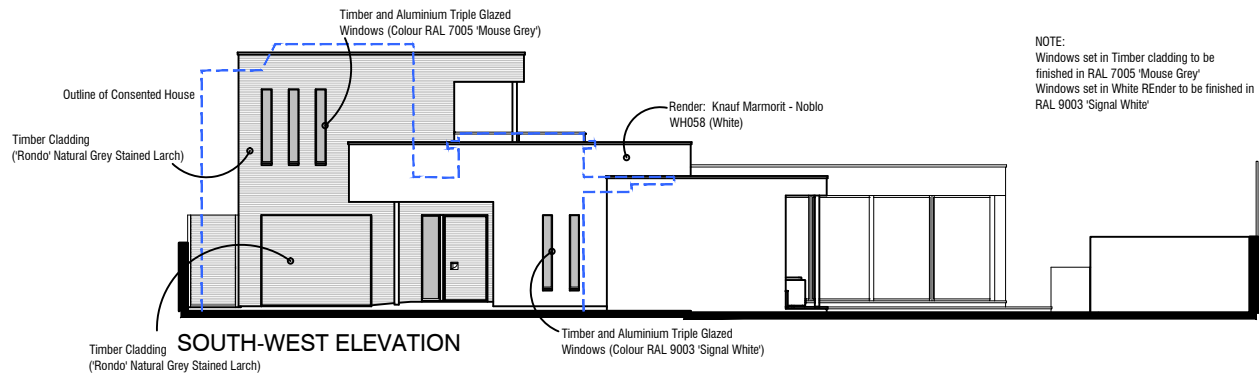

SOUTH-WEST ELEVATION

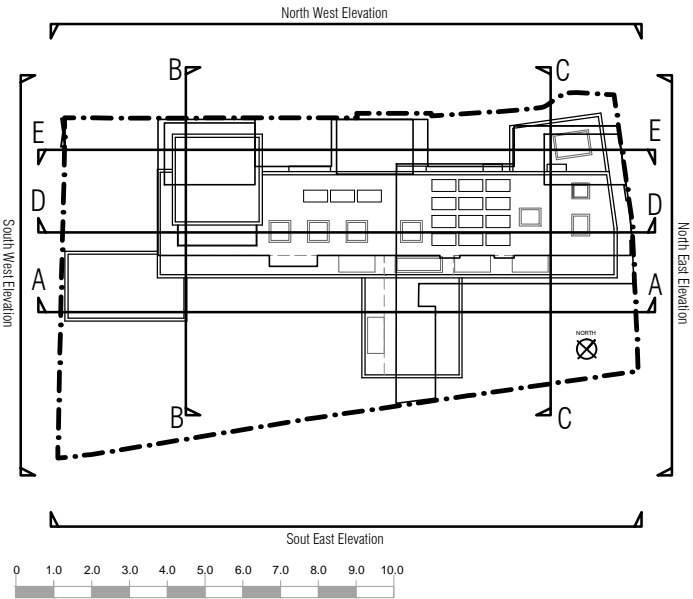

REV: A DATE: May 15 Notes: Materials Notes added

THE HOUSE DESIGNERS. C/O URBAN CURVE ARCHITECTURE LTD 450 BROOK DRIVE, GREEN PARK READING, RG2 6JU T 01189610008 E INFO@URBANCURVE.CO.UK	PROJECT Ms R Lord & Mr J Weston		ISSUE PLANNING	
	SITE ADDRESS 92 FITZJOHN'S AVENUE, NW3		DRAWING TITLE Proposed South West Elevations	
	PROJECT NO: P094	DATE: NOV 2014	DATE: 18/04/14	DRAWING NO: P094-108
	SCALE: 1:200 @ A3 or 1:100 @ A1	DRAWN BY: NAB		REVISION: A

The Copyright in this document and design is confidential to and the property of Urban Curve Architecture Limited