



notes:
Do not scale from this drawing
All dimensions to be checked on site and any discrepancies reported to the Architect/Contract Administrator before proceeding with the works on site, or off-site fabrication

BRECKNOCK ROAD

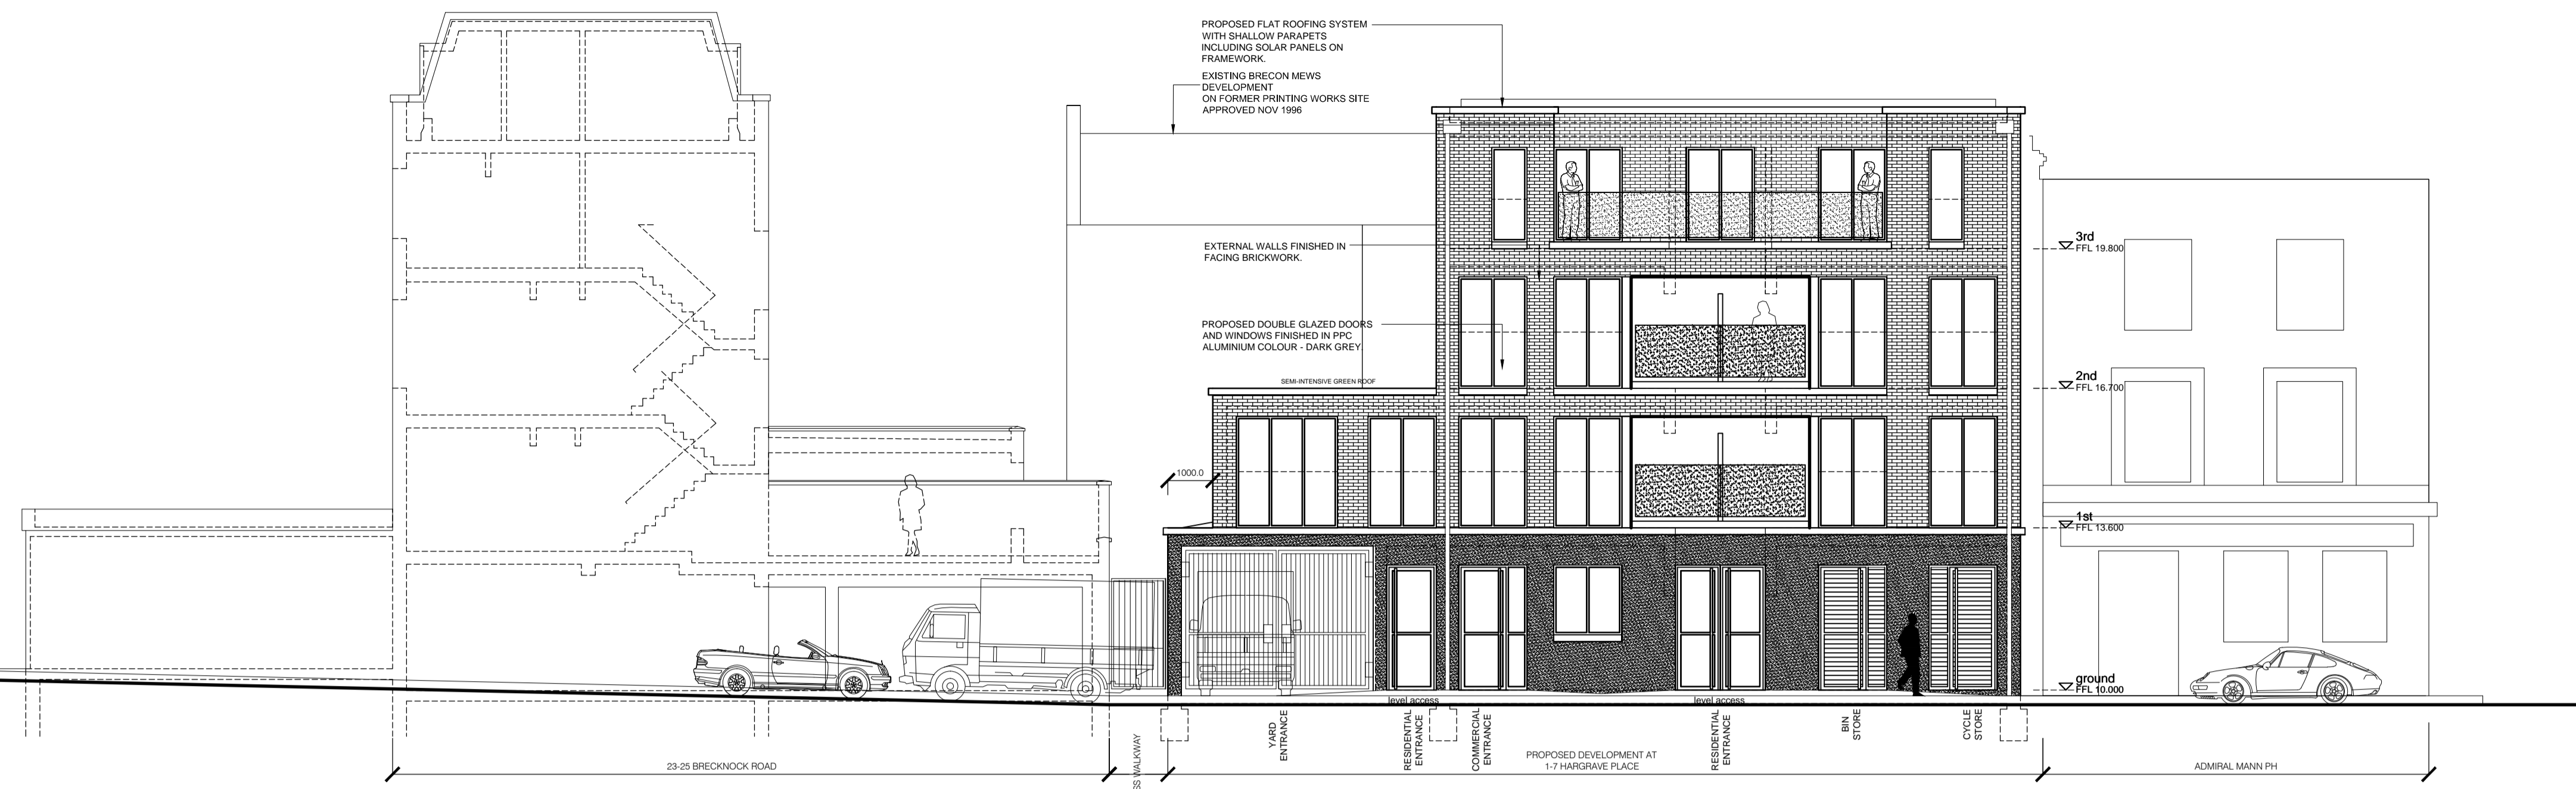


HARGRAVE PLACE ELEVATION 1:100

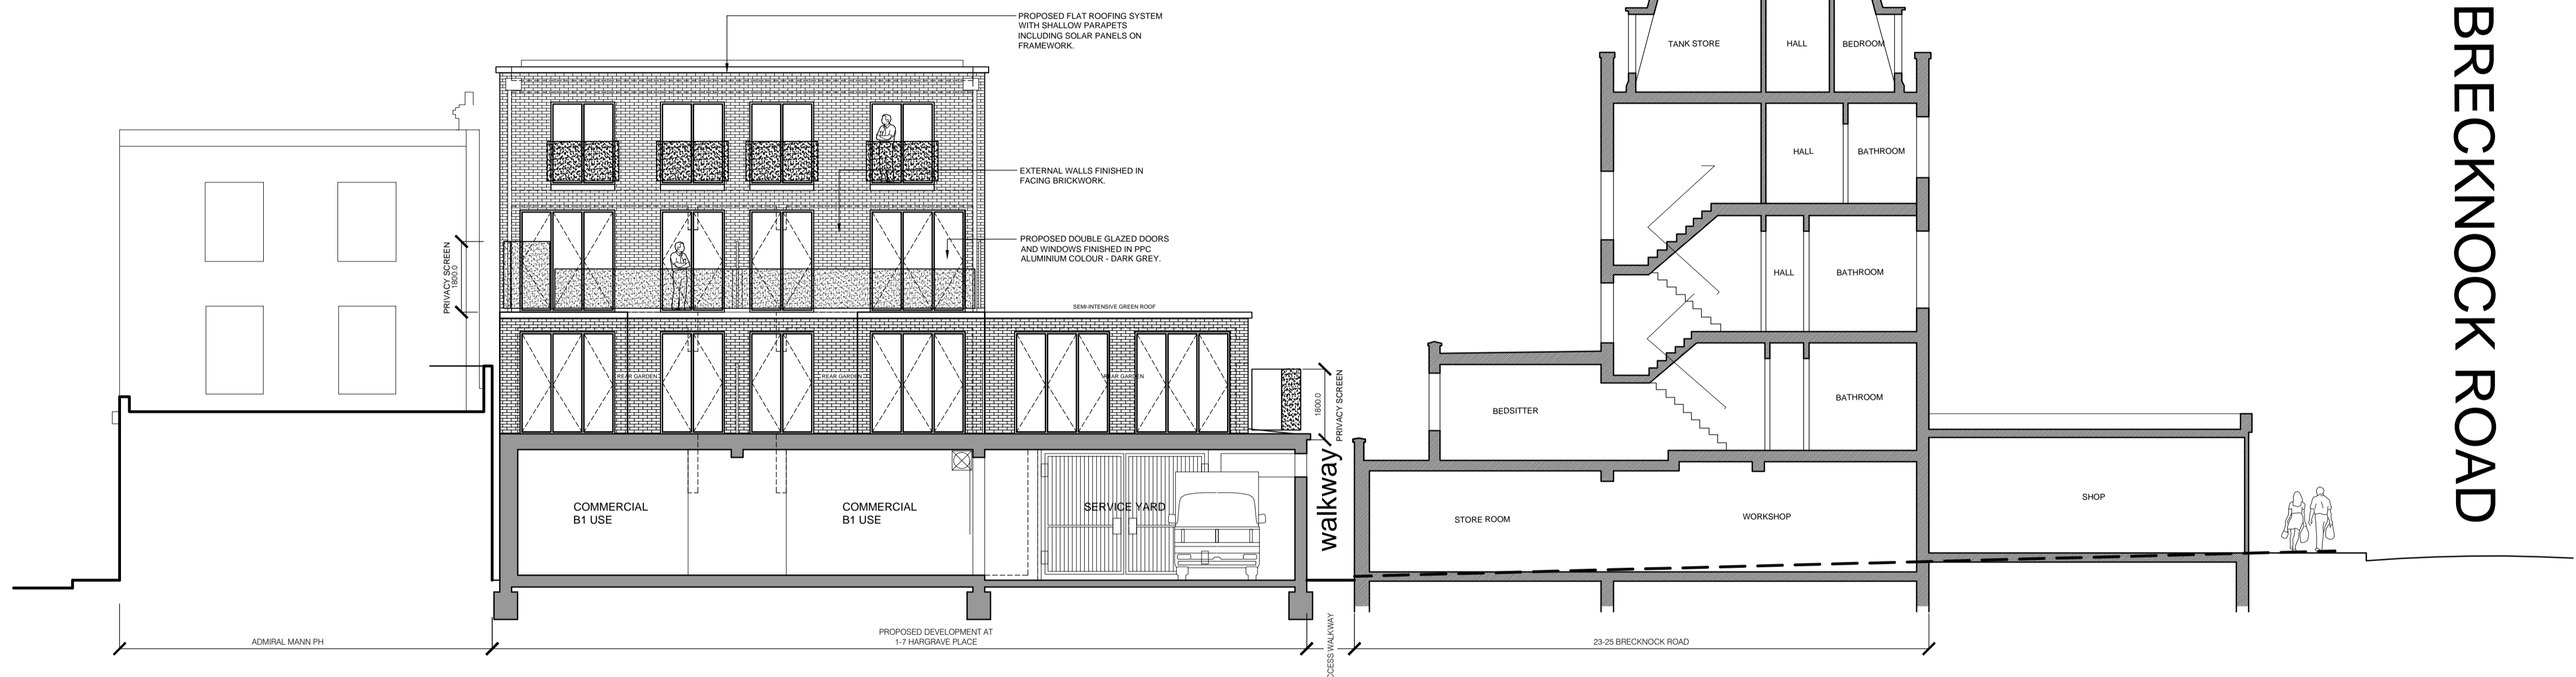

REAR ELEVATION 1:100



RECENTLY COMPLETED HOUSING SCHEME INDICATING CHOSEN PALLET OF MATERIALS

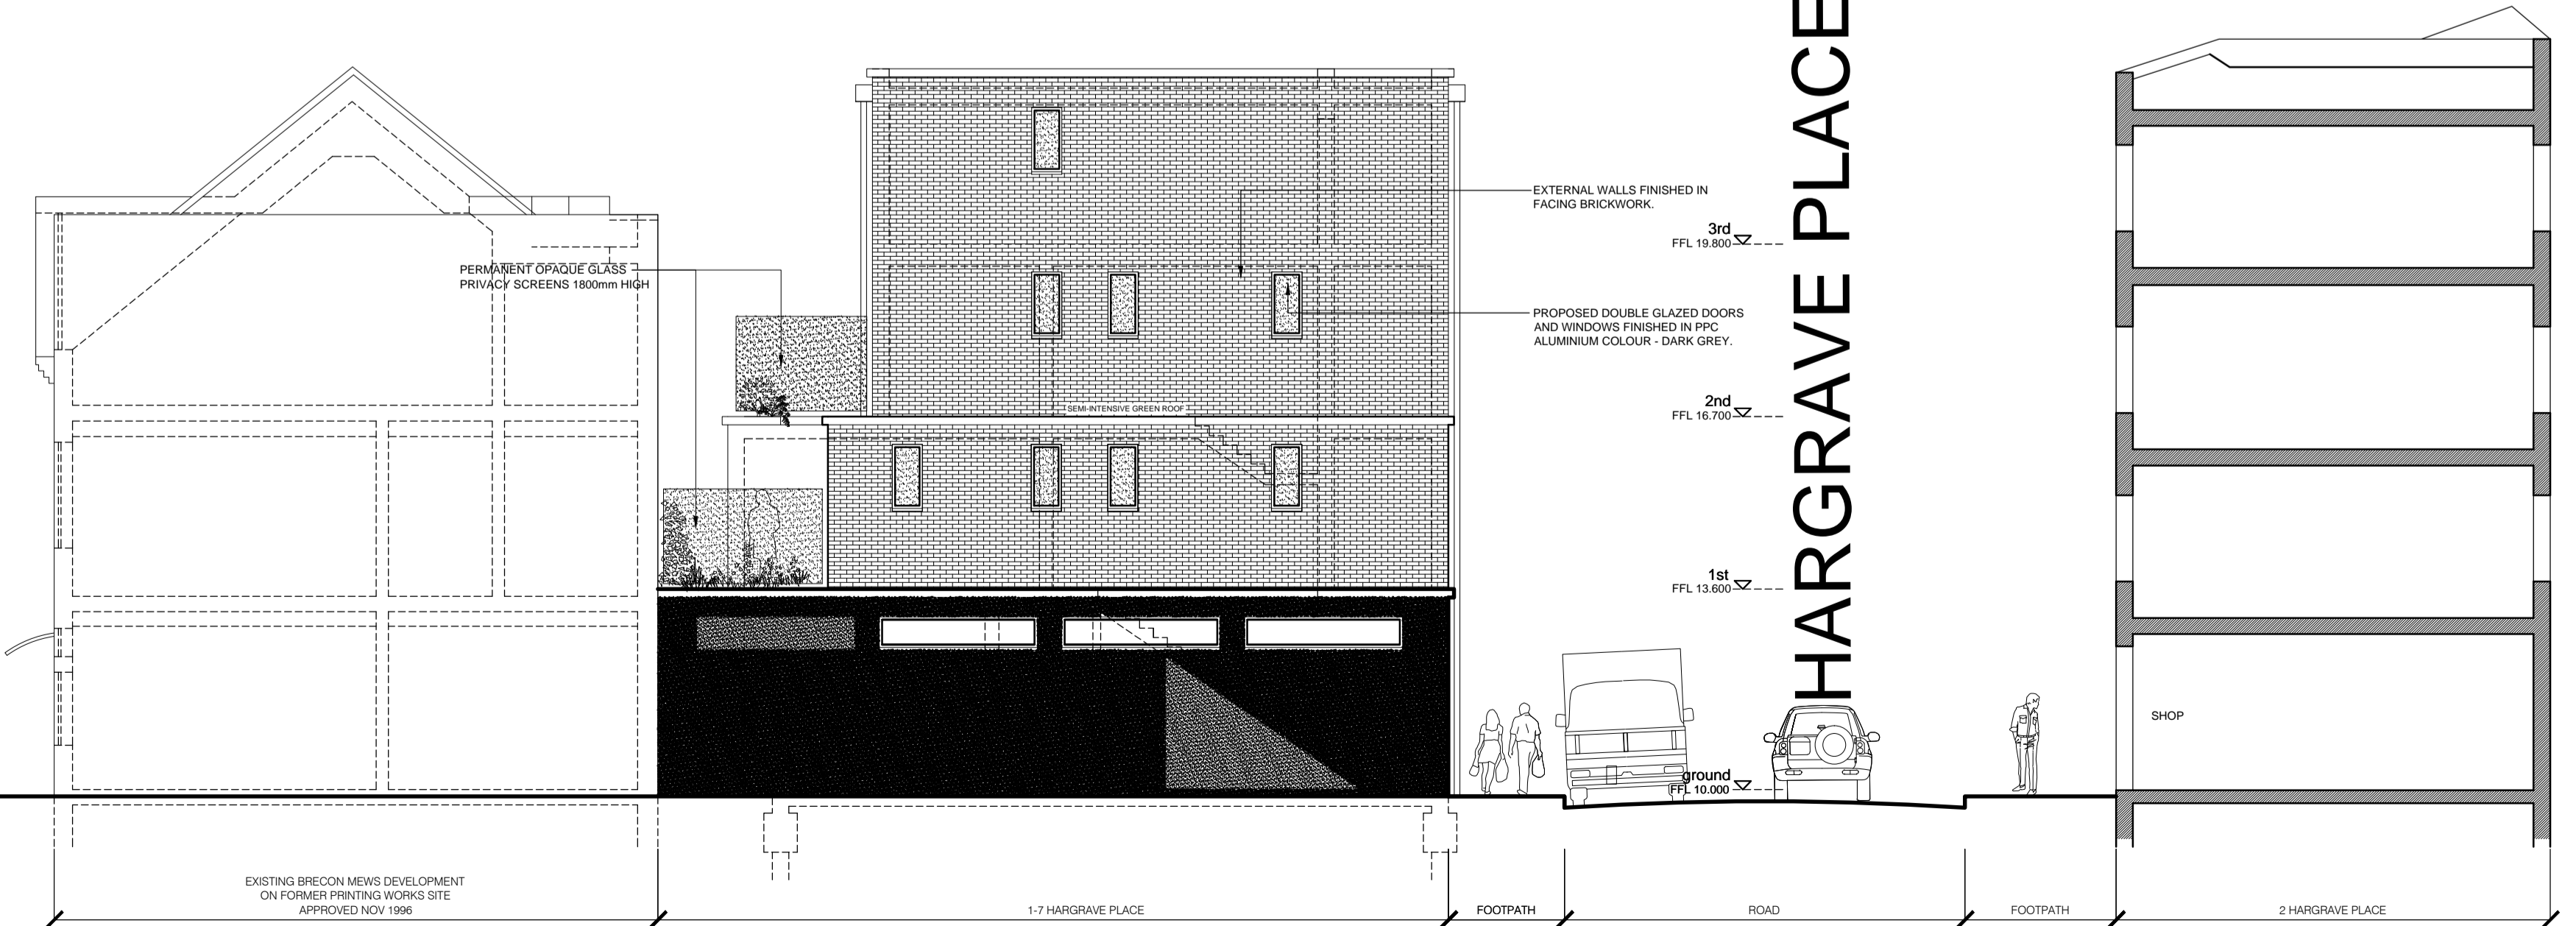

SIDE ELEVATION 1:100

For Approval		
A	REVISED FOLLOWING COMMENTS FROM PLANNING DEPARTMENT	25.08.14
1		RIBA
revision	description	date
GENESIS ARCHITECTS LTD 7 St Margarets Road, Staines Abbotts Ware Hertfordshire SG12 8EP T: 01920 877998 F: 01920 877998 E: genesisarchitects@btconnect.com W: www.genesisarchitects.ltd.uk		
client		
Hargrave Developments Ltd		
project		
RESIDENTIAL DEVELOPMENT AT 1-7 HARGRAVE PLACE LONDON N7 0BP		
info		
PROPOSED ELEVATIONS		
date	JUNE 14	scale AS SHOWN
drawn	IRMB	
drawing no	revisions	
GAL 200 (PC) 005 A		