





01 Front Elevation
Scale 1:50 @ A3

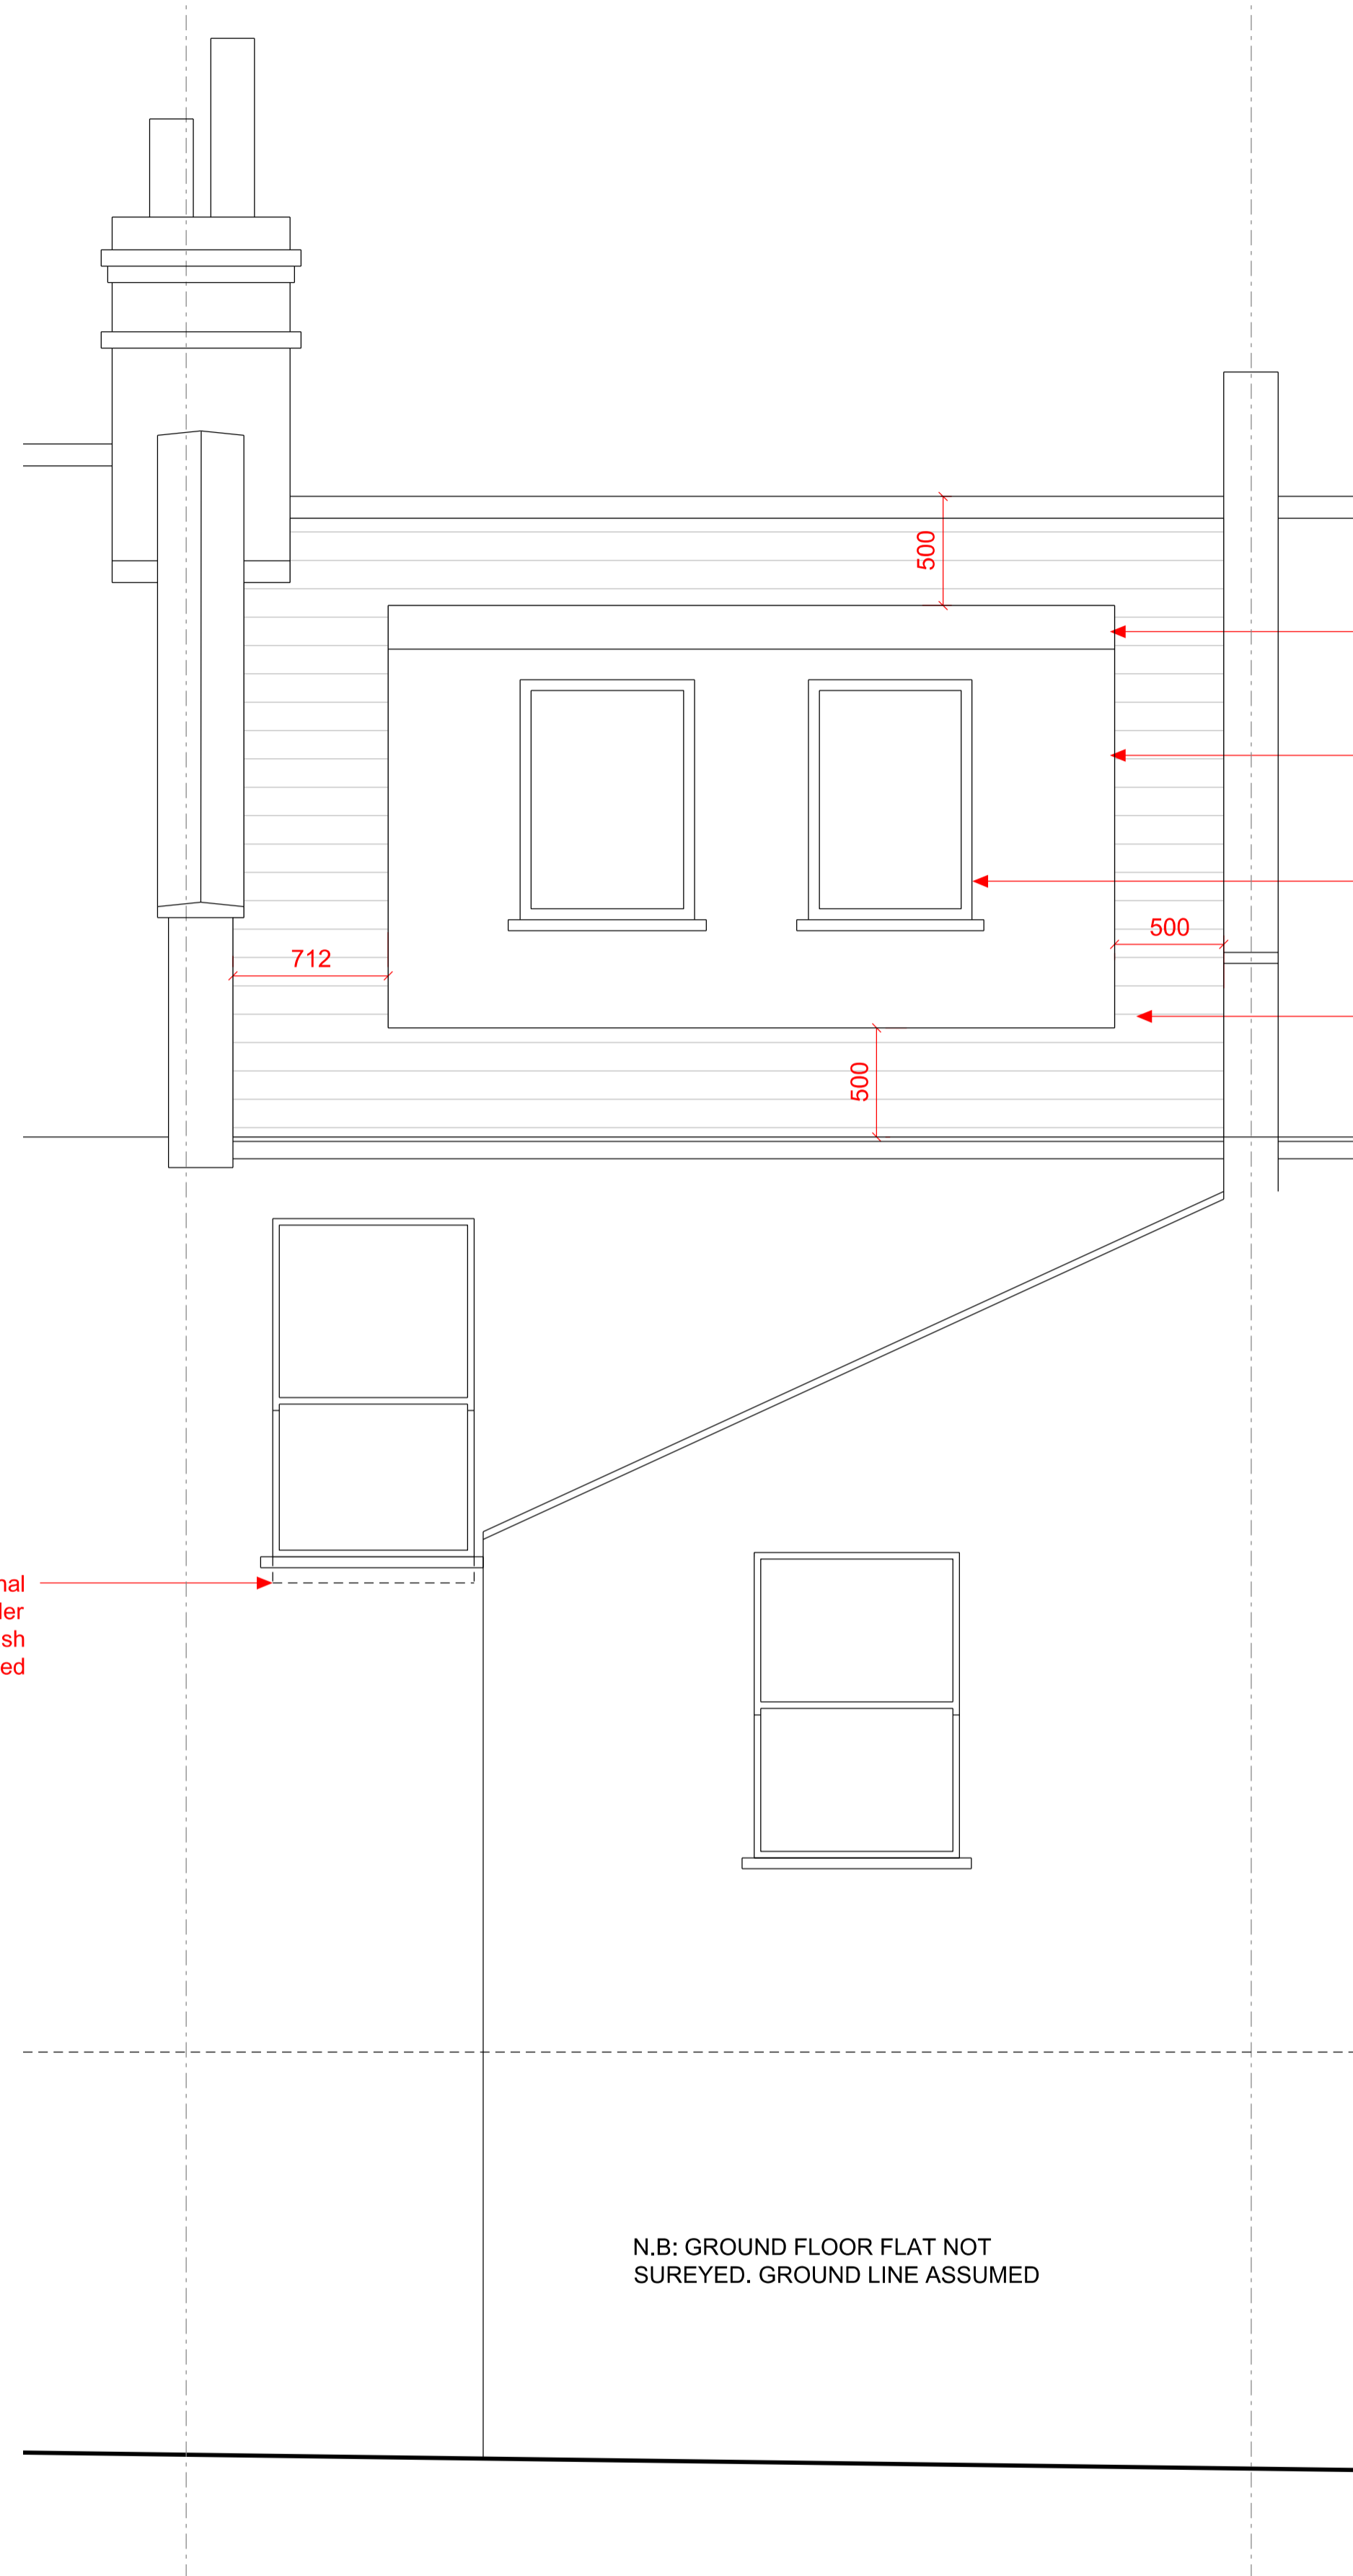


02 Rear Elevation
Scale 1:50 @ A3

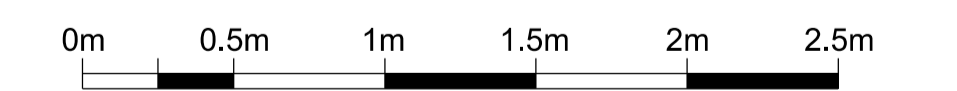

Notes
DO NOT SCALE. Use figured dimensions only. ALL contractors are requested to check all dimensions on site before proceeding. All discrepancies to be notified in writing to. Dimensions are in millimeters unless stated otherwise. All levels are in meters above AOD unless stated otherwise. No areas indicated, or areas calculated from this drawing should be used for valuation purposes or as the basis for development contracts.

Client
Steven Osborne

Project
63 Sumatra Road
London NW6 1PT

 

Rev	Date	Reason for Issue
03	11.06.15	For Planning
02	13.05.15	For Pricing
01	09.05.15	For Planning
00	05.05.15	DRAFT For Discussion

Project 63 Sumatra Road

Drawing Title Proposed Elevations

Scale 1:25 / 1:50 **Drawing No** **Rev**

Paper Size A1 / A3 **A2100** **03**

Date 05.05.15