

KEY

- IC INSPECTION COVER
- MH MANHOLE
- CL COVER LEVEL
- IL INVERT LEVEL
- TIC TELEPHONE INSPECTION COVER
- EIC ELECTRICITY INSPECTION COVER
- WSV WATER STOP VALVE
- GV GAS VALVE
- FH FIRE HYDRANT
- G GULLY
- KI KERB INLET
- WM WATER METER
- RE RODDING EYE
- ER EARTHING ROD
- TP TELEGRAPH POLE
- EP ELECTRICITY POLE
- LP LAMP POST
- RS ROAD SIGN
- TS TRAFFIC SIGNAL
- STN CONTROL STATION
- CPQ COORDINATED CHECK POINT
- GP GATE POST
- BD BOLLARD (ROUND & SQUARE)
- BS BUS STOP
- CH COAL HOLE
- LB LETTER BOX
- PT POST
- SP STAND PIPE
- EB ELECTRICAL BOX
- PM PARKING METER
- EJB JUNCTION BOX
- TAP TAP
- TCB TELEPHONE CALL BOX
- CE CABLE
- MRK MARKER
- PE PIPE
- CTV CABLE TELEVISION
- CLF CHAIN LINK FENCE
- PWM POST & WIRE FENCE
- CBF CLOSE BOARD FENCE
- BWF BARBED WIRE FENCE
- CPF CHESTNUT PALING FENCE
- LLF LARCH LAP FENCE
- OBF OPEN BOARD FENCE
- PRF POST & RAIL FENCE
- h HEIGHT
- n.nn/nn/nn ABBREVIATED TREE DETAILS
(Trunk diameter/Spread/Height)

THE ORIGIN AND ORIENTATION OF THE SURVEY IS ARBITRARY.
ALL LEVELS ARE BASED UPON O.S GPS DATUM.

Existing land survey produced by
Gryphon Surveys, February 2015





This Drawing is Copyright.



Note: All dimensions to be checked on site and not to be scaled from drawing.

AMENDMENTS:

Revision	Date

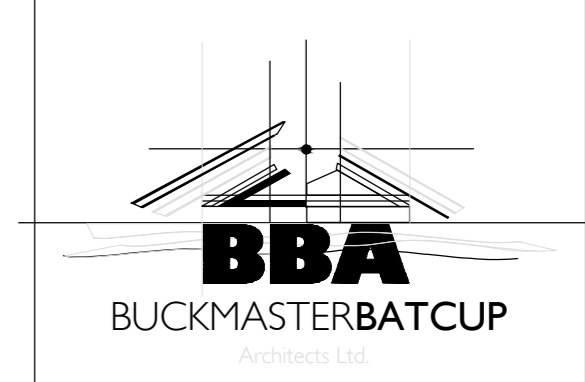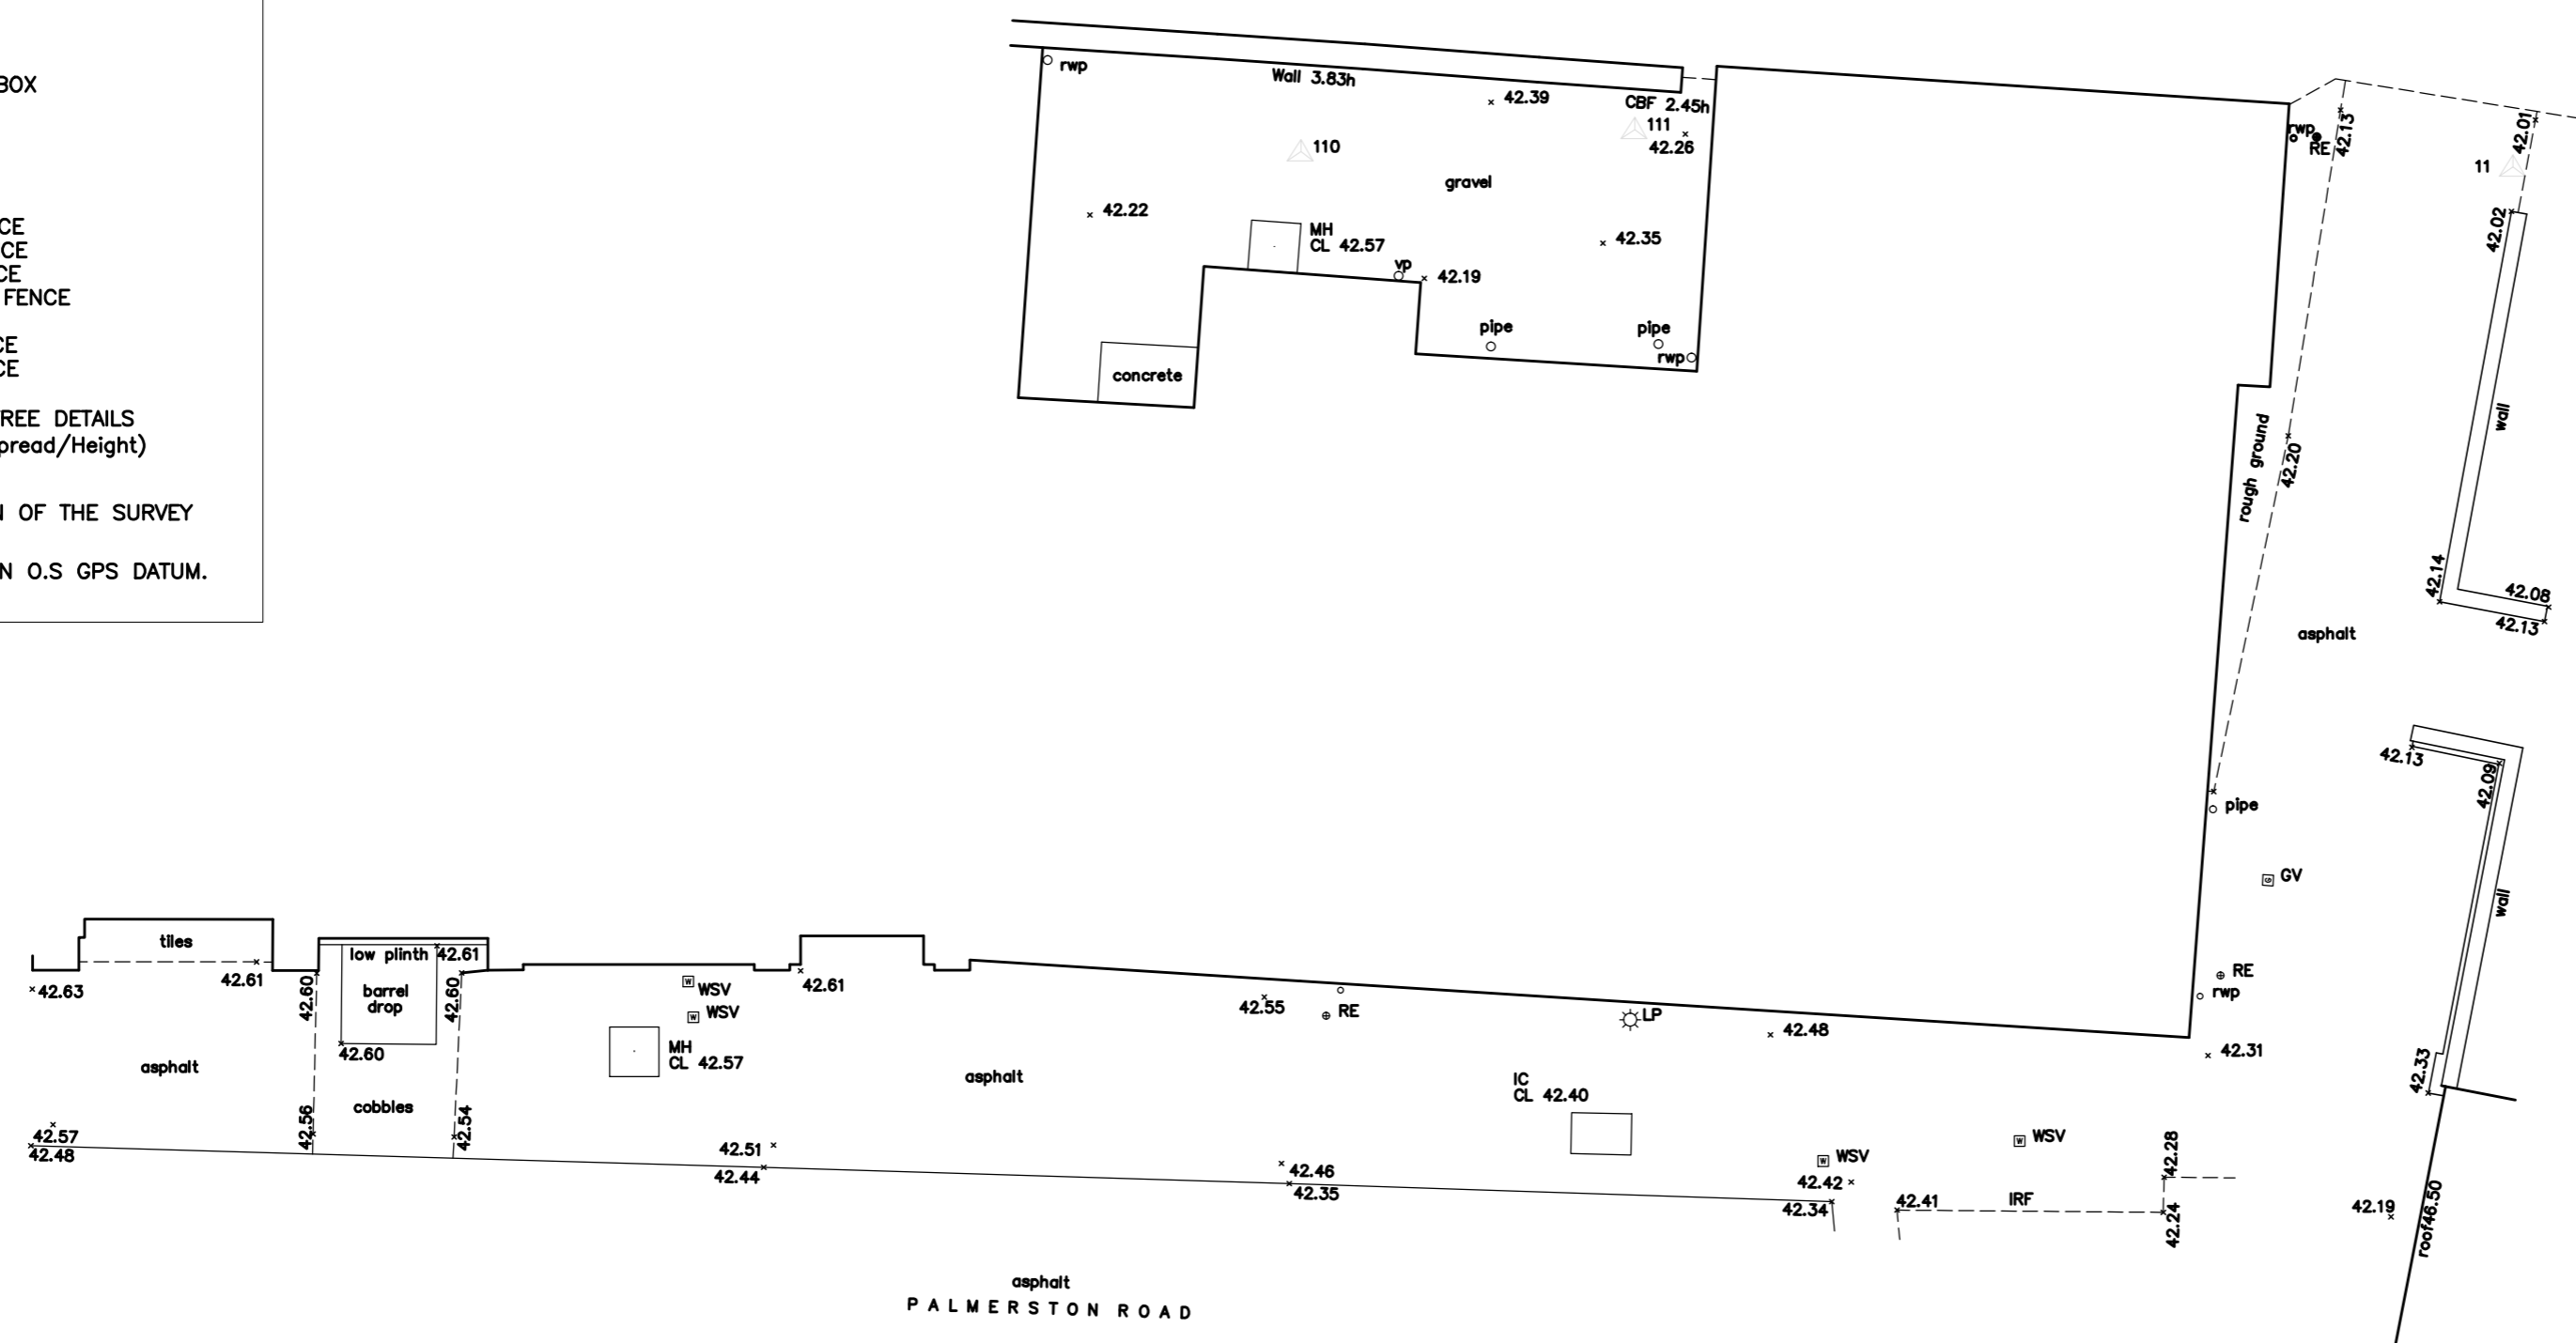

CLIENT:
Sow & Reap Properties Ltd

PROJECT TITLE:
308 Kilburn High Road & Ventra House

DRAWING TITLE:
Existing Site Plan

SCALE: **1:100 @ A2** | DATE: **June 2015**

One Kingdom Street Paddington Central London, W2 6BD T - 02037 553194 www.bbarch.co.uk info@bbarch.co.uk	70 Walter Road Swansea, SA1 4QA T - 01792 466060
---	--

BBA 635.P.02