




NOTES:
ALL DIMENSIONS TO BE CHECKED ON SITE AND ANY INCONSISTENCIES MUST BE REPORTED BACK TO KS DESIGN
ALL STRUCTURAL INFORMATION TO BE TAKEN FROM STRUCTURAL ENGINEER'S DRAWINGS
THIS DRAWING IS PROTECTED UNDER COPYRIGHT AND SHALL NOT BE COPIED OR REPRODUCED IN PART OR WHOLE WITHOUT PRIOR EXPRESSED PERMISSION FROM KS DESIGN

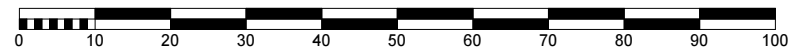


©Crown Copyright and database right 2015
Ordnance Survey License: 100048957
Reproduction in whole or part is prohibited
without the prior permission of Ordnance Survey




NOTES:
ALL DIMENSIONS TO BE CHECKED ON SITE AND ANY INCONSISTENCIES MUST BE REPORTED BACK TO KS DESIGN
ALL STRUCTURAL INFORMATION TO BE TAKEN FROM STRUCTURAL ENGINEER'S DRAWINGS
THIS DRAWING IS PROTECTED UNDER COPYRIGHT AND SHALL NOT BE COPIED OR REPRODUCED IN PART OR WHOLE WITHOUT PRIOR EXPRESSED PERMISSION FROM KS DESIGN

Planning

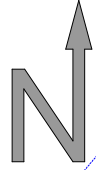

NOTES:
ALL DIMENSIONS TO BE CHECKED ON SITE AND ANY INCONSISTENCIES MUST BE REPORTED BACK TO KS DESIGN
ALL STRUCTURAL INFORMATION TO BE TAKEN FROM STRUCTURAL ENGINEER'S DRAWINGS
THIS DRAWING IS PROTECTED UNDER COPYRIGHT AND SHALL NOT BE COPIED OR REPRODUCED IN PART OR WHOLE WITHOUT PRIOR EXPRESSED PERMISSION FROM KS DESIGN

Planning

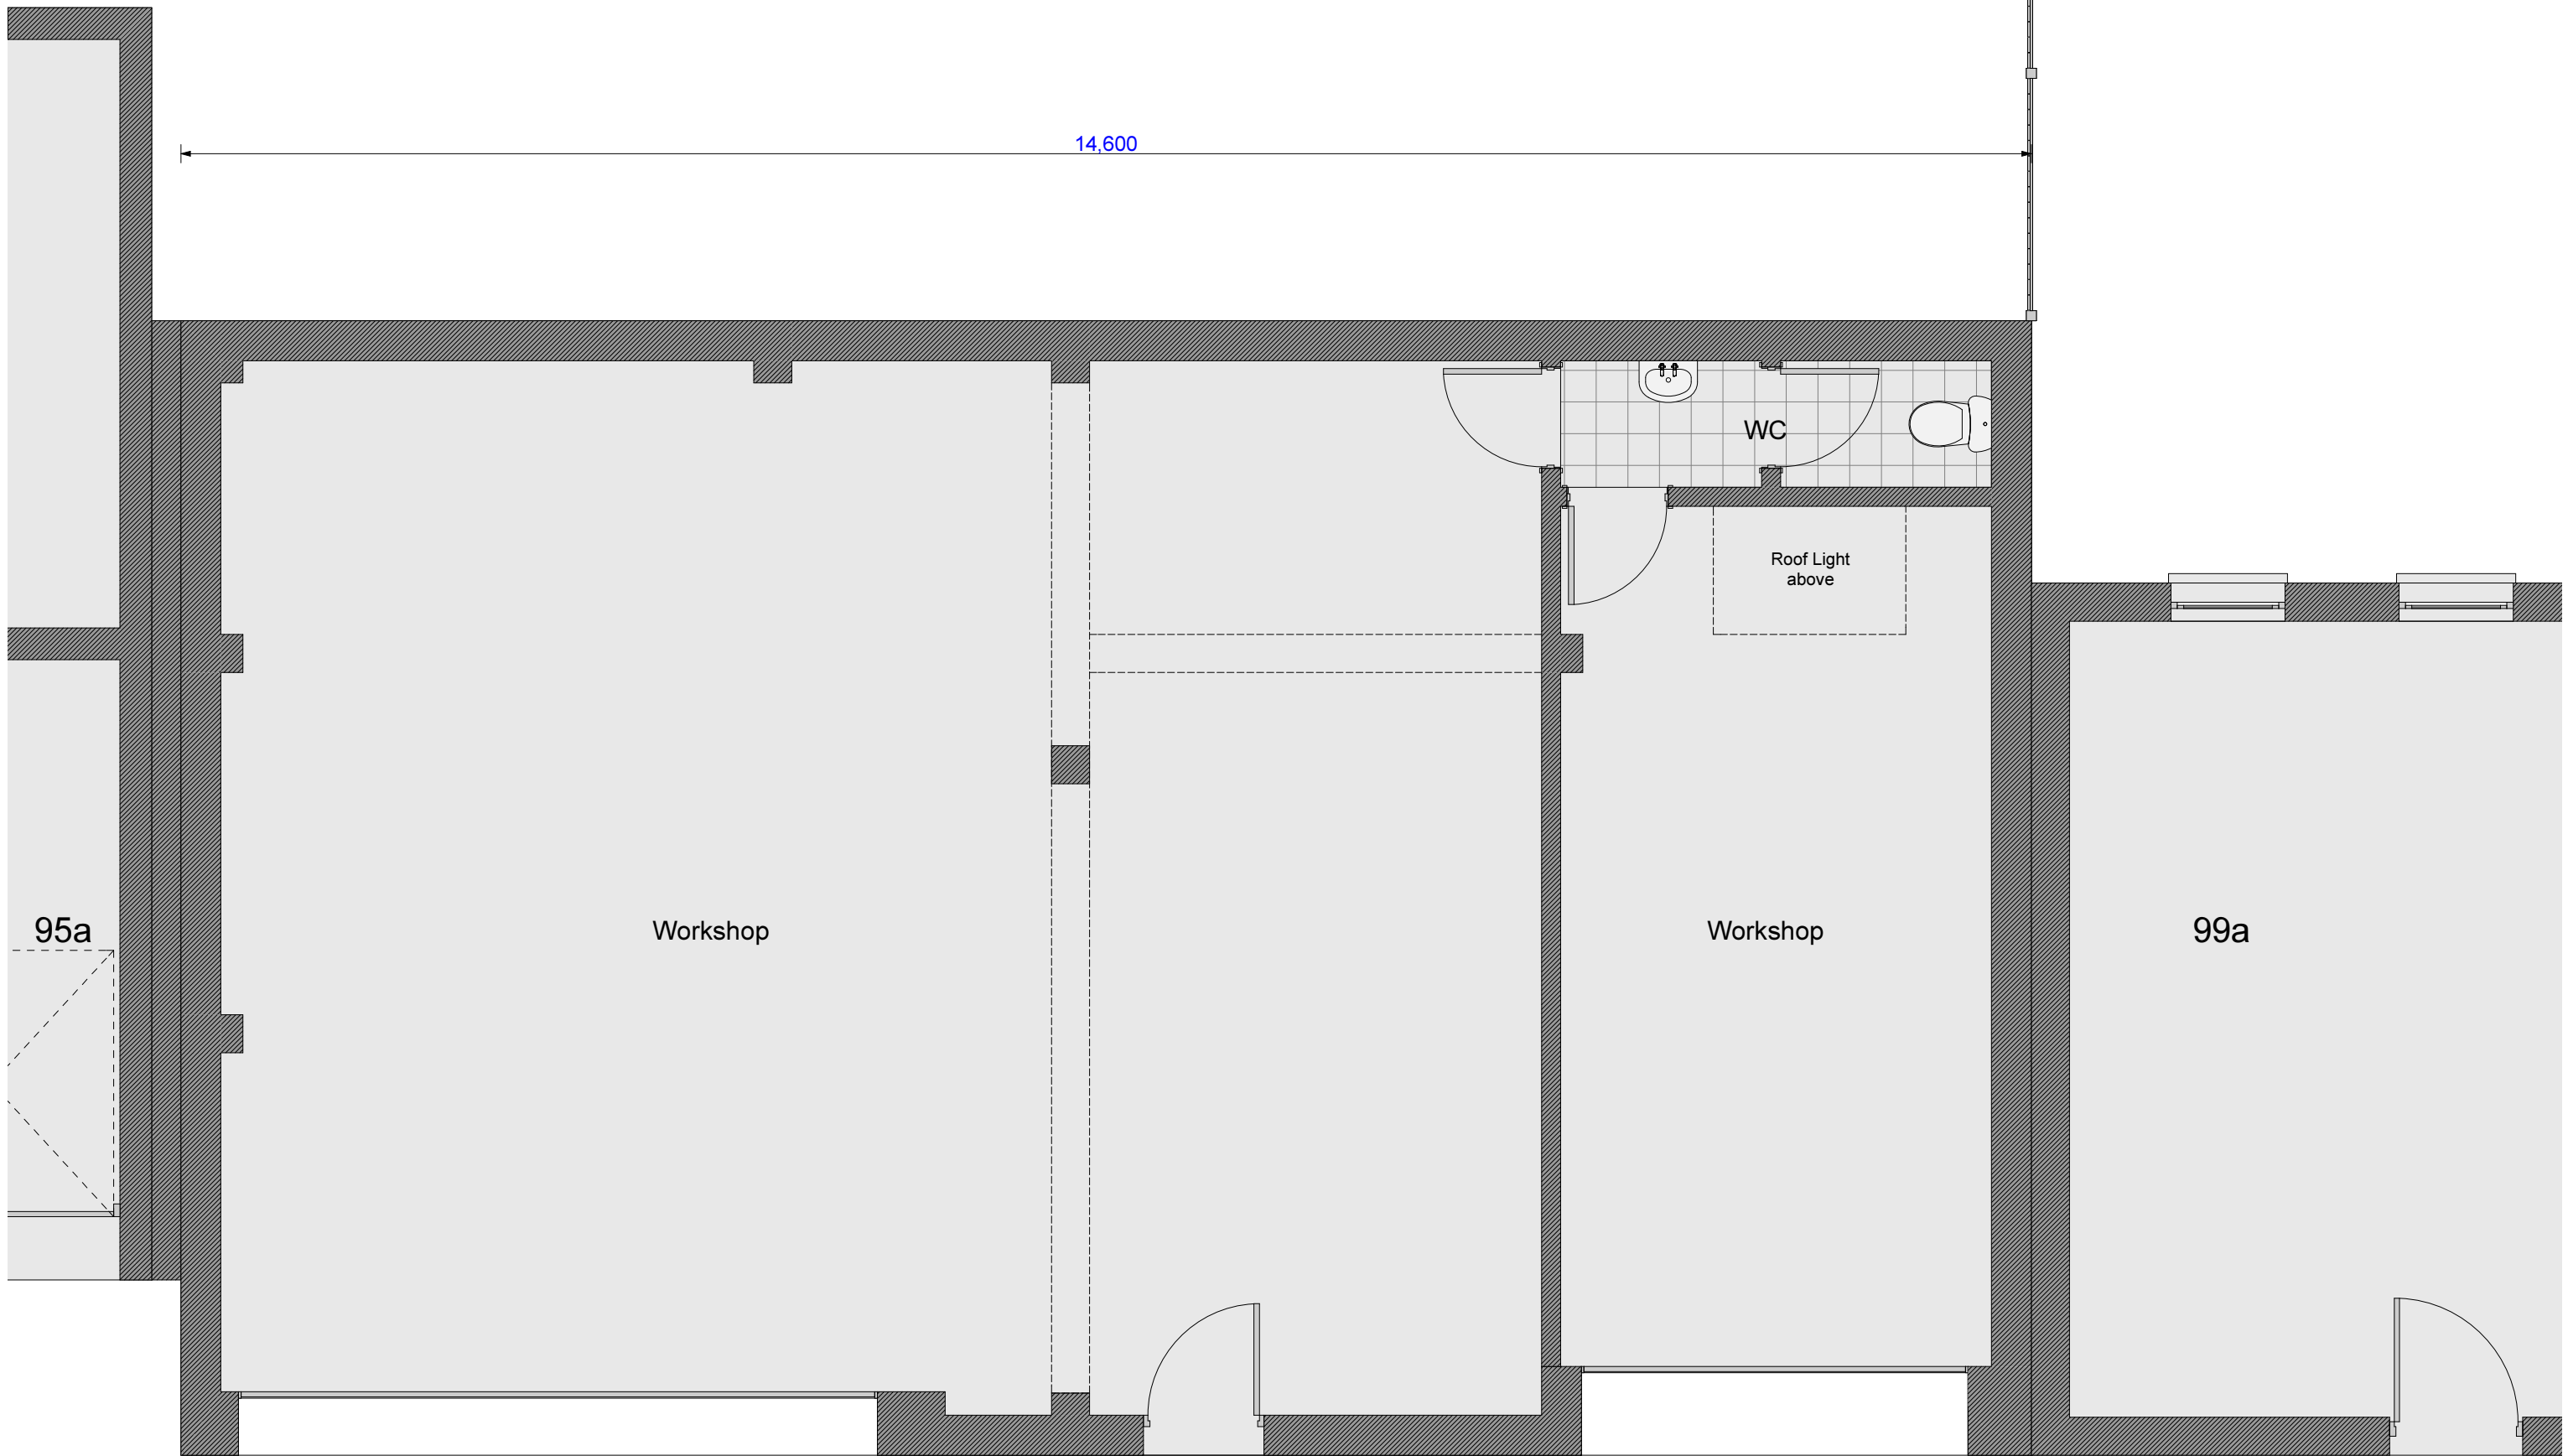


CAMDEN MEWS



Planning


NOTES:
ALL DIMENSIONS TO BE CHECKED ON SITE AND ANY INCONSISTENCIES MUST BE REPORTED BACK TO KS DESIGN.
ALL STRUCTURAL INFORMATION TO BE TAKEN FROM STRUCTURAL ENGINEER'S DRAWINGS.
THIS DRAWING IS PROTECTED UNDER COPYRIGHT AND SHALL NOT BE COPIED OR REPRODUCED IN PART OR WHOLE WITHOUT PRIOR EXPRESSED PERMISSION FROM KS DESIGN.

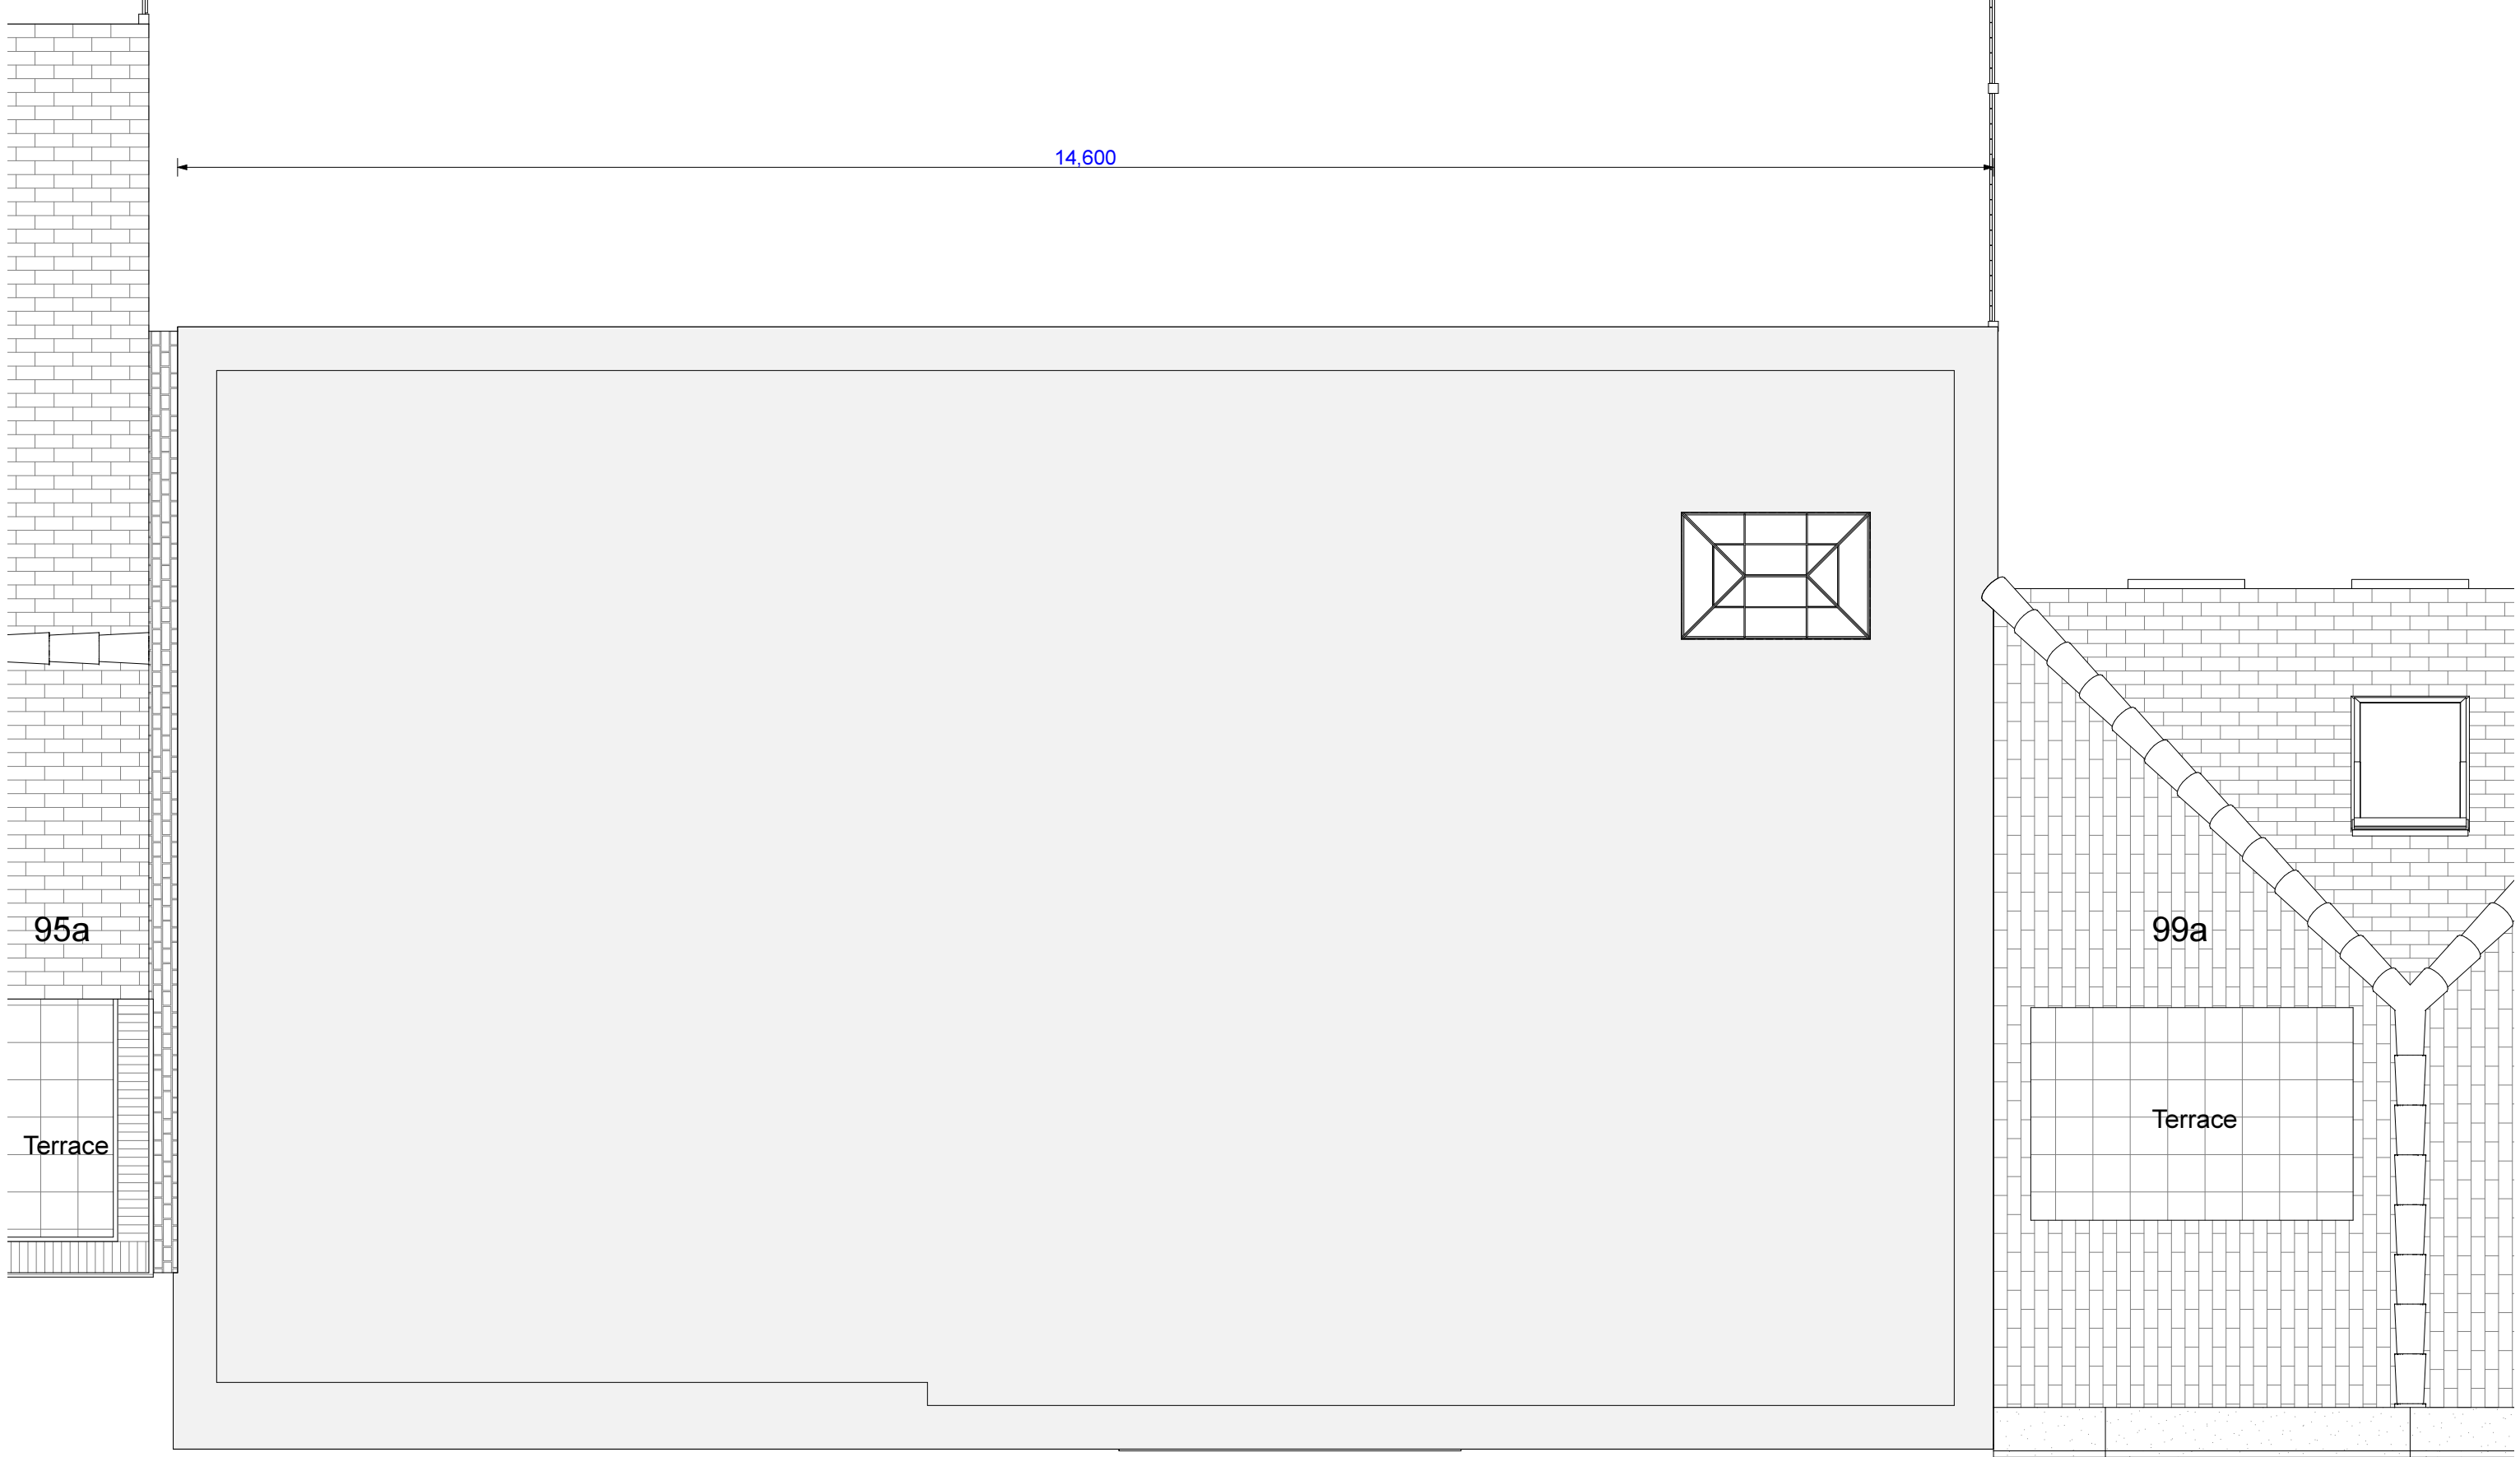

CAMDEN MEWS



NOTES:
ALL DIMENSIONS TO BE CHECKED ON SITE AND ANY INCONSISTENCIES MUST BE REPORTED BACK TO KS DESIGN
ALL STRUCTURAL INFORMATION TO BE TAKEN FROM STRUCTURAL ENGINEER'S DRAWINGS
THIS DRAWING IS PROTECTED UNDER COPYRIGHT AND SHALL NOT BE COPIED OR REPRODUCED IN PART OR WHOLE WITHOUT PRIOR EXPRESSED PERMISSION FROM KS DESIGN

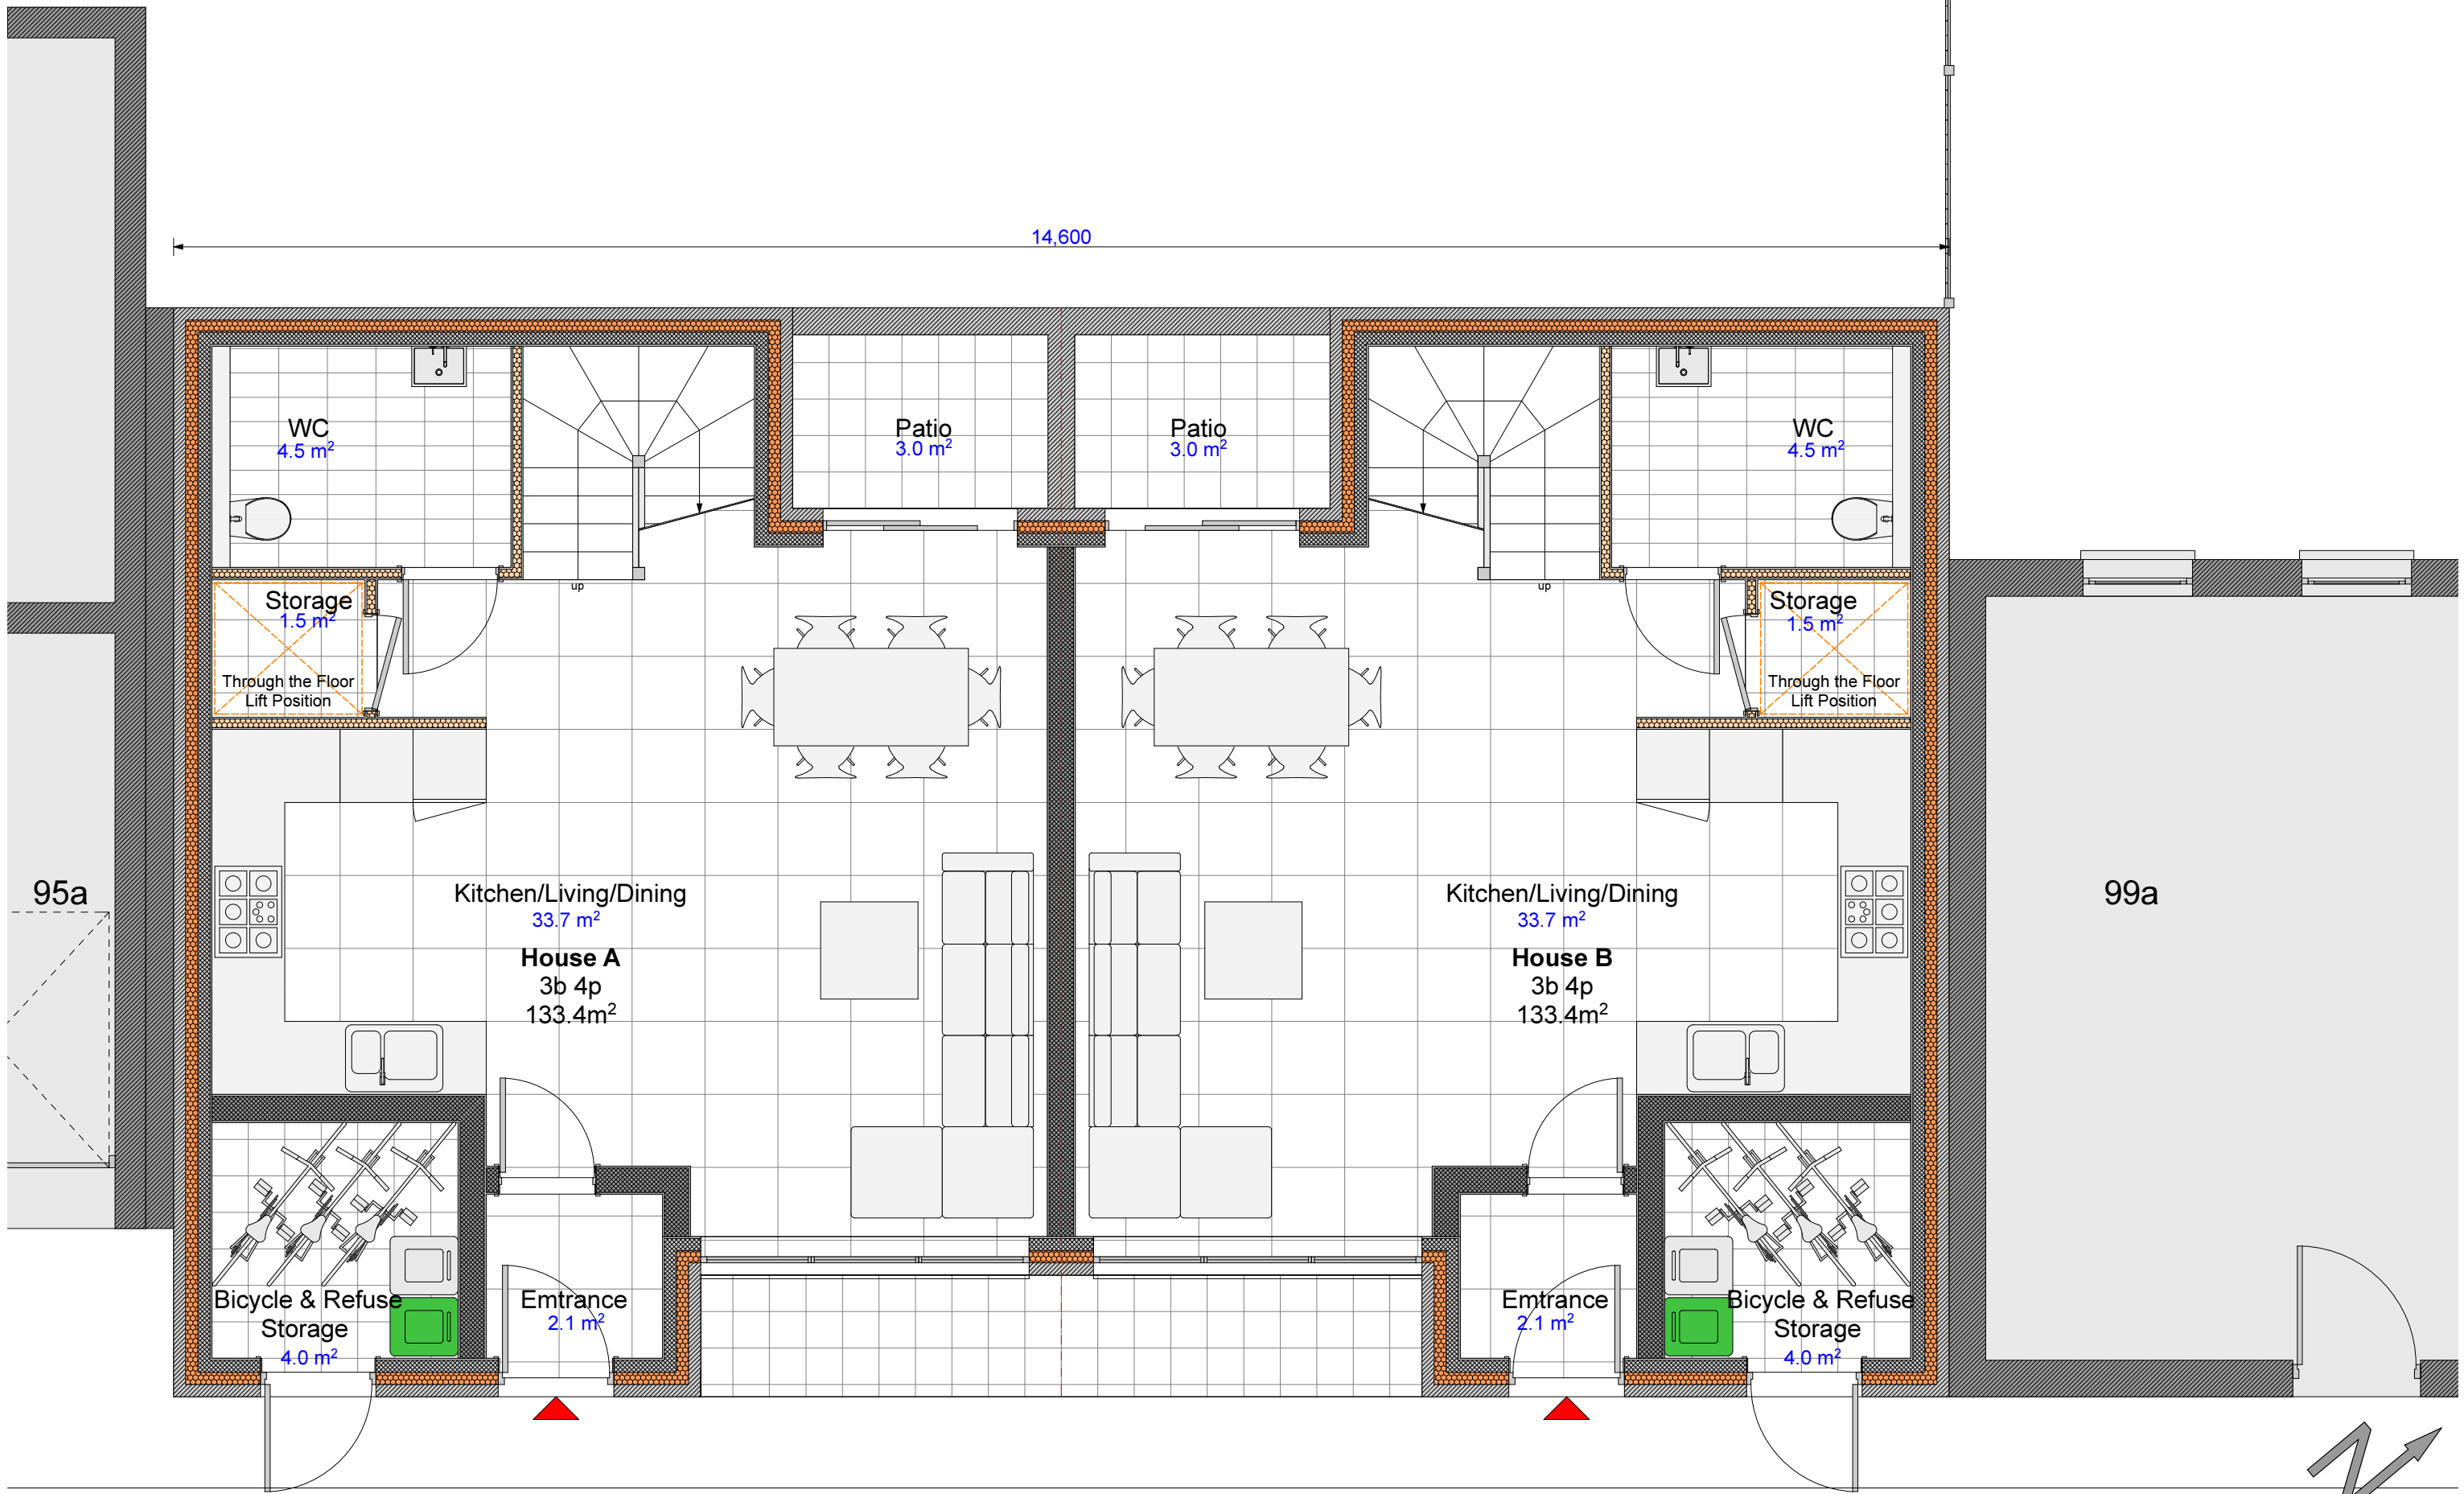


CAMDEN MEWS




Planning

NOTES:
ALL DIMENSIONS TO BE CHECKED ON SITE AND ANY INCONSISTENCIES MUST BE REPORTED BACK TO KS DESIGN
ALL STRUCTURAL INFORMATION TO BE TAKEN FROM STRUCTURAL ENGINEER'S DRAWINGS
THIS DRAWING IS PROTECTED UNDER COPYRIGHT AND SHALL NOT BE COPIED OR REPRODUCED IN PART OR WHOLE WITHOUT PRIOR EXPRESSED PERMISSION FROM KS DESIGN

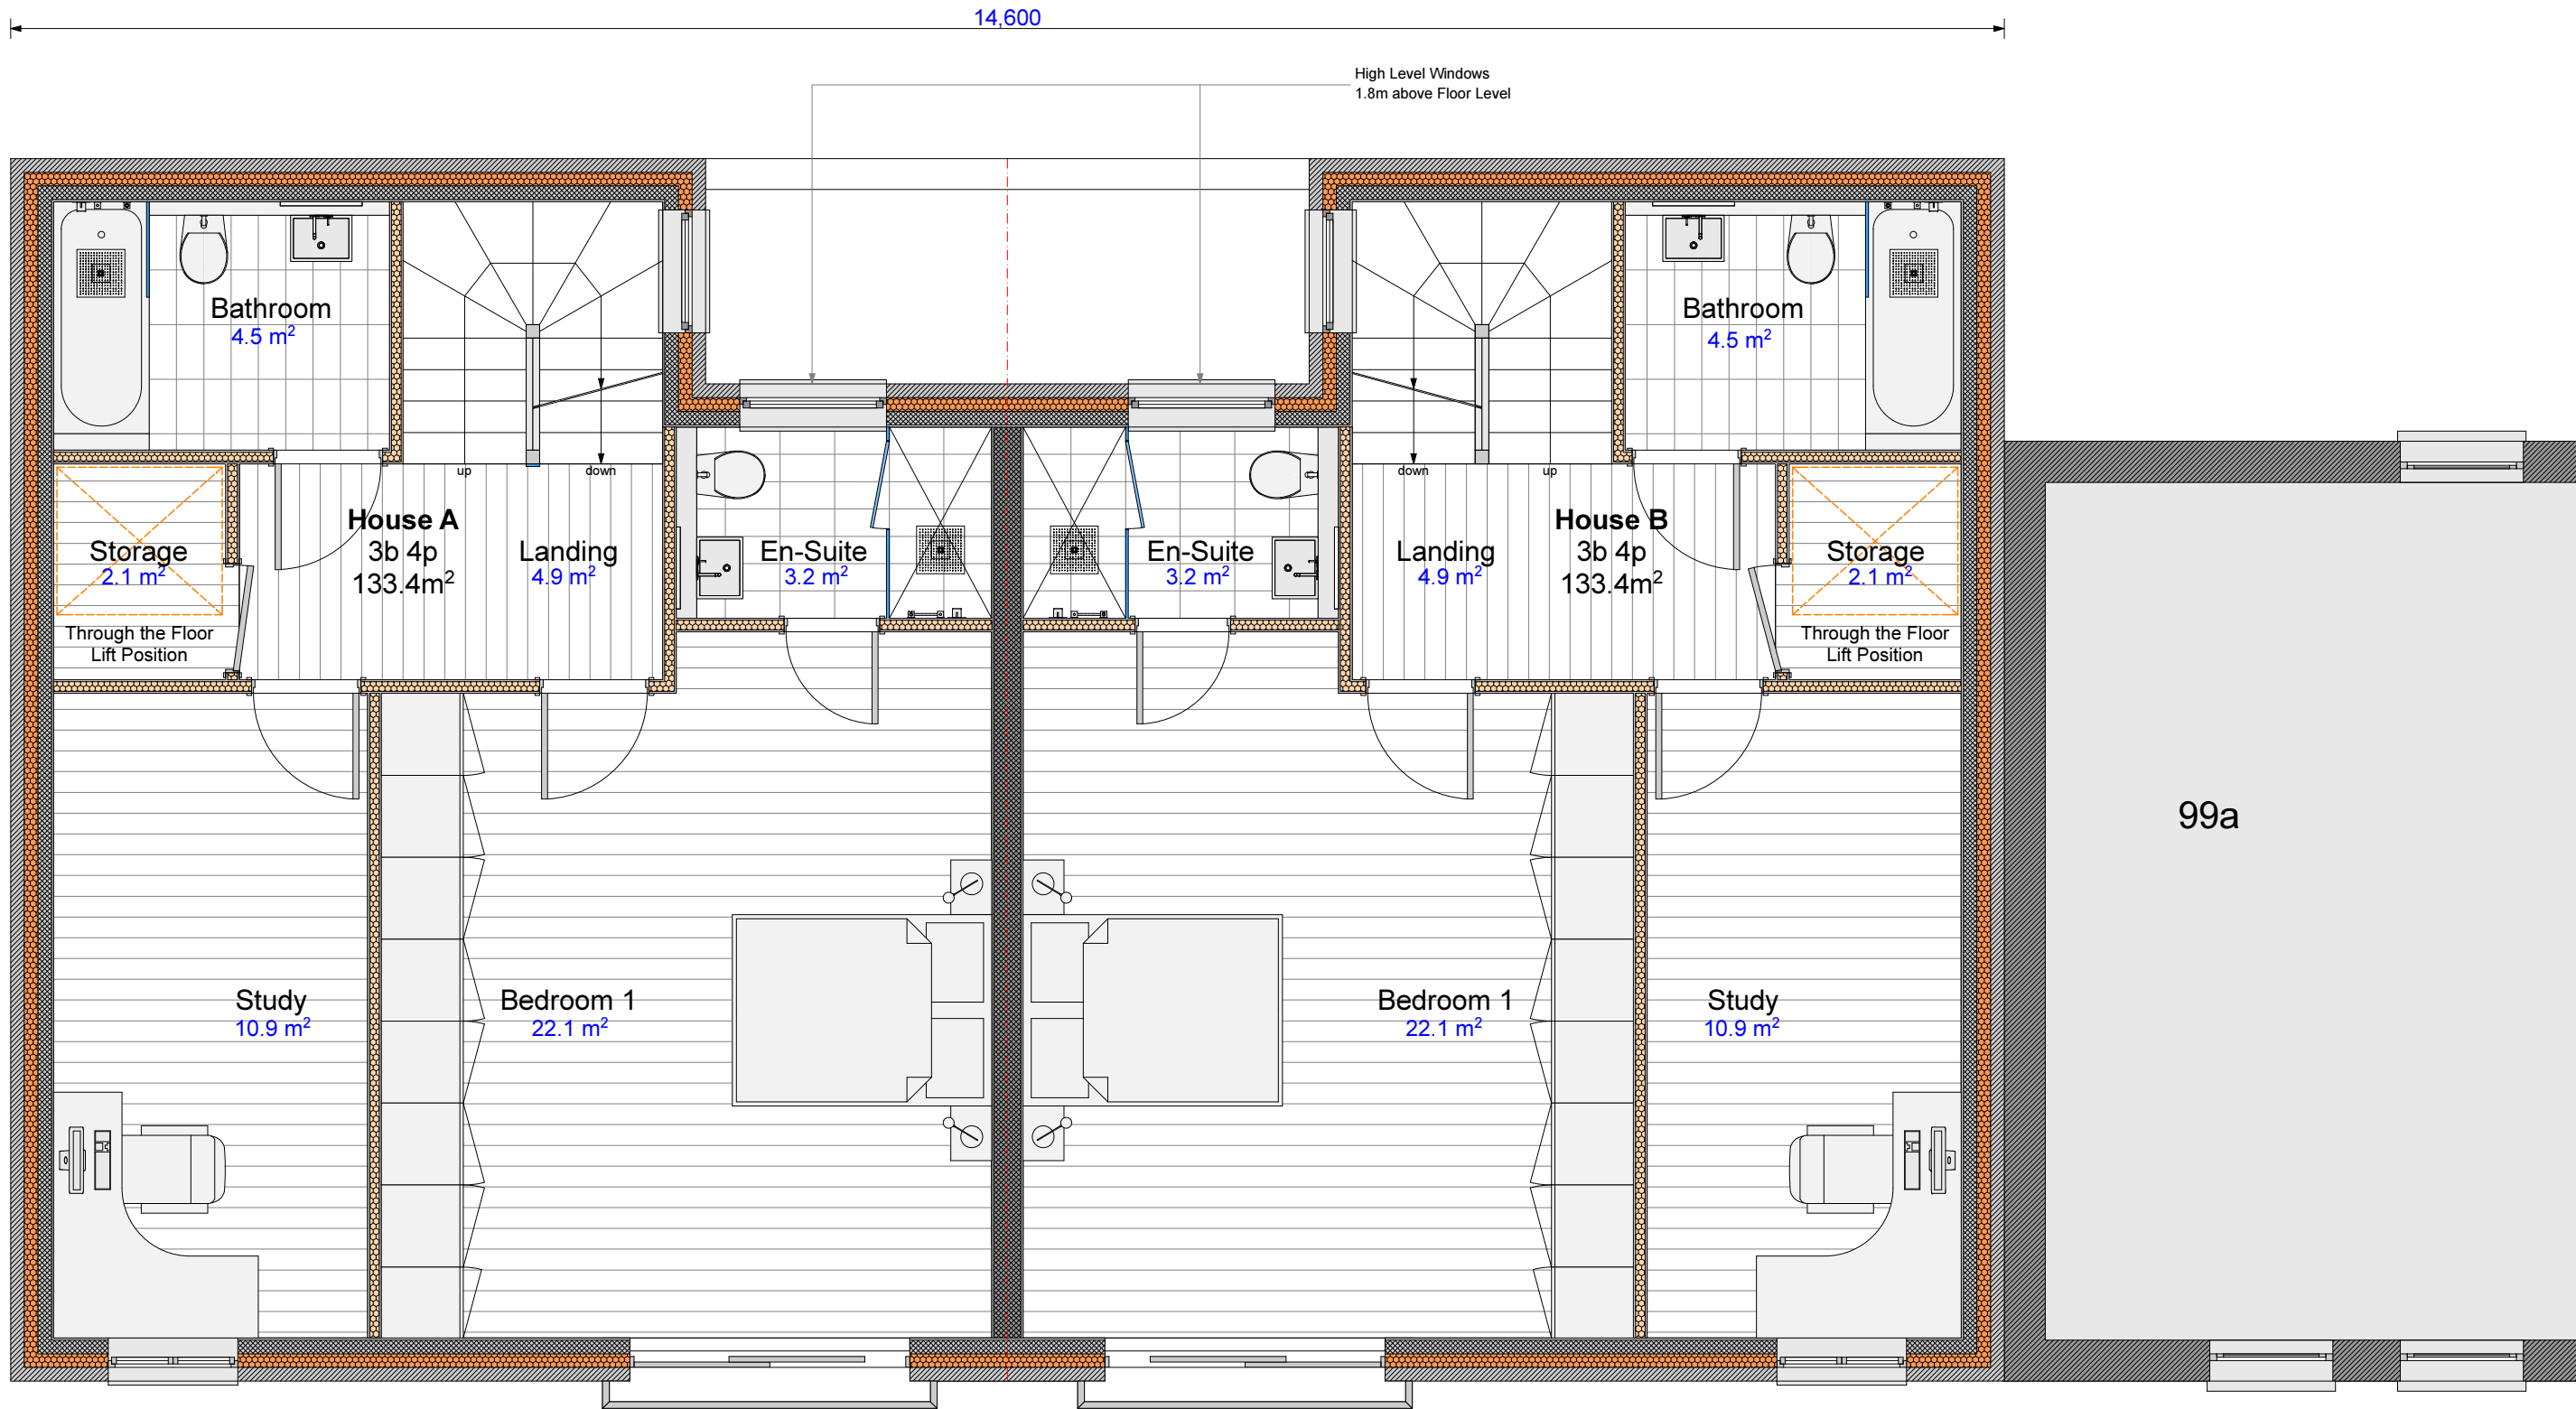


Planning

NOTES:
 ALL DIMENSIONS TO BE CHECKED ON SITE AND ANY INCONSISTENCIES MUST BE REPORTED BACK TO KS DESIGN
 ALL STRUCTURAL INFORMATION TO BE TAKEN FROM STRUCTURAL ENGINEER'S DRAWINGS
 THIS DRAWING IS PROTECTED UNDER COPYRIGHT AND SHALL NOT BE COPIED OR REPRODUCED IN PART OR WHOLE WITHOUT PRIOR EXPRESSED PERMISSION FROM KS DESIGN

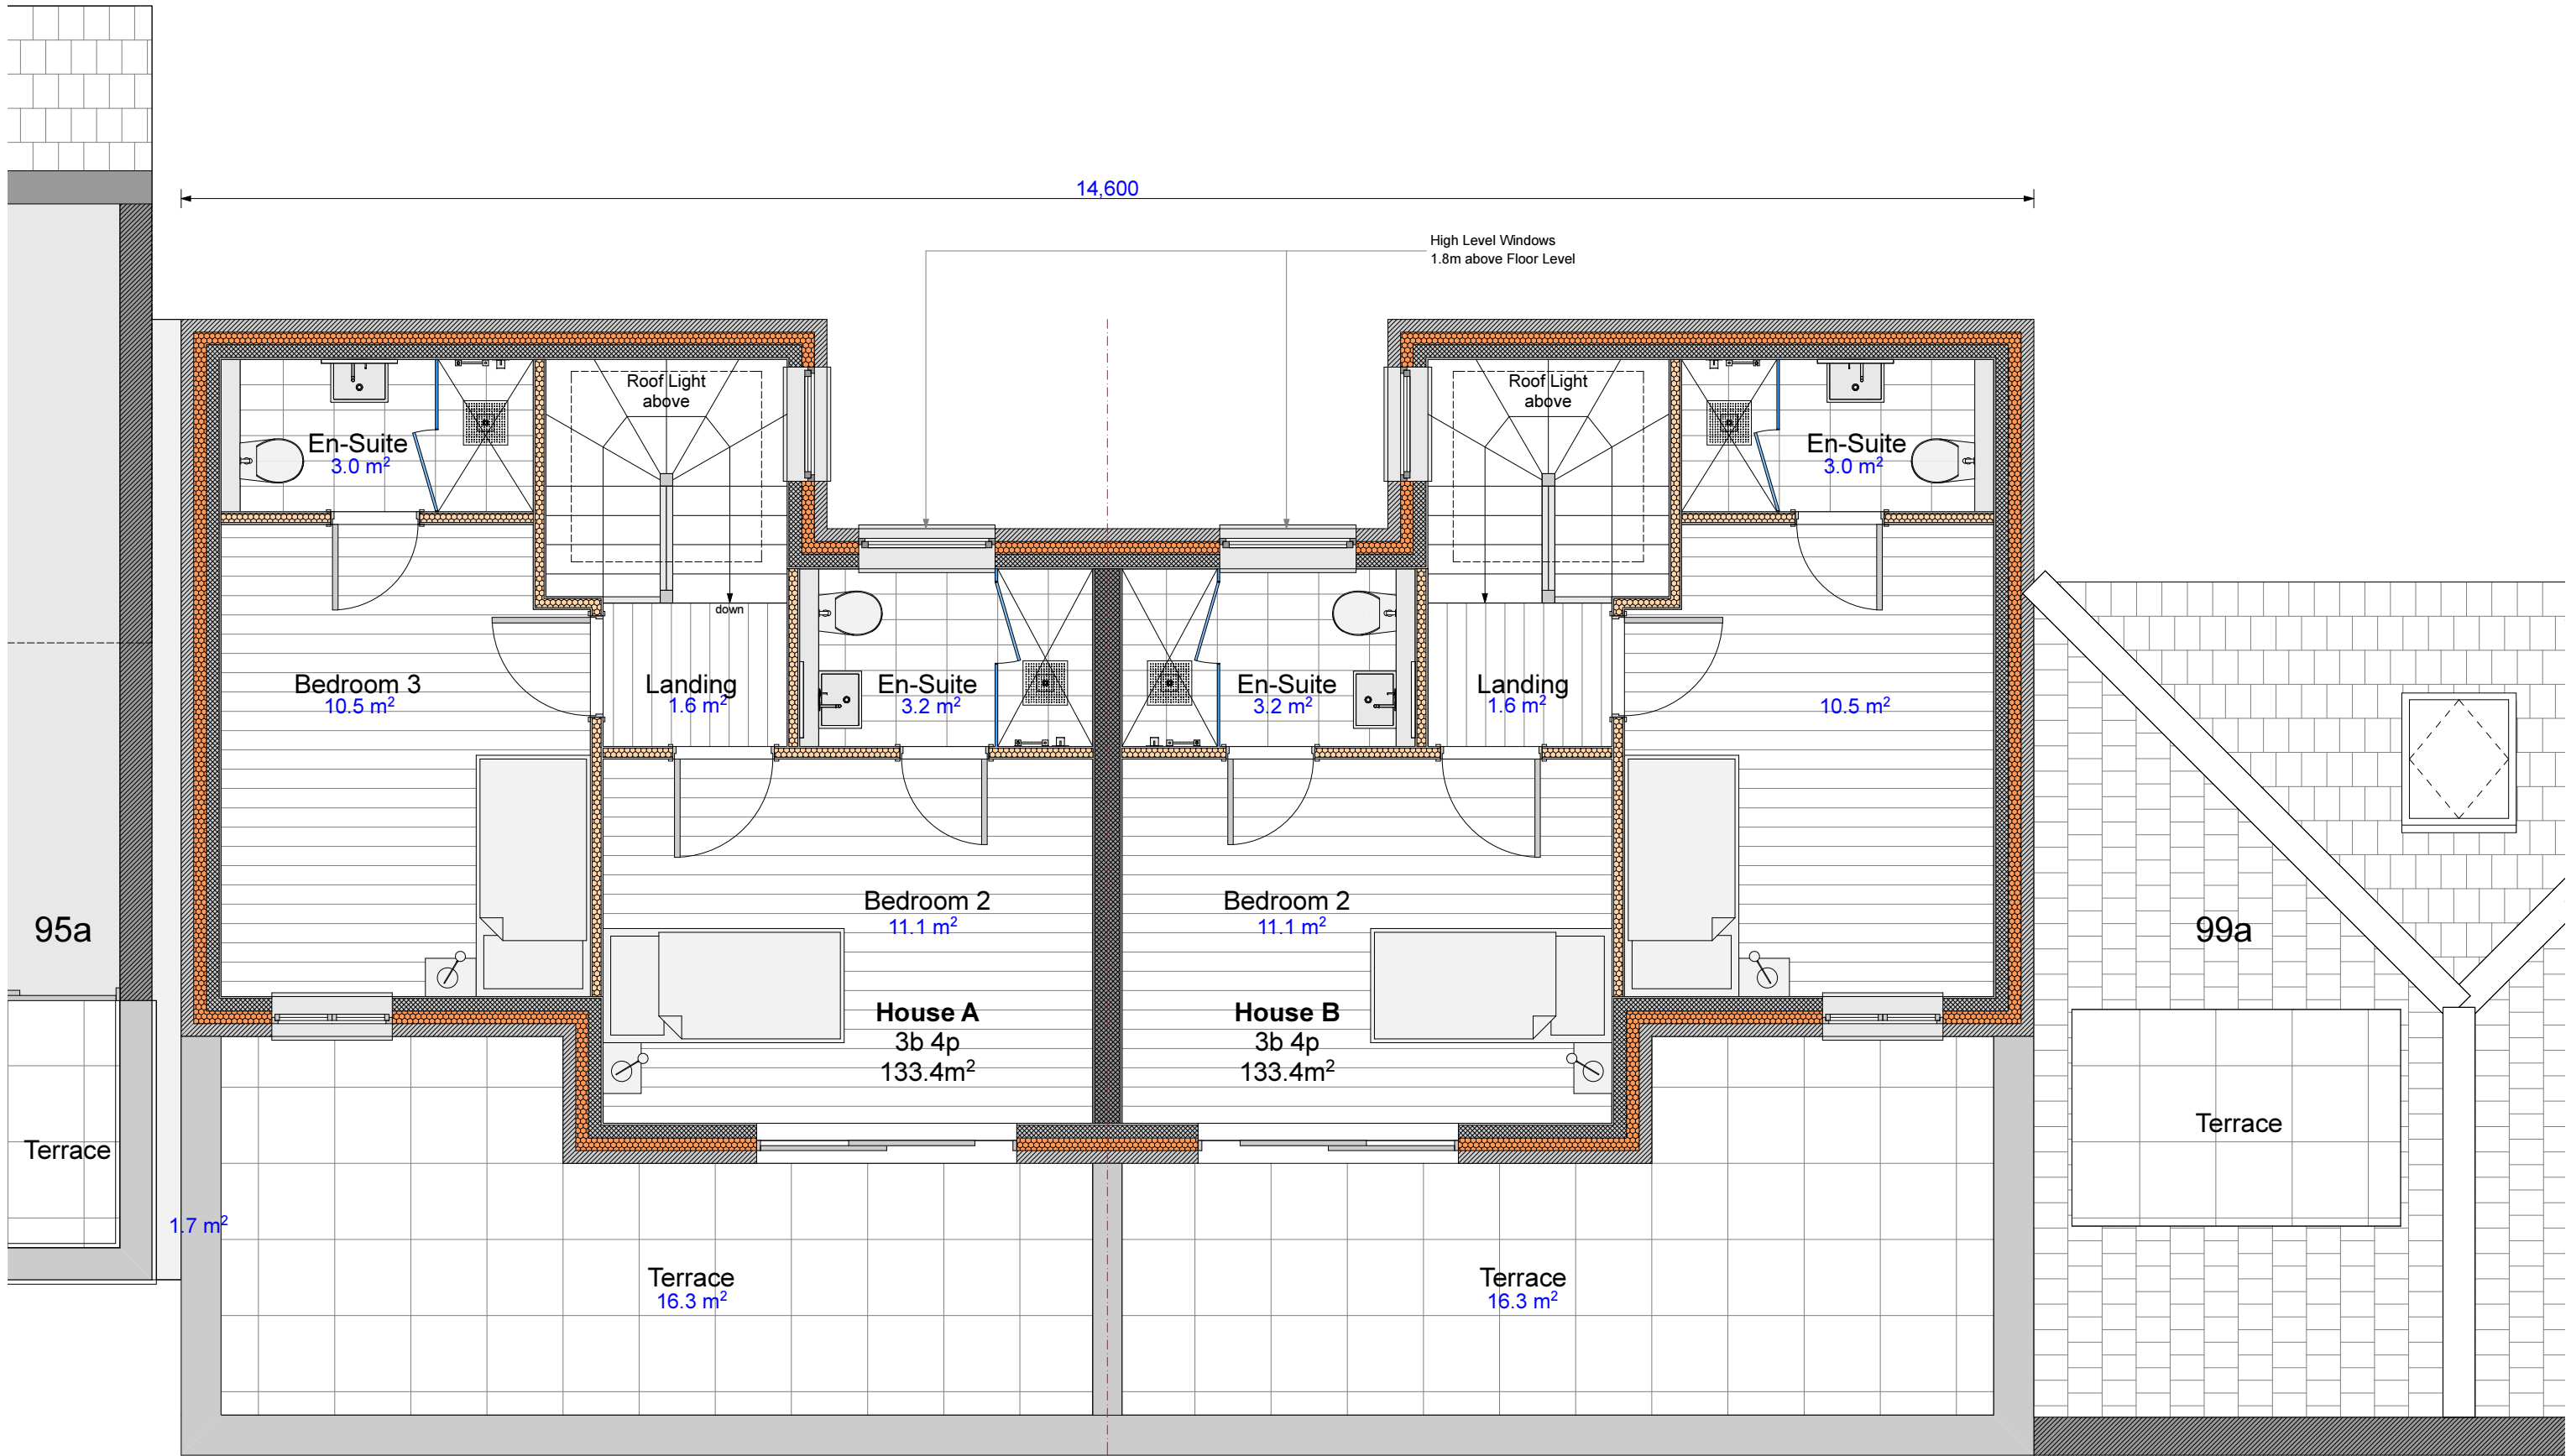

Planning


NOTES:
ALL DIMENSIONS TO BE CHECKED ON SITE AND ANY INCONSISTENCIES MUST BE REPORTED BACK TO KS DESIGN.
ALL STRUCTURAL INFORMATION TO BE TAKEN FROM STRUCTURAL ENGINEER'S DRAWINGS.
THIS DRAWING IS PROTECTED UNDER COPYRIGHT AND SHALL NOT BE COPIED OR REPRODUCED IN PART OR WHOLE WITHOUT PRIOR EXPRESSED PERMISSION FROM KS DESIGN.

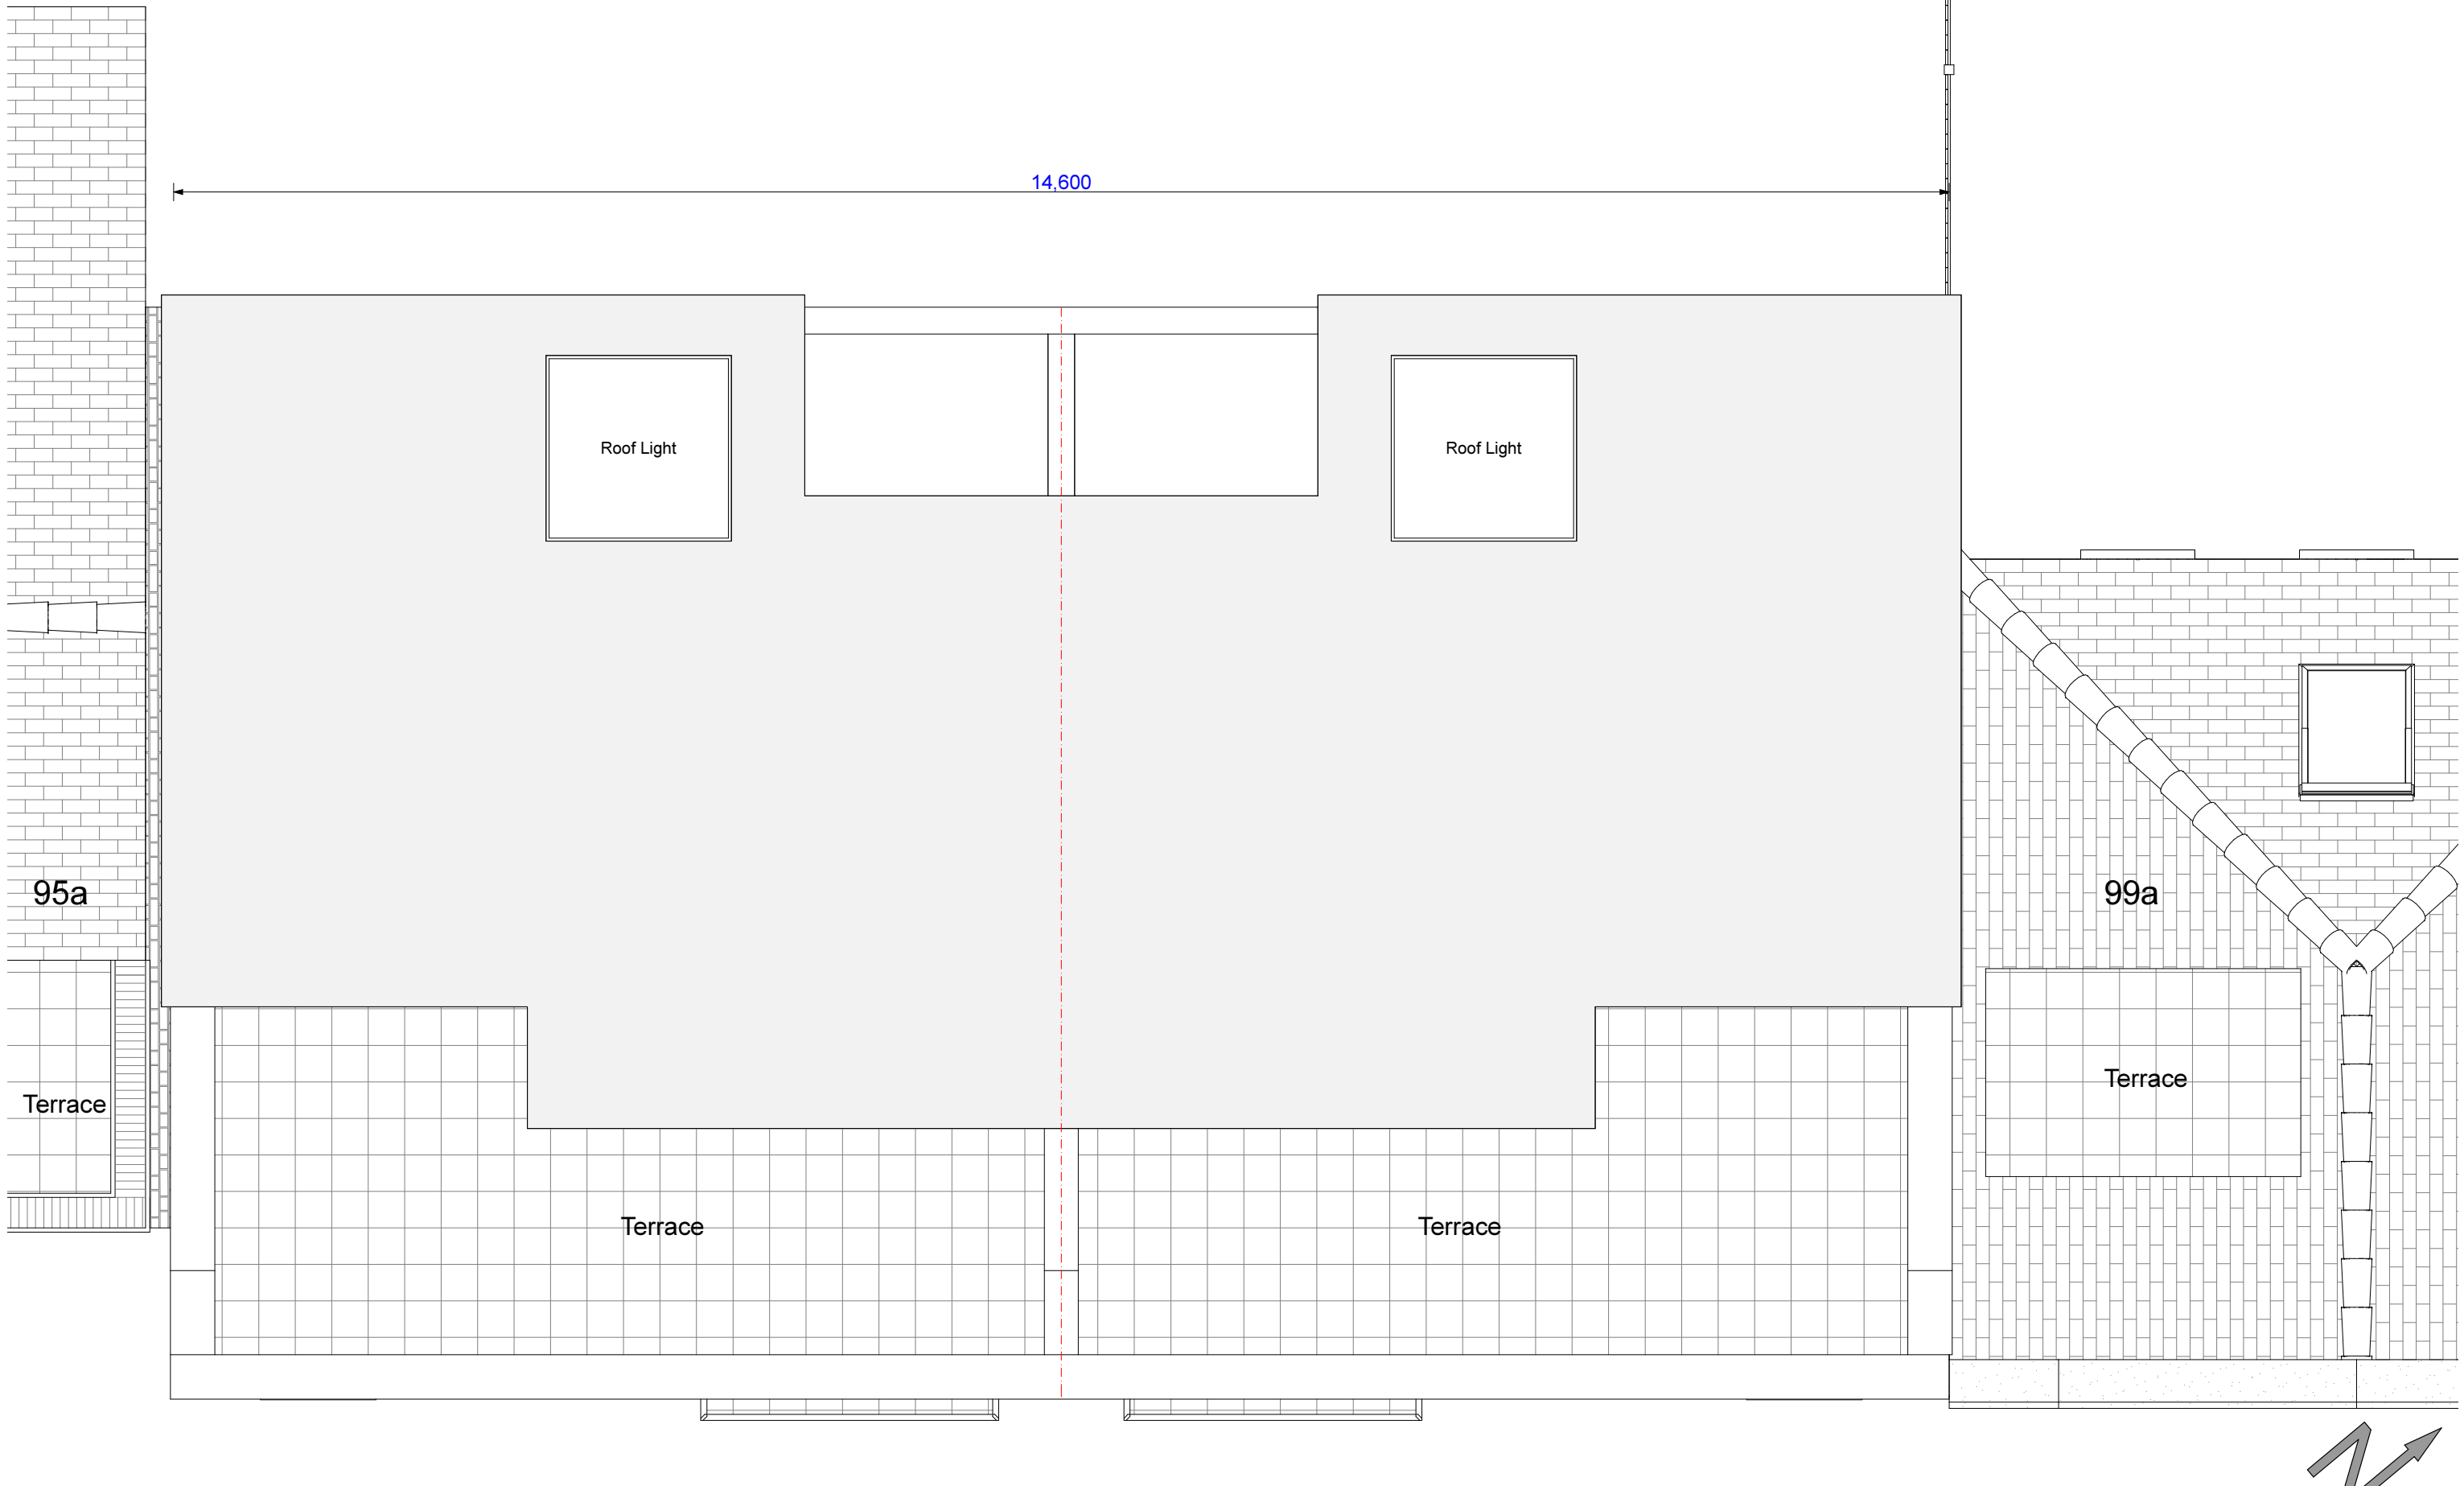



CAMDEN MEWS




NOTES:
ALL DIMENSIONS TO BE CHECKED ON SITE AND ANY INCONSISTENCIES MUST BE REPORTED BACK TO KS DESIGN.
ALL STRUCTURAL INFORMATION TO BE TAKEN FROM STRUCTURAL ENGINEER'S DRAWINGS.
THIS DRAWING IS PROTECTED UNDER COPYRIGHT AND SHALL NOT BE COPIED OR REPRODUCED IN PART OR WHOLE WITHOUT PRIOR EXPRESSED PERMISSION FROM KS DESIGN.

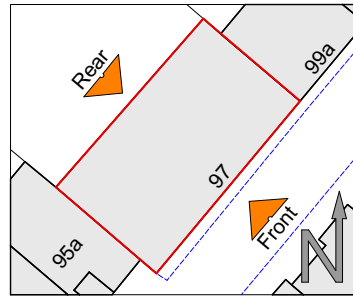

Site Plan
Scale 1:500 @ A3

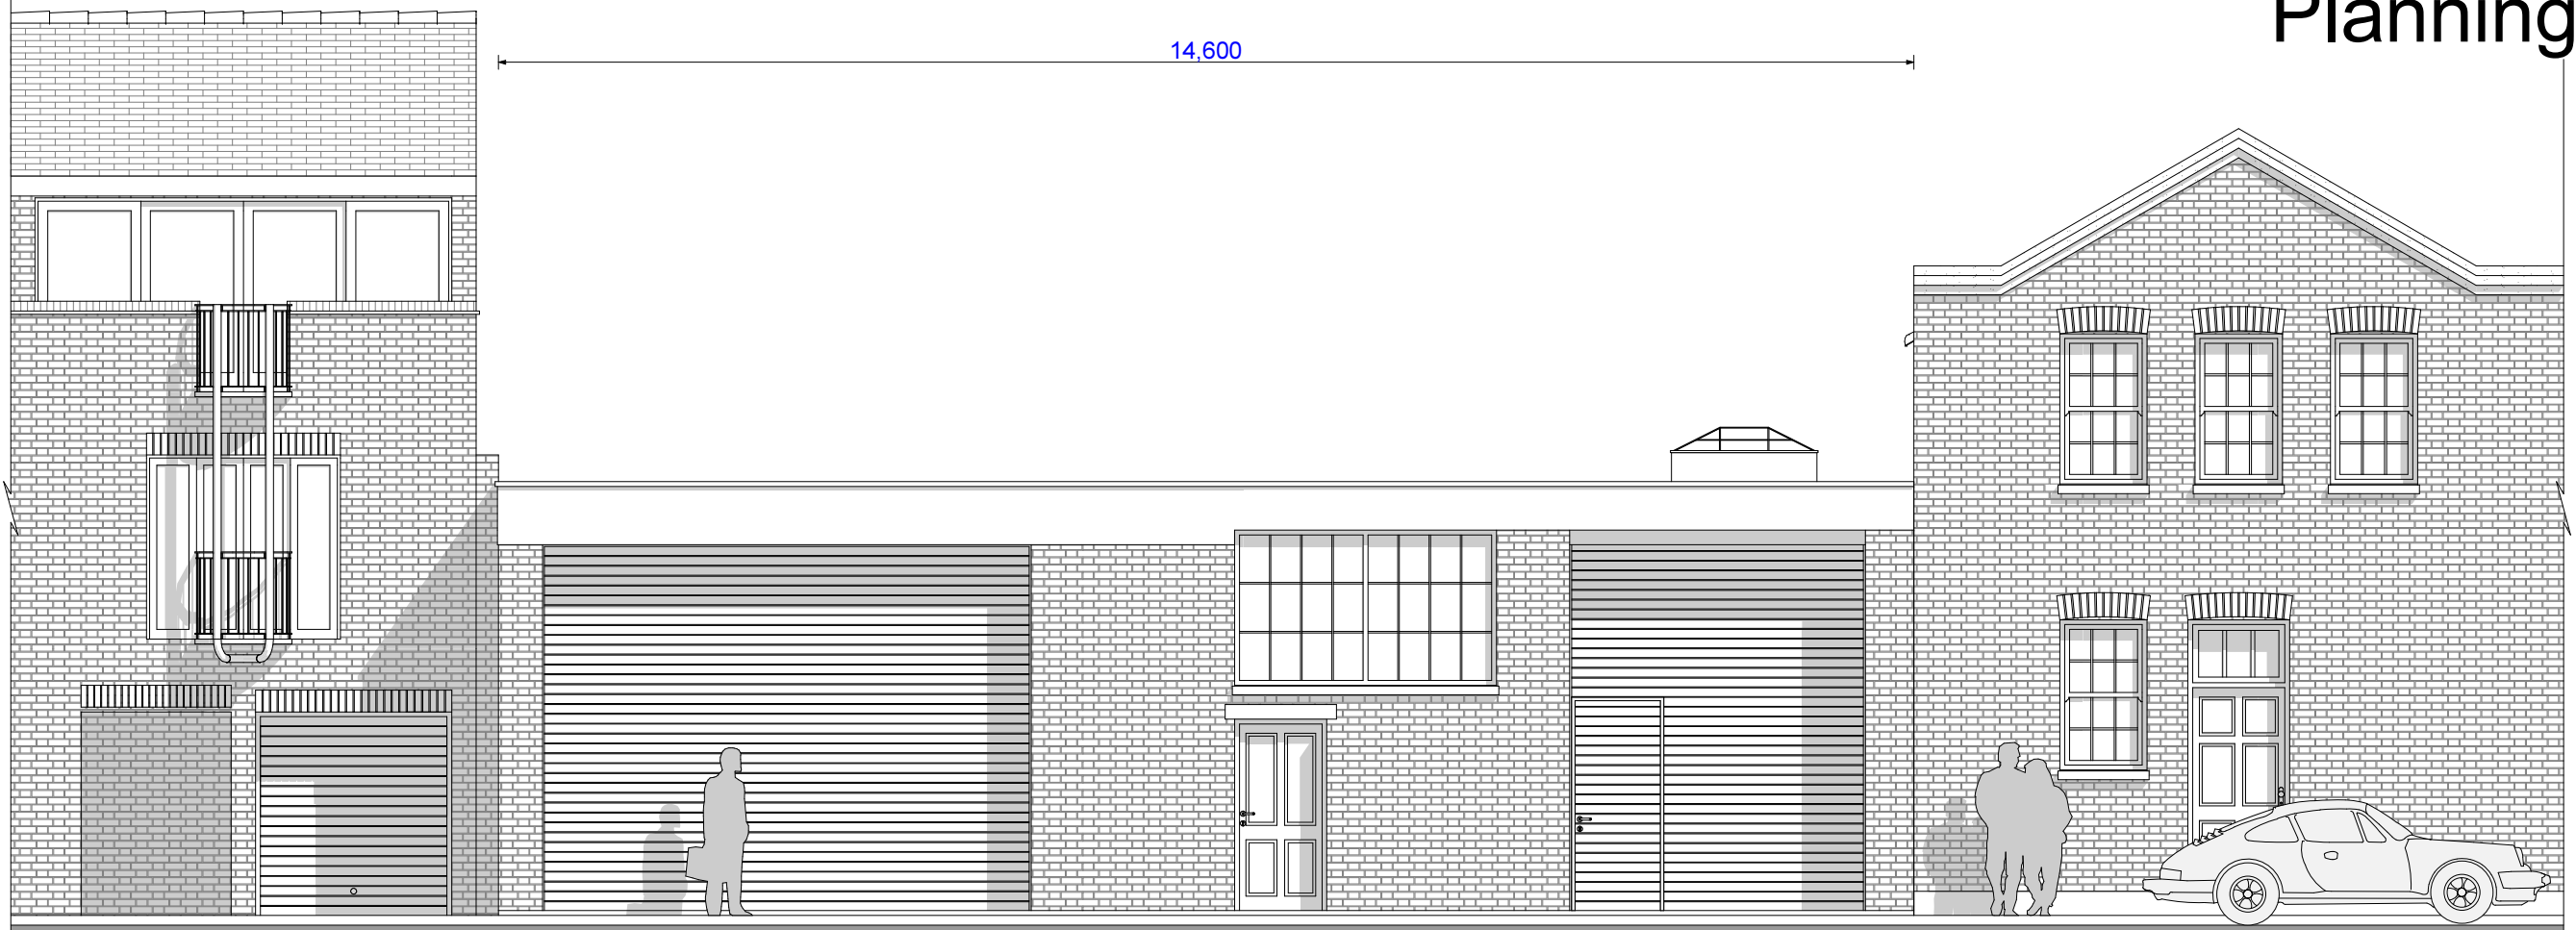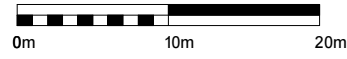

Existing Street Elevation

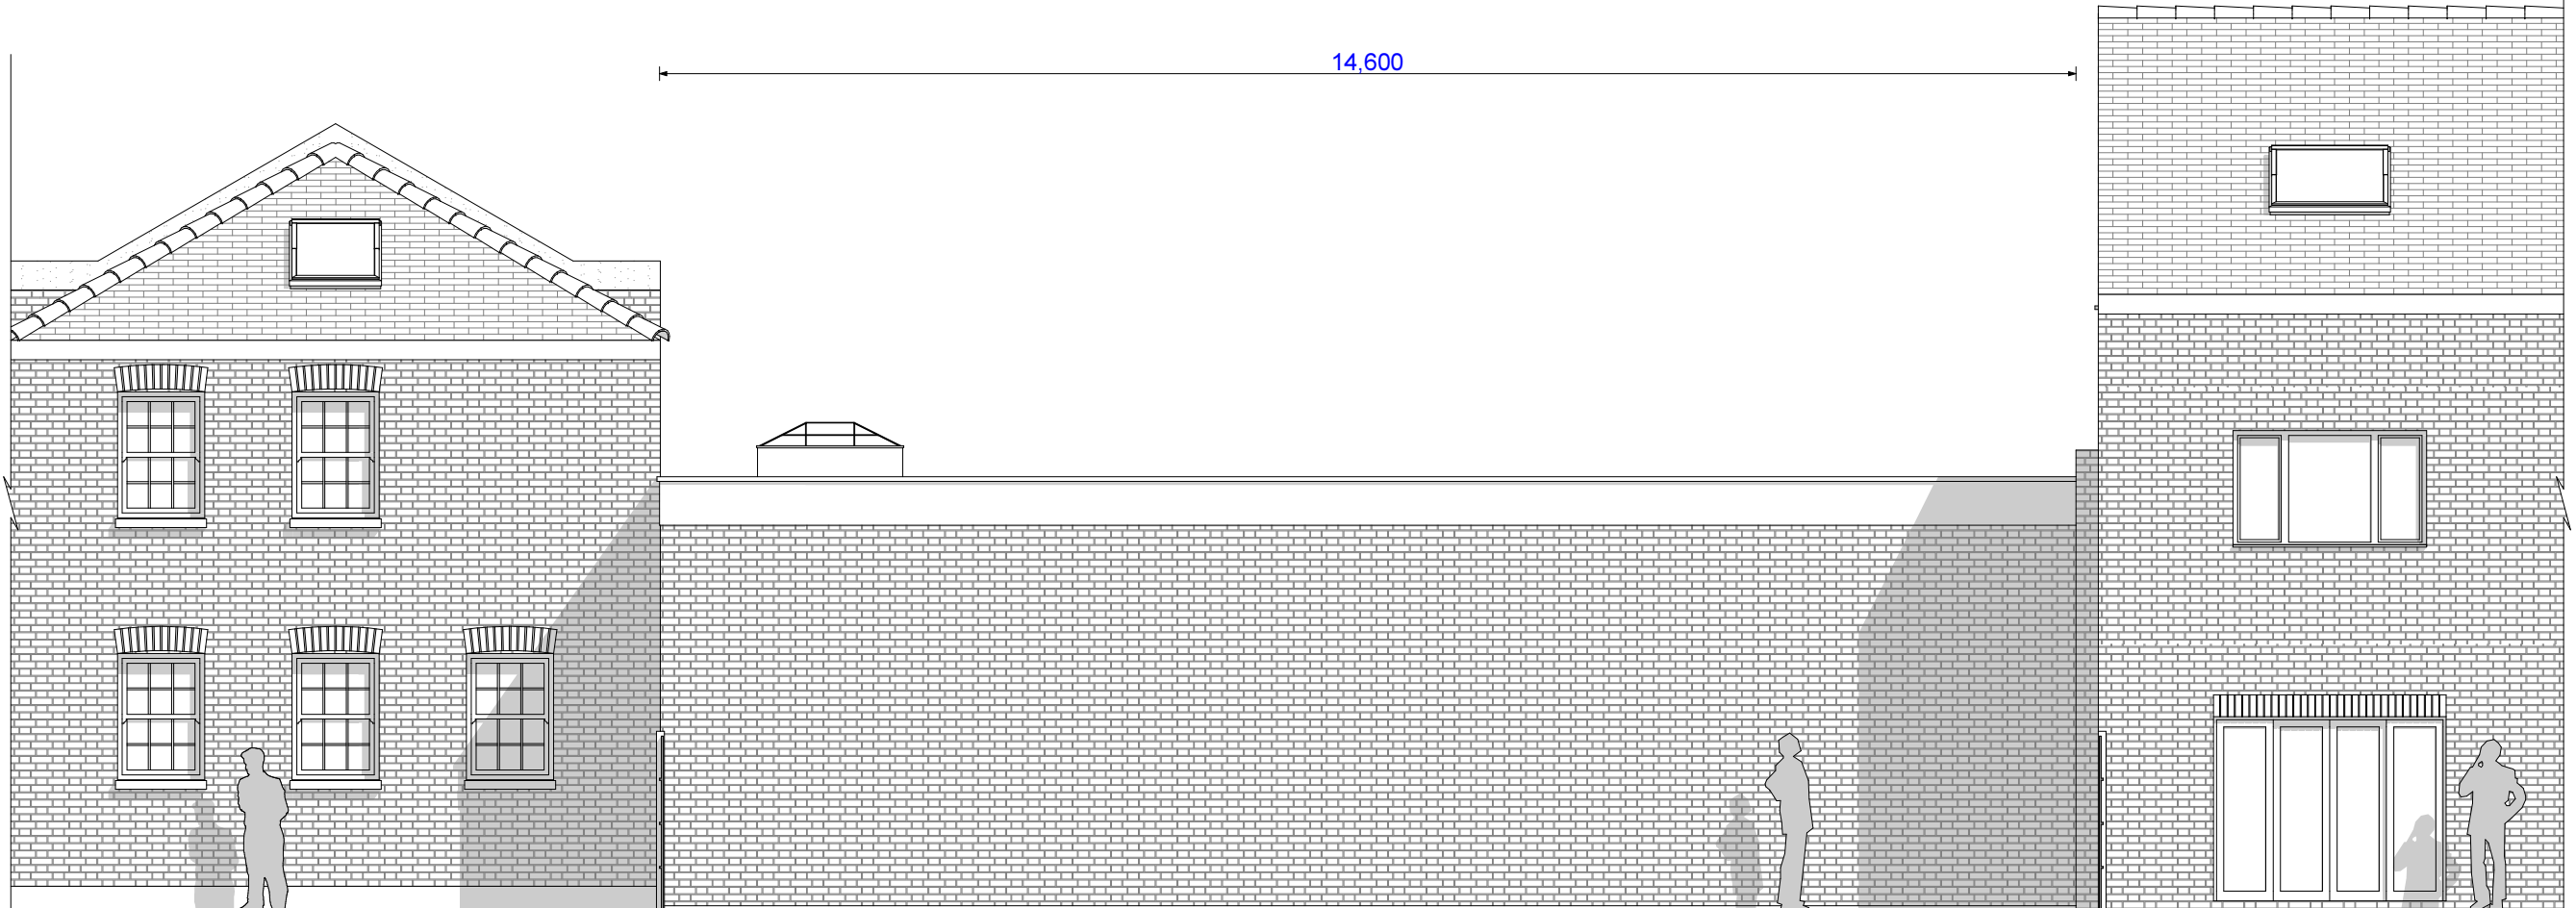

Existing Rear Elevation




PROJECT: 97 Camden Mews
London NW1 9BU
CLIENT: Paulsimon Homes Ltd
DATE: June 2015

SCALE: 1:75 @ A3
DRAWN: KS
DRAWING NO: 191.15/020
REVISION:

EXISTING
SITE ELEVATIONS


NOTES:
ALL DIMENSIONS TO BE CHECKED ON SITE AND ANY INCONSISTENCIES MUST BE REPORTED BACK TO KS DESIGN.
ALL STRUCTURAL INFORMATION TO BE TAKEN FROM STRUCTURAL ENGINEER'S DRAWINGS.
THIS DRAWING IS PROTECTED UNDER COPYRIGHT AND SHALL NOT BE COPIED OR REPRODUCED IN PART OR WHOLE WITHOUT PRIOR EXPRESSED PERMISSION FROM KS DESIGN.

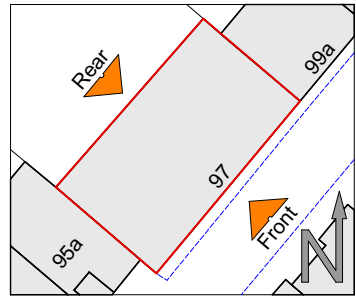


Site Plan
Scale 1:500 @ A3
0m 10m 20m



Proposed Street Elevation

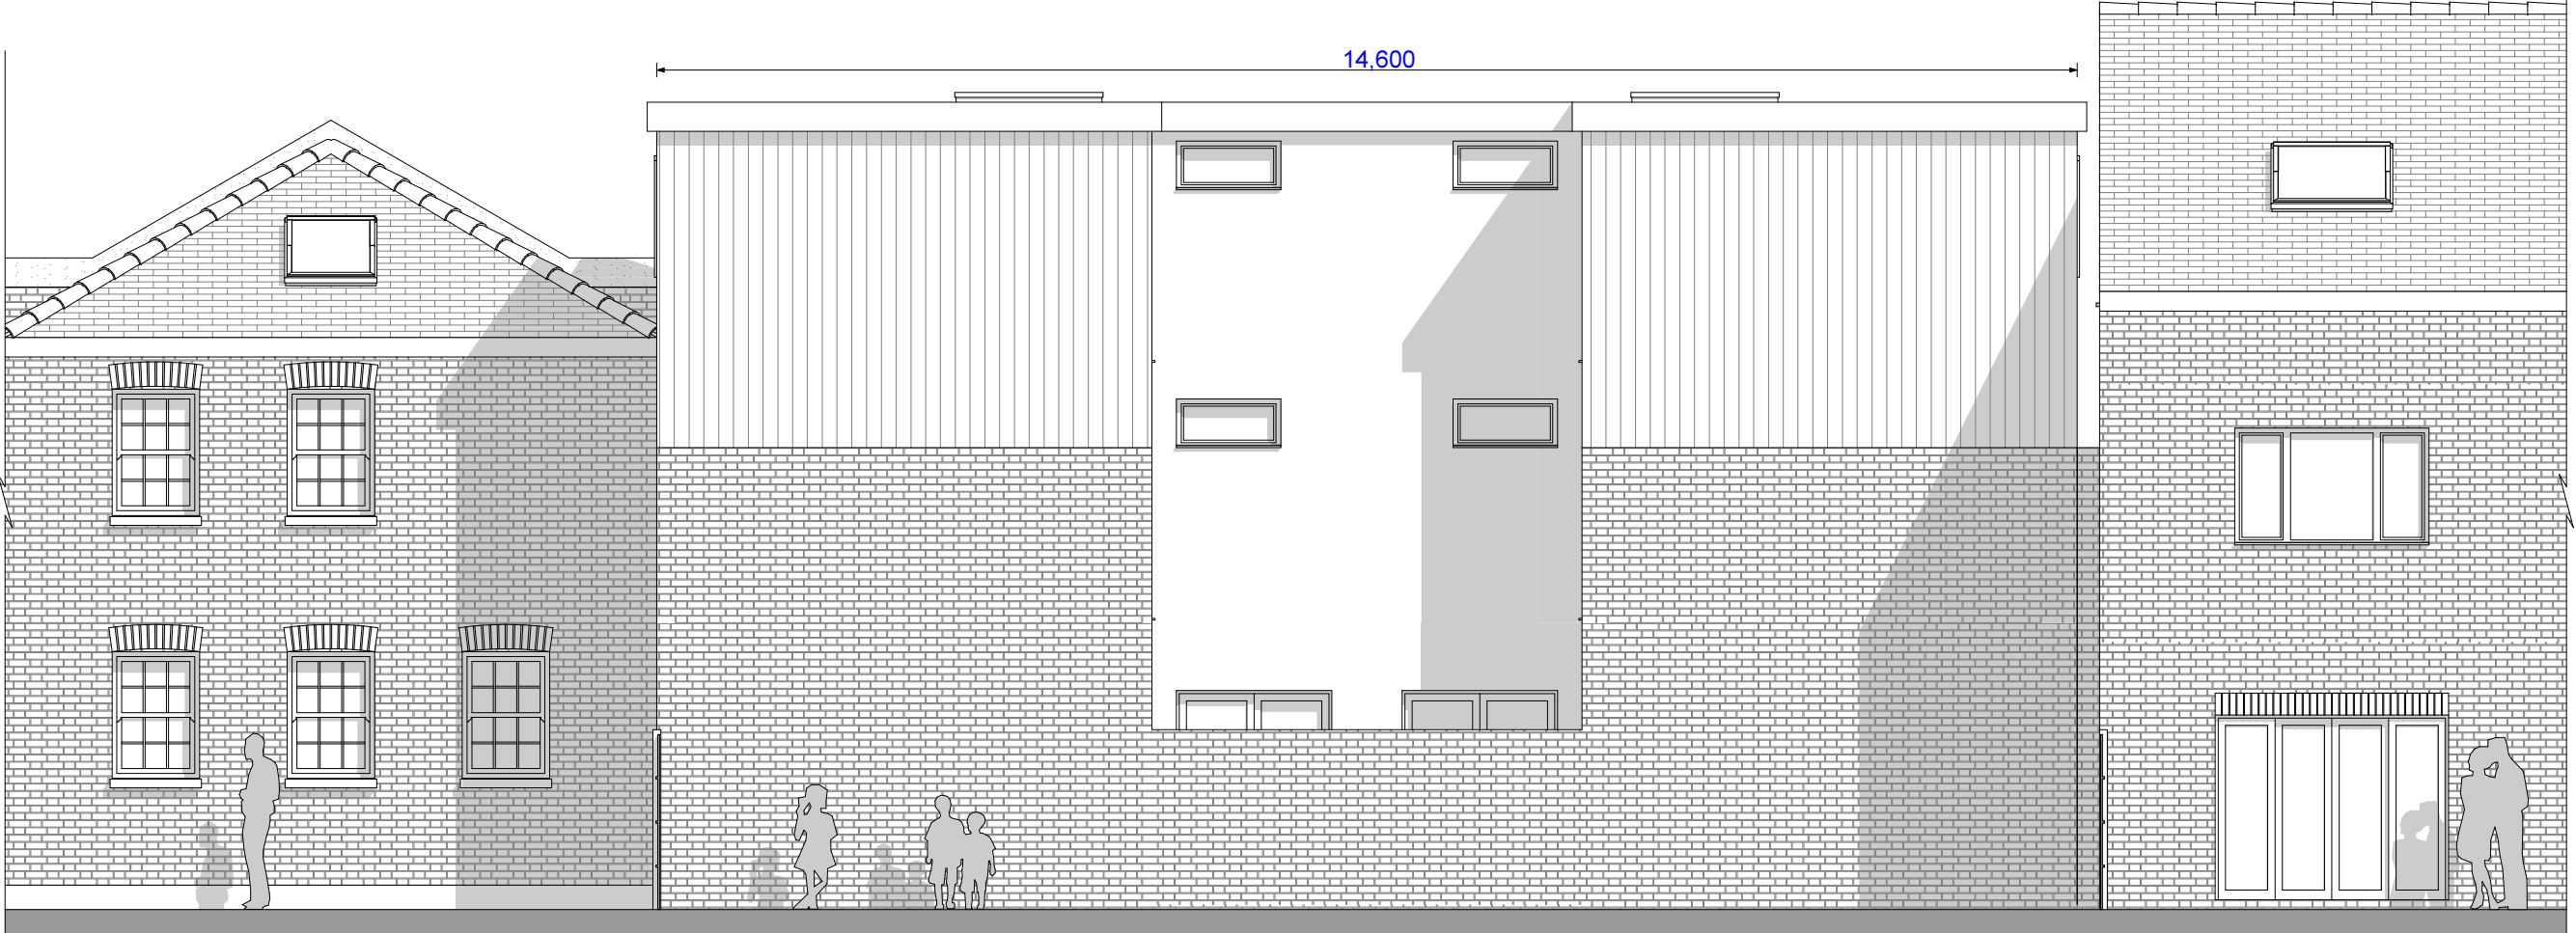


Proposed Rear Elevation

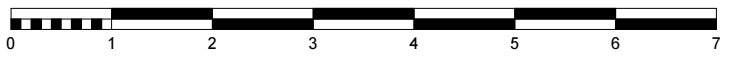


NOTES:
ALL DIMENSIONS TO BE CHECKED ON SITE AND ANY INCONSISTENCIES MUST BE REPORTED BACK TO KS DESIGN.
ALL STRUCTURAL INFORMATION TO BE TAKEN FROM STRUCTURAL ENGINEER'S DRAWINGS.
THIS DRAWING IS PROTECTED UNDER COPYRIGHT AND SHALL NOT BE COPIED OR REPRODUCED IN PART OR WHOLE WITHOUT PRIOR EXPRESSED PERMISSION FROM KS DESIGN.

Planning

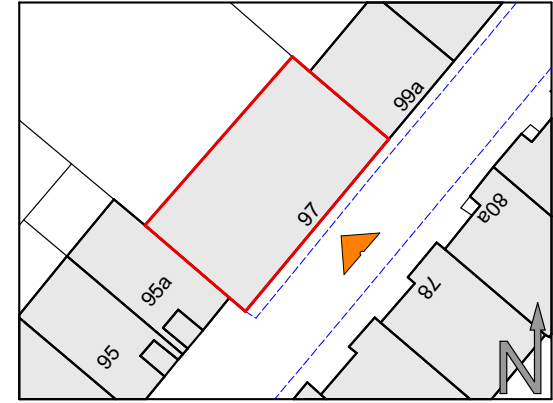


Site Plan
Scale 1:500 @ A3

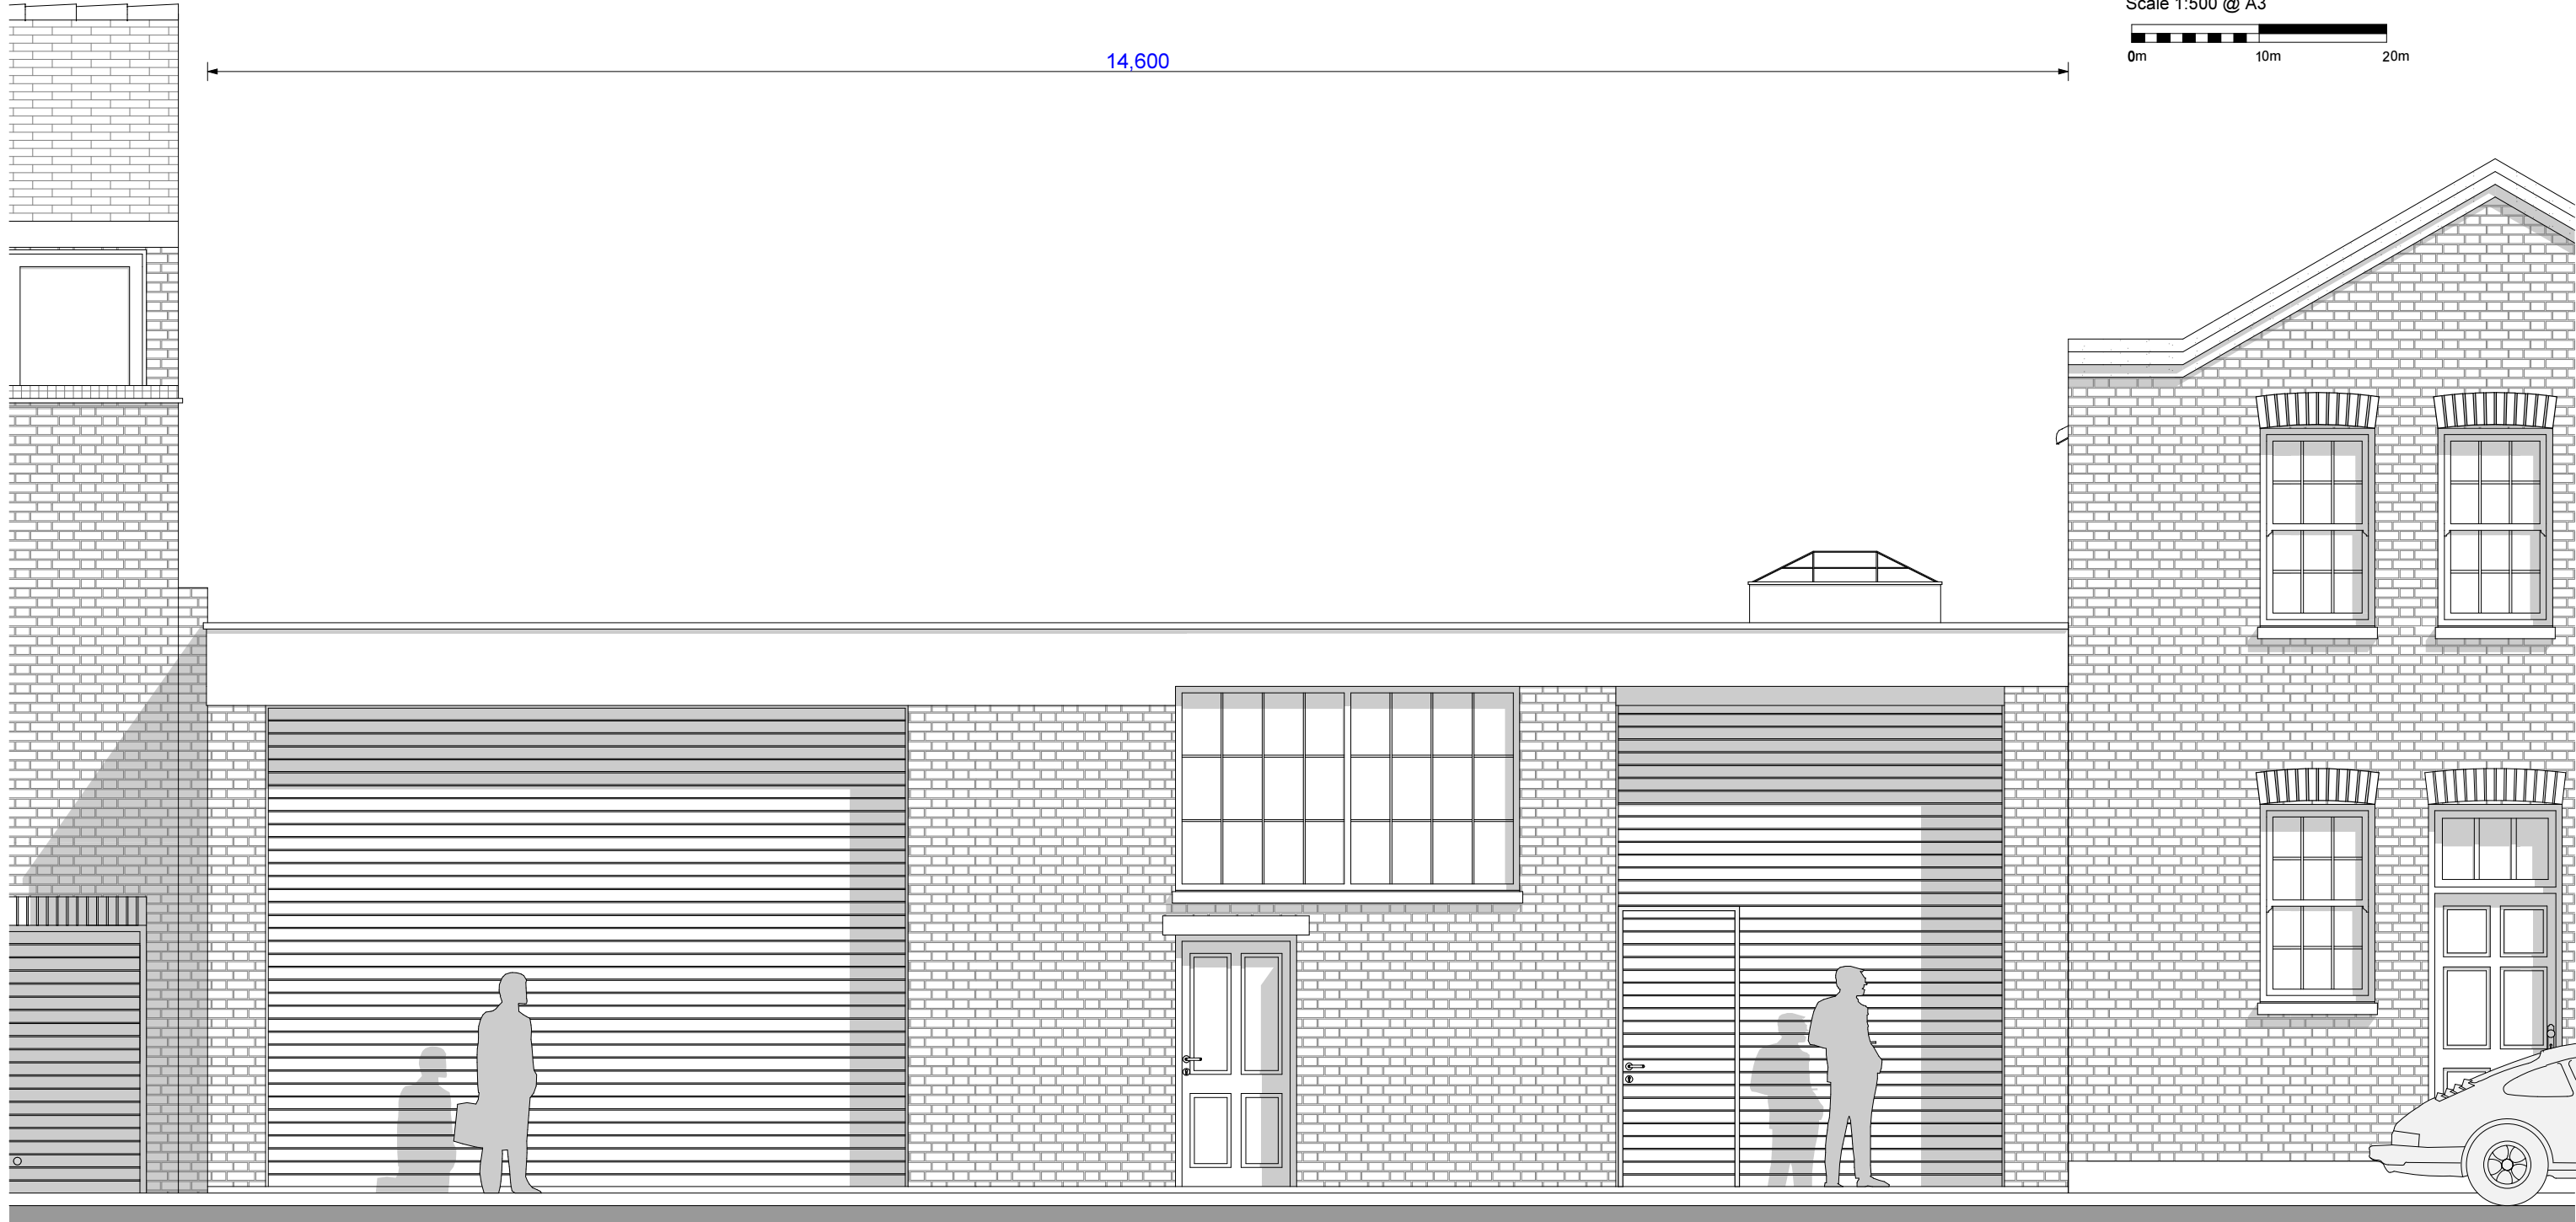

NOTES:
 ALL DIMENSIONS TO BE CHECKED ON SITE AND ANY INCONSISTENCIES MUST BE REPORTED BACK TO KS DESIGN.
 ALL STRUCTURAL INFORMATION TO BE TAKEN FROM STRUCTURAL ENGINEER'S DRAWINGS.
 THIS DRAWING IS PROTECTED UNDER COPYRIGHT AND SHALL NOT BE COPIED OR REPRODUCED IN PART OR WHOLE WITHOUT PRIOR EXPRESSED PERMISSION FROM KS DESIGN.


Planning

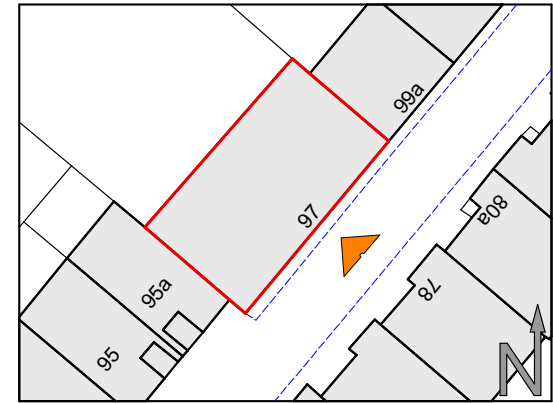

Site Plan
 Scale 1:500 @ A3




NOTES:
ALL DIMENSIONS TO BE CHECKED ON SITE AND ANY INCONSISTENCIES MUST BE REPORTED BACK TO KS DESIGN.
ALL STRUCTURAL INFORMATION TO BE TAKEN FROM STRUCTURAL ENGINEER'S DRAWINGS.
THIS DRAWING IS PROTECTED UNDER COPYRIGHT AND SHALL NOT BE COPIED OR REPRODUCED IN PART OR WHOLE WITHOUT PRIOR EXPRESSED PERMISSION FROM KS DESIGN.

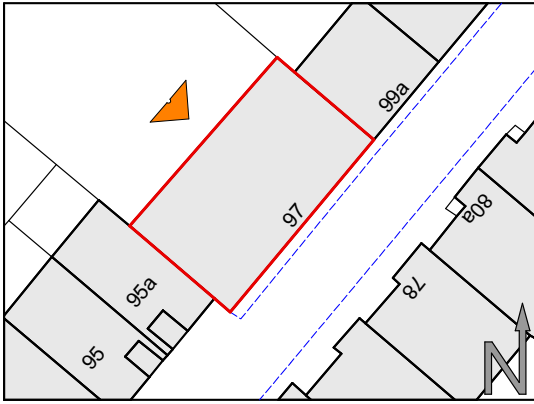

Site Plan
Scale 1:500 @ A3





14,600

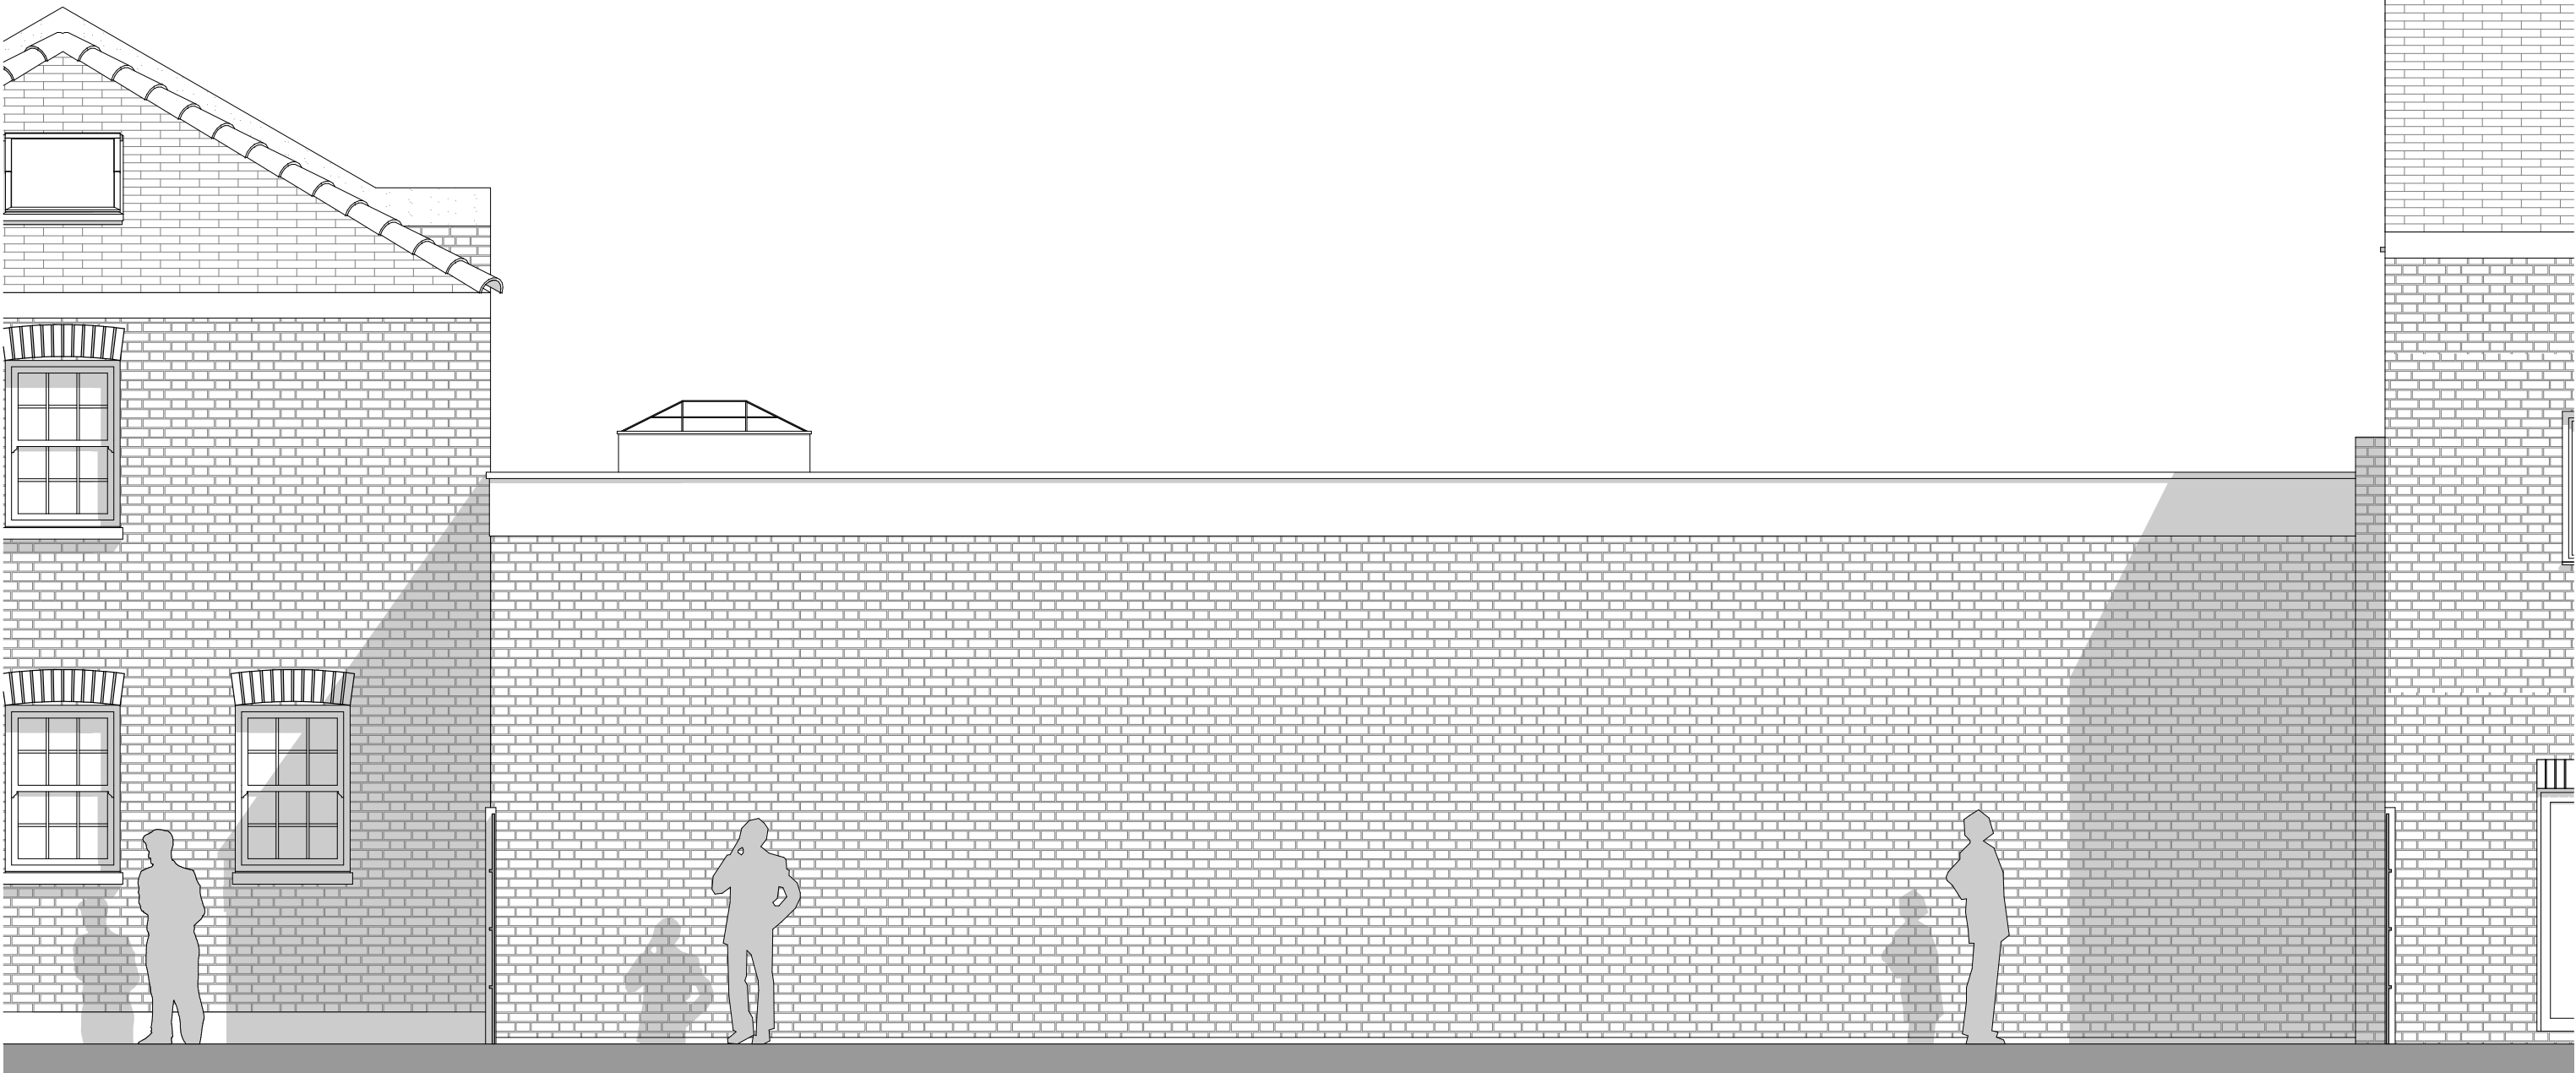


NOTES:
ALL DIMENSIONS TO BE CHECKED ON SITE AND ANY INCONSISTENCIES MUST BE REPORTED BACK TO KS DESIGN.
ALL STRUCTURAL INFORMATION TO BE TAKEN FROM STRUCTURAL ENGINEER'S DRAWINGS.
THIS DRAWING IS PROTECTED UNDER COPYRIGHT AND SHALL NOT BE COPIED OR REPRODUCED IN PART OR WHOLE WITHOUT PRIOR EXPRESSED PERMISSION FROM KS DESIGN.





Site Plan
Scale 1:500 @ A3

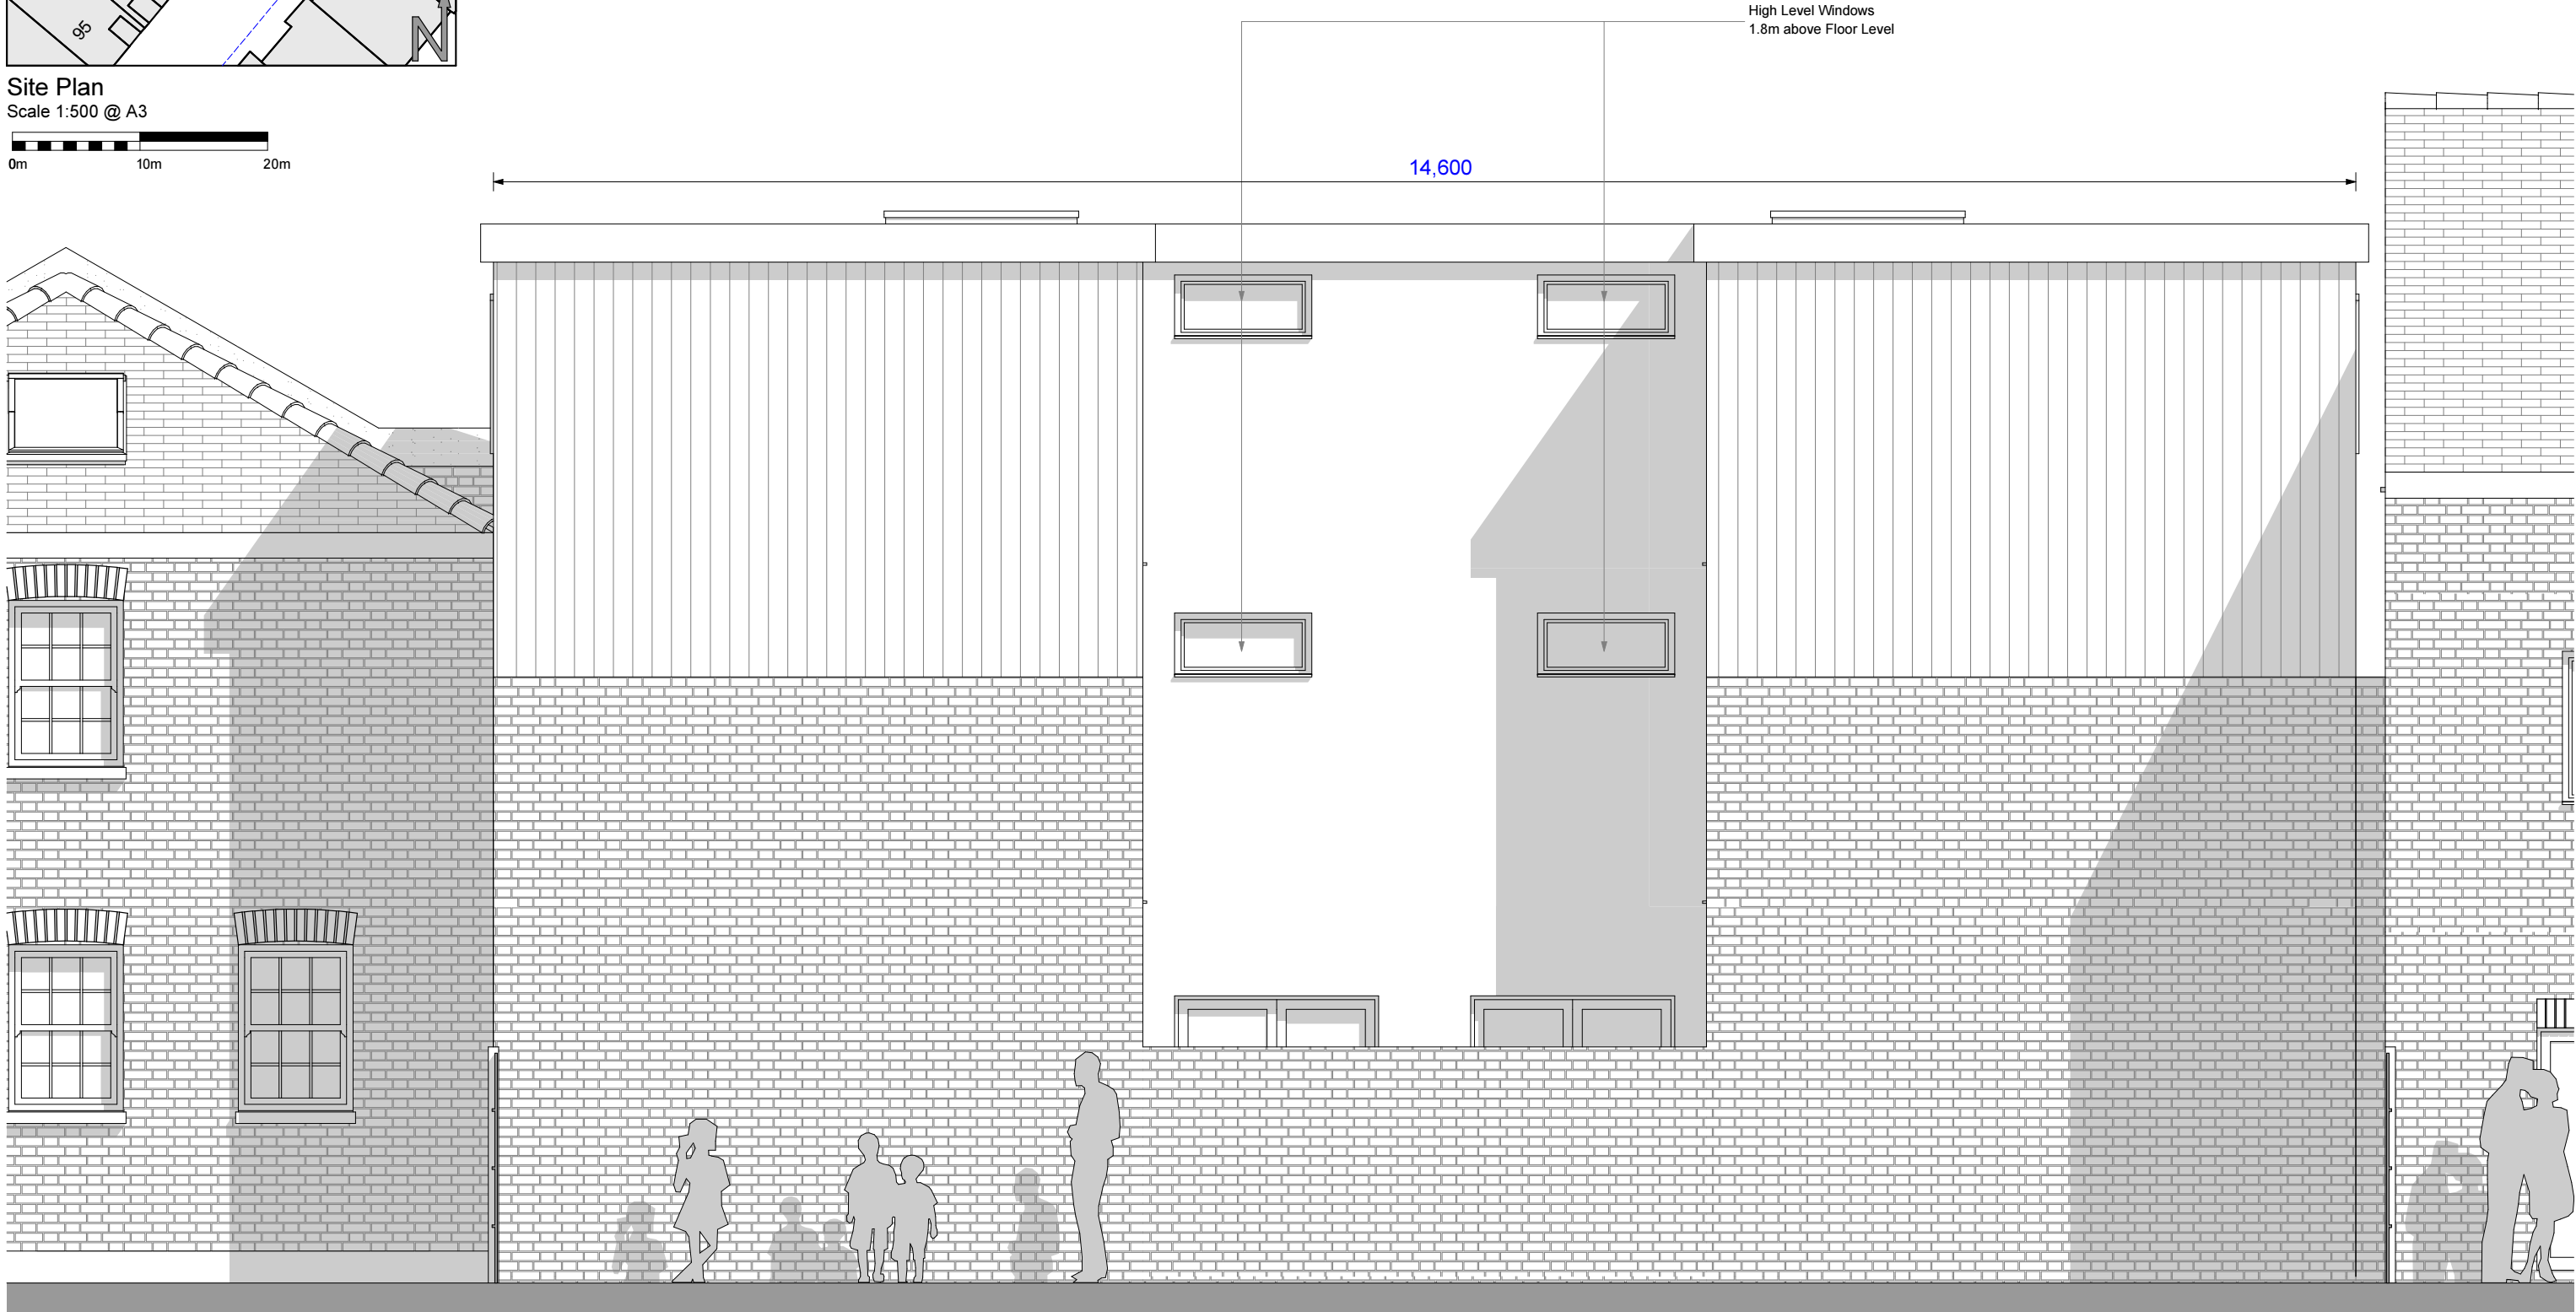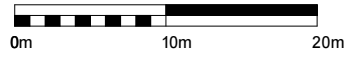

NOTES:
ALL DIMENSIONS TO BE CHECKED ON SITE AND ANY INCONSISTENCIES MUST BE REPORTED BACK TO KS DESIGN.
ALL STRUCTURAL INFORMATION TO BE TAKEN FROM STRUCTURAL ENGINEER'S DRAWINGS.
THIS DRAWING IS PROTECTED UNDER COPYRIGHT AND SHALL NOT BE COPIED OR REPRODUCED IN PART OR WHOLE WITHOUT PRIOR EXPRESSED PERMISSION FROM KS DESIGN.

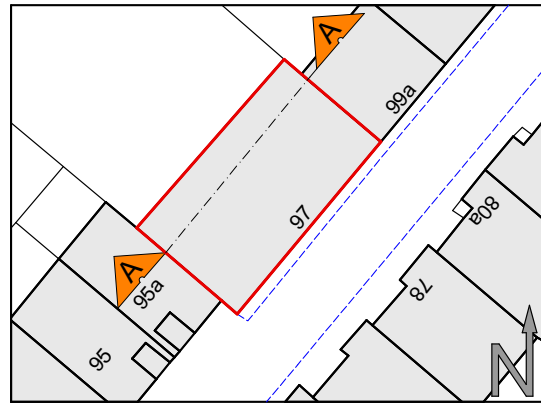


Site Plan
Scale 1:500 @ A3

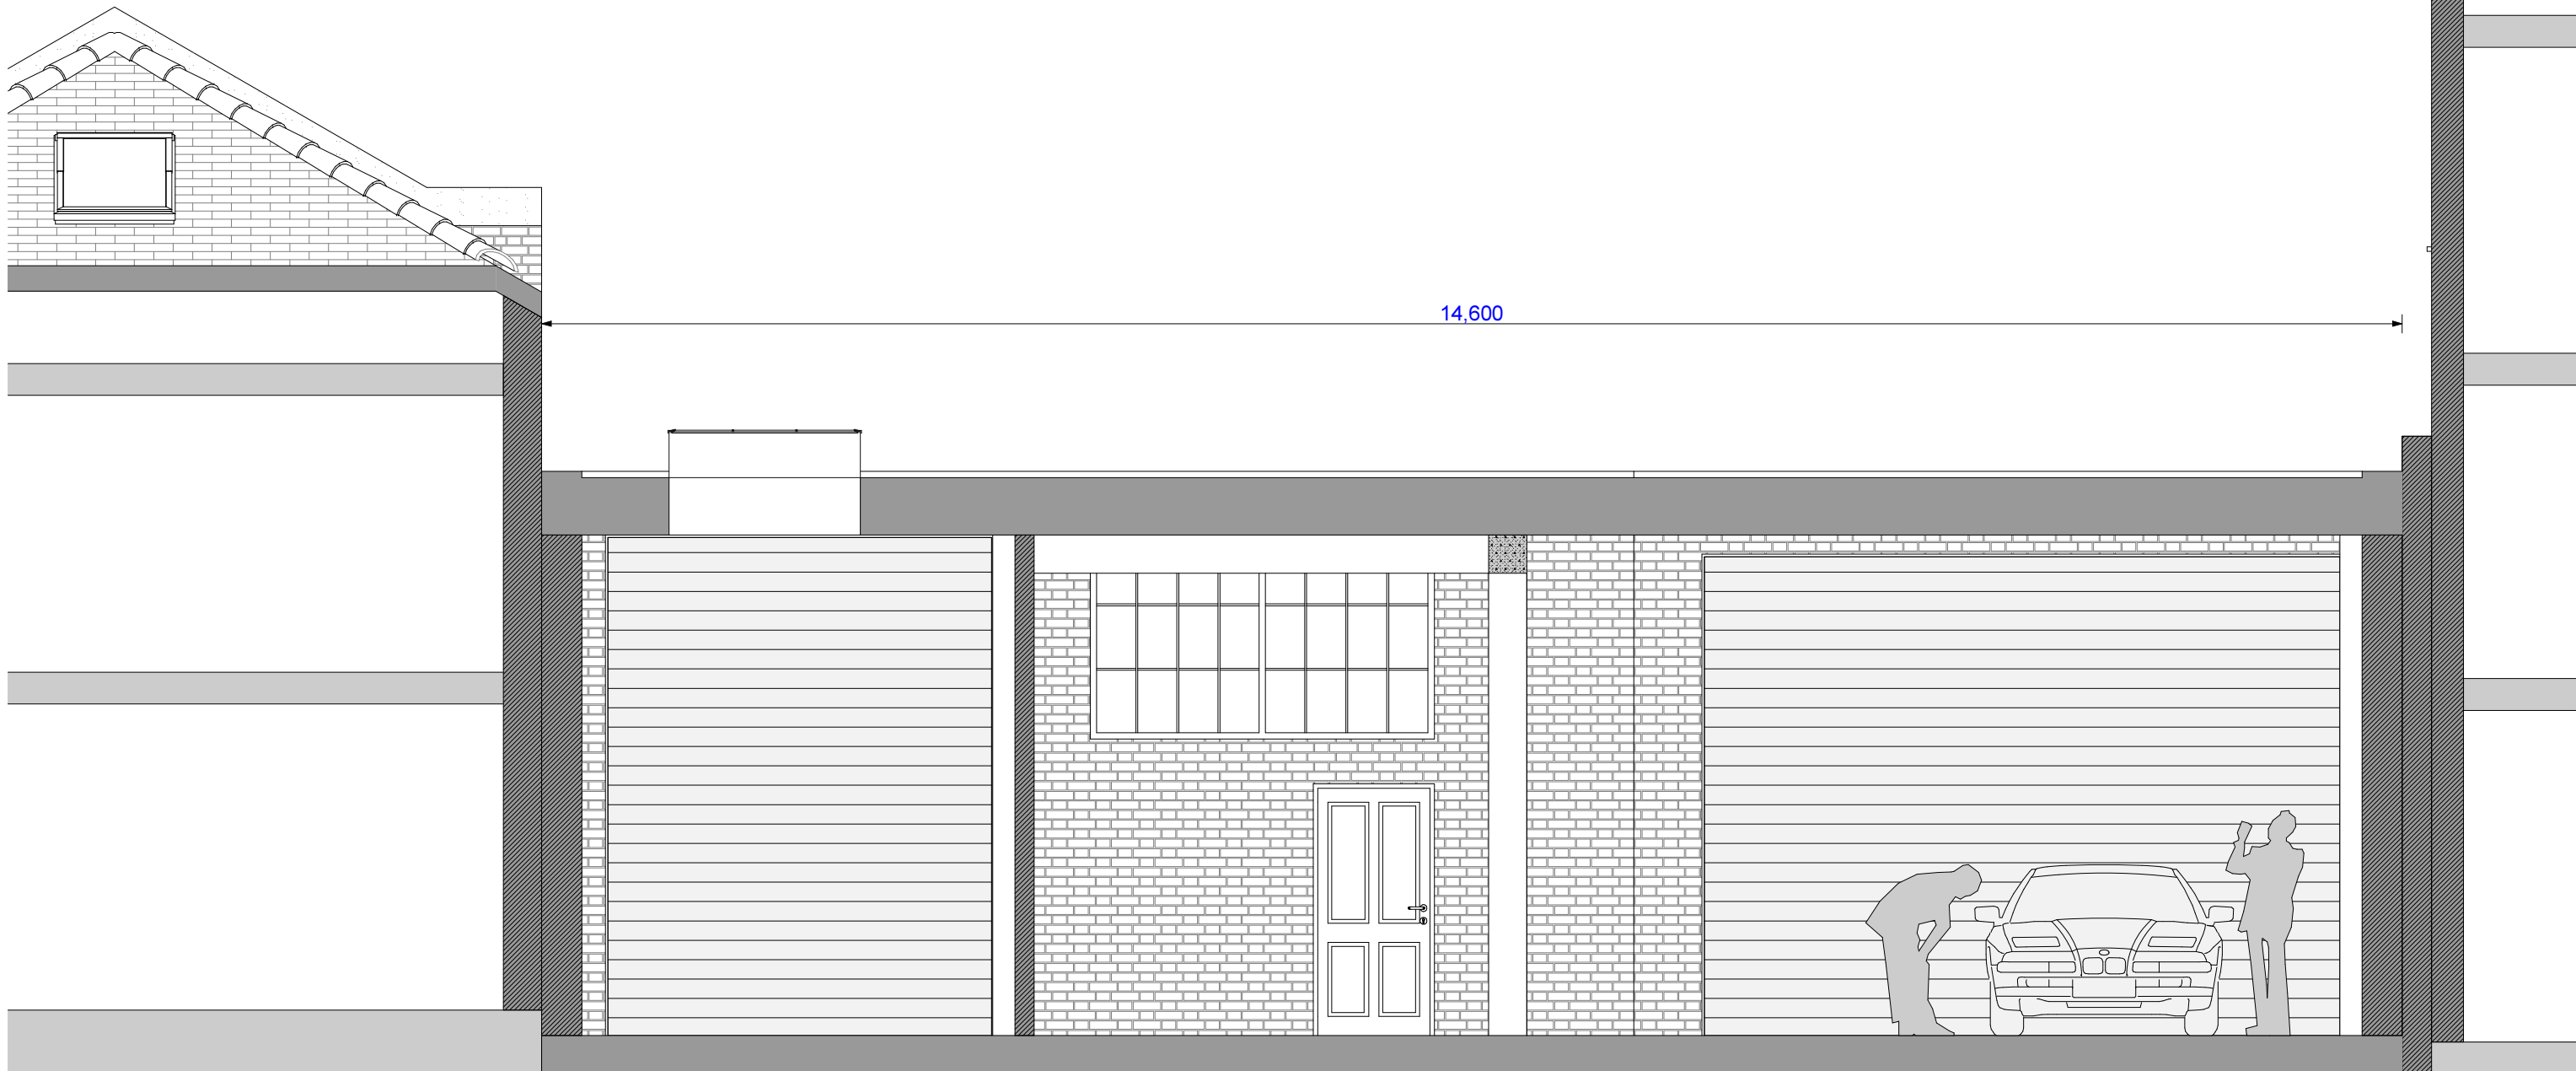
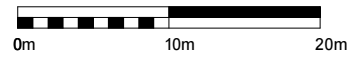


Planning


NOTES:
 ALL DIMENSIONS TO BE CHECKED ON SITE AND ANY
 INCONSISTENCIES MUST BE REPORTED BACK TO KS
 DESIGN.
 ALL STRUCTURAL INFORMATION TO BE TAKEN FROM
 STRUCTURAL ENGINEER'S DRAWINGS.
 THIS DRAWING IS PROTECTED UNDER COPYRIGHT
 AND SHALL NOT BE COPIED OR REPRODUCED IN
 PART OR WHOLE WITHOUT PRIOR EXPRESSED
 PERMISSION FROM KS DESIGN.

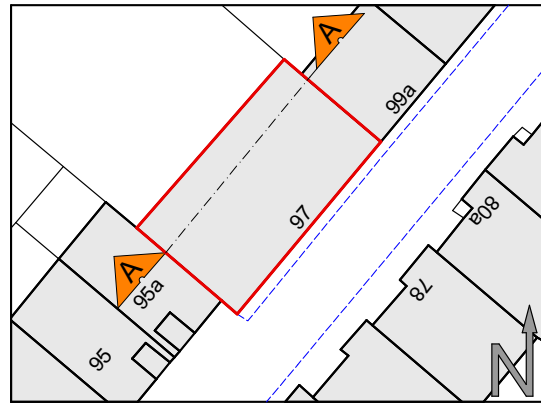


Site Plan
 Scale 1:500 @ A3

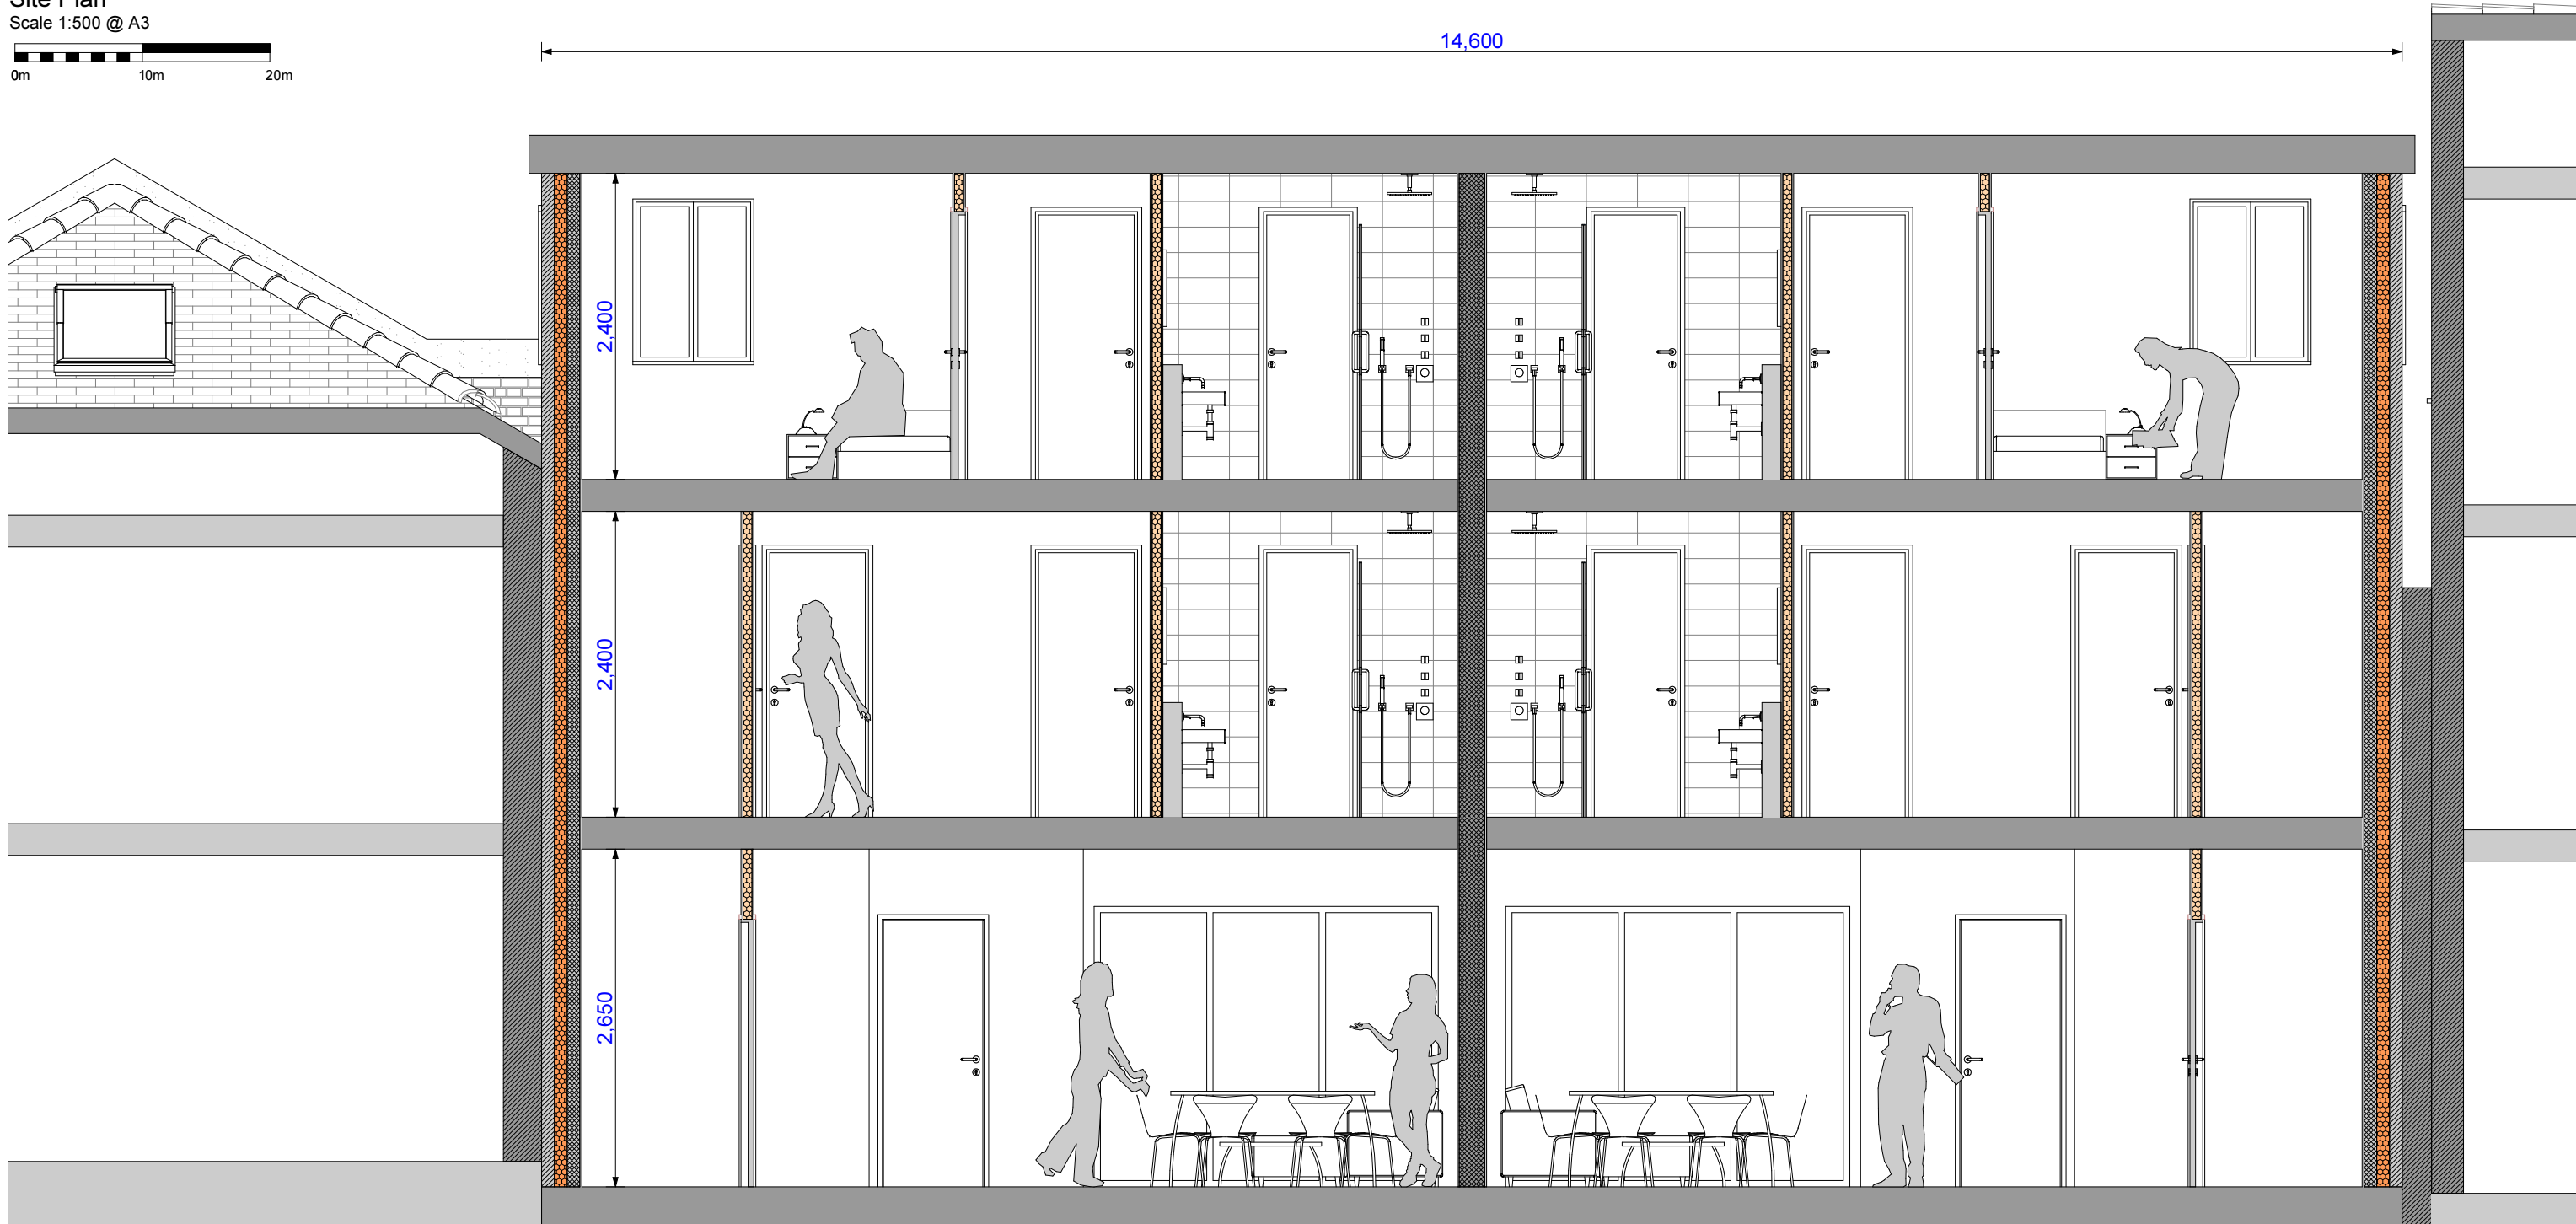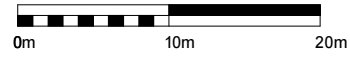


NOTES:
ALL DIMENSIONS TO BE CHECKED ON SITE AND ANY INCONSISTENCIES MUST BE REPORTED BACK TO KS DESIGN.
ALL STRUCTURAL INFORMATION TO BE TAKEN FROM STRUCTURAL ENGINEER'S DRAWINGS.
THIS DRAWING IS PROTECTED UNDER COPYRIGHT AND SHALL NOT BE COPIED OR REPRODUCED IN PART OR WHOLE WITHOUT PRIOR EXPRESSED PERMISSION FROM KS DESIGN.

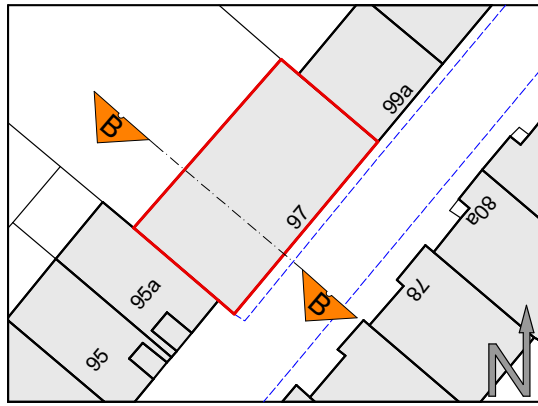


Site Plan
Scale 1:500 @ A3

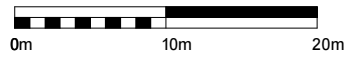


8,950

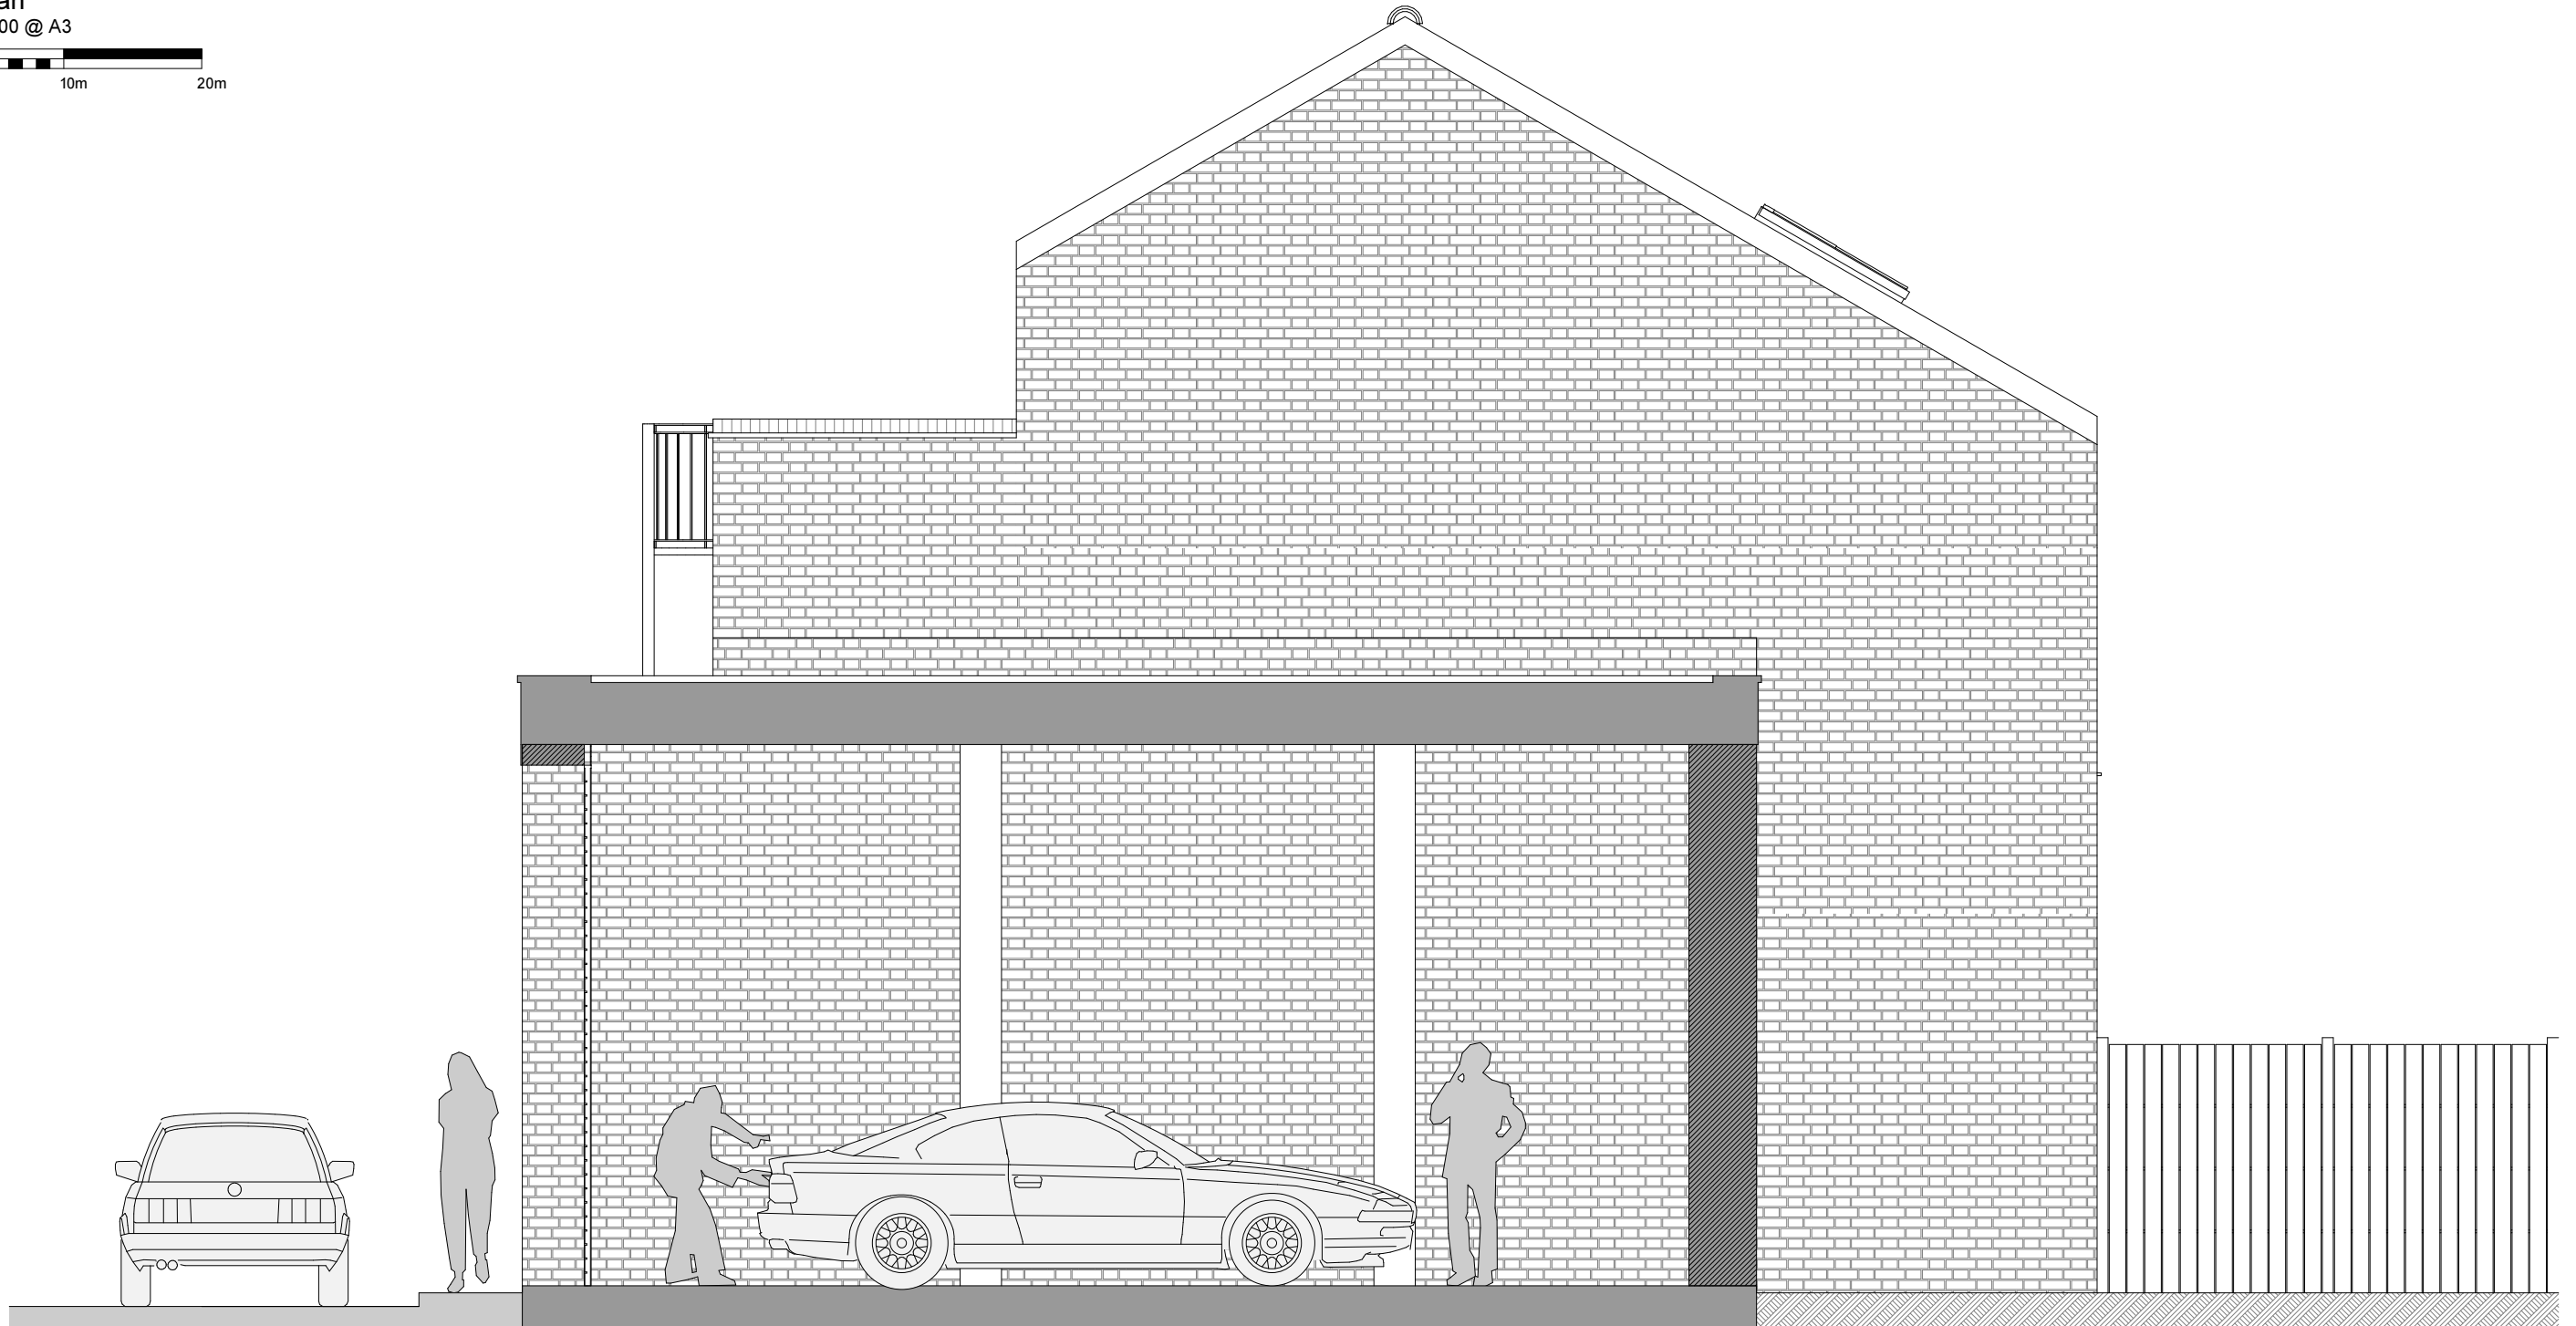


NOTES:
 ALL DIMENSIONS TO BE CHECKED ON SITE AND ANY INCONSISTENCIES MUST BE REPORTED BACK TO KS DESIGN.
 ALL STRUCTURAL INFORMATION TO BE TAKEN FROM STRUCTURAL ENGINEER'S DRAWINGS.
 THIS DRAWING IS PROTECTED UNDER COPYRIGHT AND SHALL NOT BE COPIED OR REPRODUCED IN PART OR WHOLE WITHOUT PRIOR EXPRESSED PERMISSION FROM KS DESIGN.

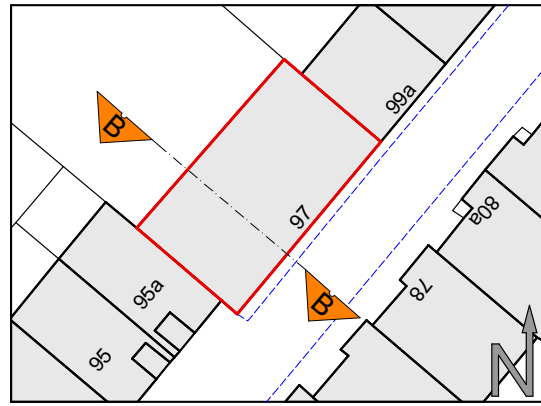

Site Plan
 Scale 1:500 @ A3

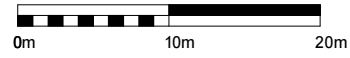


8,950

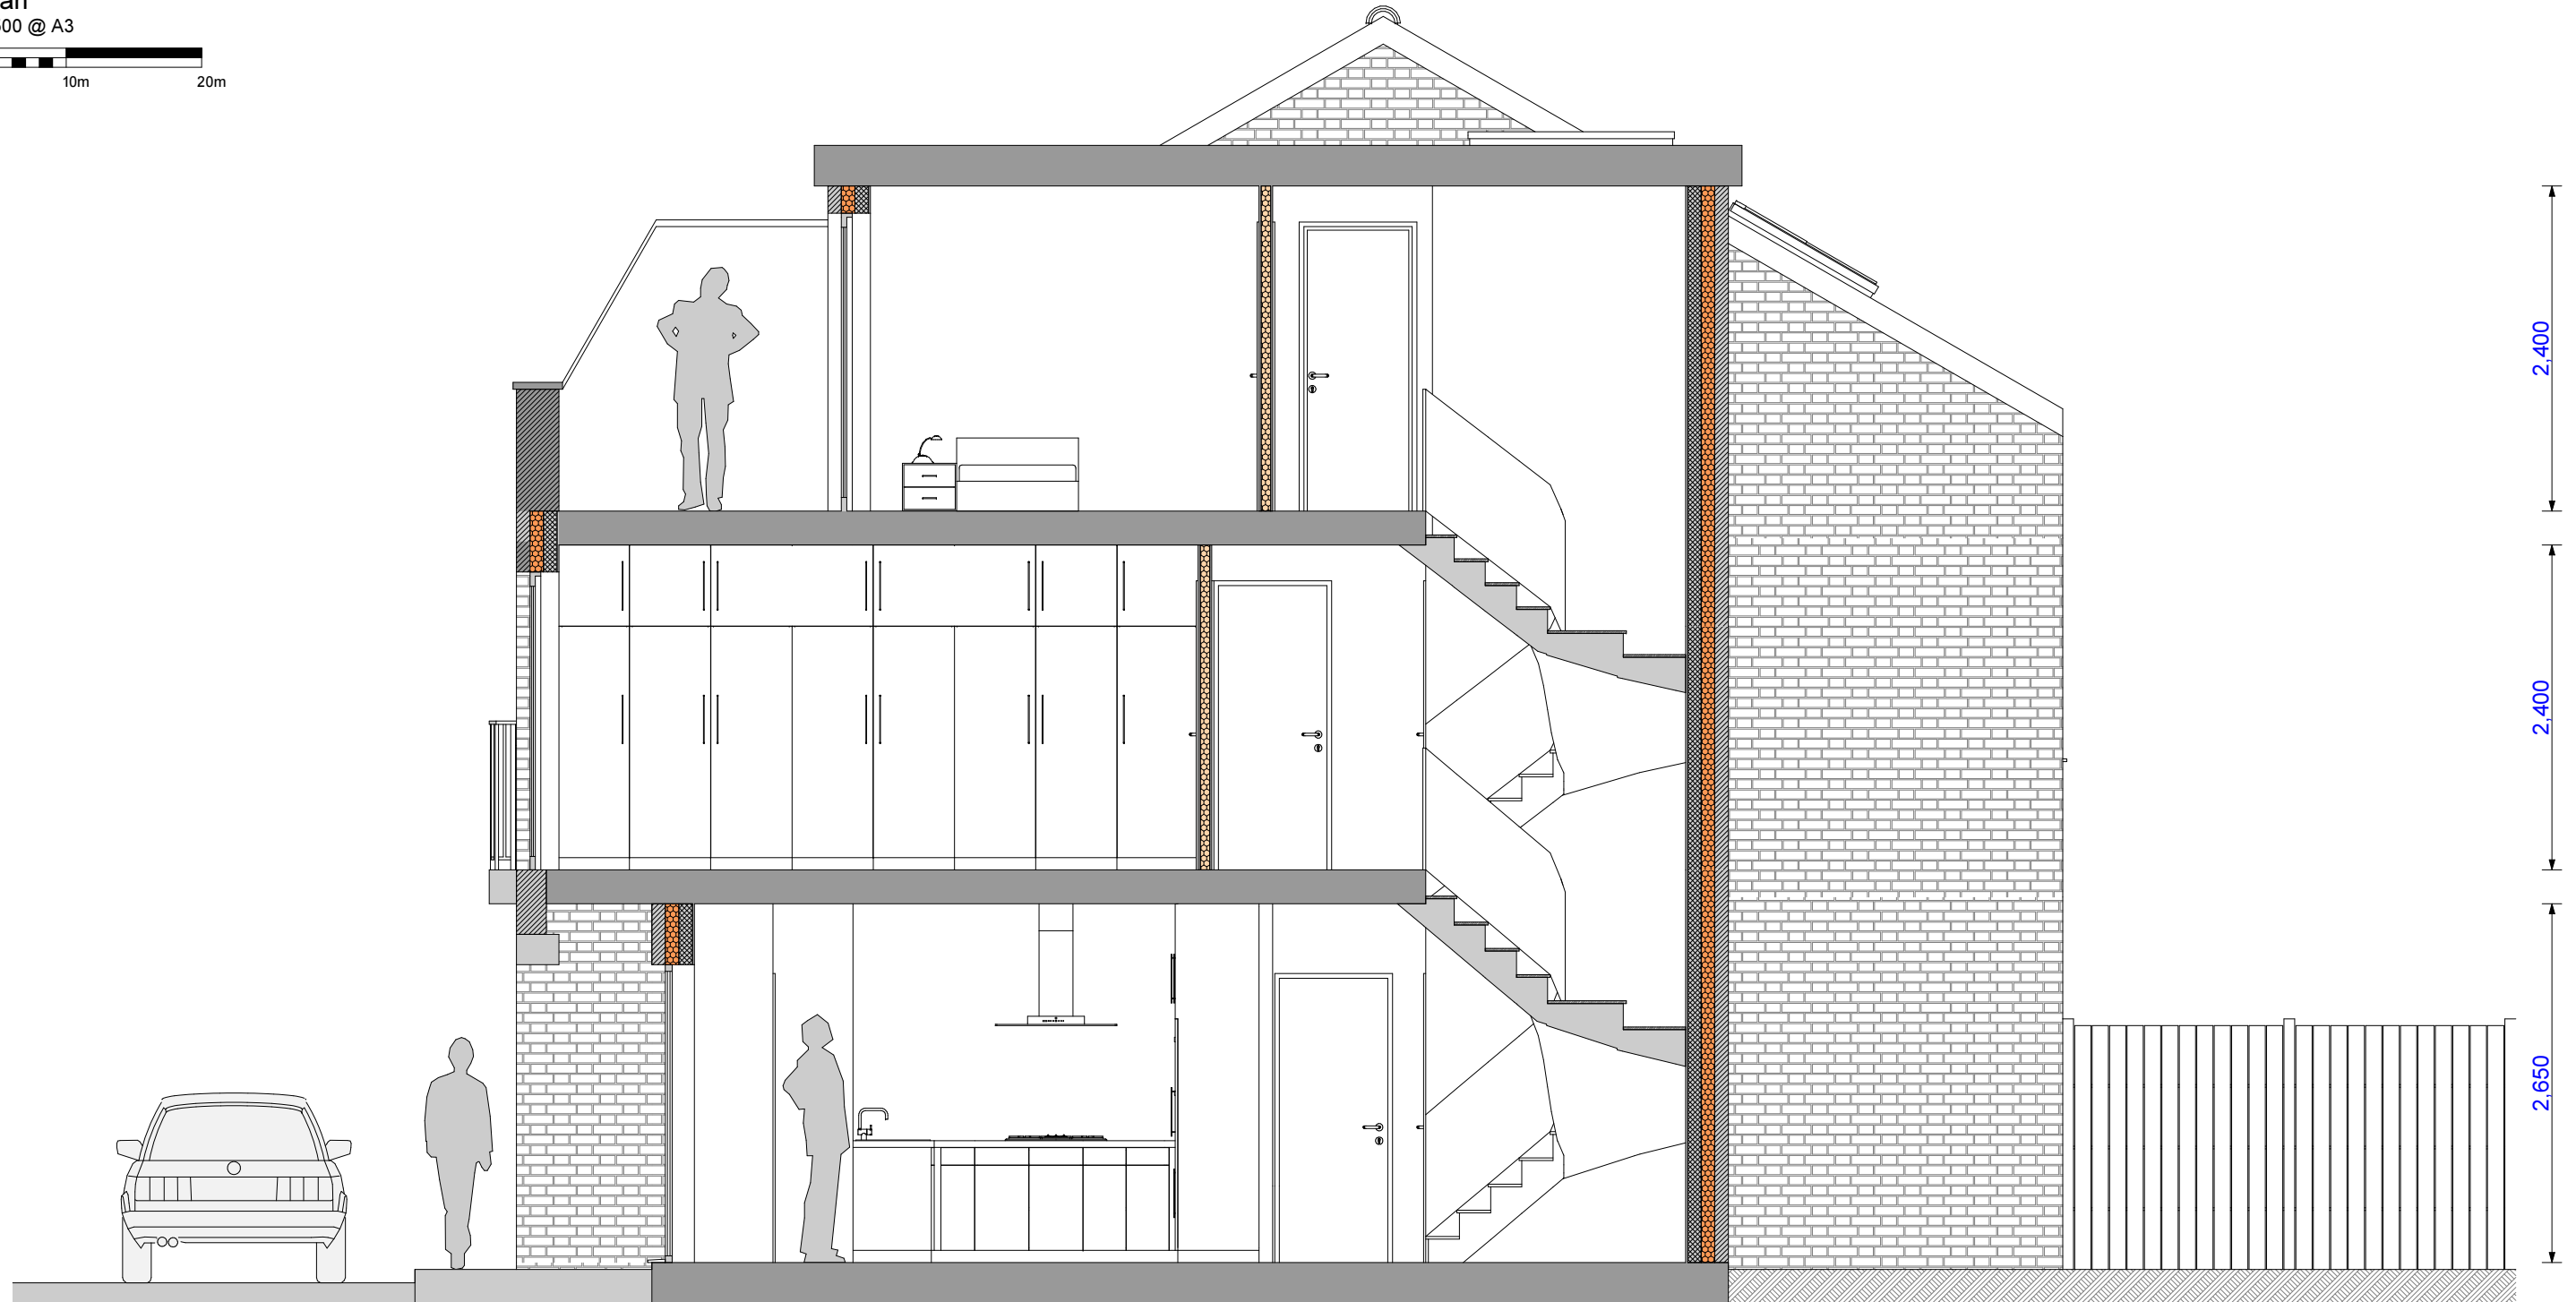


NOTES:
 ALL DIMENSIONS TO BE CHECKED ON SITE AND ANY INCONSISTENCIES MUST BE REPORTED BACK TO KS DESIGN.
 ALL STRUCTURAL INFORMATION TO BE TAKEN FROM STRUCTURAL ENGINEER'S DRAWINGS.
 THIS DRAWING IS PROTECTED UNDER COPYRIGHT AND SHALL NOT BE COPIED OR REPRODUCED IN PART OR WHOLE WITHOUT PRIOR EXPRESSED PERMISSION FROM KS DESIGN.

Planning

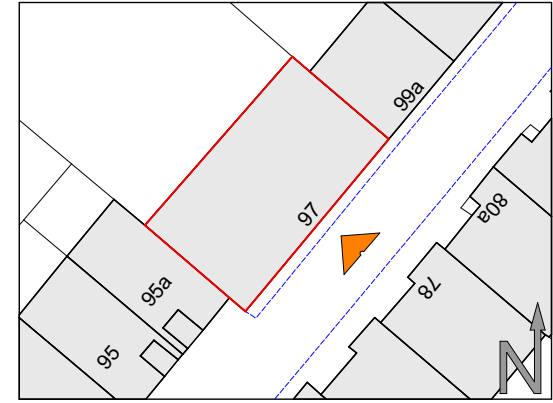


Site Plan
 Scale 1:500 @ A3

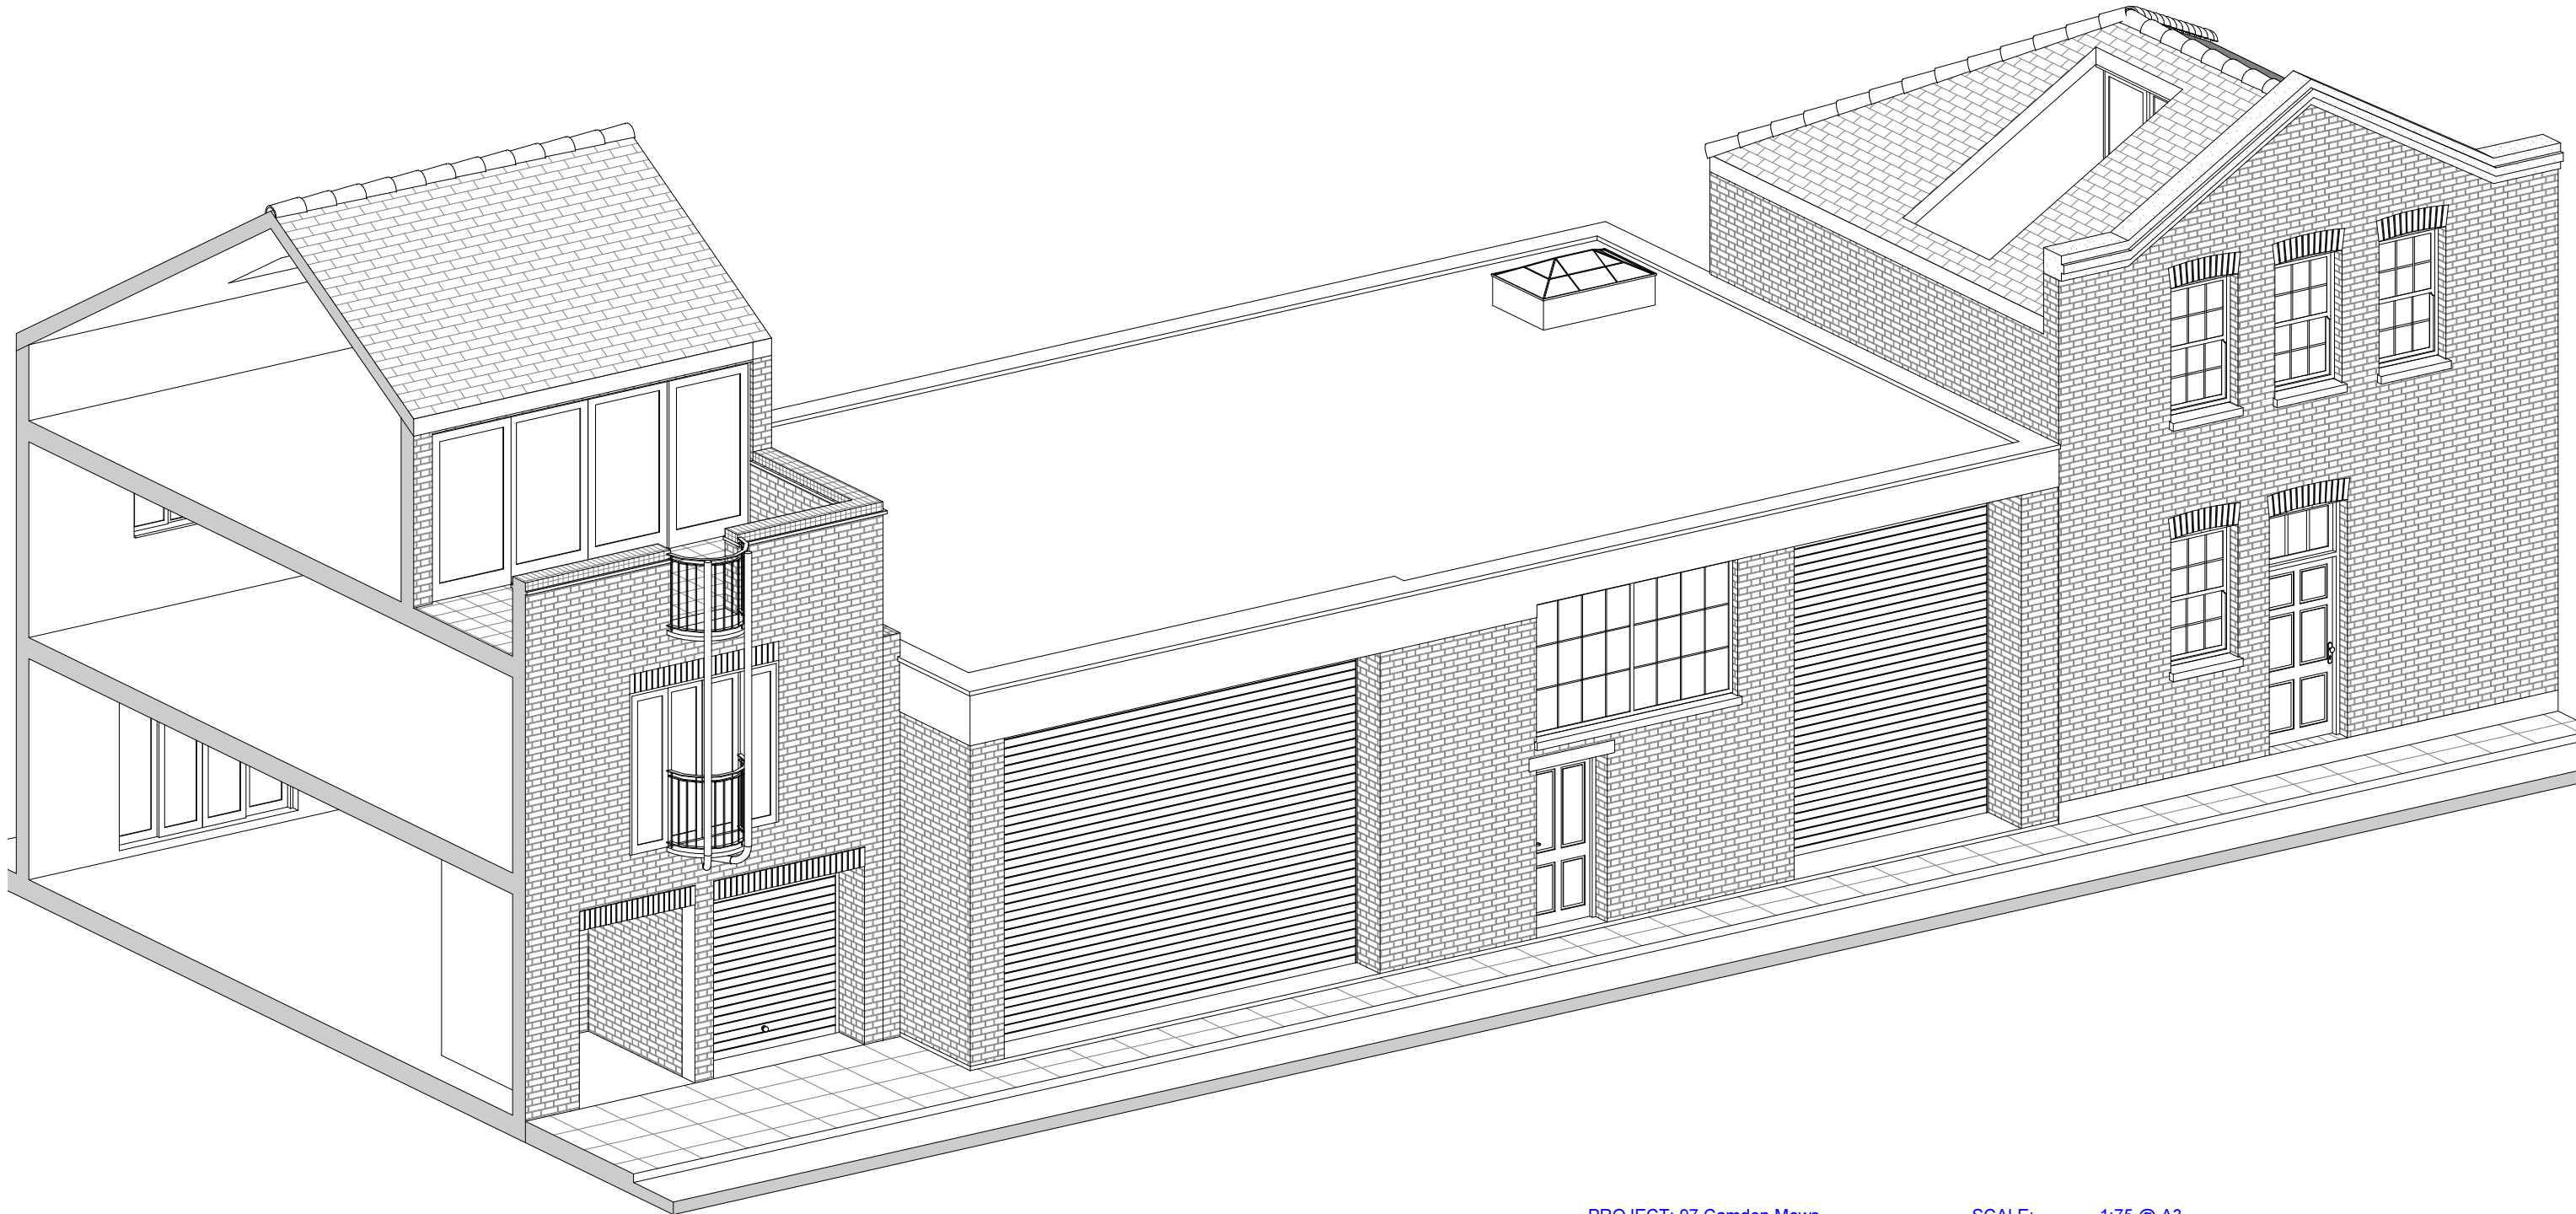

NOTES:
ALL DIMENSIONS TO BE CHECKED ON SITE AND ANY INCONSISTENCIES MUST BE REPORTED BACK TO KS DESIGN.
ALL STRUCTURAL INFORMATION TO BE TAKEN FROM STRUCTURAL ENGINEER'S DRAWINGS.
THIS DRAWING IS PROTECTED UNDER COPYRIGHT AND SHALL NOT BE COPIED OR REPRODUCED IN PART OR WHOLE WITHOUT PRIOR EXPRESSED PERMISSION FROM KS DESIGN.


Planning

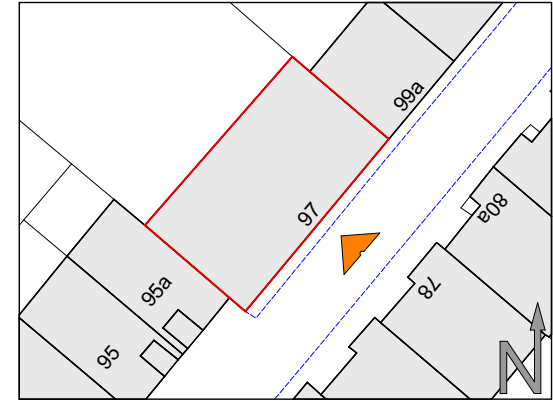




Site Plan
Scale 1:500 @ A3




NOTES:
ALL DIMENSIONS TO BE CHECKED ON SITE AND ANY INCONSISTENCIES MUST BE REPORTED BACK TO KS DESIGN.
ALL STRUCTURAL INFORMATION TO BE TAKEN FROM STRUCTURAL ENGINEER'S DRAWINGS.
THIS DRAWING IS PROTECTED UNDER COPYRIGHT AND SHALL NOT BE COPIED OR REPRODUCED IN PART OR WHOLE WITHOUT PRIOR EXPRESSED PERMISSION FROM KS DESIGN.

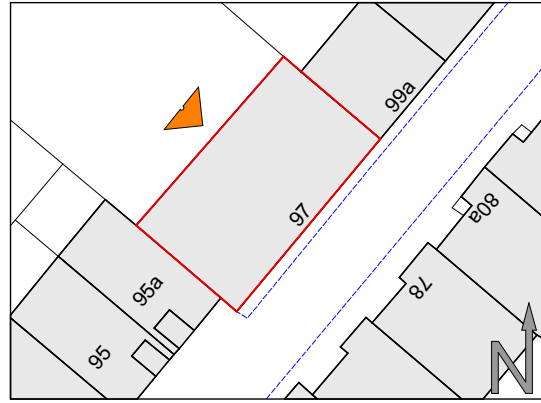

Site Plan
Scale 1:500 @ A3

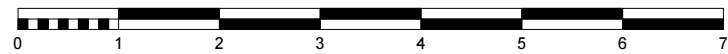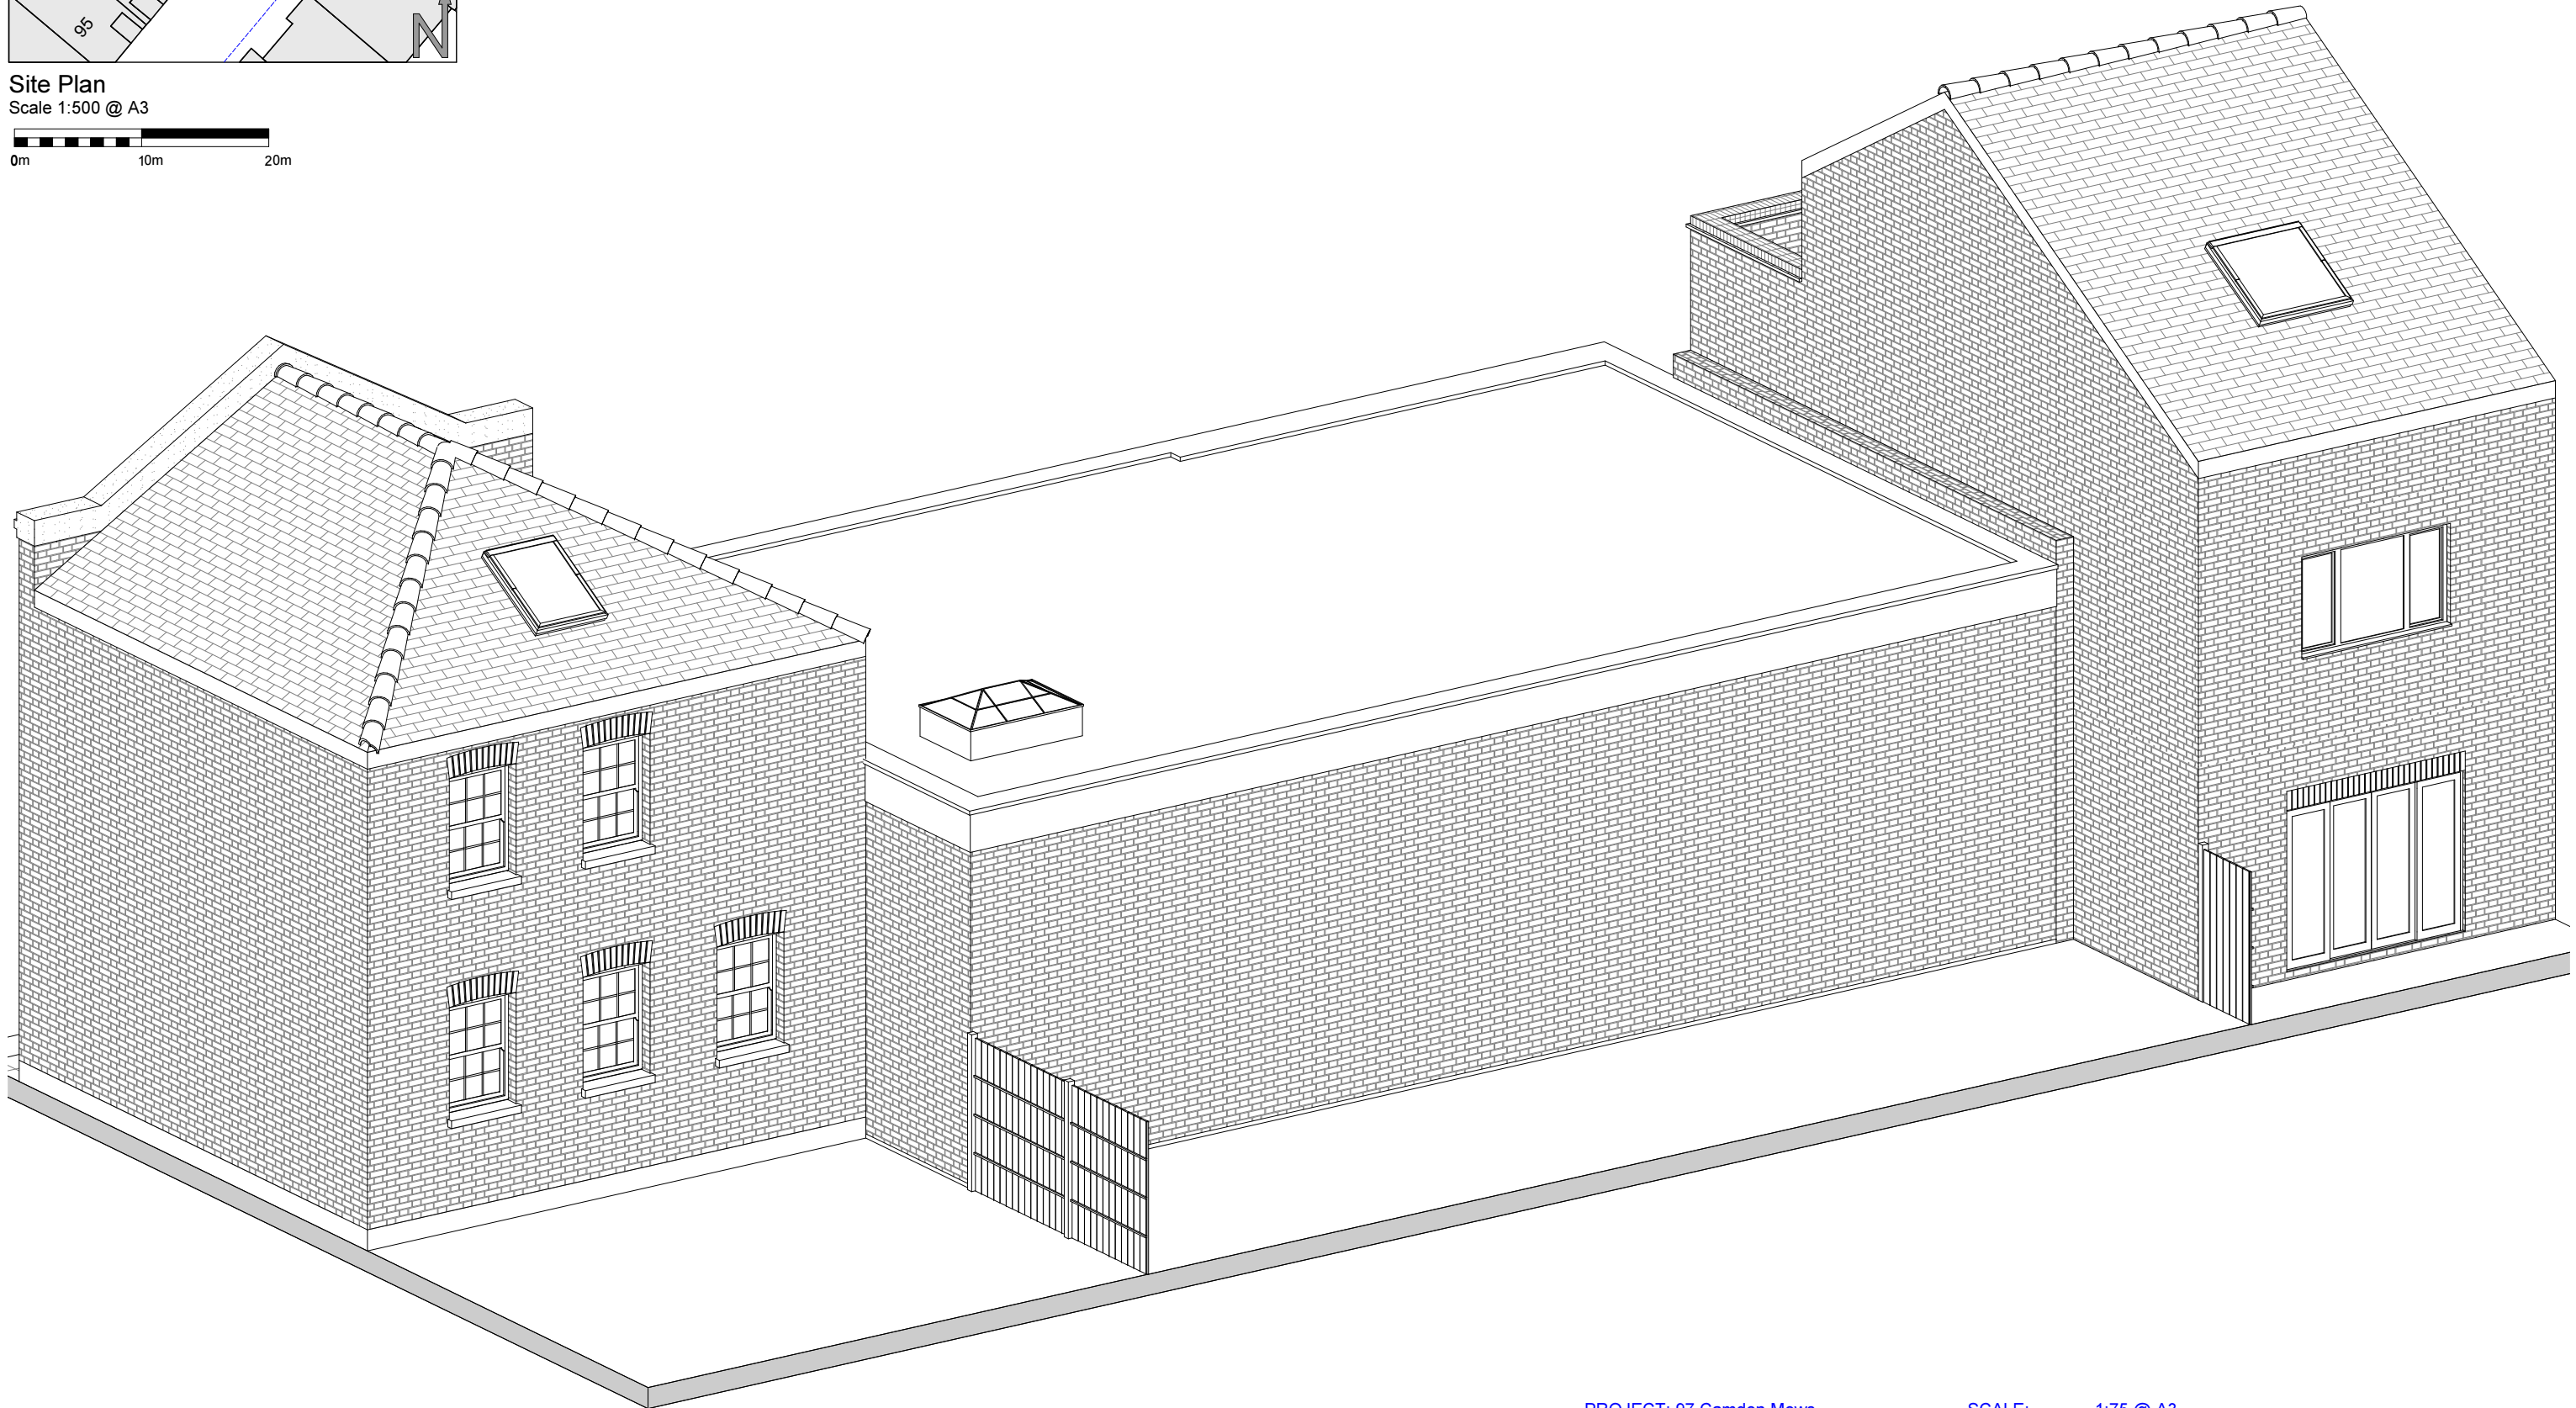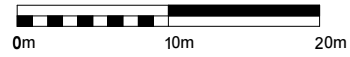

NOTES:
ALL DIMENSIONS TO BE CHECKED ON SITE AND ANY INCONSISTENCIES MUST BE REPORTED BACK TO KS DESIGN.
ALL STRUCTURAL INFORMATION TO BE TAKEN FROM STRUCTURAL ENGINEER'S DRAWINGS.
THIS DRAWING IS PROTECTED UNDER COPYRIGHT AND SHALL NOT BE COPIED OR REPRODUCED IN PART OR WHOLE WITHOUT PRIOR EXPRESSED PERMISSION FROM KS DESIGN.

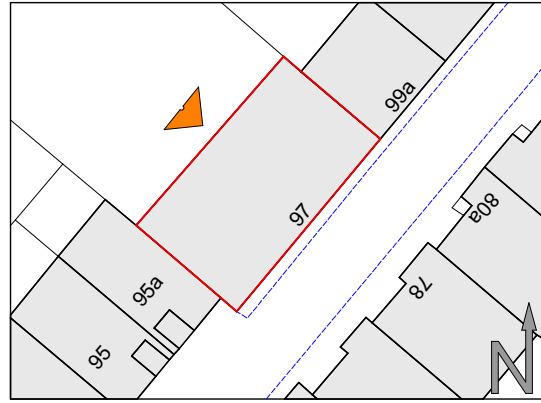

Site Plan
Scale 1:500 @ A3

