




LOWER GROUND FLOOR PLAN
 FLAT 1 - GIA 46M2
 FLAT 2 - GIA 44M2

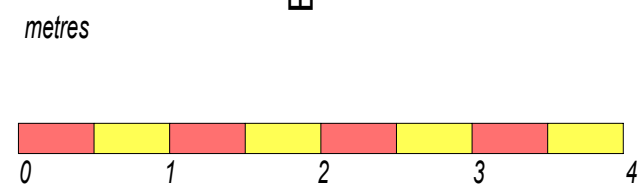

Rev A 10.4.2015 bedroom windows reconfigured, light well enlarged
 Rev B 7.5.2015 bedroom windows reconfigured.

CLIENT Five Corners Ltd	PETER STERN Architect & Designer	SCALE 1:50 at A2 1:100 at A4
JOB TITLE 44 Dartmouth Park Road NW5	33 Denman Drive North London NW11 6RD Tel: 020 8346 2547 e-mail: ps@peterstern.co.uk web: www.peterstern.co.uk	DATE january 2015
DRAWING TITLE scheme for 4 flats - plans		DRAWING NO. 370/02B pl