

reduce width of opening and rebuild masonry gatepost to match retained one. provide 200 high concrete bund at threshold.

remove existing concrete over entire garden area. import earth as required and finish with 150 topsoil to stated finished level.

GREEN ROOF

TIMBER DECKING

No.44

Rev A 10.4.2015 updated to reflect changes on floor plans & elevations
 Rev B 8.5.2015 changes to rear extension roof

CYCLE STORAGE
 racks bolted to concrete base and purpose designed enclosure to detail

REFUSE BINS

REFUSE BINS



Hedge Ht=2.00

Hedge Ht=2.00

Hedge Ht=2.40

SITE SURVEY with building plotted on

metres

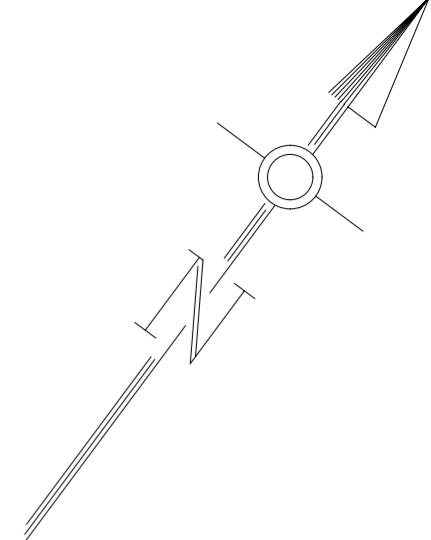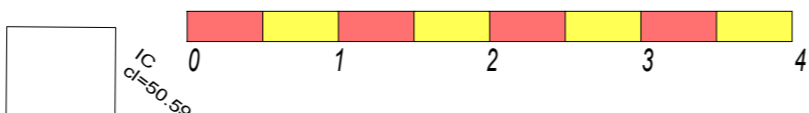

Five Corners Ltd
 44 Dartmouth Park Road NW5

PETER STERN
 Architect & Designer
 33 Denman Drive North
 London NW11 6RD
 Tel: 020 8346 2547
 mob: 07957 424946
 e-mail: ps@peterstern.co.uk
 web: www.peterstern.co.uk

SCALE 1:50 at A2 1:100 at A4
 DATE January 2015
 DRAWN BY
 DRAWING NO. 370/01B pl

scheme for 4 flats - site survey

