

REVISION	DATE	AMENDMENT
—		
—		
C	14.05.15	AMENDMENT TO PLANNING - MEWS HOUSES + SUBSTATION
B	22.04.15	AMENDMENT TO PLANNING - DMA INFO ADDED
A	02.04.15	AMENDMENT TO PLANNING - MEWS HOUSE UNIT 1.A.4
/	15.02.13	PLANNING

DO NOT SCALE FROM THIS DRAWING
 ALL DIMENSIONS TO BE CHECKED ON SITE BY THE CONTRACTOR AND SUCH DIMENSIONS TO BE HIS RESPONSIBILITY
 REPORT ALL DRAWING ERRORS AND OMISSIONS TO THE ARCHITECT
 ALL DIMENSIONS IN MILLIMETERS UNLESS NOTED OTHERWISE
 IF IN DOUBT ASK CONTRACT ADMINISTRATOR
 DO NOT USE FOR CONSTRUCTION UNLESS EXPRESSLY PERMITTED
 ALL LEVELS ARE IN METERS TO PRINCIPLE DATUM UNLESS NOTED OTHERWISE




DUGGAN MORRIS ARCHITECTS
 Duggan Morris Architects Ltd
 Unit 7, 16-24 Underwood Street, London, N1 7JQ
 Telephone 020 7566 7440
 www.dugganmorrisarchitects.com

mae
 mae LLP
 1 Naoroaj Street, London, WC1X 0GB
 Telephone 020 7704 6060
 www.mae-llp.co.uk.com

job title
TYBALDS CLOSE ESTATE

drawing title
EASTERN MEWS HOUSES SECOND FLOOR PLAN

status	PLANNING	drawing no	revision
scale	1:100 @ A1	Z1 033	C
job no	1211_A186		

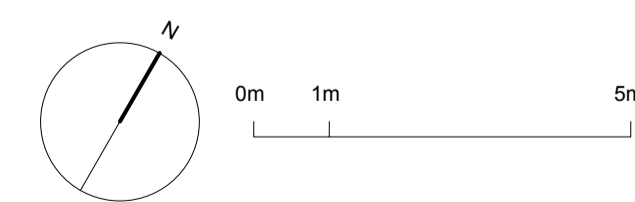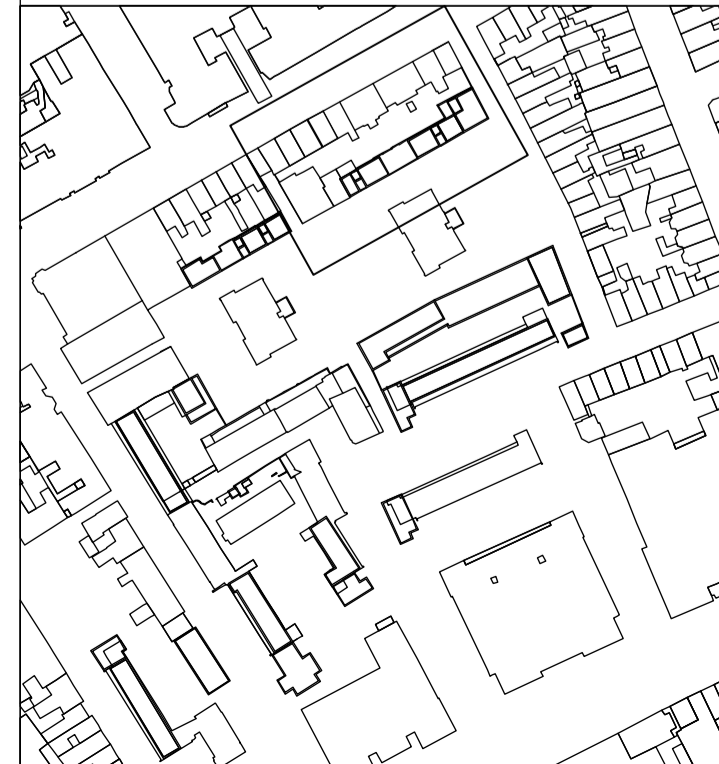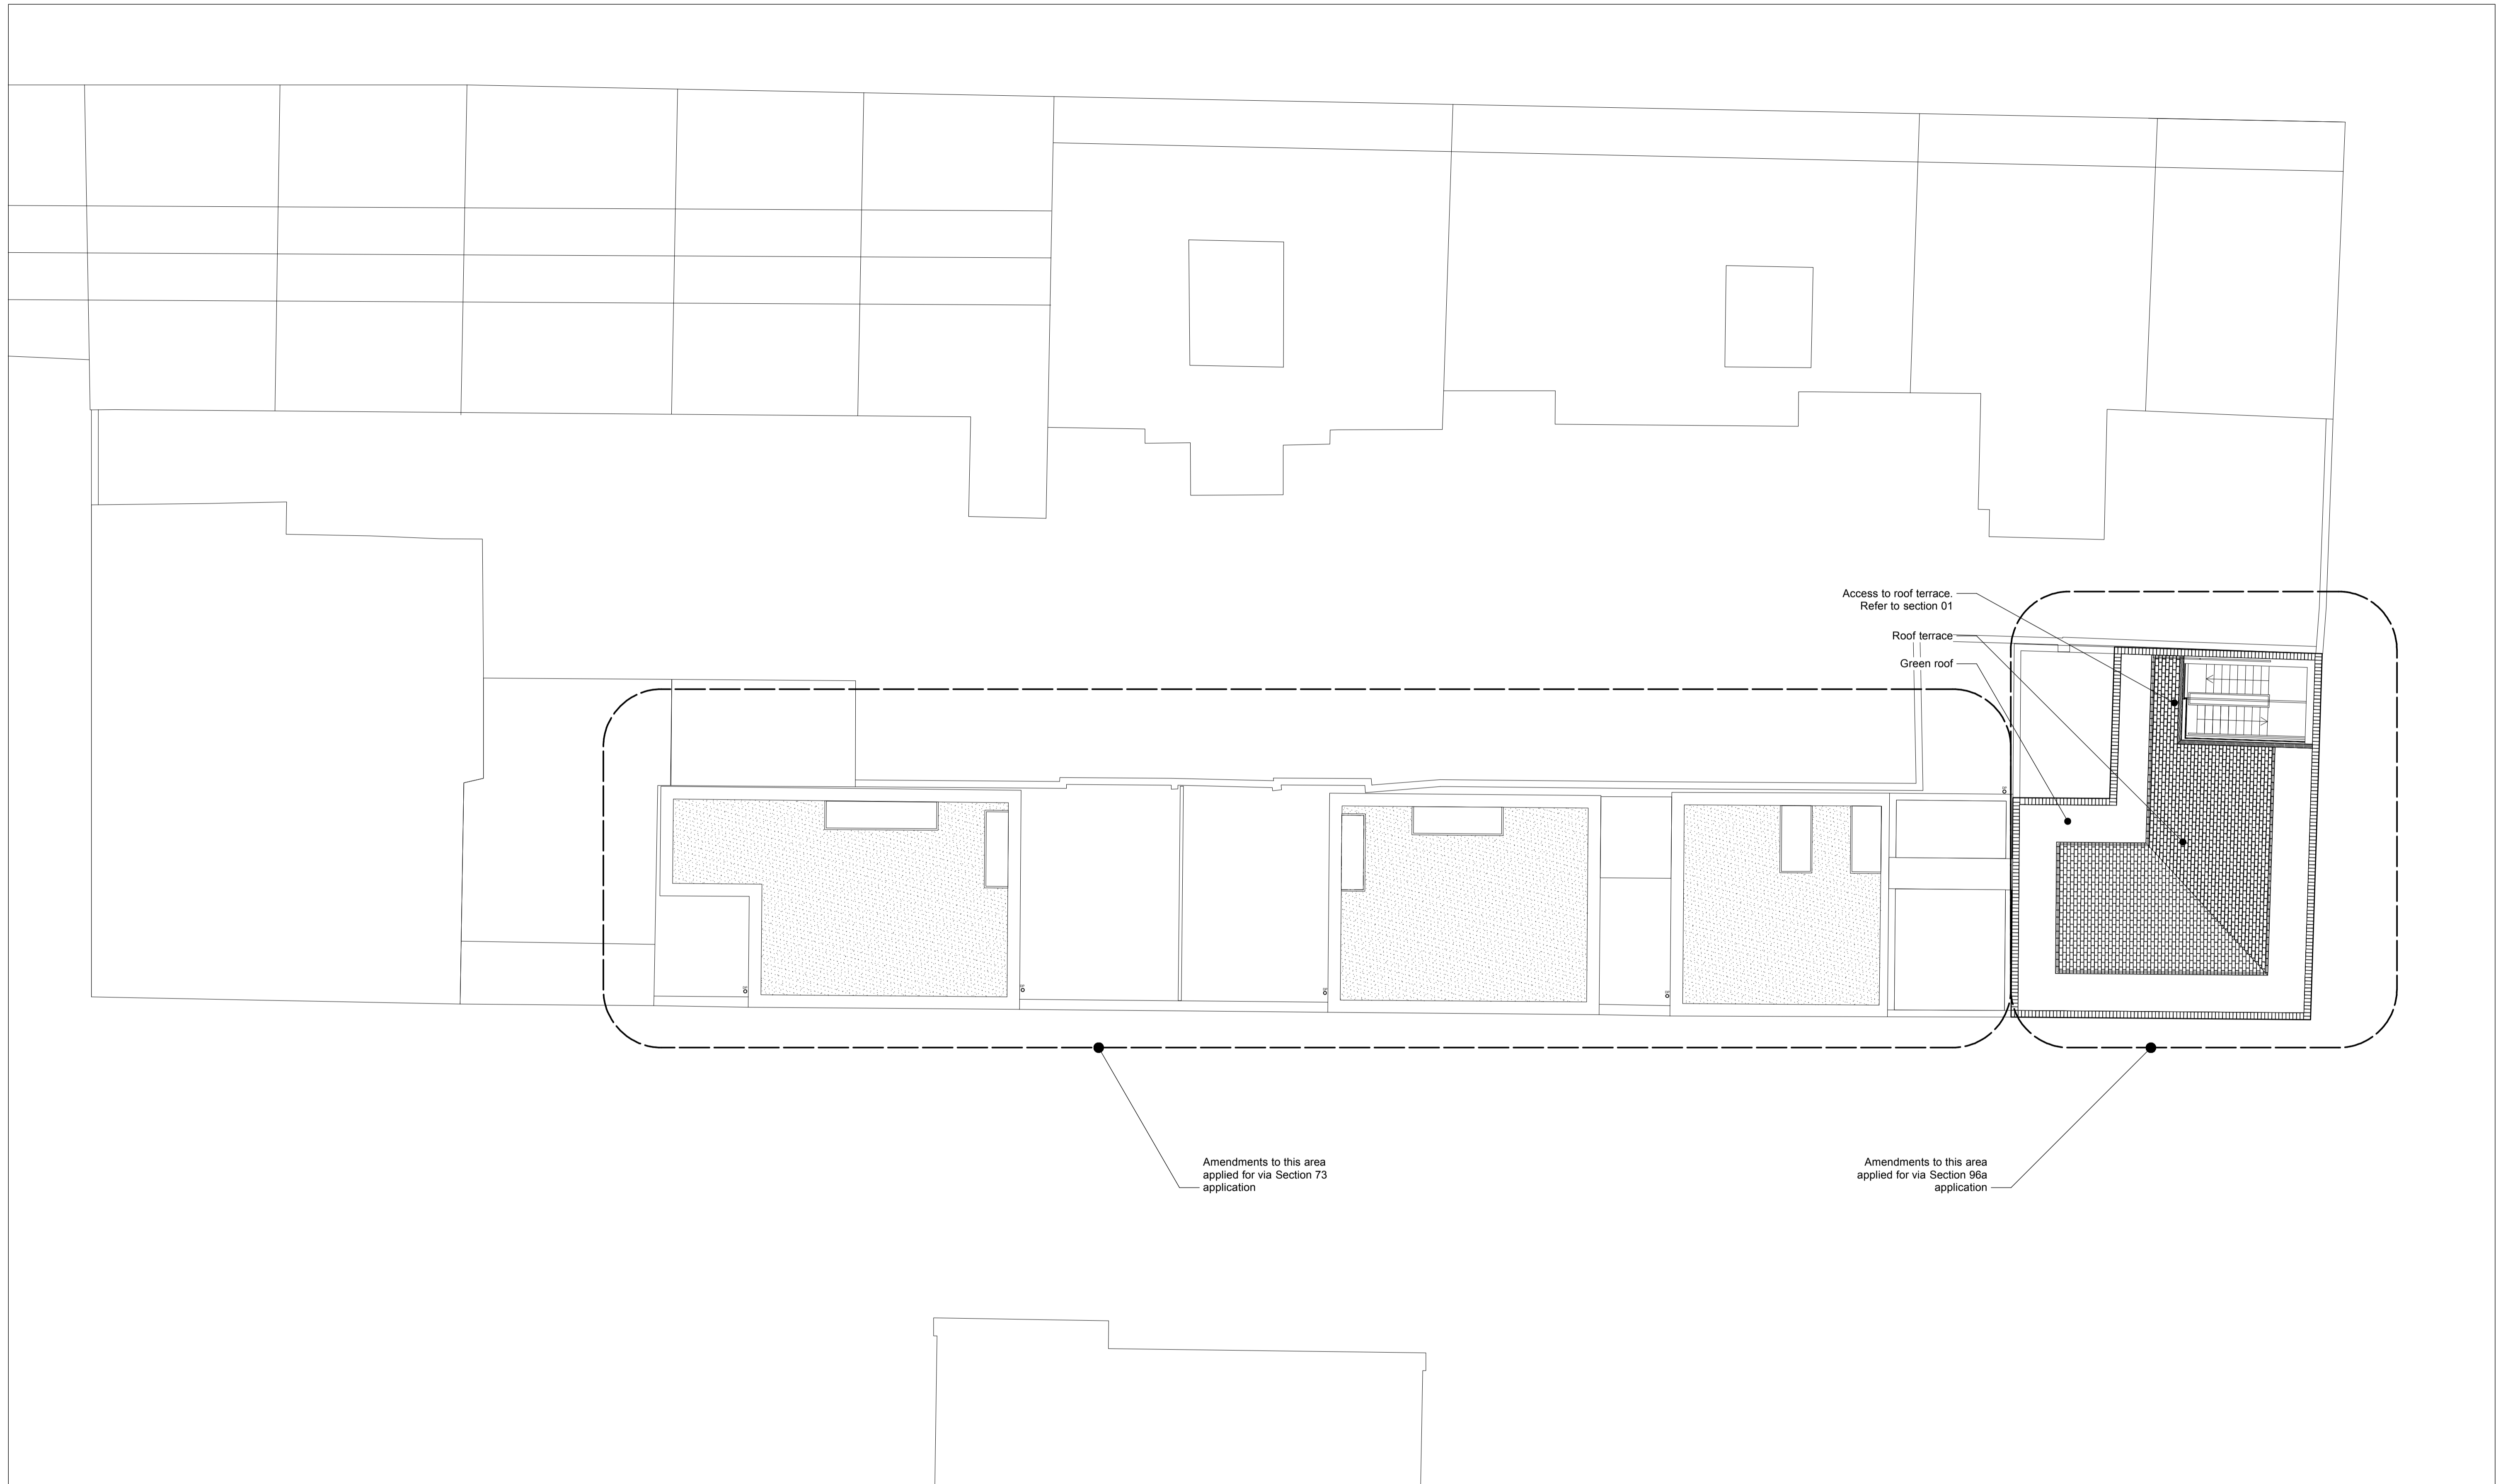

REVISION	DATE	AMENDMENT
—		
B	20.05.15	AMENDMENT TO PLANNING - MEWS HOUSES + SUBSTATION
B	22.04.15	AMENDMENT TO PLANNING - DMA INFO ADDED
A	02.04.15	AMENDMENT TO PLANNING - MEWS HOUSE UNIT 1.A.4
/	15.02.13	PLANNING

DO NOT SCALE FROM THIS DRAWING
 ALL DIMENSIONS TO BE CHECKED ON SITE BY THE CONTRACTOR
 AND SUCH DIMENSIONS TO BE HIS RESPONSIBILITY
 REPORT ALL DRAWING ERRORS AND OMISSIONS TO THE ARCHITECT
 ALL DIMENSIONS IN MILLIMETERS UNLESS NOTED OTHERWISE
 IF IN DOUBT ASK CONTRACT ADMINISTRATOR
 DO NOT USE FOR CONSTRUCTION UNLESS EXPRESSLY PERMITTED
 ALL LEVELS ARE IN METERS TO PRINCIPLE DATUM UNLESS NOTED OTHERWISE

DUGGAN MORRIS ARCHITECTS
 Duggan Morris Architects Ltd
 Unit 7, 16-24 Underwood Street, London, N1 7JQ
 Telephone 020 7566 7440
 www.dugganmorrisarchitects.com

mae
 mae LLP
 1 Naoroji Street, London, WC1X 0GB
 Telephone 020 7704 6060
 www.mae-lp.co.uk.com

job title
 TYBALDS CLOSE ESTATE

drawing title
 EASTERN MEWS HOUSES ROOF PLAN

status	PLANNING	drawing no	revision
scale	1:100 @ A1	Z1 034	C
job no	1211_A186		



Barbon Close | Existing mews | Mews Unit 1.A.4 | Garden | Garden | Mews Unit 1.A.5 | Mews Unit 1.A.6 | Sub-Station | Mews Bookend Units 1.A.7 - 1.A.9 | Orde Hall Street



NOTES:

Amendments to Mews Units 1.A.4 - 1.A.6 being applied for separately via Section 73 Application

Amendments to Mews Bookend Units 1.A.7 - 1.A.9 being applied for separately via Section 96a Application

0m 1m 5m

PO1	16.04.15	LAYOUT CHANGES TO PRIVATE LAYOUTS AMENDMENTS TO ROOF TERRACES
REVISION	DATE	AMENDMENT

-DO NOT SCALE FROM THIS DRAWING
-ALL DIMENSIONS TO BE CHECKED ON SITE BY THE CONTRACTOR
-AND SUCH DIMENSIONS TO BE HIS RESPONSIBILITY
-REPORT ALL DRAWING ERRORS AND OMISSIONS TO THE ARCHITECT
-ALL DIMENSIONS IN MILLIMETERS UNLESS NOTED OTHERWISE
-IF IN DOUBT ASK CONTRACT ADMINISTRATOR

DUGGAN MORRIS ARCHITECTS
Duggan Morris Architects Ltd
Unit 7, 16-24 Underwood Street, London, N1 7JQ
Telephone 020 7566 7440
www.dugganmorrisarchitects.com

dm
mae LLP
1 Naoroji Street, London, WC1X 0GB
Telephone 020 7704 8060
www.maellp.co.uk

job title
TYBALDS ESTATE REGENERATION

drawing title
MEWS 04-10 SOUTH ELEVATION

status	PLANNING	drawing no	revision
--------	----------	------------	----------

scale	1:200@A3, 1:100@A1	Z1 051	P02
-------	--------------------	--------	-----

job no	1211_A106
--------	-----------




SECTION 2. UNIT 1.A.6




SECTION 3. UNIT 1.A.5



SECTION 4. UNIT 1.A.4

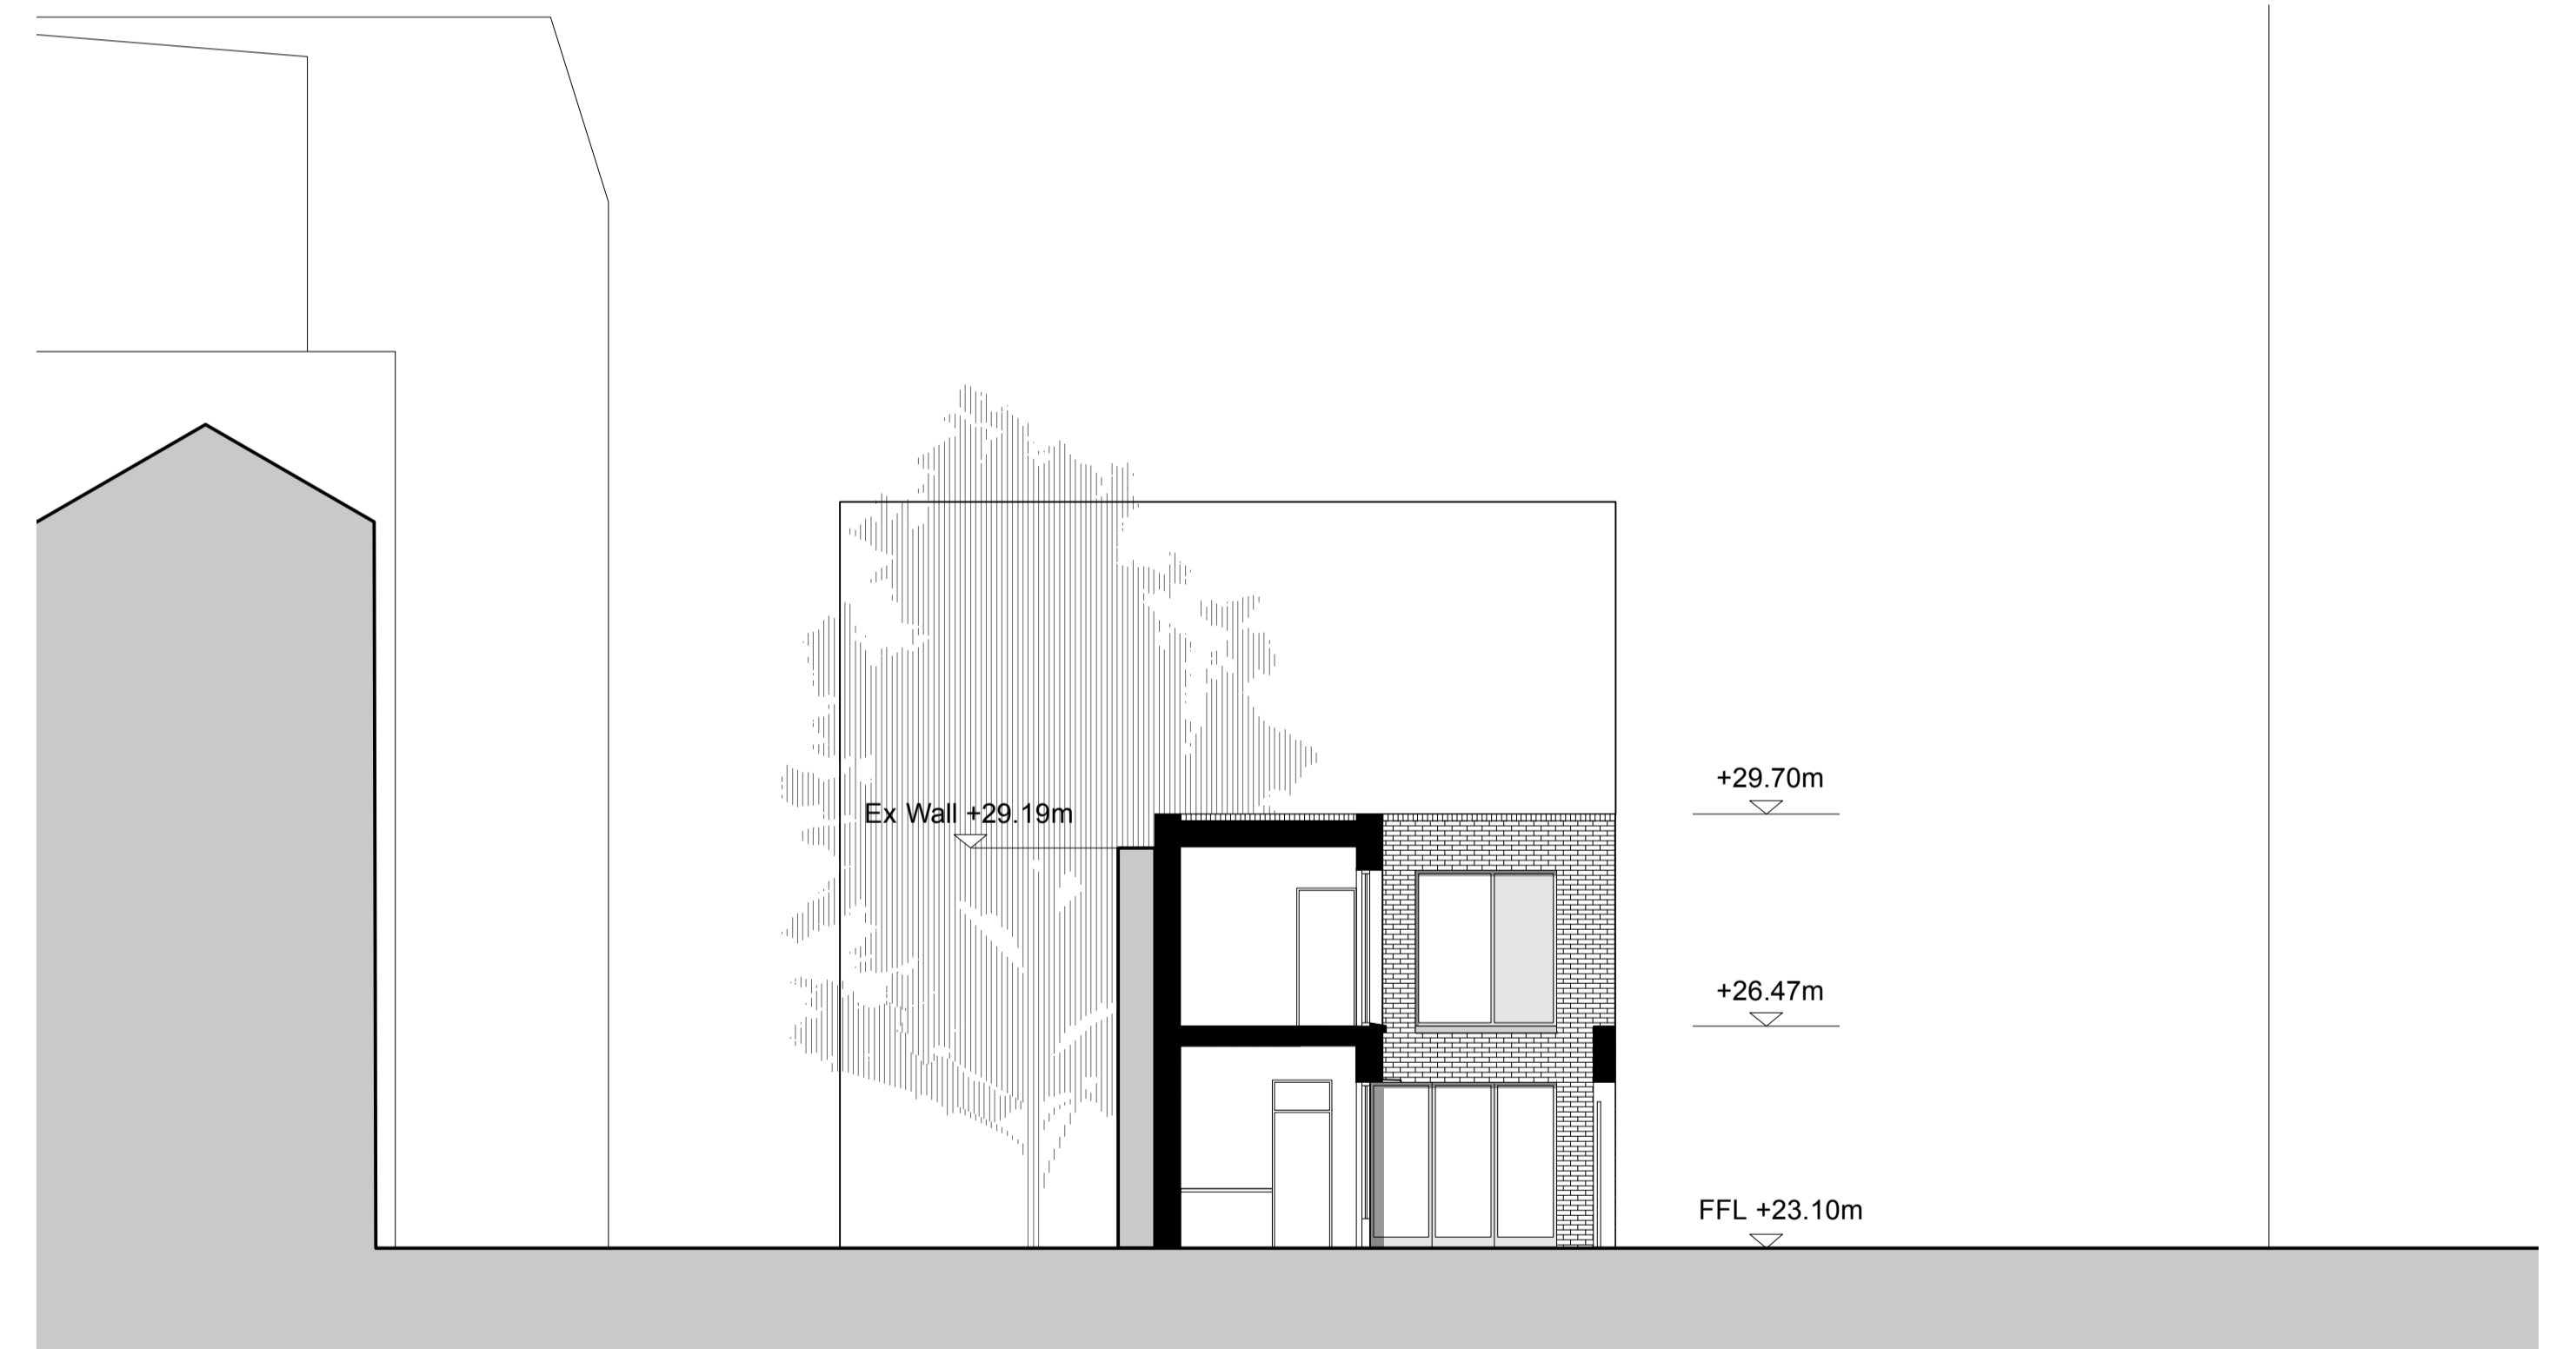

SECTION 5. UNIT 1.A.4

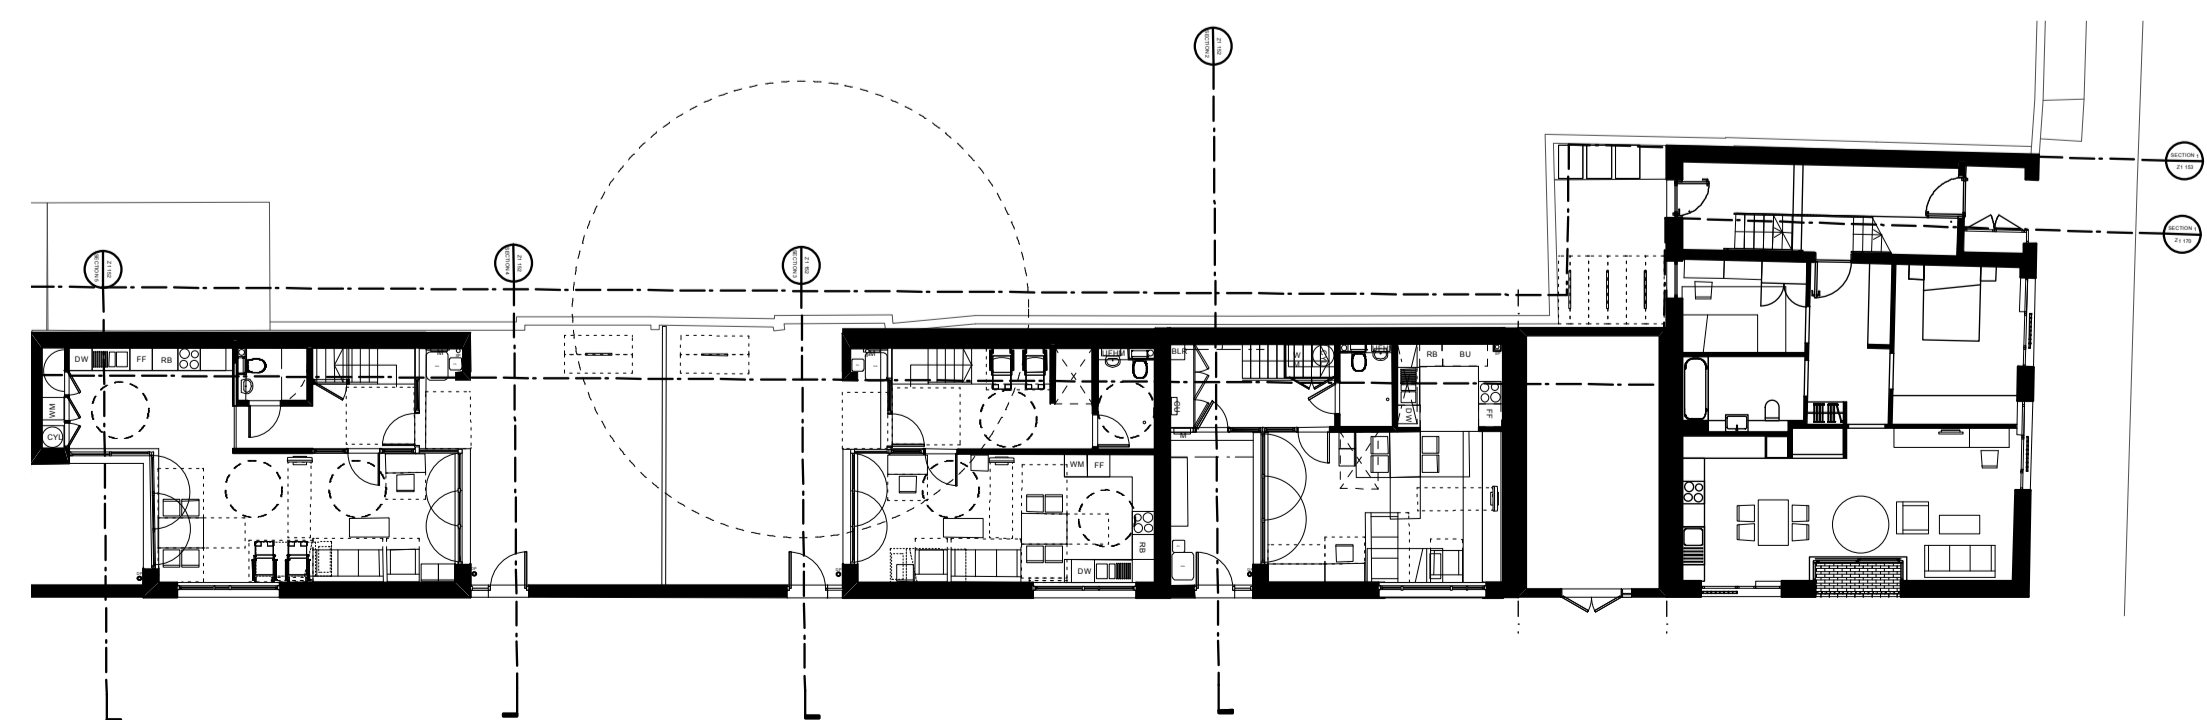

0m 1m 5m

REVISION	DATE	AMENDMENT
B	20.05.15	AMENDMENT TO PLANNING - MEWS HOUSES + SUBSTATION
A	02.04.15	AMENDMENT TO PLANNING - REVISED SECTIONS 4 + 5
/	15.02.13	PLANNING

DO NOT SCALE FROM THIS DRAWING
 ALL DIMENSIONS TO BE CHECKED ON SITE BY THE CONTRACTOR
 AND SUCH DIMENSIONS TO BE HIS RESPONSIBILITY
 REPORT ALL DRAWING ERRORS AND OMISSIONS TO THE ARCHITECT
 ALL DIMENSIONS IN MILLIMETERS UNLESS NOTED OTHERWISE
 IF IN DOUBT ASK CONTRACT ADMINISTRATOR


DUGGAN MORRIS ARCHITECTS
 Duggan Morris Architects Ltd
 Unit 7, 16-24 Underwood Street, London, N1 7JQ
 Telephone 020 7566 7440
 www.dugganmorrisarchitects.com

mae
 mae LLP
 1 Naoraj Street, London, WC1X 0GB
 Telephone 020 7704 6060
 www.mae-llp.co.uk.com

job title
 TYBALDS CLOSE ESTATE

drawing title
 EASTERN MEWS HOUSES SIDE ELEVATIONS

status	PLANNING	drawing no	revision
scale	1:100 @ A1	Z1 052	B
job no	1211_A186		

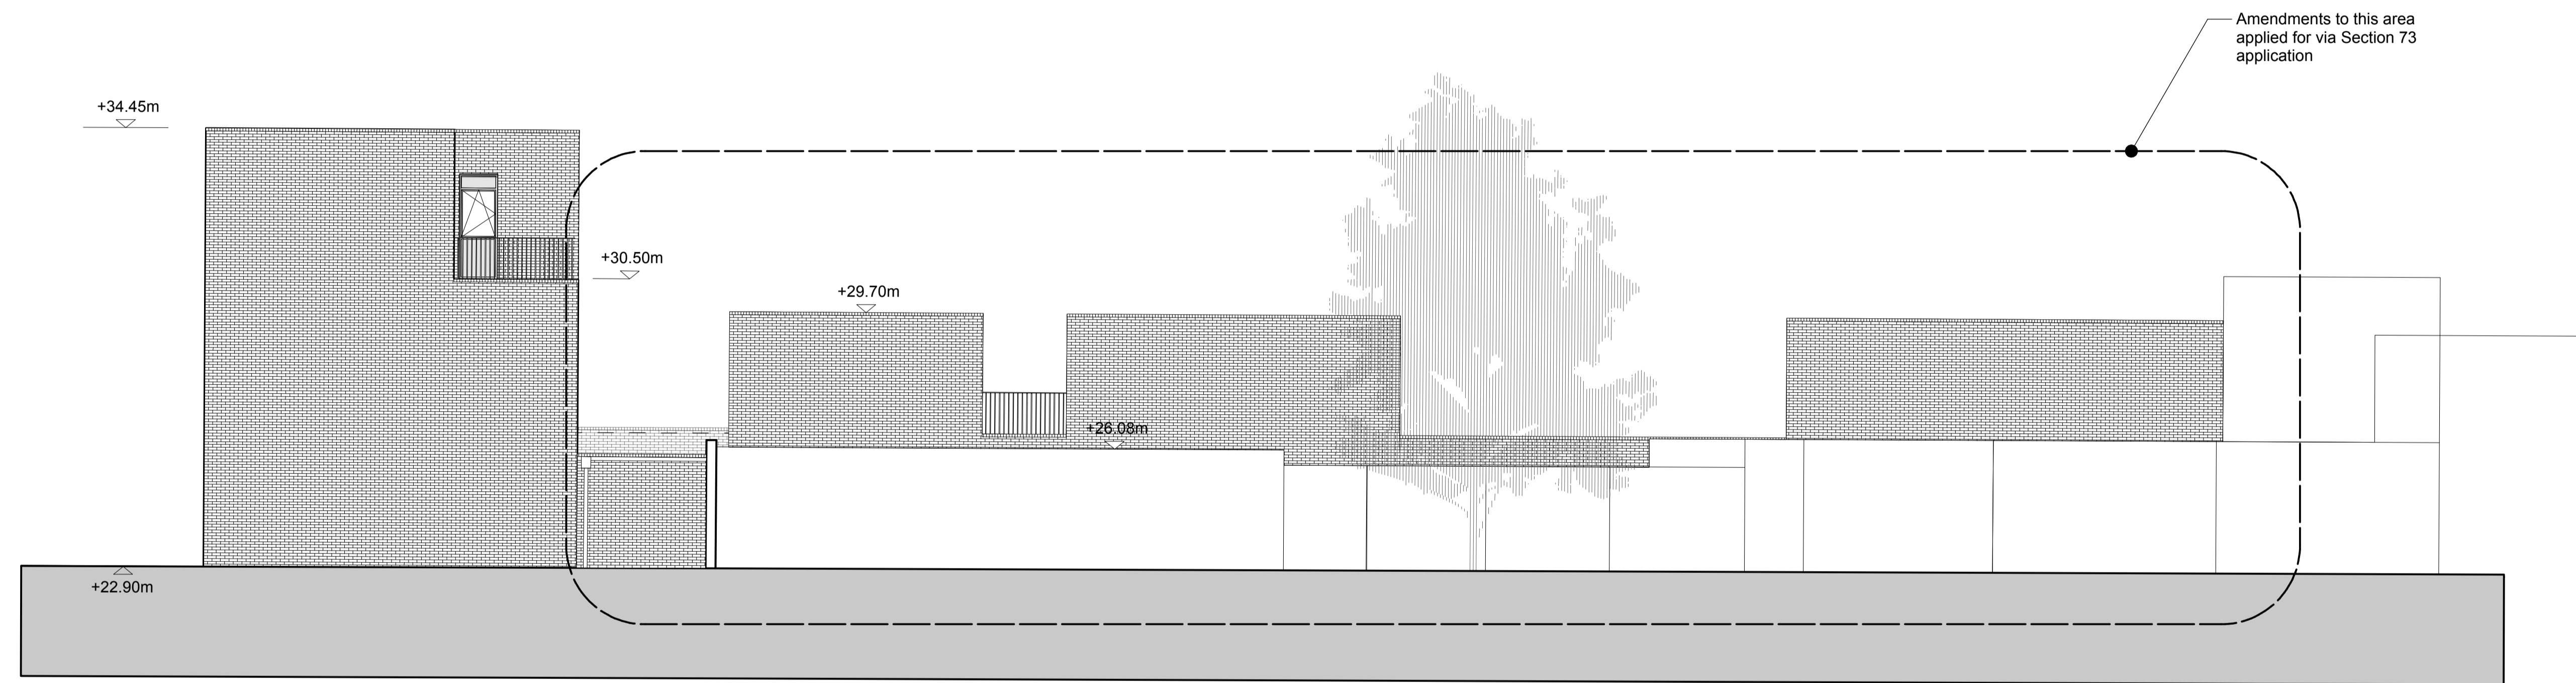

NORTH ELEVATION, EASTERN MEWS



REVISION	DATE	AMENDMENT
B	20.05.15	AMENDMENT TO PLANNING - MEWS HOUSES + SUBSTATION
A	02.04.15	AMENDMENT TO PLANNING - MEWS HOUSE UNIT 1.A.4
/	15.02.13	PLANNING

DO NOT SCALE FROM THIS DRAWING
 ALL DIMENSIONS TO BE CHECKED ON SITE BY THE CONTRACTOR
 AND SUCH DIMENSIONS TO BE HIS RESPONSIBILITY
 REPORT ALL DRAWING ERRORS AND OMISSIONS TO THE ARCHITECT
 ALL DIMENSIONS IN MILLIMETERS UNLESS NOTED OTHERWISE
 IF IN DOUBT ASK CONTRACT ADMINISTRATOR


DUGGAN MORRIS ARCHITECTS
 Duggan Morris Architects Ltd
 Unit 7, 16-24 Underwood Street, London, N1 7JQ
 Telephone 020 7566 7440
 www.dugganmorrisarchitects.com

mae
 mae LLP
 1 Naoroj Street, London, WC1X 0GB
 Telephone 020 7704 6060
 www.mae-llp.co.uk.com


job title
 TYBALDS CLOSE ESTATE

drawing title
 EASTERN MEWS HOUSE NORTH

status	PLANNING	drawing no	revision
scale	1:100@ A1	Z1 053	B
job no	1211_A186		

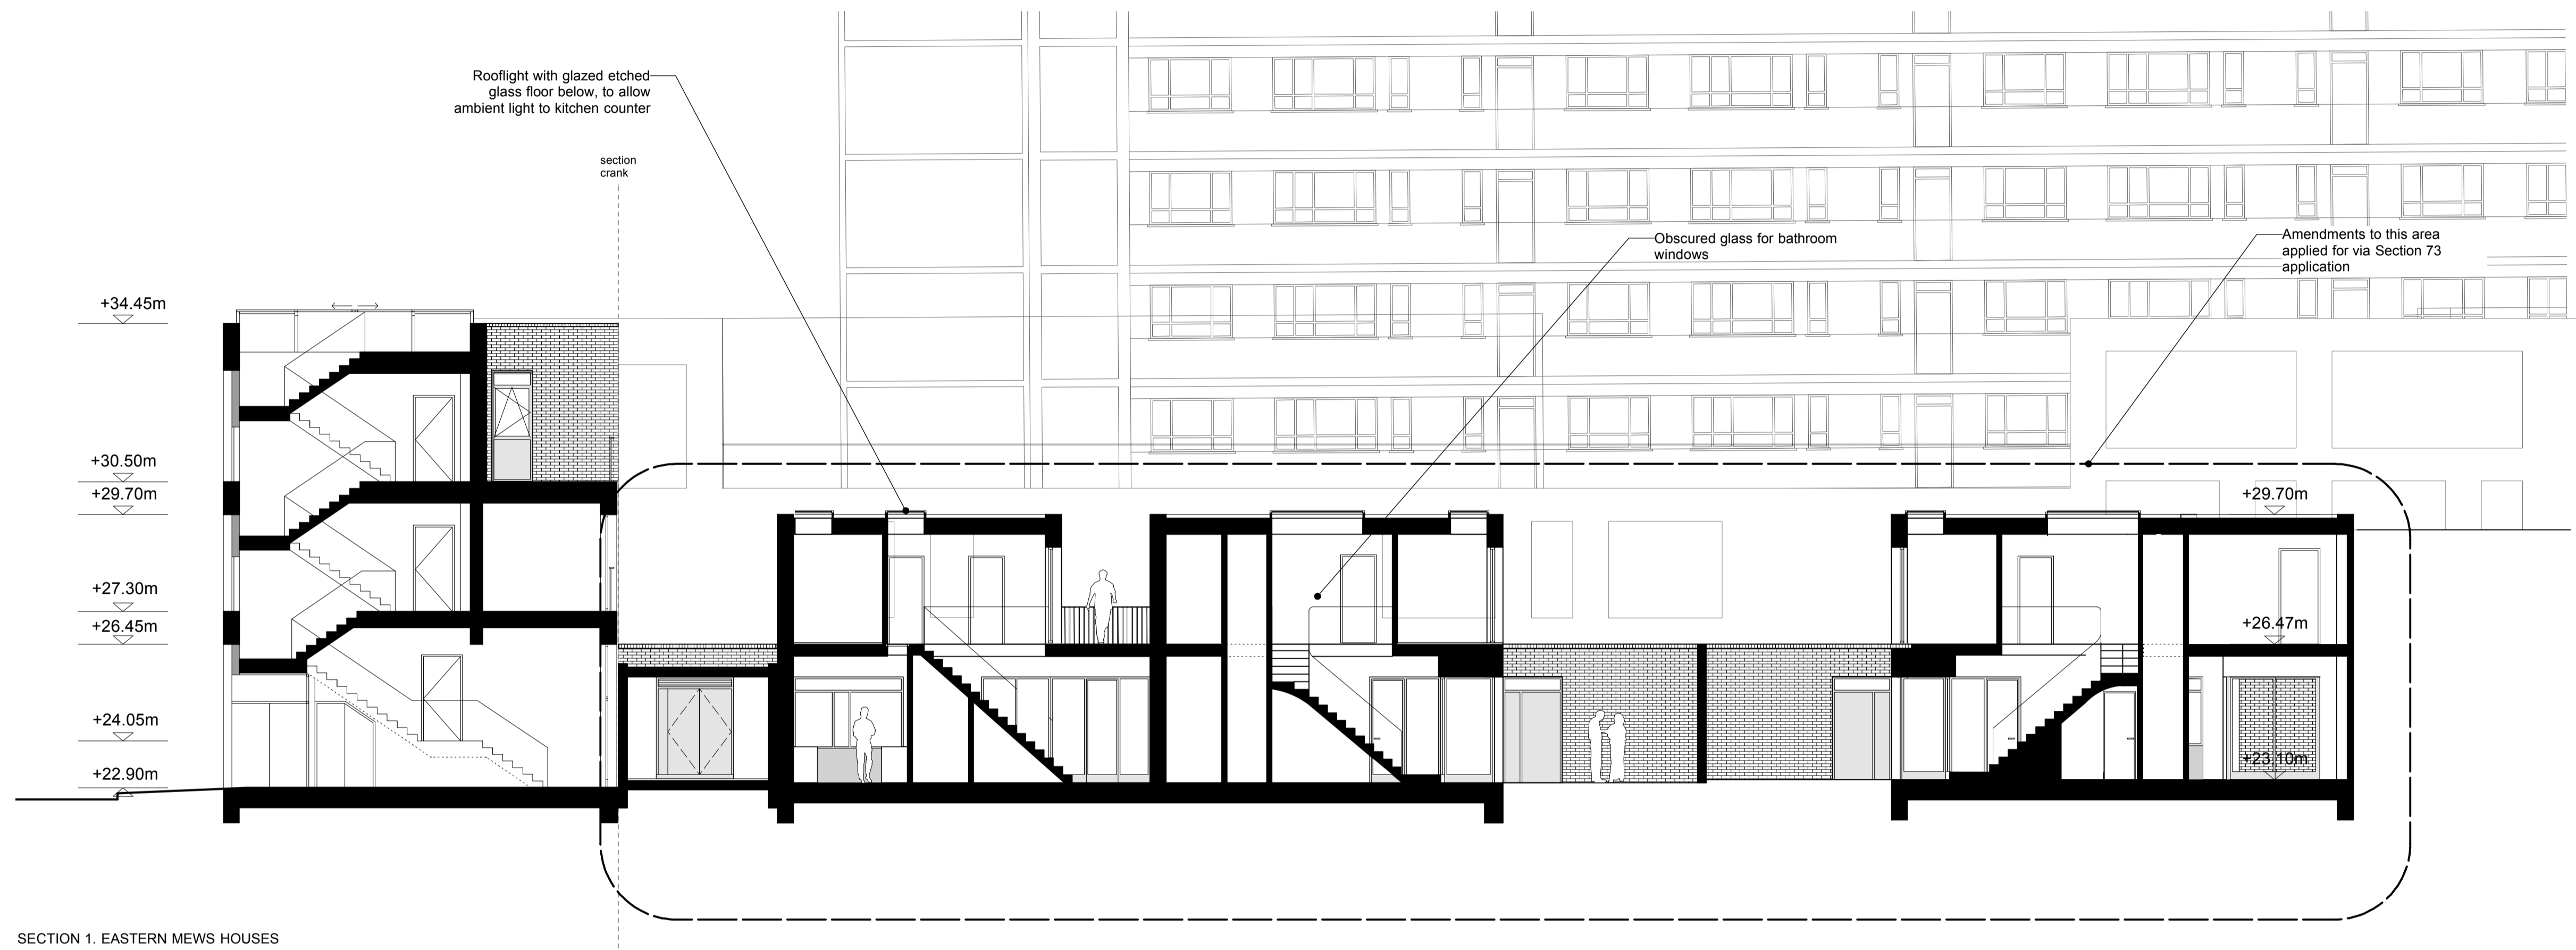

SECTION 1. EASTERN MEWS HOUSES

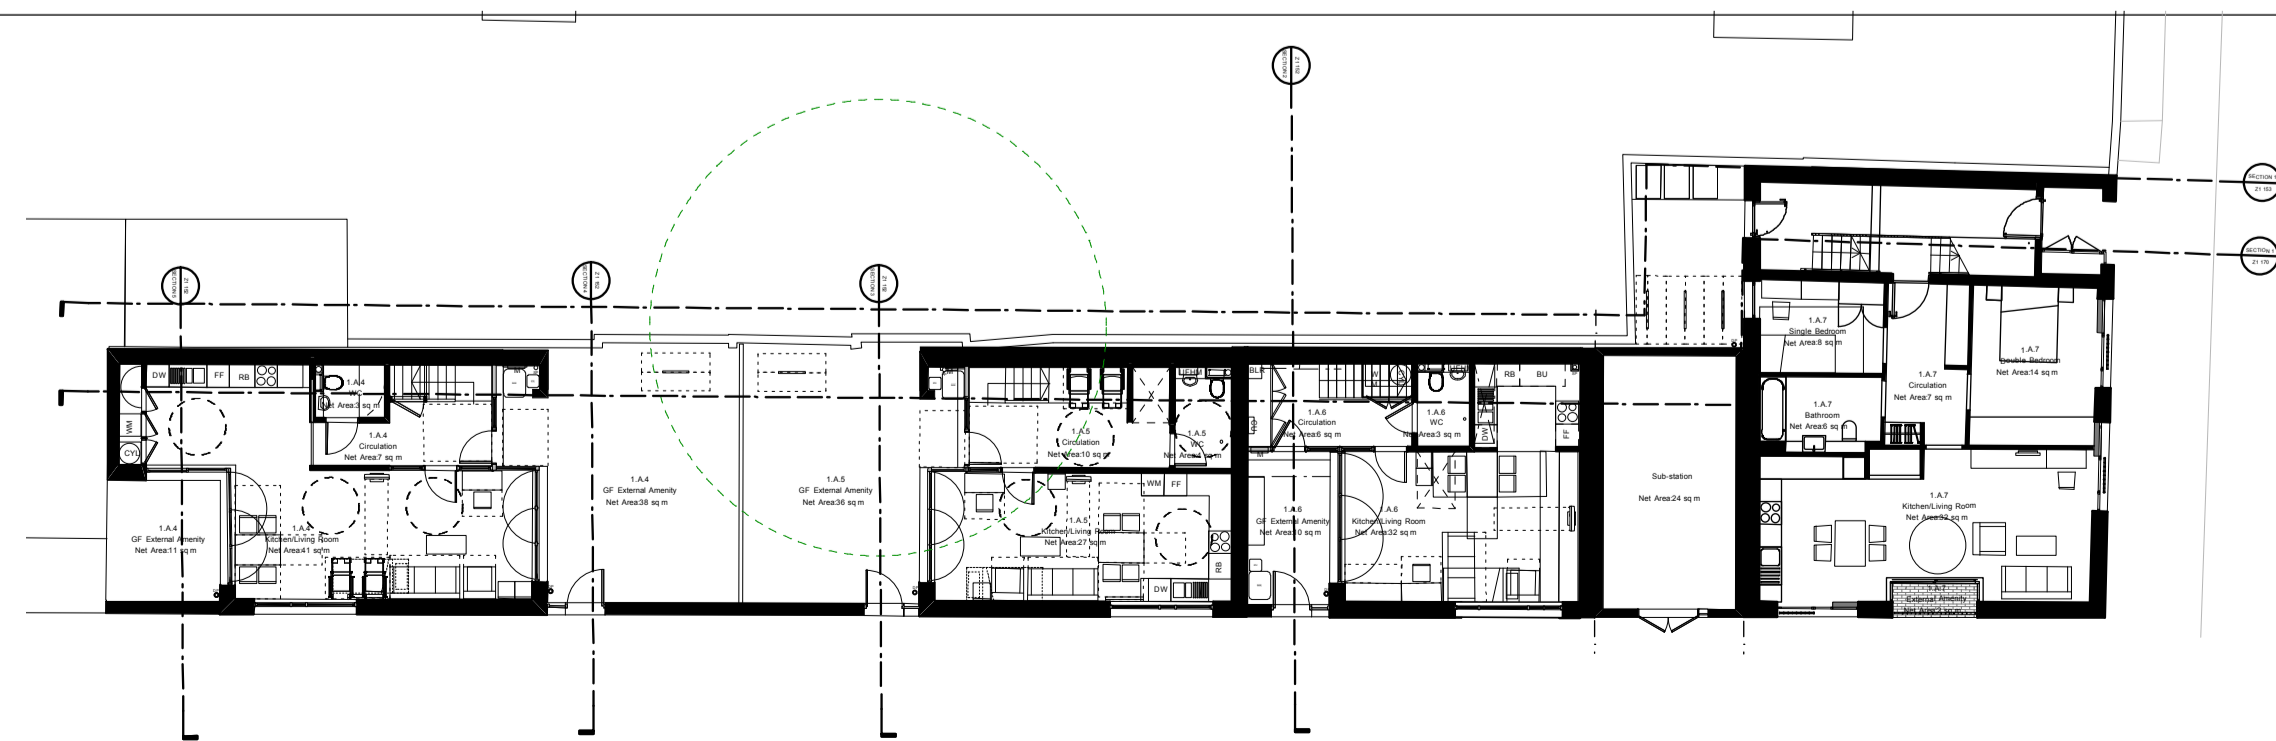

REVISION	DATE	AMENDMENT
B	20.05.15	AMENDMENT TO PLANNING - MEWS HOUSES + SUBSTATION
A	02.04.15	AMENDMENT TO PLANNING - MEWS HOUSE UNIT 1.A.4
/	15.02.13	PLANNING

DO NOT SCALE FROM THIS DRAWING
ALL DIMENSIONS TO BE CHECKED ON SITE BY THE CONTRACTOR
AND SUCH DIMENSIONS TO BE HIS RESPONSIBILITY
REPORT ALL DRAWING ERRORS AND OMISSIONS TO THE ARCHITECT
ALL DIMENSIONS IN MILLIMETERS UNLESS NOTED OTHERWISE
IF IN DOUBT ASK CONTRACT ADMINISTRATOR

DUGGAN MORRIS ARCHITECTS
Duggan Morris Architects Ltd
Unit 7, 16-24 Underwood Street, London, N1 7JQ
Telephone 020 7566 7440
www.dugganmorrisarchitects.com

mae
mae LLP
1 Naoroji Street, London, WC1X 0GB
Telephone 020 7704 6060
www.mae-lp.co.uk.com

job title
TYBALDS CLOSE ESTATE

drawing title
EASTERN MEWS HOUSES SECTION AA

status	PLANNING	drawing no	revision
scale	1:100 @ A1	Z1 070	B
job no	1211_A186		