
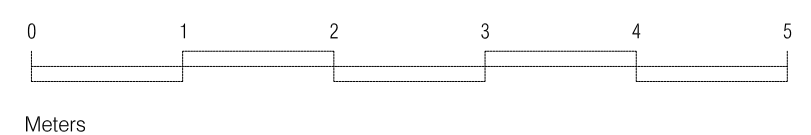


01 PROPOSED LOWER GROUND FLOOR PLAN
scale 1:50

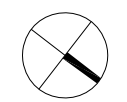

- KEY:
- New walls
 - Existing walls to be retained

project
36 LAURIER ROAD
NW5 1SJ

drawing
PROPOSED LOWER GROUND
FLOOR PLAN


number
389-101-P

date
10.06.2015



scale
1:50@A3

revision
PLANNING

BRIAN O'REILLY ARCHITECTS
31 Oval Road LONDON NW1 7EA
Tel: +44 (0)20 7267 1184
www.brianoreillyarchitects.com
mall@brianoreillyarchitects.com

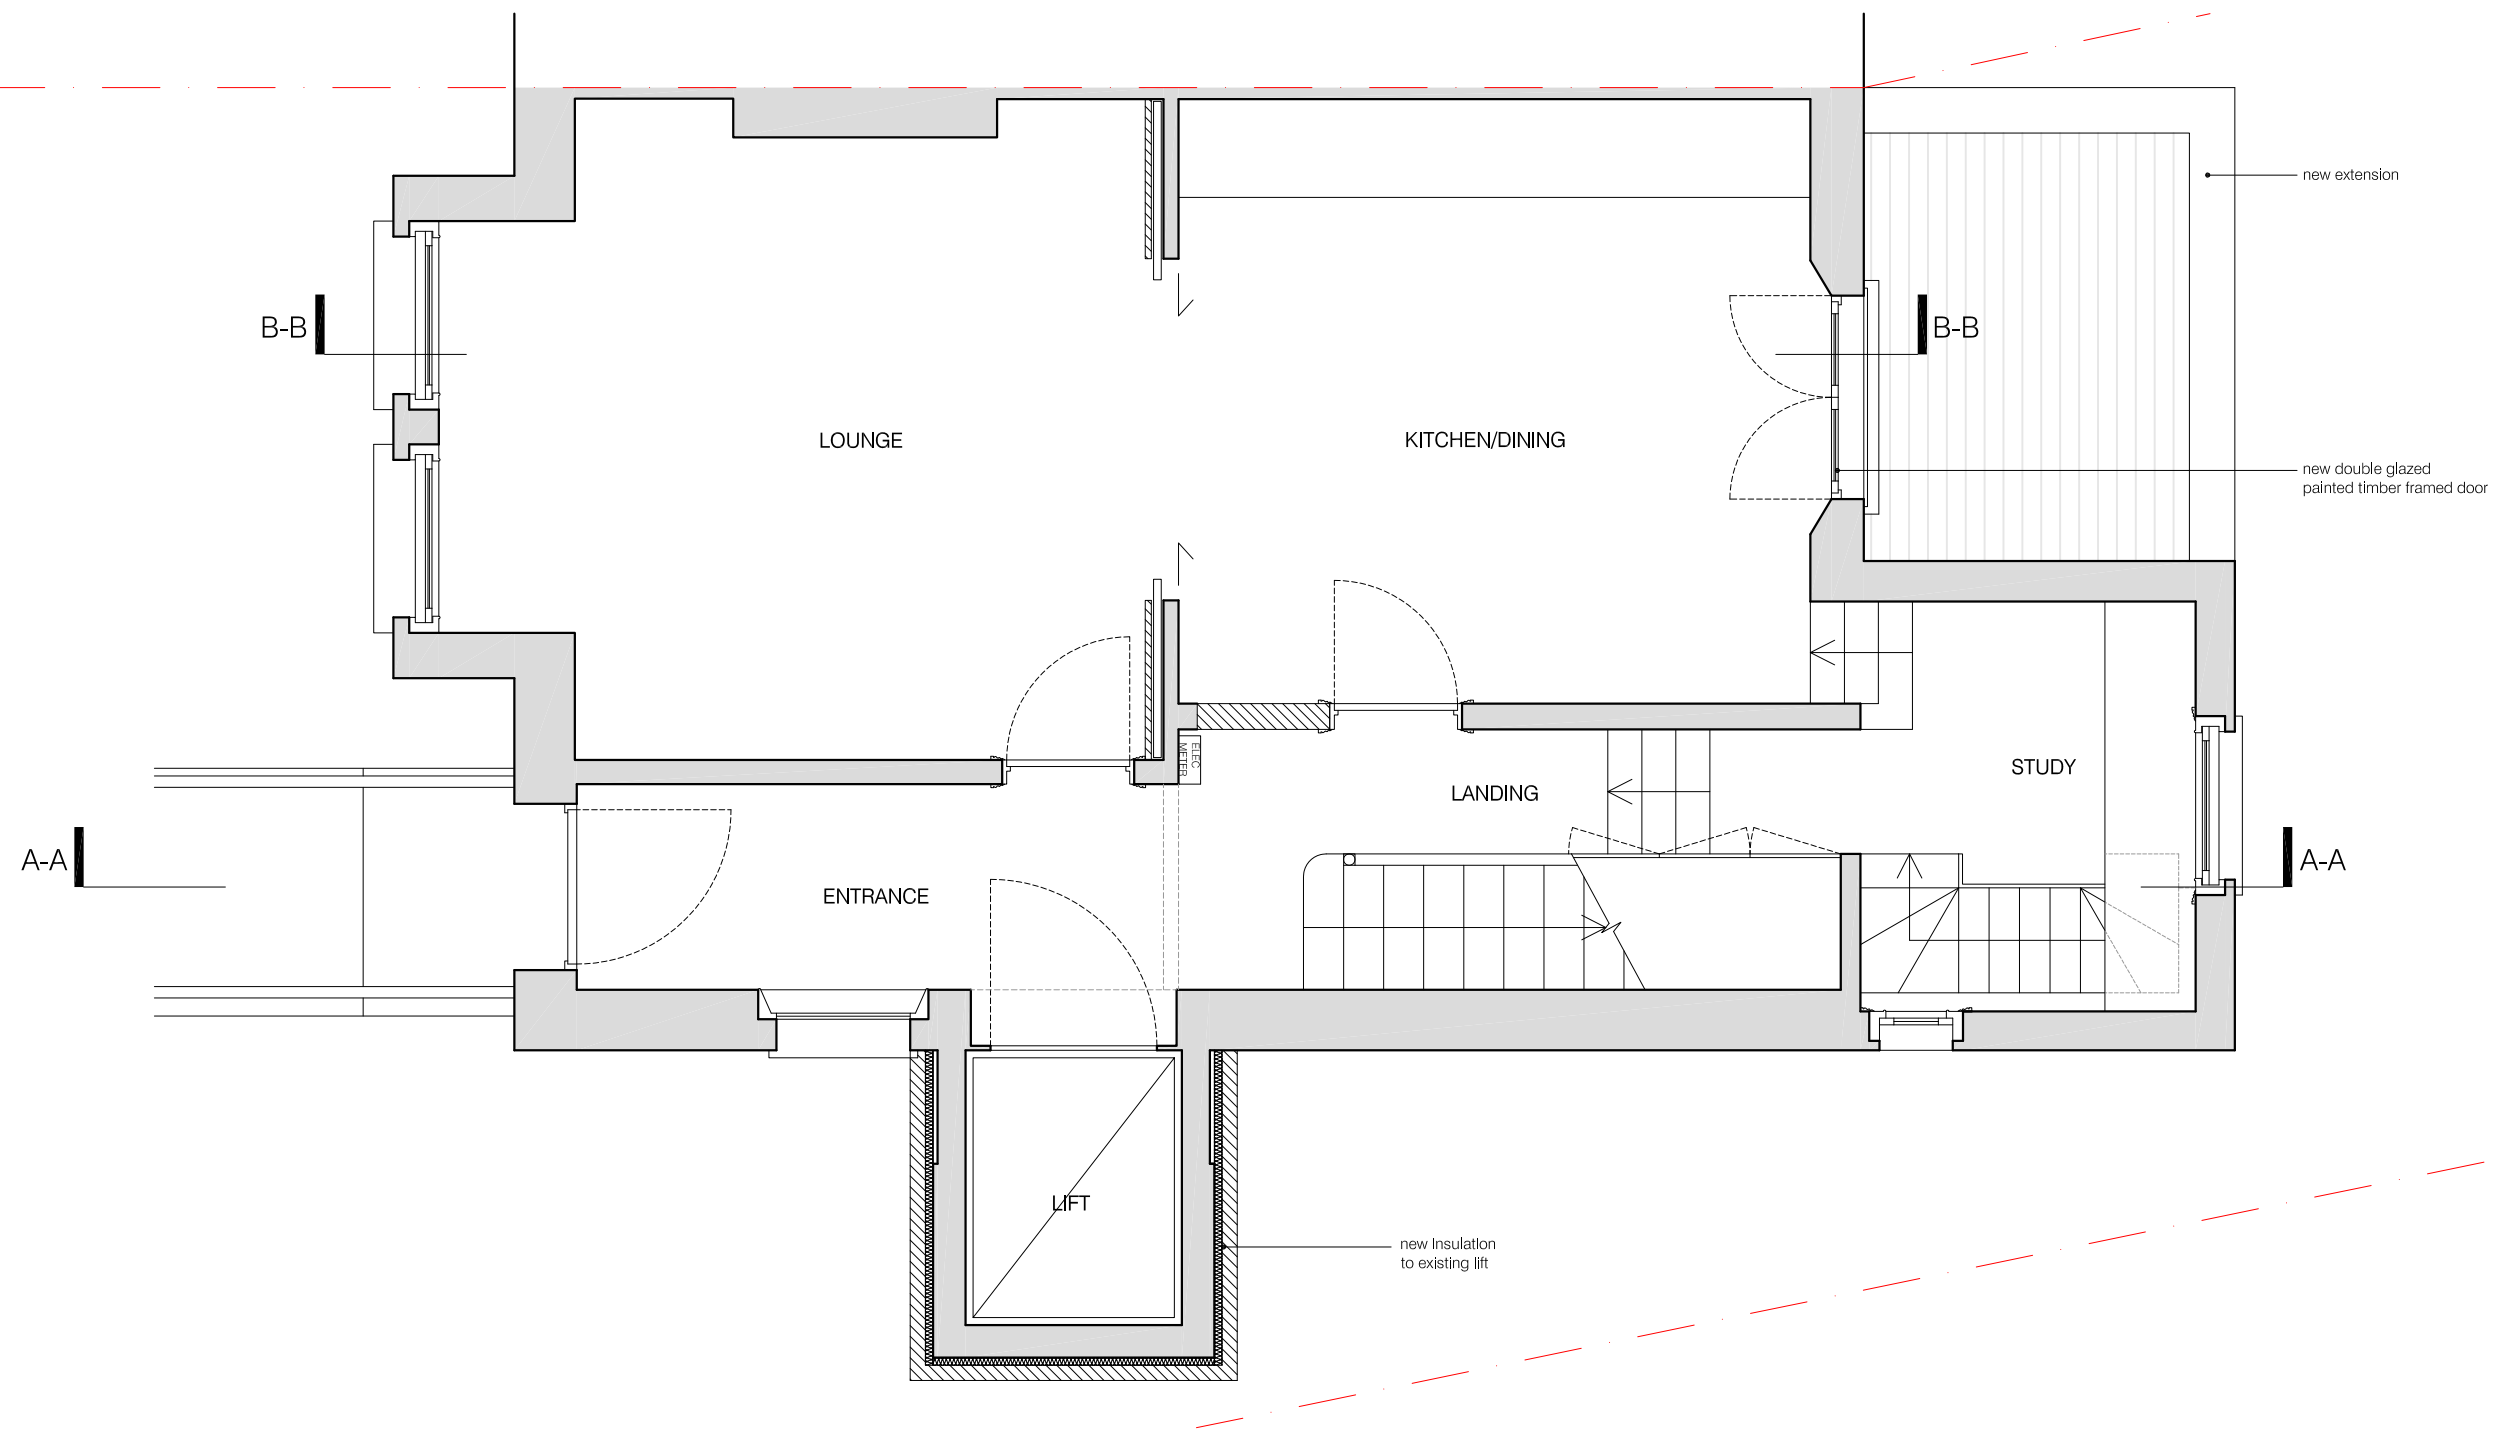

01 PROPOSED GROUND FLOOR PLAN
scale 1:50

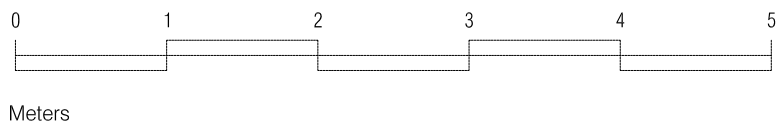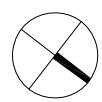

KEY:


- New walls
- Existing walls to be retained

project
36 LAURIER ROAD
NW5 1SJ


drawing
PROPOSED GROUND FLOOR PLAN

| | |
|-----------|------------|
| number | date |
| 389-102-P | 10.06.2015 |
| scale | revision |
| 1:50@A3 | PLANNING |


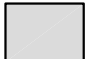
BRIAN O'REILLY ARCHITECTS
31 Oval Road LONDON NW1 7EA
Tel: +44 (0)20 7267 1184
www.brianoreillyarchitects.com
mall@brianoreillyarchitects.com

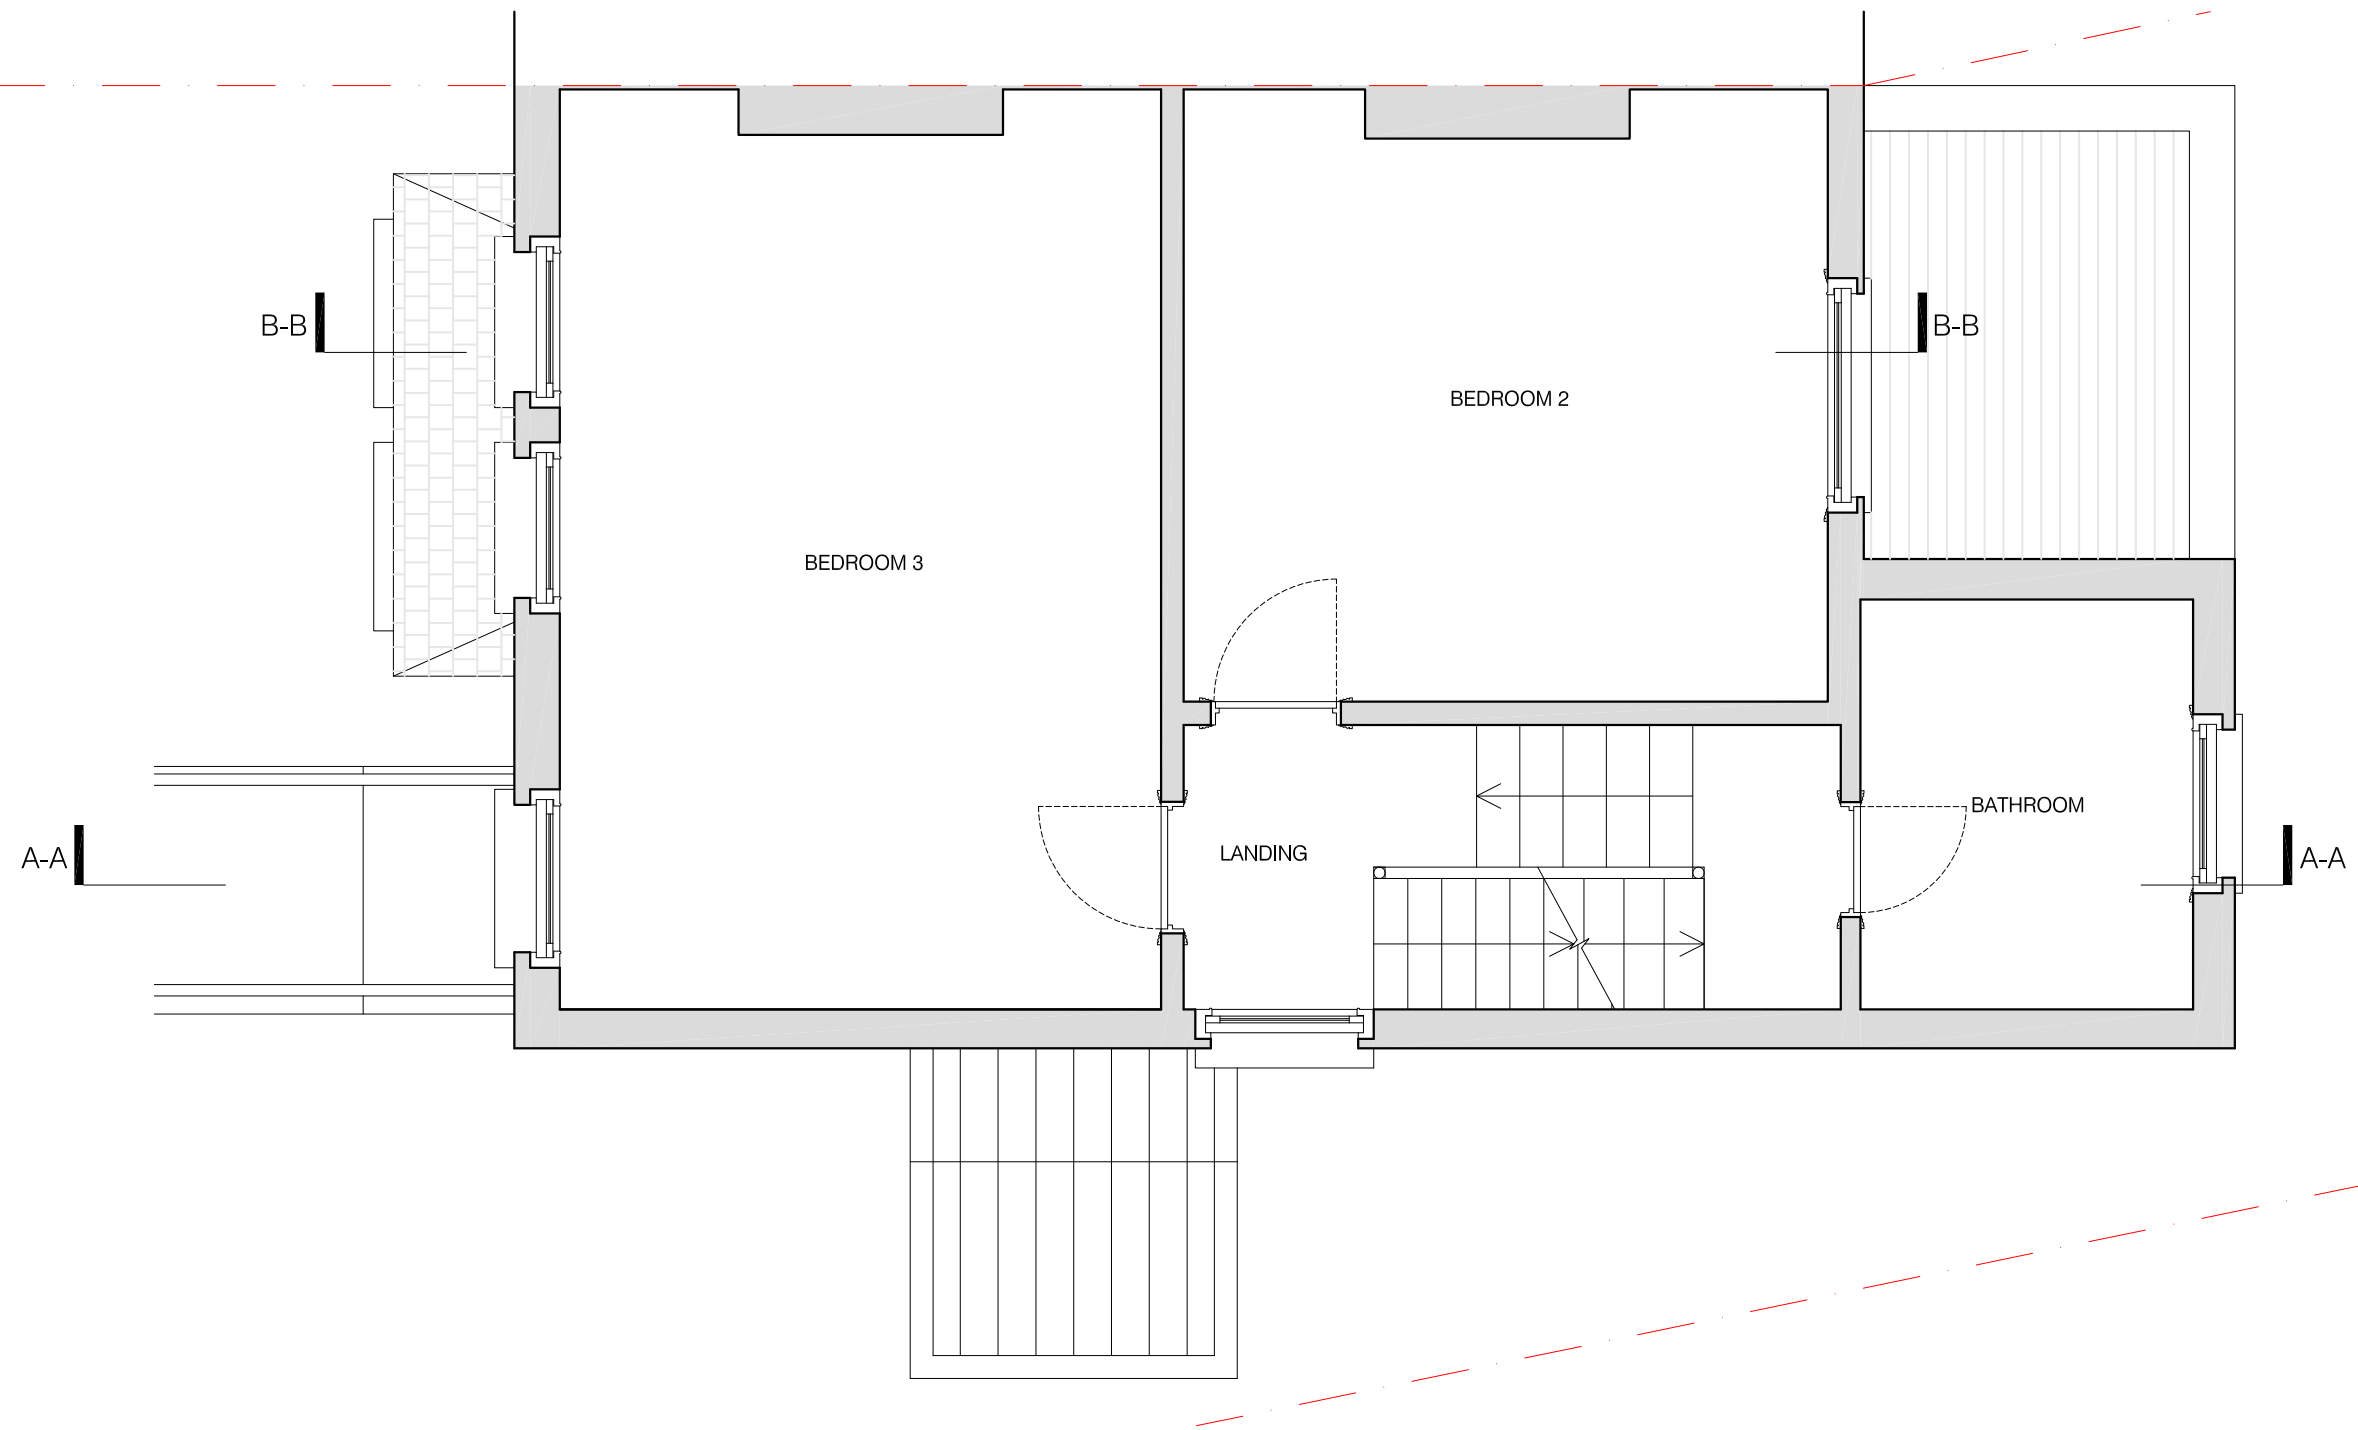

01 PROPOSED FIRST FLOOR PLAN
scale 1:50

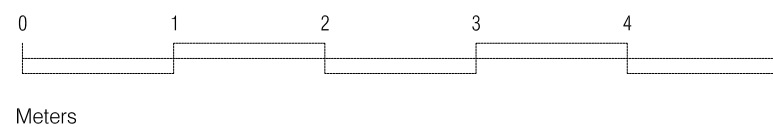

KEY:


-  New walls
-  Existing walls to be retained

project
36 LAURIER ROAD
NW5 1SJ



drawing
PROPOSED FIRST FLOOR
PLAN

| | |
|-----------|------------|
| number | date |
| 389-103-P | 10.06.2015 |
| scale | revision |
| 1:50@A3 | PLANNING |


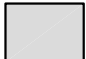
BRIAN O'REILLY ARCHITECTS
31 Oval Road LONDON NW1 7EA
Tel: +44 (0)20 7267 1164
www.brianoreillyarchitects.com
mall@brianoreillyarchitects.com

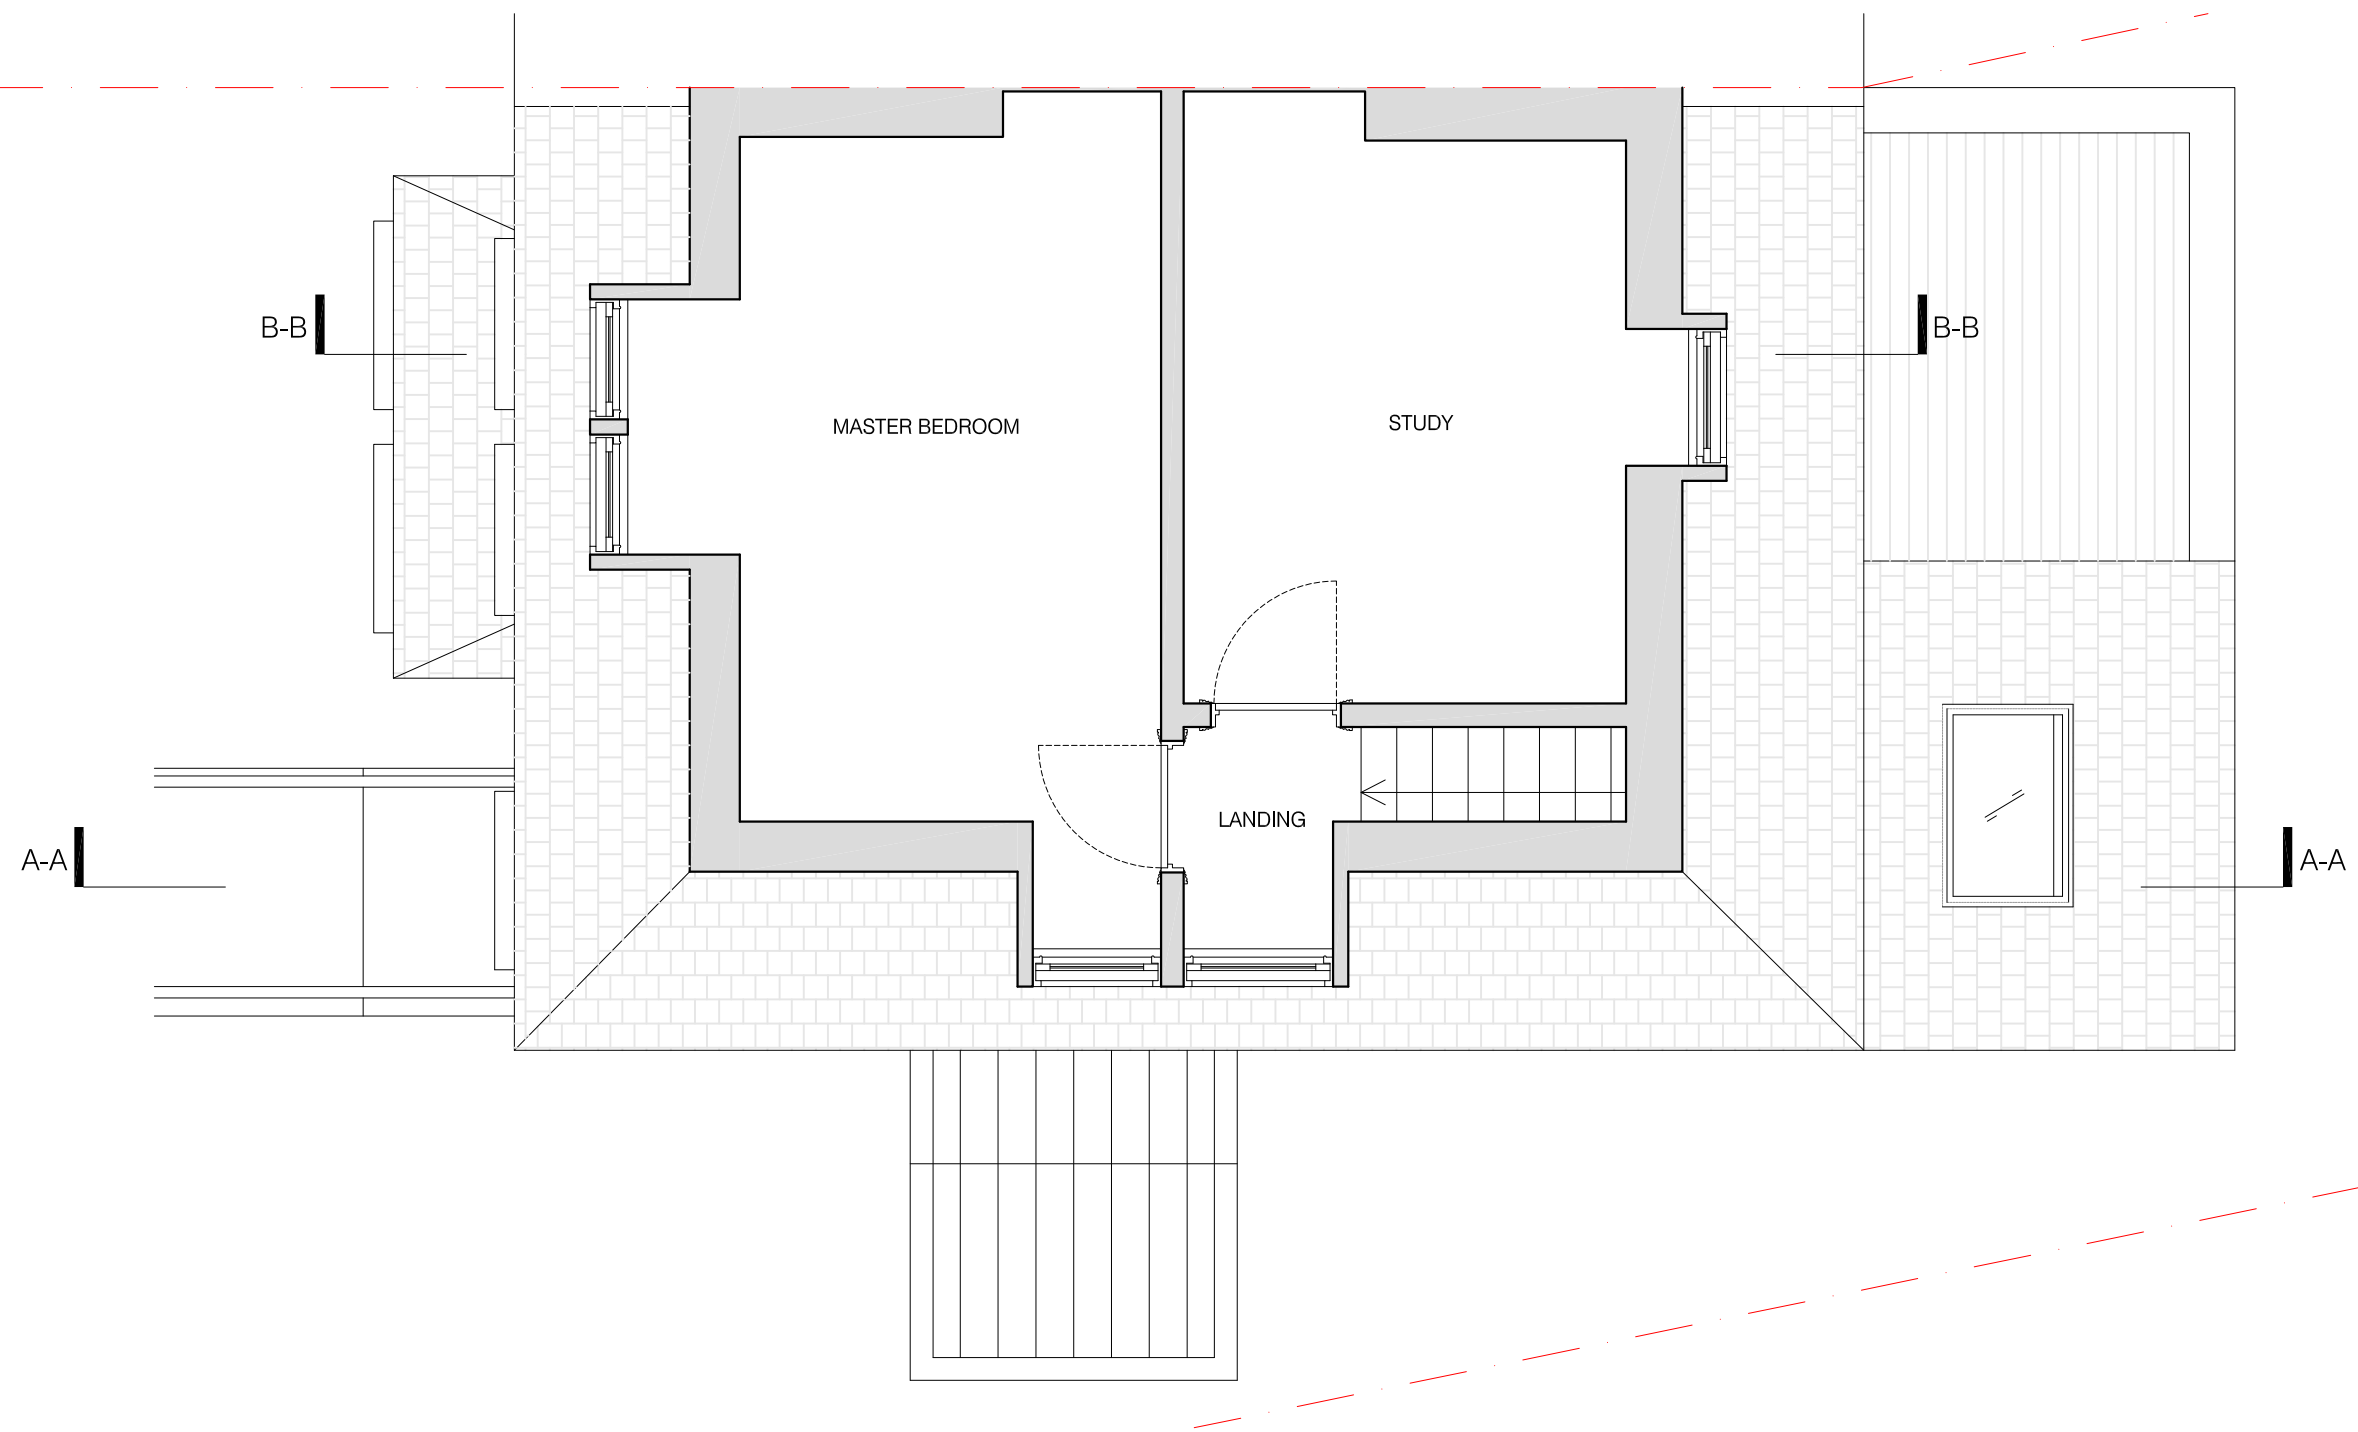

01 PROPOSED SECOND FLOOR PLAN
scale 1:50

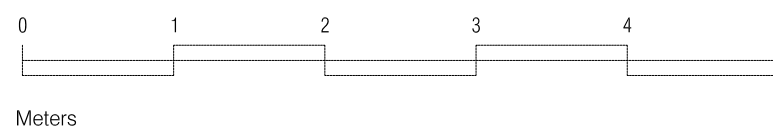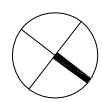

KEY:


-  New walls
-  Existing walls to be retained

project
36 LAURIER ROAD
NW5 1SJ


drawing
PROPOSED SECOND FLOOR
PLAN

| | |
|-----------|------------|
| number | date |
| 389-104-P | 10.06.2015 |
| scale | revision |
| 1:50@A3 | PLANNING |

BRIAN O'REILLY ARCHITECTS
31 Oval Road LONDON NW1 7EA
Tel: +44 (0)20 7267 1164
www.brianoreillyarchitects.com
mall@brianoreillyarchitects.com

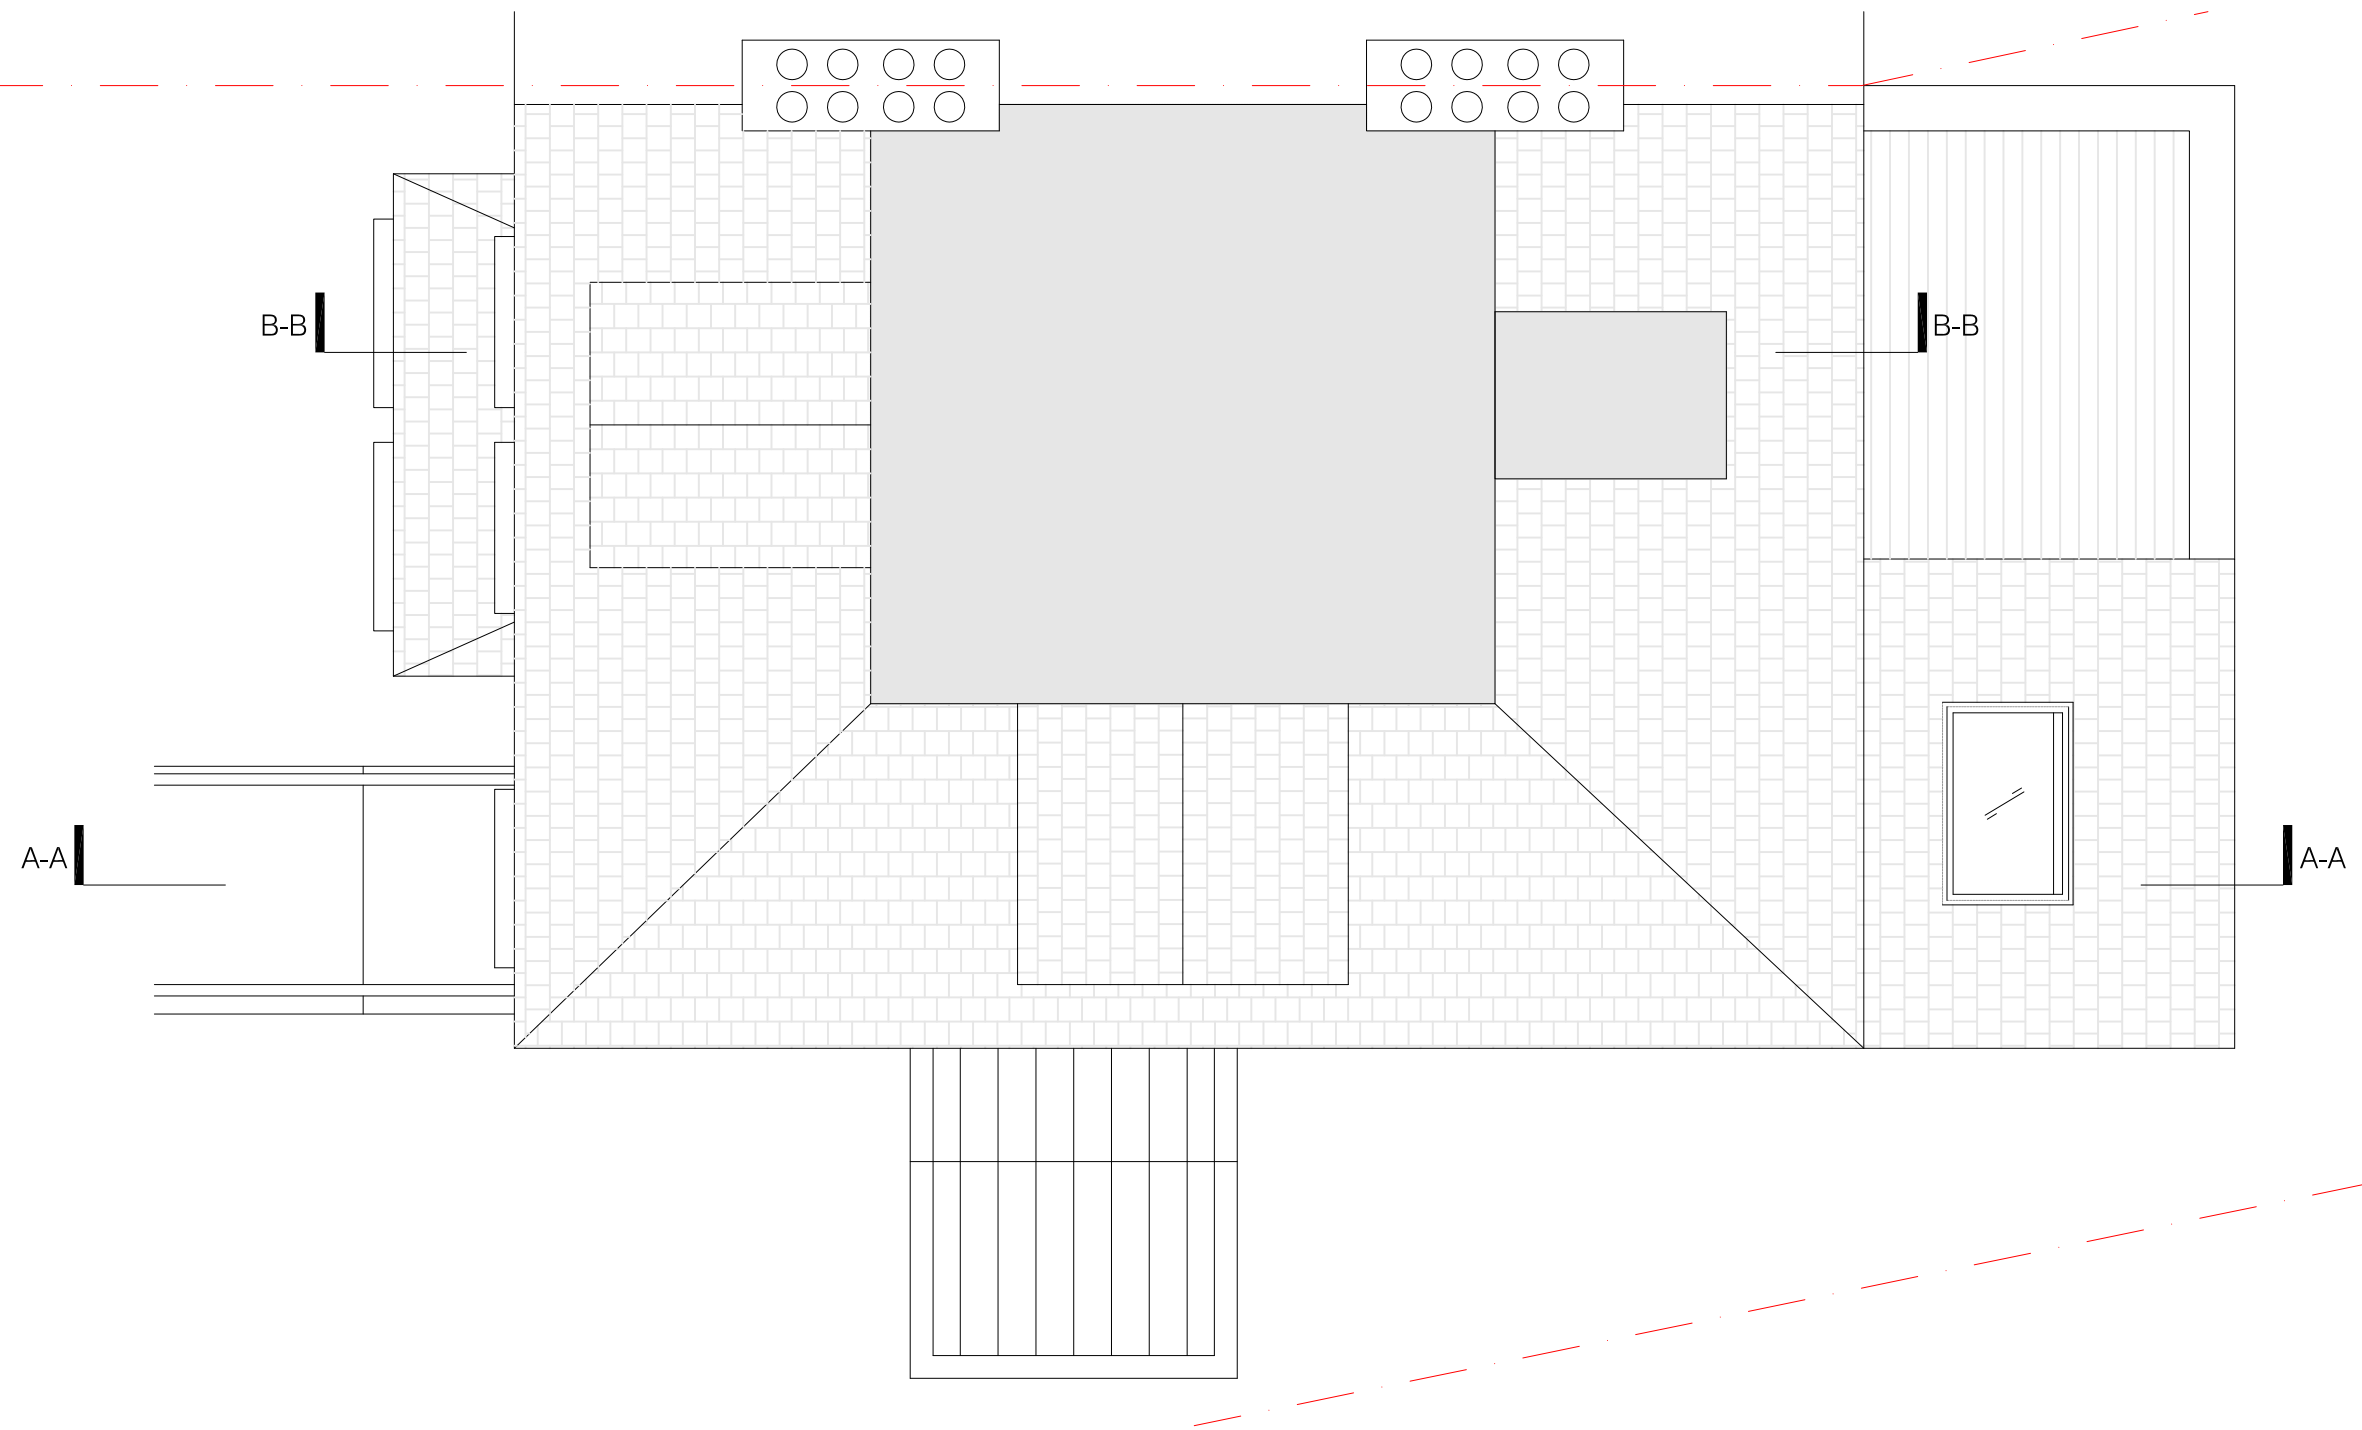


01 PROPOSED ROOF PLAN
scale 1:50

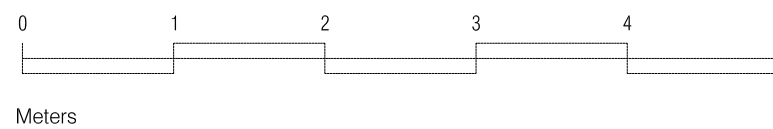





01 PROPOSED FRONT ELEVATION
scale 1:50

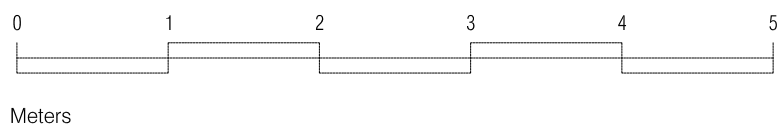




01 PROPOSED REAR ELEVATION
scale 1:50

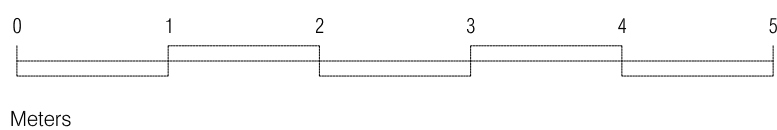

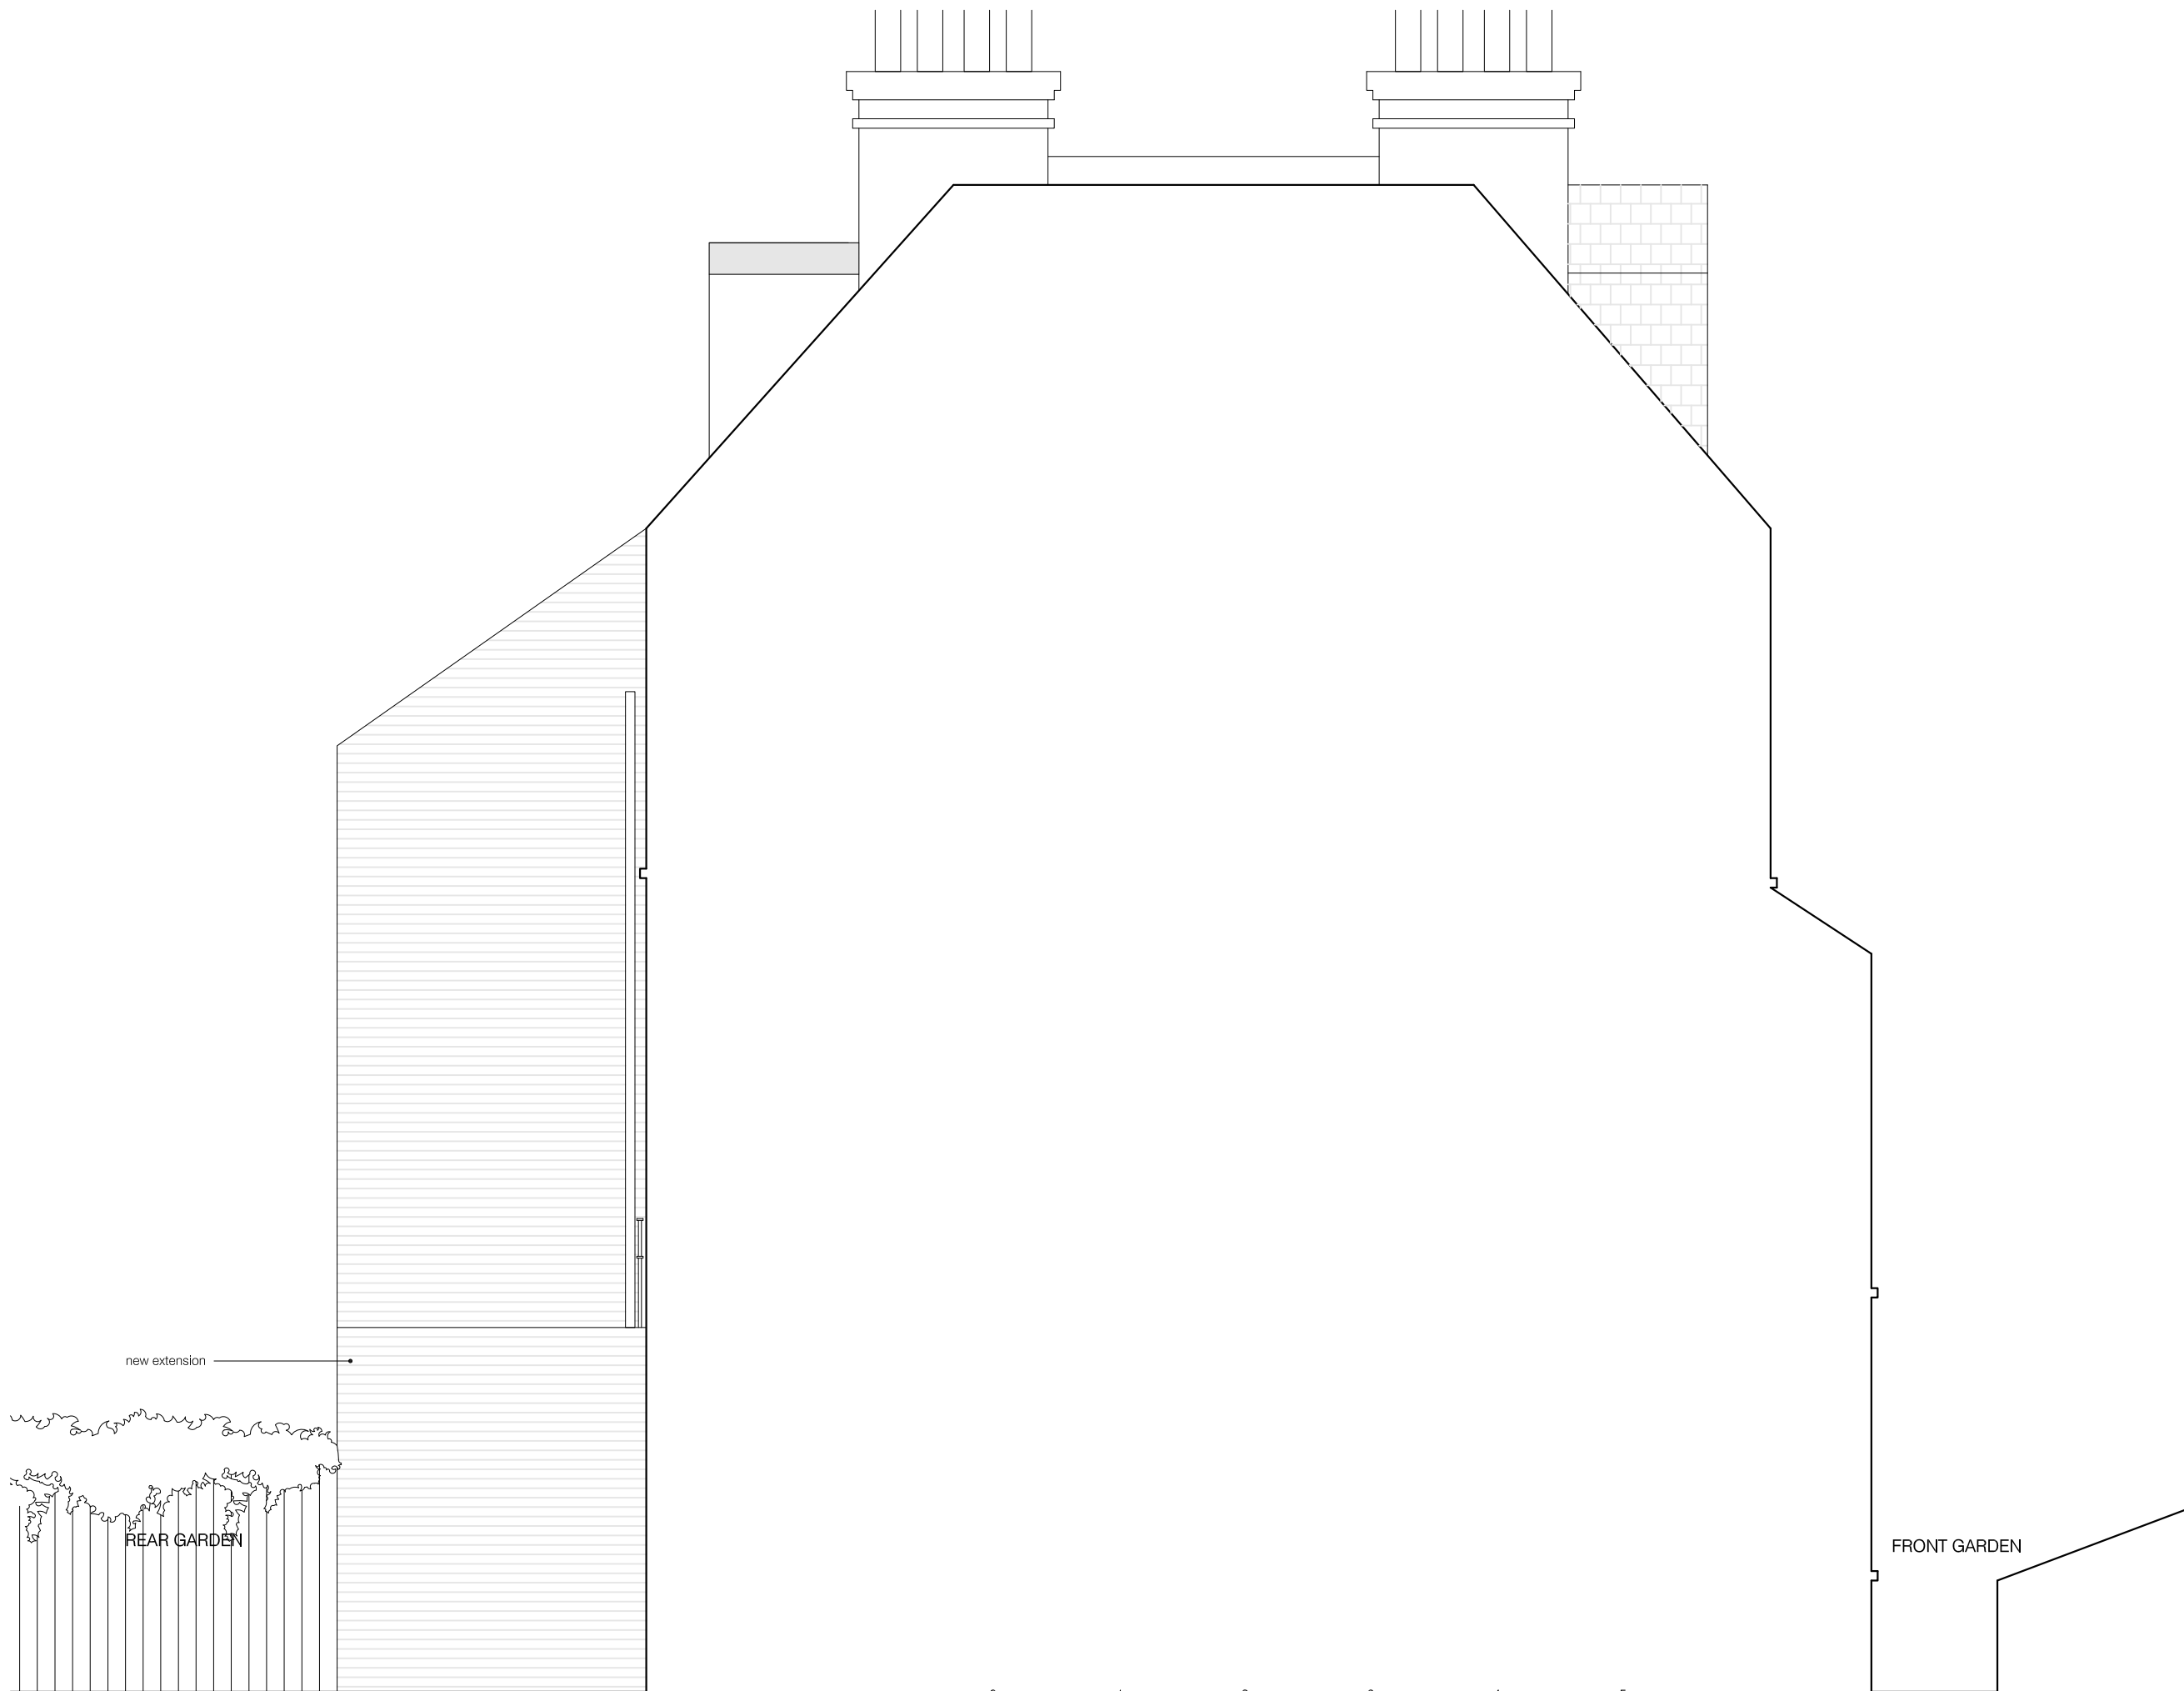

01 PROPOSED SIDE ELEVATION
scale 1:50

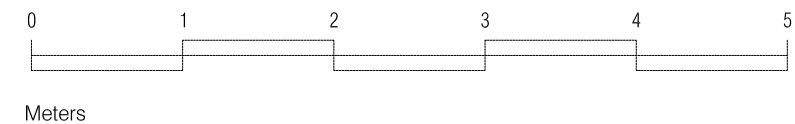

project
36 LAURIER ROAD
NW5 1SJ


drawing
PROPOSED SIDE ELEVATION

| number | date |
|-----------|------------|
| 389-202-P | 10.06.2015 |
| scale | revision |
| 1:50@A3 | PLANNING |

BRIAN O'REILLY ARCHITECTS
31 Oval Road LONDON NW1 7EA
Tel: +44 (0)20 7267 1164
www.brianoreillyarchitects.com
mail@brianoreillyarchitects.com



01 PROPOSED SECTION A-A
scale 1:50

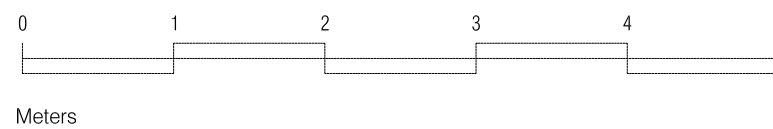


project
36 LAURIER ROAD
NW5 1SJ
drawing
PROPOSED SECTION A-A

| | | | |
|--------|-----------|----------|------------|
| number | 389-300-P | date | 10.06.2015 |
| scale | 1:50@A3 | revision | PLANNING |

BRIAN O'REILLY ARCHITECTS
31 Oval Road LONDON NW1 7EA
Tel: +44 (0)20 7267 1164
www.brianoreillyarchitects.com
mall@brianoreillyarchitects.com



01 PROPOSED SECTION B-B
scale 1:50

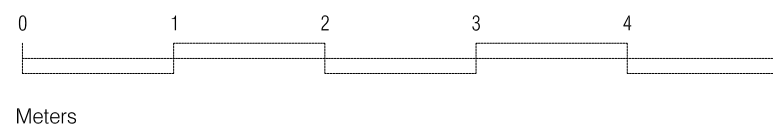

project
36 LAURIER ROAD
NW5 1SJ
drawing
PROPOSED SECTION B-B

number
389-301-P
scale
1:50@A3
date
10.06.2015
revision
PLANNING

BRIAN O'REILLY ARCHITECTS
31 Oval Road LONDON NW1 7EA
Tel: +44 (0)20 7267 1164
www.brianoreillyarchitects.com
mail@brianoreillyarchitects.com