



Extension approved under application 2014/7097/P (10/03/15)  
Please note this does not form part of the variation of condition application.

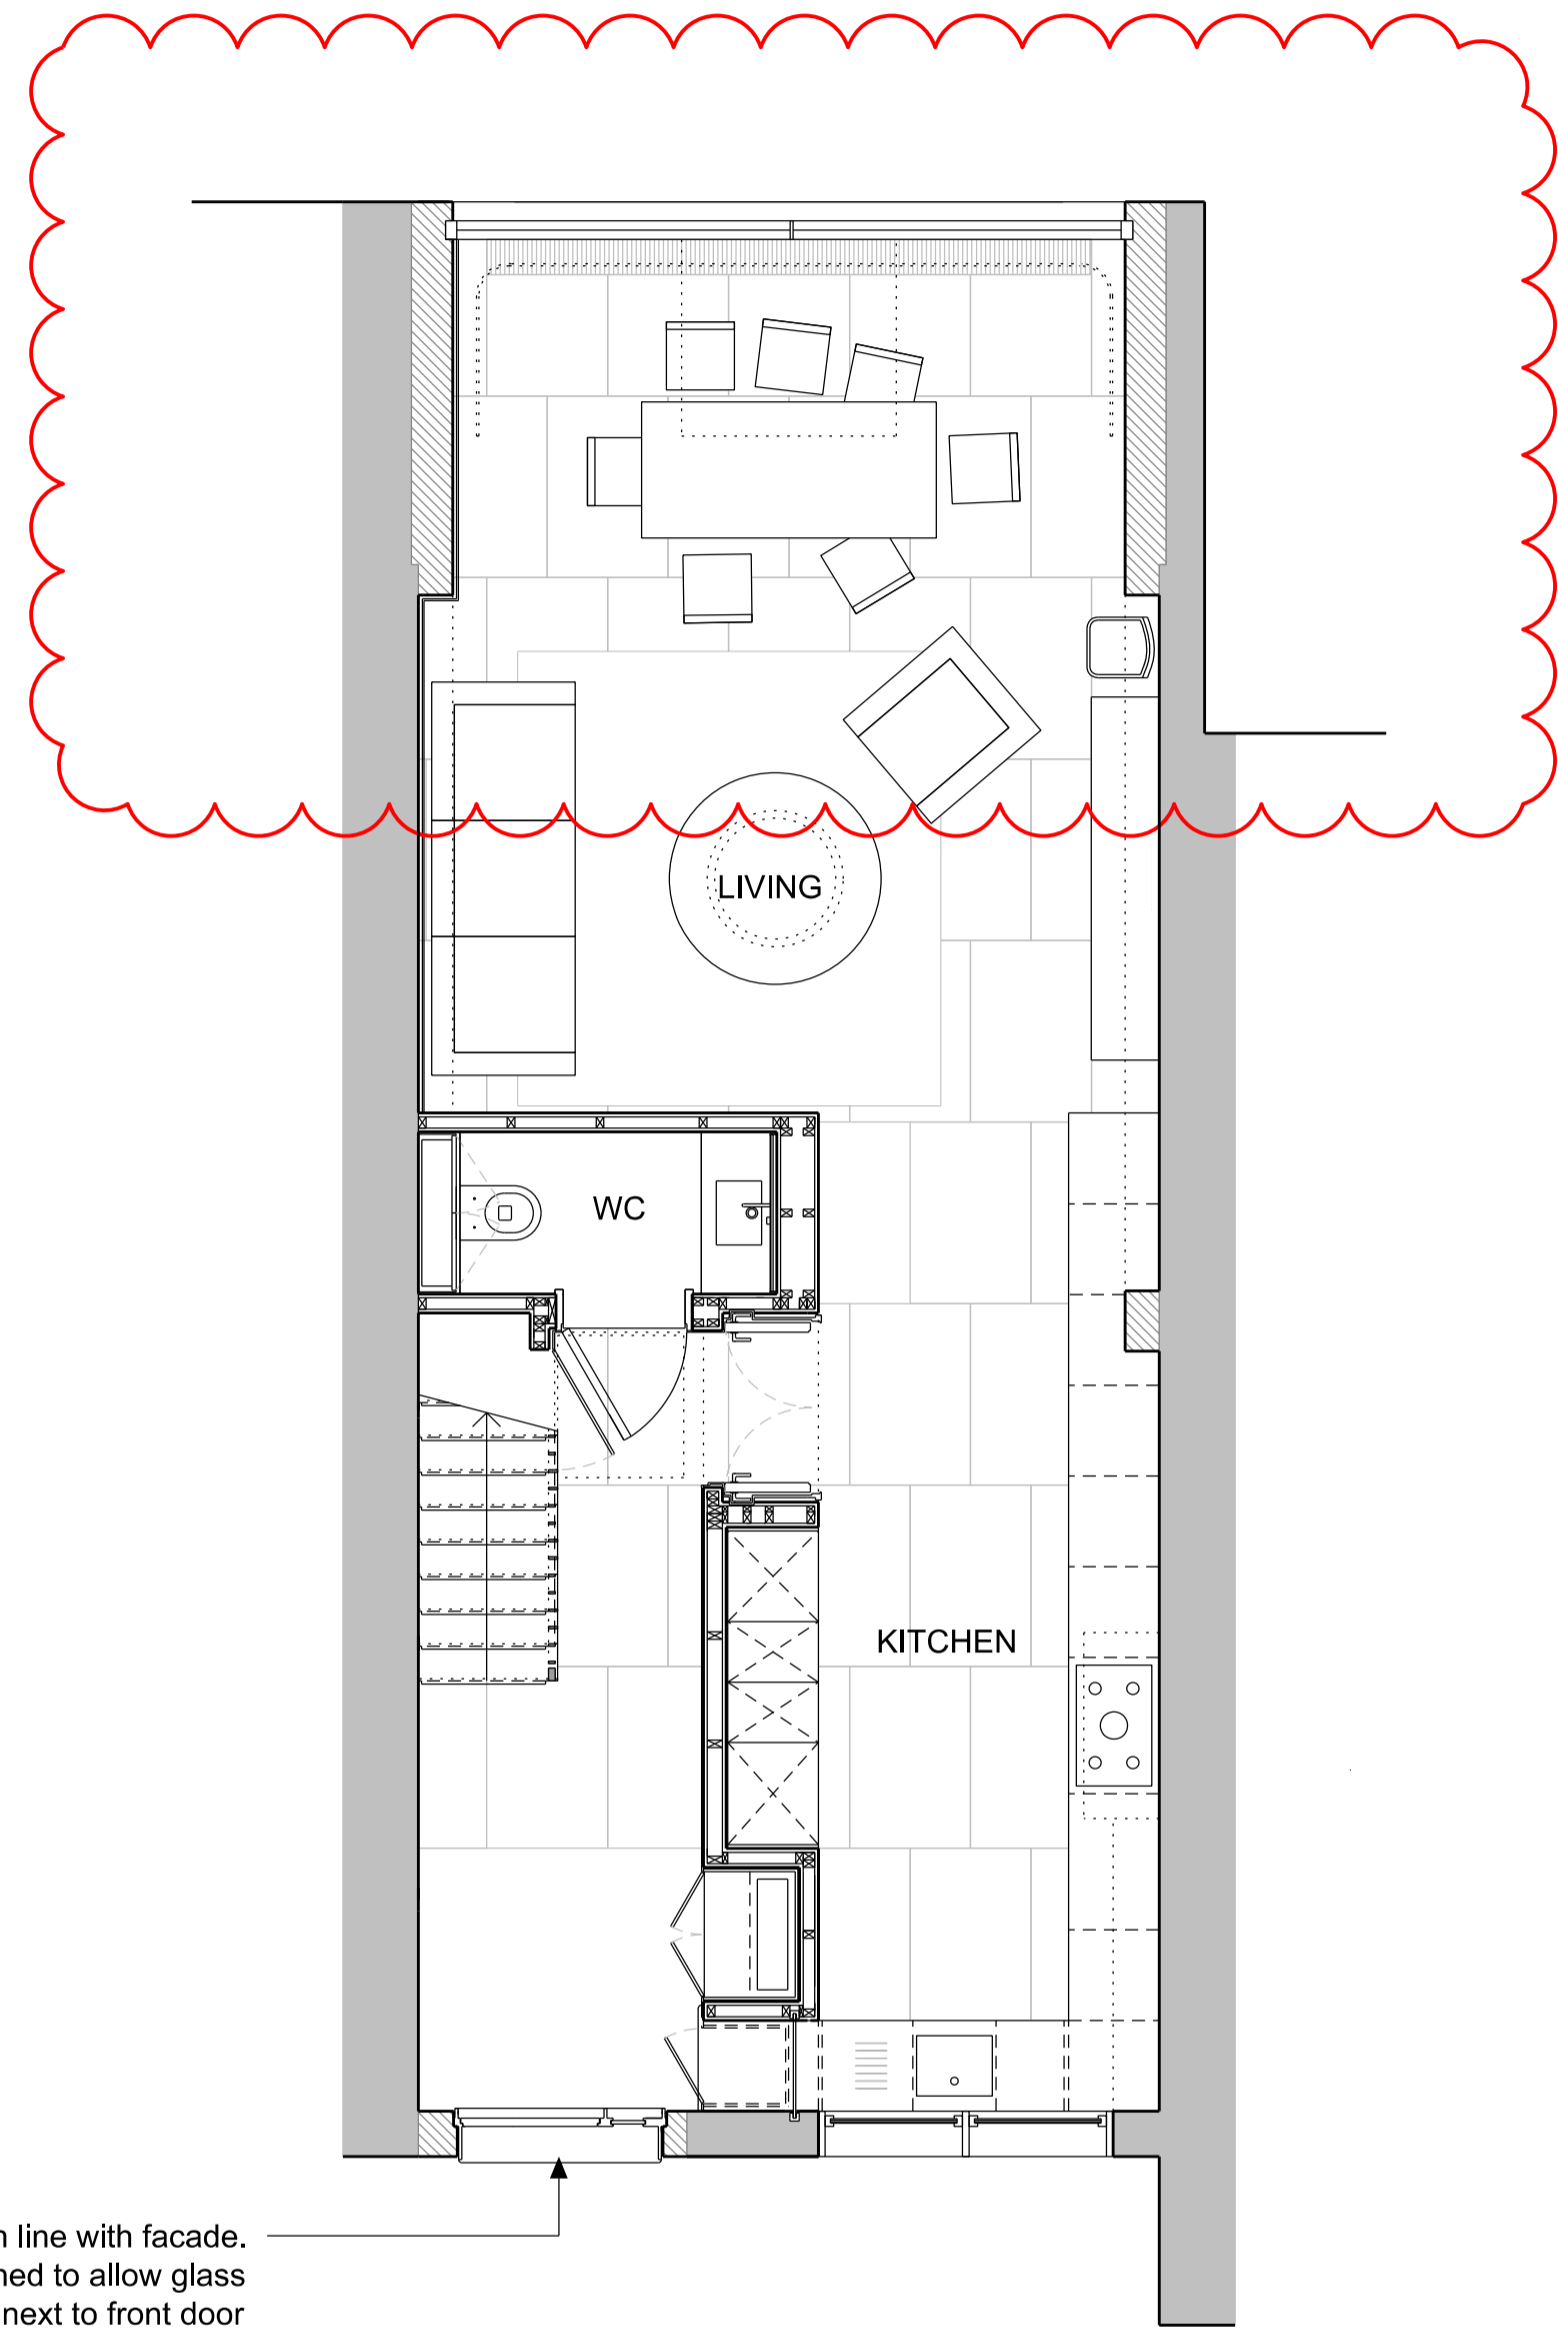

New entrance in line with facade.  
Structural opening widened to allow glass panel next to front door

**01** Proposed Ground Floor Plan  
Scale 1:50 @A1 / 1:100 @A3

Extension approved under application 2014/7097/P (10/03/15)  
Please note this does not form part of the variation of condition application.

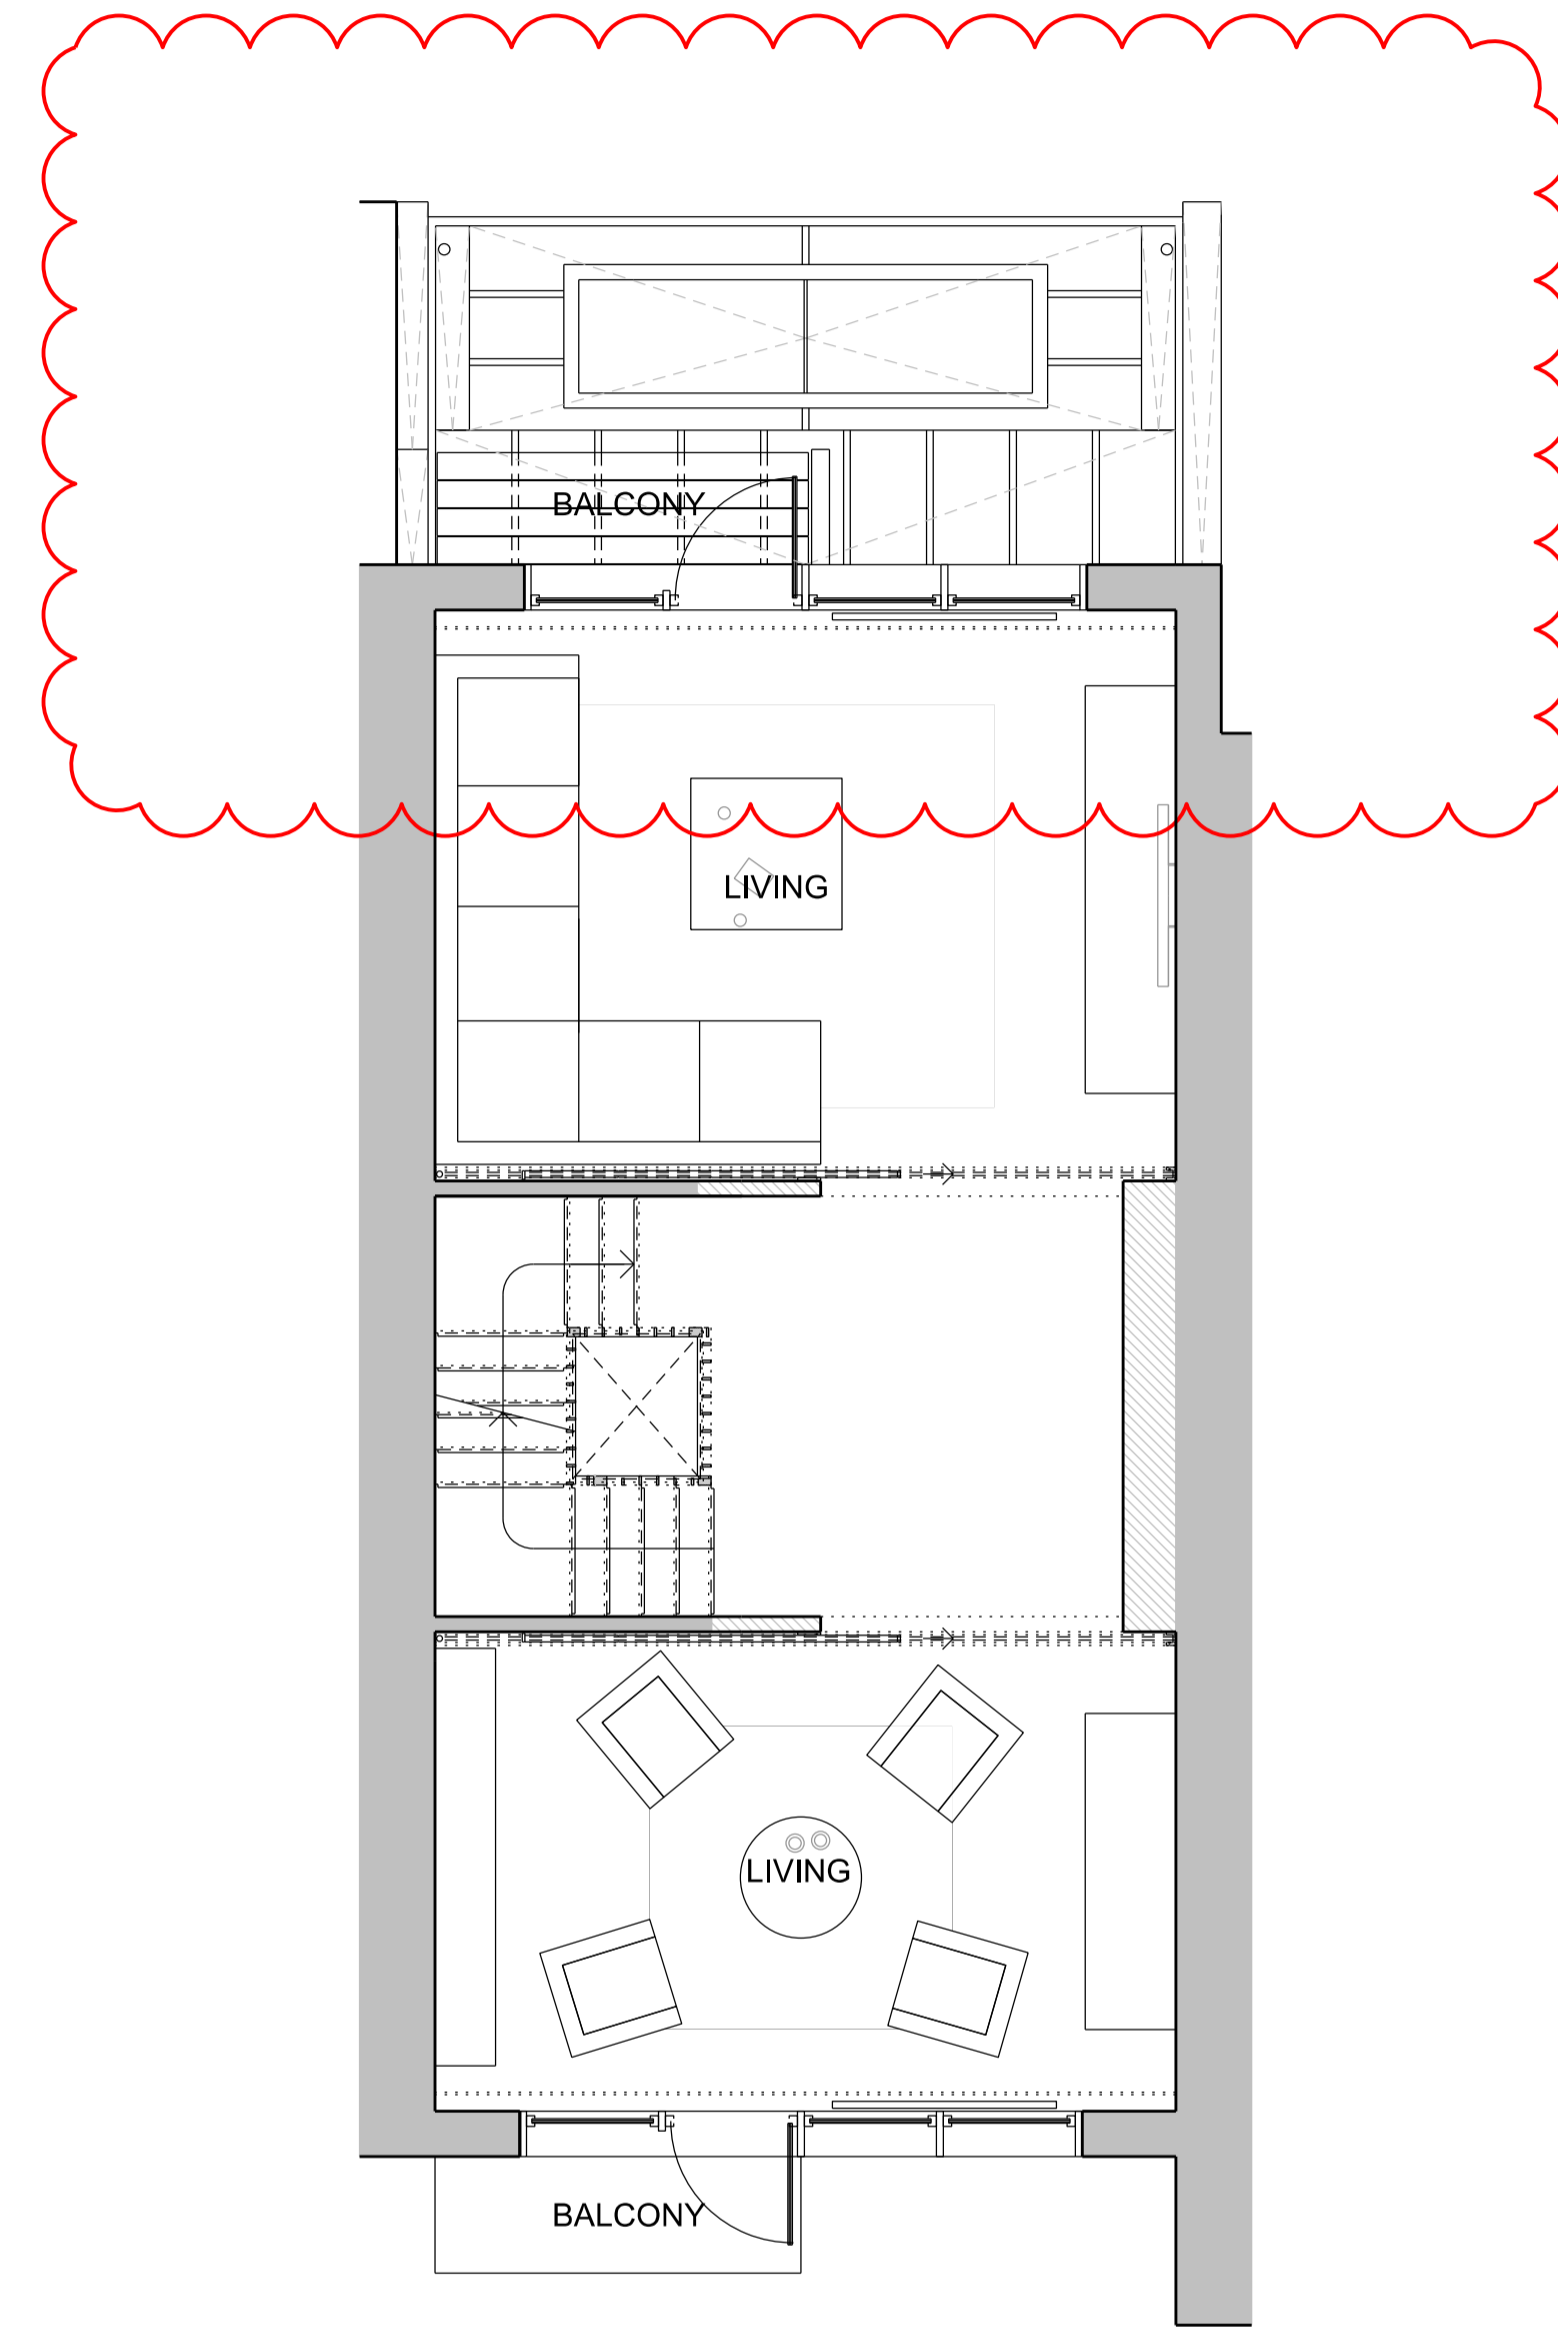

**02** Proposed First Floor Plan  
Scale 1:50 @A1 / 1:100 @A3



**PATALAB**

15 Garrett Street  
London EC1Y 0TY

p: +44 (0)20 7253 2036  
w: www.patalab.com  
e: info@patalab.com

Notes

DO NOT SCALE. Use figured dimensions only. ALL contractors are requested to check all dimensions on site before proceeding. All discrepancies to be notified in writing to PATALAB. Dimensions are in millimeters unless stated otherwise. All levels are in meters above AOD unless stated otherwise. No areas indicated, or areas calculated from this drawing should be used for valuation purposes or as the basis for development contracts. Copyright by PATALAB. All rights reserved including the right of reproduction in whole or part, in any form or media.


Client

Tania Bard

Project

29 Meadowbank  
London  
NW3 3AY

Key Plan

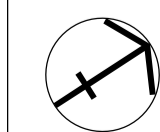

Rev	Date	Reason for Issue
01	15.06.15	Variation of condition application
00	13.11.14	Planning

**PATALAB**

Project **29 Meadowbank**

Drawing Title **Proposed Ground & First Floor Plans**

Scale 1:50 / 1:100  
Paper Size A1 / A3  
Date 15.06.15

Project No 1419  
Drawing No PA3010  
Rev 01

