



EXISTING FRONT ELEVATION

Scale 1:100

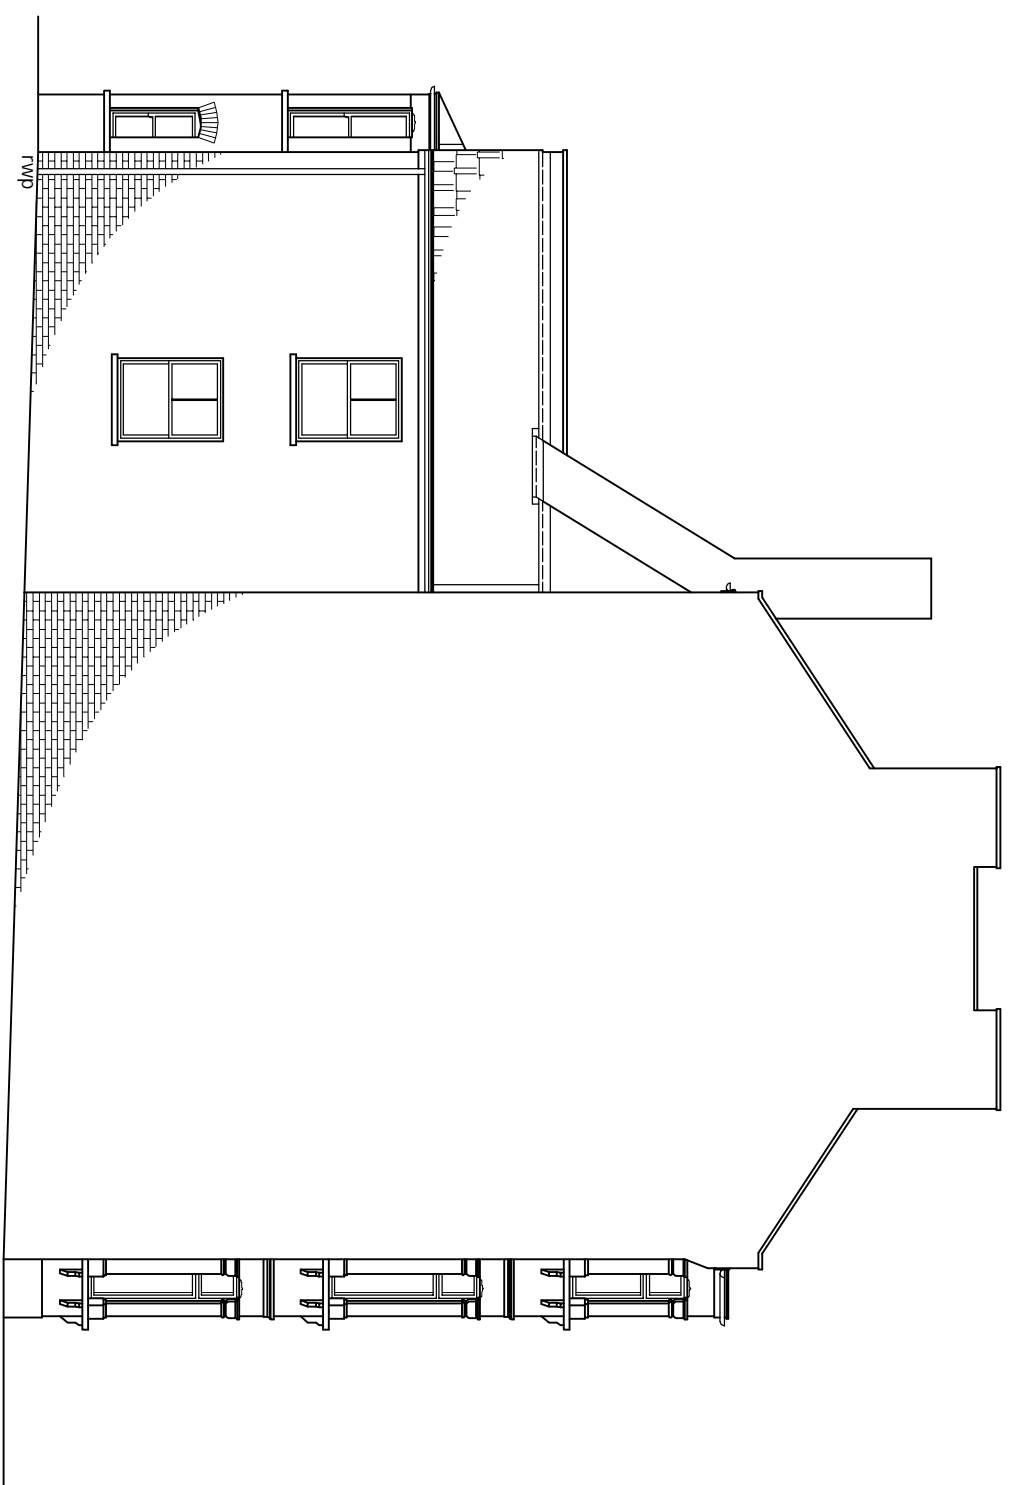

EXISTING SIDE ELEVATION

Scale 1:100

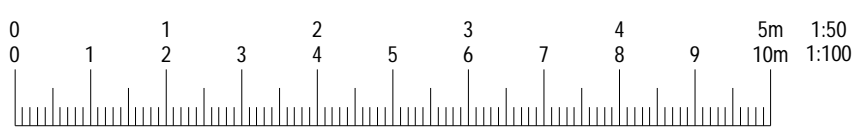

© This drawing and the works shown are the copyright of DISCOUNT PLANS LTD and may not be reproduced except by written permission

DRAWING STATUS CONSTRUCTION

REV.	DATE	NAME	DESCRIPTION

DISCOUNT PLANS LTD
 PLANNING AND DESIGN SPECIALISTS
 HEAD OFFICE
 68 RAGLAN AVENUE
 WALTHAM CROSS
 HERTFORDSHIRE
 EN8 8DD
 07838135957

GENERAL NOTES:
 1. All new proposed work and wall finishes on this drawing to match existing masonry.
 2. All new proposed heights shown on this drawing will be designed not to protrude more than 150mm from the existing roof profile.
 3. All new proposed work, other than the dormer non opening end of obscure glazing.
 4. For a permitted development lot design the dormer height on this drawing is confirmed to be in accordance with the current building regulations.
 5. All works to be carried out in accordance with the latest appropriate codes of practice and to comply with current building regulations.

PLANNING NOTES:
 1. All new proposed work and wall finishes on this drawing to match existing masonry.
 2. All new proposed heights shown on this drawing will be designed not to protrude more than 150mm from the existing roof profile.
 3. All new proposed work, other than the dormer non opening end of obscure glazing.
 4. For a permitted development lot design the dormer height on this drawing is confirmed to be in accordance with the current building regulations.
 5. All works to be carried out in accordance with the latest appropriate codes of practice and to comply with current building regulations.

PRINT @ A3 SHEET SIZE
www.discountplansltd.com
discountplansltd@gmail.com

SITE ADDRESS
 10C SAVERNAKE ROAD,
 HAMPSTEAD, LONDON, NW3 2JP

DRAWING TITLE
 EXISTING DRAWINGS

DRAWN BY
 HEAD OFFICE

SCALE AS SHOWN @ A3
DATE 26. MAY. 2015

DRAWING NO. DPL.02.
REVISION -