


KEY PLAN 1:1250

GENERAL NOTES
 FIGURED DIMENSIONS ARE TAKEN TO STRUCTURE UNLESS INDICATED OTHERWISE.
 ALL DIMENSIONS TO BE CHECKED ON SITE FOR CONFORMANCE OF WORK.
 DRAWING TO BE READ IN CONJUNCTION WITH ALL OTHER ARCHITECT'S DRAWINGS, CONSULTANTS AND SPECIALIST DRAWINGS, CONSTRUCTION NOTES, SPECIFICATIONS AND EMPLOYER'S REQUIREMENTS WHERE APPLICABLE.
 ANY DISCREPANCY MUST BE BROUGHT TO THE ATTENTION OF PKCO. IF IN DOUBT, ASK.
 ANY MODIFICATION TO THE DRAWING MUST BE CARRIED OUT BY PKCO.
 THE DRAWING REMAINS UNDER THE COPYRIGHT OF PKCO ARCHITECTS LIMITED. PLEASE OBTAIN PERMISSION BEFORE COPYING.
 WHERE METHOD OF CONSTRUCTION INCORPORATES TIMBER LIGHT GAUGE STEEL FRAME ALL ELEMENTS OF FRAME INCLUDING STUD LOCATIONS, JOISTING, SHEATHING, LINTEL, TRUSSES AND WIND BRACING TO BE TO FRAME MANUFACTURER'S DESIGN, DETAIL AND SPECIFICATION.
 ALL STRUCTURAL ELEMENTS ARE SHOWN INDICATIVELY. FOR ALL ELEMENTS OF STRUCTURE REFER TO STRUCTURAL ENGINEER AND SPECIALIST SUB-CONTRACTOR'S DESIGN, DETAIL AND SPECIFICATION.
 ALL MECHANICAL AND ELECTRICAL ELEMENTS ARE SHOWN INDICATIVELY. FOR ALL M&E INSTALLATIONS REFER TO BUILDING SERVICES ENGINEER AND SPECIALIST SUB-CONTRACTOR'S DESIGN, DETAIL AND SPECIFICATION.

LEGEND:
 3.0. Garden Area
 3.1. Photovoltaics
 3.2. Storage areas
 0.50. Stair Core
 0.51. Stair Core



Area Key:

- CIL/Shared Space
- Dementia Home Space
- PMLD Home Space
- Mental Health Home Space
- ASC Home Space
- New Shoots Home Space
- Staff Space
- Plant Space

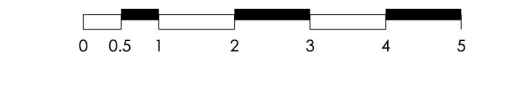

Entrance

Indicative extent of PV (including glass integrated)

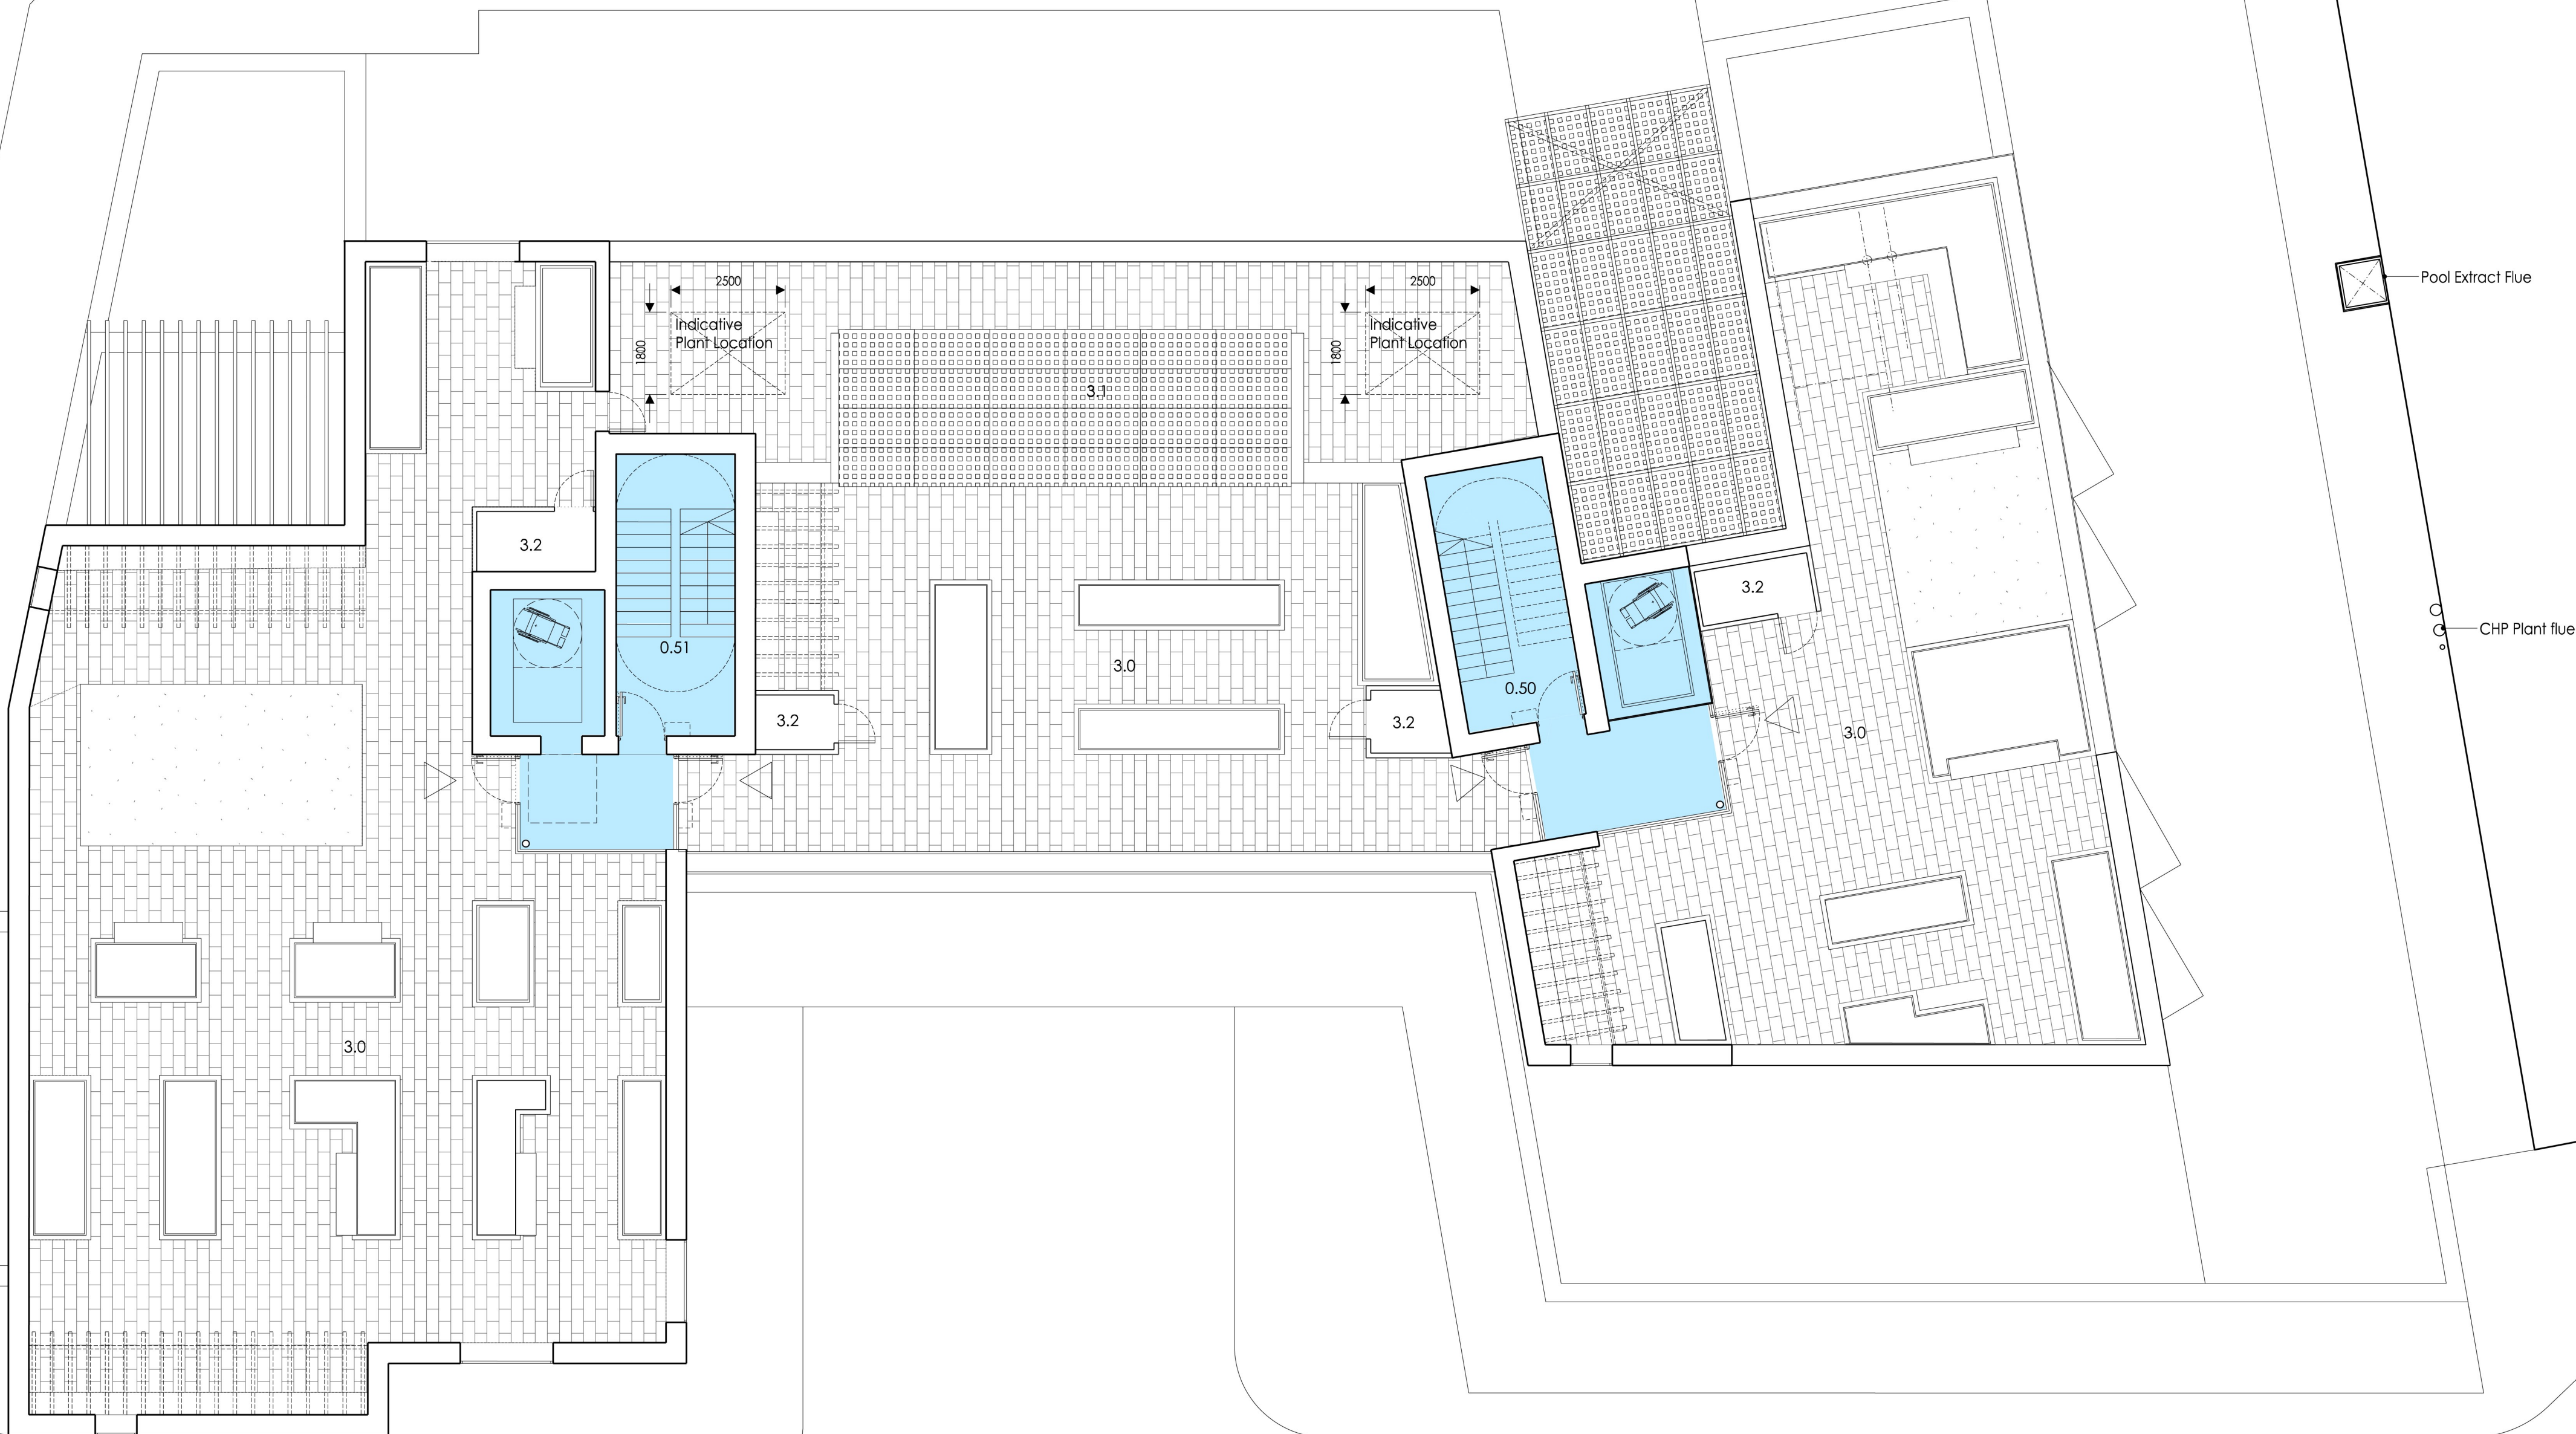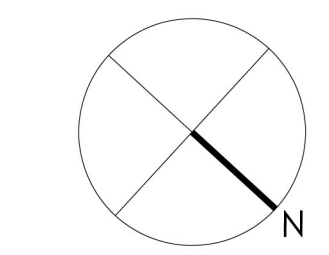

DATE	REV	DESCRIPTION	BY	CHECKED
2015.05.07	A	General amendments	PH	FW

PKCO ARCHITECTS INTERIOR DESIGNERS
 MASTER PLANNERS URBAN DESIGNERS

13 - 15 CANFIELD PLACE
 LONDON NW6 - 3BT
 TEL: 0207 - 372 - 8918
 www.pkco.co.uk

CLIENT	LB Camden
PROJECT	Greenwood Place
DRAWING TITLE	Roof Plan Greenwood Centre
STATUS	PLANNING
SCALE: 1:100@A1 1:200@A3	DRAWN BY: TM
DATE: 2013.08	CHECKED BY: PH
DRAWING NO. 1213_PL_163	REVISION: A