




North Elevation 1:50

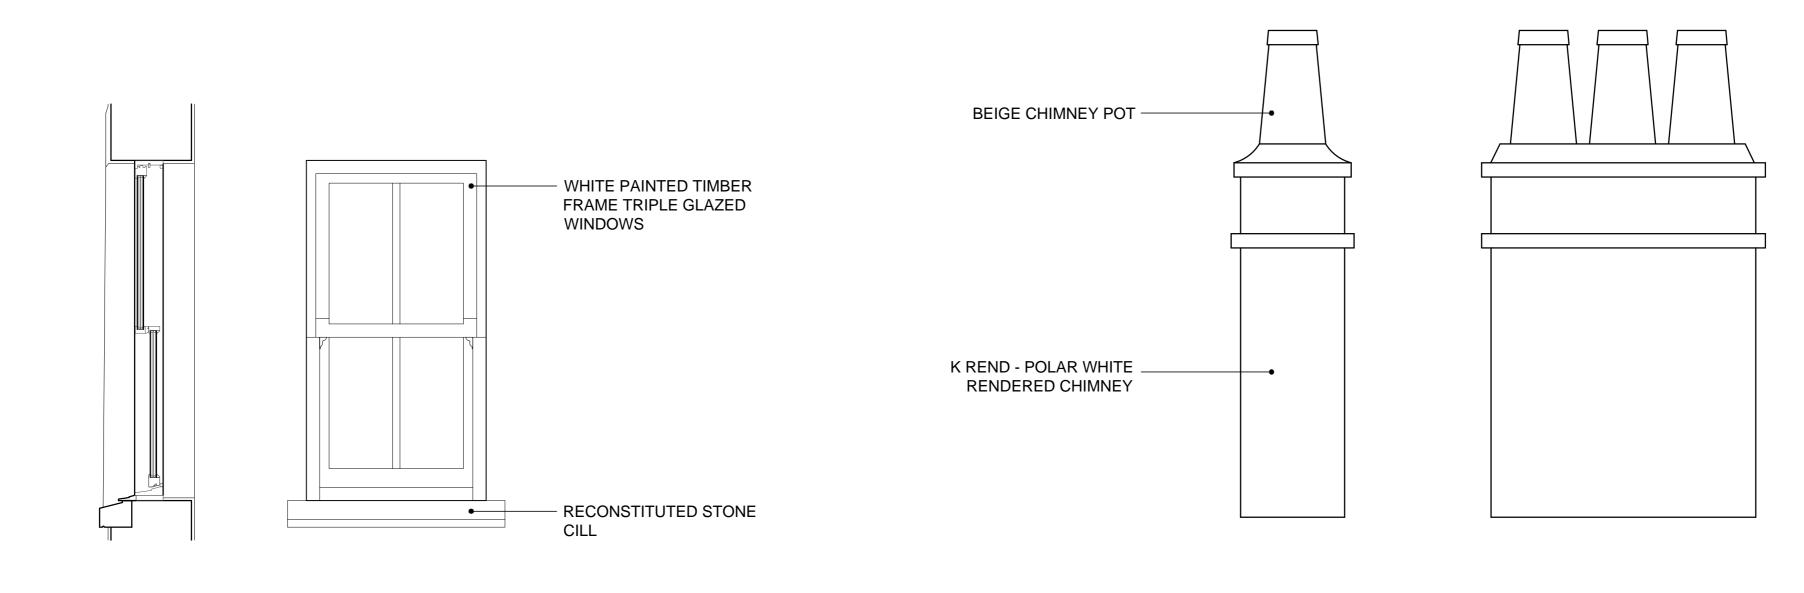

## Detail A - Typical Window Elevations and Section 1:20

Detail C - Chimney 1:20

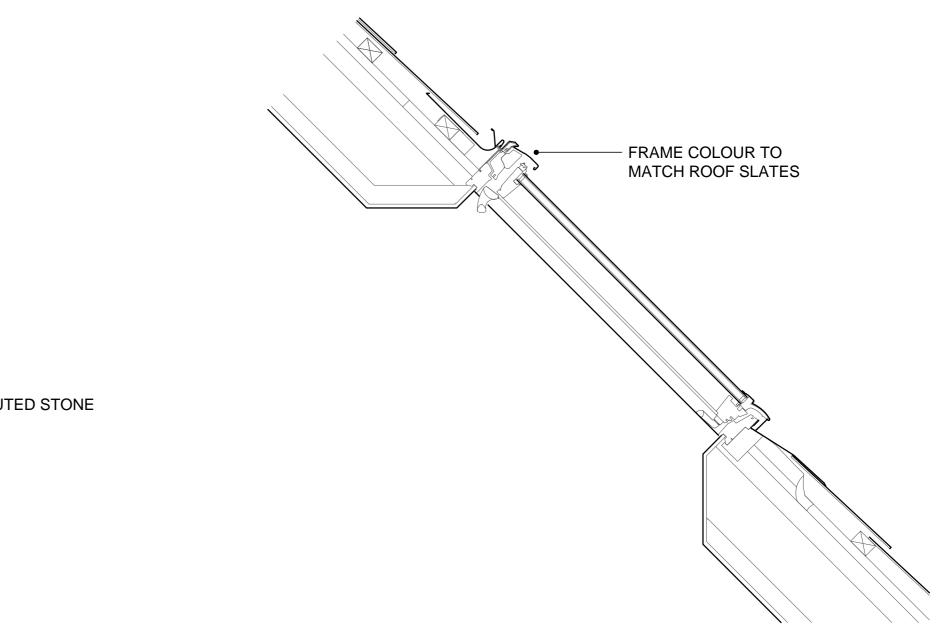

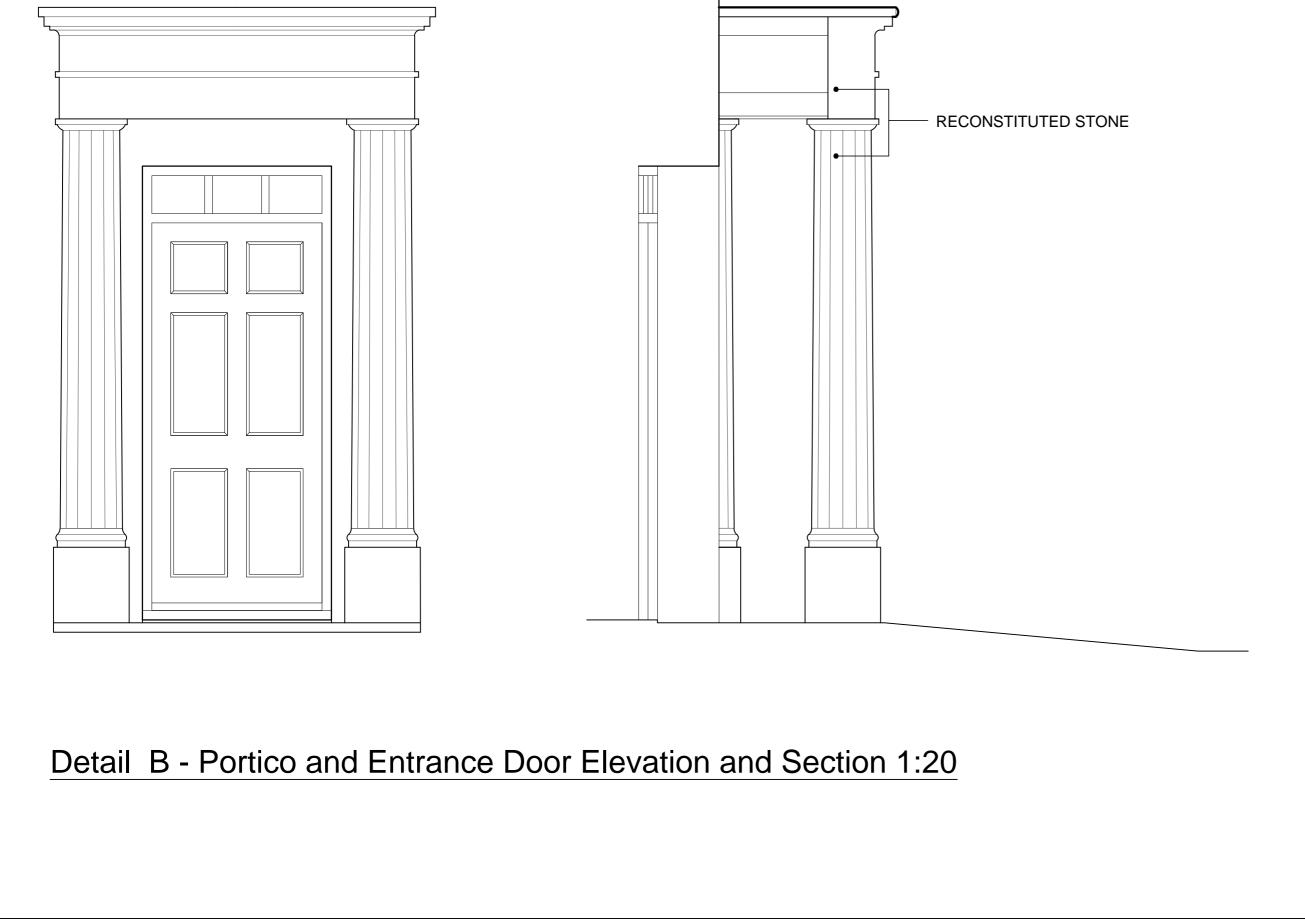

## Detail D - Roof Window 1:10

Project Proposed Developme 9/11 Mansfield Road NW3 2JD DWG Discharge of plannin	l, London	
DWG Number 1001-112	Scale See notes @ A1	Date
Abbotswo Unit 6, Basepoint, W Winchester, Hampsh tel. 01962 832974	innall Valley Road,	ties