


1 Proposed Basement Plan
 200 SCALE 1:100 @ A3

A1/A2 LAYOUT IS INDICATIVE ONLY - FINAL LAYOUT SUBJECT TO TENANTS

GROUND FLOOR PLAN AS APPROVED BY PA REF. 2012/6891/P ON 01/08/2013

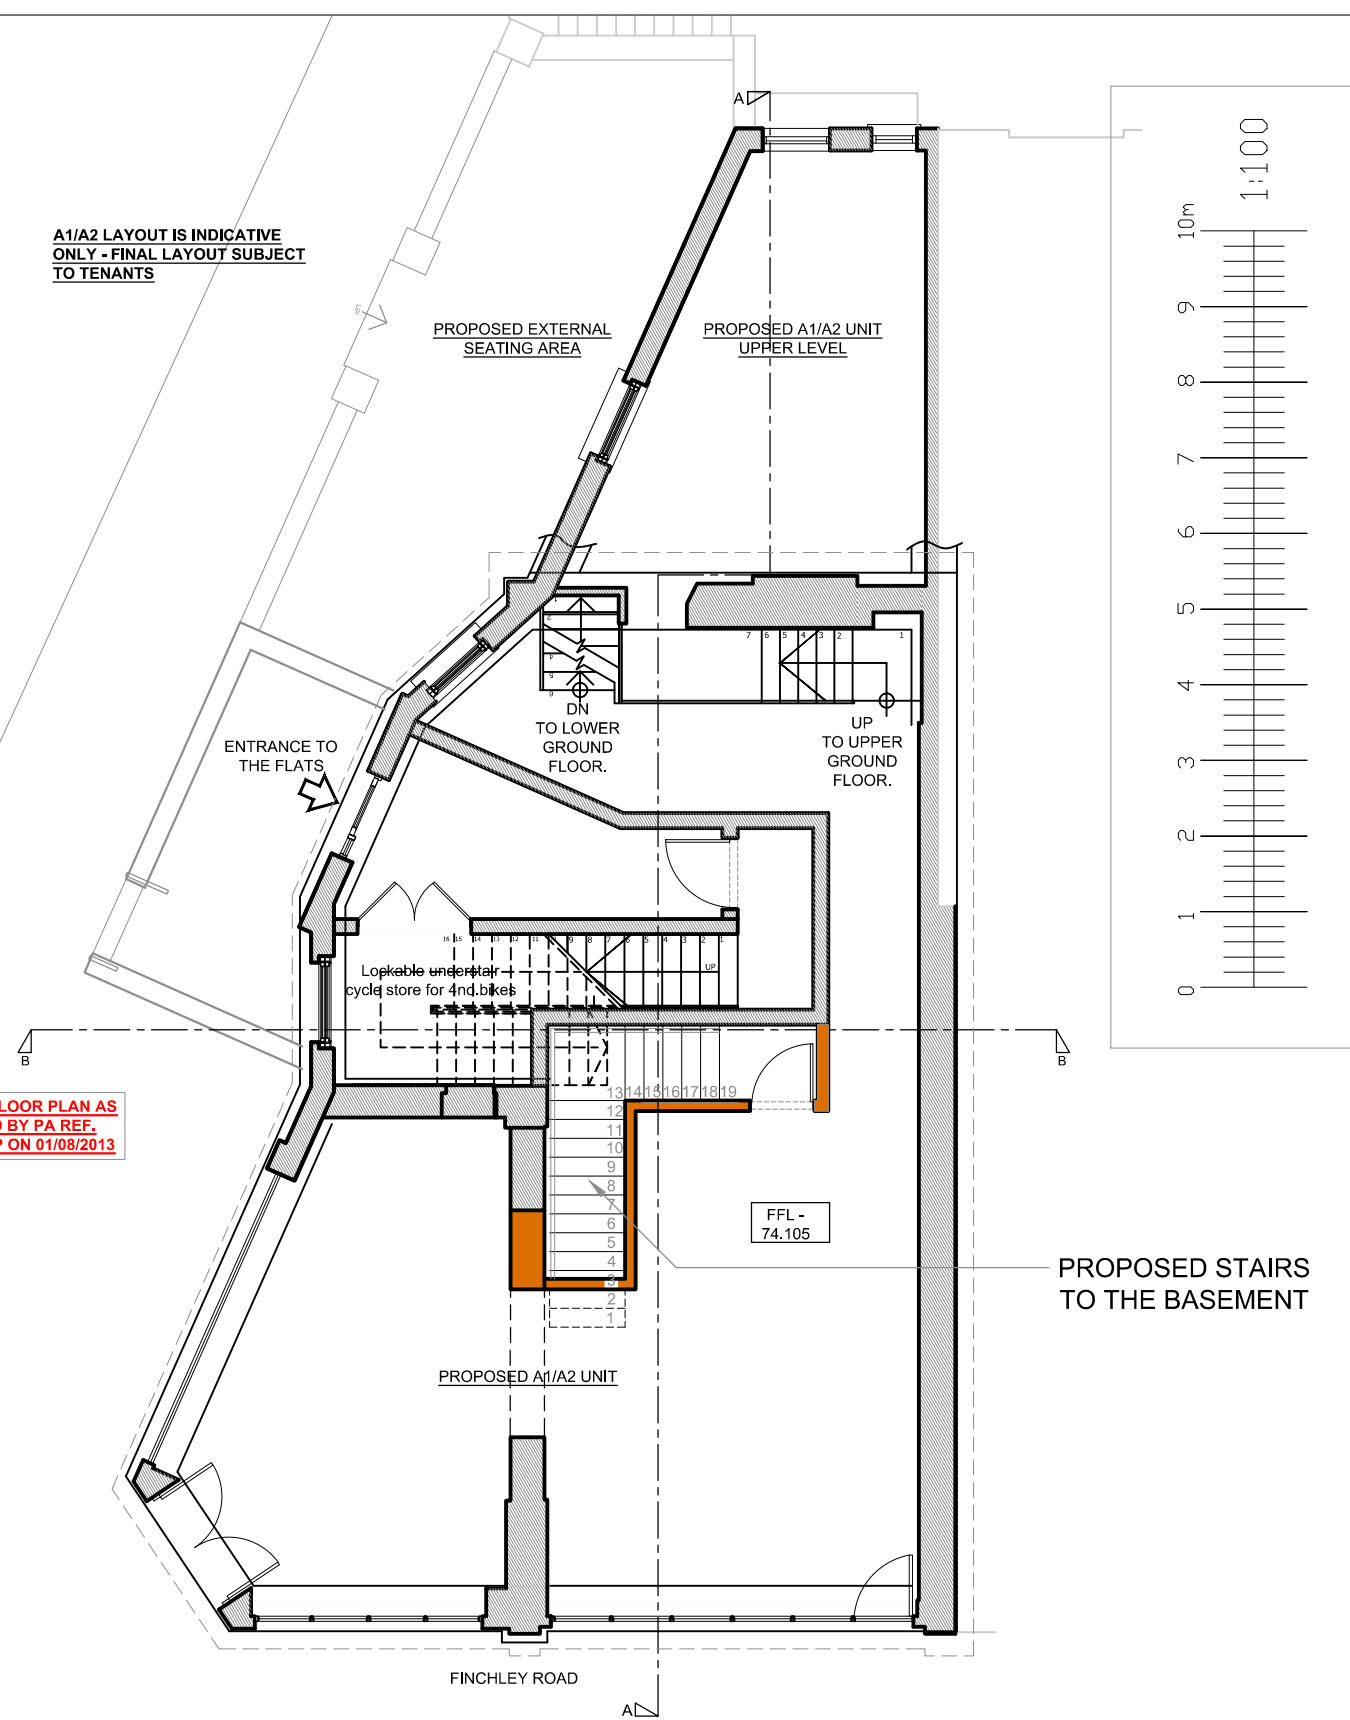

2 Proposed Ground Floor Plan
 200 SCALE 1:100 @ A3

NOTES:
 The drawings and the design hereon is the copyright of Milan Babic Architects Ltd and must not be reproduced without their written consent.
 Figured dimensions only to taken from this drawing. All dimensions to be checked on site and Milan Babic Architects Ltd informed immediately of any discrepancies.
 All works to be carried out in accordance with Local Authority approval, Building Regulations and current British Standards
 ☁ Indicates revisions made to this drawing.

REV	DATE	INITIALS	DESCRIPTION

Milan Babic
 Architects Ltd

Architects + Urban Designer
 Bickel's Yard
 151B Bermondsey Street
 London SE1 3UW
 TEL: (0)203 117 0120
 FAX: (0)203 117 0122
 E-mail:
 milan@mb-architects.co.uk

PROJECT:	FULL PLANNING APPLICATION Proposed Basement Development 465 - 467 Finchley Road NW3 6HS	
CLIENT:	A.Govani	
DWG TITLE:	Proposed Basement and Ground Floor Plan	
DWG NO:	PA/BS/679/200	DATE: MAY 2015
SCALE:	1:100 @ A3	DRAWN BY: DC