


ALL FIGURED DIMENSIONS TO BE CHECKED ON SITE PRIOR TO CONSTRUCTION
IF IN DOUBT CONSULT DESIGNWORKS.

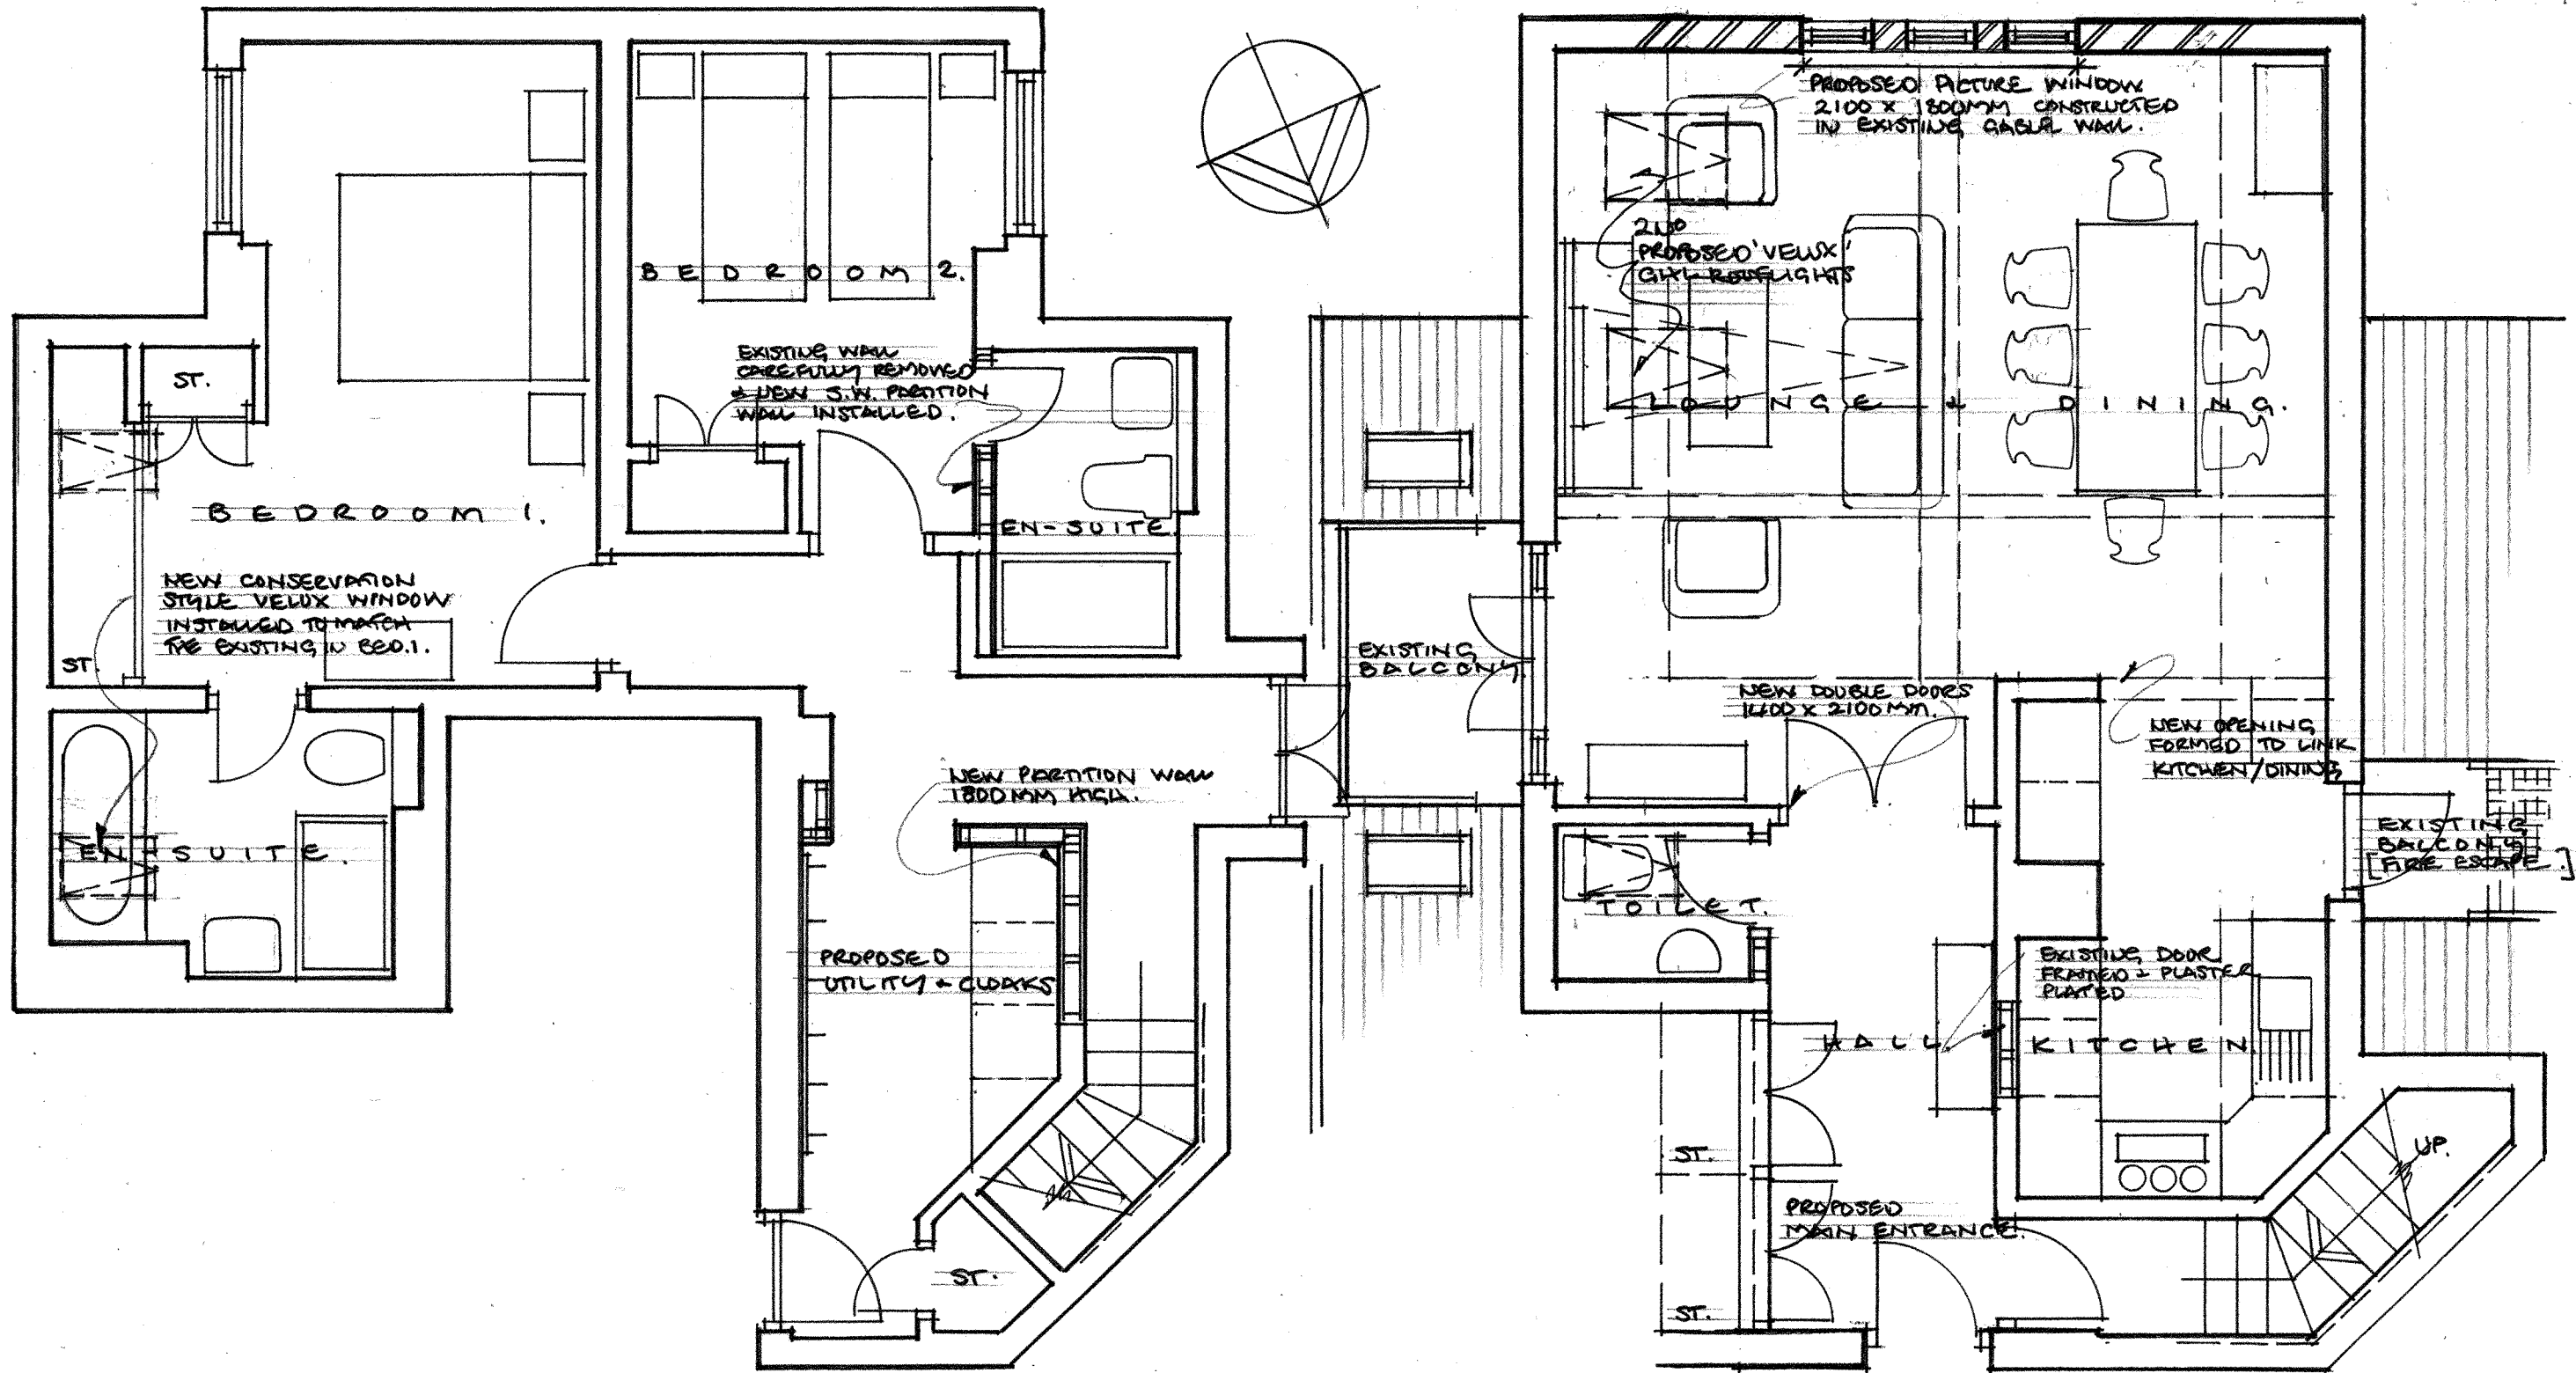

PROPOSED THIRD FLOOR PLAN, FLAT 20.

PROPOSED FOURTH FLOOR PLAN, FLAT 20.

REVISION A: ALTERATION TO PICTURE WINDOW SIZE 8.6.15

project	PROPOSED ALTERATIONS TO APARTMENT AT 527B FINCHLEY ROAD LONDON NW3 7BG.	
scale	1:50	drawn by JRS
date	JULY 2014	drawing no DW14/55/02 REV A
client	MC NICK WEINGARTEN	

DESIGNWORKS
INTERIOR DESIGNERS & ARCHITECTS
38 GIBSON STREET GLASGOW G12 8NX
TEL: 0141-338 9520 FAX: 0141-337 2127
E-mail: info@designworks-scotland.co.uk