


Information contained within this drawing is the sole copyright of HODA Ltd, and is not to be reproduced without express permission. No implied licence exists. This drawing not to be used for land transfer or valuation purposes. Do not scale from this drawing. All dimensions & levels are to be checked on site by the contractor. Issued for purposes indicated only. Drawing errors and omissions to be reported to the architect.

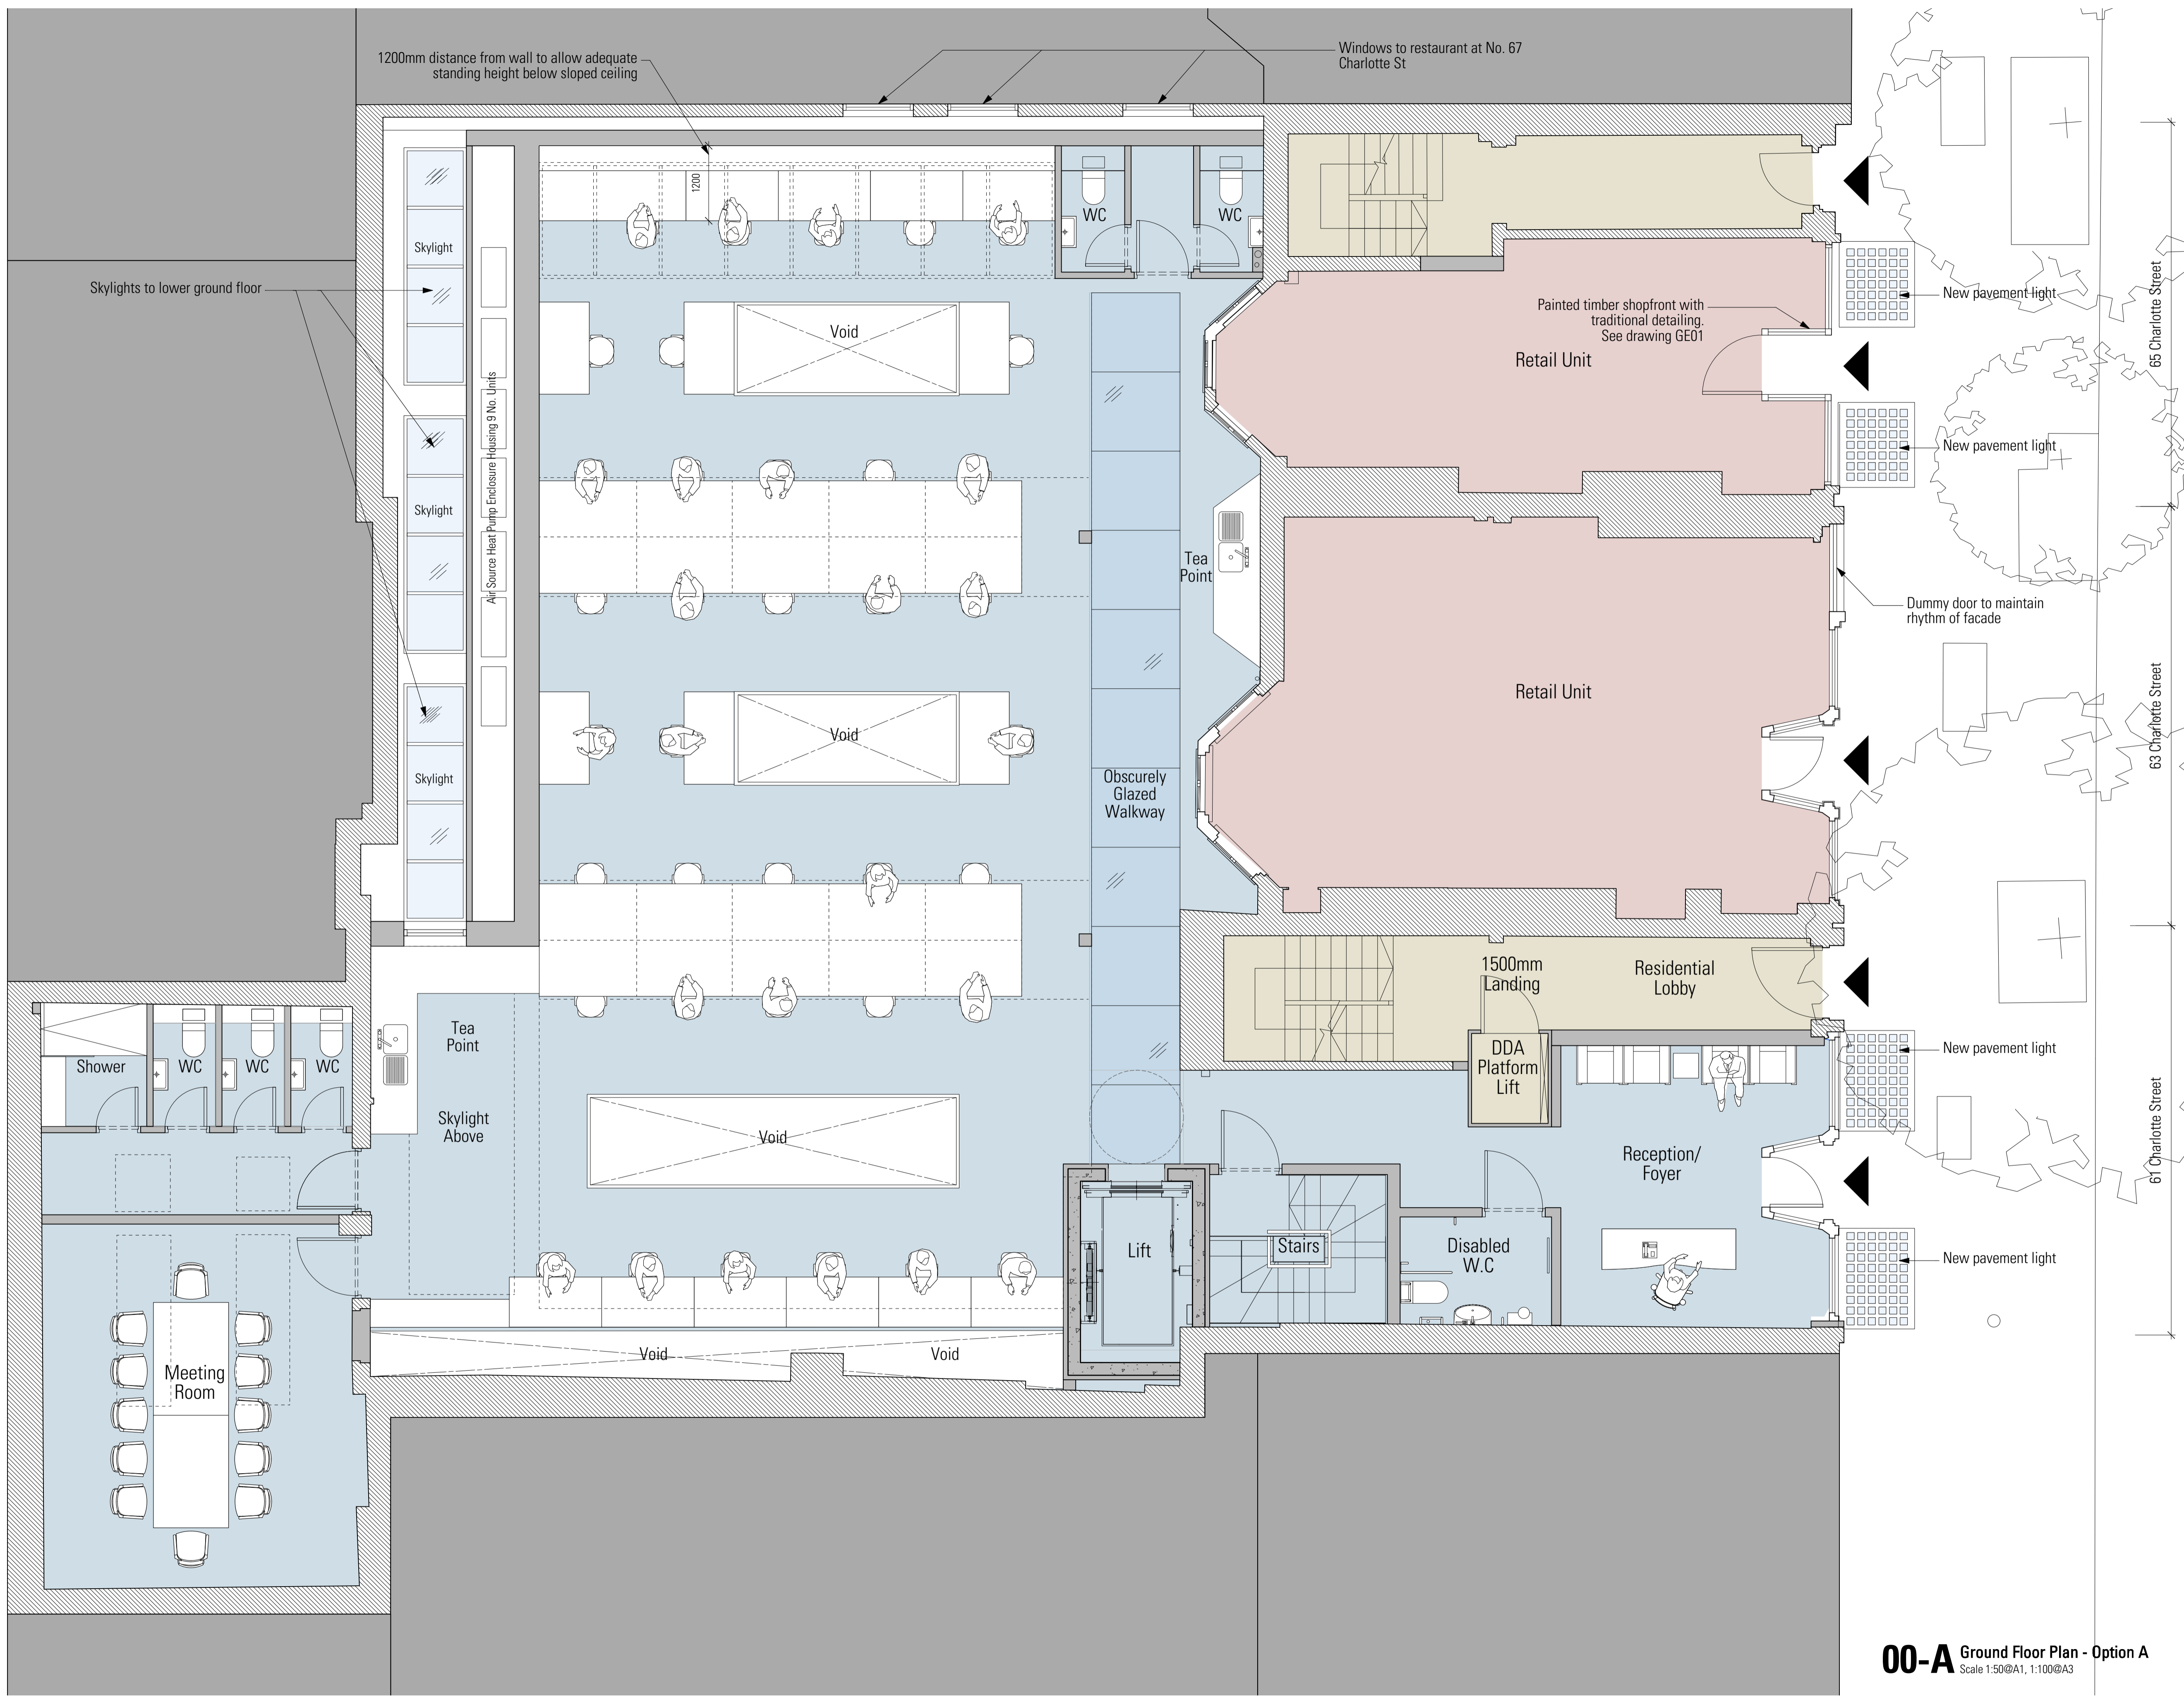


Notes

P3 18/6/15 Proposed layout changed to rear of no. 65 with new skylight over. Pavement lights changed.

P2 1/6/15 Gas light to public pavement removed from proposal

P1 12/2/15 Issued for Planning Application

Revisions

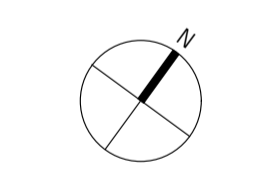

HARPER DOWNIE
CREATIVE ARCHITECTURE

Gate House
1 St John's Square
London EC1M 4DH
T +44 20 7490 7674
studio@harperdownie.com
www.harperdownie.com

Client	Holbud Investments	
Project	61-65 Charlotte Street	
Drawing Title	General Arrangement Proposed Ground Floor Plan Option A - Open Plan	
Status	Planning	Drawn COD
Scale	1:50 @A1/ 1:100 @A3	Checked NM
Drwg. No. & Revision	696-GA00-OptA-P3	
		Date Feb 2015

00-A Ground Floor Plan - Option A
Scale 1:50@A1, 1:100@A3

