

- General Notes:
1. Do not scale from this drawing.
 2. Report any discrepancies to the contract administrator before undertaking the work described in the drawings.
 3. Gross internal areas have been calculated based on measurements provided by a third party. All dimensions should be checked on site prior to construction.
 4. Floor plans have been provided based on information from a third party.
 5. Internal existing layouts are indicative and have not been surveyed

009.1 LOWER GROUND FLOOR PLAN AS EXISTING

Project 110 Gloucester Avenue
Drawing No. F339 009 Revision _____
Drawing Title Lower ground floor plan as existing
Date 18/05/2015 Scale 1:50 at A3
Status Stage A Project No. 339
CAD Ref. 339 existing Drawn AM

© Form London Limited All rights described in chapter IV of the Copyright Designs and Patents Act 1988 have been asserted.



FORM LONDON LIMITED

235 NETHERWOOD STREET
LONDON NW6 2JX

enquiries@formlondon.co.uk

T 020 7284 2613



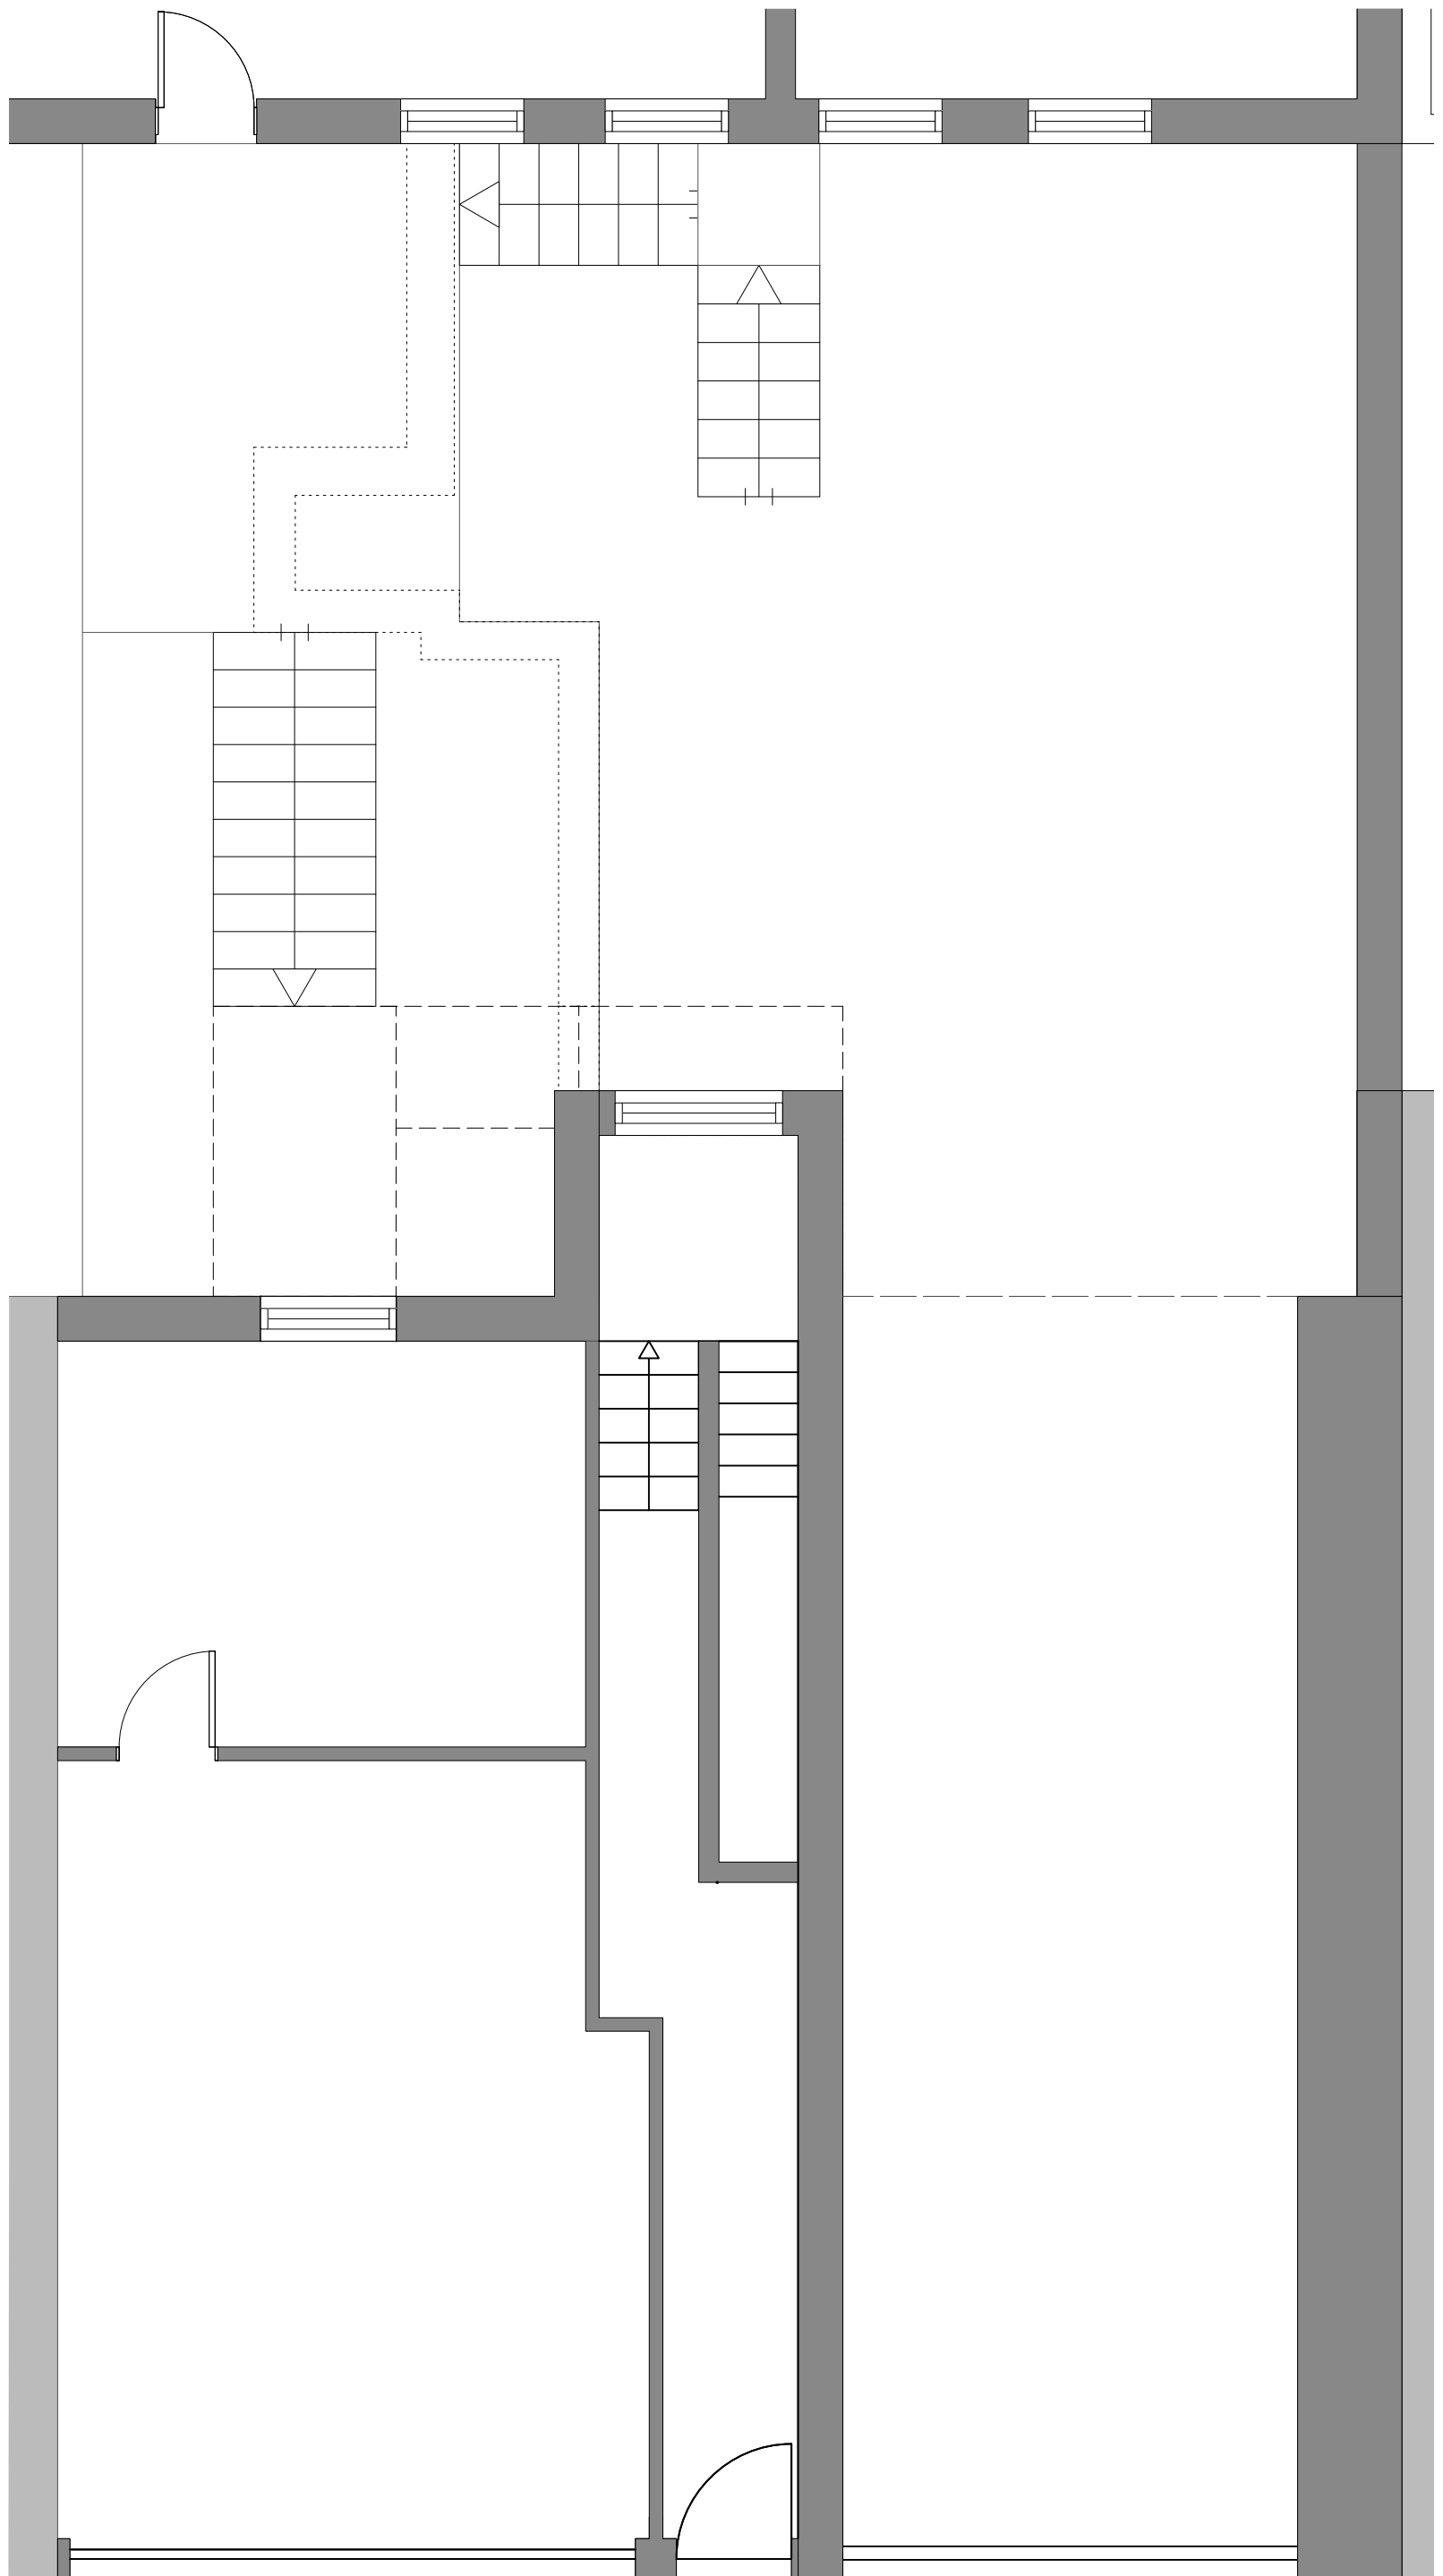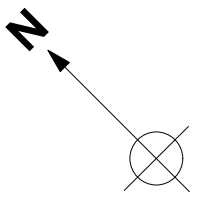

- General Notes:
1. Do not scale from this drawing.
 2. Report any discrepancies to the contract administrator before undertaking the work described in the drawings.
 3. Gross internal areas have been calculated based on measurements provided by a third party. All dimensions should be checked on site prior to construction.
 4. Floor plans have been provided based on information from a third party.
 5. Internal existing layouts are indicative and have not been surveyed

Project 110 Gloucester Avenue
Drawing No. F339 010 Revision _____
Drawing Title Ground floor plan as existing
Date 18/05/2015 Scale 1:50 at A3
Status Stage A Project No. 339
CAD Ref. 339 existing Drawn AM

© Form London Limited All rights described in chapter IV of the Copyright Designs and Patents Act 1988 have been asserted.

FORM LONDON LIMITED



235 NETHERWOOD STREET
LONDON NW6 2JX

enquiries@formlondon.co.uk

T 020 7284 2613

010.1 GROUND FLOOR PLAN (Street level) AS EXISTING



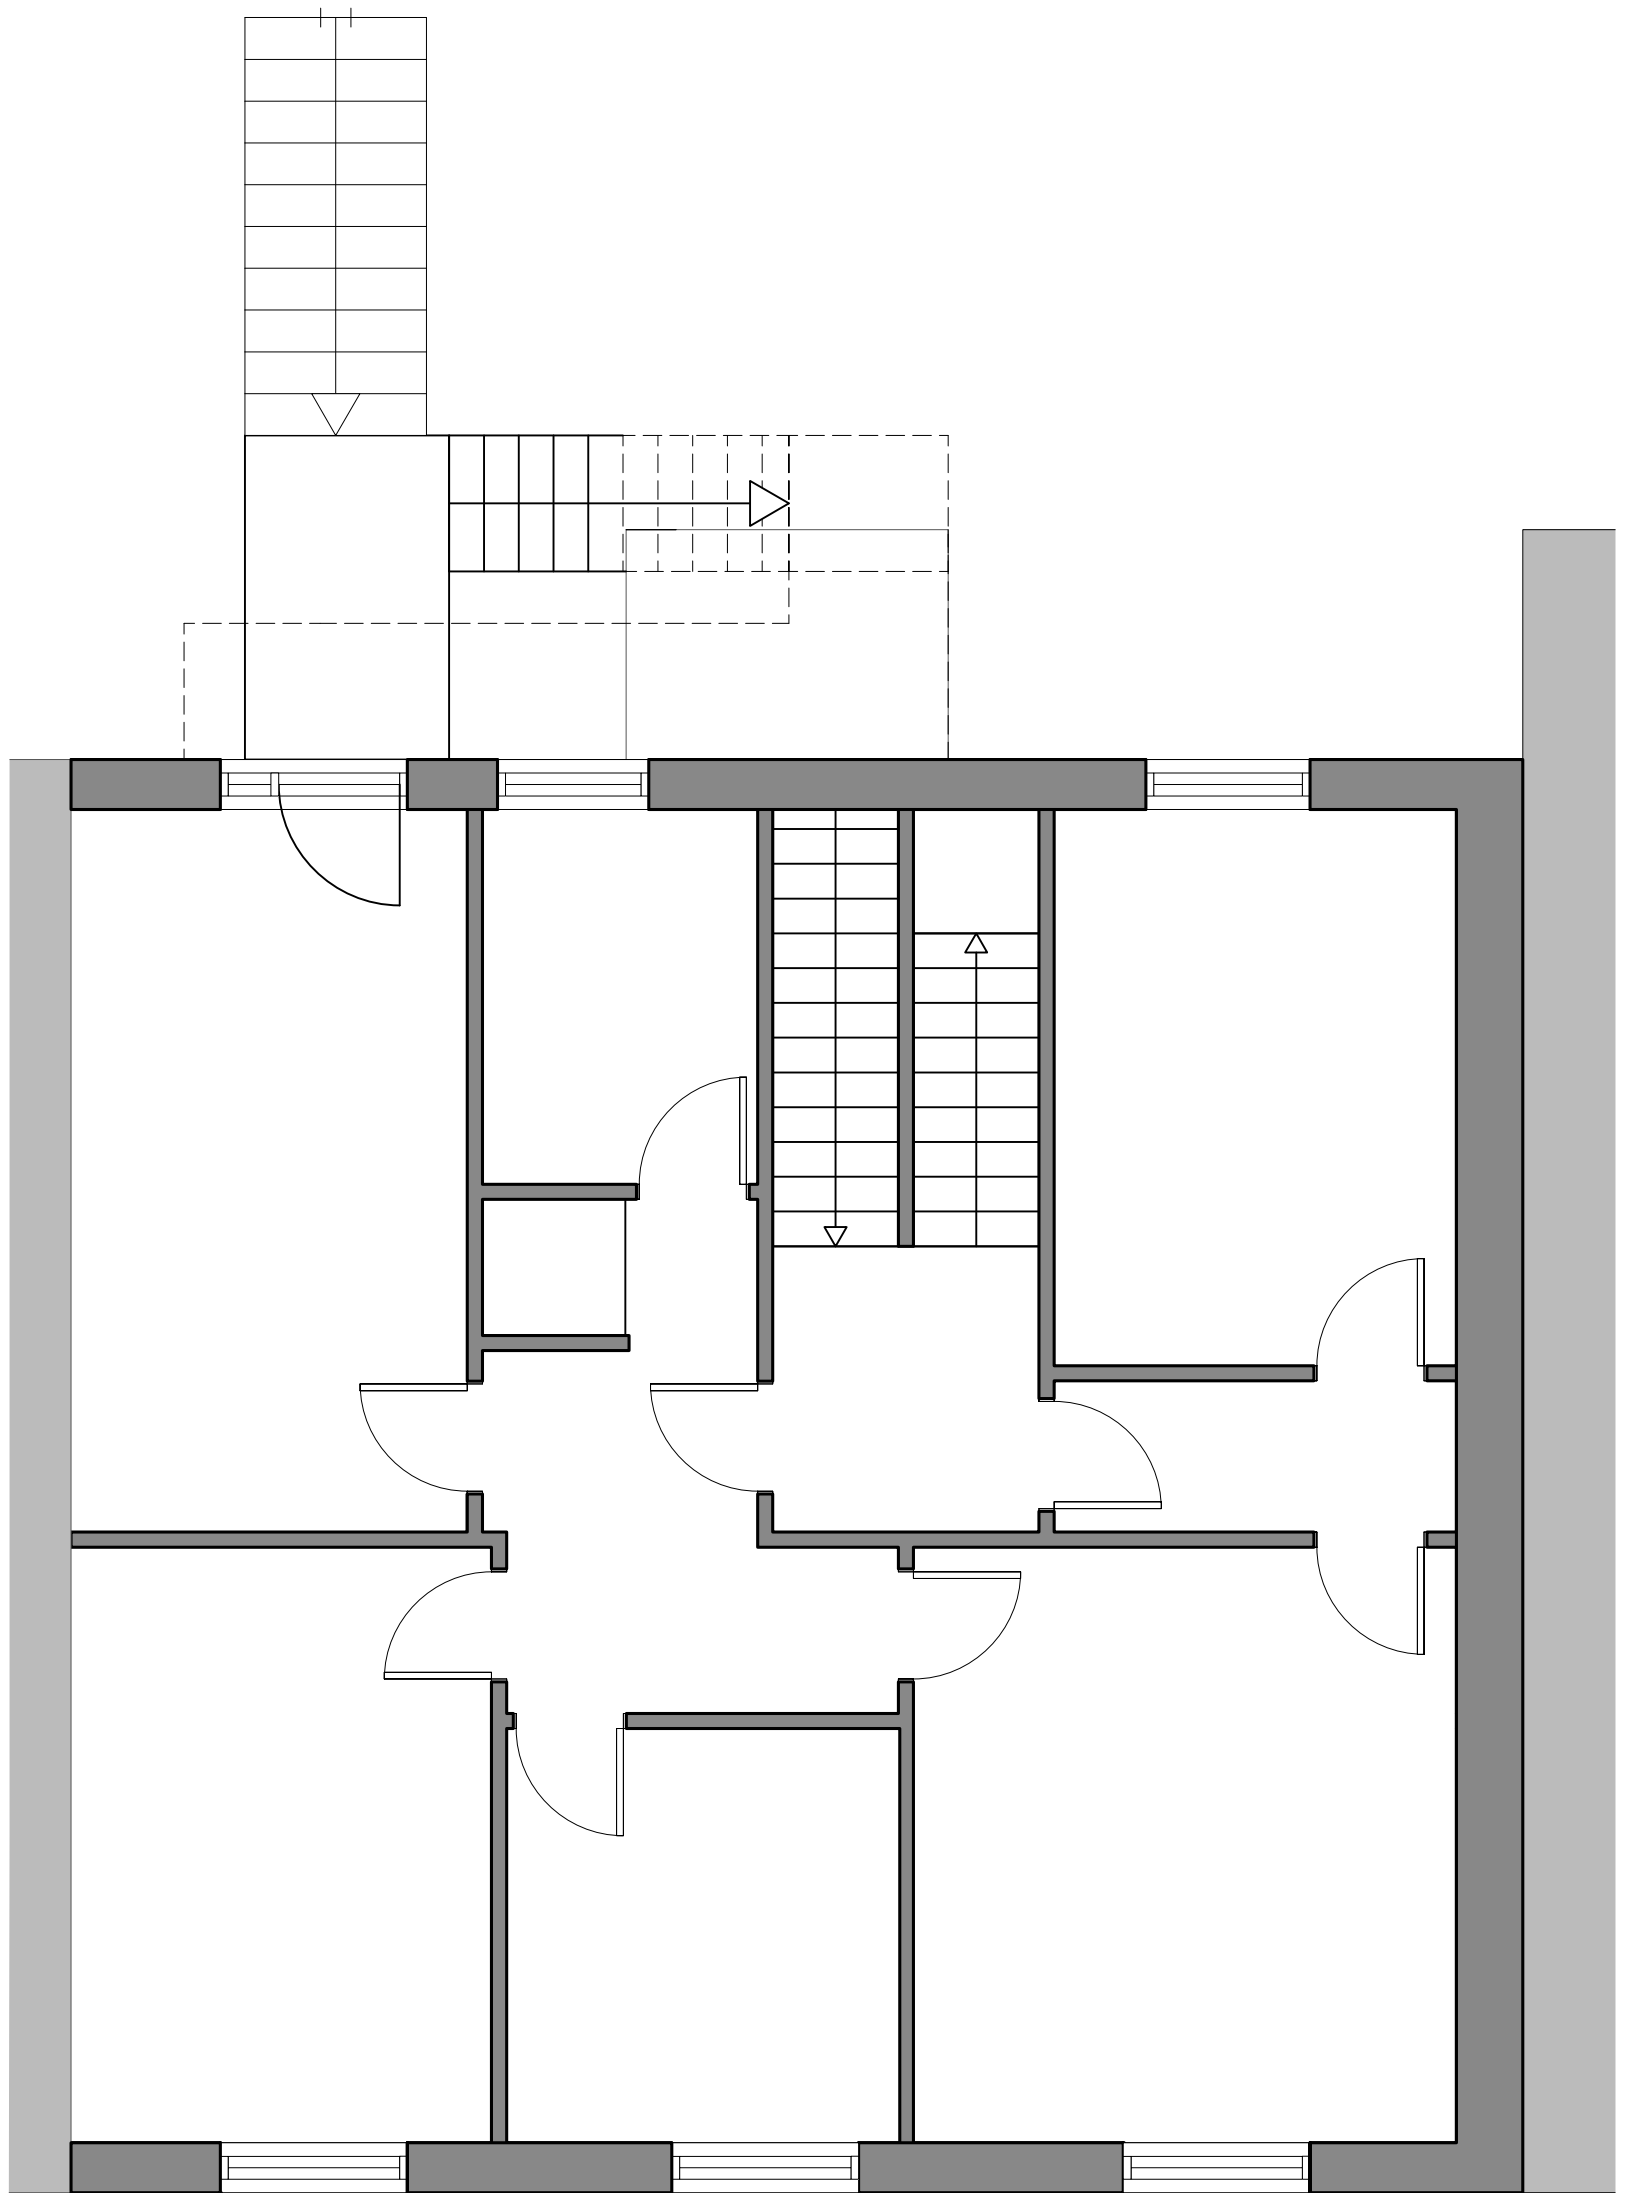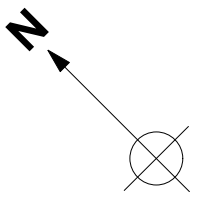

- General Notes:
1. Do not scale from this drawing.
 2. Report any discrepancies to the contract administrator before undertaking the work described in the drawings.
 3. Gross internal areas have been calculated based on measurements provided by a third party. All dimensions should be checked on site prior to construction.
 4. Floor plans have been provided based on information from a third party.
 5. Internal existing layouts are indicative and have not been surveyed.

Project 110 Gloucester Avenue
Drawing No. F339 011 Revision _____
Drawing Title First floor plan as existing
Date 18/05/2015 Scale 1:50 at A3
Status Stage A Project No. 339
CAD Ref. 339 existing Drawn AM

© Form London Limited All rights described in chapter IV of the Copyright Designs and Patents Act 1988 have been asserted.

FORM LONDON LIMITED


235 NETHERWOOD STREET
LONDON NW6 2JX

enquiries@formlondon.co.uk


T 020 7284 2613

011.1 FIRST FLOOR PLAN AS EXISTING



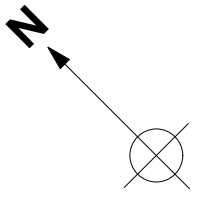

- General Notes:
1. Do not scale from this drawing.
 2. Report any discrepancies to the contract administrator before undertaking the work described in the drawings.
 3. Gross internal areas have been calculated based on measurements provided by a third party. All dimensions should be checked on site prior to construction.
 4. Floor plans have been provided based on information from a third party.
 5. Internal existing layouts are indicative and have not been surveyed.

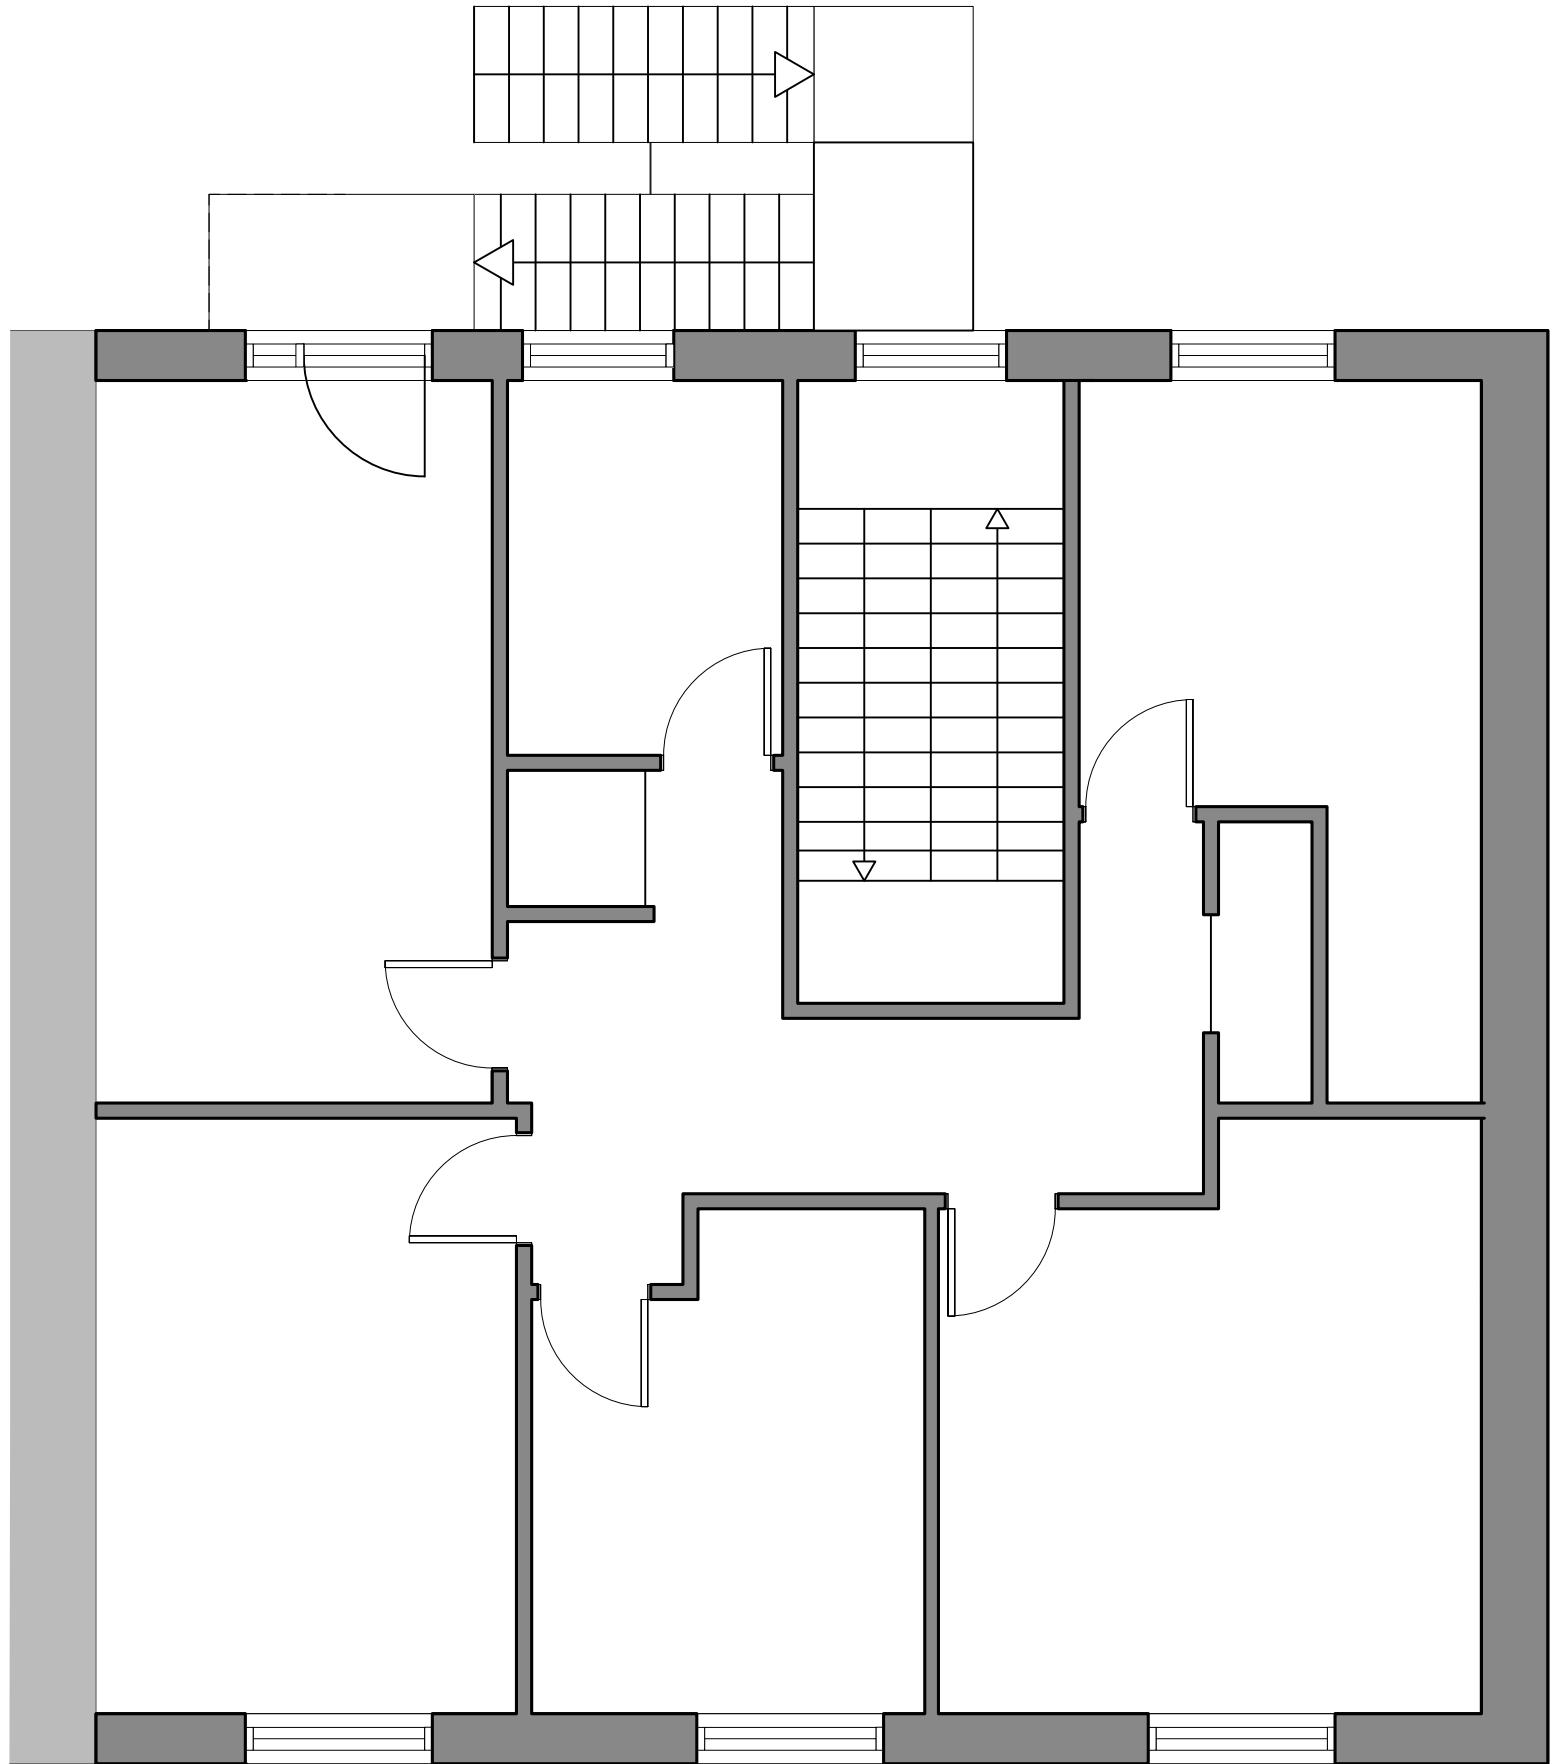


Project 110 Gloucester Avenue
Drawing No. F339 012 Revision _____
Drawing Title Second floor plan as existing
Date 18/05/2015 Scale 1:50 at A3
Status Stage A Project No. 339
CAD Ref. 339 existing Drawn AM


012.1 SECOND FLOOR PLAN AS EXISTING

© Form London Limited All rights described in chapter IV of the Copyright Designs and Patents Act 1988 have been asserted.
FORM LONDON LIMITED
235 NETHERWOOD STREET
LONDON NW6 2JX
enquiries@formlondon.co.uk
T 020 7284 2613



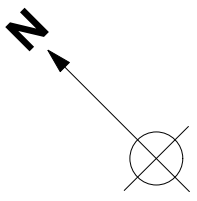

- General Notes:
1. Do not scale from this drawing.
 2. Report any discrepancies to the contract administrator before undertaking the work described in the drawings.
 3. Gross internal areas have been calculated based on measurements provided by a third party. All dimensions should be checked on site prior to construction.
 4. Floor plans have been provided based on information from a third party.
 5. Internal existing layouts are indicative and have not been surveyed.


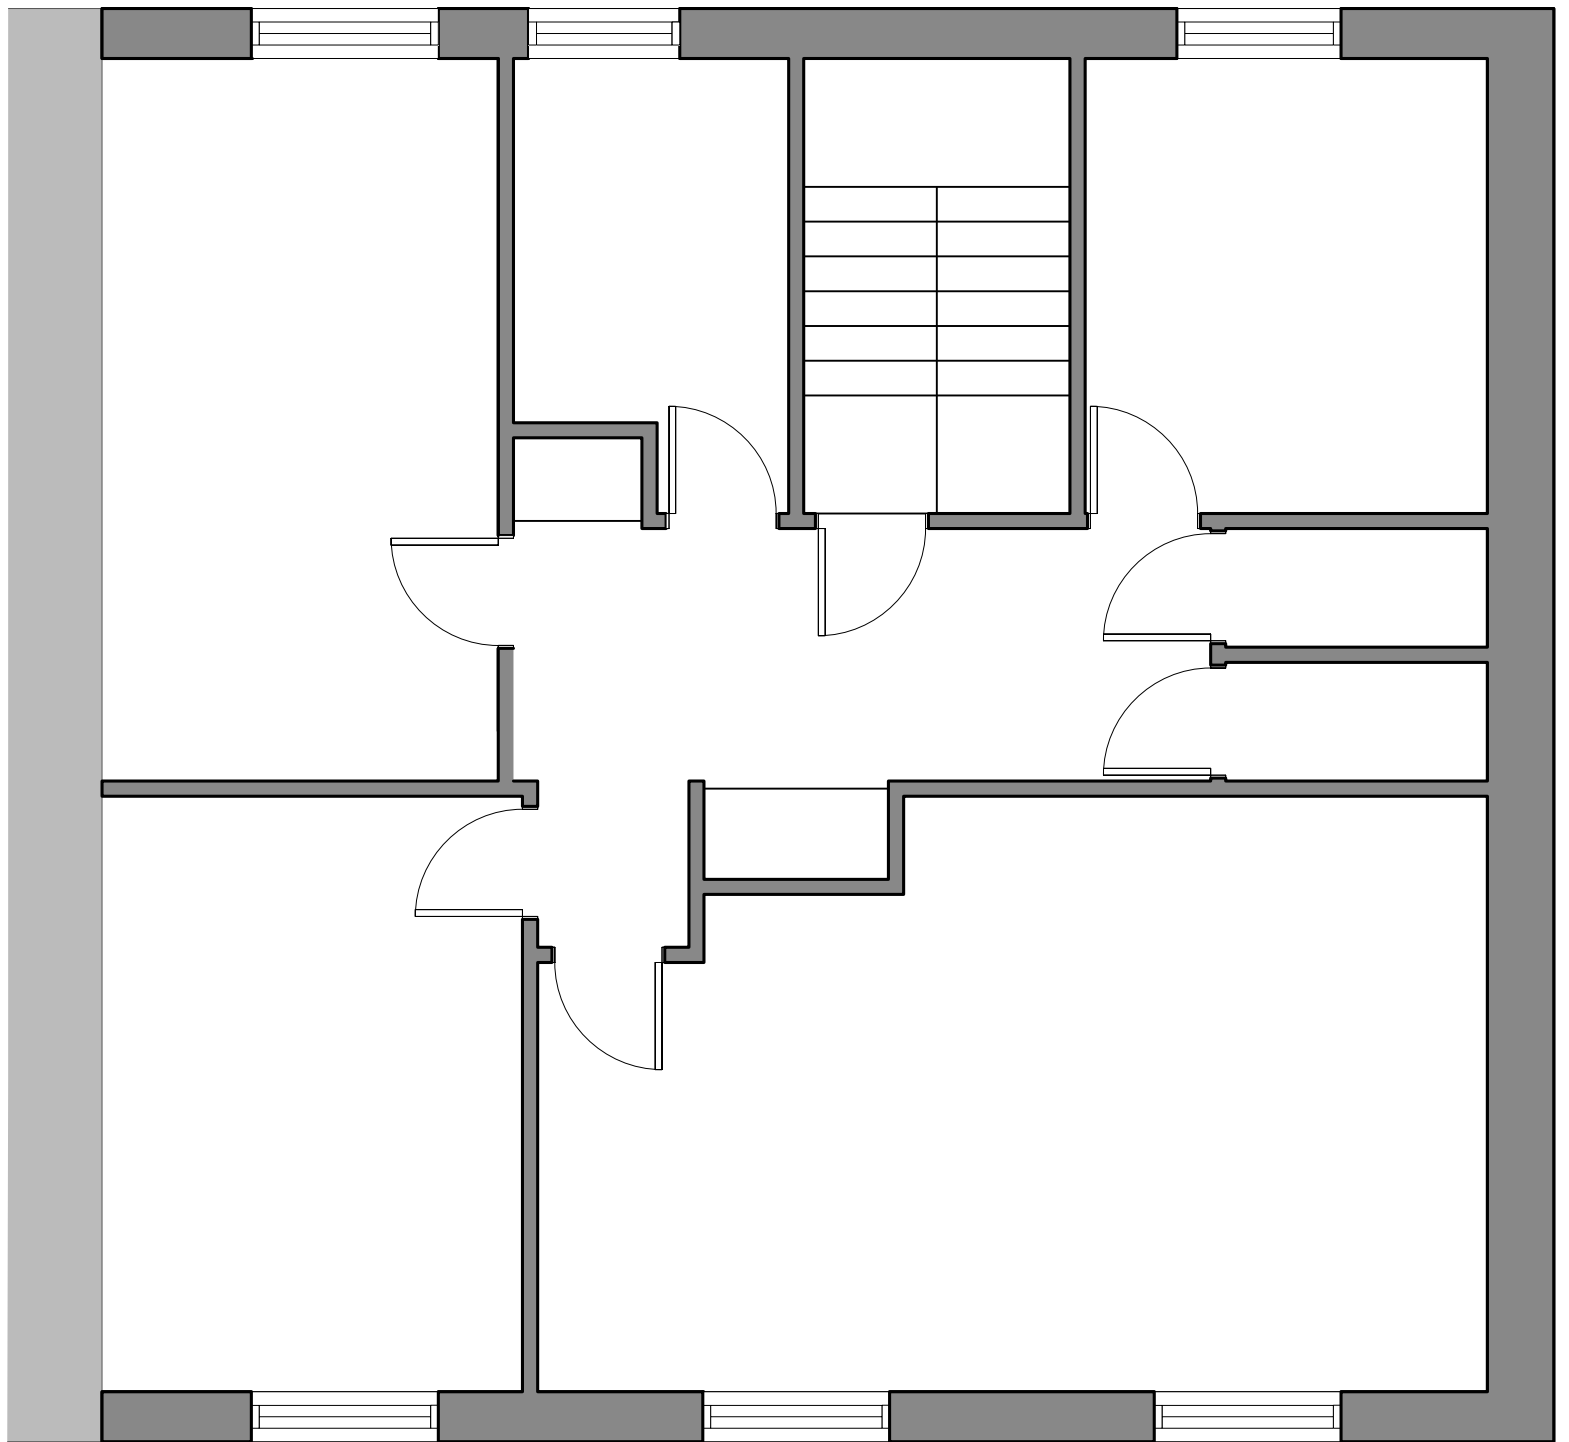


Project 110 Gloucester Avenue
Drawing No. F339 013 Revision _____
Drawing Title Third floor plan as existing
Date 18/05/2015 Scale 1:50 at A3
Status Stage A Project No. 339
CAD Ref. 339 existing Drawn AM

013.1 THIRD FLOOR PLAN AS EXISTING

© Form London Limited All rights described in chapter IV of the Copyright Designs and Patents Act 1988 have been asserted.
FORM LONDON LIMITED
235 NETHERWOOD STREET
LONDON NW6 2JX
enquiries@formlondon.co.uk
T 020 7284 2613



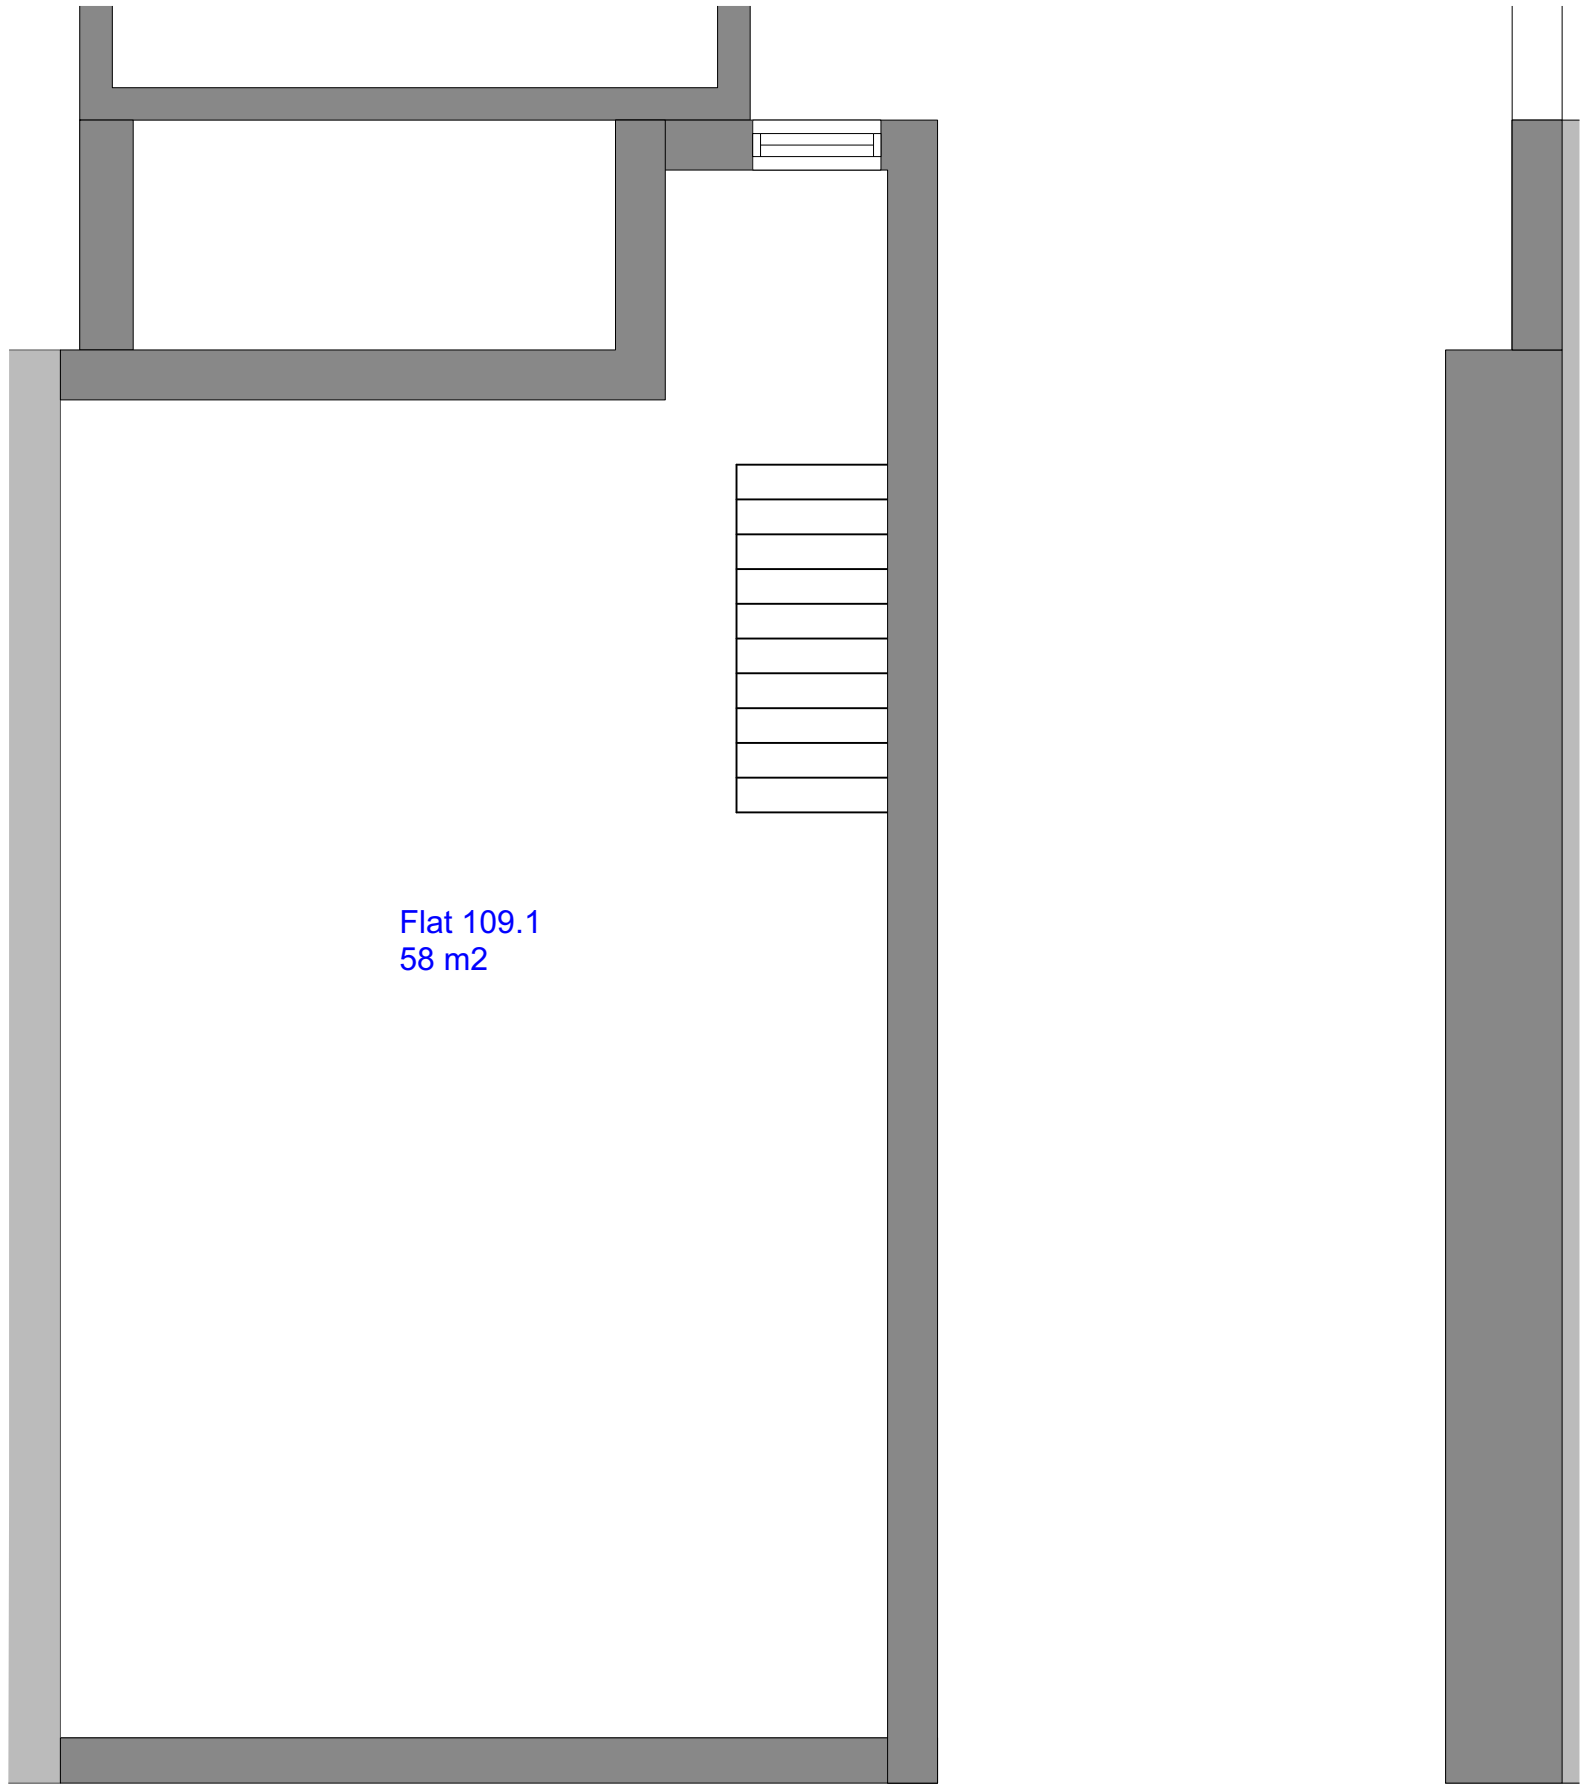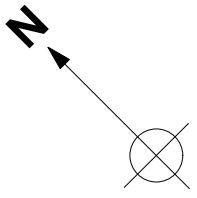

Flat 109.1
58 m2

- General Notes:
1. Do not scale from this drawing.
 2. Report any discrepancies to the contract administrator before undertaking the work described in the drawings.
 3. Gross internal areas have been calculated based on measurements provided by a third party. All dimensions should be checked on site prior to construction.
 4. Floor plans have been provided based on information from a third party.
 5. Internal existing layouts are indicative and have not been surveyed.

Project 110 Gloucester Avenue

Drawing No. F339 109 Revision _____

Drawing Title Lower ground floor plan as proposed

Date 18/05/2015 Scale 1:50 at A3

Status Stage A Project No. 339

CAD Ref. 339 existing Drawn AM

109.1 LOWER GROUND FLOOR PLAN AS PROPOSED

© Form London Limited All rights described in chapter IV of the Copyright Designs and Patents Act 1988 have been asserted.



FORM LONDON LIMITED

235 NETHERWOOD STREET
LONDON NW6 2JX

enquiries@formlondon.co.uk

T 020 7284 2613



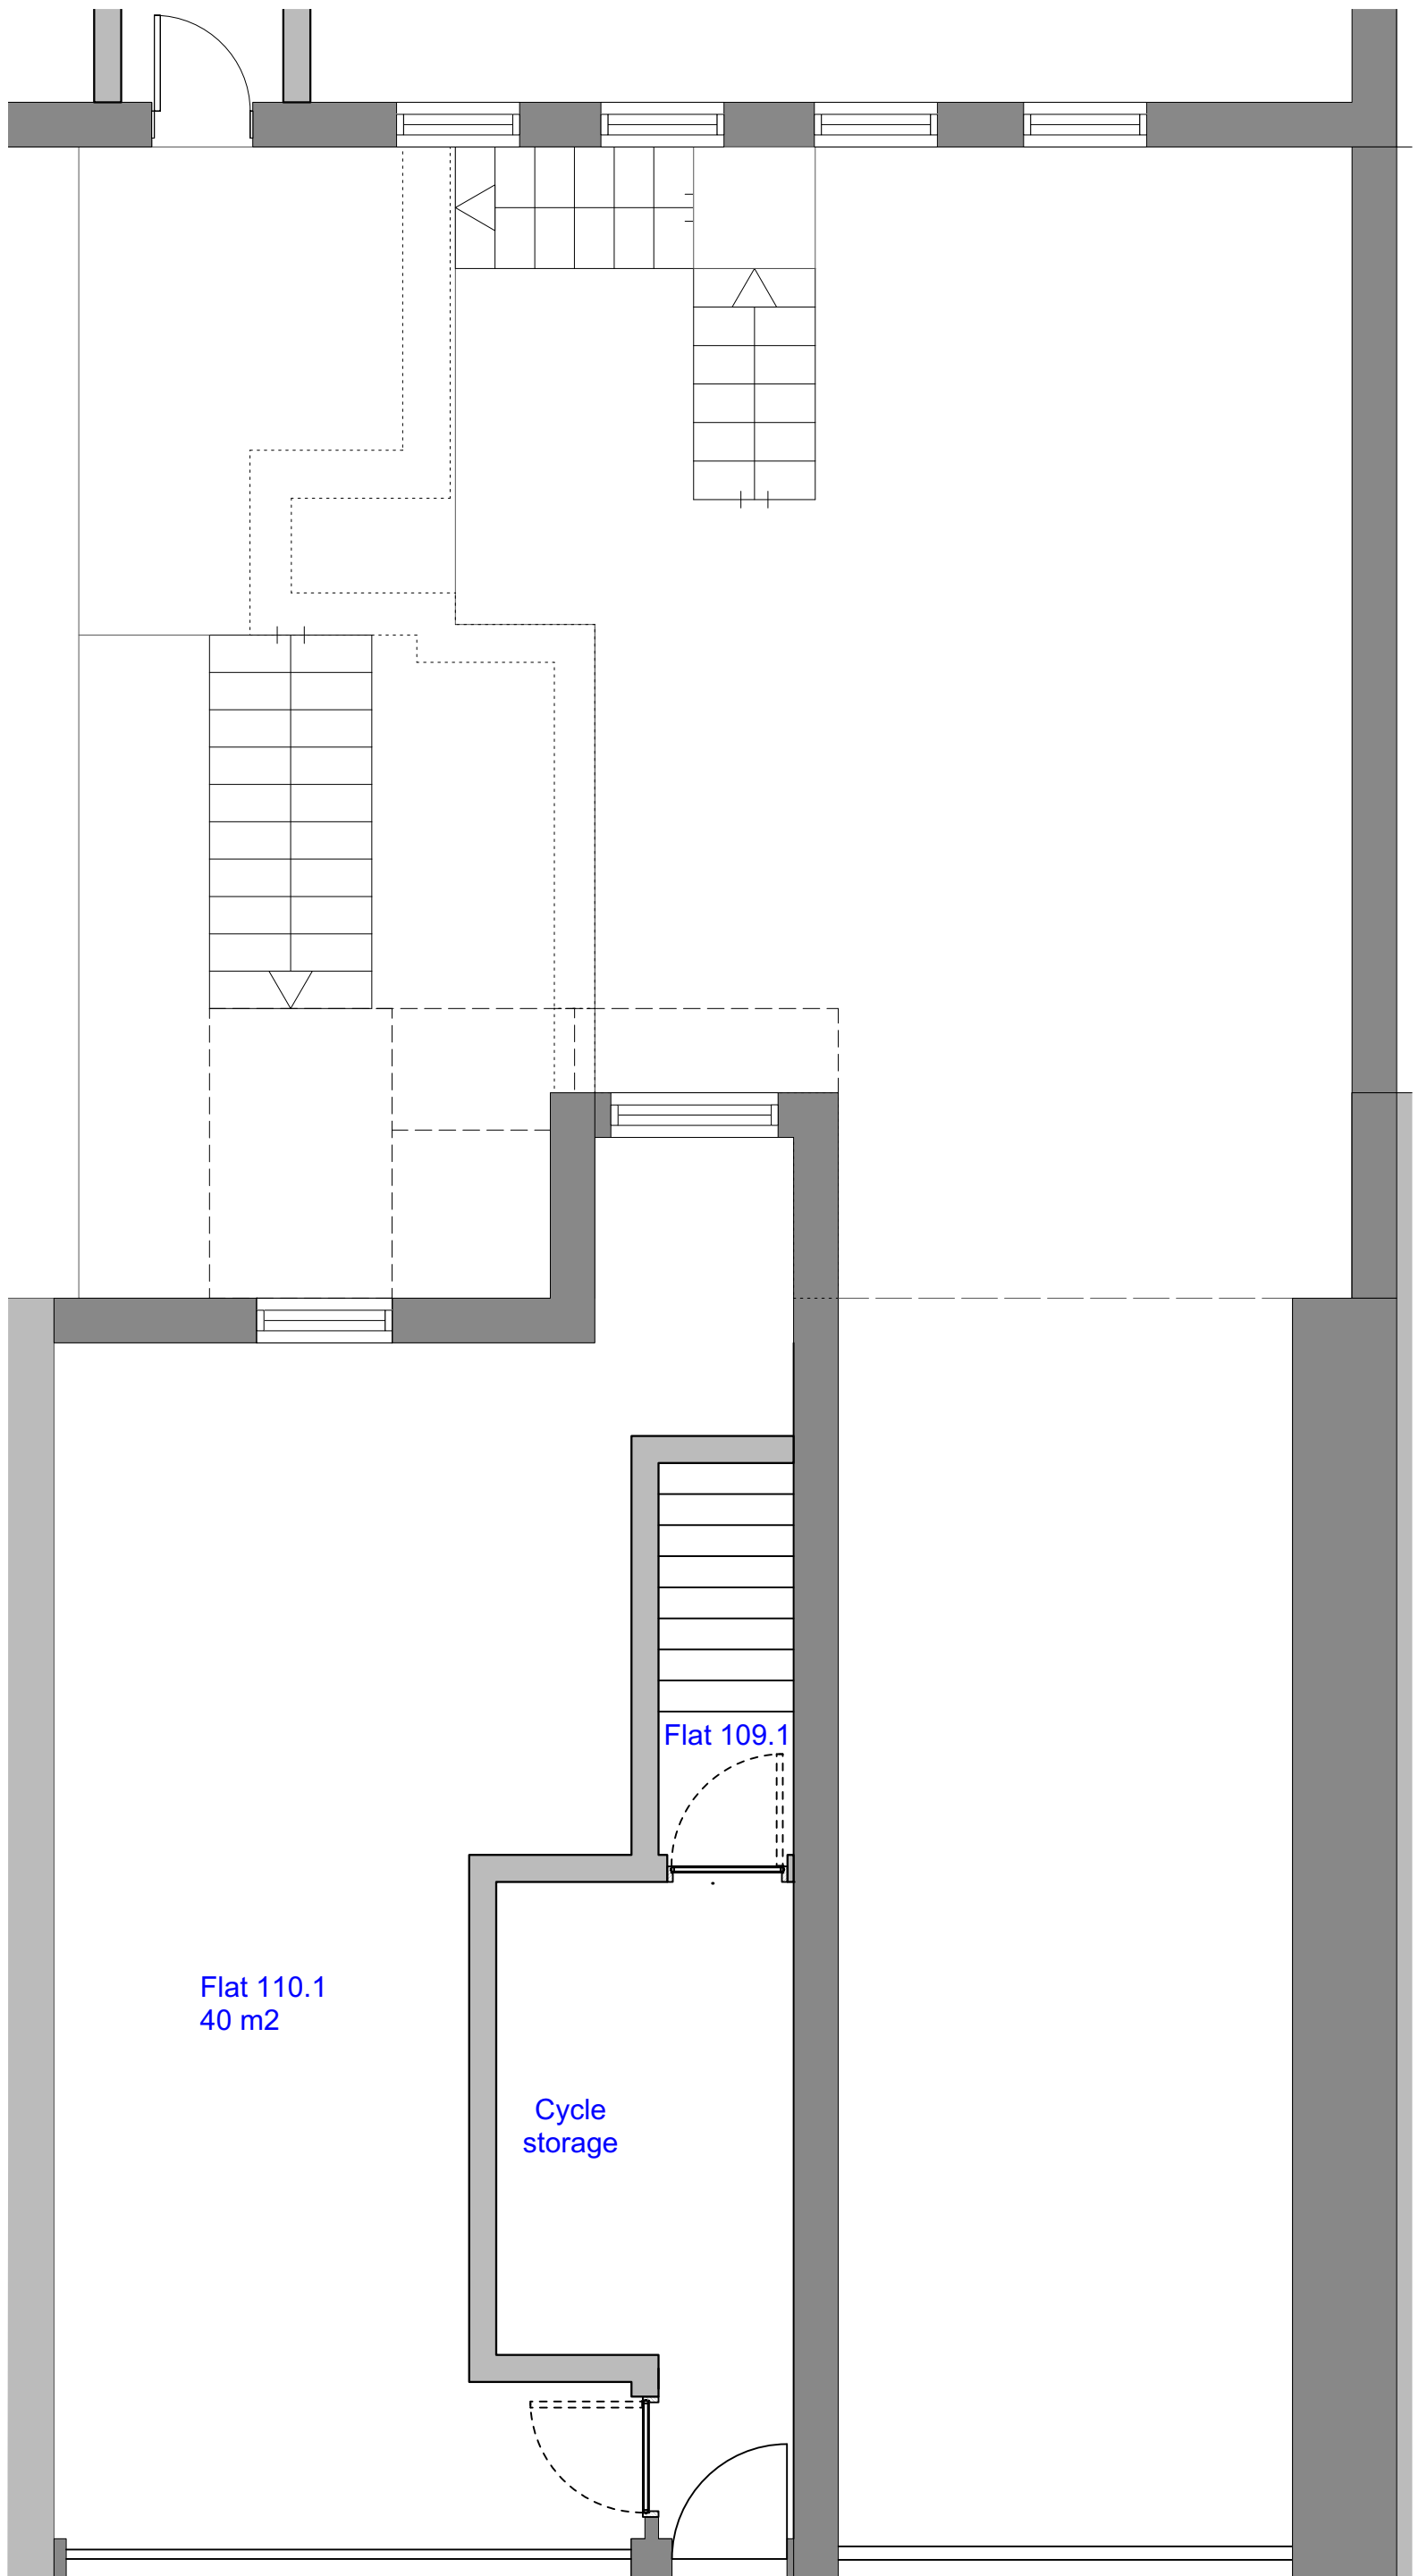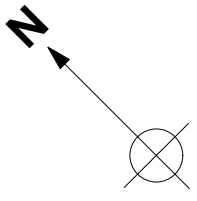

- General Notes:
1. Do not scale from this drawing.
 2. Report any discrepancies to the contract administrator before undertaking the work described in the drawings.
 3. Gross internal areas have been calculated based on measurements provided by a third party. All dimensions should be checked on site prior to construction.
 4. Floor plans have been provided based on information from a third party.
 5. Internal existing layouts are indicative and have not been surveyed.

Project **110 Gloucester Avenue**

Drawing No. **F339 110** Revision _____

Drawing Title **Ground floor plan as proposed**

Date **18/05/2015** Scale **1:50** at A3

Status **Stage A** Project No. **339**

CAD Ref. **339 existing** Drawn **AM**

© Form London Limited All rights described in chapter IV of the Copyright Designs and Patents Act 1988 have been asserted.

FORM LONDON LIMITED


235 NETHERWOOD STREET
LONDON NW6 2JX

enquiries@formlondon.co.uk


T 020 7284 2613

110.1 GROUND FLOOR PLAN (Street level) AS PROPOSED



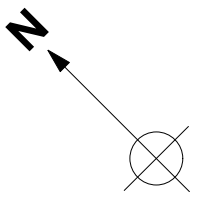

- General Notes:
1. Do not scale from this drawing.
 2. Report any discrepancies to the contract administrator before undertaking the work described in the drawings.
 3. Gross internal areas have been calculated based on measurements provided by a third party. All dimensions should be checked on site prior to construction.
 4. Floor plans have been provided based on information from a third party.
 5. Internal existing layouts are indicative and have not been surveyed.

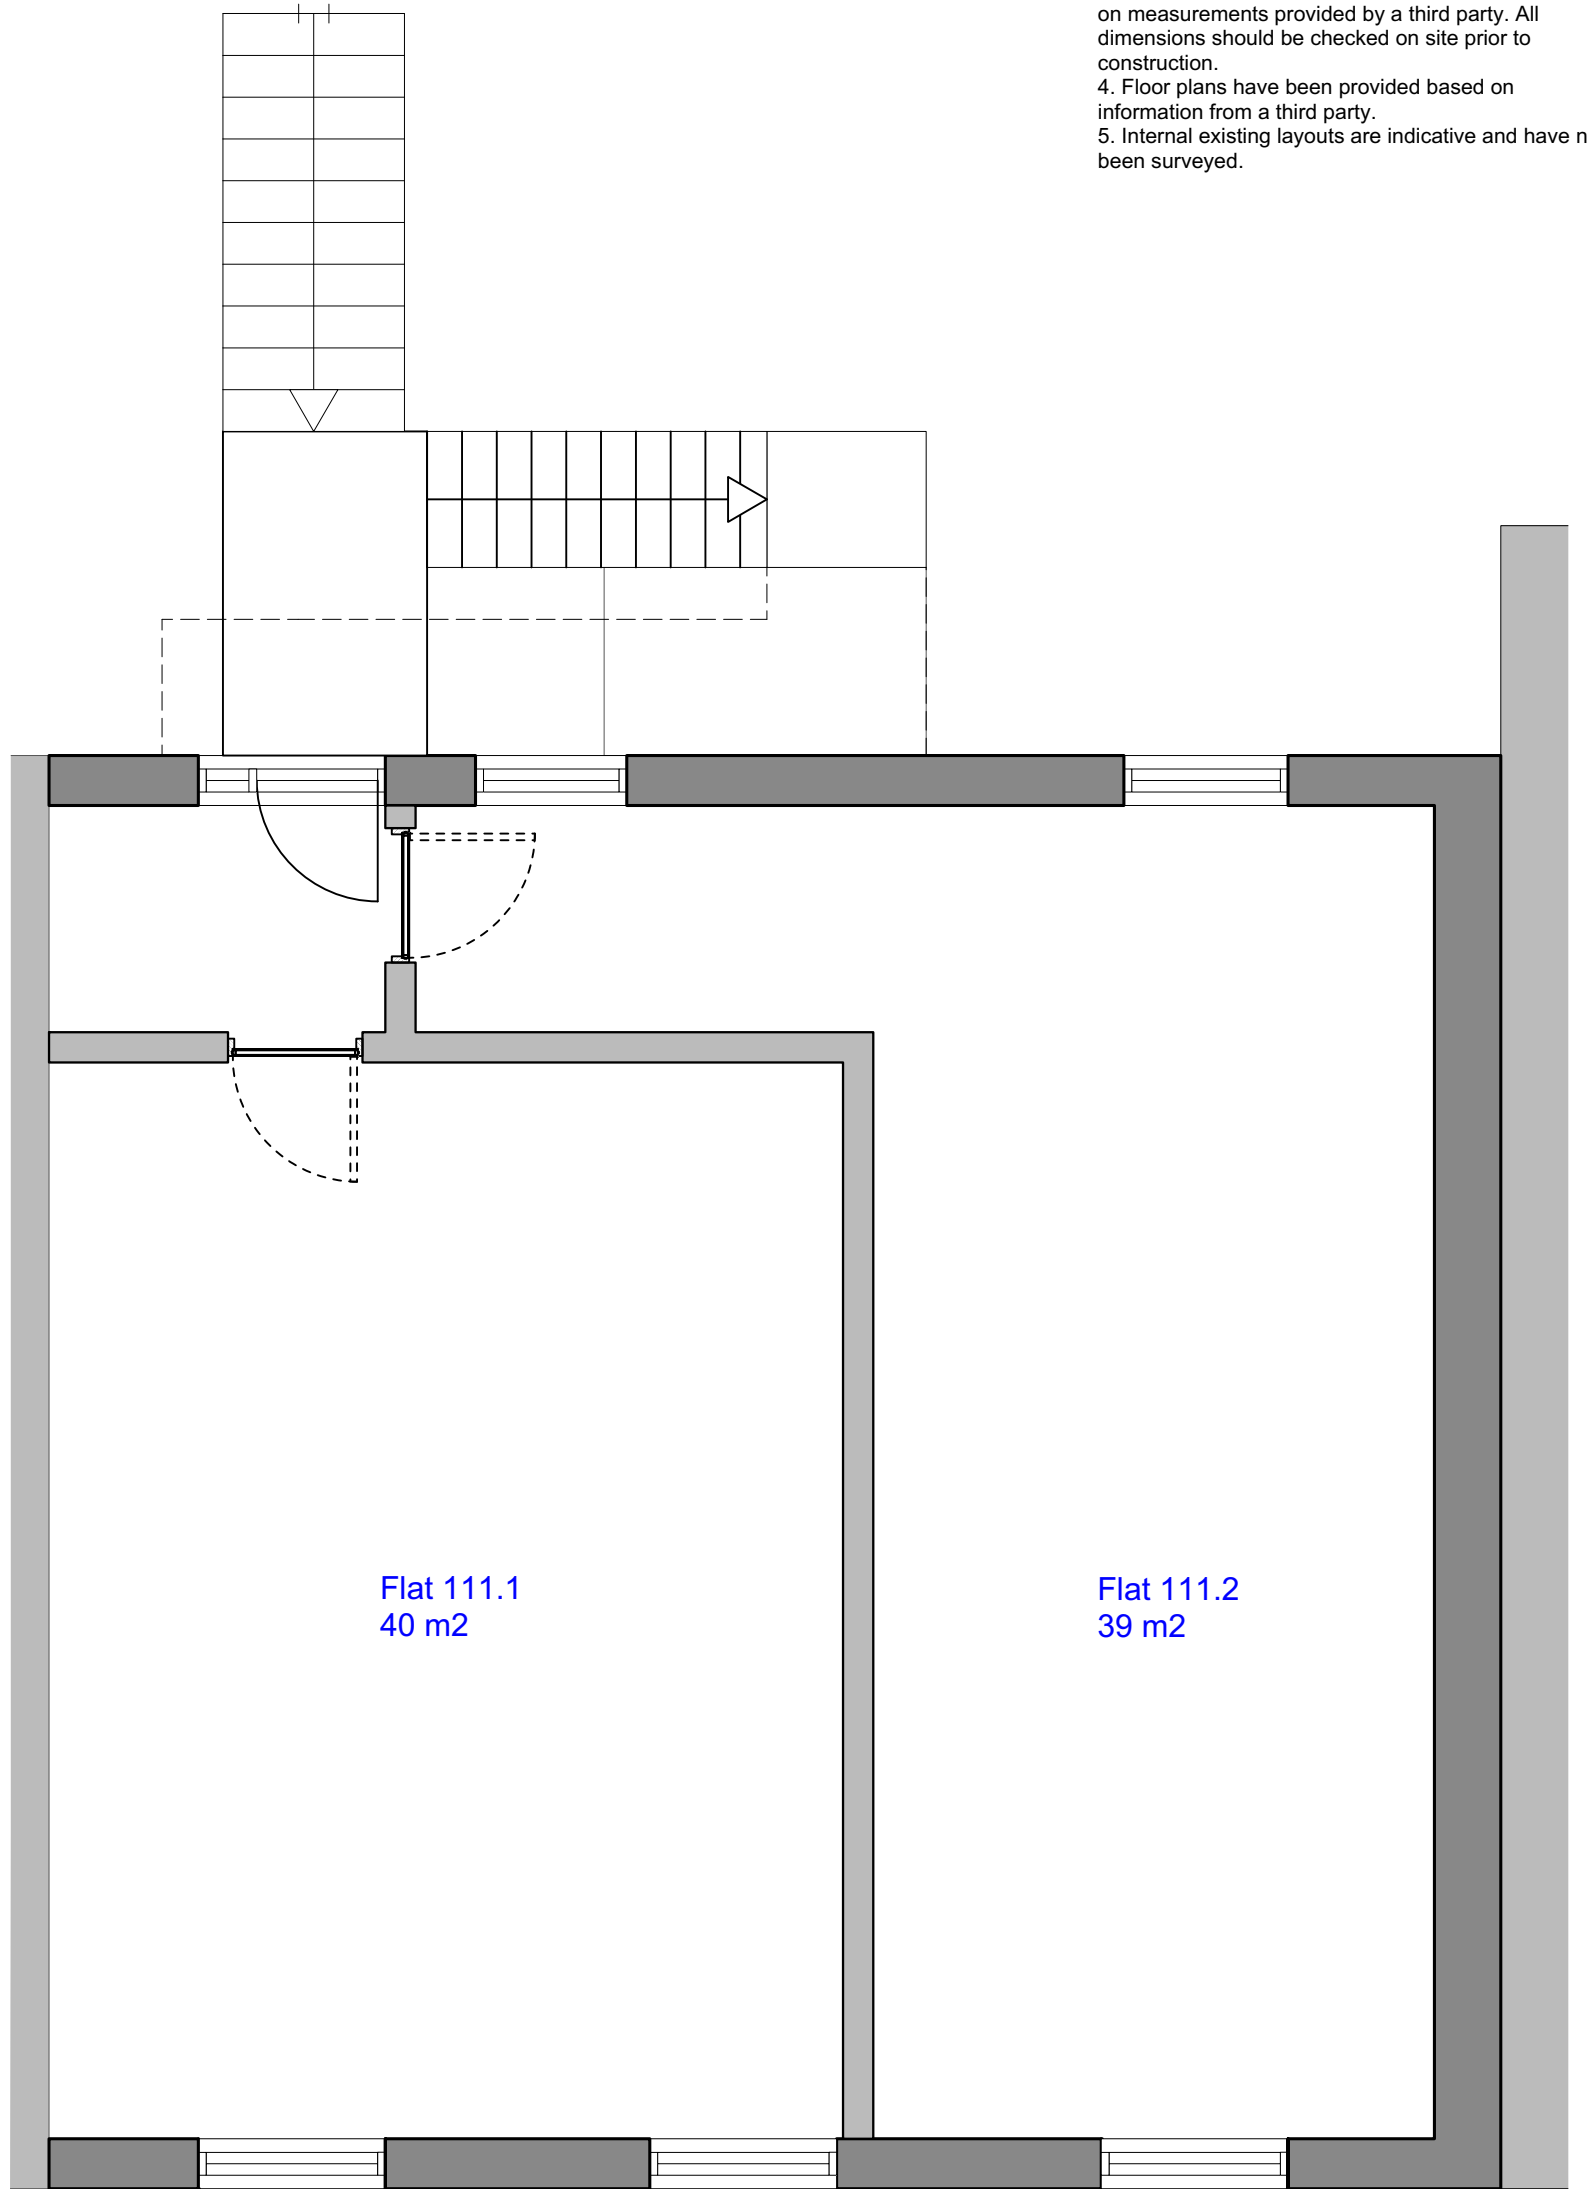


Project 110 Gloucester Avenue
Drawing No. F339 111 Revision _____
Drawing Title First floor plan as proposed
Date 18/05/2015 Scale 1:50 at A3
Status Stage A Project No. 339
CAD Ref. 339 existing Drawn AM


111.1 FIRST FLOOR PLAN AS PROPOSED

© Form London Limited All rights described in chapter IV of the Copyright Designs and Patents Act 1988 have been asserted.
FORM LONDON LIMITED
235 NETHERWOOD STREET
LONDON NW6 2JX
enquiries@formlondon.co.uk
T 020 7284 2613



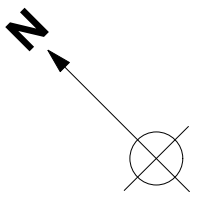

- General Notes:
1. Do not scale from this drawing.
 2. Report any discrepancies to the contract administrator before undertaking the work described in the drawings.
 3. Gross internal areas have been calculated based on measurements provided by a third party. All dimensions should be checked on site prior to construction.
 4. Floor plans have been provided based on information from a third party.
 5. Internal existing layouts are indicative and have not been surveyed.

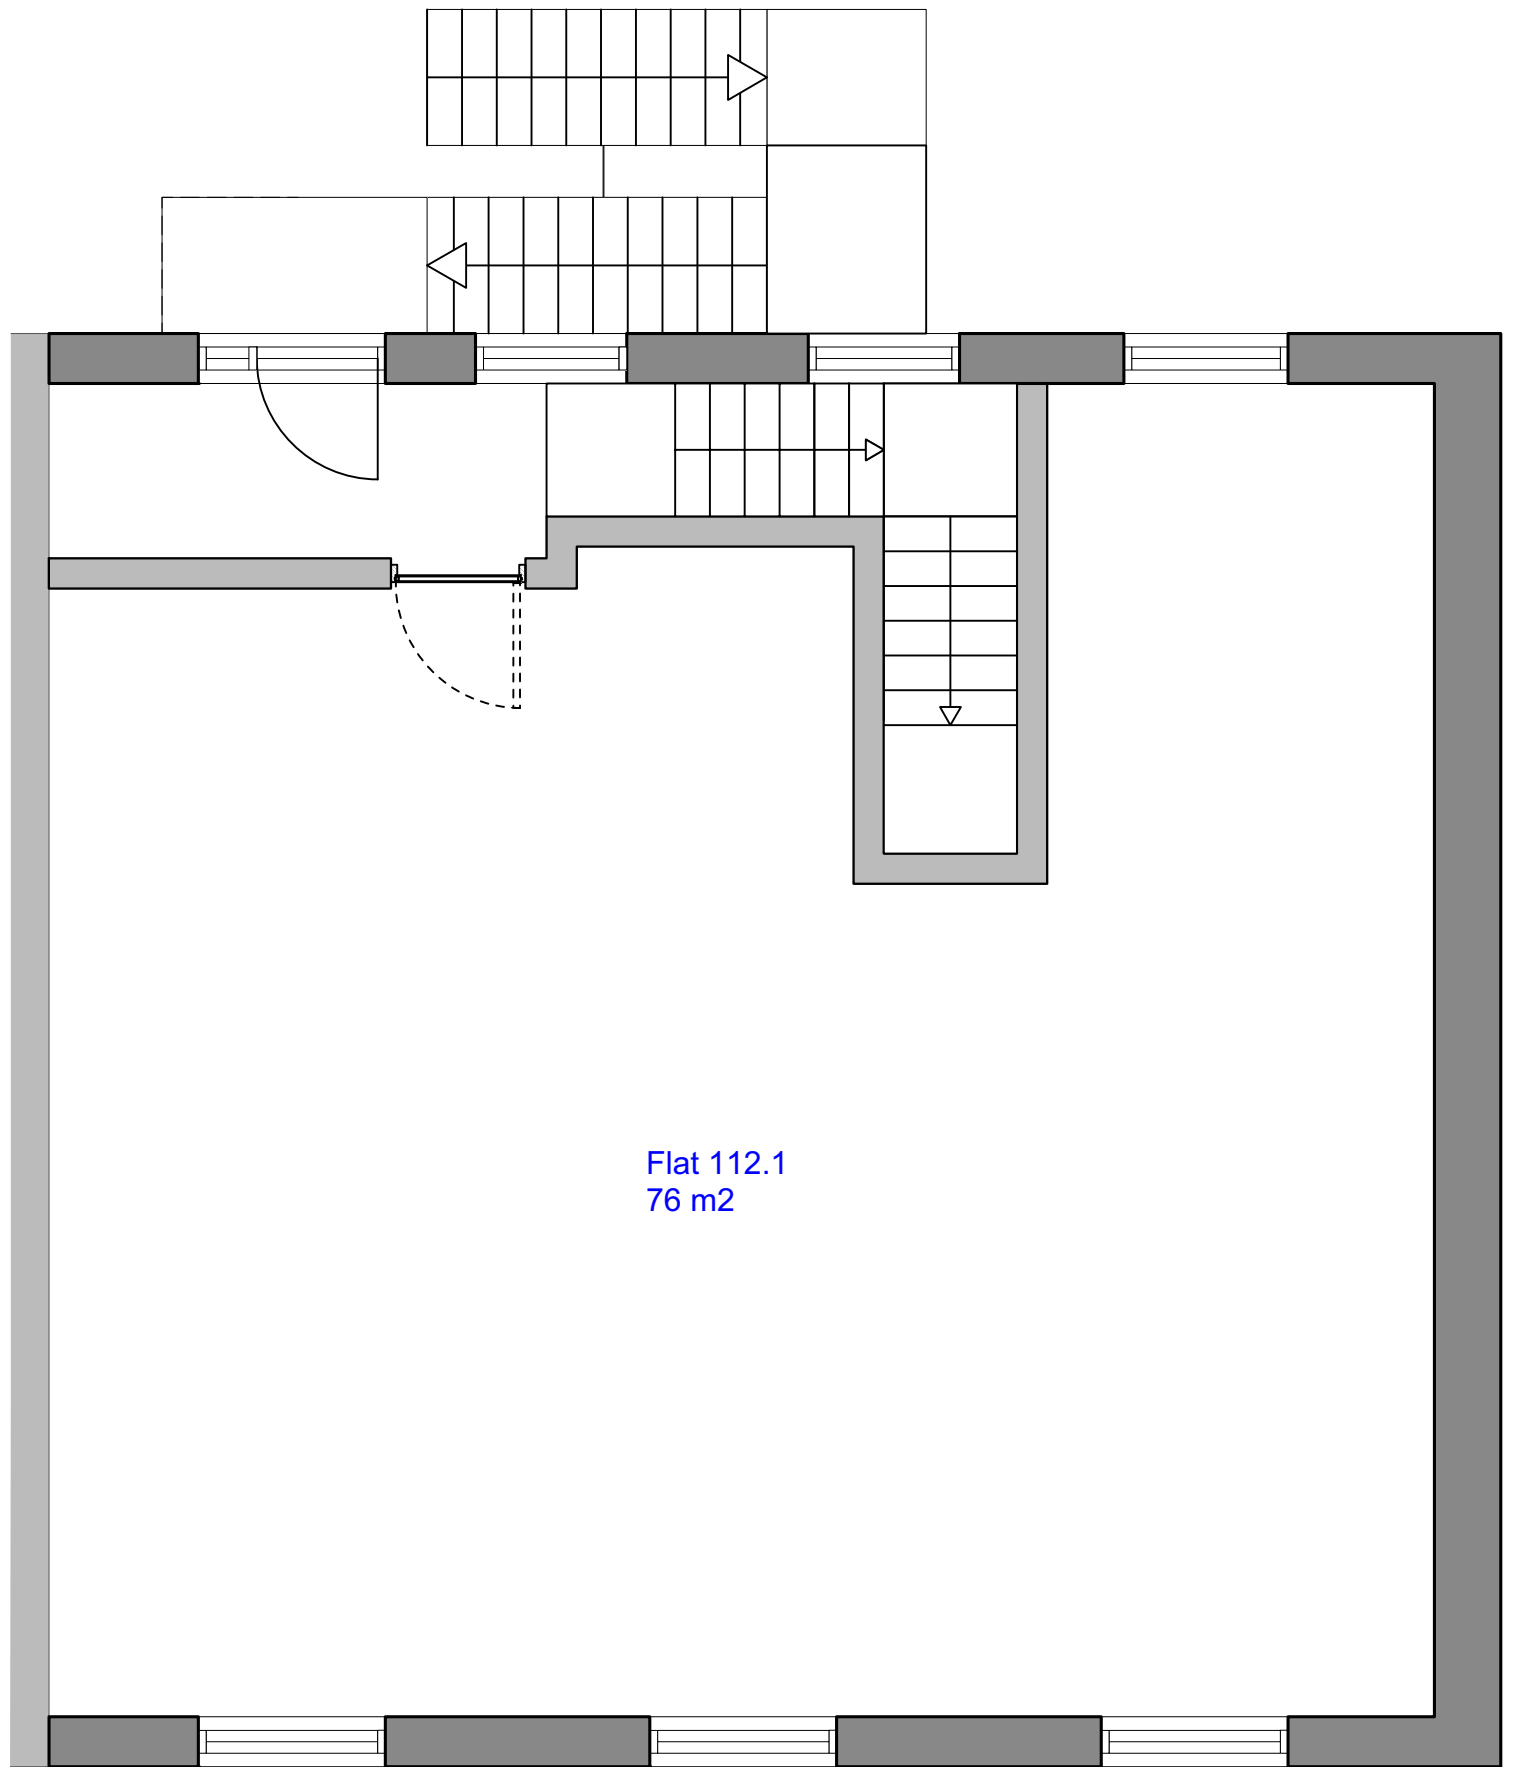


Flat 112.1
76 m2

Project 110 Gloucester Avenue
Drawing No. F339 112 Revision _____
Drawing Title Second floor plan as proposed
Date 18/05/2015 Scale 1:50 at A3
Status Stage A Project No. 339
CAD Ref. 339 existing Drawn AM


112.1 SECOND FLOOR PLAN AS PROPOSED

© Form London Limited All rights described in chapter IV of the Copyright Designs and Patents Act 1988 have been asserted.
FORM LONDON LIMITED
235 NETHERWOOD STREET
LONDON NW6 2JX
enquiries@formlondon.co.uk
T 020 7284 2613



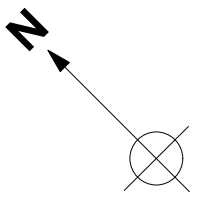

- General Notes:
1. Do not scale from this drawing.
 2. Report any discrepancies to the contract administrator before undertaking the work described in the drawings.
 3. Gross internal areas have been calculated based on measurements provided by a third party. All dimensions should be checked on site prior to construction.
 4. Floor plans have been provided based on information from a third party.
 5. Internal existing layouts are indicative and have not been surveyed.

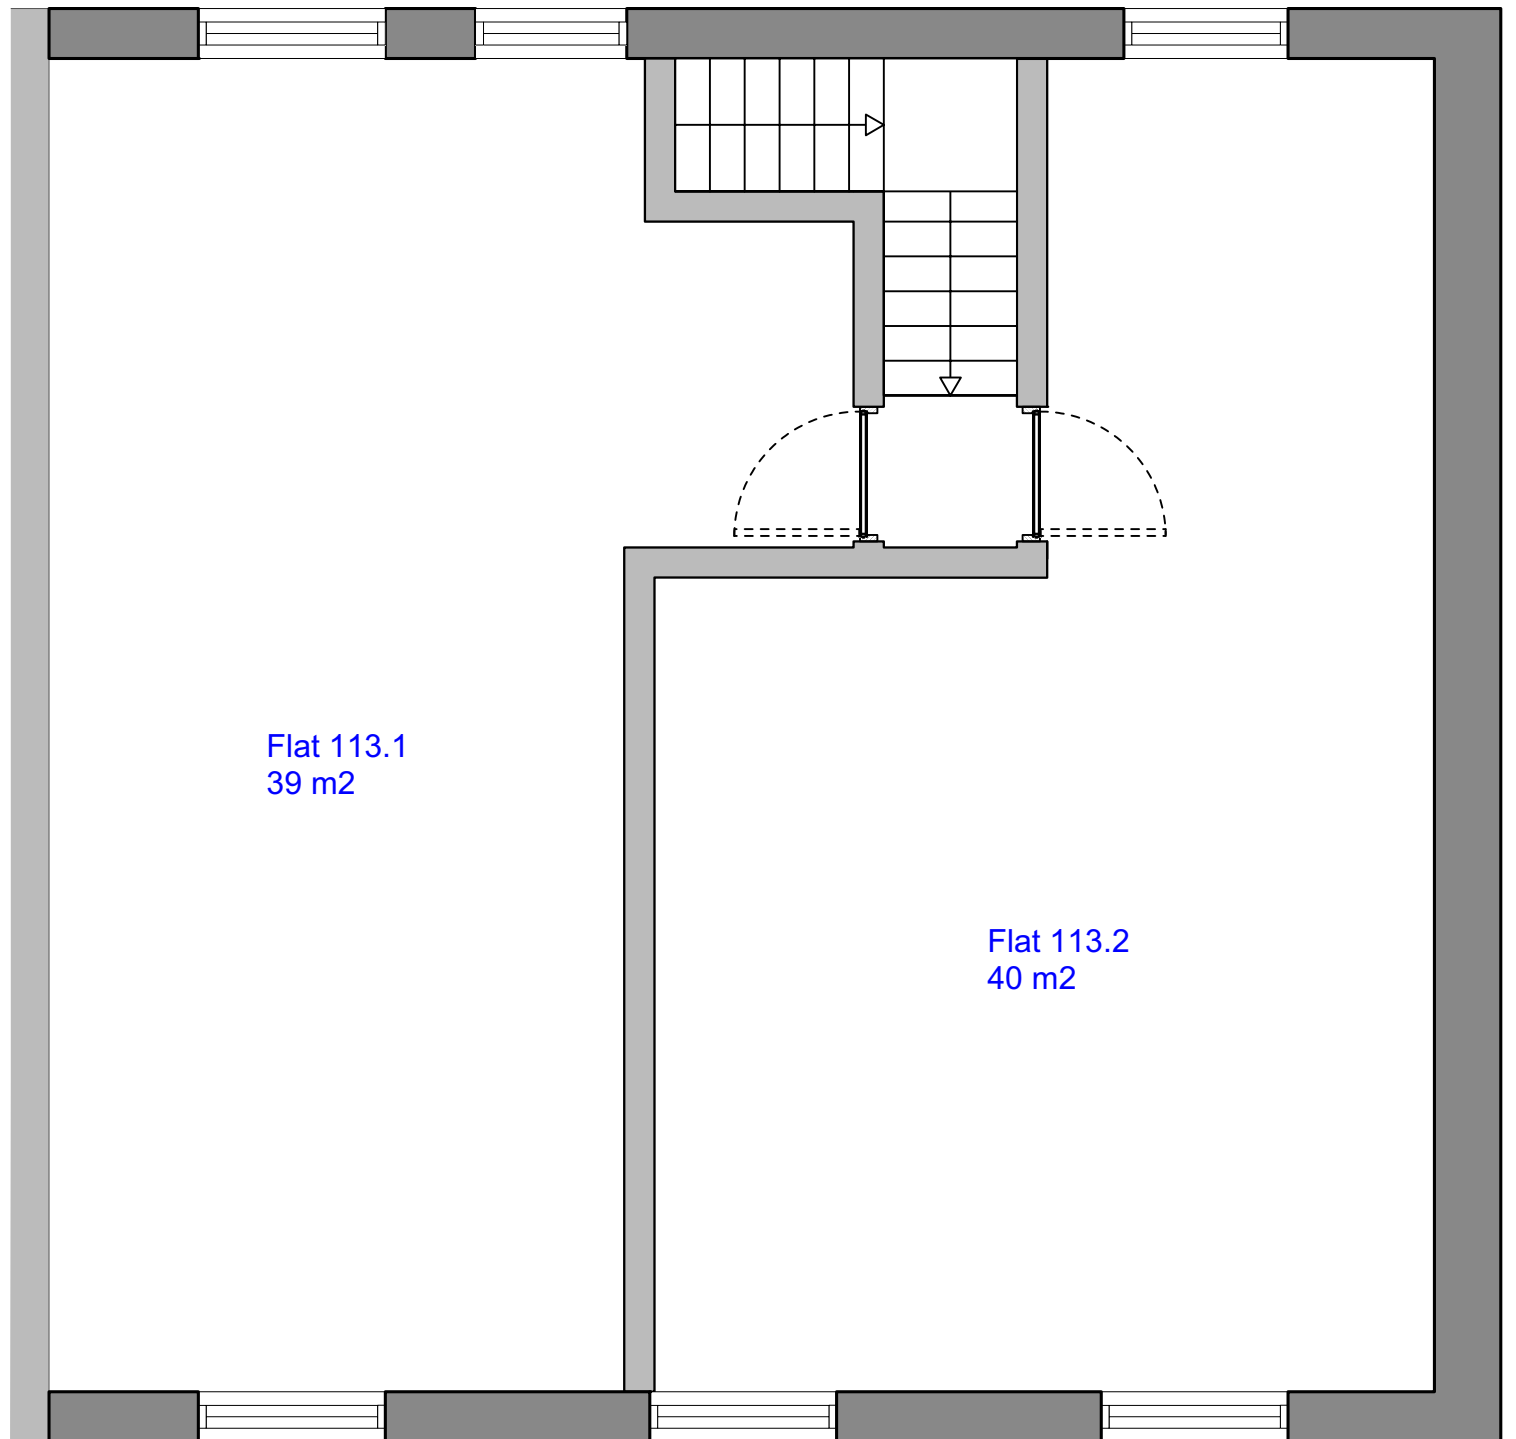

Project 110 Gloucester Avenue
Drawing No. F339 113 Revision _____
Drawing Title Third floor plan as proposed
Date 18/05/2015 Scale 1:50 at A3
Status Stage A Project No. 339
CAD Ref. 339 existing Drawn AM

113.1 THIRD FLOOR PLAN AS PROPOSED

© Form London Limited All rights described in chapter IV of the Copyright Designs and Patents Act 1988 have been asserted.
FORM LONDON LIMITED
235 NETHERWOOD STREET
LONDON NW6 2JX
enquiries@formlondon.co.uk
T 020 7284 2613

