

# ARCHITECTURAL DRAWINGS

DRAWING NO.	DRAWING TITLE	DATE
A-00-00	COVER SHEET	14-MAY-15
A-0L-00	EXISTING / DEMOLITION LOFT PLAN	14-MAY-15
A-0L-01	LOFT PLAN PROPOSAL	14-MAY-15
A-0R-00	EXISTING / DEMOLITION ROOF PLAN	14-MAY-15
A-0R-01	ROOF PLAN PROPOSAL	14-MAY-15
A-65-00	EXISTING / DEMOLITION / PROPOSAL SECTION A-A	14-MAY-15
A-76-00	EXISTING / DEMOLITION ELEVATIONS	14-MAY-15
A-76-01	ELEVATIONS PROPOSAL	14-MAY-15

Written dimensions to be taken in preference to scaled dimensions. The Contractor is responsible for checking all dimensions before work starts.

All work is to be carried out to the requirements, and to the satisfaction of the Local Authority. These drawings are for planning purposes only.

Any discrepancies to be brought to the attention of 4D Planning Consultants immediately.

Rev	Date	Description	by	chk



[www.GetMePlanning.com](http://www.GetMePlanning.com)

Client  
**Amr Baabod**

Project  
**Flat 15  
100 Whitfield St  
London W1T 5EA**


Title  
**Cover Sheet**

Date May 2015


**C**

Drawing No. A-00-00

Rev

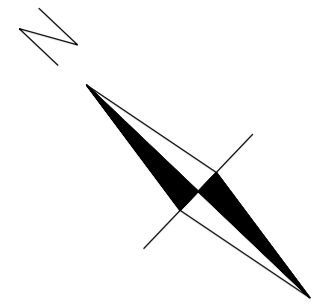

DOORS:		DOORS:		WINDOWS:		WINDOWS:	
D01 - Dh = 2040 ; Dw = 0850	D07 - Dh = 2040 ; Dw = 0830	W01 - Wh = 1540 ; Wf = 0700	W06 - Wh = 0940 ; Wf = 1120				
D02 - Dh = 2040 ; Dw = 0630	D08 - Dh = 2040 ; Dw = 1460	W02 - Wh = 1540 ; Wf = 0700	W07 - Wh = 0870 ; Wf = 1200				
D03 - Dh = 2040 ; Dw = 0700	D09 - Dh = 2040 ; Dw = 0750	W03 - Wh = 1540 ; Wf = 0700	W08 - Wh = 0870 ; Wf = 1200				
D04 - Dh = 2040 ; Dw = 0780	D10 - Dh = 2040 ; Dw = 0730	W04 - Wh = 1540 ; Wf = 0700	W09 - Wh = 0870 ; Wf = 1200				
D05 - Dh = 2040 ; Dw = 0700	D11 - Dh = 2040 ; Dw = 0690	W05 - Wh = 1540 ; Wf = 0700	W10 - Wh = 0870 ; Wf = 1200				
D06 - Dh = 2040 ; Dw = 0780							

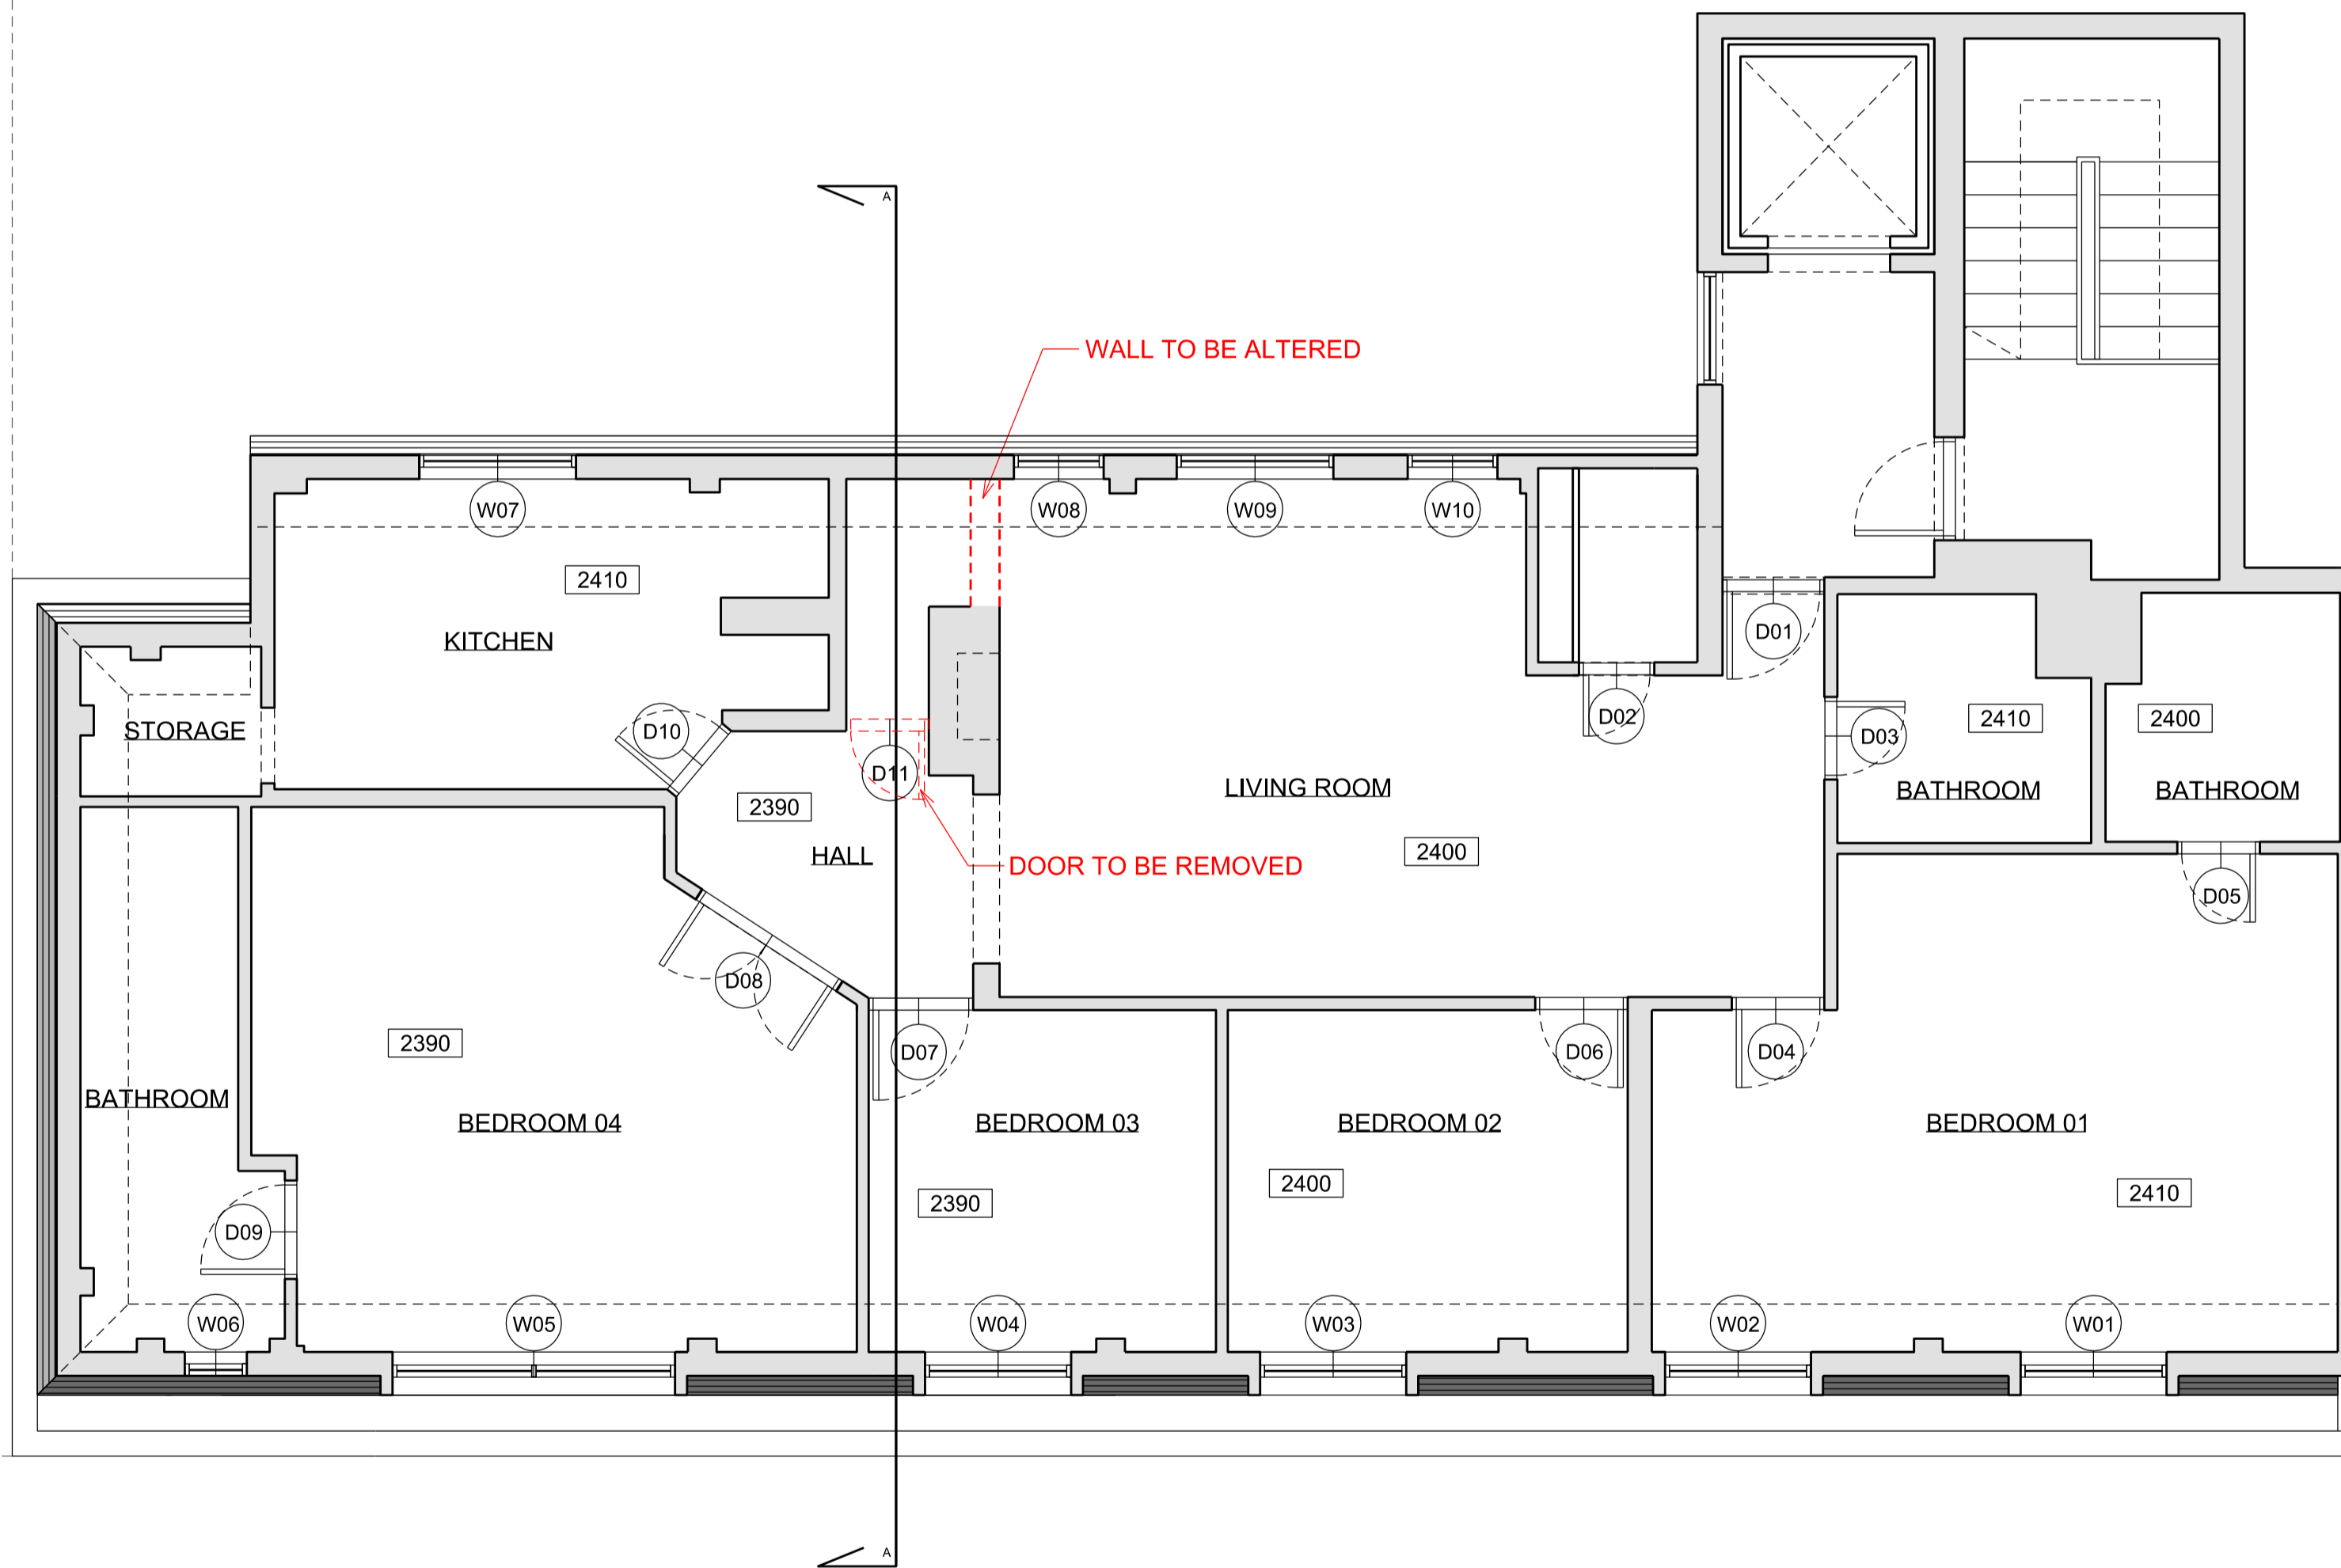

① EXISTING / DEMOLITION LOFT PLAN



Written dimensions to be taken in preference to scaled dimensions. The Contractor is responsible for checking all dimensions before work starts.

All work is to be carried out to the requirements, and to the satisfaction of the Local Authority. These drawings are for planning purposes only.

Any discrepancies to be brought to the attention of 4D Planning Consultants immediately.

Rev	Date	Description	by	chk




www.GetMePlanning.com

Client  
**Amr Baabod**


Project  
**Flat 15  
100 Whitfield St  
London W1T 5EA**

Title  
**Existing / Demolition  
Loft Plan**

Date	May 2015	<b>C</b>
Scale:	1:100 @ A3	
Drawing No.	A-0L-00	Rev

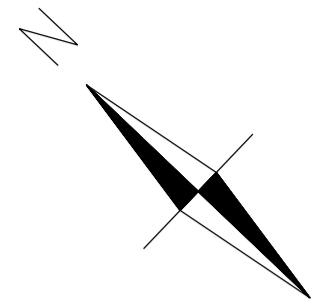

<b>DOORS:</b>	<b>DOORS:</b>	<b>WINDOWS:</b>	<b>WINDOWS:</b>
D01 - Dh = 2040 ; Dw = 0850	D07 - Dh = 2040 ; Dw = 0830	W01 - Wh = 1540 ; Wf = 0700	W06 - Wh = 0940 ; Wf = 1120
D02 - Dh = 2040 ; Dw = 0630	D08 - Dh = 2040 ; Dw = 1460	W02 - Wh = 1540 ; Wf = 0700	W07 - Wh = 0870 ; Wf = 1200
D03 - Dh = 2040 ; Dw = 0700	D09 - Dh = 2040 ; Dw = 0750	W03 - Wh = 1540 ; Wf = 0700	W08 - Wh = 0870 ; Wf = 1200
D04 - Dh = 2040 ; Dw = 0780	D10 - Dh = 2040 ; Dw = 0730	W04 - Wh = 1540 ; Wf = 0700	W09 - Wh = 0870 ; Wf = 1200
D05 - Dh = 2040 ; Dw = 0700	D11 - Dh = 2040 ; Dw = 0690	W05 - Wh = 1540 ; Wf = 0700	W10 - Wh = 0870 ; Wf = 1200
D06 - Dh = 2040 ; Dw = 0780			

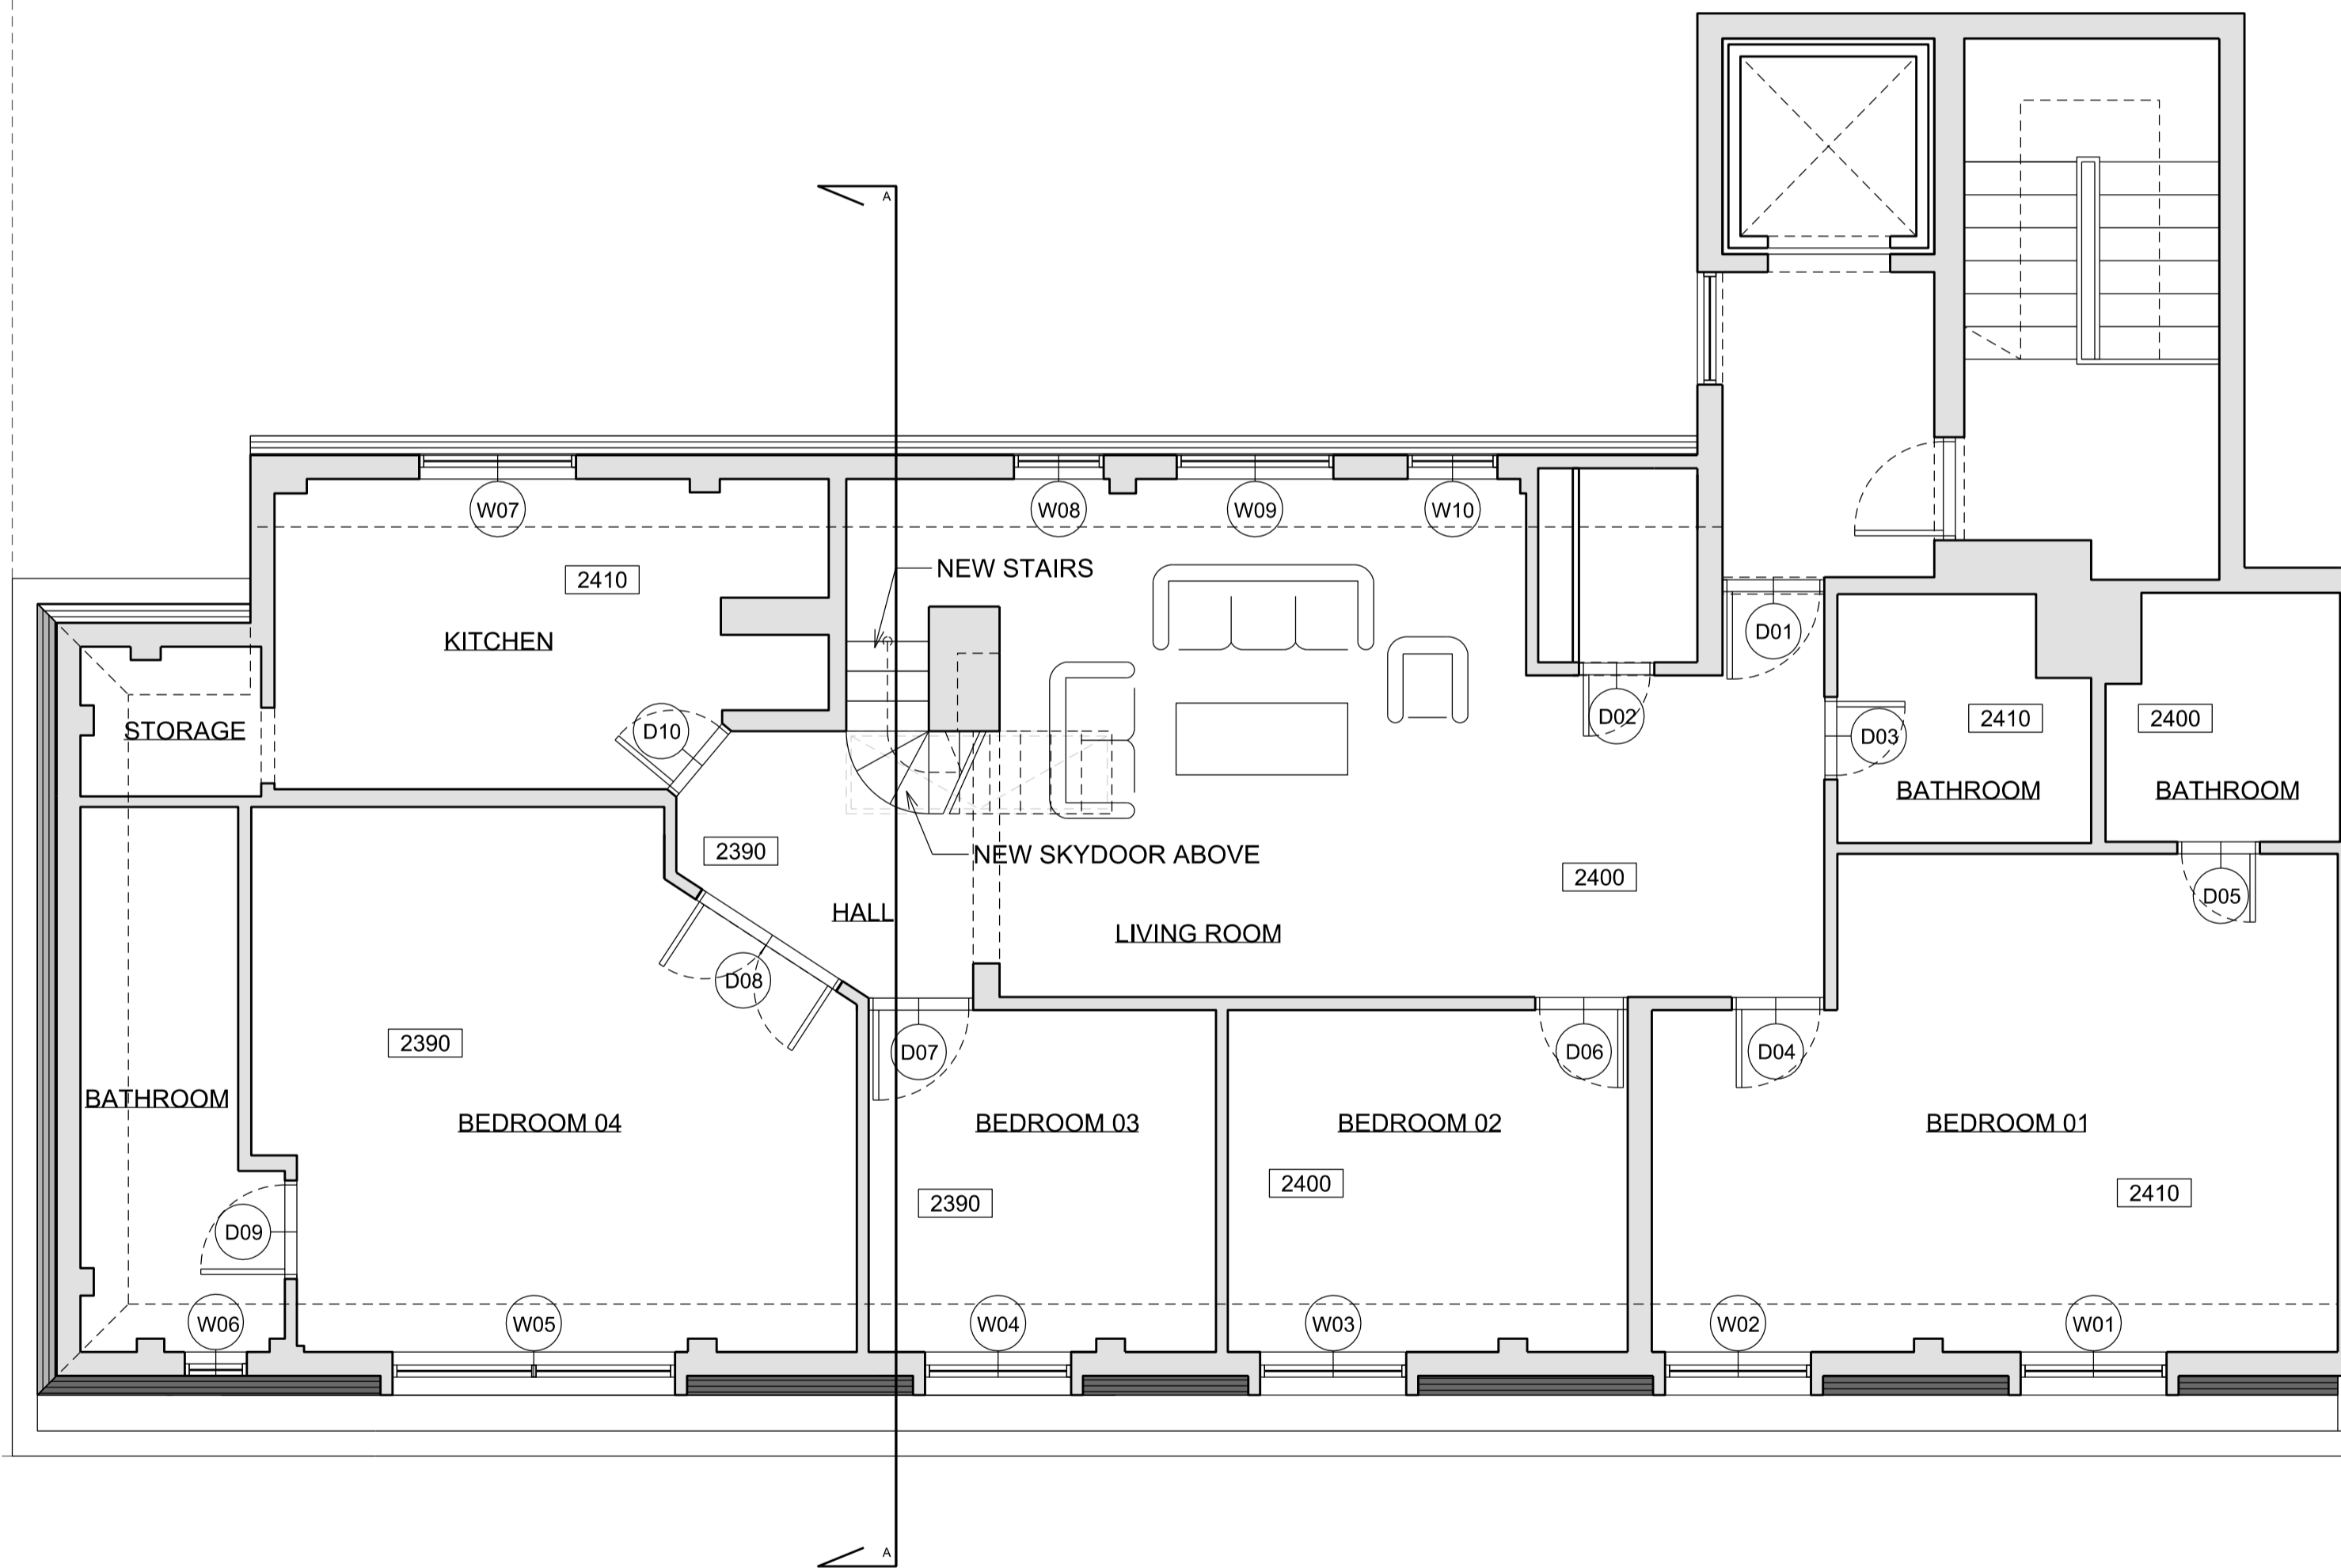

① LOFT PLAN PROPOSAL



Written dimensions to be taken in preference to scaled dimensions. The Contractor is responsible for checking all dimensions before work starts.

All work is to be carried out to the requirements, and to the satisfaction of the Local Authority. These drawings are for planning purposes only.

Any discrepancies to be brought to the attention of 4D Planning Consultants immediately.

Rev	Date	Description	by	chk





www.GetMePlanning.com

Client  
**Amr Baabod**

Project  
**Flat 15  
100 Whitfield St  
London W1T 5EA**

Title  
**Loft Plan Proposal**

Date	May 2015	<b>C</b>
Scale:	1:100 @ A3	
Drawing No.	A-0L-01	
Rev		

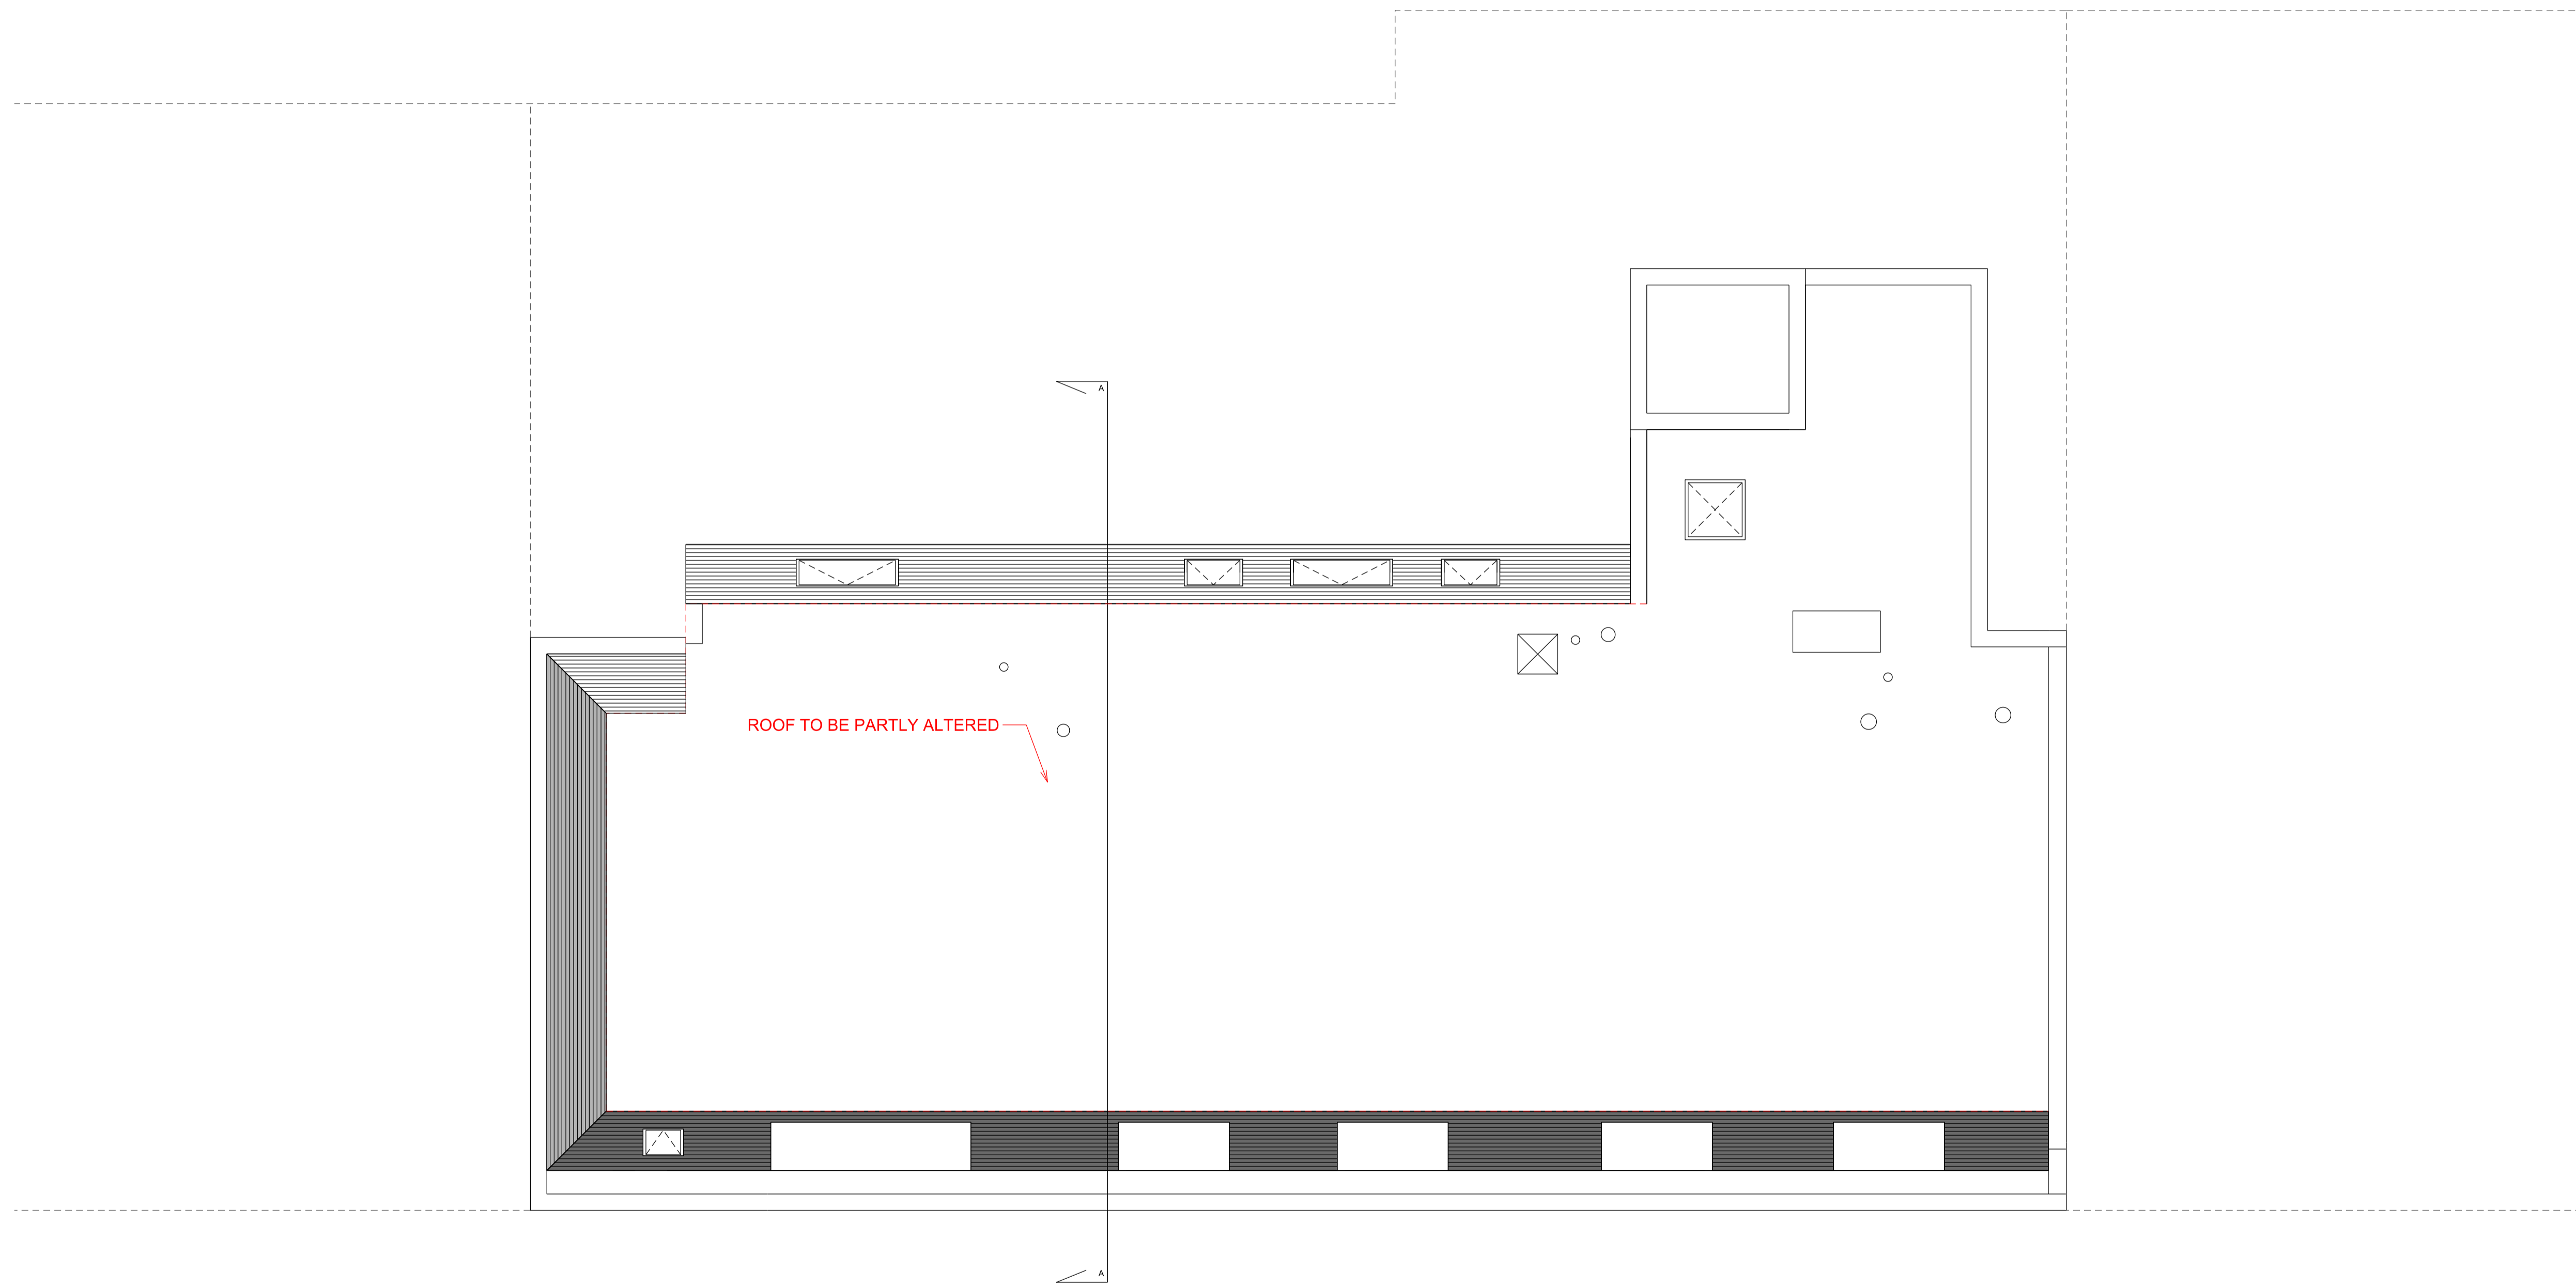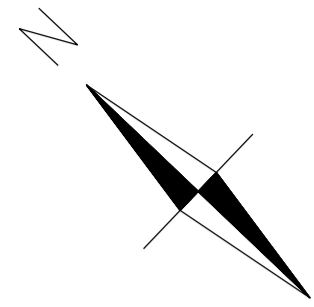

① EXISTING / DEMOLITION ROOF PLAN



Written dimensions to be taken in preference to scaled dimensions. The Contractor is responsible for checking all dimensions before work starts.

All work is to be carried out to the requirements, and to the satisfaction of the Local Authority. These drawings are for planning purposes only.

Any discrepancies to be brought to the attention of 4D Planning Consultants immediately.

Rev	Date	Description	by	chk





www.GetMePlanning.com

Client  
**Amr Baabod**


Project  
**Flat 15  
100 Whitfield St  
London W1T 5EA**

Title  
**Existing / Demolition  
Roof Plan**

Date	May 2015	<b>C</b>
Scale:	1:100 @ A3	
Drawing No.	A-0R-00	
Rev		

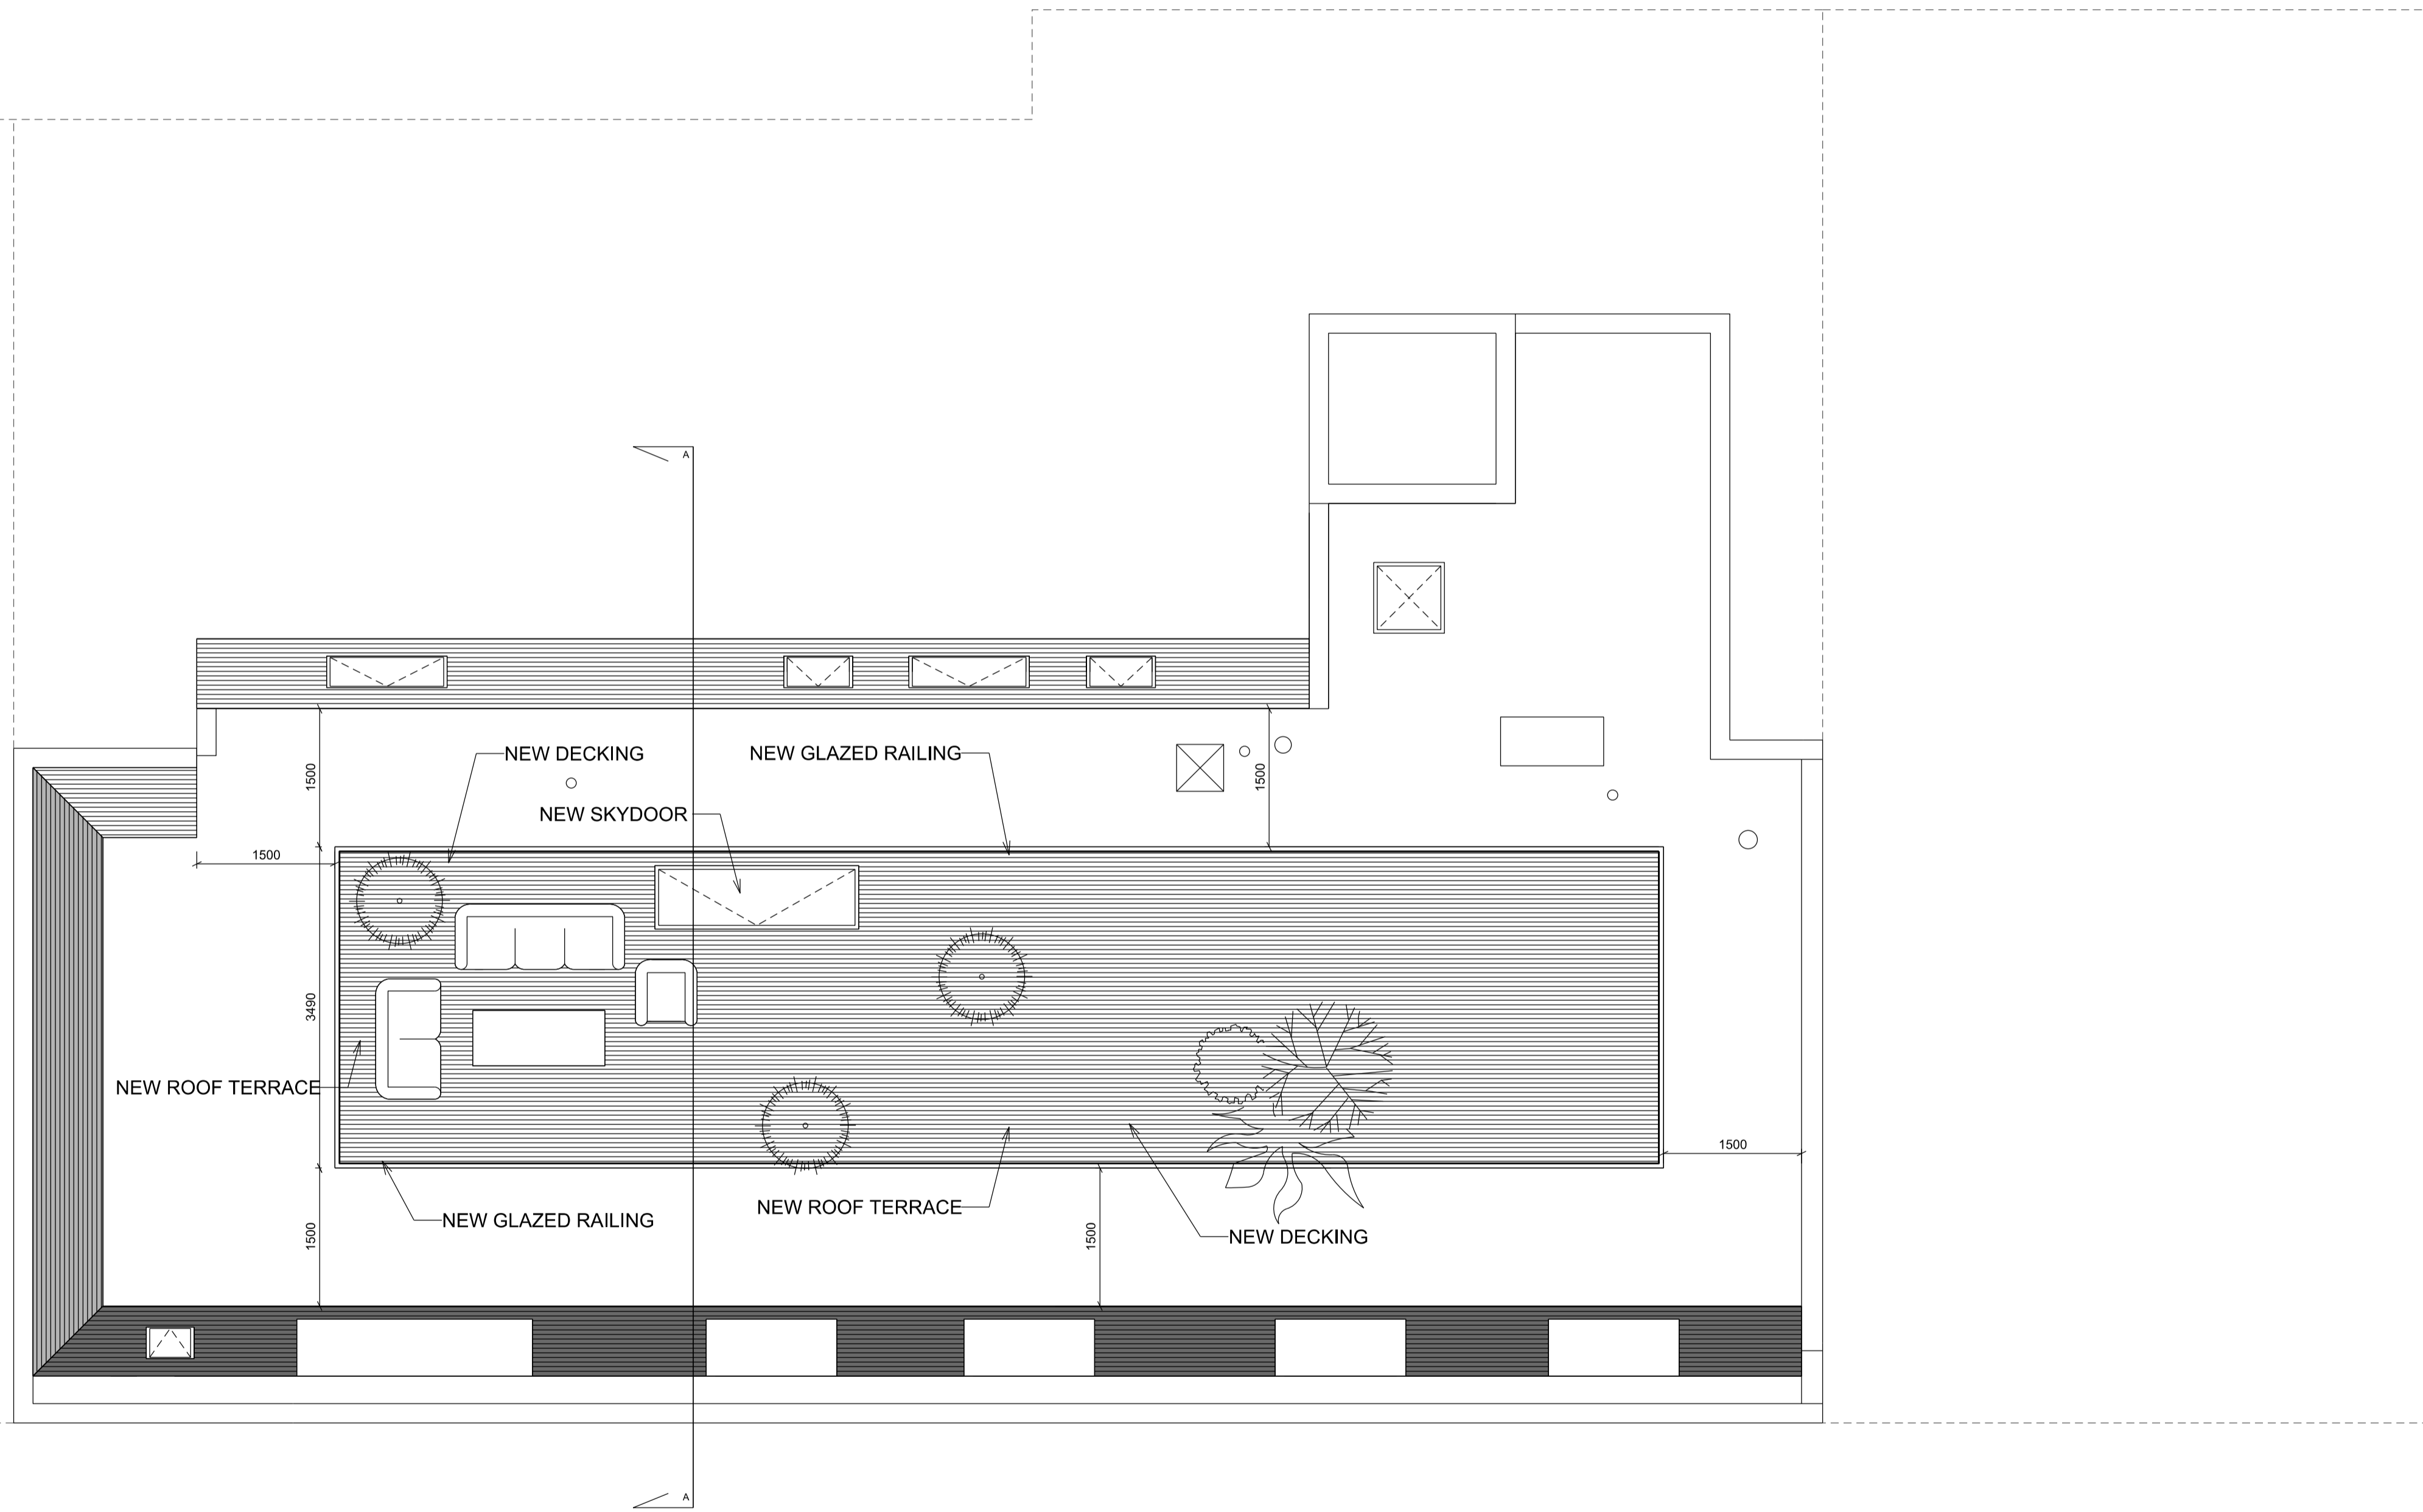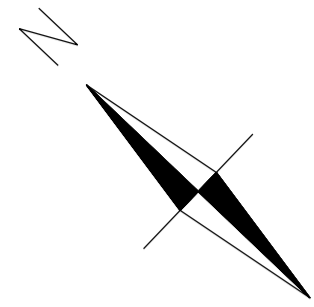

① ROOF PLAN PROPOSAL

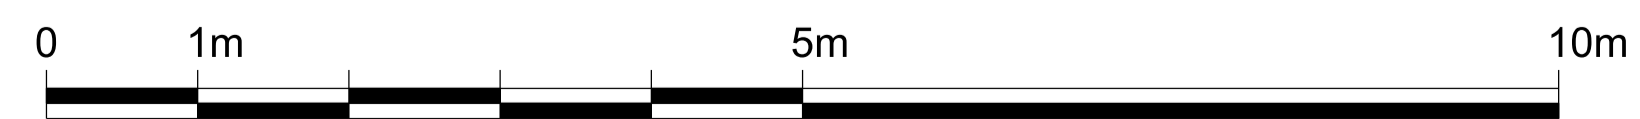

Written dimensions to be taken in preference to scaled dimensions. The Contractor is responsible for checking all dimensions before work starts.

All work is to be carried out to the requirements, and to the satisfaction of the Local Authority. These drawings are for planning purposes only.

Any discrepancies to be brought to the attention of 4D Planning Consultants immediately.

Rev	Date	Description	by	chk



www.GetMePlanning.com

Client  
**Amr Baabod**

Project  
**Flat 15  
100 Whitfield St  
London W1T 5EA**


Title  
**Roof Plan Proposal**

Date	May 2015	<b>C</b>
Scale:	1:100 @ A3	
Drawing No.	A-0R-01	Rev


Written dimensions to be taken in preference to scaled dimensions. The Contractor is responsible for checking all dimensions before work starts.

All work is to be carried out to the requirements, and to the satisfaction of the Local Authority. These drawings are for planning purposes only.

Any discrepancies to be brought to the attention of 4D Planning Consultants immediately.

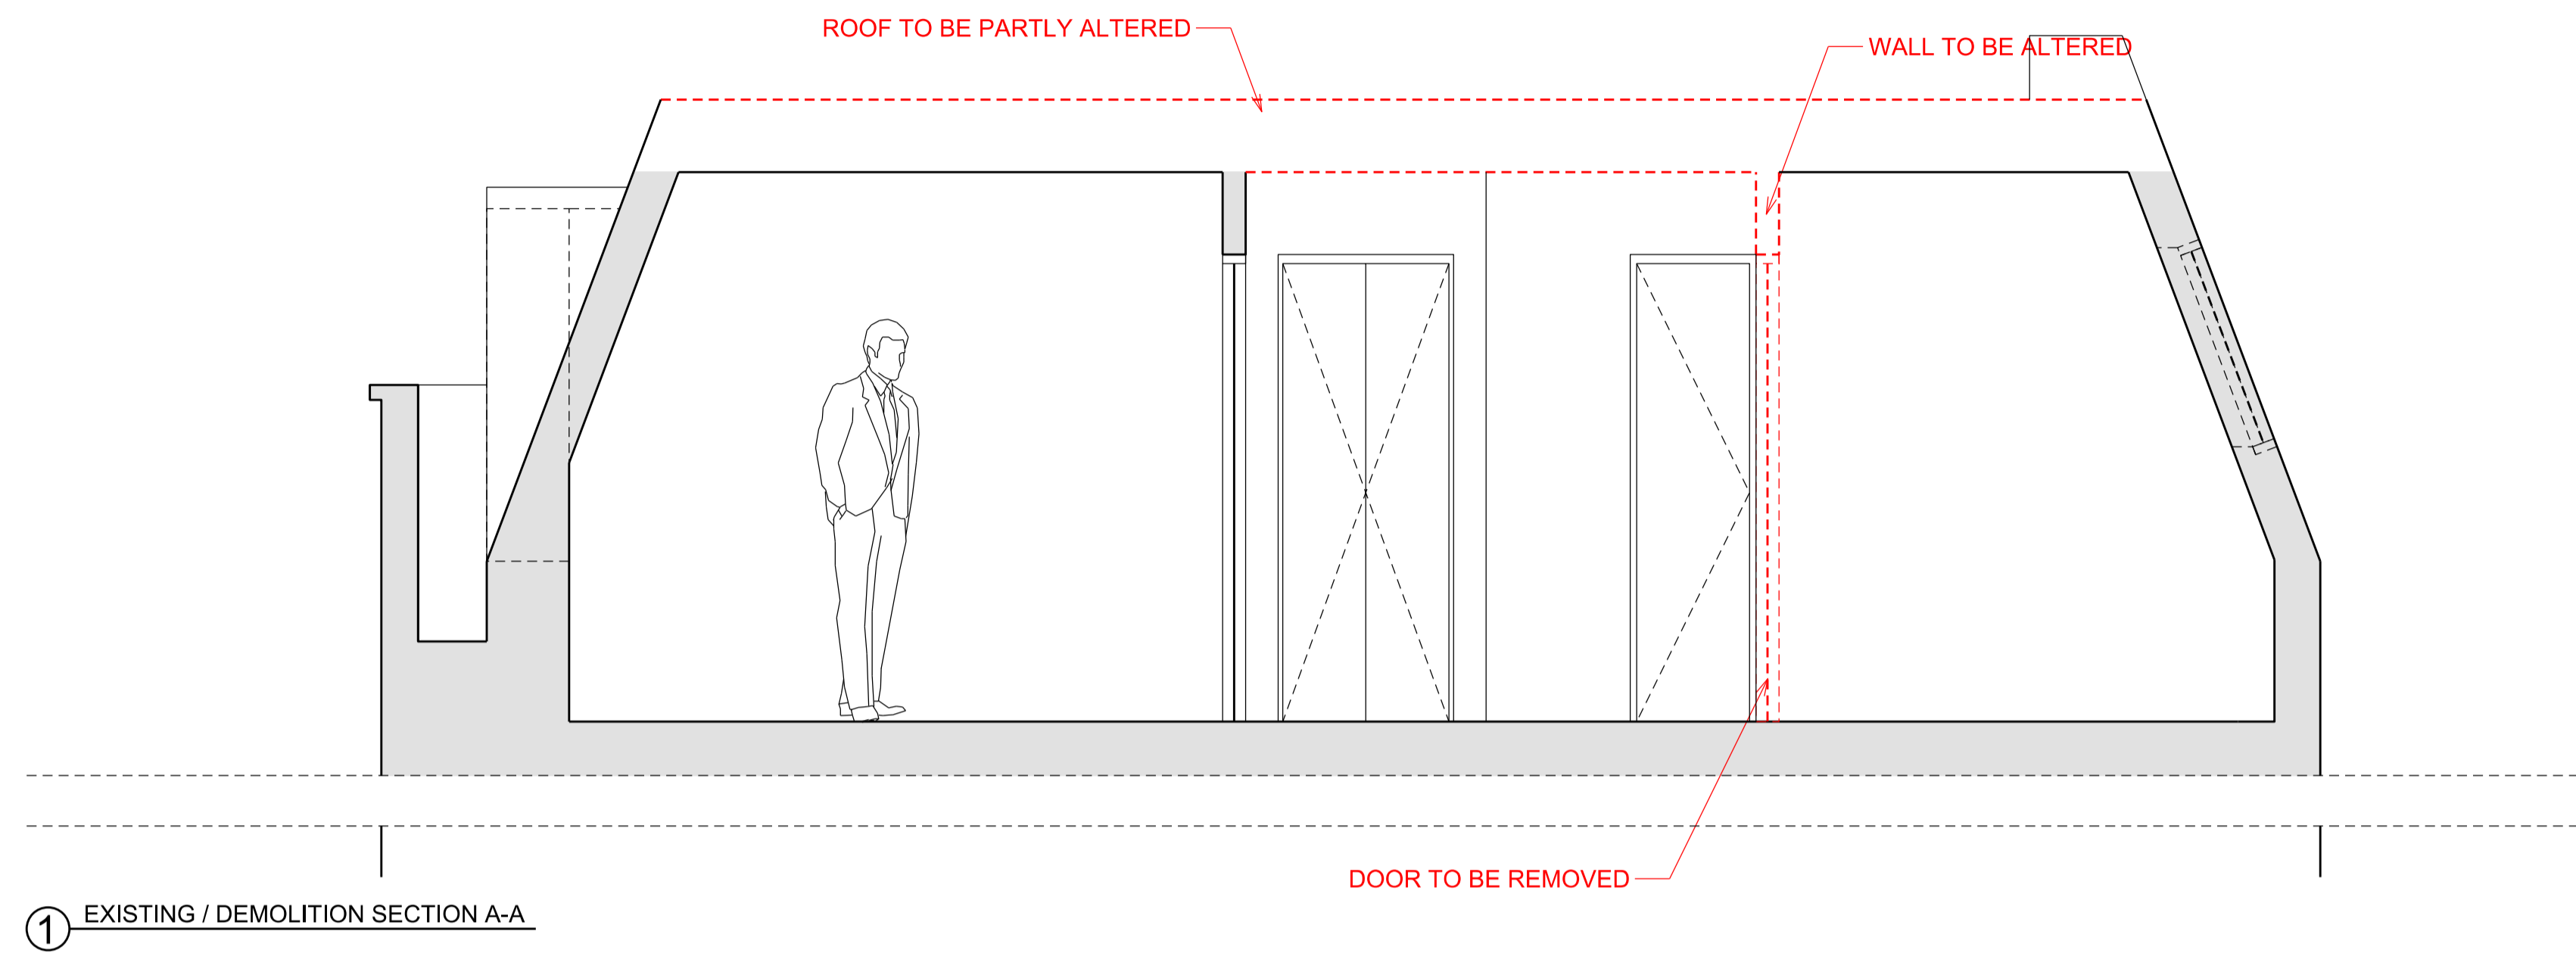

① EXISTING / DEMOLITION SECTION A-A

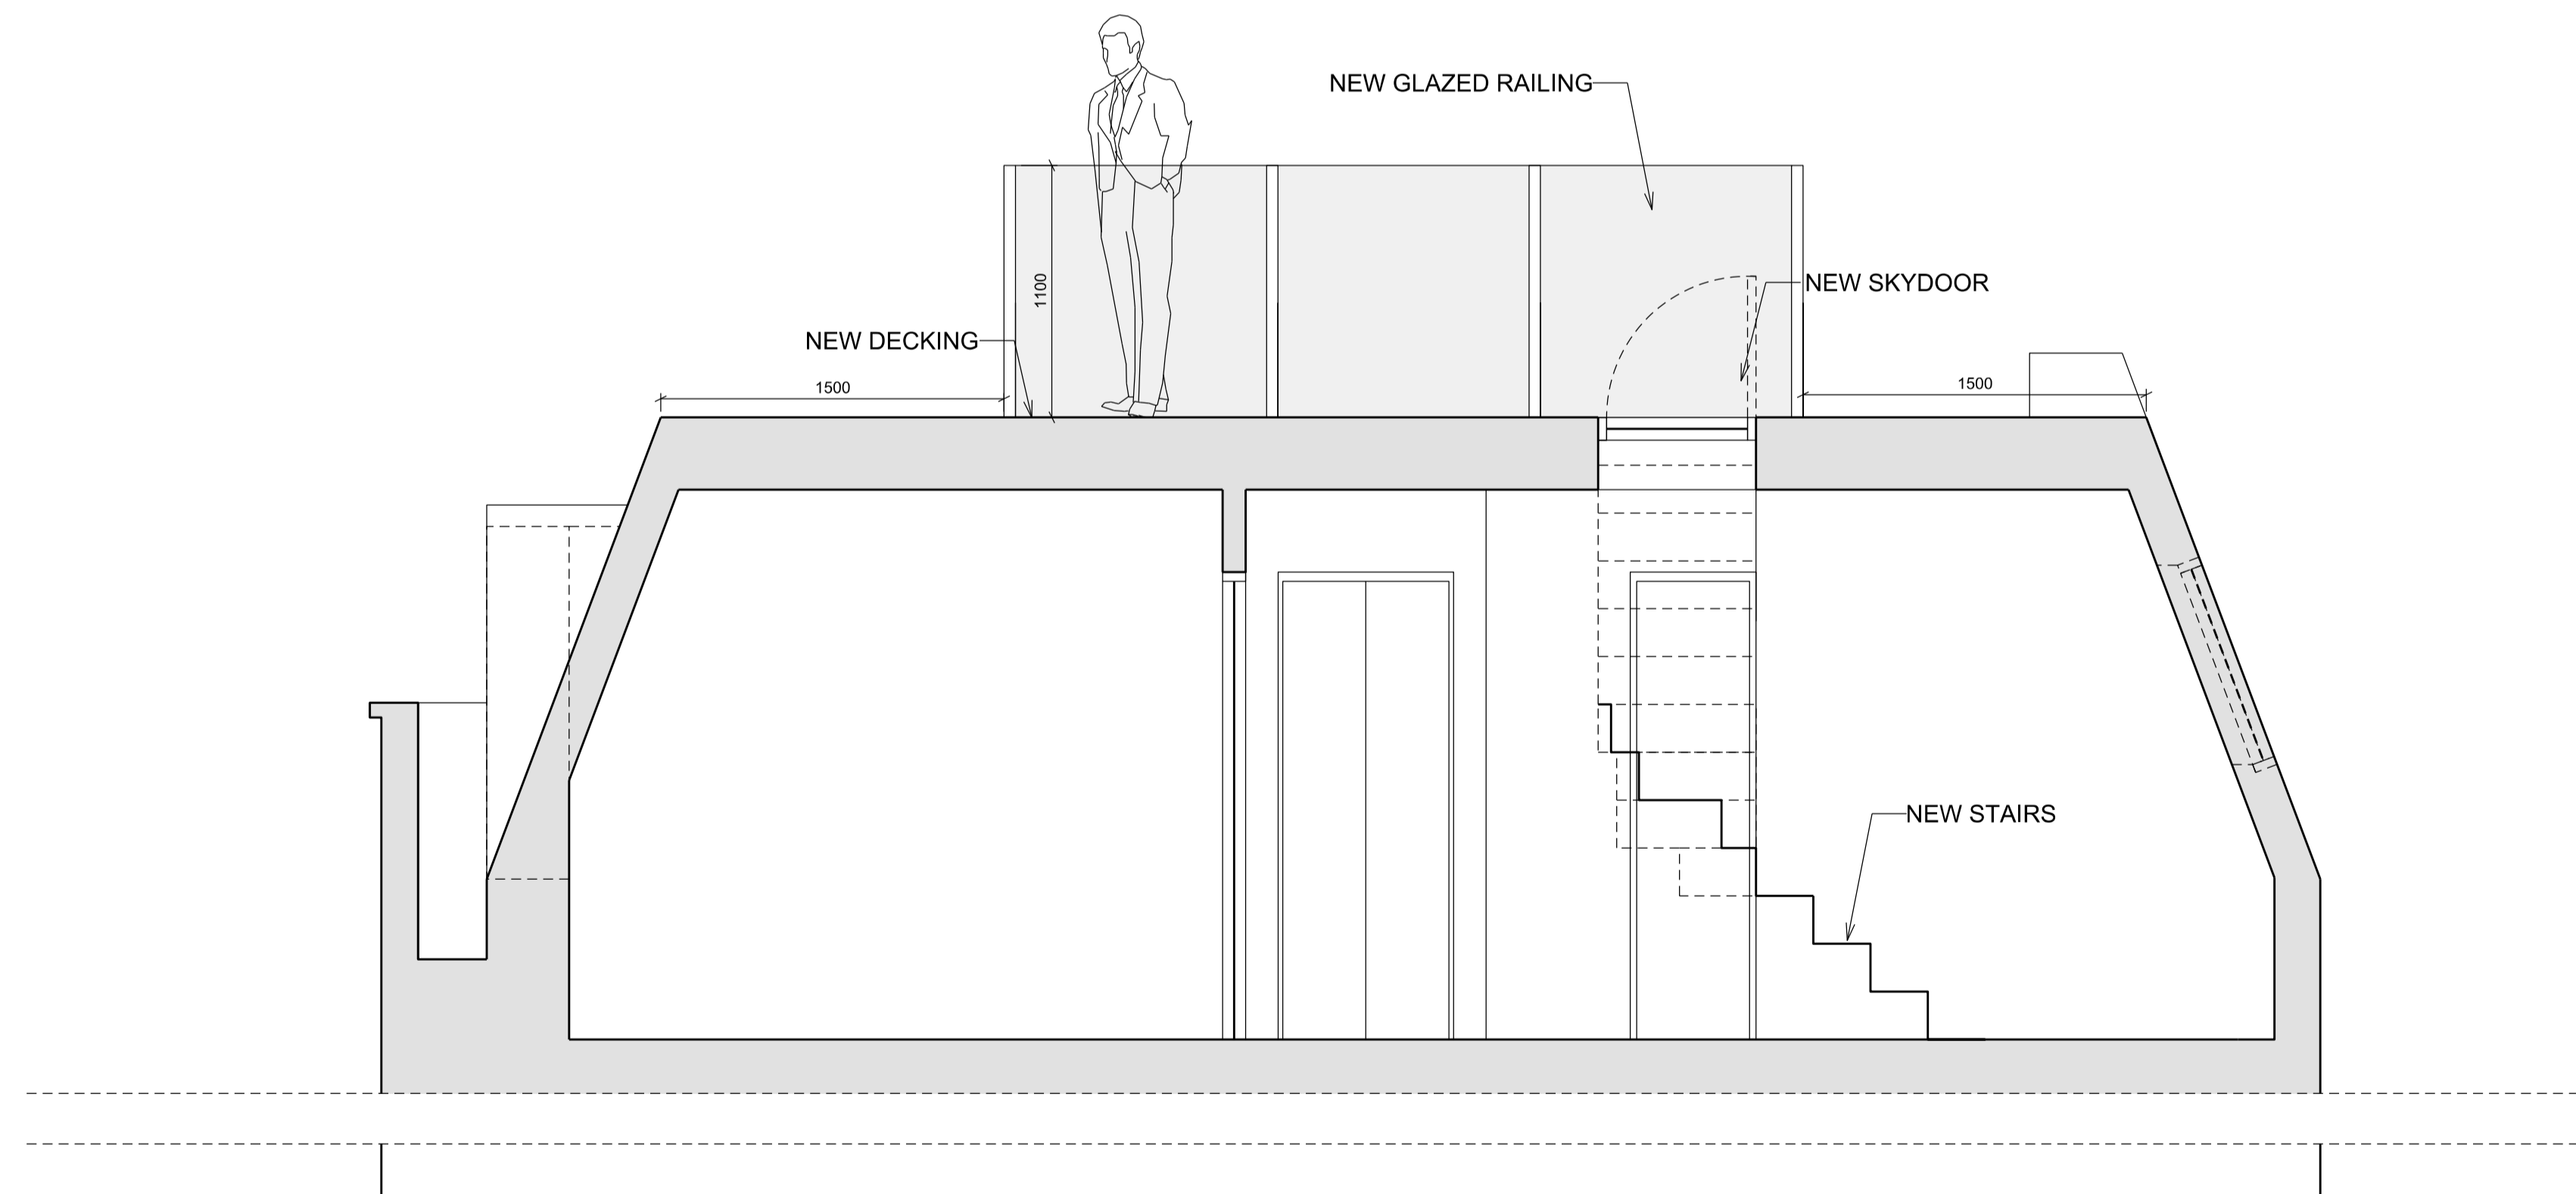

② SECTION A-A PROPOSAL



Rev	Date	Description	by	chk



www.GetMePlanning.com

Client  
**Amr Baabod**

Project  
**Flat 15  
100 Whitfield St  
London W1T 5EA**


Title  
**Existing / Demolition /  
Proposal Section A-A**

Date	May 2015	<b>C</b>
Scale:	1:50 @ A3	
Drawing No.	A-65-00	
Rev		


Written dimensions to be taken in preference to scaled dimensions. The Contractor is responsible for checking all dimensions before work starts.

All work is to be carried out to the requirements, and to the satisfaction of the Local Authority. These drawings are for planning purposes only.


Any discrepancies to be brought to the attention of 4D Planning Consultants immediately.

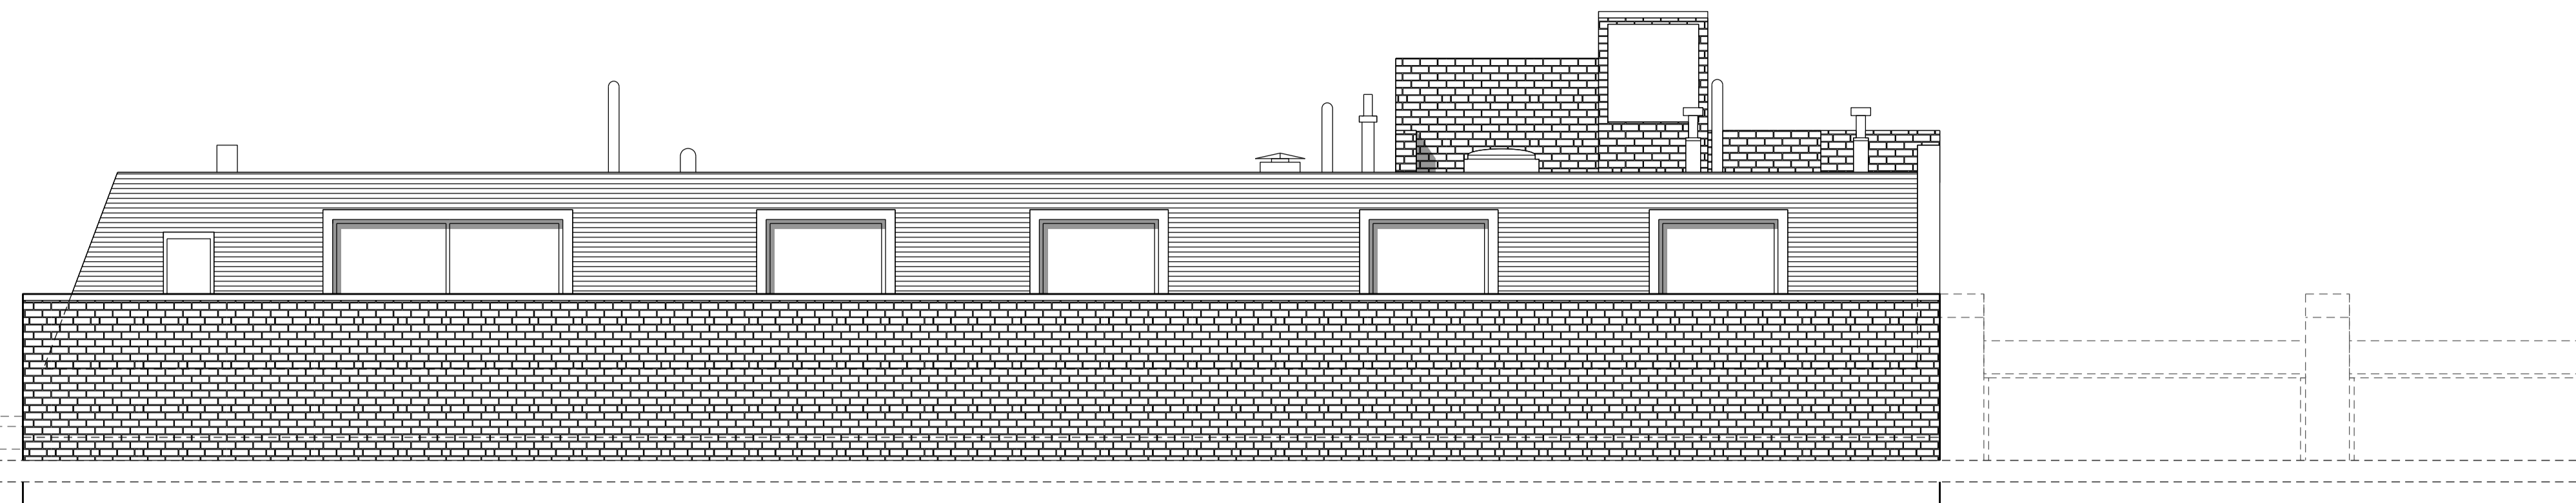


① EXISTING FRONT ELEVATION

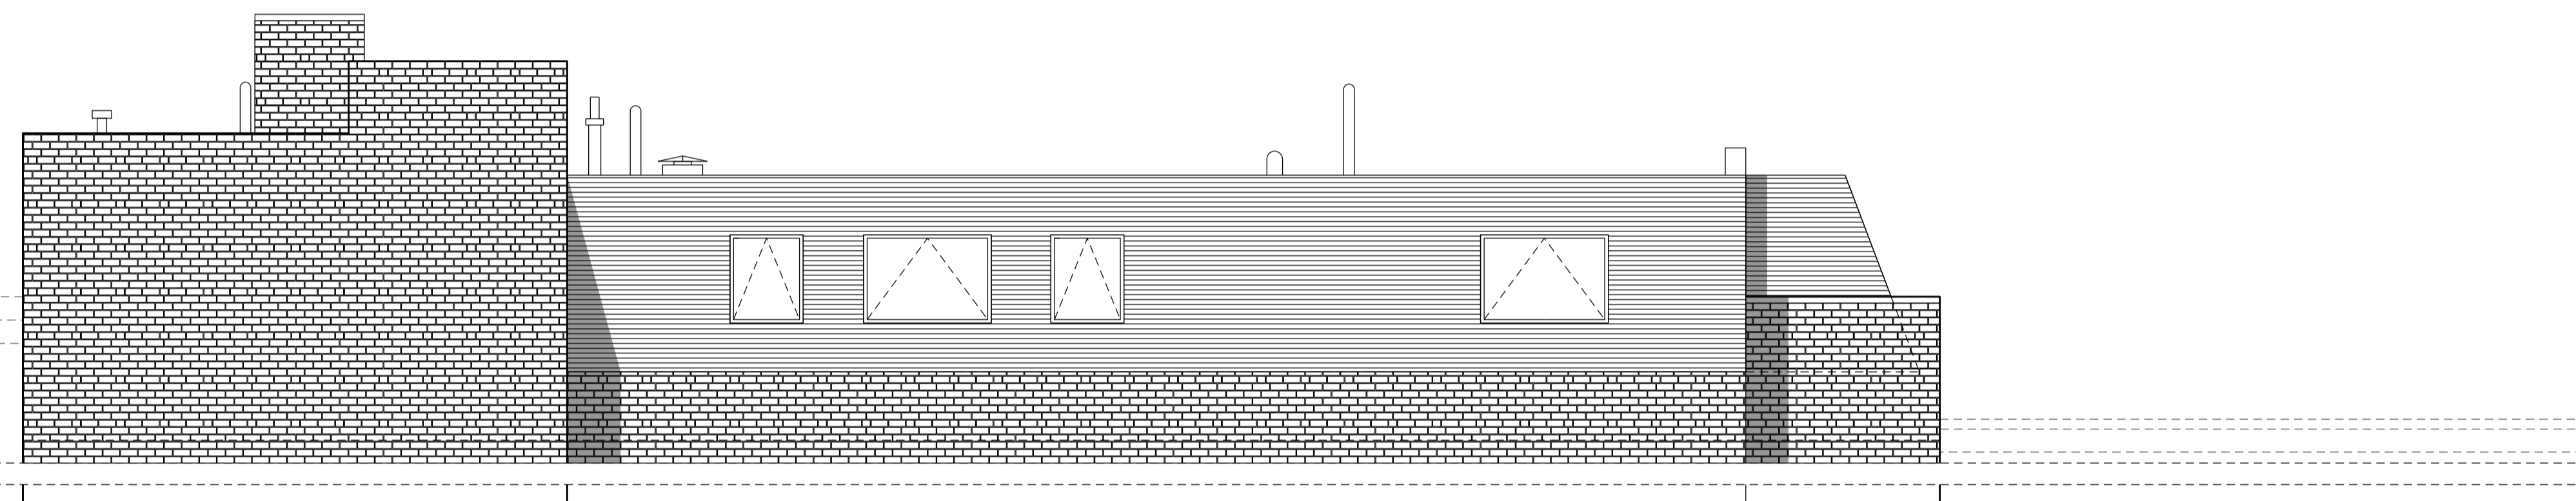

② EXISTING REAR ELEVATION

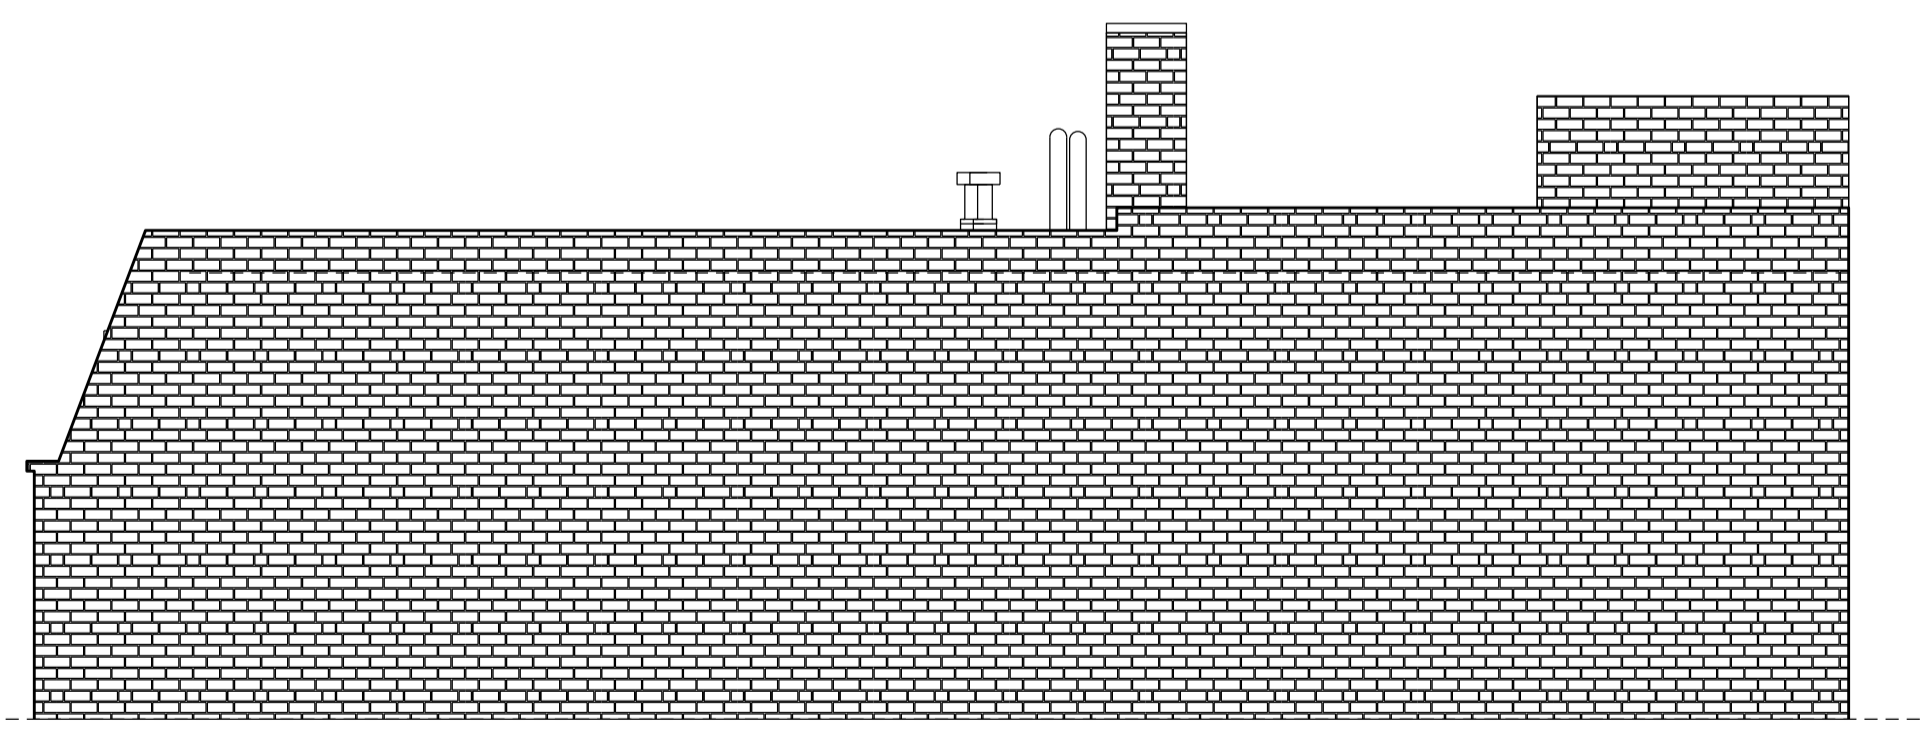

③ EXISTING SIDE ELEVATION

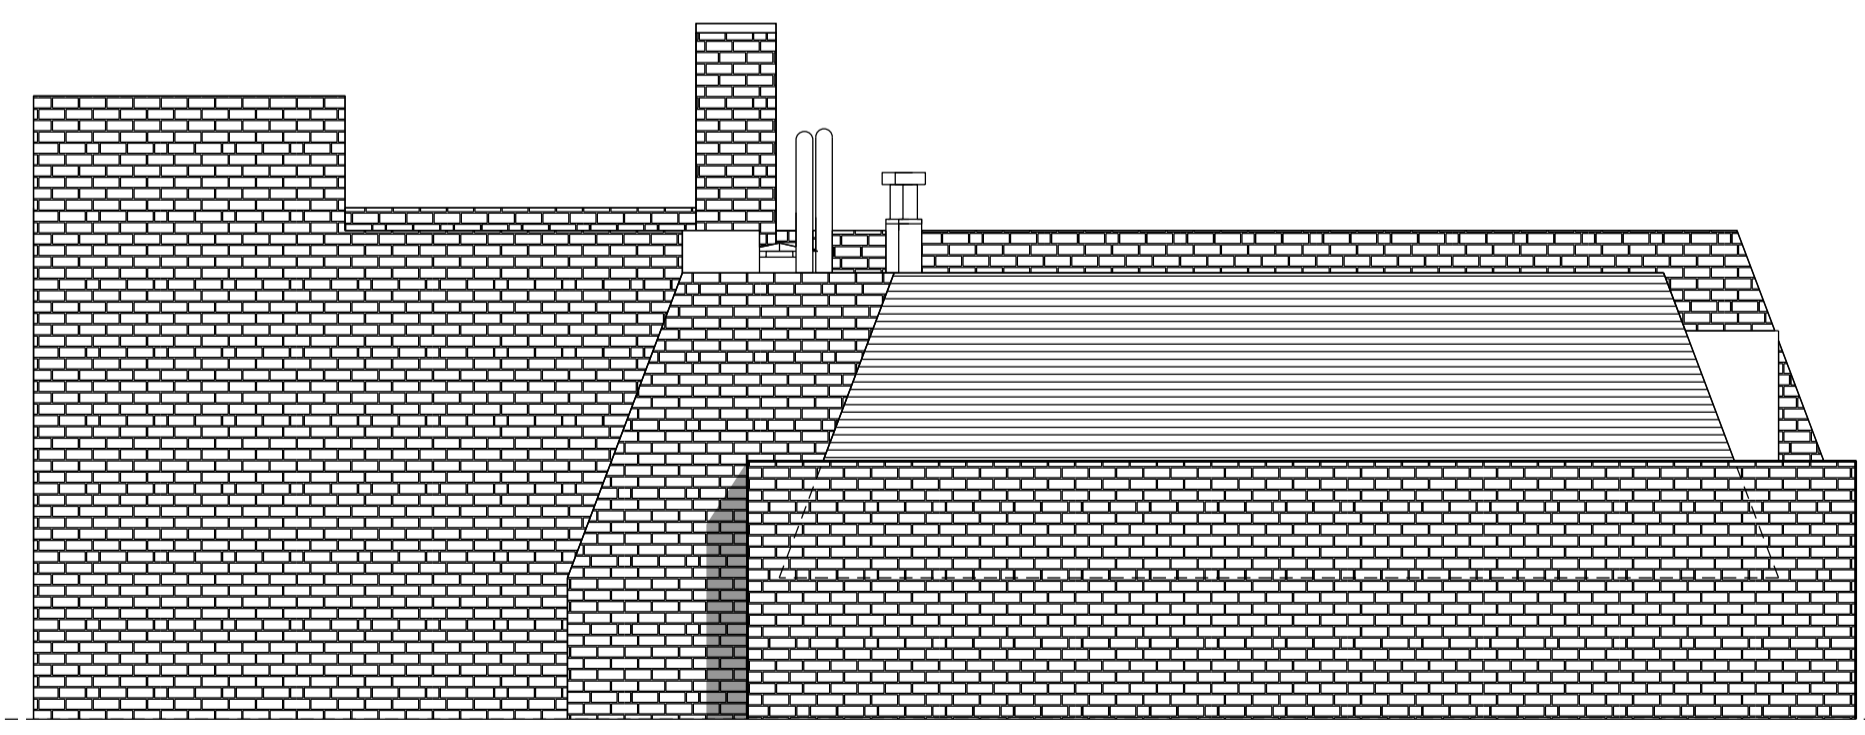

④ EXISTING SIDE ELEVATION



Rev	Date	Description	by	chk



[www.GetMePlanning.com](http://www.GetMePlanning.com)

Client  
**Amr Baabod**

Project  
**Flat 15  
100 Whitfield St  
London W1T 5EA**

Title  
**Existing / Demolition  
Elevations**


Date May 2015

Scale: 1:100 @ A3


Drawing No. A-76-00

**C**


Rev

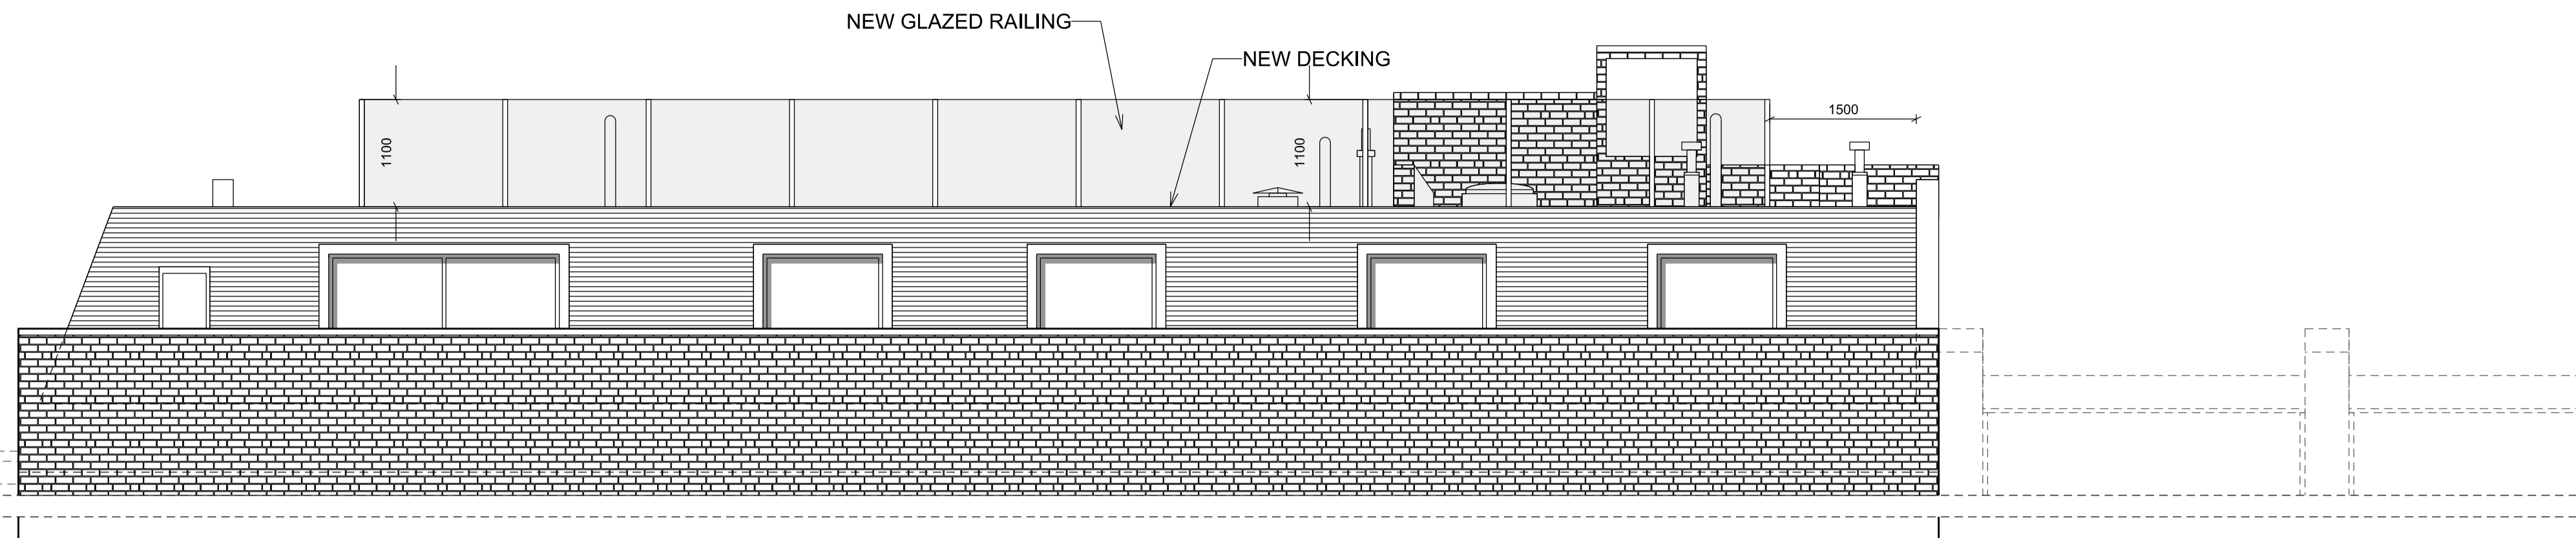


① FRONT ELEVATION PROPOSAL

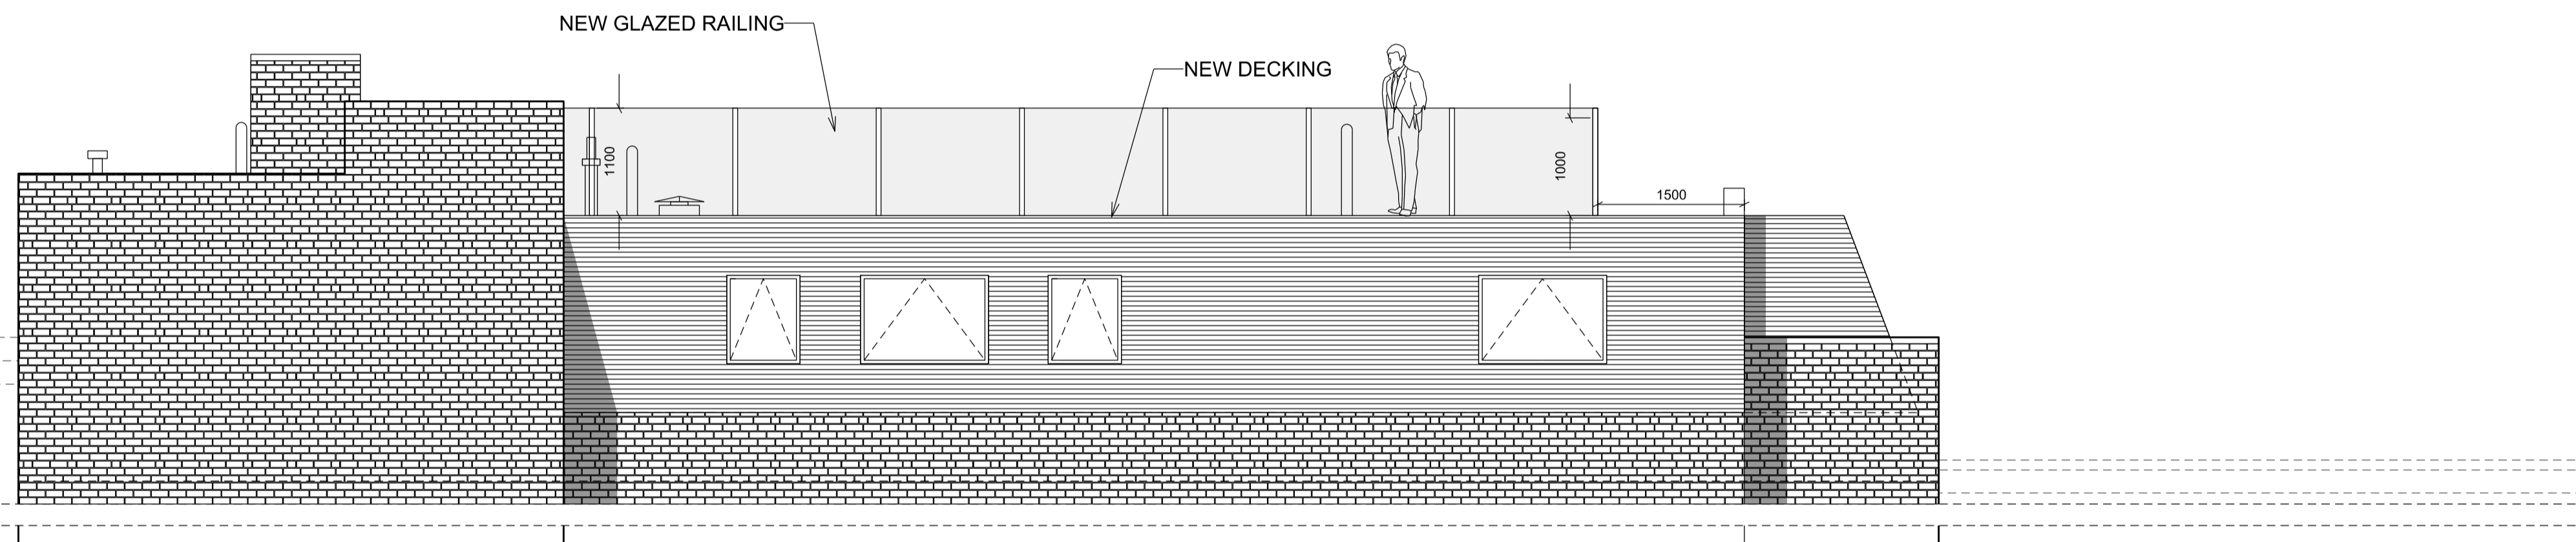

② REAR ELEVATION PROPOSAL

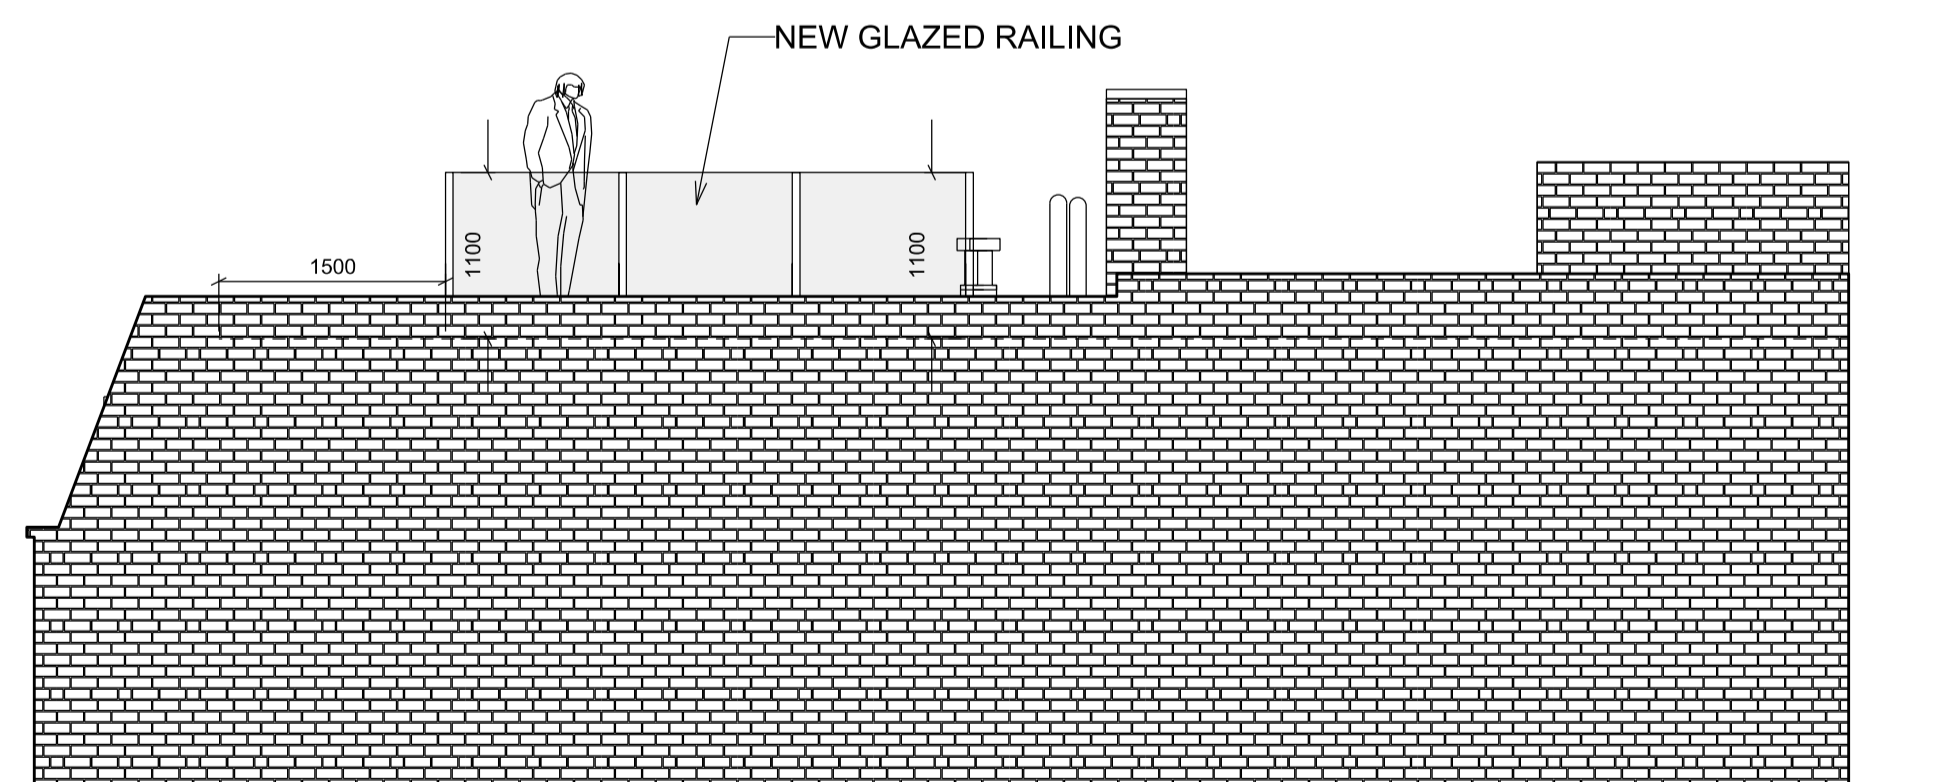

③ SIDE ELEVATION PROPOSAL

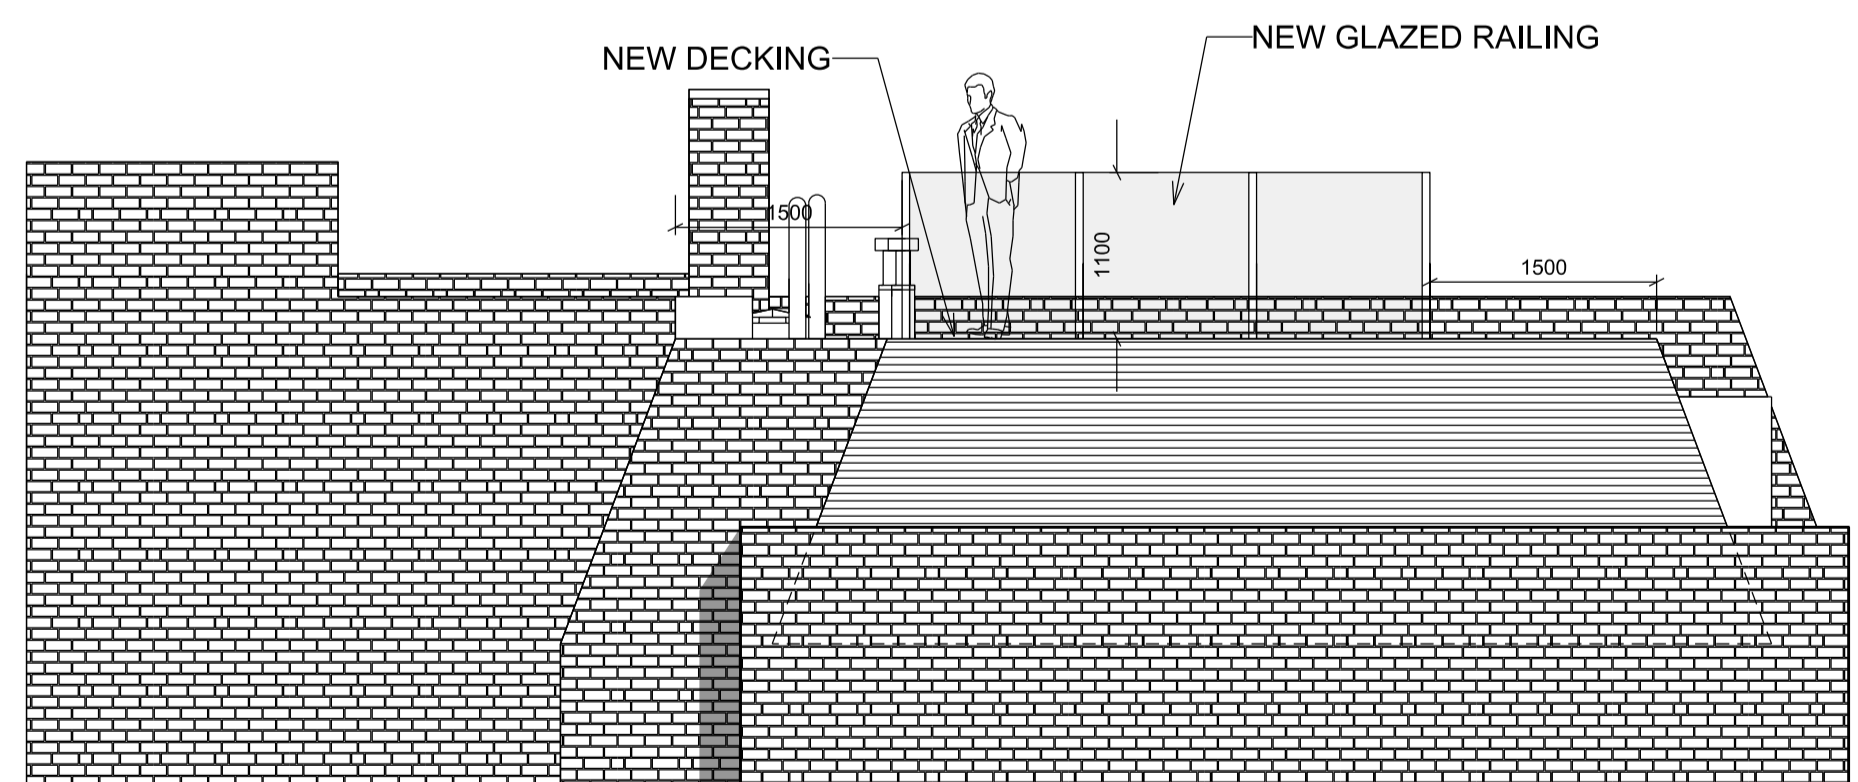

④ SIDE ELEVATION PROPOSAL



Written dimensions to be taken in preference to scaled dimensions. The Contractor is responsible for checking all dimensions before work starts.

All work is to be carried out to the requirements, and to the satisfaction of the Local Authority. These drawings are for planning purposes only.

Any discrepancies to be brought to the attention of 4D Planning Consultants immediately.

Rev	Date	Description	by	chk



www.GetMePlanning.com

Client  
**Amr Baabod**

Project  
**Flat 15  
100 Whitfield St  
London W1T 5EA**

Title  
**Elevations Proposal**

Date May 2015

Scale: 1:100 @ A3

Drawing No. A-76-01

**C**

Rev