



OOK ARCHITECTS 119 FARRINGDON ROAD LONDON ECIR 3DA

ORLA O'KANE ARB MRIAI T +44 (0)7887 861 633 studio@ookarchitects.com

NOTES

KEY:

1. EXISTING BRICK PAINTED MATT BLACK
2. RAISED PARAPET OF NEW BRICK TO MATCH EXISTING BOND, PAINTED MATTE BLACK
3. EUSTING WINDOWS
4. BLACK CORRUGATED SHEET CLADDING
5. INDUSTRIAL VERTICAL GLAZING
6. ROOFLIGHT

ORIA O'KANE SHALL HAVE NO RESPONSIBILITY FOR ANY USE MADE OF THIS DOCUMENT OTHER THAN FOR THAT WHICH IT WAS PREPARED AND ISSUED, ALL DIMENSIONS SHOULD BE CHECKED ON SITE. DO NOT SCALE FROM THIS DRAWING, ANY DRAWING ERRORS OR DIVERGENCES SHOULD BE BROUGHT TO THE ATTENTION OF ORIA O'KANE.


GORDON HOUSE


PROPOSED ELEVATIONS **PLANNING** 

1:100 @ AI 06.06.2015 533 - EL - 310 P01




EAST ELEVATION

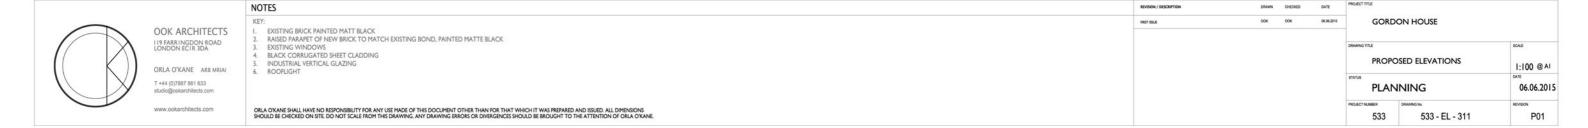

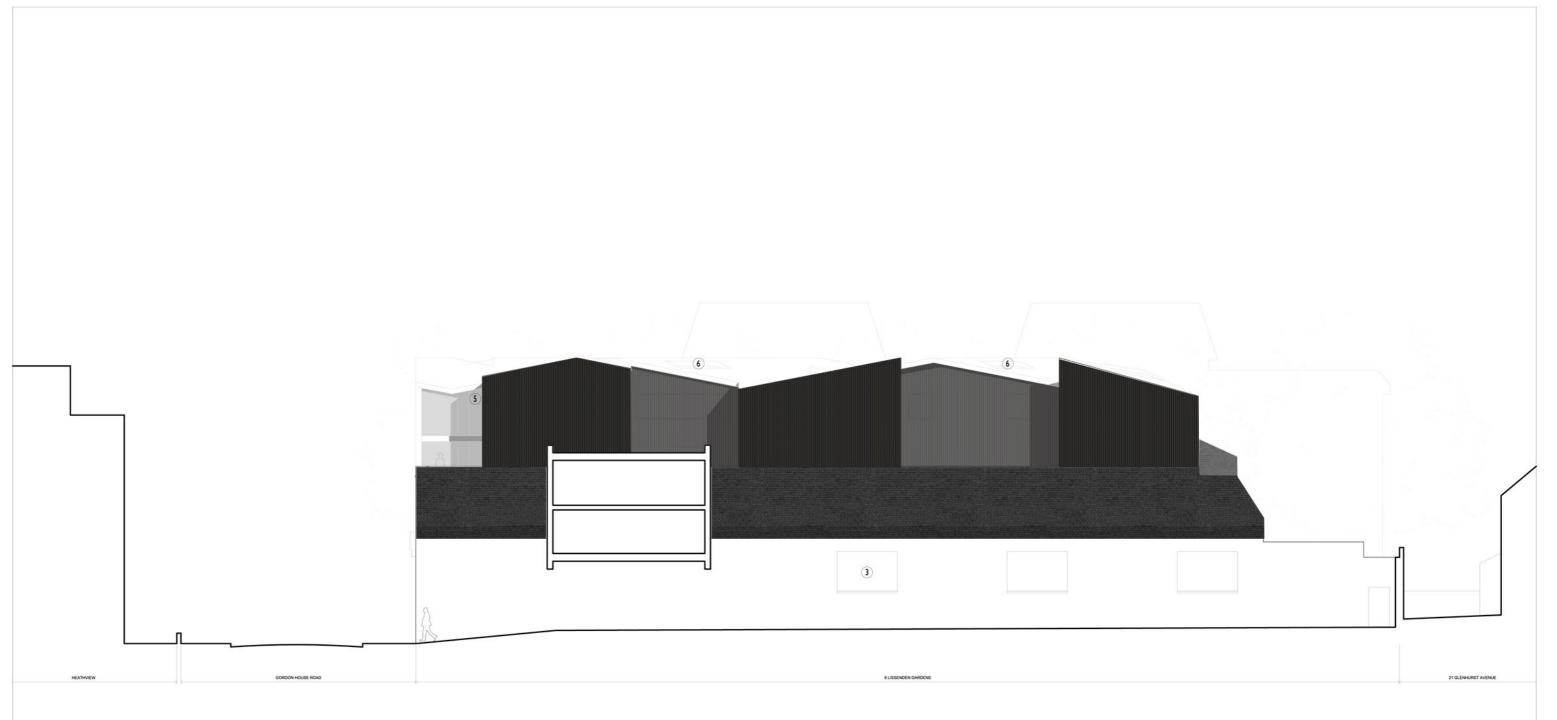

NORTH ELEVATION

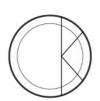

OOK ARCHITECTS

T +44 (0)7887 861 633 studio@ookarchitects.com

II9 FARRINGDON ROAD LONDON ECIR 3DA

ORLA O'KANE ARB MRIAI

www.ookarchitects.com

NOTES

KEY:

1. EXISTING BRICK PAINTED MATT BLACK
2. RAISED PARAPET OF NEW BRICK TO MATCH EXISTING BOND, PAINTED MATTE BLACK
3. EXISTING WINDOWS
4. BLACK CORRUGATED SHEET CLADDING
5. INDUSTRIAL VERTICAL GLAZING
6. ROOFLIGHT


ORIA, O'KANE SHALL HAVE NO RESPONSIBILITY FOR ANY USE MADE OF THIS DOCUMENT OTHER THAN FOR THAT WHICH IT WAS PREPARED AND ISSUED, ALL DIMENSIONS SHOULD BE CHECKED ON SITE. DO NOT SCALE FROM THIS DRAWING, ANY DRAWING ERRORS OR DIVERGENCES SHOULD BE BROUGHT TO THE ATTENTION OF ORIA O'KANE.

GORDON HOUSE

PROPOSED ELEVATIONS 1:100 @ AI 06.06.2015 **PLANNING** 533 - EL - 312 P01 533



WEST ELEVATION

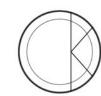

OOK ARCHITECTS 119 FARRINGDON ROAD LONDON ECIR 3DA

ORLA O'KANE ARB MRIAI

NOTES

KEY:

1. EXISTING BRICK PAINTED MATT BLACK
2. RAISED PARAPET OF NEW BRICK TO MATCH EXISTING BOND, PAINTED MATTE BLACK
3. EXISTING WINDOWS
4. BLACK CORRUGATED SHEET CLADDING
5. INDUSTRIAL VERTICAL GLAZING
6. ROOFLIGHT

ORIA O'KANE SHALL HAVE NO RESPONSIBILITY FOR ANY USE MADE OF THIS DOCUMENT OTHER THAN FOR THAT WHICH IT WAS PREPARED AND ISSUED. ALL DIMENSIONS SHOULD BE CHECKED ON SITE. DO NOT SCALE FROM THIS DRAWING, ANY DRAWING ERRORS OR DIVERGENCES SHOULD BE BROUGHT TO THE ATTENTION OF ORIA O'KANE.

REVISION / DESCRIPTION DRAWN CHECKED DATE

GORDON HOUSE

PROPOSED ELEVATIONS 1:100 @ AI 06.06.2015 **PLANNING** 533 - EL - 313 533 P01