

01 PROPOSED THIRD FLOOR

Rev	Date	Description
P1	24/10/2014	Planning Issue
P2	16/12/2014	amended to include 250mm rib
P3	16/01/2015	Amendments to rear windows
P4	26/05/2015	Post planning amendments
P5	17/06/2015	Post planning amendments to windows

Revision: **P5**

Status: **PLANNING**


NOT FOR CONSTRUCTION  
DO NOT SCALE FROM DRAWING  
NOTIFY ARCHITECT IMMEDIATELY  
ON DISCOVERY OF DISCREPANCIES

 Coffey Architects  
11-12 Great Sutton Street  
London, EC1V 0BX  
Tel - 020 75492141  
www.coffeyarchitects.com

Project No: **798**  
Project Name: **6 John Street WCL**


Drawing Name: **Proposed Third Floor Plan**

Scale: **1:50 @ A1**  
Date: **17/06/2015**  
Drawing No: **798\_205**

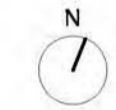

Date:	24/10/2014
Drawing No:	798_206

NOT FOR CONSTRUCTION  
DO NOT SCALE FROM DRAWING  
NOTIFY ARCHITECT IMMEDIATELY  
ON DISCOVERY OF DISCREPANCIES

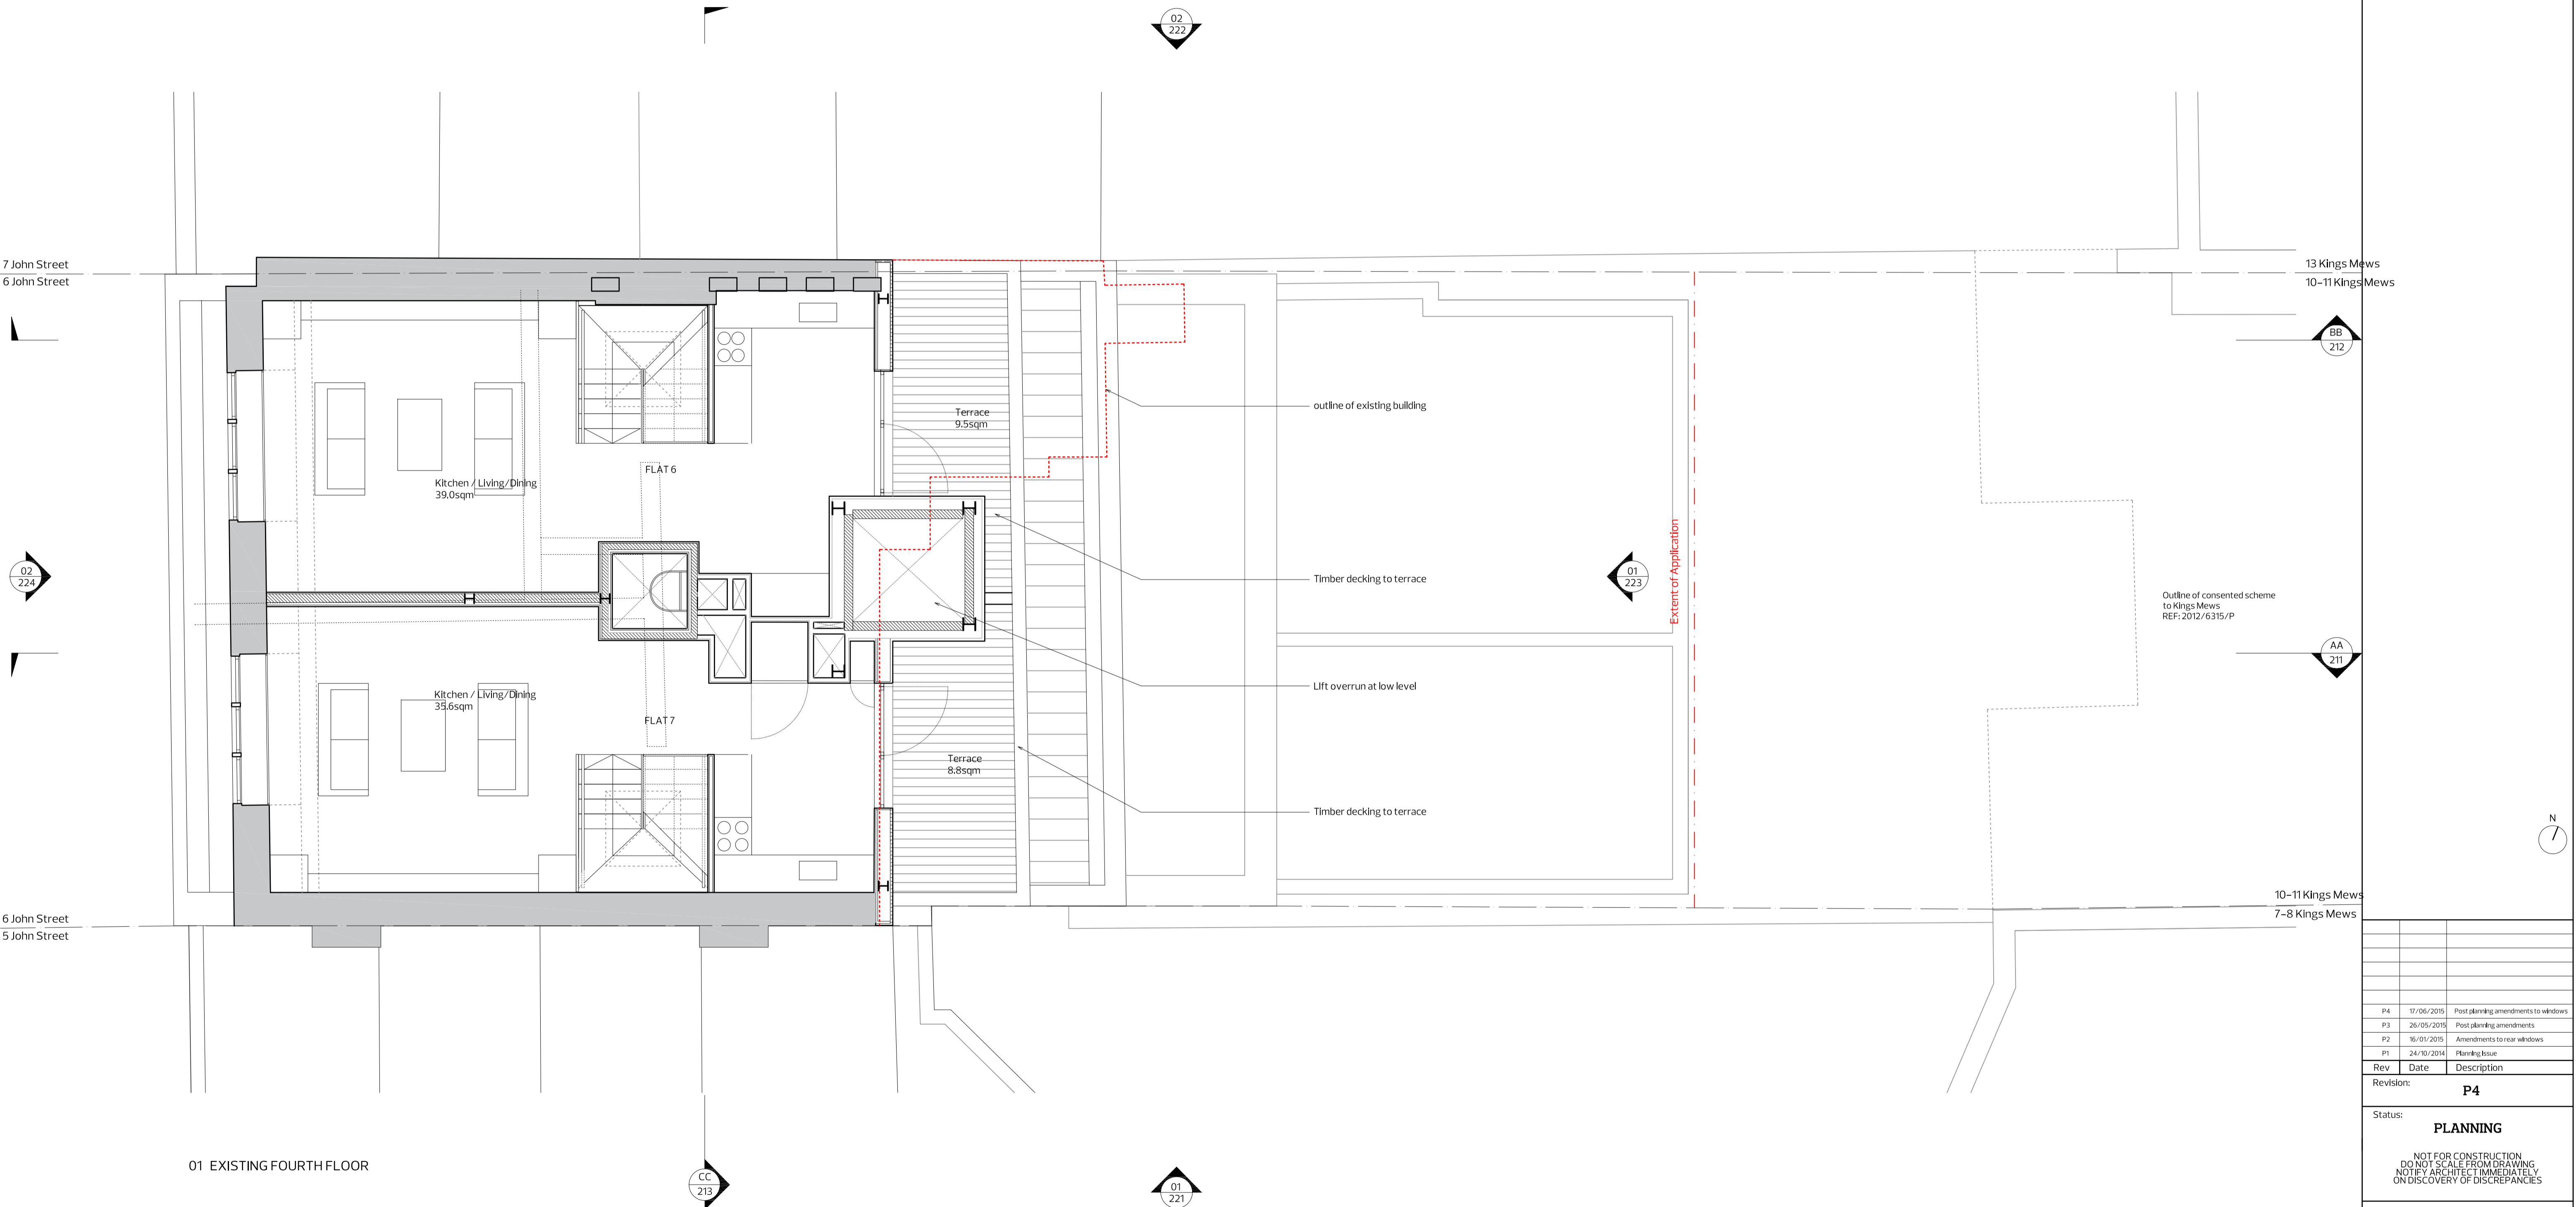

7 John Street  
6 John Street

02  
224

6 John Street  
5 John Street

01 EXISTING FOURTH FLOOR

CC  
213

02  
223

01  
221

Terrace  
9.5sqm

FLAT 6

Kitchen / Living / Dining  
39.0sqm

FLAT 7

Kitchen / Living / Dining  
35.6sqm

Terrace  
8.8sqm

outline of existing building

Timber decking to terrace

Lift overrun at low level

Timber decking to terrace

Extent of Application

Outline of consented scheme  
to Kings Mews  
REF: 2012/6315/P

BB  
212

AA  
211

10-11 Kings Mews  
7-8 Kings Mews

N  
7

Rev	Date	Description
P4	17/06/2015	Post planning amendments to windows
P3	26/05/2015	Post planning amendments
P2	16/01/2015	Amendments to rear windows
P1	24/10/2014	Planning Issue

Revision: **P4**

Status: **PLANNING**

NOT FOR CONSTRUCTION  
DO NOT SCALE FROM DRAWING  
NOTIFY ARCHITECT IMMEDIATELY  
ON DISCOVERY OF DISCREPANCIES

Coffey Architects  
11-12 Great Sutton Street  
London, EC1V 0BX  
Tel - 020 75492141  
www.coffeyarchitects.com


Project No: **798**  
Project Name: **6 John Street WCL**

Drawing Name: **Proposed Fourth Floor Plan**


Scale: **1:50 @ A1**


Date: **17/06/2015**

Drawing No: **798\_206**

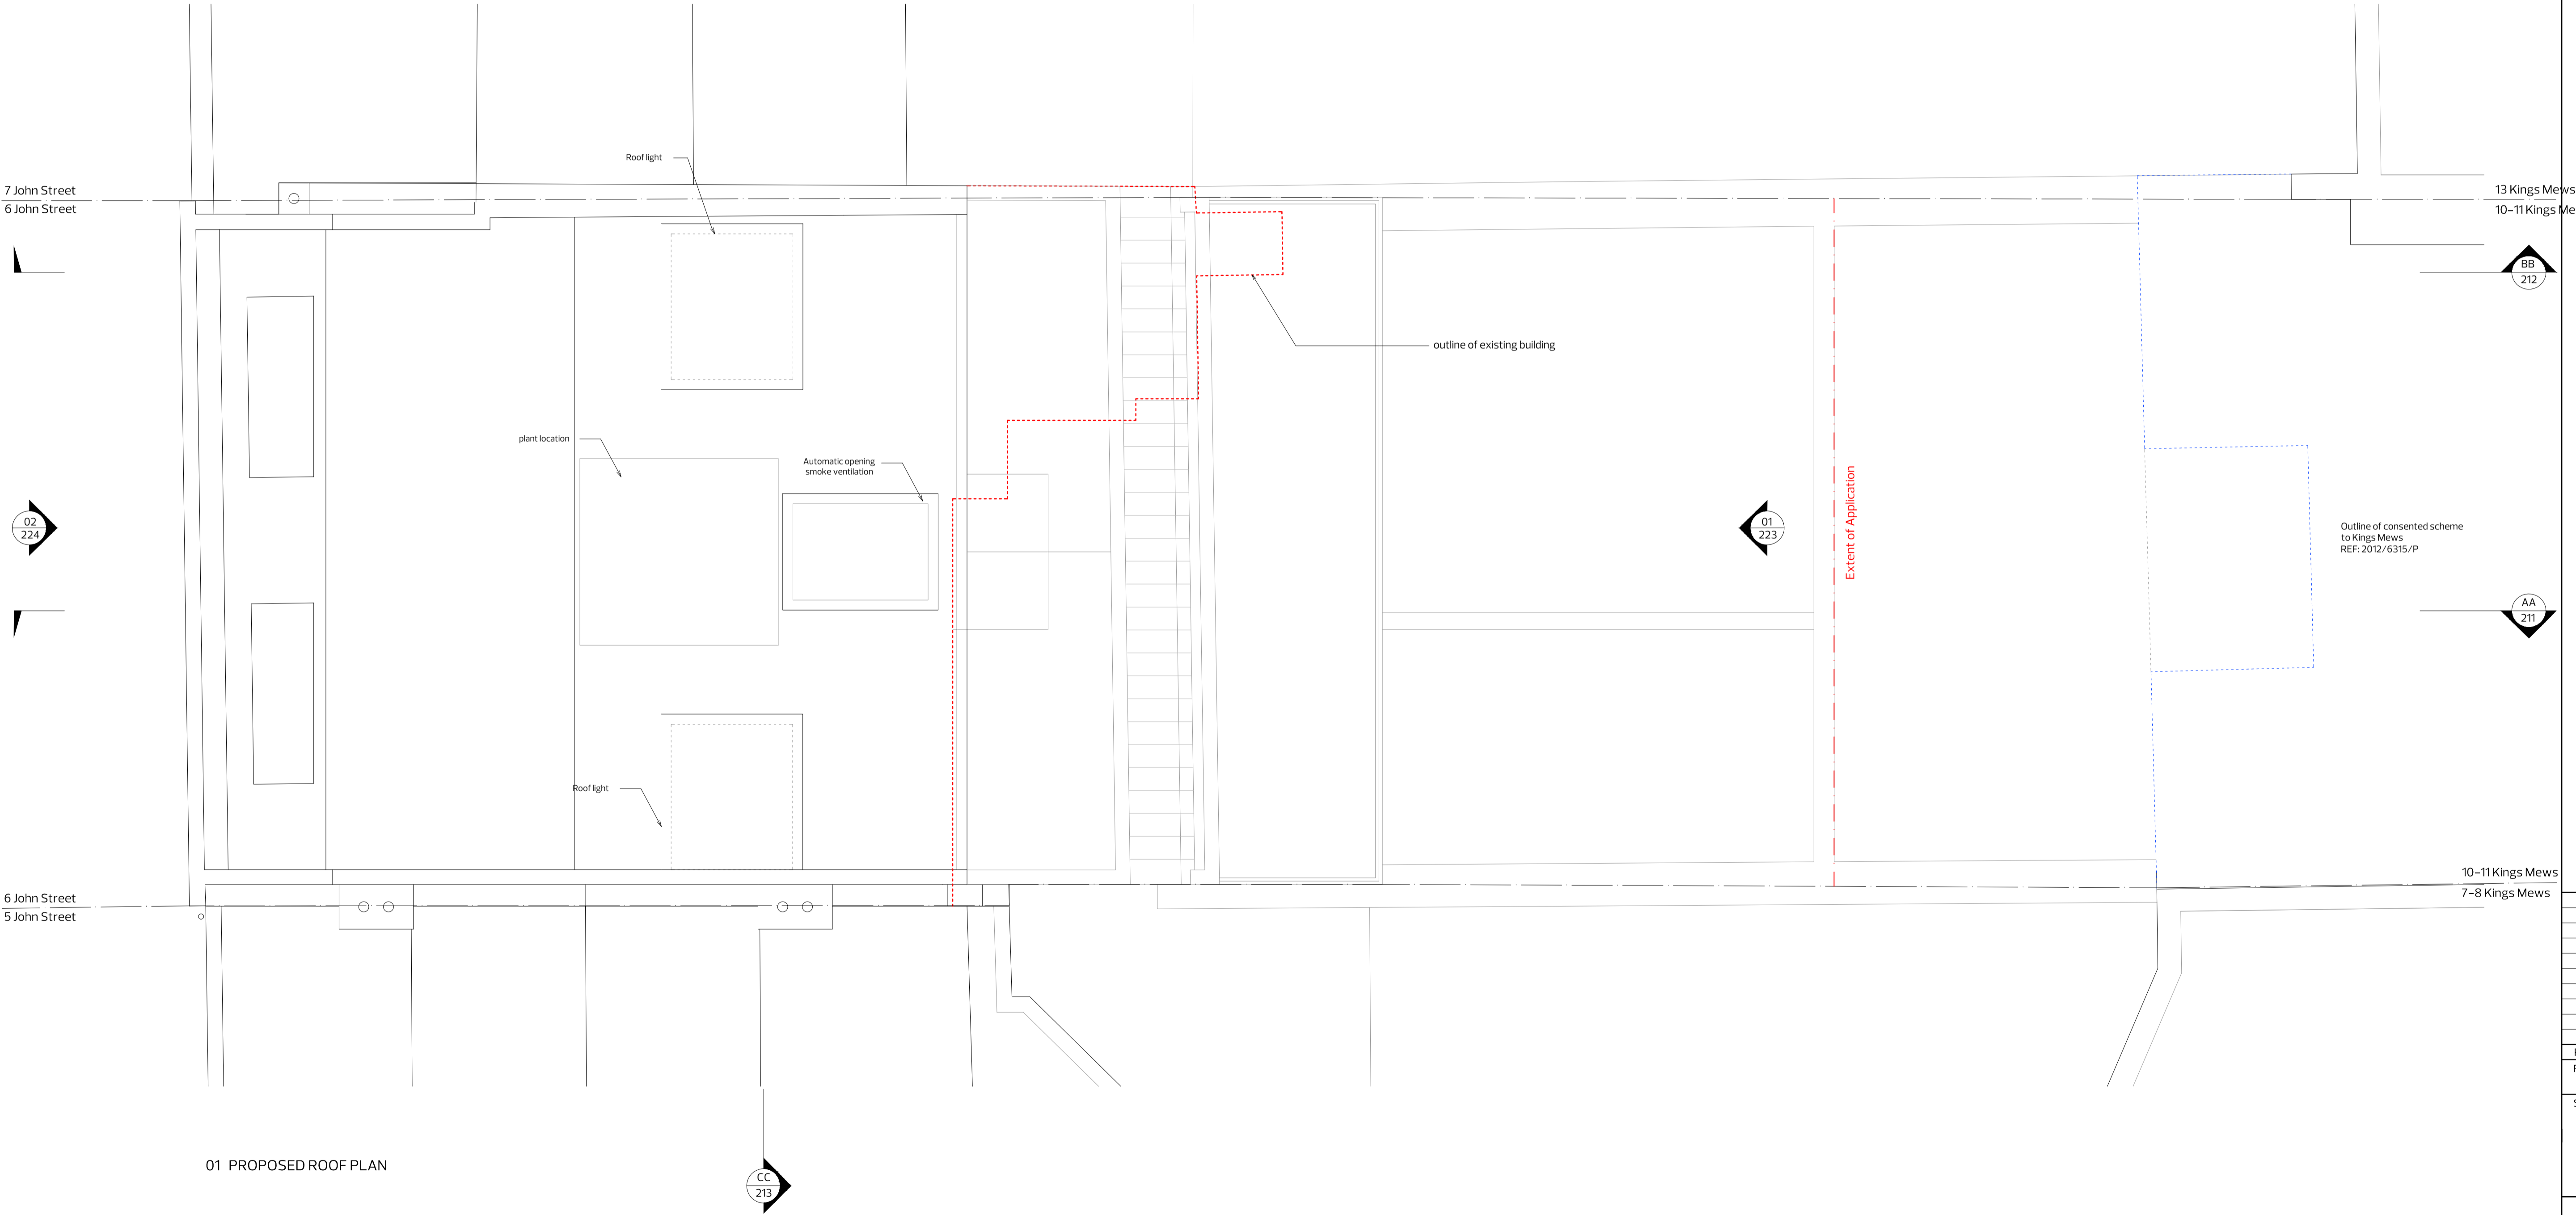

01 PROPOSED ROOF PLAN

Rev	Date	Description
Revision: <b>P1</b>		
Status: <b>PLANNING</b>		
NOT FOR CONSTRUCTION DO NOT SCALE FROM DRAWING NOTIFY ARCHITECT IMMEDIATELY ON DISCOVERY OF DISCREPANCIES		
 Coffey Architects 11-12 Great Sutton Street London, EC4V 0BX Tel - 020 75492141 www.coffeyarchitects.com		
Project No:		<b>798</b>
Project Name:		<b>6 John Street WCI</b>
Drawing Name:		<b>Proposed Roof Plan</b>
Scale:		<b>1:50 @ A1</b>
Date:		<b>24/10/2014</b>
Drawing No:		<b>798_207</b>

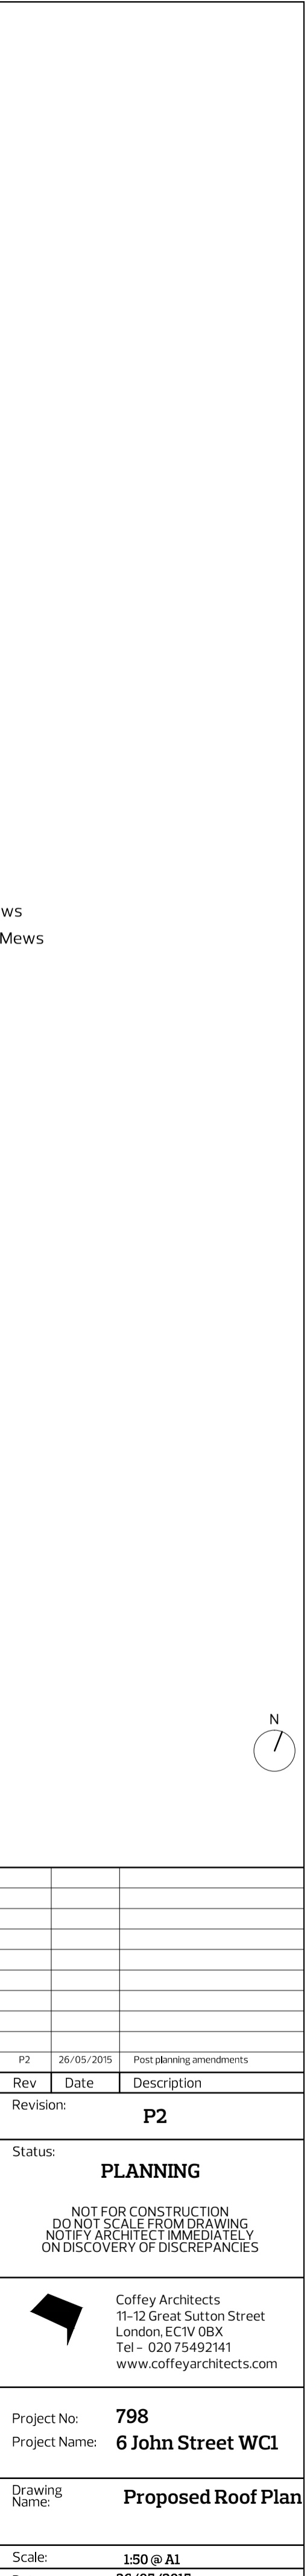



Project No:	<b>798</b>
Project Name:	<b>6 John Street WC1</b>
Drawing Name:	<b>Proposed Section AA</b>
Scale:	<b>1:50 @ A1</b>
Date:	<b>24/10/2014</b>
Drawing No:	<b>798_211</b>



Coffey Architects  
11-12 Great Sutton Street  
London, EC1V 0BX  
Tel - 020 75492141  
[www.coffeyarchitects.com](http://www.coffeyarchitects.com)

Project No: **798**  
Project Name: **6 John Street WC1**

Drawing Name: **Proposed Section AA**

Scale: 1:50 @ A1

Date: 26/05/2015

Drawing No: 798\_21



Date:	24/10/2014
Drawing No:	798_212

NOT FOR CONSTRUCTION  
DO NOT SCALE FROM DRAWING  
NOTIFY ARCHITECT IMMEDIATELY  
ON DISCOVERY OF DISCREPANCIES



Coffey Architects  
11-12 Great Sutton Street  
London, EC1V 0BX  
Tel - 020 75492141  
[www.coffeyarchitects.com](http://www.coffeyarchitects.com)


Project No: **798**  
Project Name: **6 John Street WC1**

Drawing Name: **Proposed Section BE**

Scale: 1:50 @ A1

Date: 26/05/2015

Drawing No: 798 21

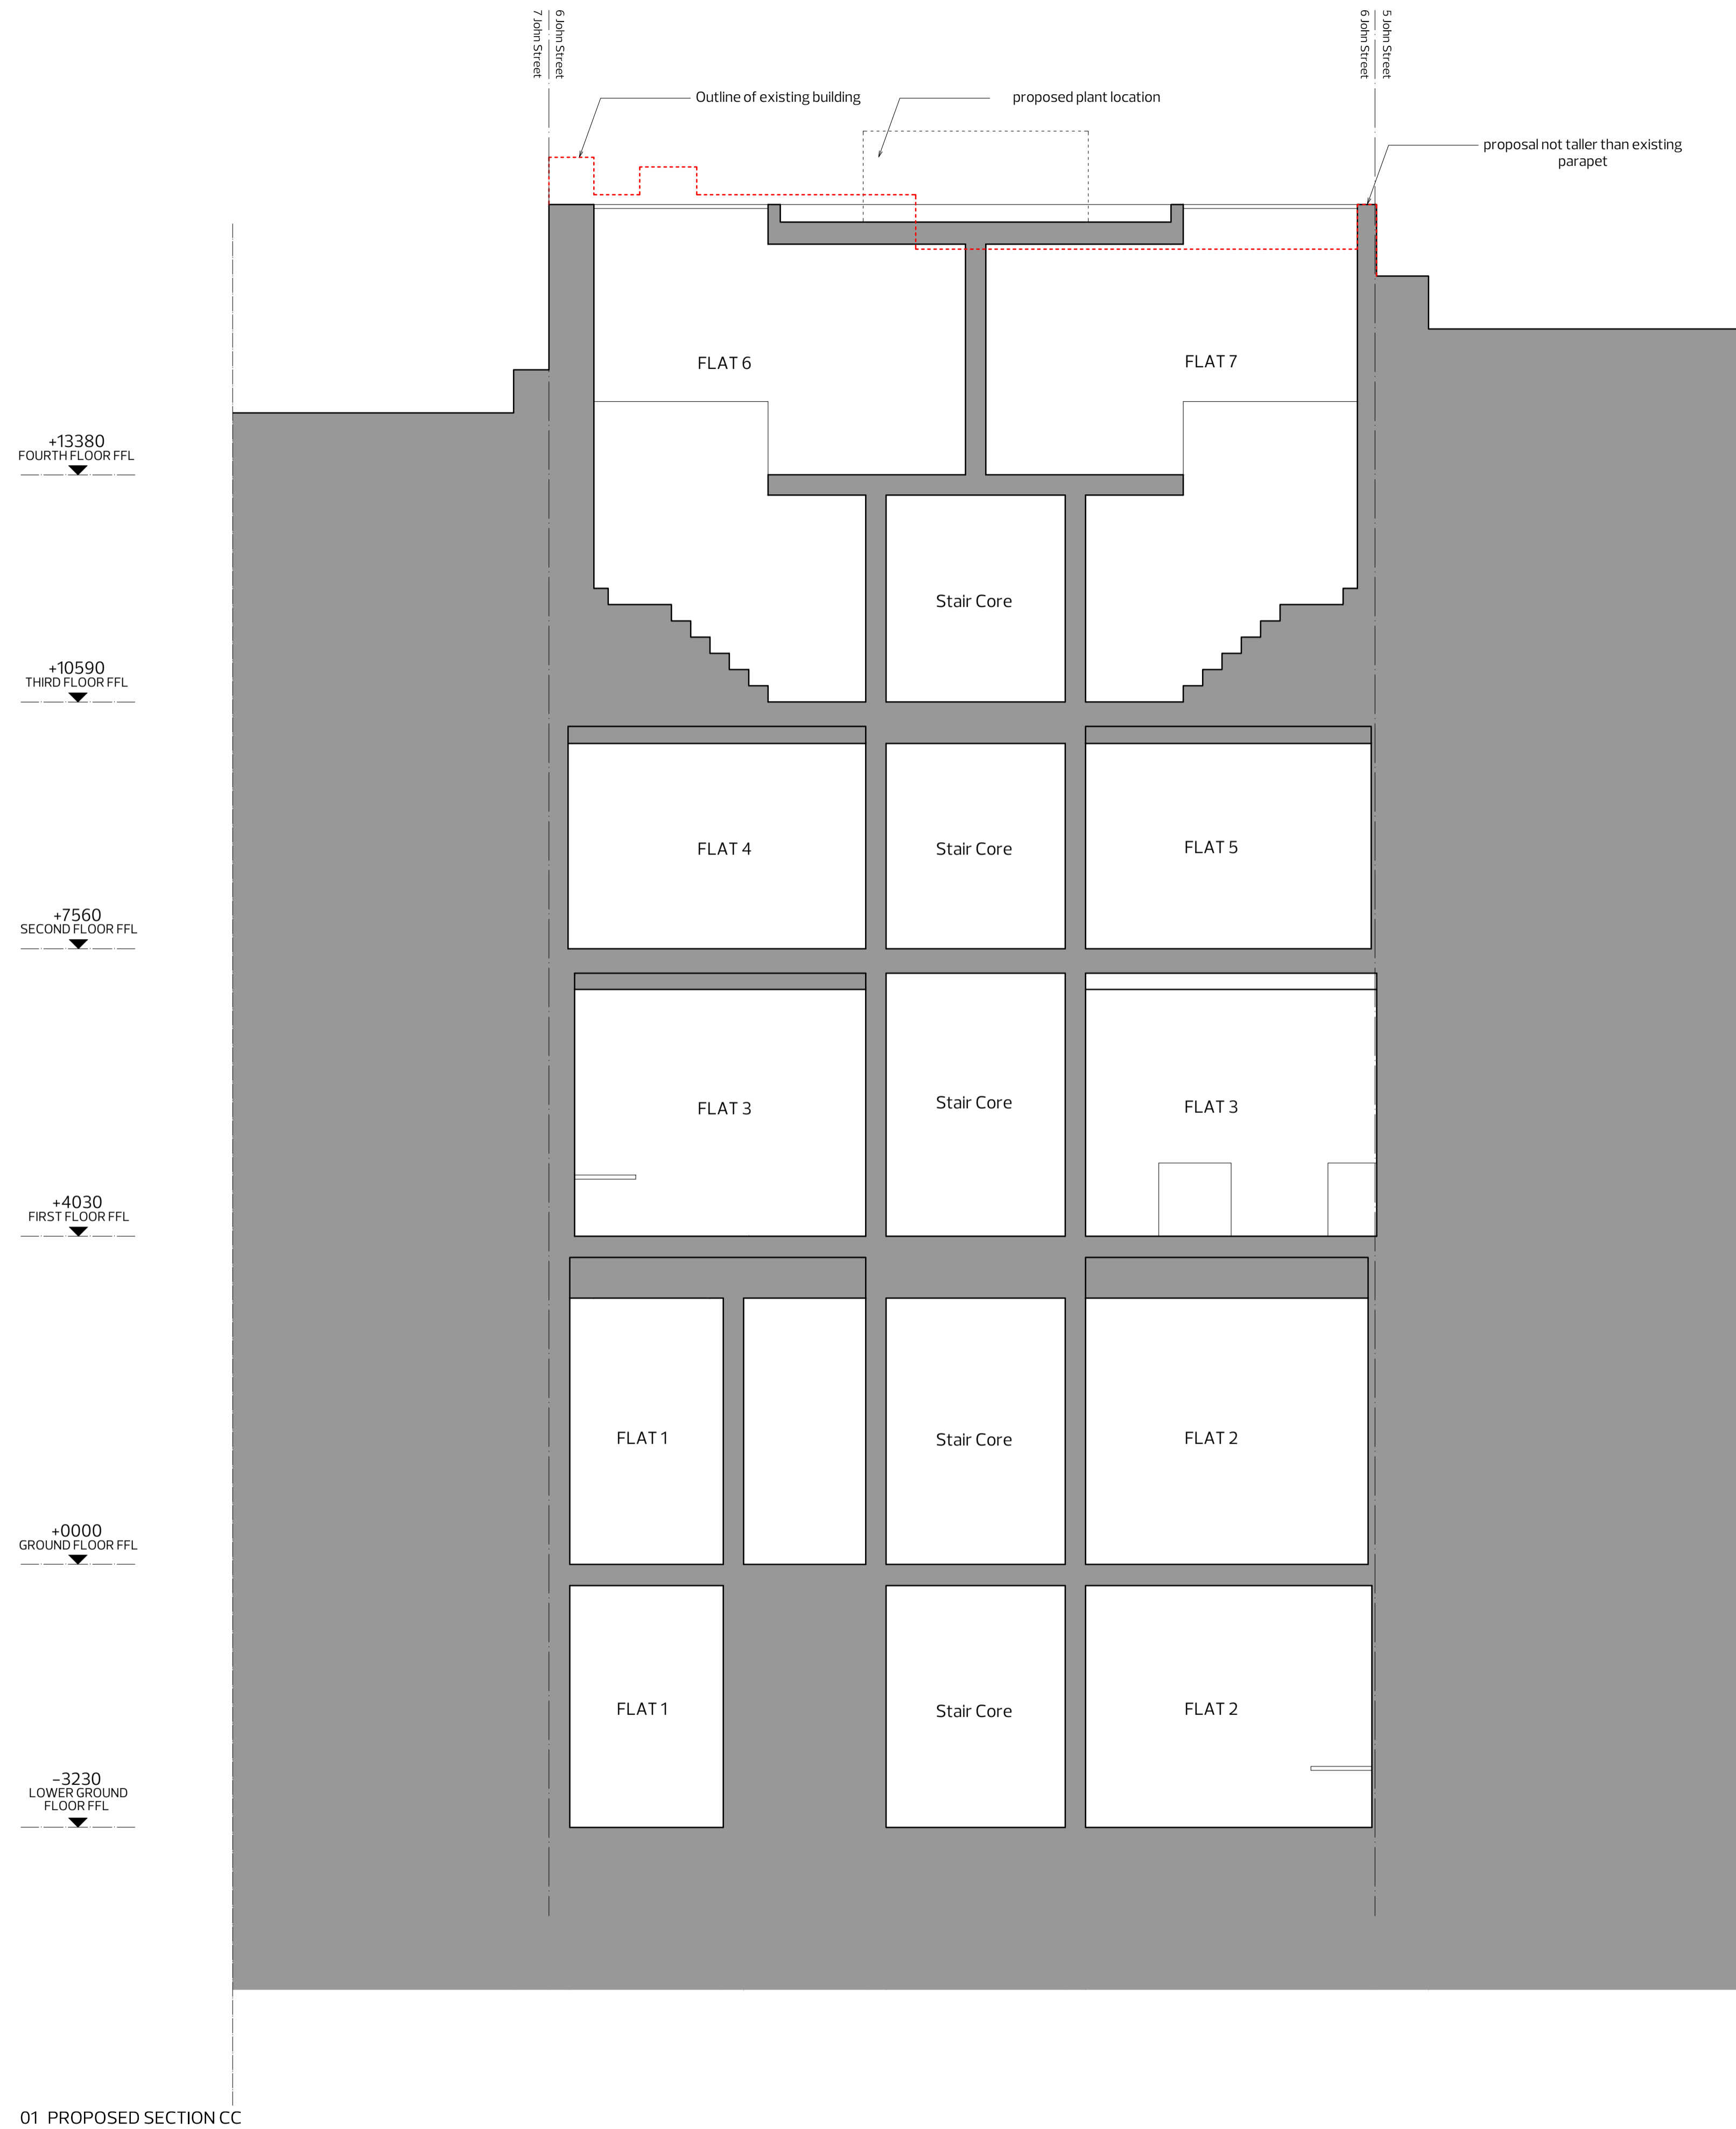


Rev	Date	Description
-----	------	-------------

Status: **PLANNING**

NOT FOR CONSTRUCTION  
DO NOT SCALE FROM DRAWING  
NOTIFY ARCHITECT IMMEDIATELY  
ON DISCOVERY OF DISCREPANCIES



Coffey Architects  
11-12 Great Sutton Street  
London, EC1V 0BX  
Tel - 020 75492141  
[www.coffeyarchitects.com](http://www.coffeyarchitects.com)

Project No: **798**  
Project Name: **6 John Street WC1**

Drawing Name: **Proposed Section cc**

Scale: 1:50 @ A1

Date: 24/10/2014

Drawing No: 798\_213




Rev	Date	Description
Revision:		
	P1	
Status:		
<p align="center"><b>PLANNING</b></p> <p align="center">NOT FOR CONSTRUCTION DO NOT SCALE FROM DRAWING NOTIFY ARCHITECT IMMEDIATELY ON DISCOVERY OF DISCREPANCIES</p>		

Project No: **798**  
Project Name: **6 John Street WC1**

Scale:	1:50 @ A1
Date:	26/05/2015

\_\_\_\_\_

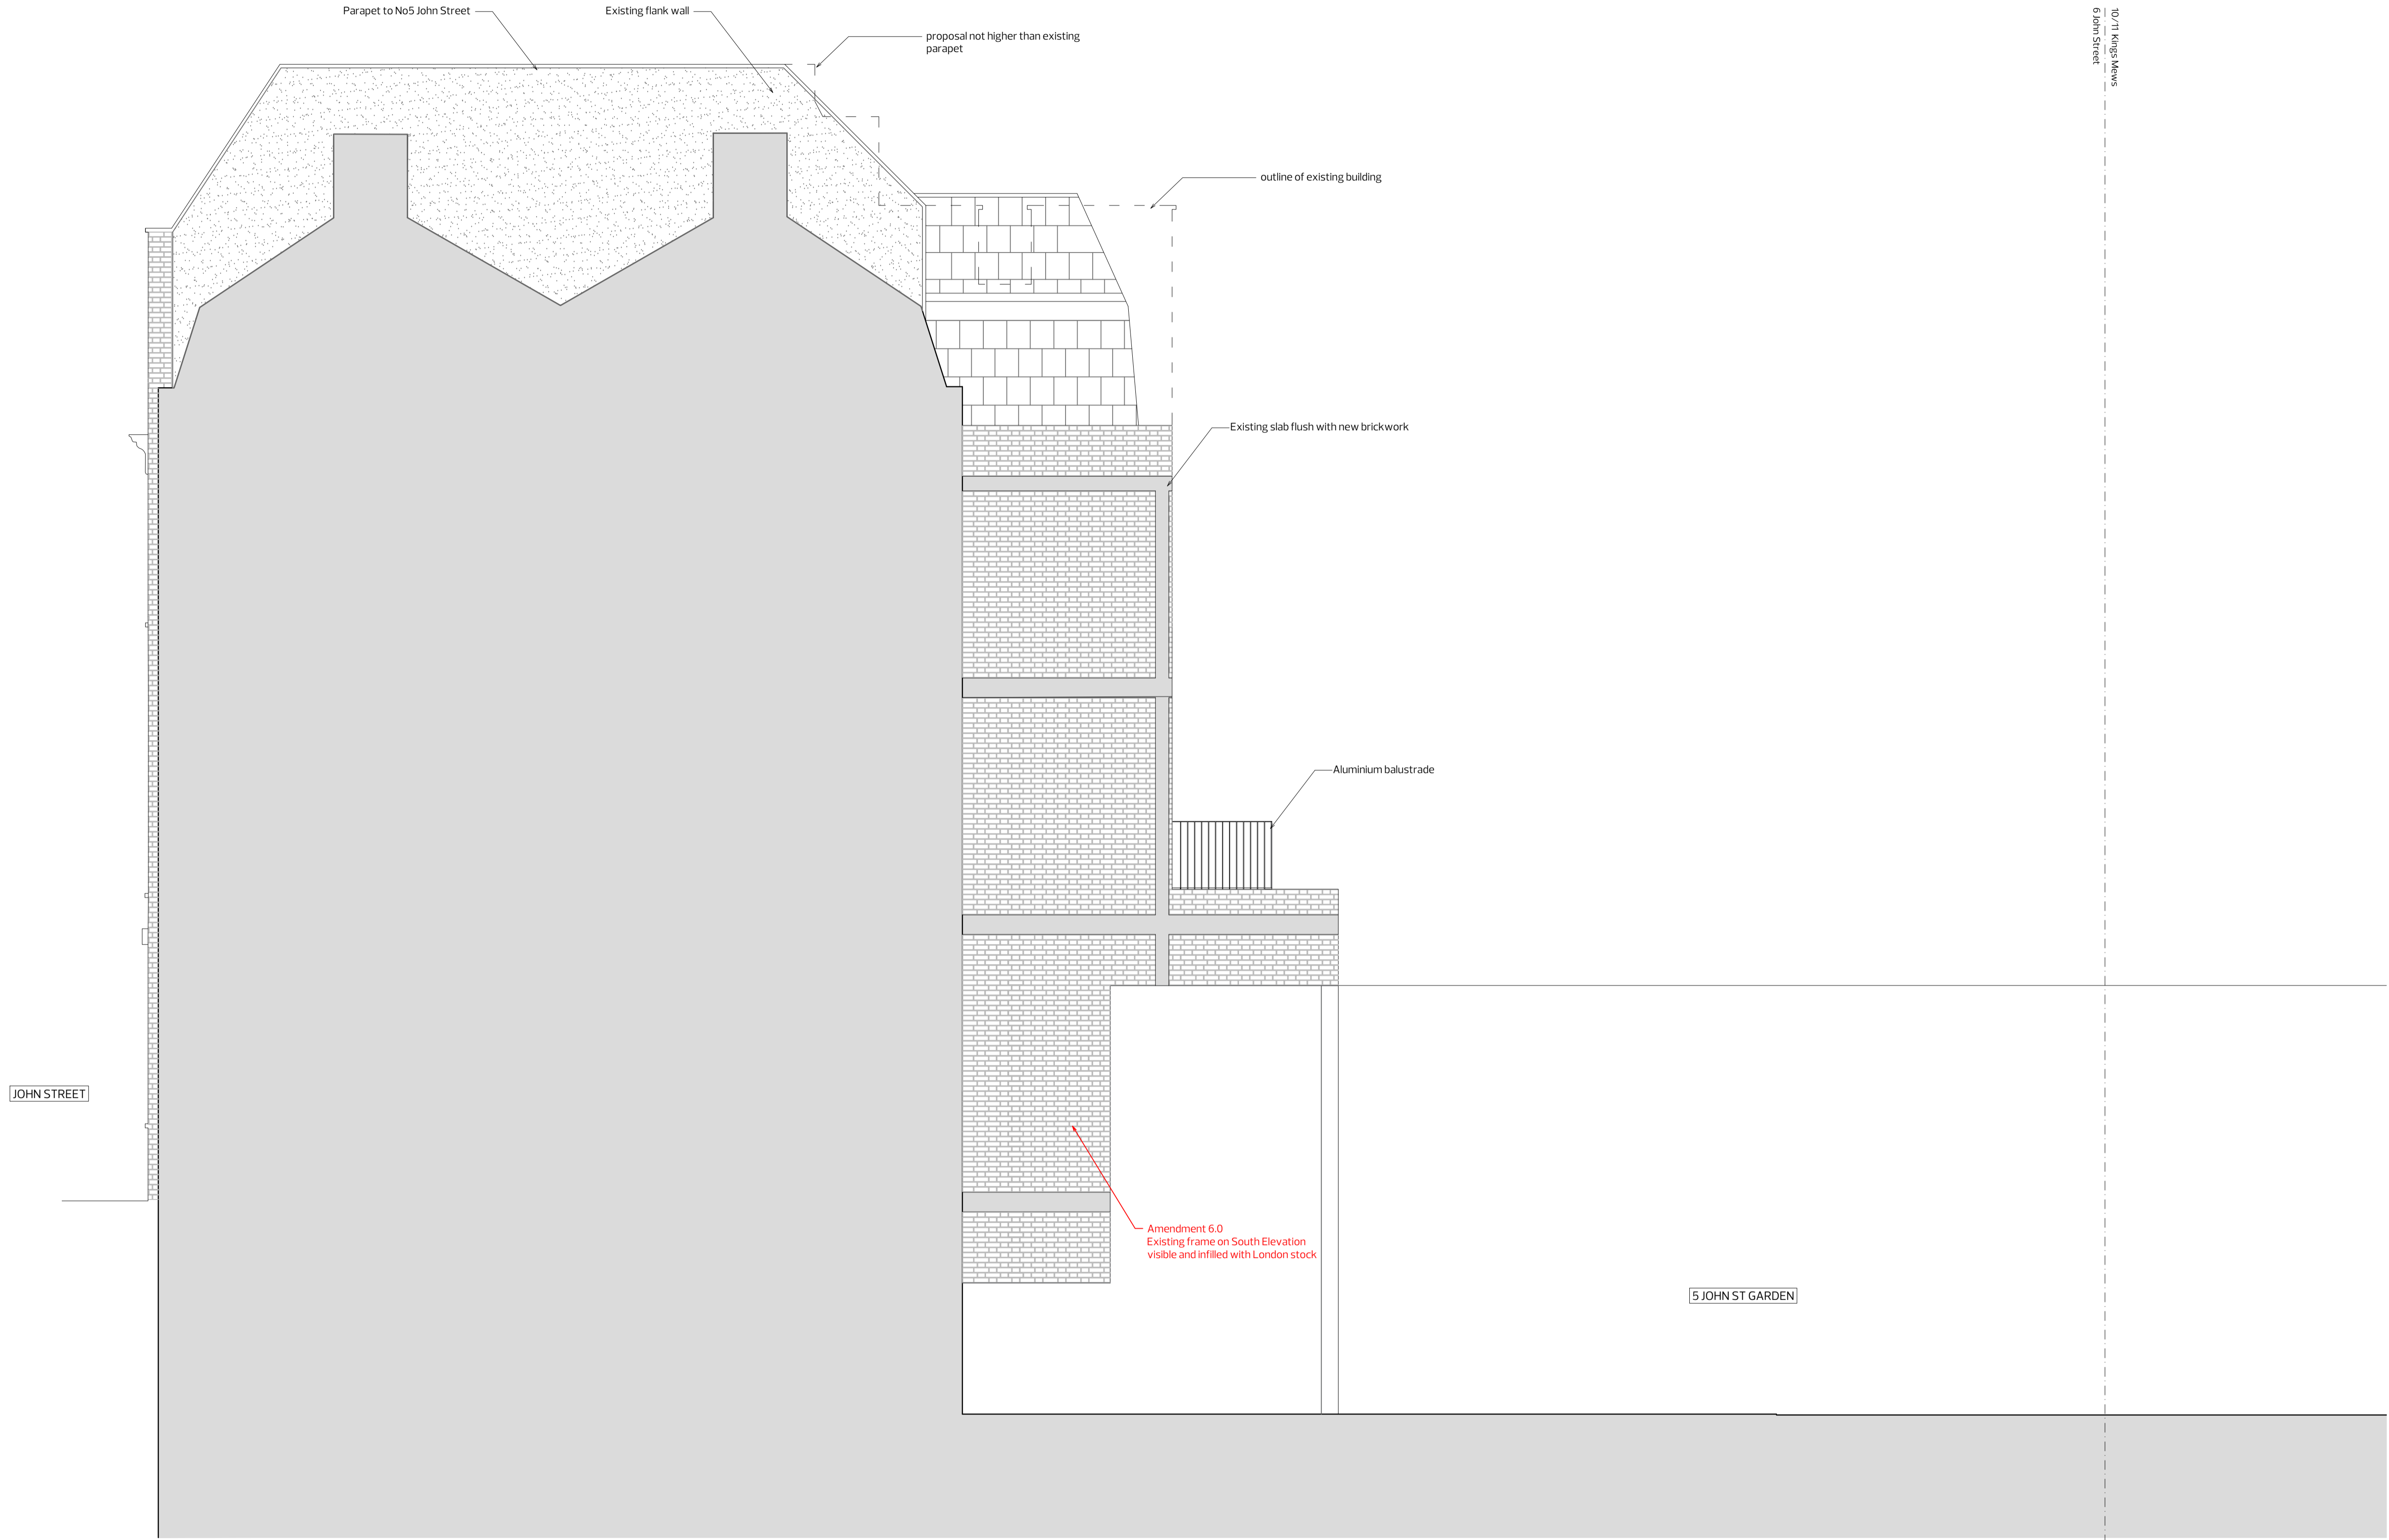

01 PROPOSED SOUTH ELEVATION


Rev	Date	Description
Revision: <b>P1</b>		
Status: <b>PLANNING</b>		
NOT FOR CONSTRUCTION DO NOT SCALE FROM DRAWING NOTIFY ARCHITECT IMMEDIATELY ON DISCOVERY OF DISCREPANCIES		
 Coffey Architects 11-12 Great Sutton Street London, EC1V 0BX Tel - 020 75492141 www.coffeyarchitects.com		
Project No: <b>798</b> Project Name: <b>6 John Street WC1</b>		
Drawing Name: <b>Proposed South Elevation</b>		
Scale: <b>1:50 @ A1</b>		
Date: <b>26/05/2015</b>		
Drawing No: <b>798_222</b>		



01 PROPOSED REAR ELEVATION

ELEVATION KEY

- 01 Existing Brickwork
- 02 Proposed London Stock Brickwork to match existing
- 03 Glazed White Brickwork
- 04 Anodised Aluminium Windows
- 05 Slate tiles to match neighboring mansards
- 06 Black painted metal balustrade
- 07 Slate tiles

Rev	Date	Description
P4	16/01/2015	Amendments to window size/position
P3	16/12/2014	Proposed roofing material amended to slate to match neighbouring mansards
P2	08/12/2014	Elevation extended
P1	12/11/2014	Amendments to 4th/5th level mansard

Revision: **P4**

Status: **PLANNING**

NOT FOR CONSTRUCTION  
DO NOT SCALE FROM DRAWING  
NOTIFY ARCHITECT IMMEDIATELY  
ON DISCOVERY OF DISCREPANCIES

Coffey Architects  
11-12 Great Sutton Street  
London, EC1V 0BX  
Tel - 020 75492141  
www.coffeyarchitects.com

Project No: **798**  
Project Name: **6 John Street WCL**

Drawing Name: **Proposed Rear Elevation**

Scale: **1:50 @ A1**  
Date: **16/12/2014**

Drawing No: **798\_223**



01 PROPOSED REAR ELEVATION

#### ELEVATION KEY

- 01 Existing Brickwork
- 02 Proposed London Stock Brickwork
- 03 Glazed White Brickwork
- 04 Anodised Aluminium Windows
- 05 Slate tiles to match neighboring mansards
- 06 Black painted metal balustrade
- 07 Slate tiles

Rev	Date	Description
P6	17/06/2015	Post planning amendments to 3F & 4F windows
P5	26/05/2015	Post planning amendments
P4	16/01/2015	Amendments to window size/position
P3	16/12/2014	Proposed roofing material amended to slate to match neighbouring mansards
P2	08/12/2014	Elevation extended
P1	12/11/2014	Amendments to 4th/5th level mansards

Revision: **P6**

Status: **PLANNING**

NOT FOR CONSTRUCTION  
DO NOT SCALE FROM DRAWING  
NOTIFY ARCHITECT IMMEDIATELY  
ON DISCOVERY OF DISCREPANCIES

 Coffey Architects  
11-12 Great Sutton Street  
London, EC1V 0BX  
Tel - 020 75492141  
www.coffeyarchitects.com


Project No: **798**  
Project Name: **6 John Street WCL**

Drawing Name: **Proposed Rear Elevation**


Scale: **1:50 @ A1**

Date: **17/06/2015**

Drawing No: **798\_223**

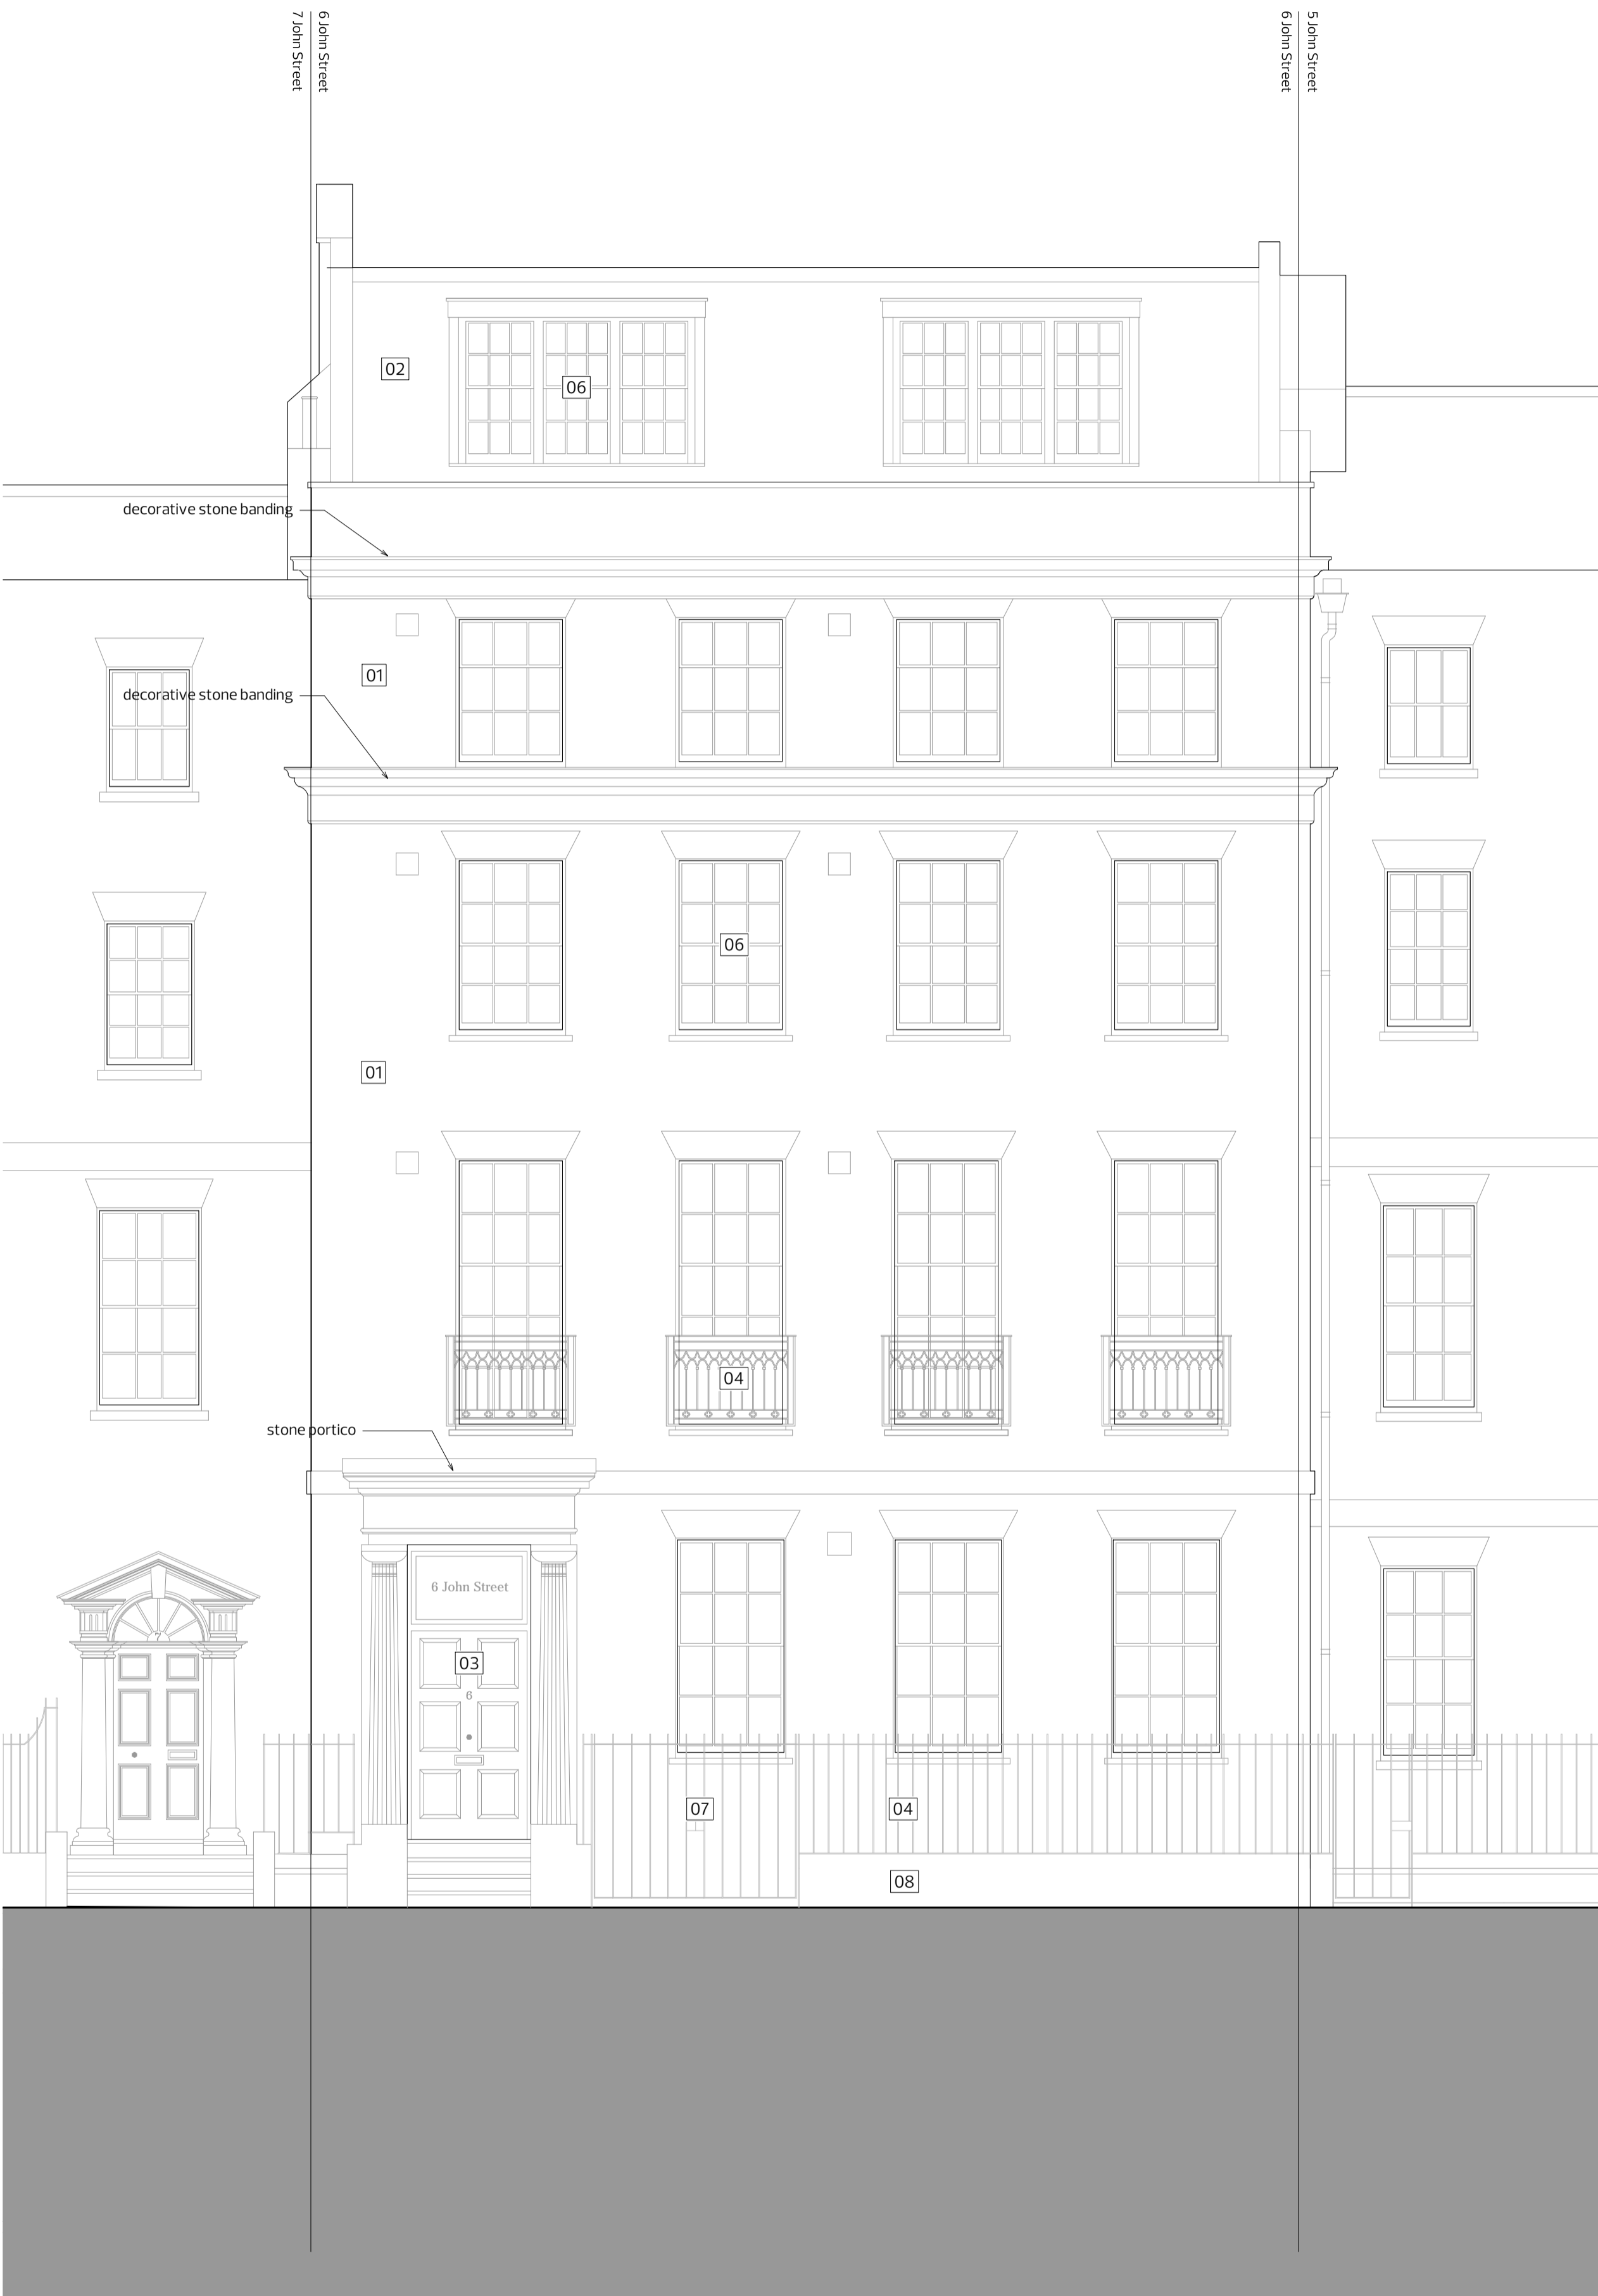

01PROPOSED FRONT ELEVATION (FROM STREET)

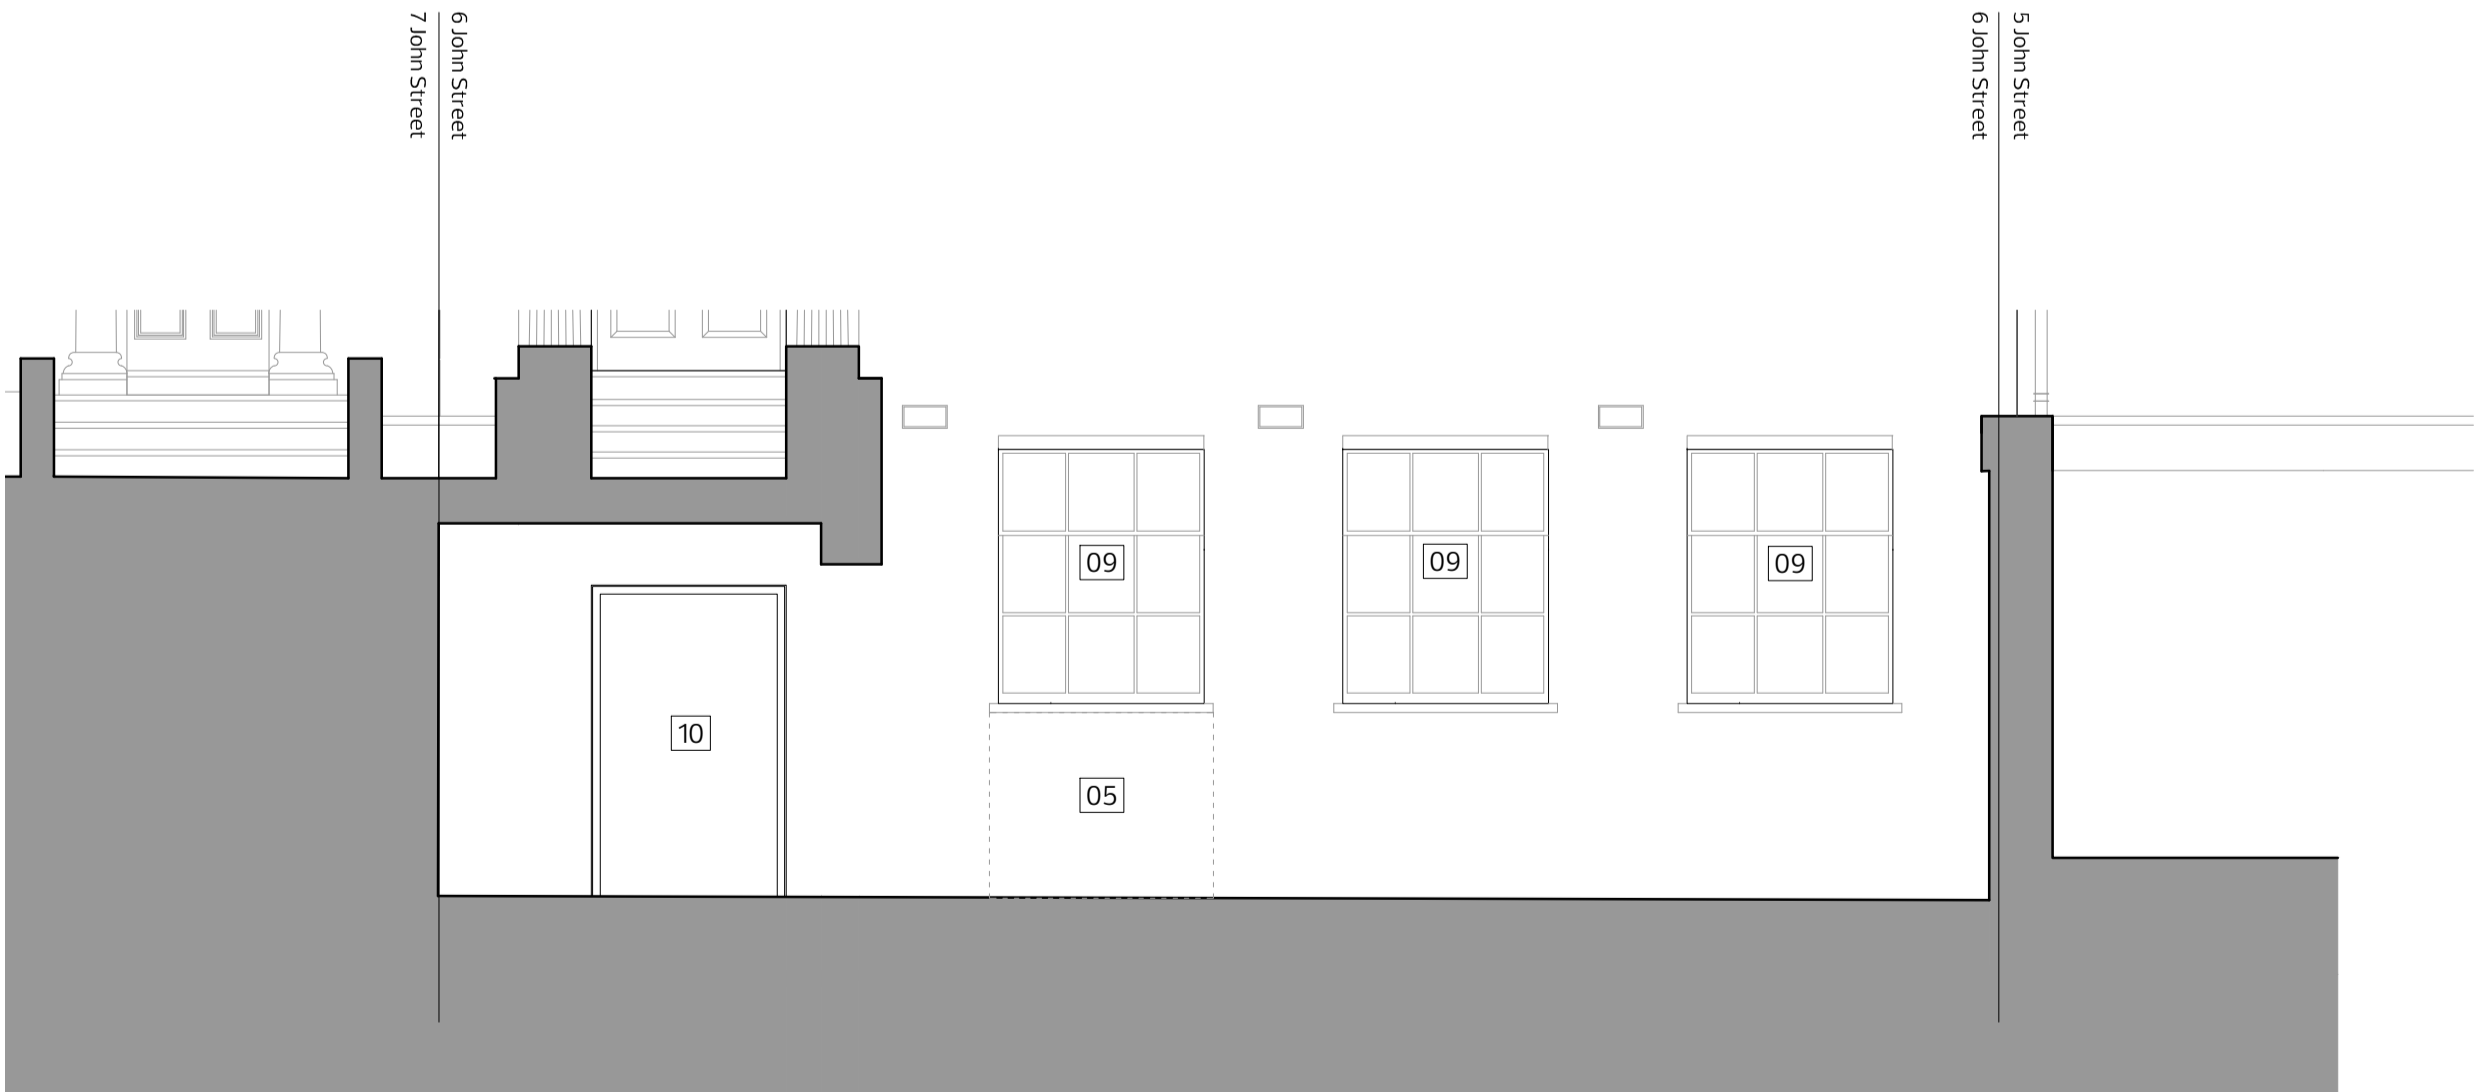

01PROPOSED FRONT ELEVATION (FROM COURTYARD)

ELEVATION KEY

- 01 Brickwork
- 02 Slate Tiles
- 03 Timber Framed Door
- 04 Iron Railings
- 05 Underside of cill bricked up to match existing
- 06 Existing timber windows to be refurbished and retained where possible and replaced with matching where absolutely necessary. Secondary glazing added internally with horizontal transom lined through with existing horizontal sash bar.
- 07 New gate to match railings
- 08 New York Stone Plinth
- 09 New timber sash windows to match existing windows to front elevation
- 10 New timber door to Bin Store


Rev	Date	Description
Revision: <b>P1</b>		
Status: <b>PLANNING</b>		
NOT FOR CONSTRUCTION DO NOT SCALE FROM DRAWING NOTIFY ARCHITECT IMMEDIATELY ON DISCOVERY OF DISCREPANCIES		

Coffey Architects  
11-12 Great Sutton Street  
London, EC4V 0BX  
Tel - 020 75492141  
www.coffeyarchitects.com


Project No: **798**  
Project Name: **6 John Street WC1**

Drawing Name: **Proposed Front Elevation**

Scale: **1:50 @ A1**  
Date: **24/10/2014**  
Drawing No: **798\_224**

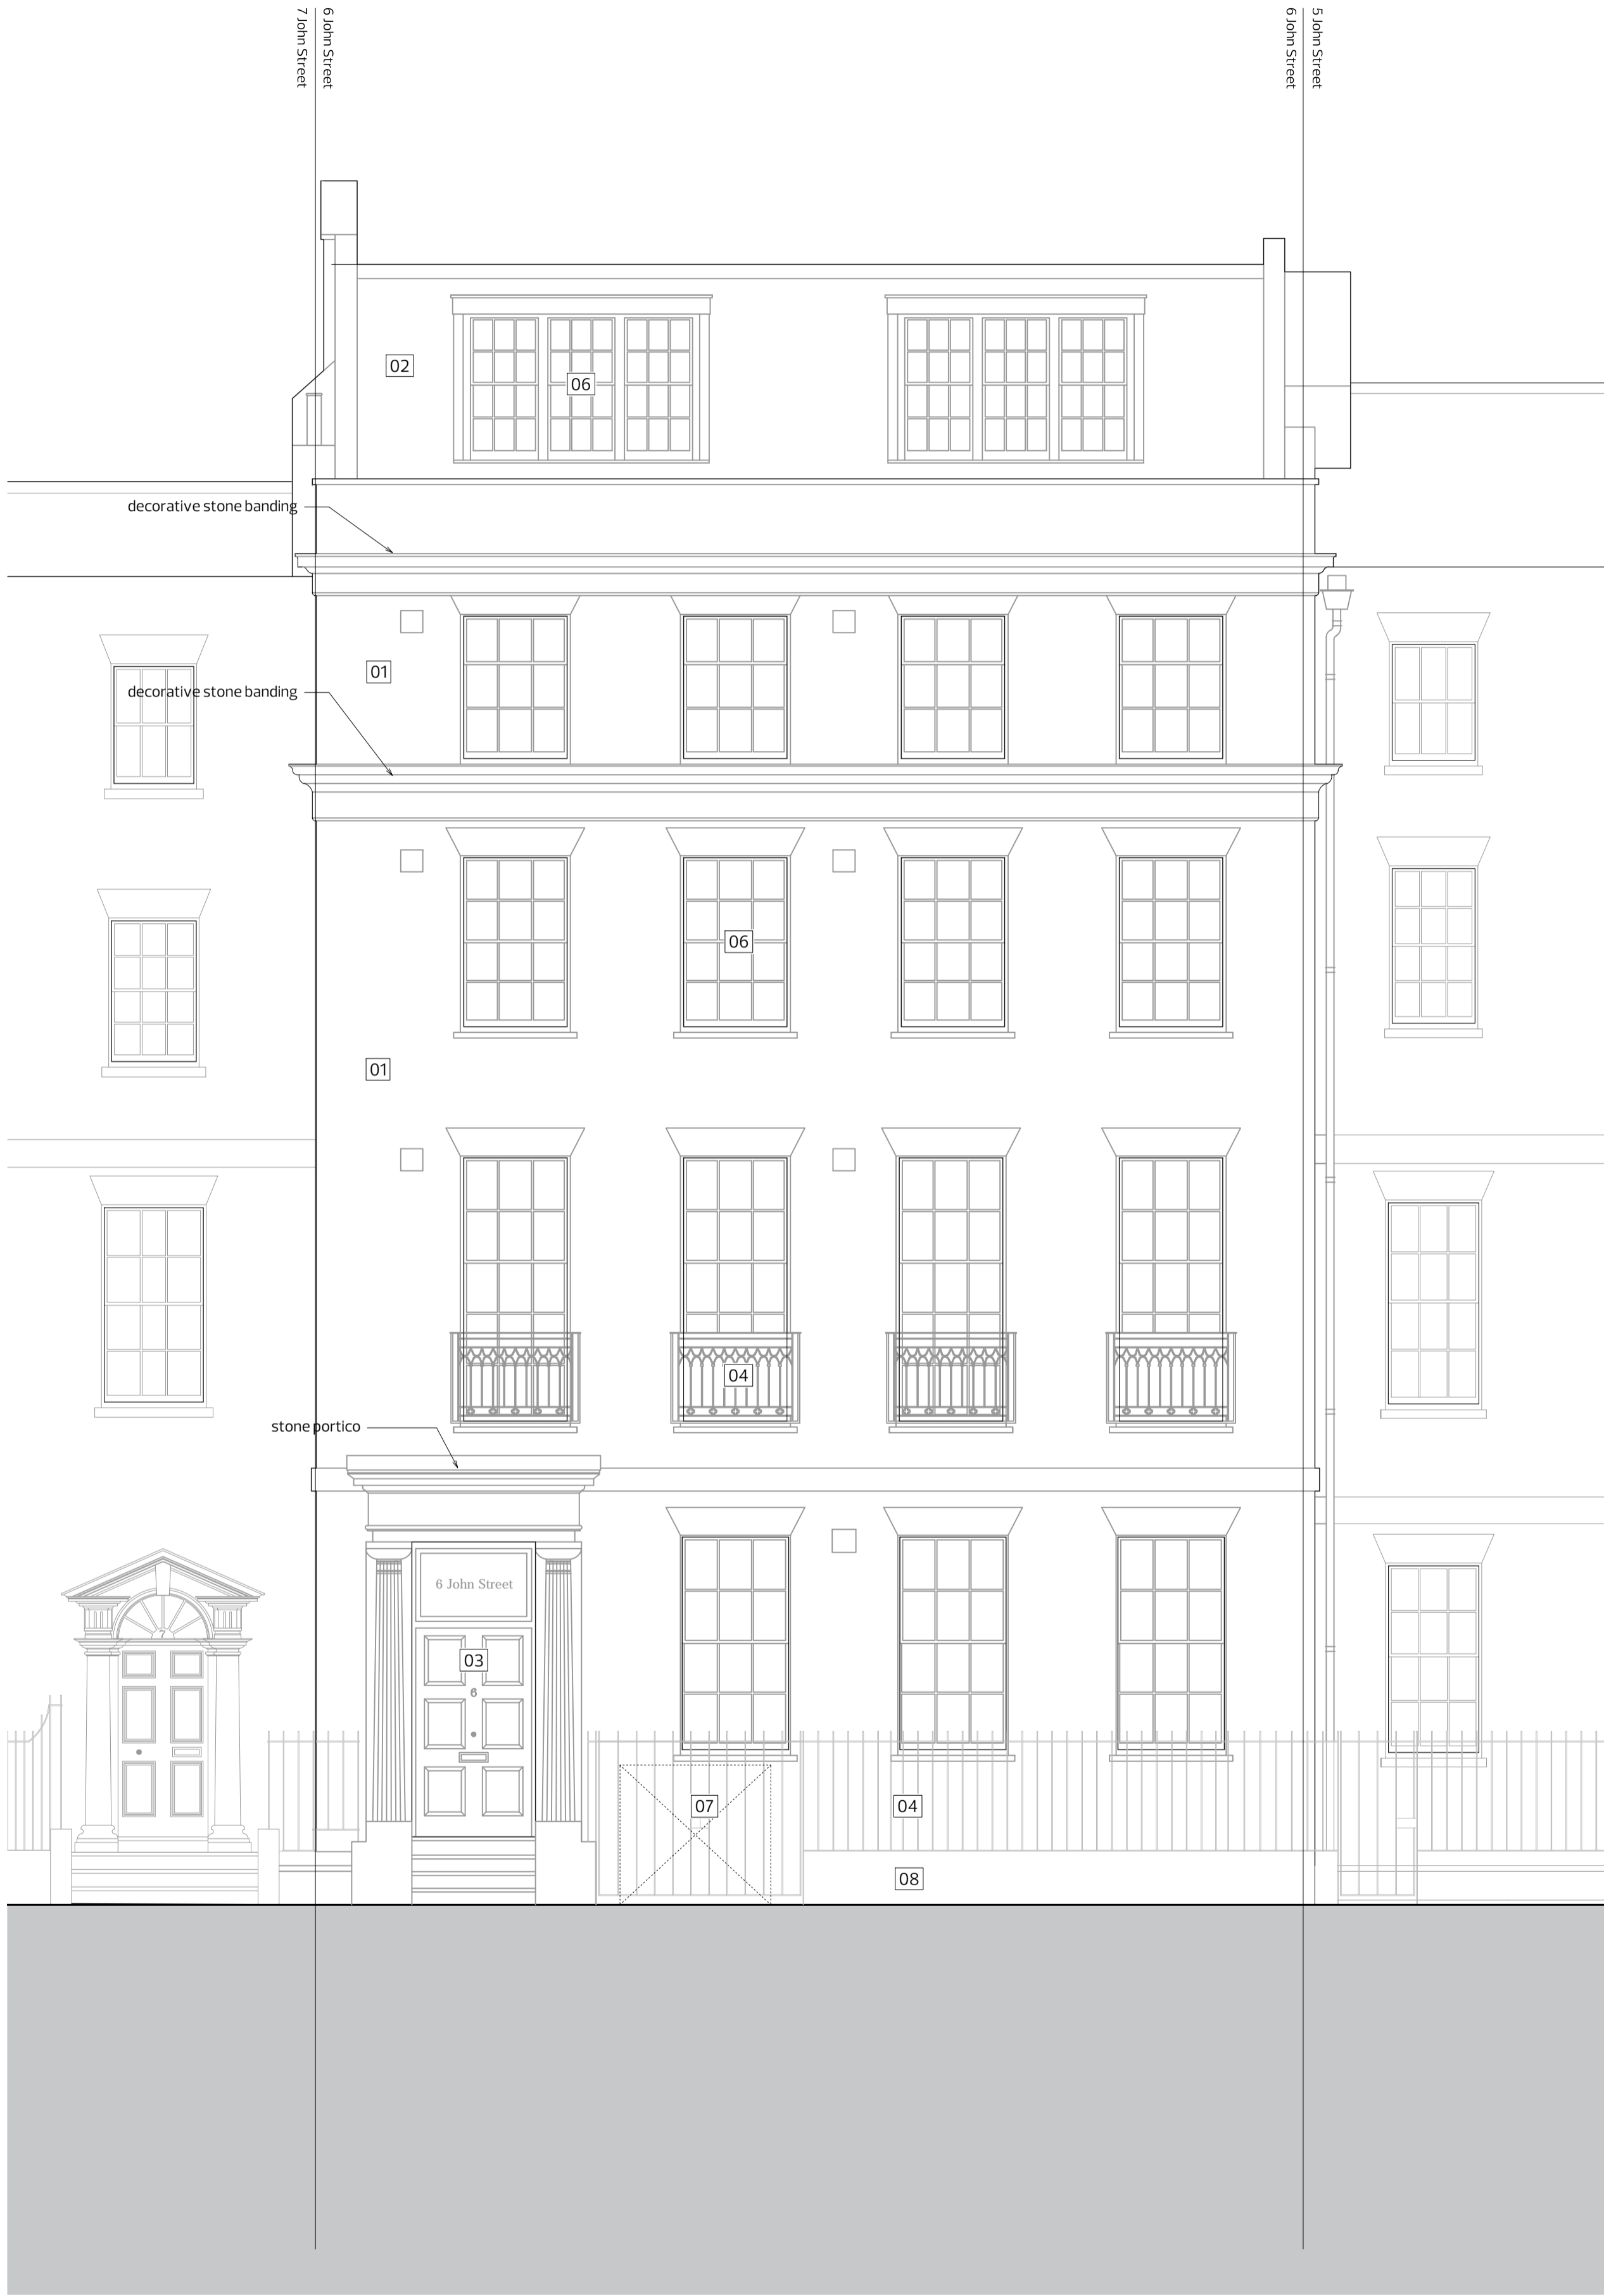

01 PROPOSED FRONT ELEVATION (FROM STREET)

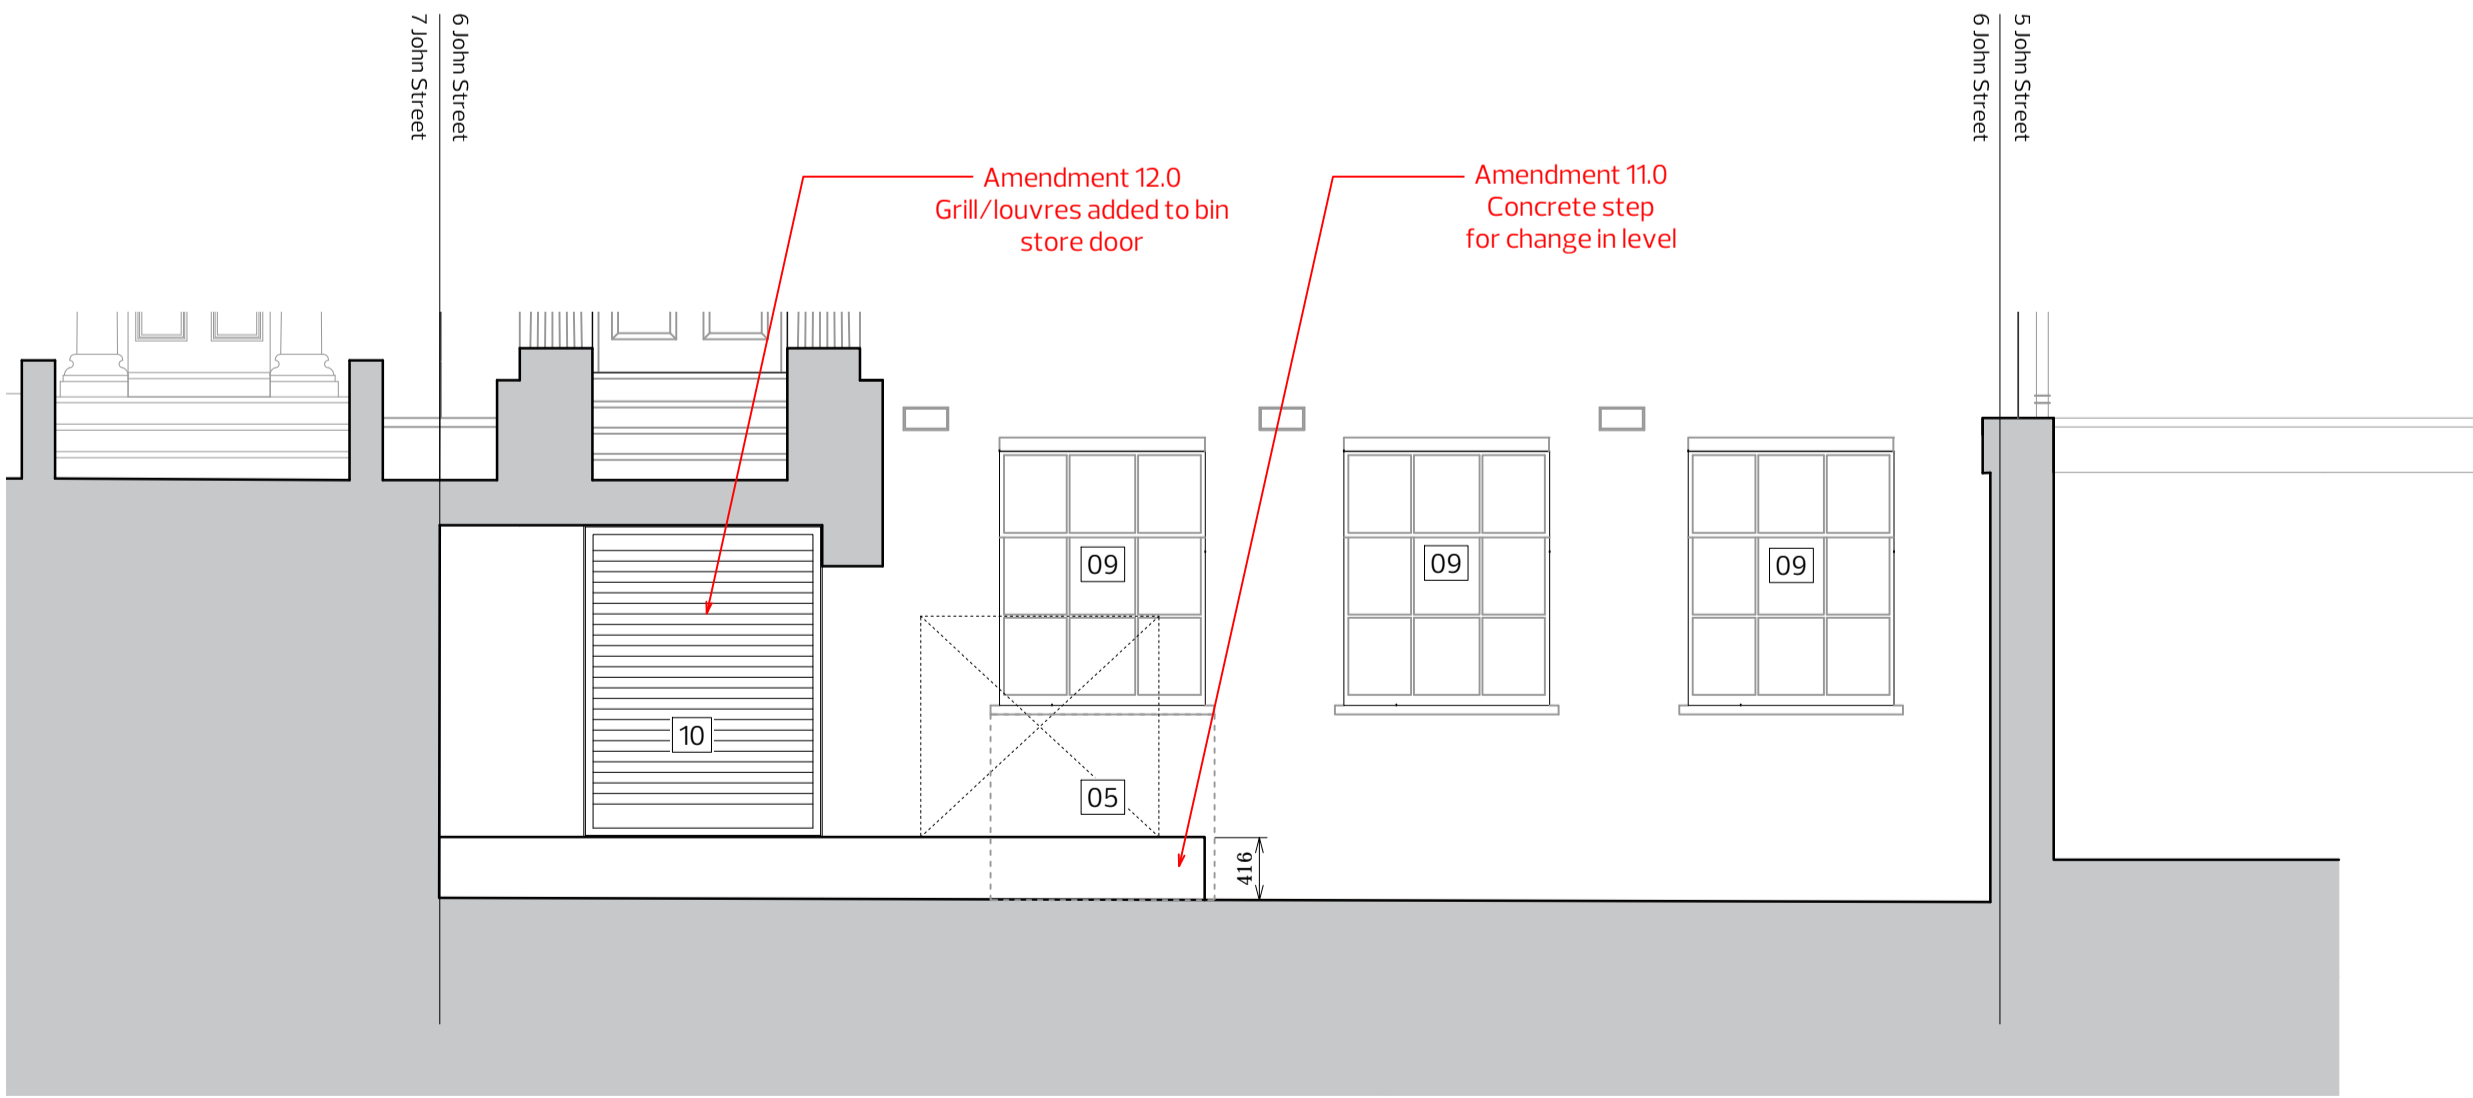

01 PROPOSED FRONT ELEVATION (FROM COURTYARD)

- ELEVATION KEY
- 01 Brickwork
  - 02 Slate Tiles
  - 03 Timber Framed Door
  - 04 Iron Railings
  - 05 Underside of cill bricked up to match existing
  - 06 Existing timber windows to be refurbished and retained where possible and replaced with matching where absolutely necessary. Secondary glazing added internally with horizontal transom lined through with existing horizontal sash bar.
  - 07 New gate to match railings
  - 08 New York Stone Plinth
  - 09 New timber sash windows to match existing windows to front elevation
  - 10 New door to Bin Store

P2	26/05/2015	Post planning amendments
Rev	Date	Description
Revision: P2		
Status: PLANNING		
NOT FOR CONSTRUCTION DO NOT SCALE FROM DRAWING NOTIFY ARCHITECT IMMEDIATELY ON DISCOVERY OF DISCREPANCIES		

Coffey Architects  
11-12 Great Sutton Street  
London, EC4V 0BX  
Tel - 020 75492141  
www.coffeyarchitects.com

Project No: 798  
Project Name: 6 John Street WC1

Drawing Name: Proposed Front Elevation

Scale: 1:50 @ A1  
Date: 26/05/2015  
Drawing No: 798\_224