

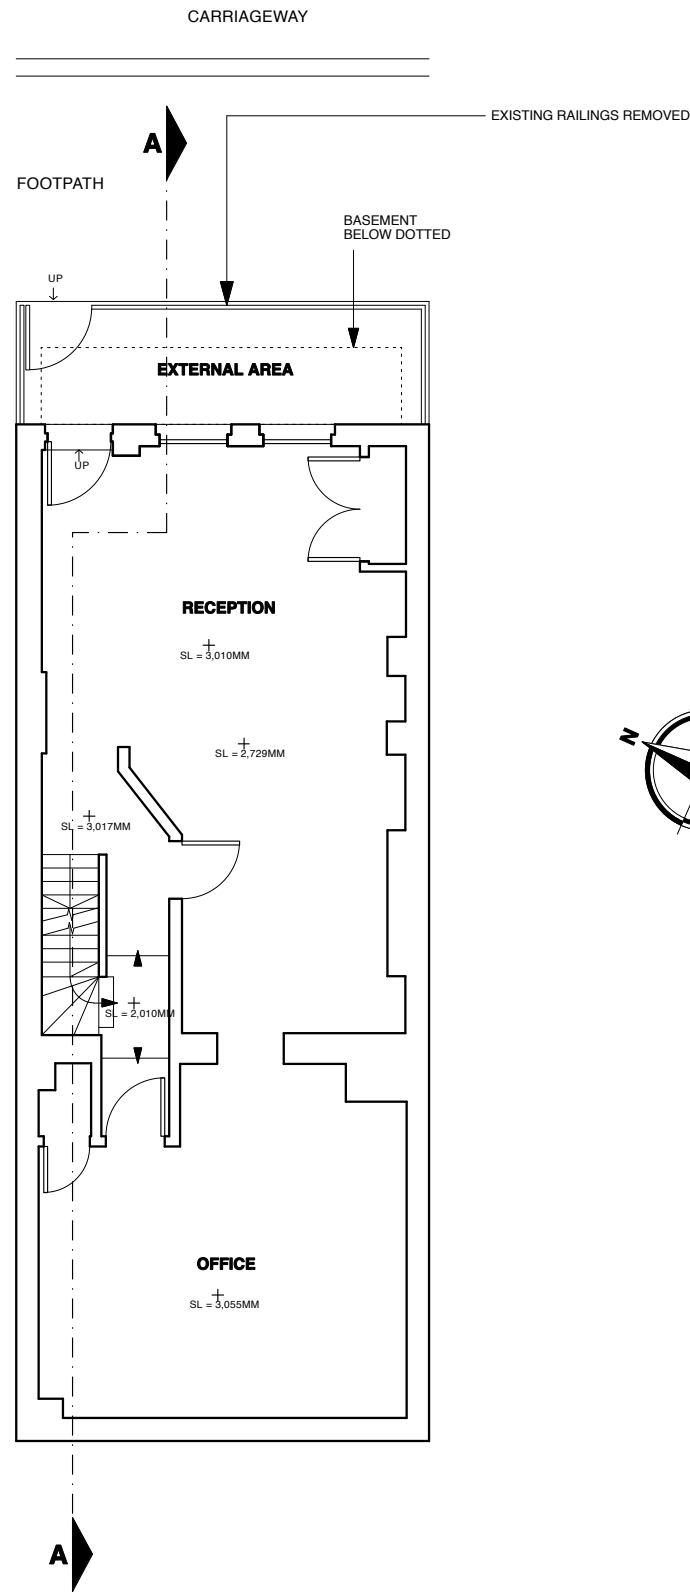



LOWER GROUND EXISTING

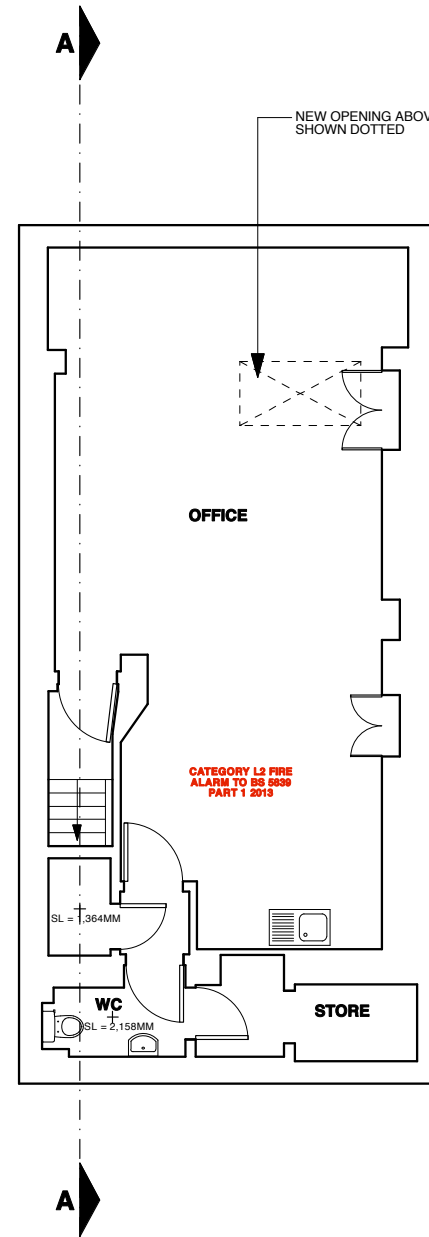

GROUND LEVEL EXISTING

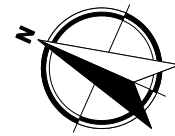

LOWER GROUND PROPOSED

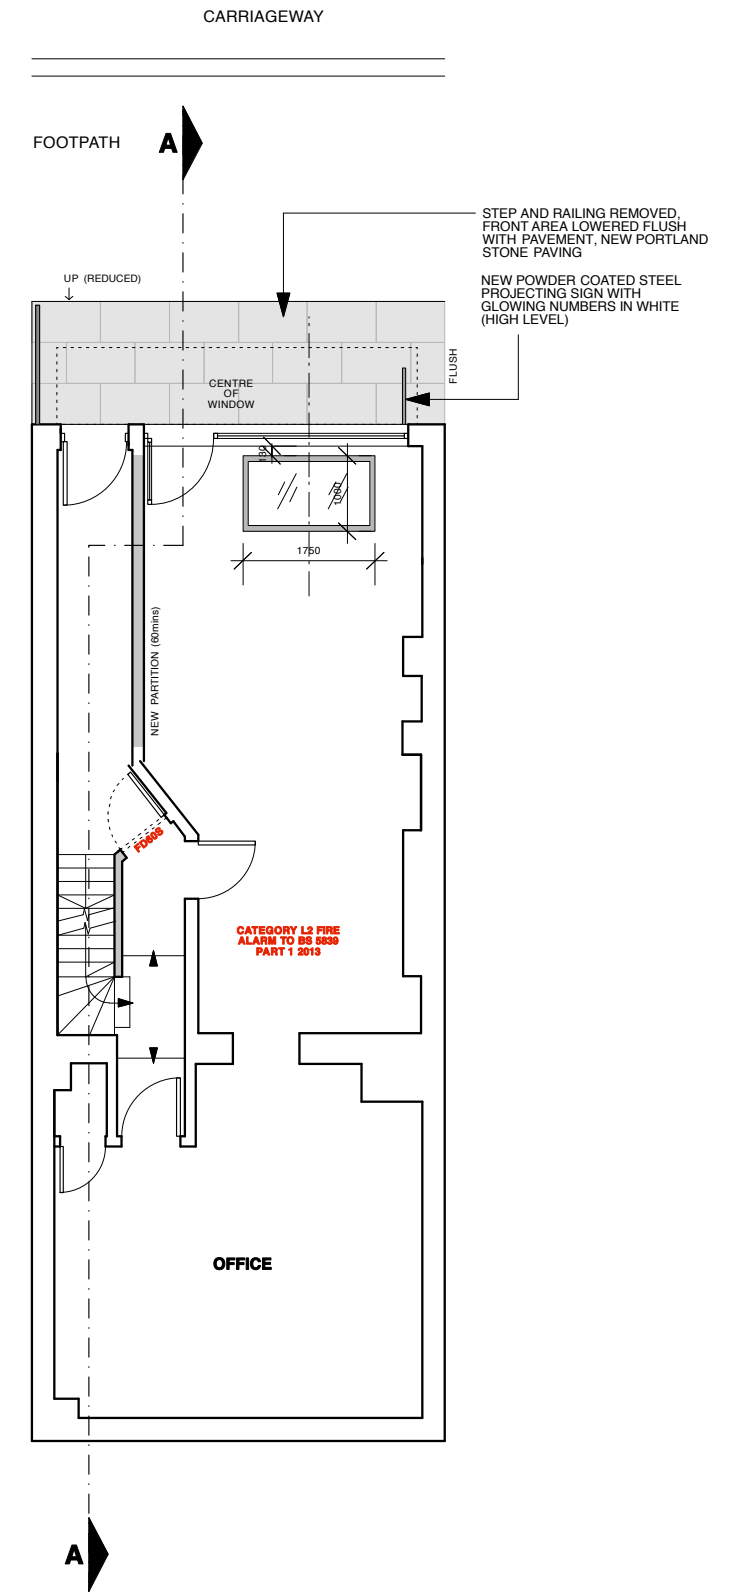

GROUND LEVEL PROPOSED



Rev. Comments Date

Project **291 GRAYS INN ROAD • LONDON • WC1X 8QJ**
 Drawing Title **EXISTING & PROPOSED PLANS**
 Dwg No. **355 / 001**
 Scale **1:100@A3** Date **AUG 2014**


Revision **B**
 Drawn by **ES**

ATELIERwest
 ARCHITECTURE / DESIGN / PROJECT MANAGEMENT
 SUITE 2 / 26 CADOGAN SQUARE / LONDON / SW1X 0JP
 INFO@ATELIERWEST.CO.UK / WWW.ATELIERWEST.CO.UK
 07862 708 972
 07801 650 531


DO NOT SCALE FROM THIS DRAWING. USE FIGURED DIMENSIONS ONLY. ANY DISCREPANCIES ARE TO BE REPORTED TO AW IMMEDIATELY. PRIOR TO THE EXECUTION OF THE WORKS ON SITE ALL DIMENSIONS TO BE VERIFIED ON SITE BEFORE ANY WORK IS PUT IN HAND



FRONT ELEVATION EXISTING

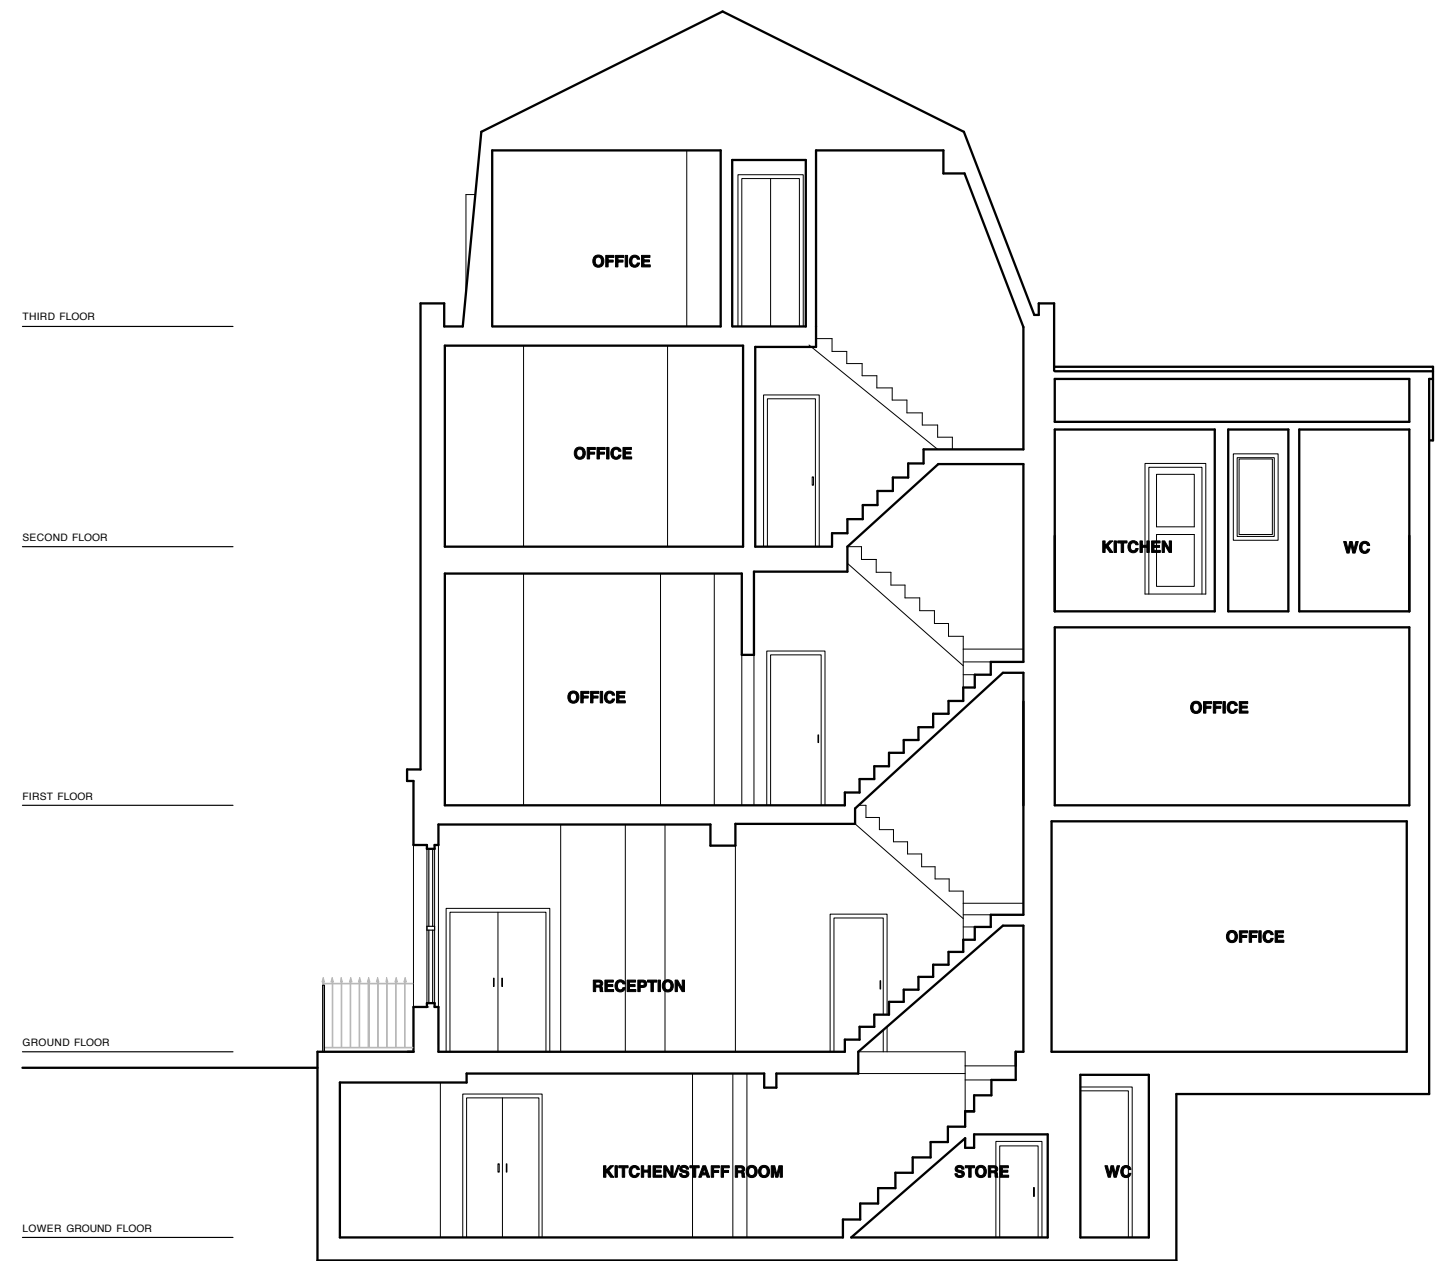

SECTION AA EXISTING

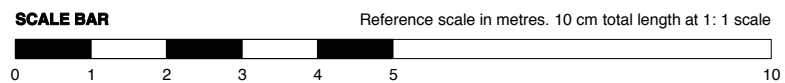

Rev. Comments

Date

Project **291 GRAYS INN ROAD • LONDON • WC1X 8QJ**

Drawing Title **EXISTING ELEVATIONS & SECTIONS**

Dwg No. **355 / 002**

Revision **-**

Scale **1:100@A3**


Date **AUG 2014**

Drawn by **ES**

ATELIERwest
ARCHITECTURE / DESIGN / PROJECT MANAGEMENT

SUITE 2 / 26 CADOGAN SQUARE / LONDON / SW1X 0JP
INFO@ATELIERWEST.CO.UK / WWW.ATELIERWEST.CO.UK 07862 708 972
07801 650 531

DO NOT SCALE FROM THIS DRAWING. USE FIGURED DIMENSIONS ONLY. ANY DISCREPANCIES ARE TO BE REPORTED TO AW IMMEDIATELY. PRIOR TO THE EXECUTION OF THE WORKS ON SITE ALL DIMENSIONS TO BE VERIFIED ON SITE BEFORE ANY WORK IS PUT IN HAND

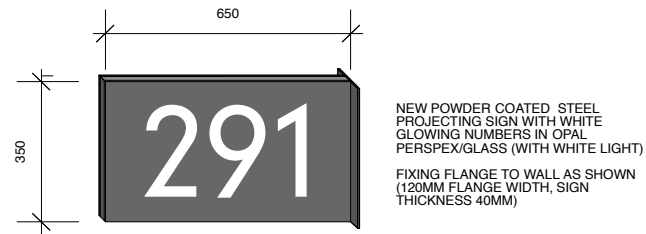

SIGN DETAIL
1:20@A3


THIRD FLOOR

SECOND FLOOR

FIRST FLOOR

GROUND FLOOR

LOWER GROUND FLOOR

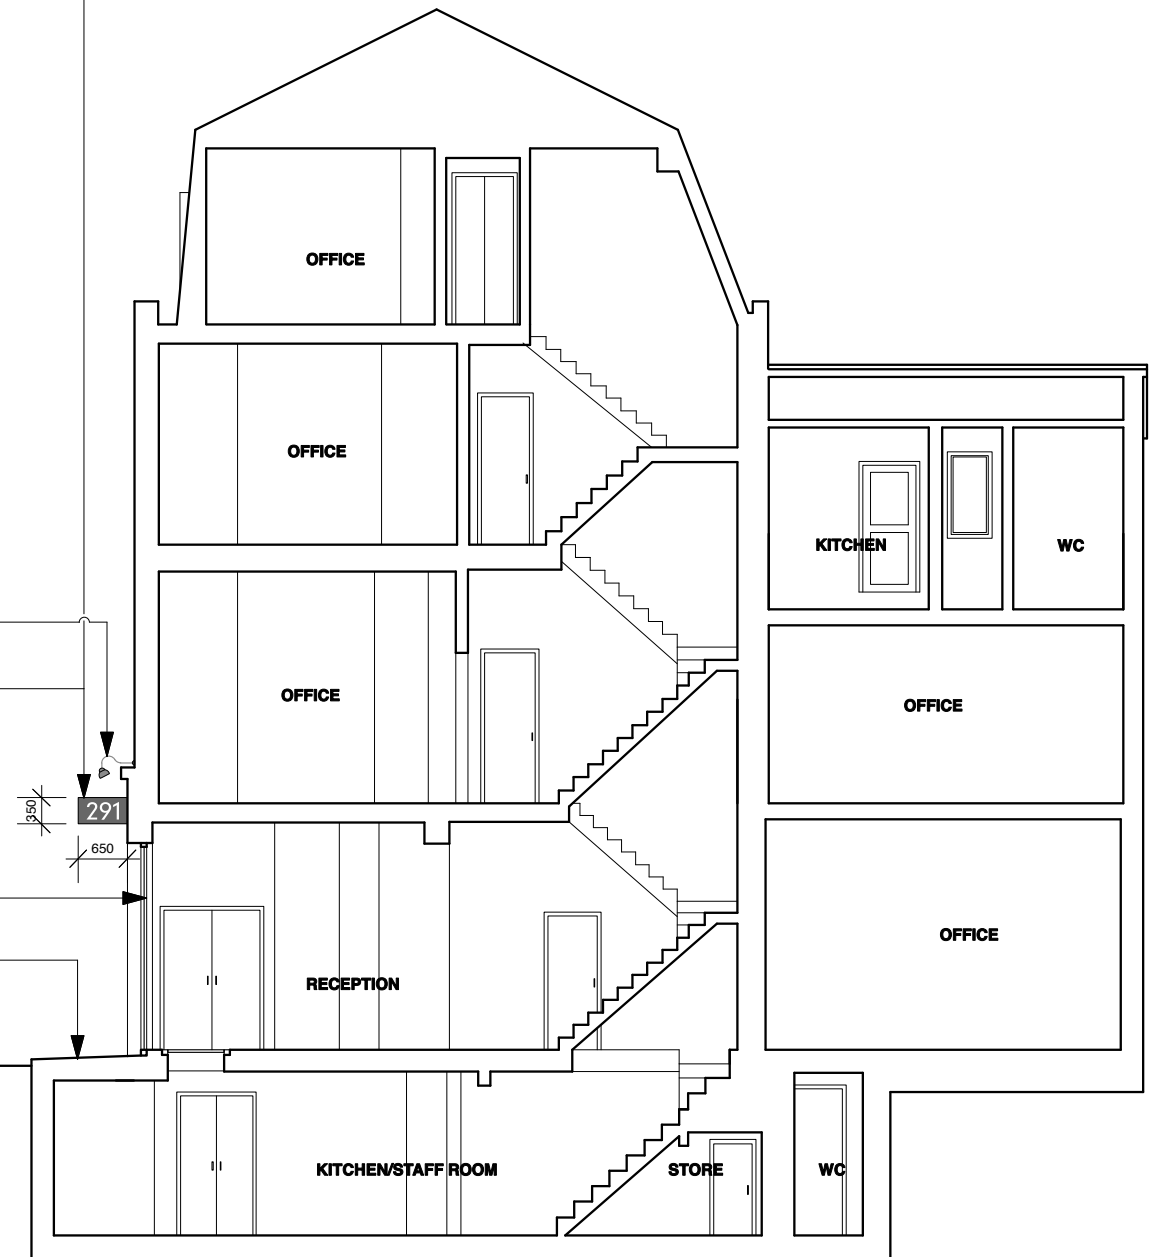

3NO. SWAN NECK LED LIGHT FITTINGS TO MATCH GREY ALUMINIUM FINISH (projection circa 500mm)

NEW POWDER COATED STEEL PROJECTING SIGN WITH GLOWING NUMBERS IN WHITE (previously approved, now moved)

NEW WINDOW AND DOOR SET, ALL MINIMALLY FRAMED WITH GREY POWDER COATED ALUMINIUM

STEP AND RAILING REMOVED, FRONT AREA LOWERED FLUSH WITH PAVEMENT, NEW PORTLAND STONE PAVING



FRONT ELEVATION PROPOSED



Rev. Comments

Date

Project **291 GRAYS INN ROAD • LONDON • WC1X 8QJ**

Drawing Title **PROPOSED ELEVATIONS & SECTIONS**

Dwg No. **355 / 006**

Revision **A**

Scale **1:100@A3**

Date **AUG 2014**

Drawn by **ES**

ATELIERwest
ARCHITECTURE / DESIGN / PROJECT MANAGEMENT

SUITE 2 / 26 CADOGAN SQUARE / LONDON / SW1X 0JP
INFO@ATELIERWEST.CO.UK / WWW.ATELIERWEST.CO.UK

07862 708 972
07801 650 531