
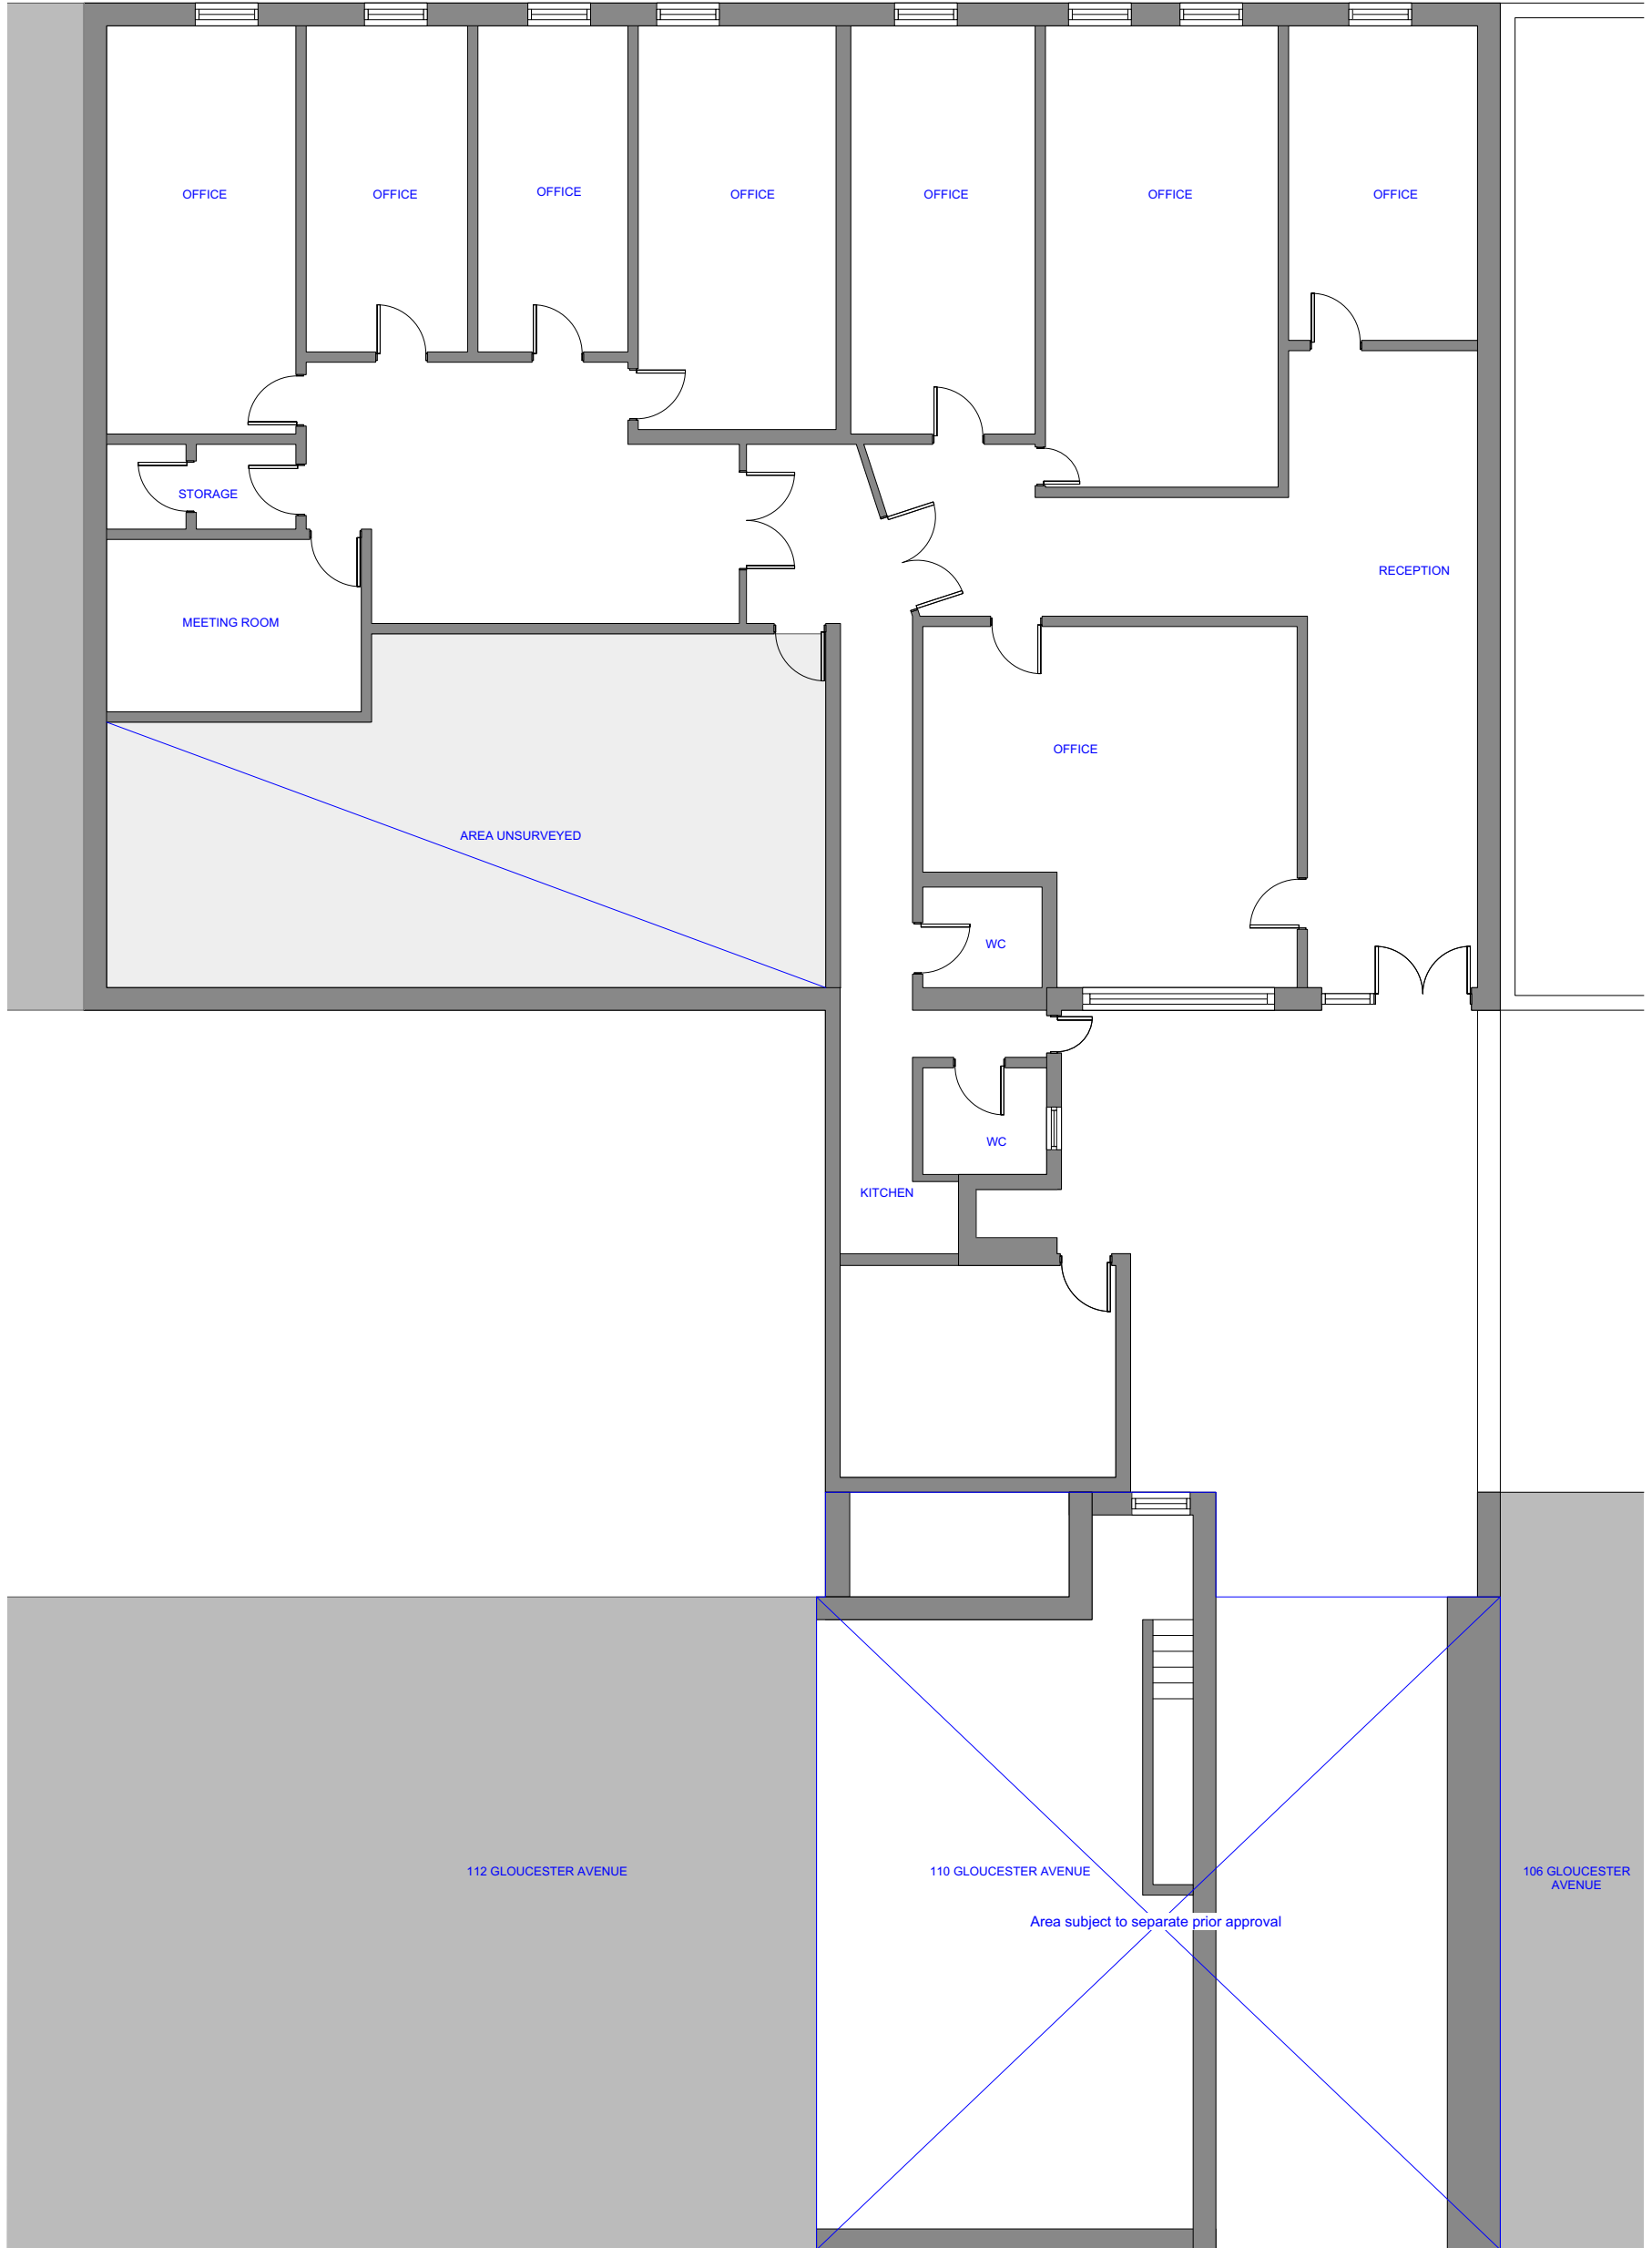


General Notes:
 1. Do not scale from this drawing.
 2. Report any discrepancies to the contract administrator before undertaking the work described in the drawings.
 3. Cross internal areas have been calculated based on measurements provided by a third party. All dimensions should be checked on site prior to construction.
 4. Floor plans have been provided based on information from a third party.
 5. Internal existing layouts are indicative and have not been surveyed

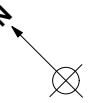



009.1 LOWER GROUND FLOOR PLAN AS EXISTING

Project **110 Gloucester Avenue**
 Drawing No. **R339 009** Revision _____
 Drawing Title **Lower ground floor plan (existing)**
 Date **18/05/2015** Scale **1:50** at A1
 Status **Stage A** Project No. **339**
 CAD Ref **339 existing** Drawn **AM**

© Form London Limited All rights reserved in chapter IV of the Copyright
 Design and Patents Act 1988 have been asserted.
FORM LONDON LIMITED
 235 NETHERWOOD STREET
 LONDON NW6 2JX
 enquiries@formlondon.co.uk
 T 020 7284 2613



General Notes:
 1. Do not scale from this drawing.
 2. Report any discrepancies to the contract administrator before undertaking the work described in the drawings.
 3. Gross internal areas have been calculated based on measurements provided by a third party. All dimensions should be checked on site prior to construction.
 4. Floor plans have been provided based on information from a third party.
 5. Internal existing layouts are indicative and have not been surveyed

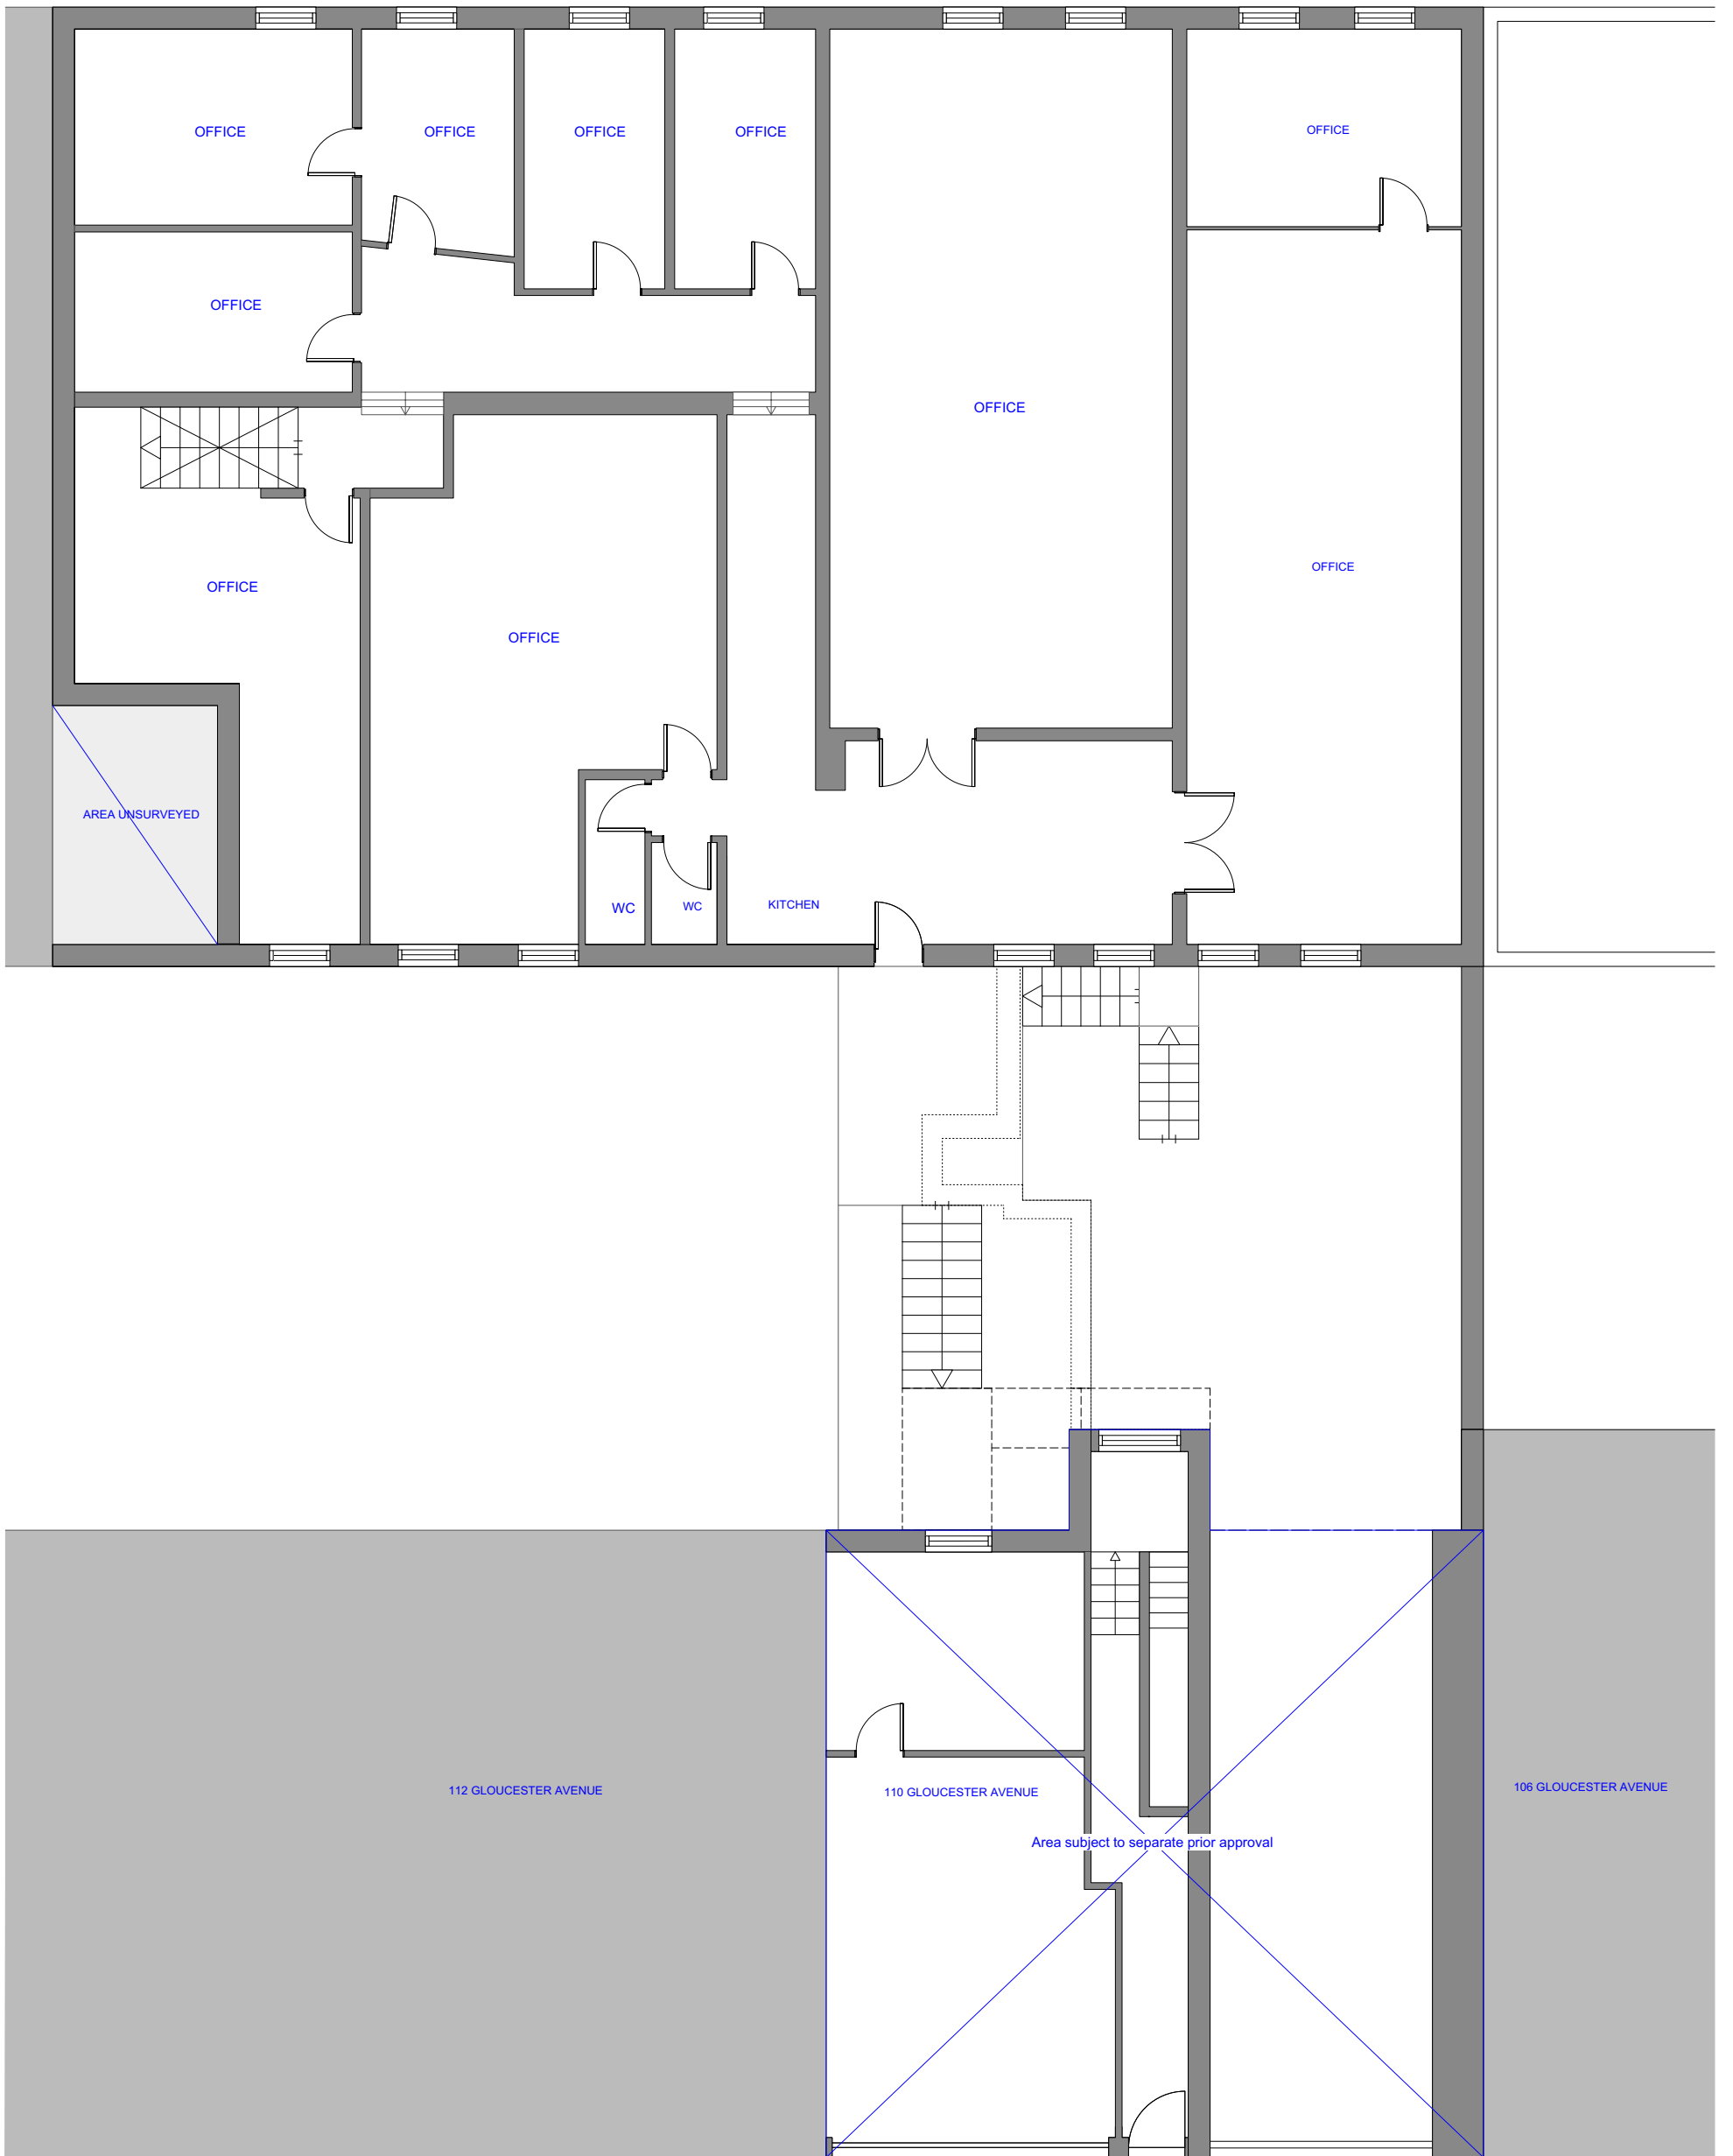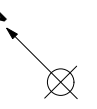




Project 110 Gloucester Avenue
 Drawing No. R339 010 Revision
 Drawing Title Ground floor plan (existing)
 Date 18/05/2015 Scale 1:50 at A1
 Status Stage A Project No. 339
 CAD Ref. 339 existing Drawn AM

010.1 GROUND FLOOR PLAN (Street level) AS EXISTING

FORM LONDON LIMITED
 235 NETHERWOOD STREET
 LONDON NW6 2JX
 enquiries@formlondon.co.uk
 T 020 7284 2613



- General Notes:
1. Do not scale from this drawing.
 2. Report any discrepancies to the contract administrator before undertaking the work described in the drawings.
 3. Gross internal areas have been calculated based on measurements provided by a third party. All dimensions should be checked on site prior to construction.
 4. Floor plans have been provided based on information from a third party.
 5. Internal existing layouts are indicative and have not been surveyed

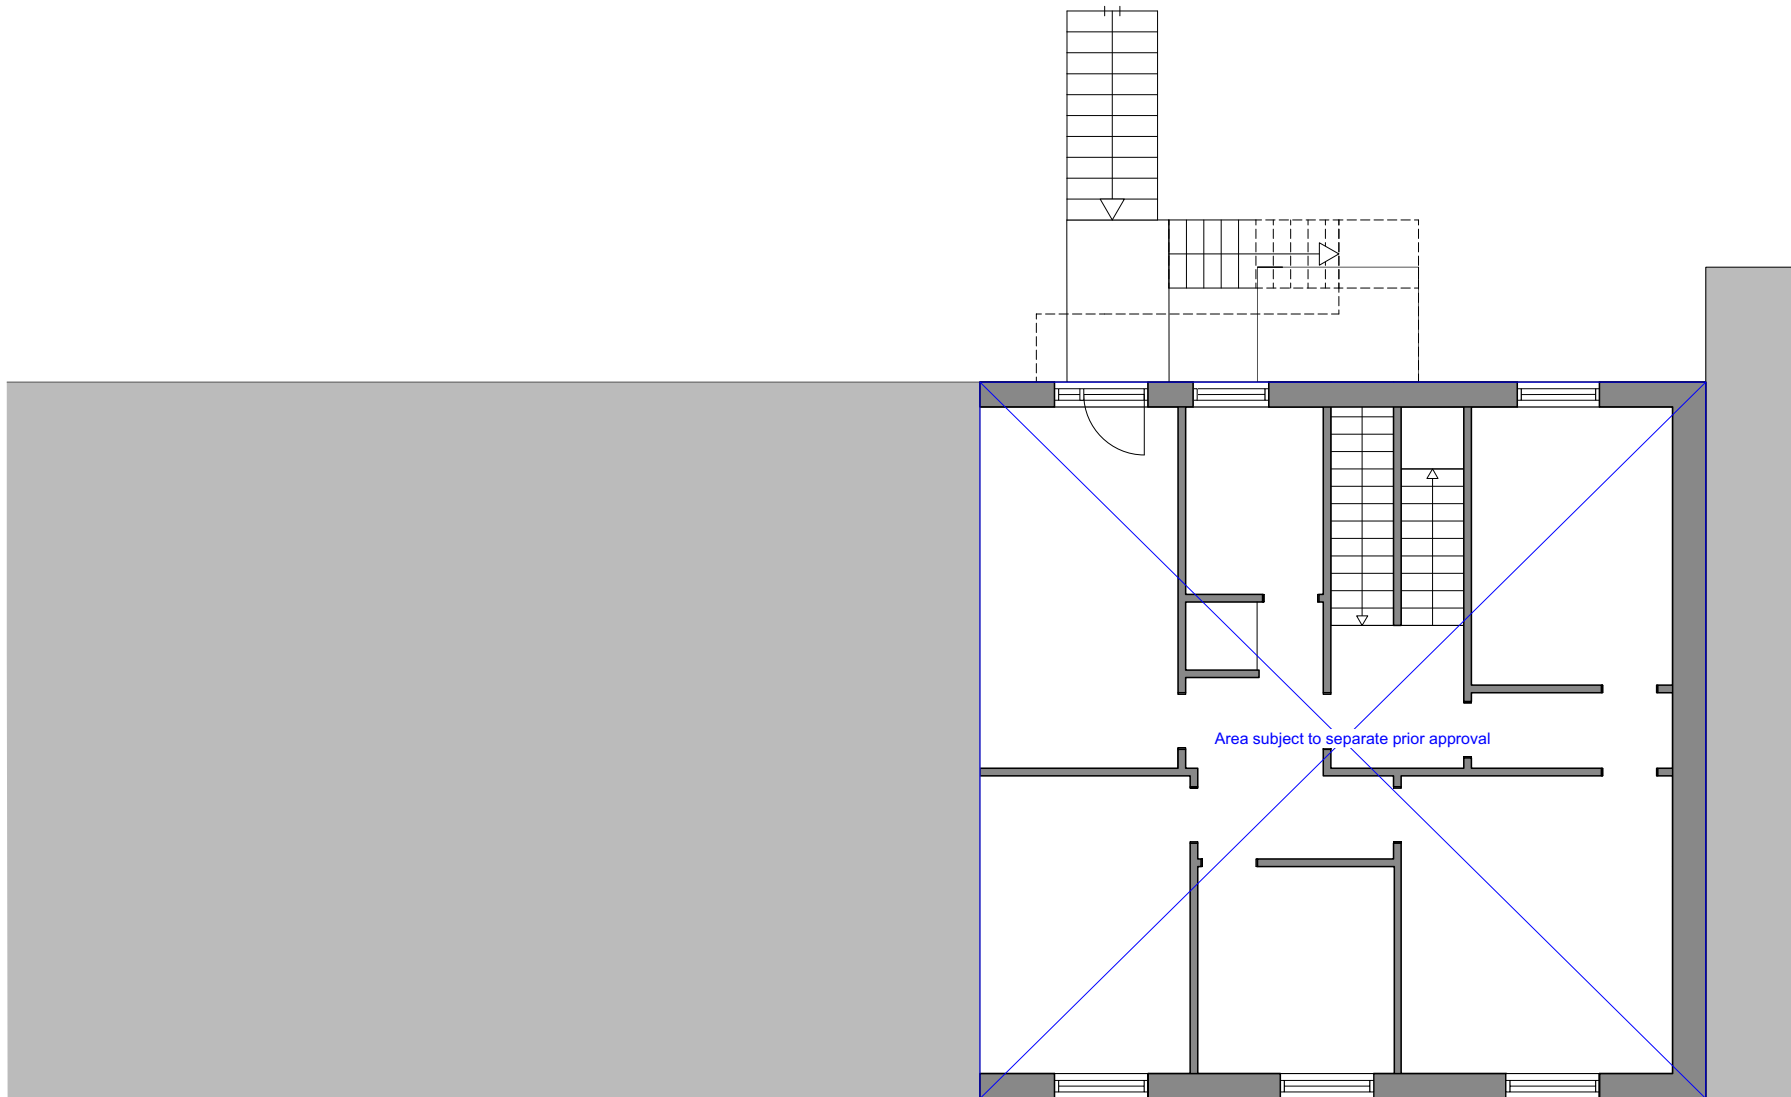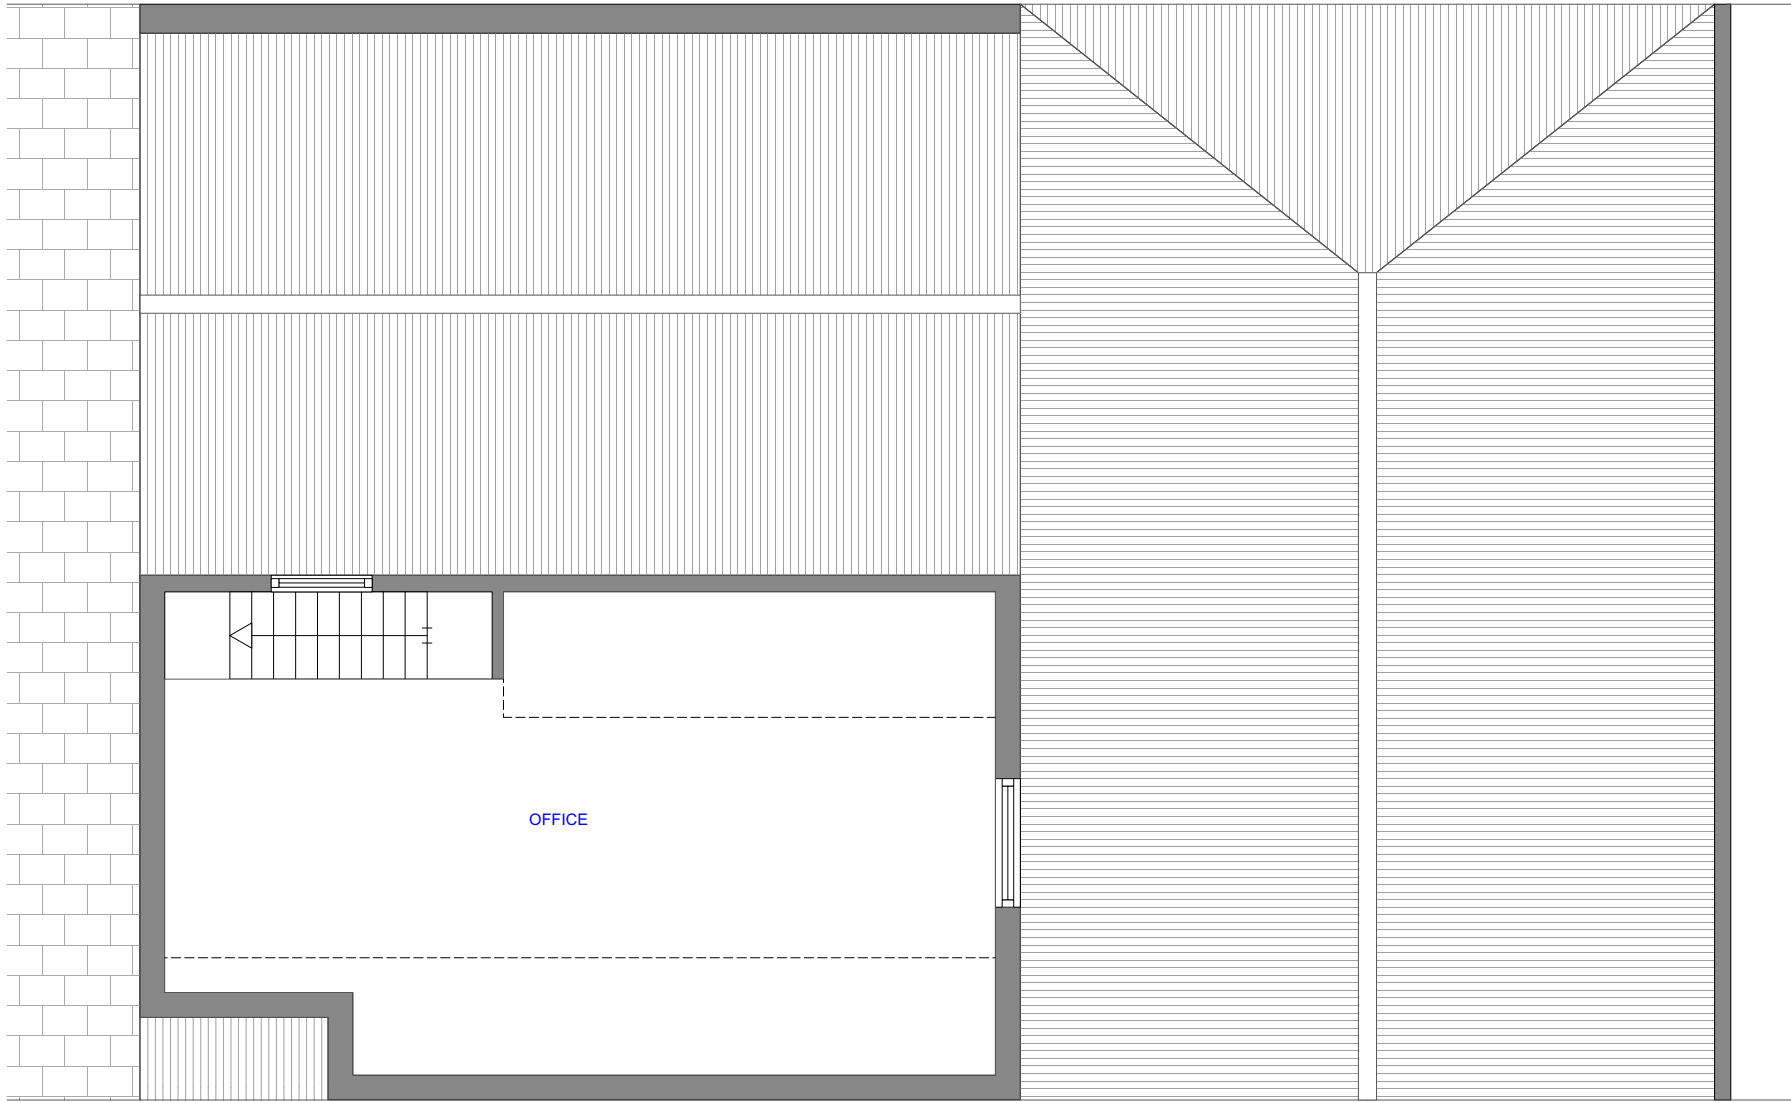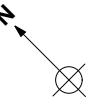



Project 110 Gloucester Avenue
 Drawing No. R339 011 Revision
 Drawing Title first floor plan as existing
 Date 18/05/2015 Scale 1:50 at A1
 Status Stage A Project No. 339
 CAD Ref. 339 existing Drawn AM

011.1 FIRST FLOOR PLAN AS EXISTING

FORM LONDON LIMITED
 235 NETHERWOOD STREET
 LONDON NW6 2JX
 enquiries@formlondon.co.uk
 T 020 7284 2613




General Notes:
 1. Do not scale from this drawing.
 2. Report any discrepancies to the contract administrator before undertaking the work described in the drawings.
 3. Gross internal areas have been calculated based on measurements provided by a third party. All dimensions should be checked on site prior to construction.
 4. Floor plans have been provided based on information from a third party.
 5. Internal existing layouts are indicative and have not been surveyed

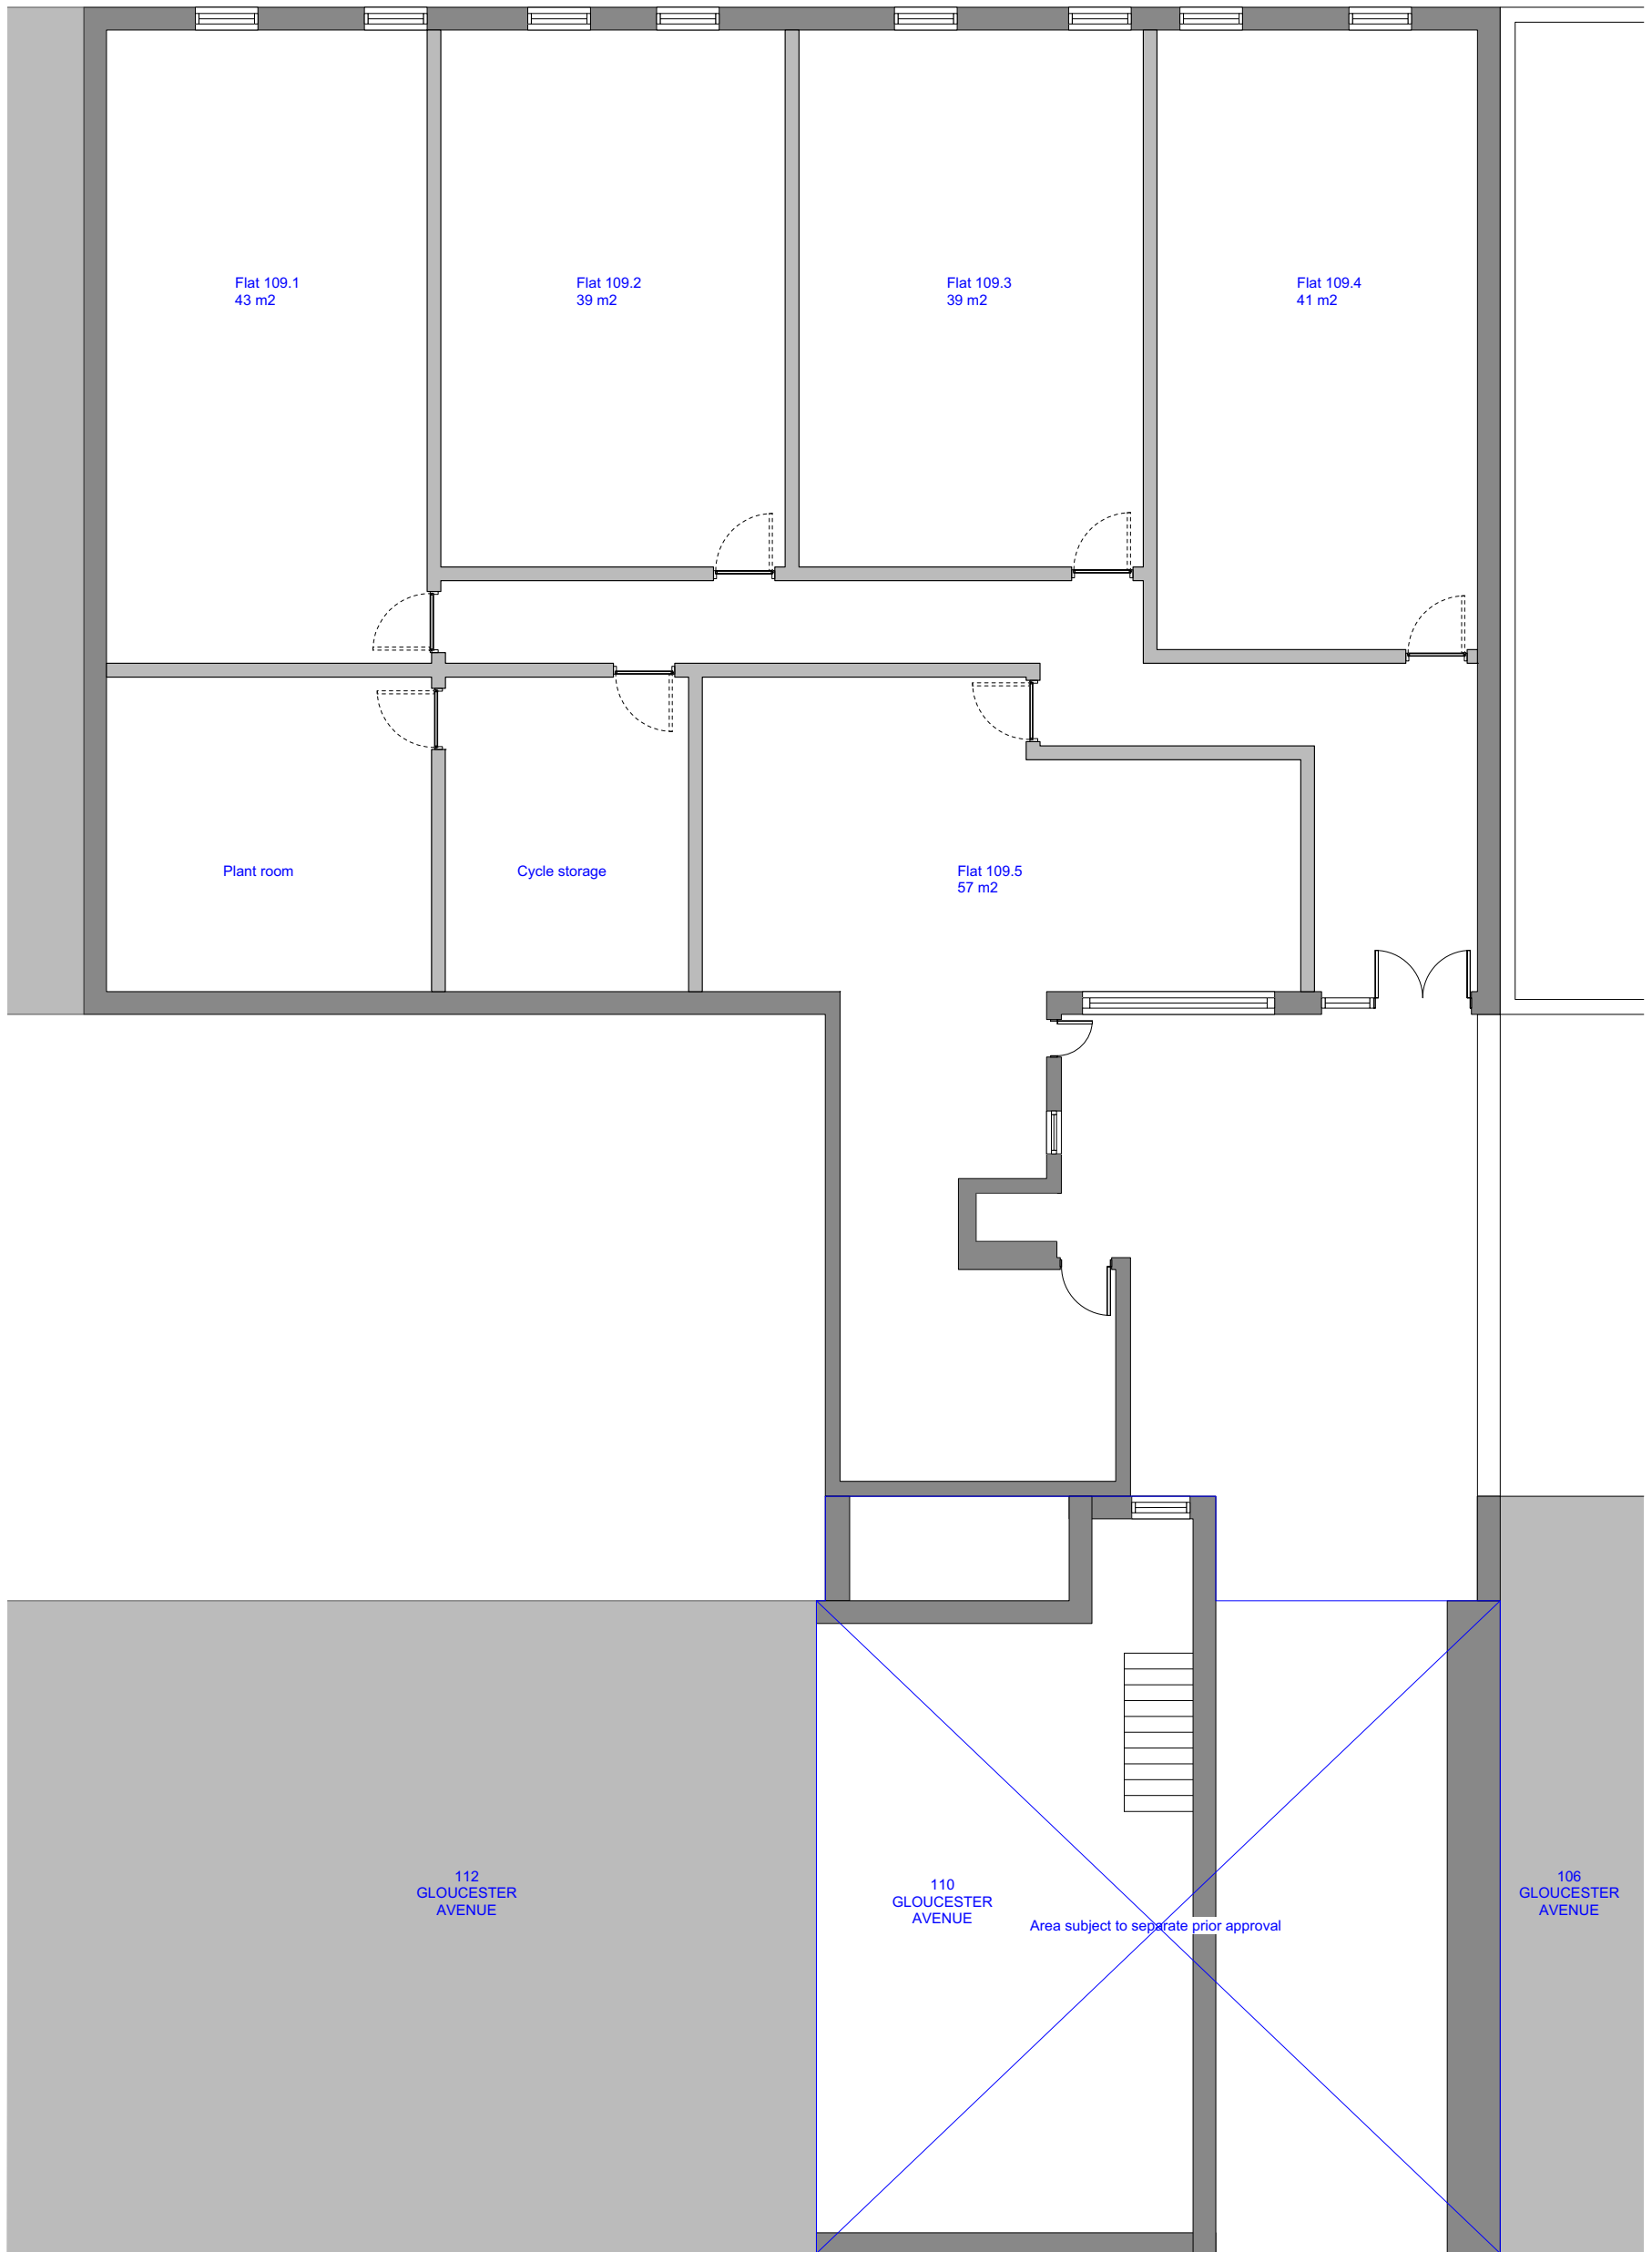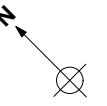



009.1 LOWER GROUND FLOOR PLAN AS PROPOSED

Project **110 Gloucester Avenue**
 Drawing No. **R339 109** Revision
 Drawing Title **Lower ground floor plan as proposed**
 Date **18/05/2015** Scale **1:50** at A1
 Status **Stage A** Project No. **339**
 CAD Ref. **339 existing** Drawn **AM**

© Form London Limited All rights reserved in chapter IV of the Copyright Designs and Patents Act 1988 have been asserted.
FORM LONDON LIMITED
 235 NETHERWOOD STREET
 LONDON NW6 2JX
 enquiries@formlondon.co.uk
 T 020 7284 2613

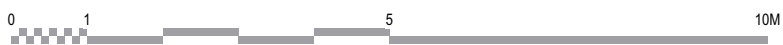

General Notes:
 1. Do not scale from this drawing.
 2. Report any discrepancies to the contract administrator before undertaking the work described in the drawings.
 3. Gross internal areas have been calculated based on measurements provided by a third party. All dimensions should be checked on site prior to construction.
 4. Floor plans have been provided based on information from a third party.
 5. Internal existing layouts are indicative and have not been surveyed

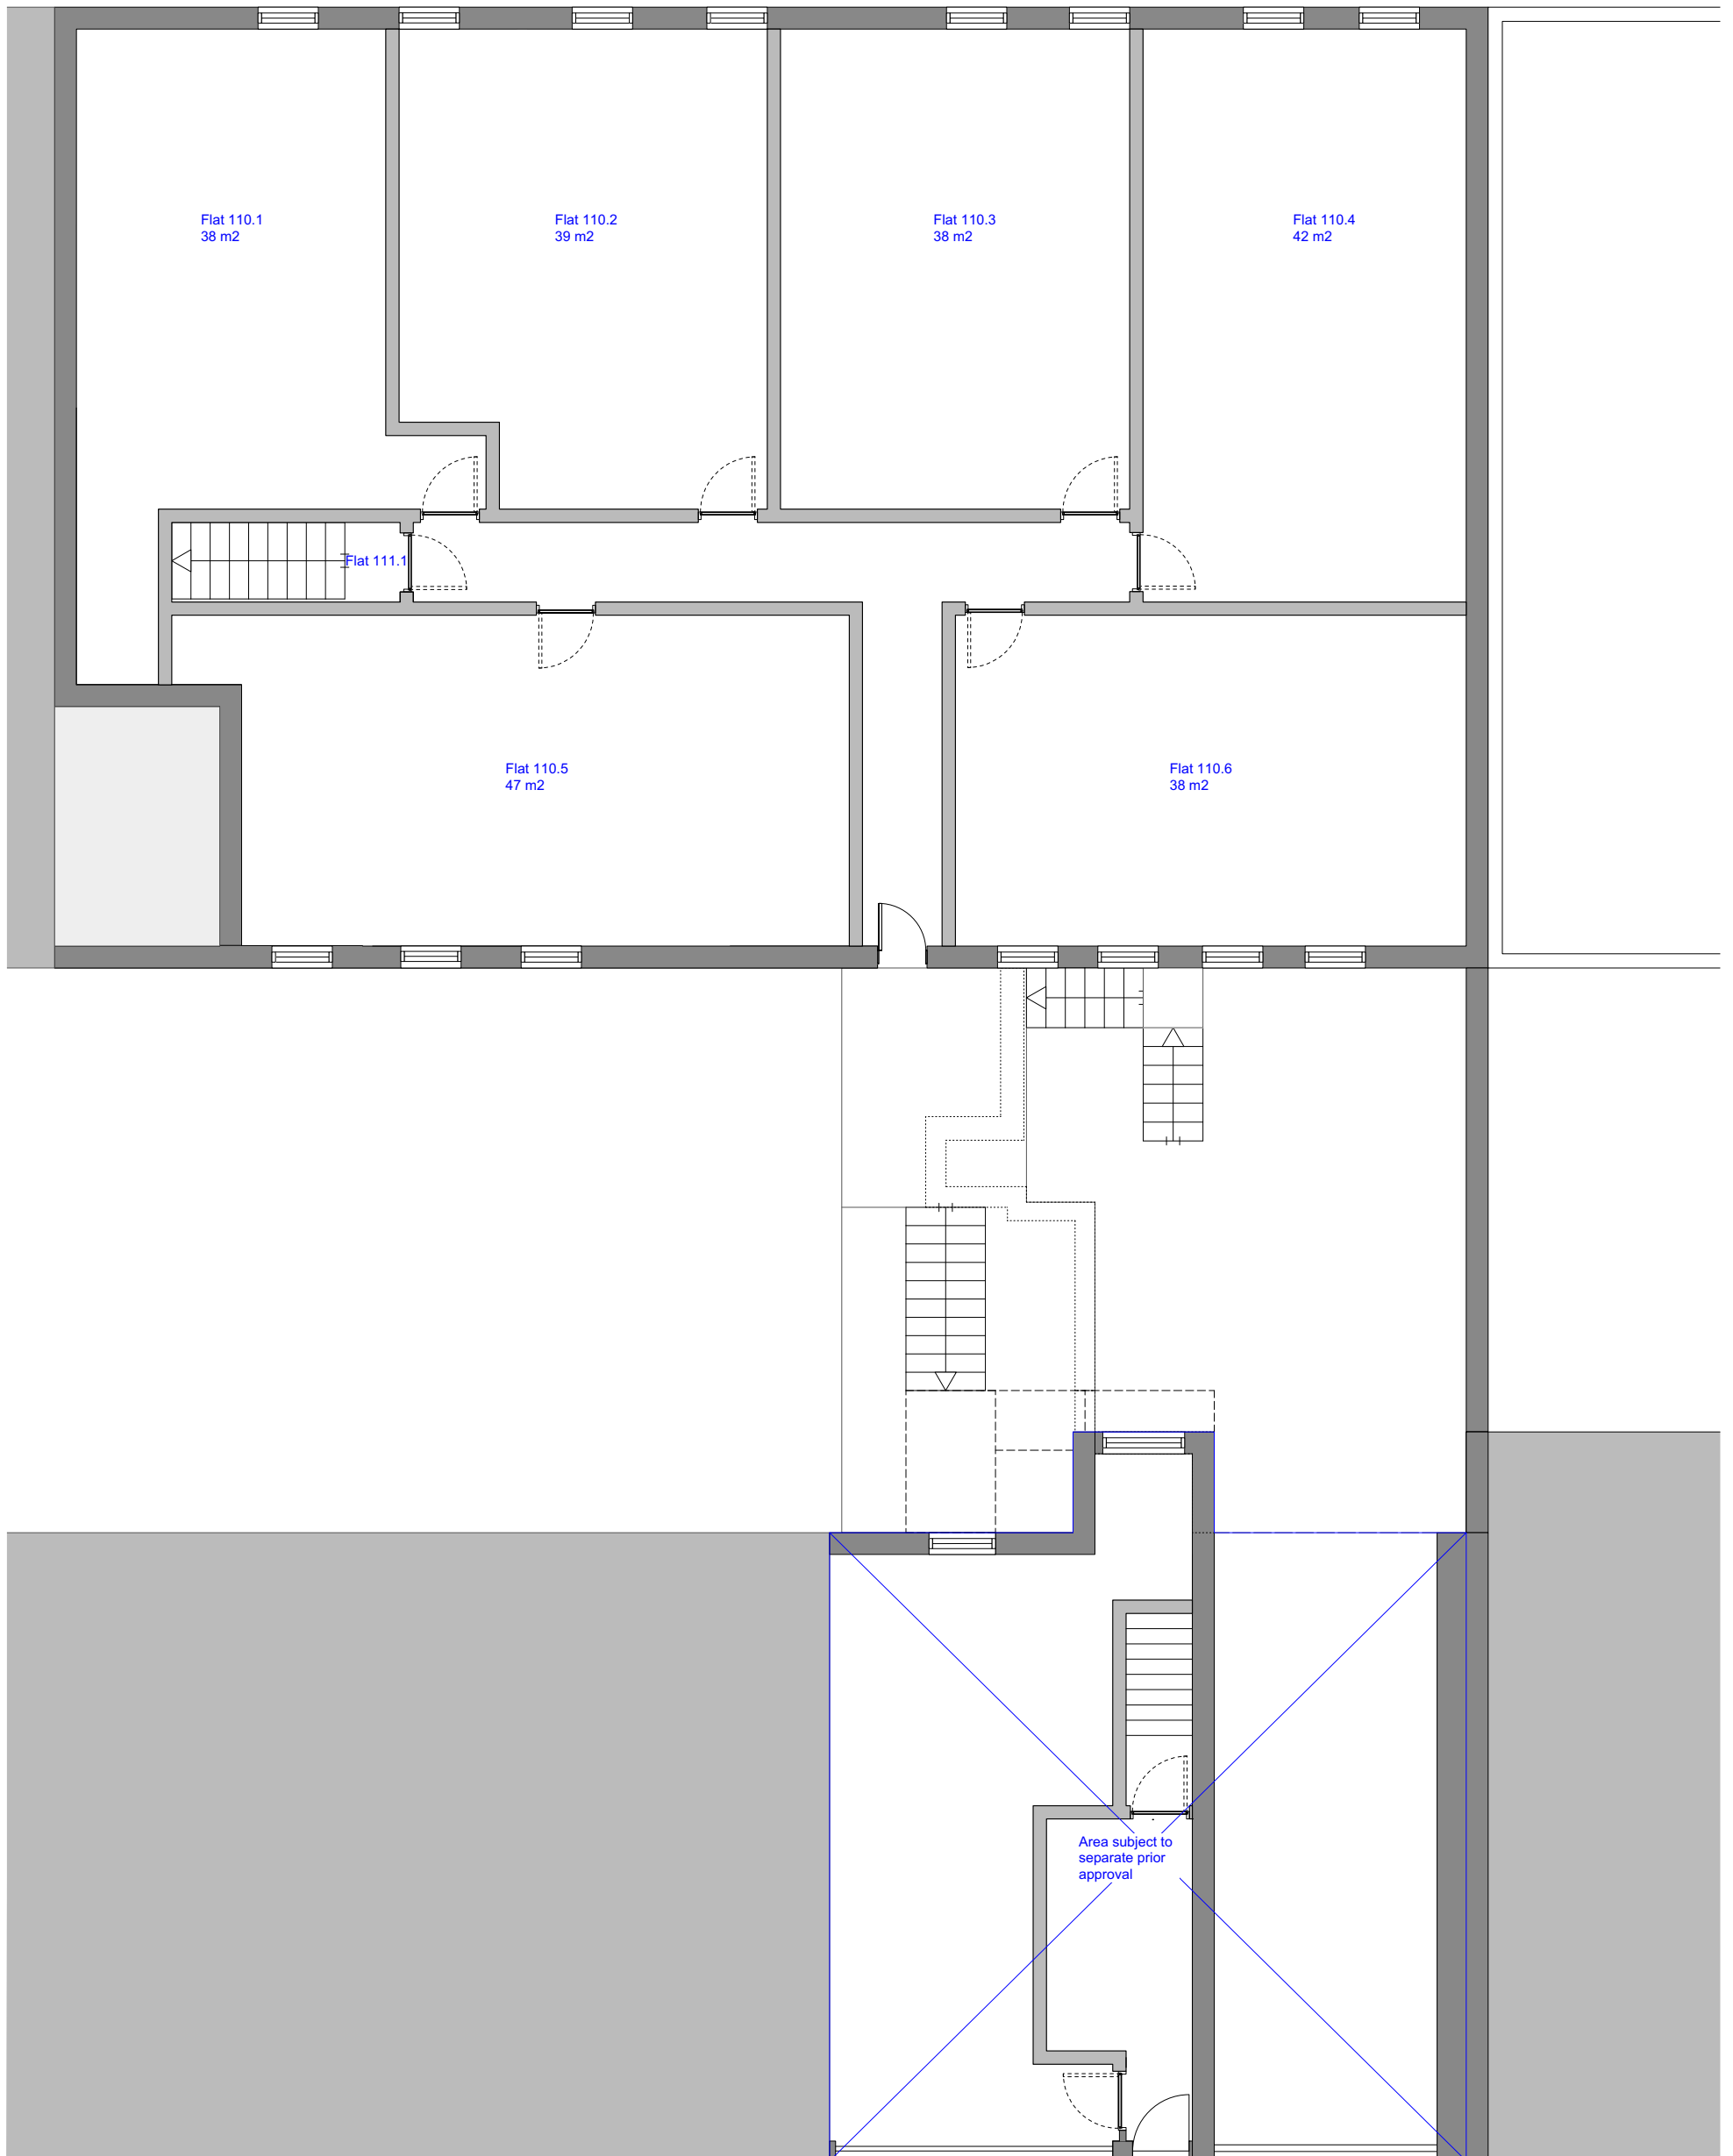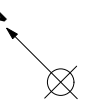

112 GLOUCESTER AVENUE

110 GLOUCESTER AVENUE

106 GLOUCESTER AVENUE




Project **110 Gloucester Avenue**
 Drawing No. **R339 110** Revision
 Drawing Title **Ground floor plan as proposed**
 Date **18/05/2015** Scale **1:50** at A1
 Status **Stage A** Project No. **339**
 CAD Ref. **339 existing** Drawn **AM**

110.1 GROUND FLOOR PLAN (Street level) AS PROPOSED

FORM LONDON LIMITED
 235 NETHERWOOD STREET
 LONDON NW6 2JX
 enquiries@formlondon.co.uk
 T 020 7284 2613



- General Notes:
1. Do not scale from this drawing.
 2. Report any discrepancies to the contract administrator before undertaking the work described in the drawings.
 3. Gross internal areas have been calculated based on measurements provided by a third party. All dimensions should be checked on site prior to construction.
 4. Floor plans have been provided based on information from a third party.
 5. Internal existing layouts are indicative and have not been surveyed

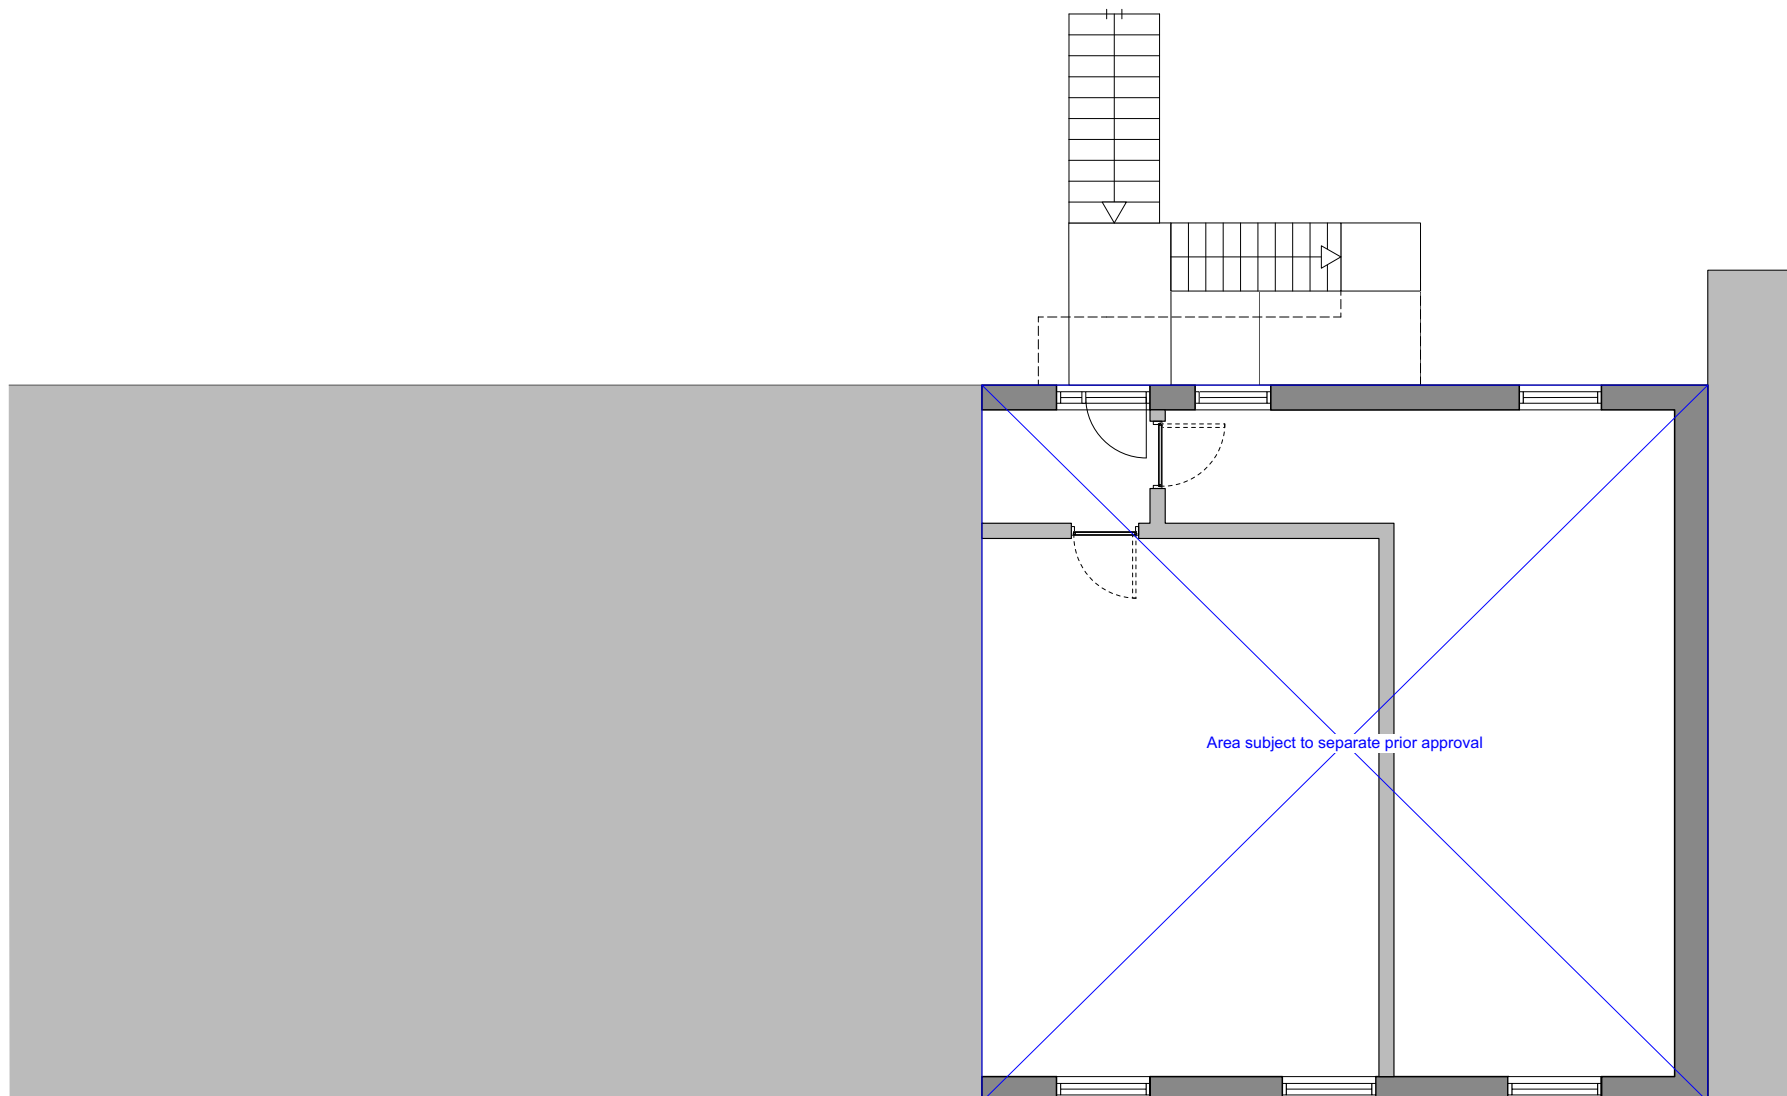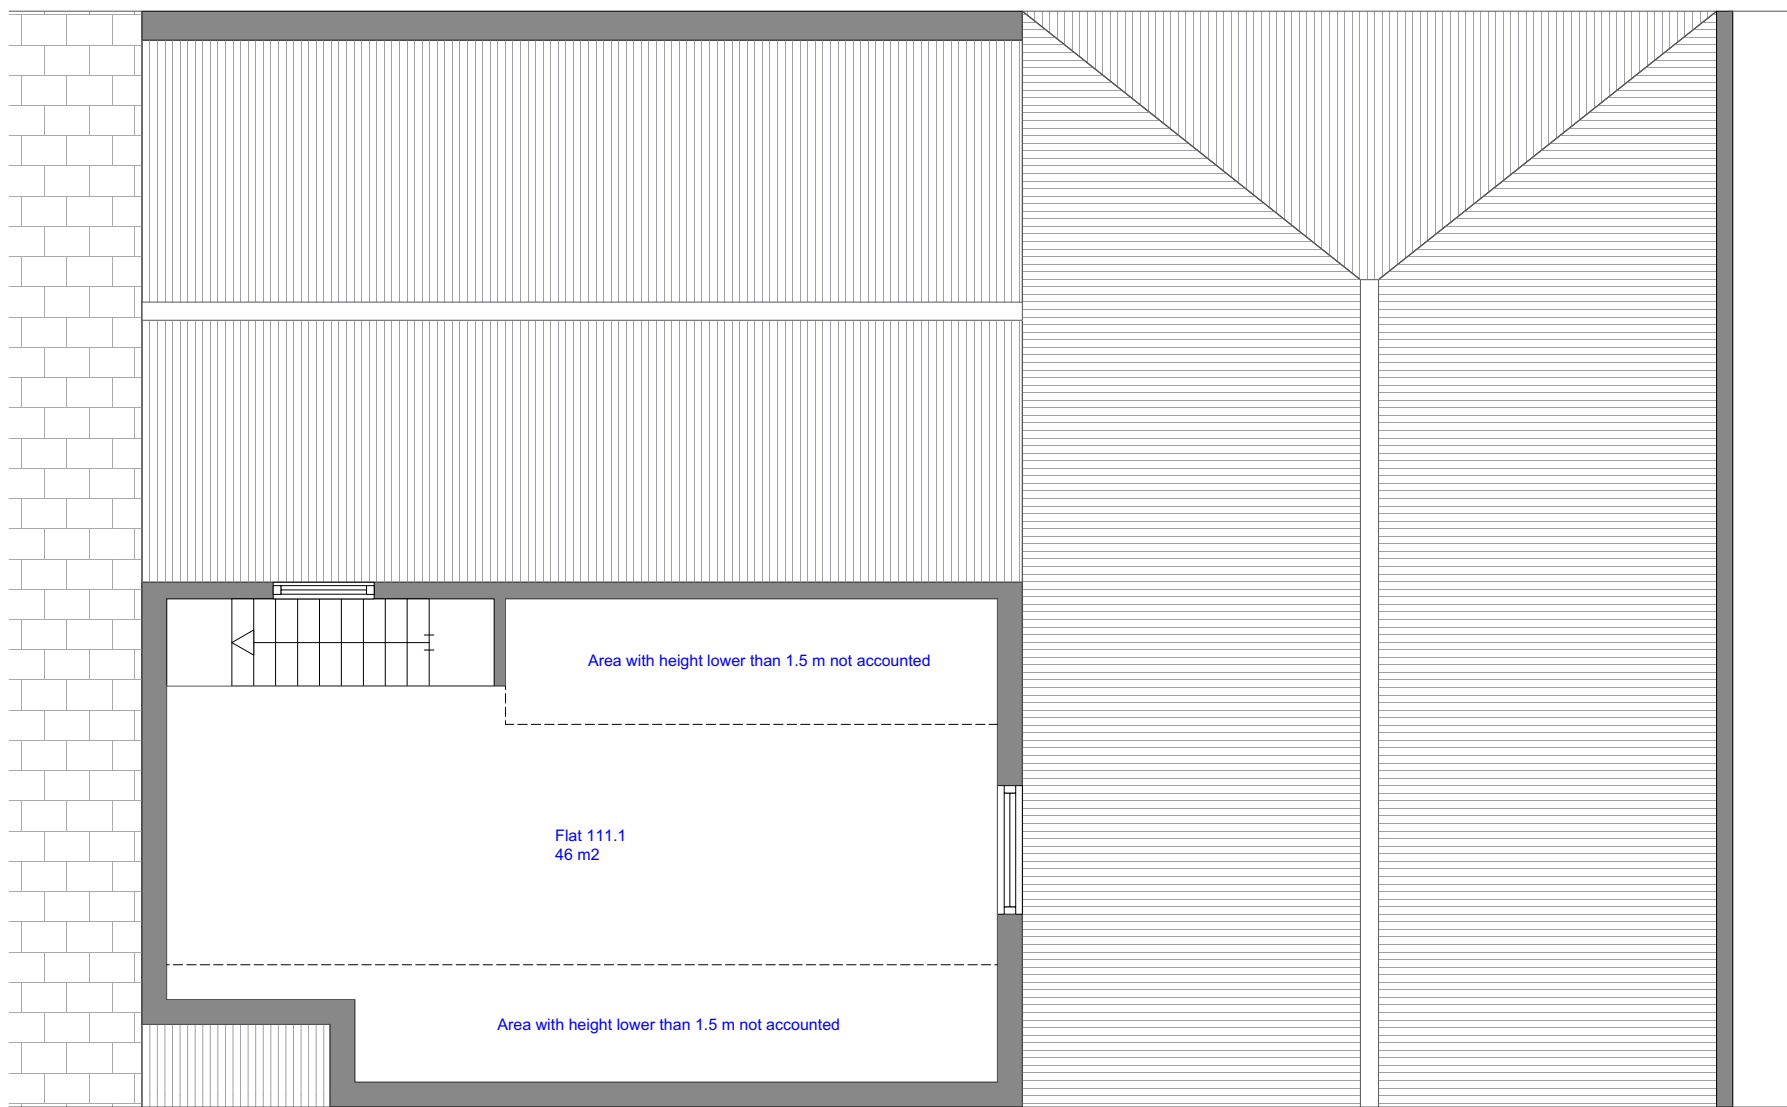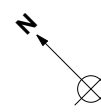

Project **110 Gloucester Avenue**
 Drawing No. **R339 111** Revision
 Drawing Title **first floor plan as proposed**
 Date **18/05/2015** Scale **1:50** at A1
 Status **Stage A** Project No. **339**
 CAD Ref. **339 existing** Drawn **AM**

111.1 FIRST FLOOR PLAN AS PROPOSED

FORM LONDON LIMITED
 235 NETHERWOOD STREET
 LONDON NW6 2JX
 enquiries@formlondon.co.uk
 T 020 7284 2613

