



Notes

1. stock brick matching existing garden wall

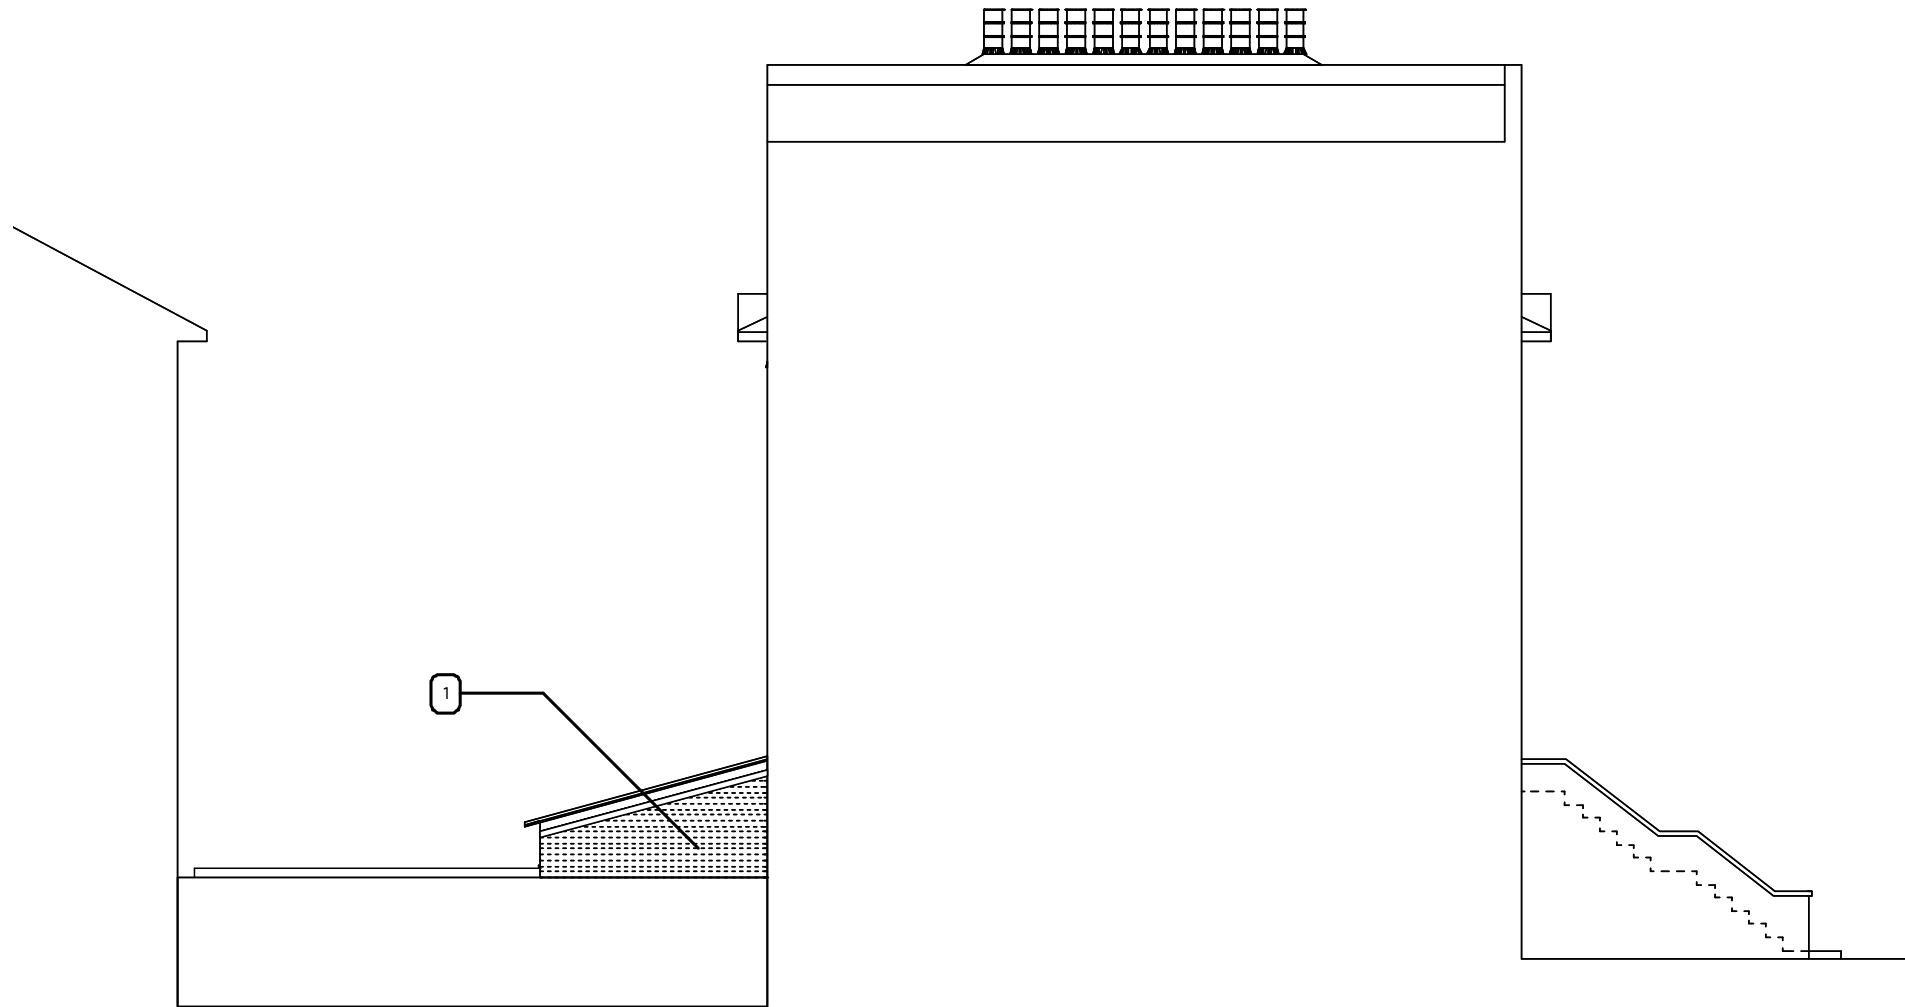

1 proposed east elevation  
Scale: 1:100

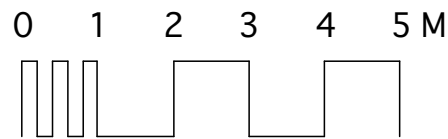

- 1 All dimensions to be checked on site
- 2 All discrepancies to be reported to architect or contract administrator immediately
- 3 Components to be fitted to the manufacturers requirements unless otherwise stated in writing
- 4 All demolitions to be confirmed by SE
- 5 All work to DS/SE requirements
- 6 All items supply & fit by contractor unless otherwise stated

copyright for this drawing belongs to Tom Young Architects and may not be assigned to any other person or organization without TYA's written agreement

REVISIONS

PROJECT TITLE  
60a Lawford Rd

JOB NUMBER	1404
STAGE	AD
SCALE	1:50@A3
DATE	24/4/15
ISSUE	PLANNING
CAD-FILE	1404-planning

DISCIPLINE	A = architectural S = structural M = mechanical E = electrical
SERIES	0 cover sheet 1 site, roof, floor plans 2 elevations 3 sections 4 enlarged plans, elevations & sections details 5 schedules 6 views 7 other

STAGE	feas = feasibility des = design pln = planning bc = bdg control tend = tender con = contract man = manual
-------	---

**TOM YOUNG ARCHITECTS**

19 Bassett St  
London NW5 4PG  
020 7482 6150  
07765 378 502  
tom@tomyoungarchitect.co.uk

other proposed elevations

discipline	series	sheet	stage	rev
A	02	11	planning	a