



GG  
A-3-06

FF  
A-3-05

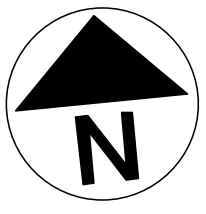

2/A-02-05

62 Lawford Rd

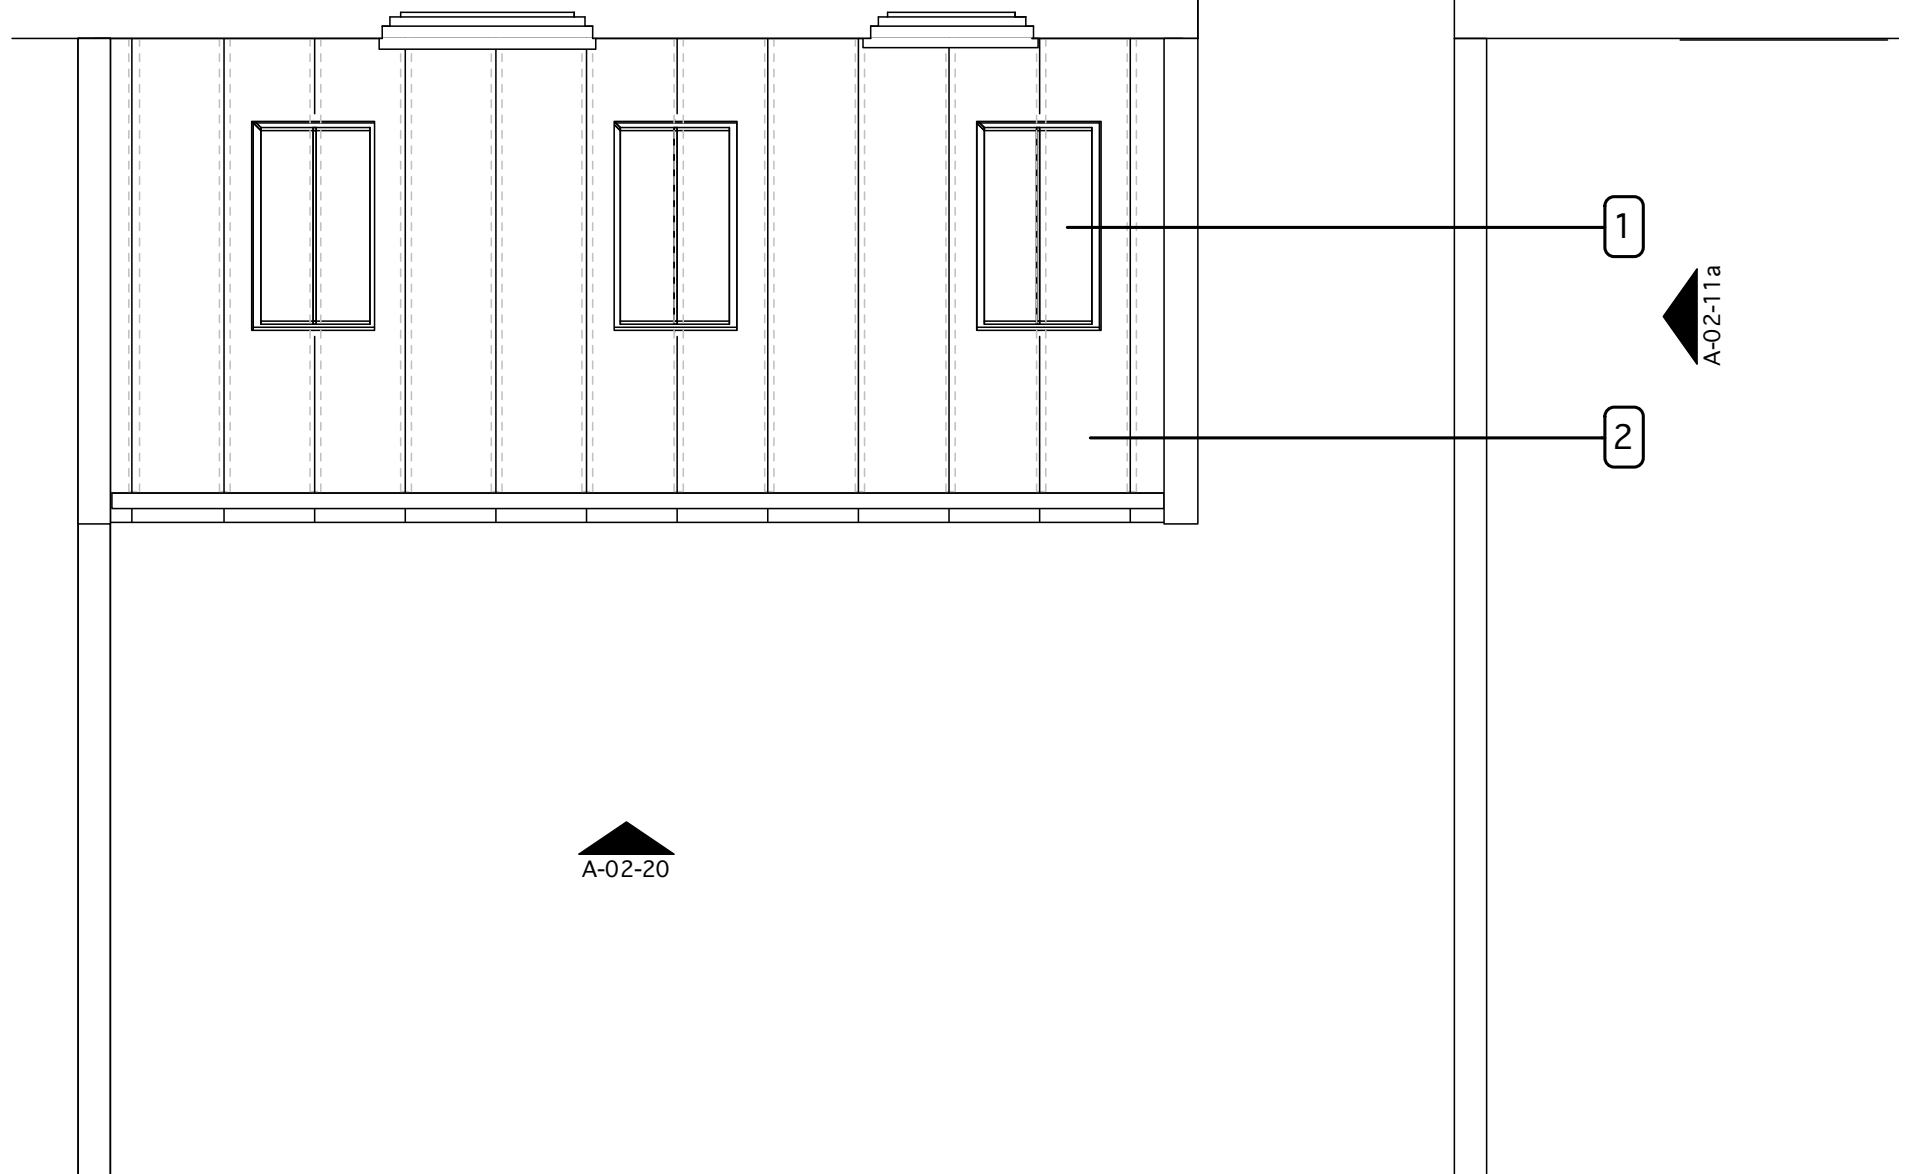

1 proposed roof plan  
Scale: 1:50

extension  
at rear of  
64 Bartholomew Rd

Notes

- 1. Rooflight Company Conservation skylight
- 2. zinc standing seam roof with invisible gutter

0 1 2 3 M



GG  
A-3-06

FF  
A-3-05

**TOM YOUNG ARCHITECTS**

19 Basset St  
London NW5 4PG  
020 7482 6150  
07765 378 502  
tom@tomyoungarchitect.co.uk

- 1 All dimensions to be checked on site
- 2 All discrepancies to be reported to architect or contract administrator immediately
- 3 Components to be fitted to the manufacturers requirements unless otherwise stated in writing
- 4 All demolitions to be confirmed by SE
- 5 All work to DS/SE requirements
- 6 All items supply & fit by contractor unless otherwise stated

REVISIONS	

PROJECT TITLE 60a Lawford Rd	
JOB NUMBER	1404
STAGE	AD
SCALE	1:50@A3
DATE	24/4/15
ISSUE	PLANNING
CAD-FILE	1404-planning

DISCIPLINE	A = architectural S = structural M = mechanical E = electrical
SERIES	0 cover sheet 1 site, roof, floor plans 2 elevations 3 sections 4 enlarged plans, elevations & sections 5 details 6 schedules 7 views 8 other
STAGE	feas = feasibility des = design pln = planning bc = bdg control tend = tender con = contract man = manual

discipline	series	sheet	stage	rev
A	01	07	planning	a

copyright for this drawing belongs to Tom Young Architects and may not be assigned to any other person or organization without TYA's written agreement

proposed roof plan