



64 BARTHOLOMEW RD

- Notes
1. existing garden wall
 2. Heritage skylight
 3. zinc roof with standing seam and secret gutter
 4. brick seconds riser wall
 5. Iroko window/door screen

60 LAWFORD RD EXTENSION

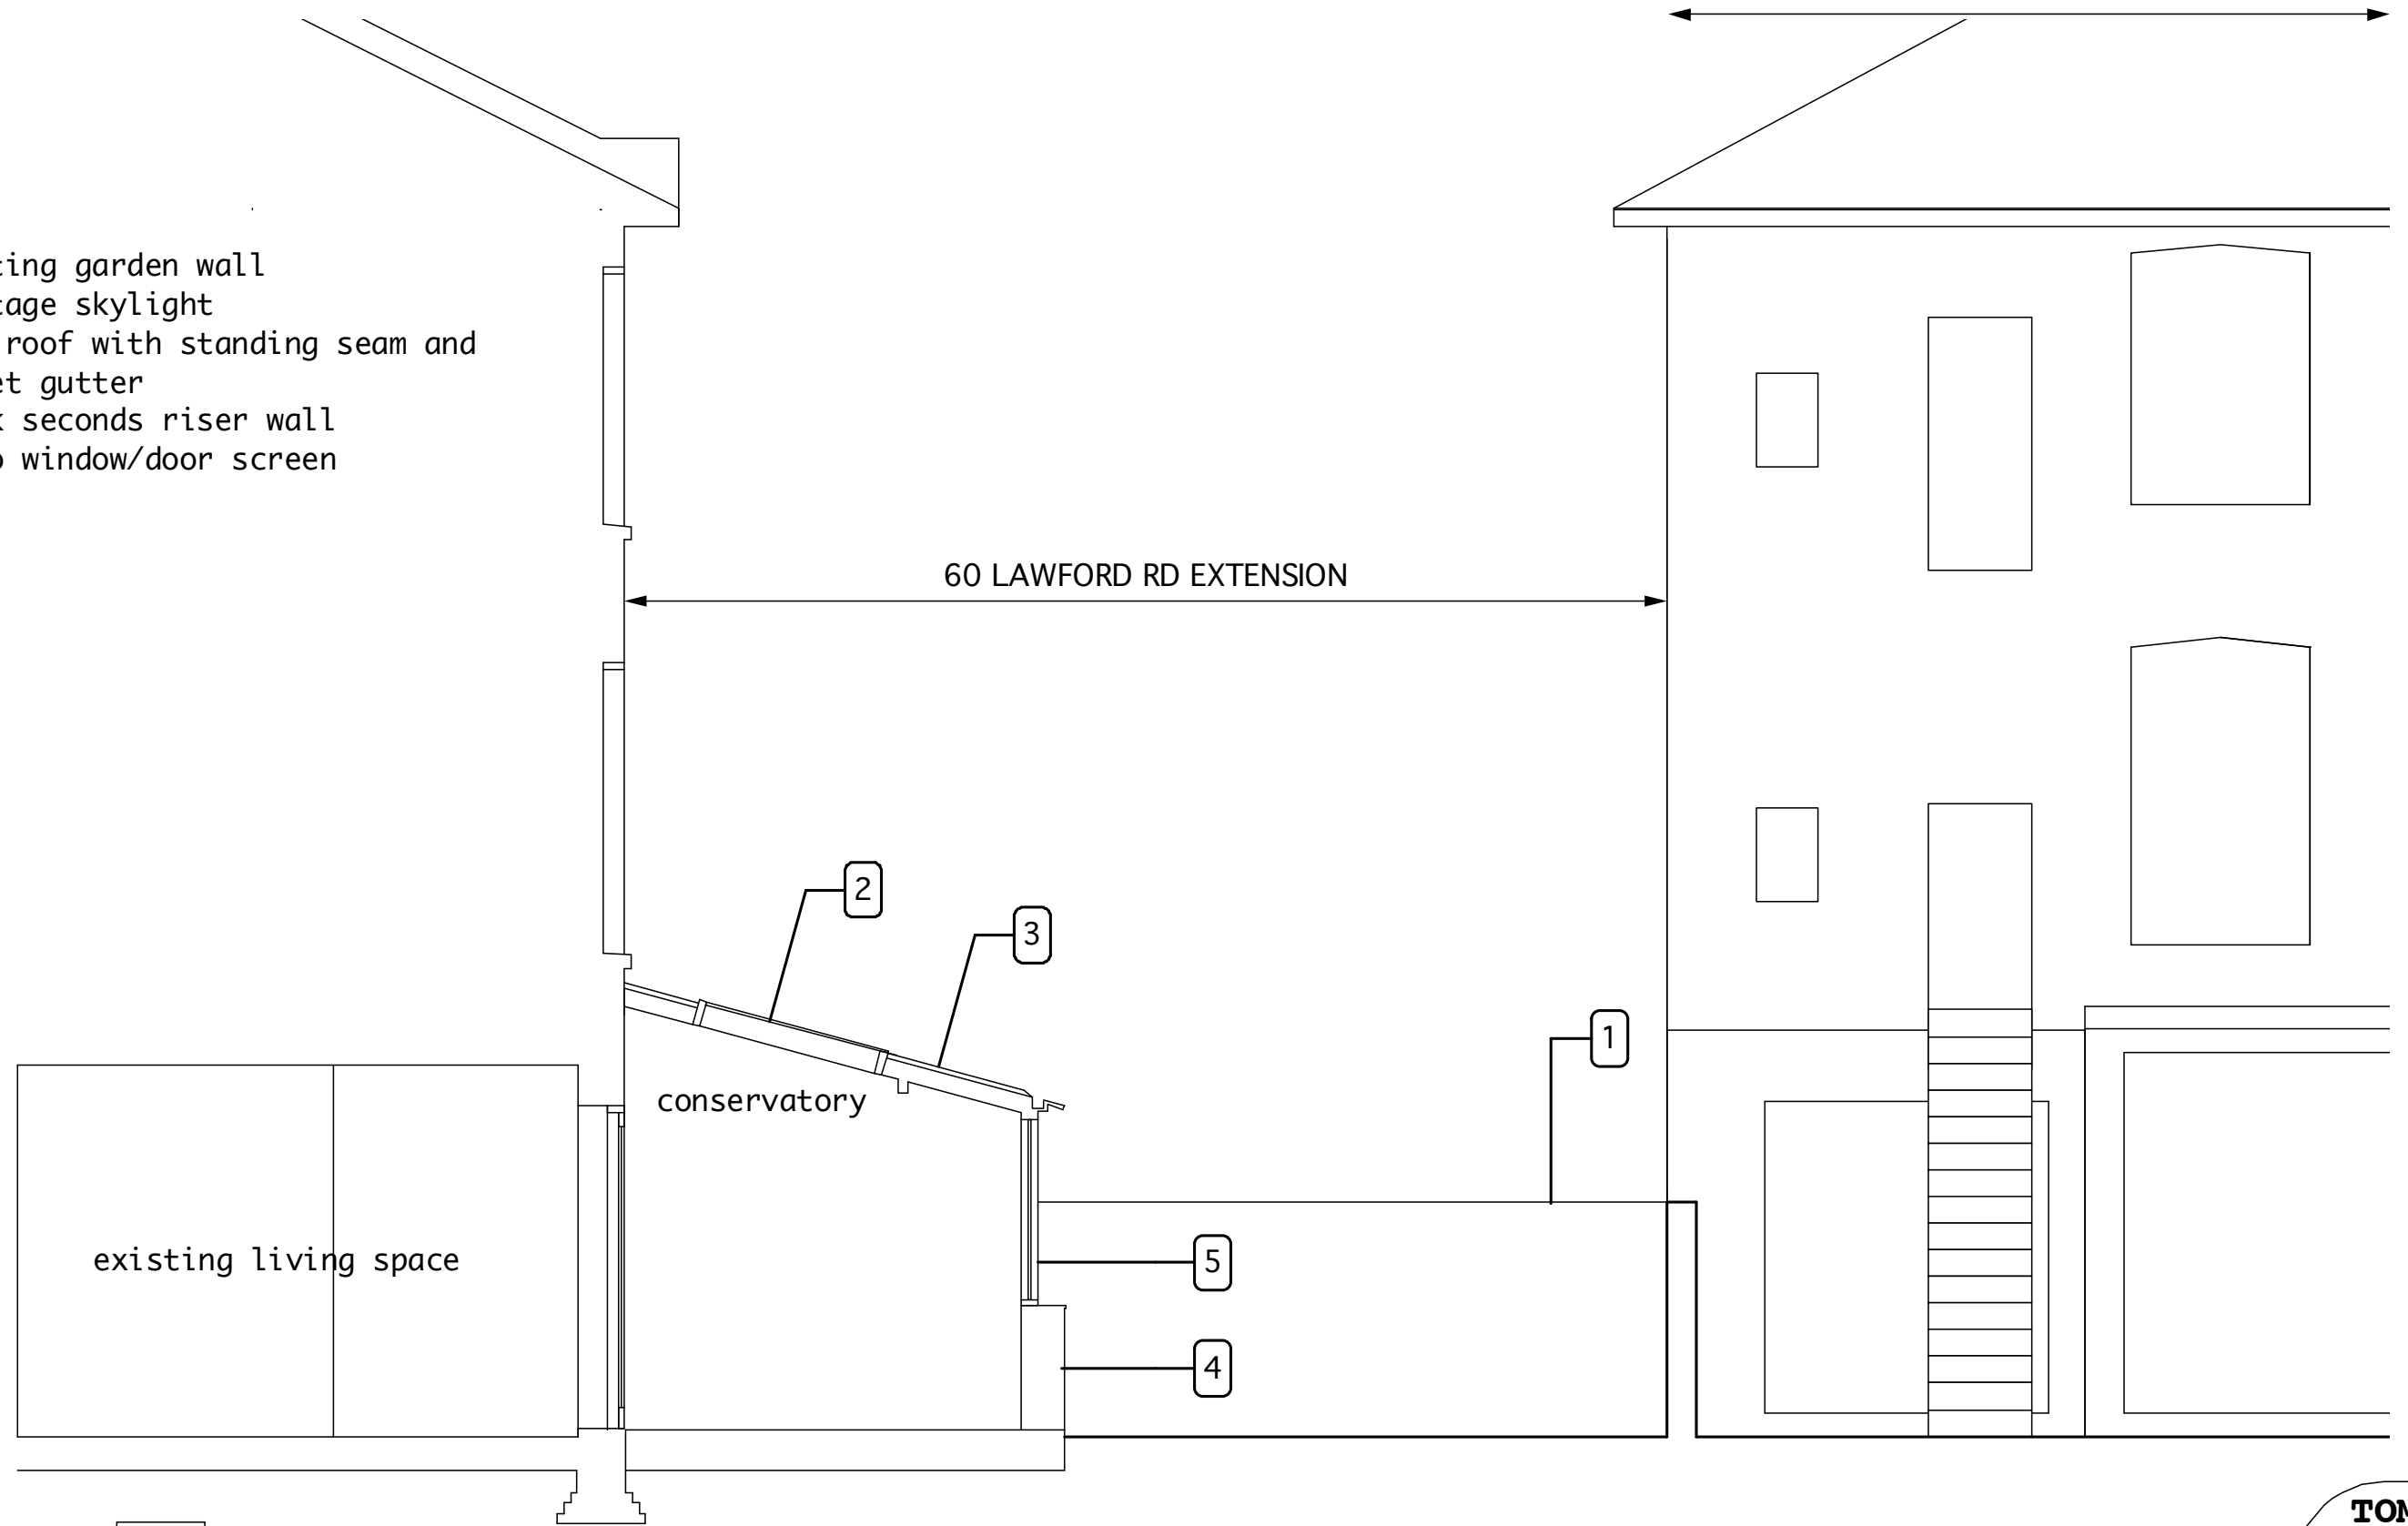

1 section GG
Scale: 1:50

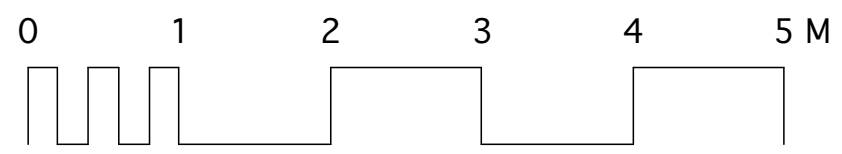

- 1 All dimensions to be checked on site
- 2 All discrepancies to be reported to architect or contract administrator immediately
- 3 Components to be fitted to the manufacturers requirements unless otherwise stated in writing
- 4 All demolitions to be confirmed by SE
- 5 All work to DS/SE requirements
- 6 All items supply & fit by contractor unless otherwise stated

copyright for this drawing belongs to Tom Young Architects and may not be assigned to any other person or organization without TYA's written agreement

REVISIONS

PROJECT TITLE
60a Lawford Rd

JOB NUMBER
1404

STAGE
AD

SCALE
1:50@A3

DATE
24/4/15

ISSUE
PLANNING

CAD-FILE
1404-planning

DISCIPLINE
A = architectural
S = structural
M = mechanical
E = electrical

SERIES
0 cover sheet
1 site, roof, floor plans
2 elevations
3 sections
4 enlarged plans, elevations & sections
5 details
6 schedules
7 views
8 other

STAGE
feas = feasibility
des = design
pln = planning
bc = bdg control
tend = tender
con = contract
man = manual

TOM YOUNG ARCHITECTS

19 Bassett St
London NW5 4PG
020 7482 6150
07765 378 502
tom@tomyoungarchitect.co.uk

section GG

discipline	series	sheet	stage	rev
A	03	06	planning	a