




EXISTING SITE PLAN 1:200 @ A1

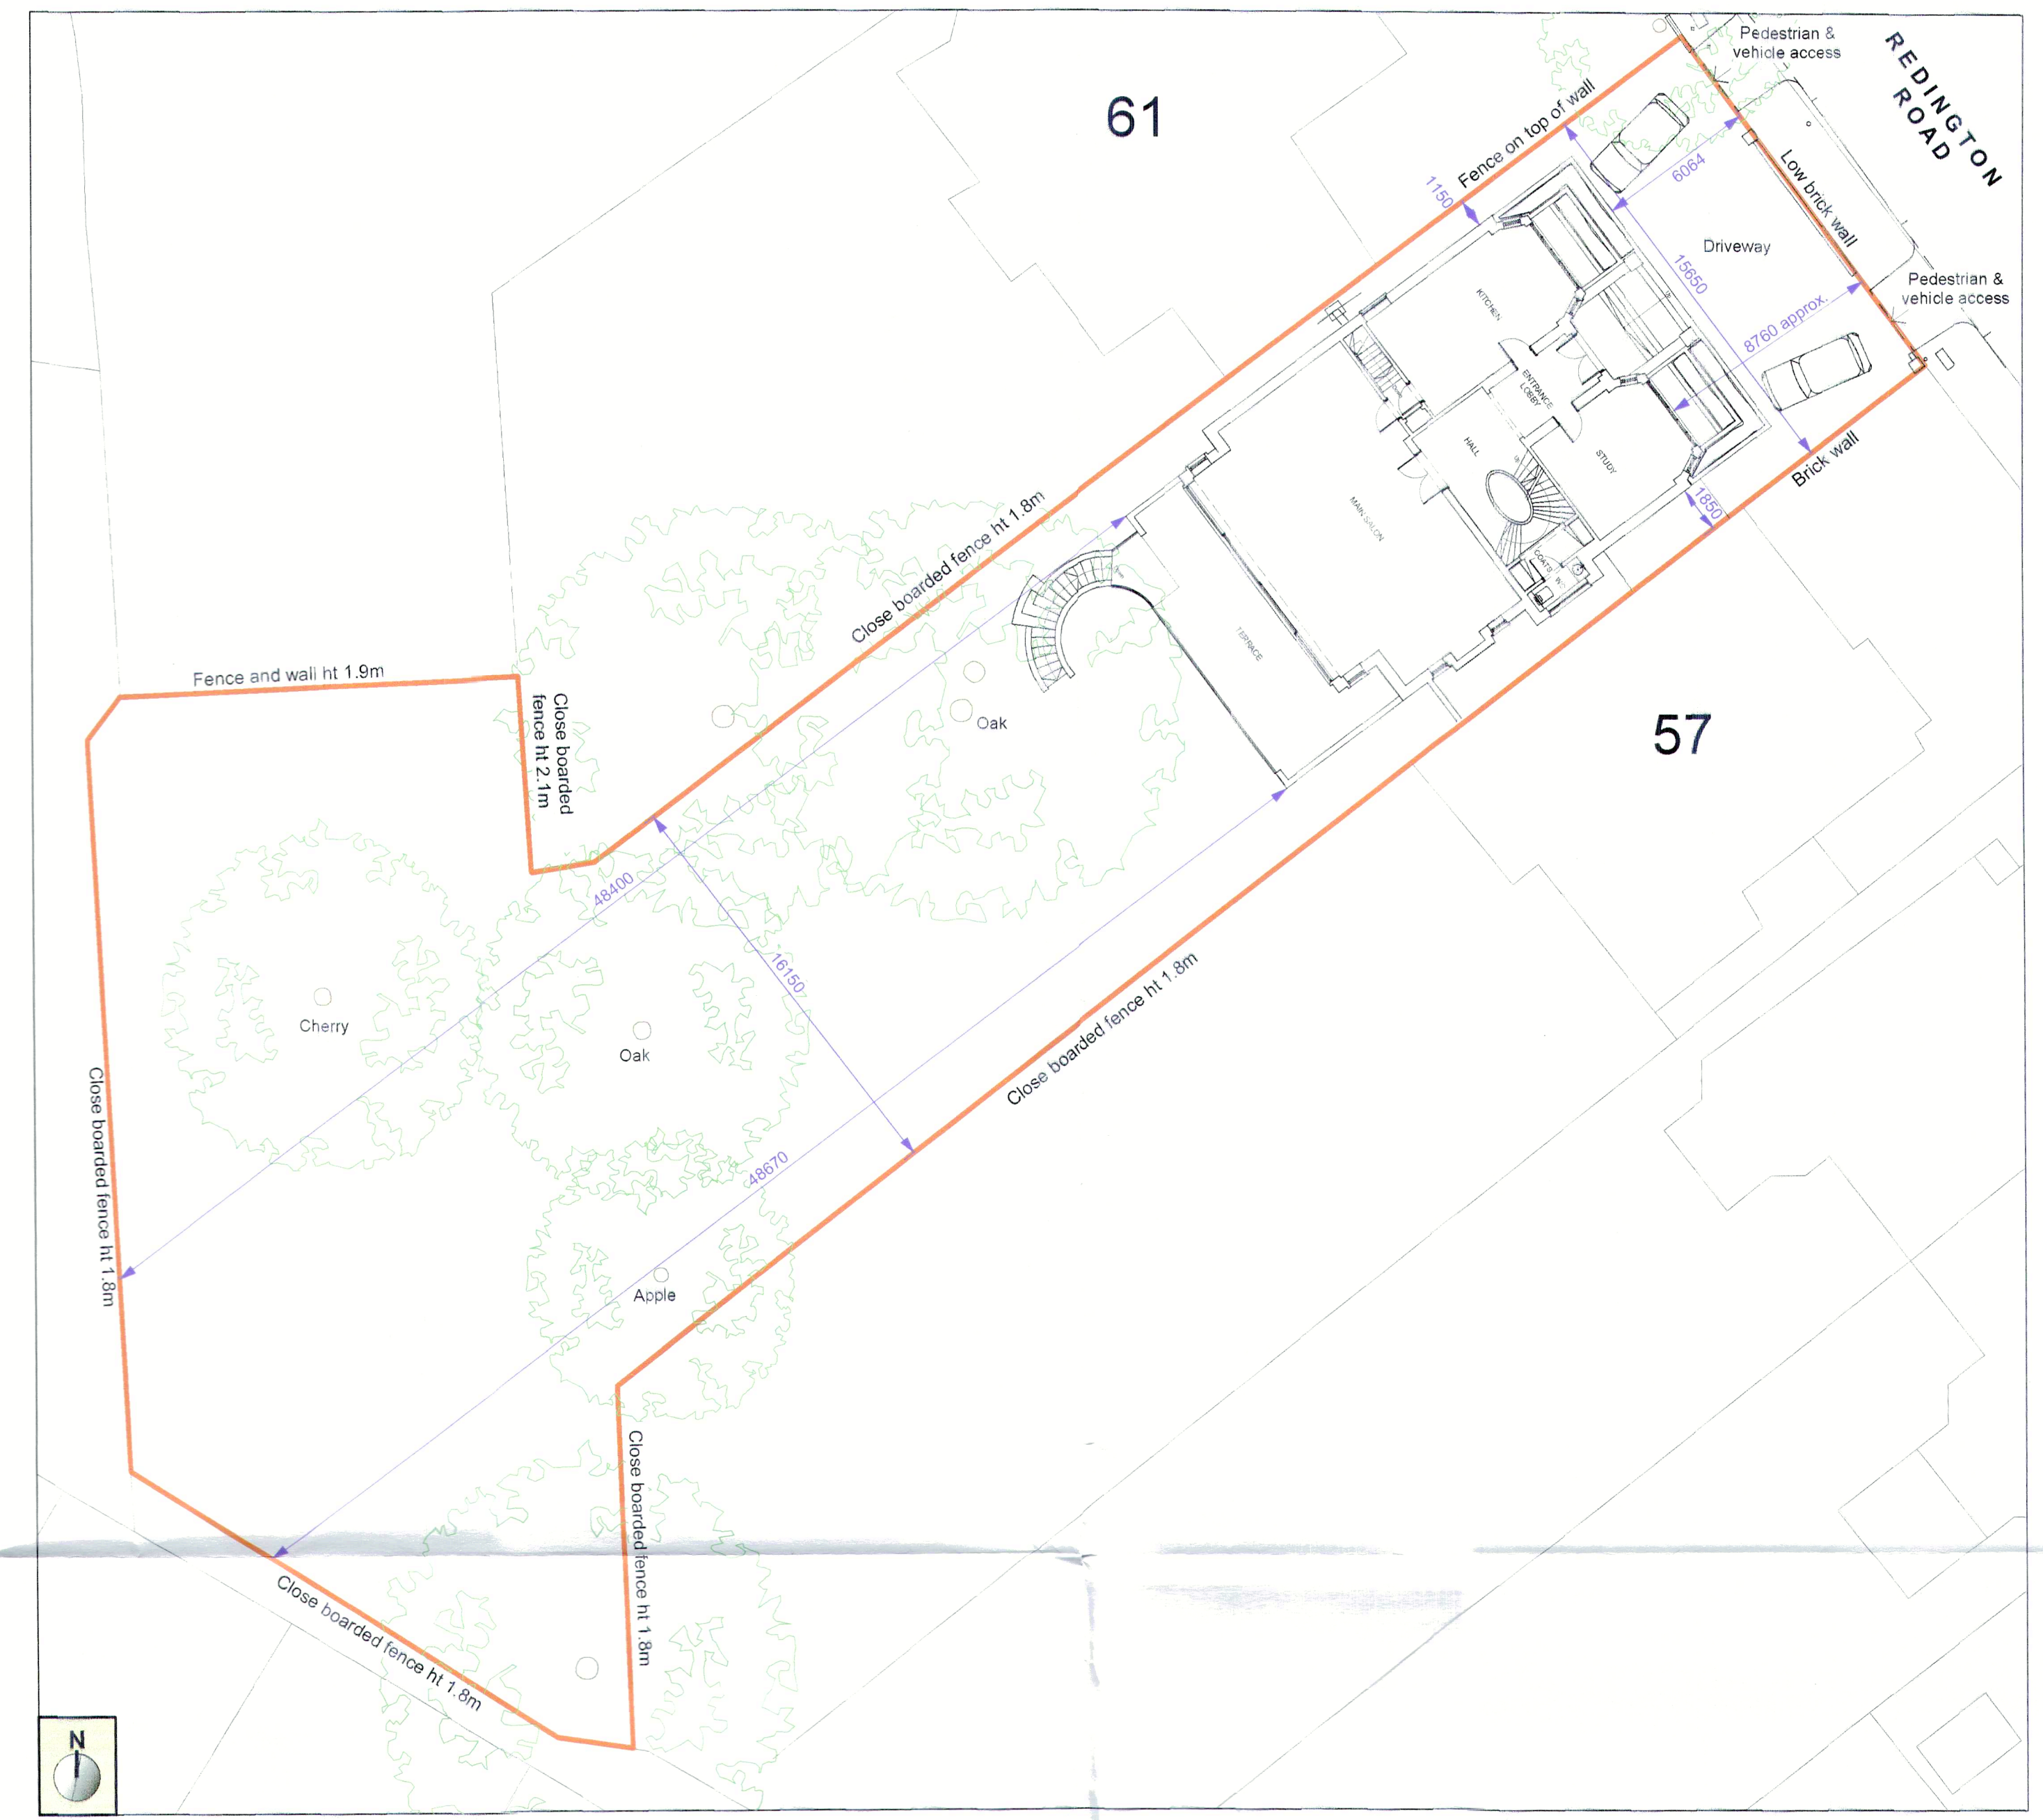


PROPOSED SITE PLAN 1:200 @ A1

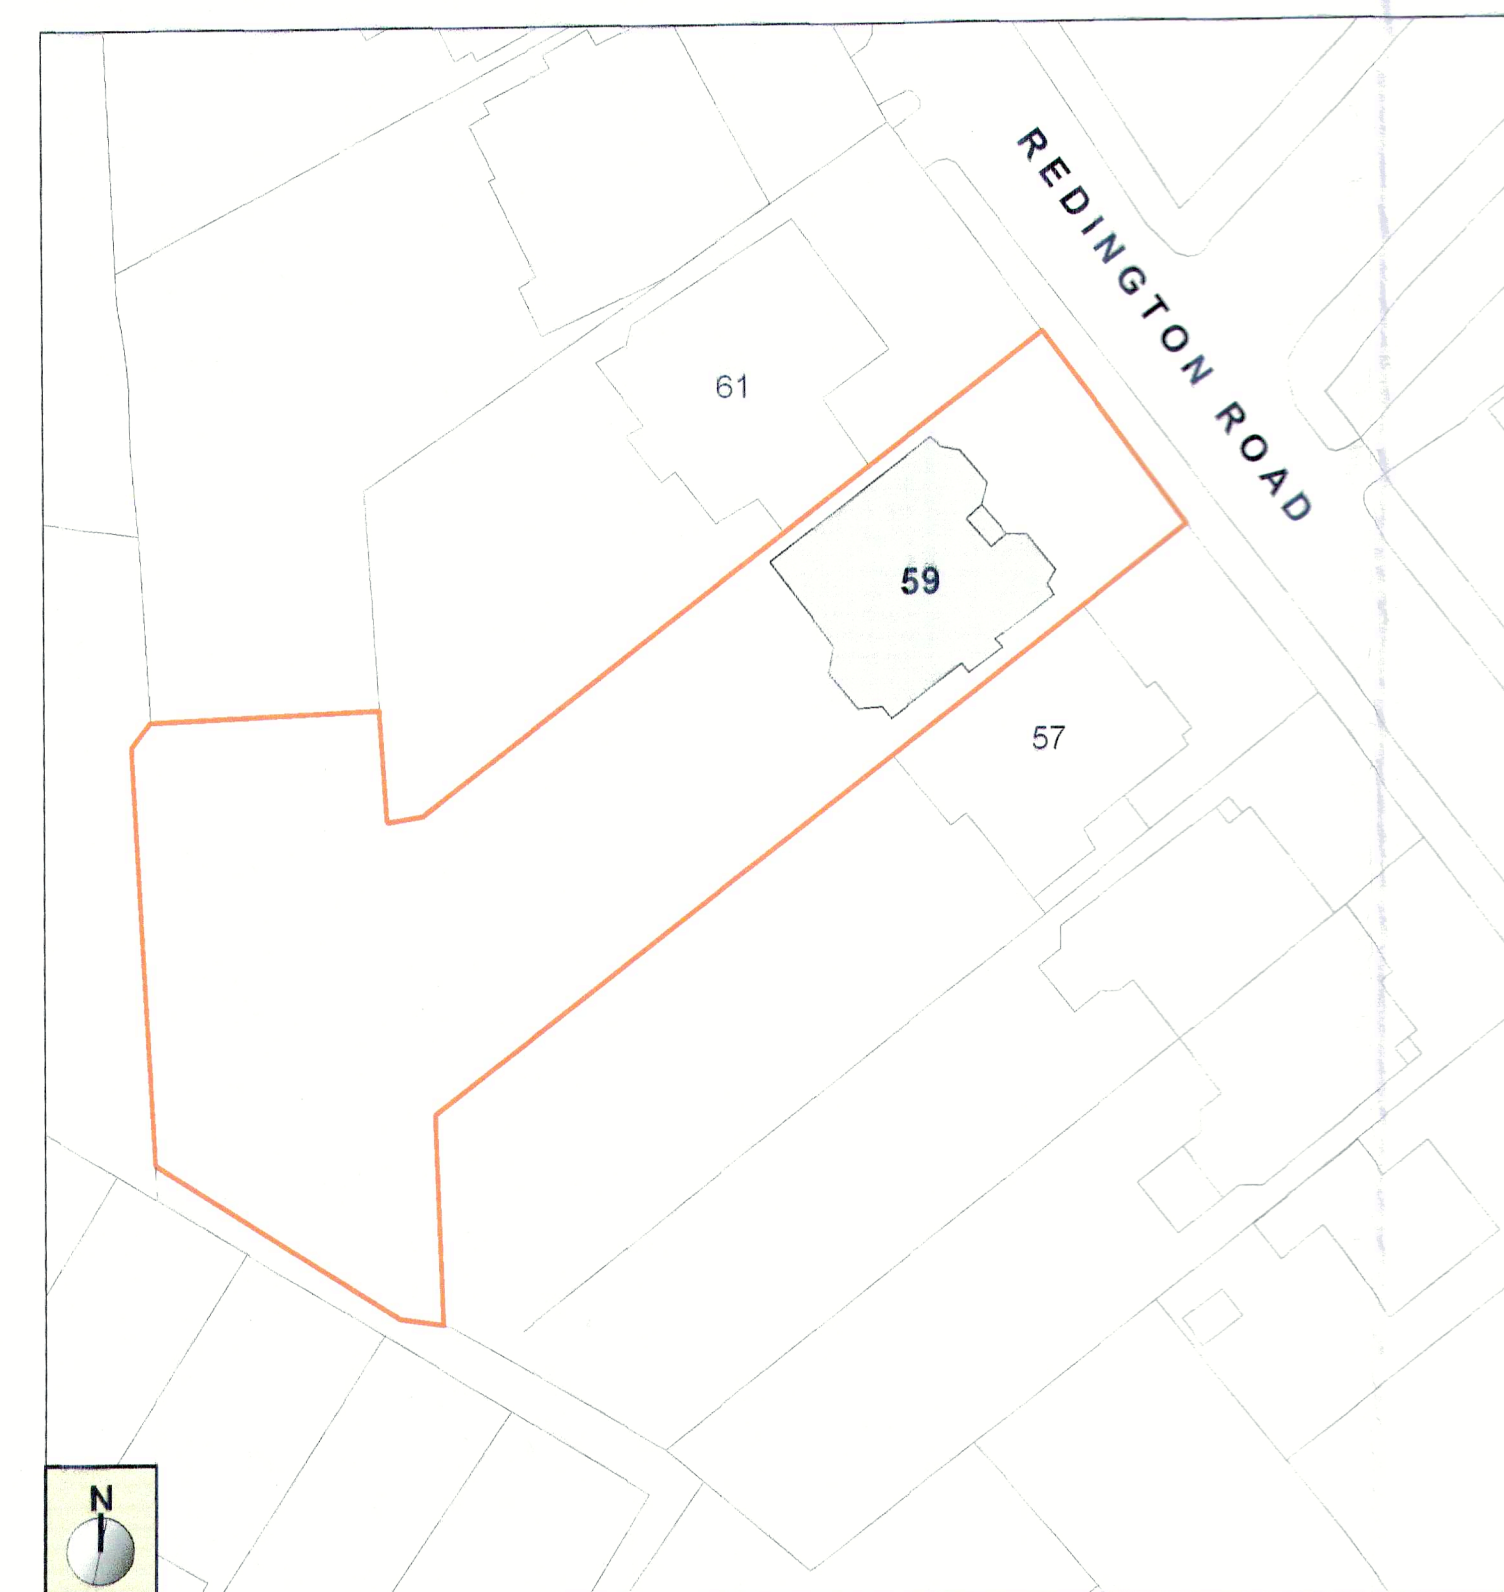

EXISTING BLOCK PLAN 1:500 @ A1

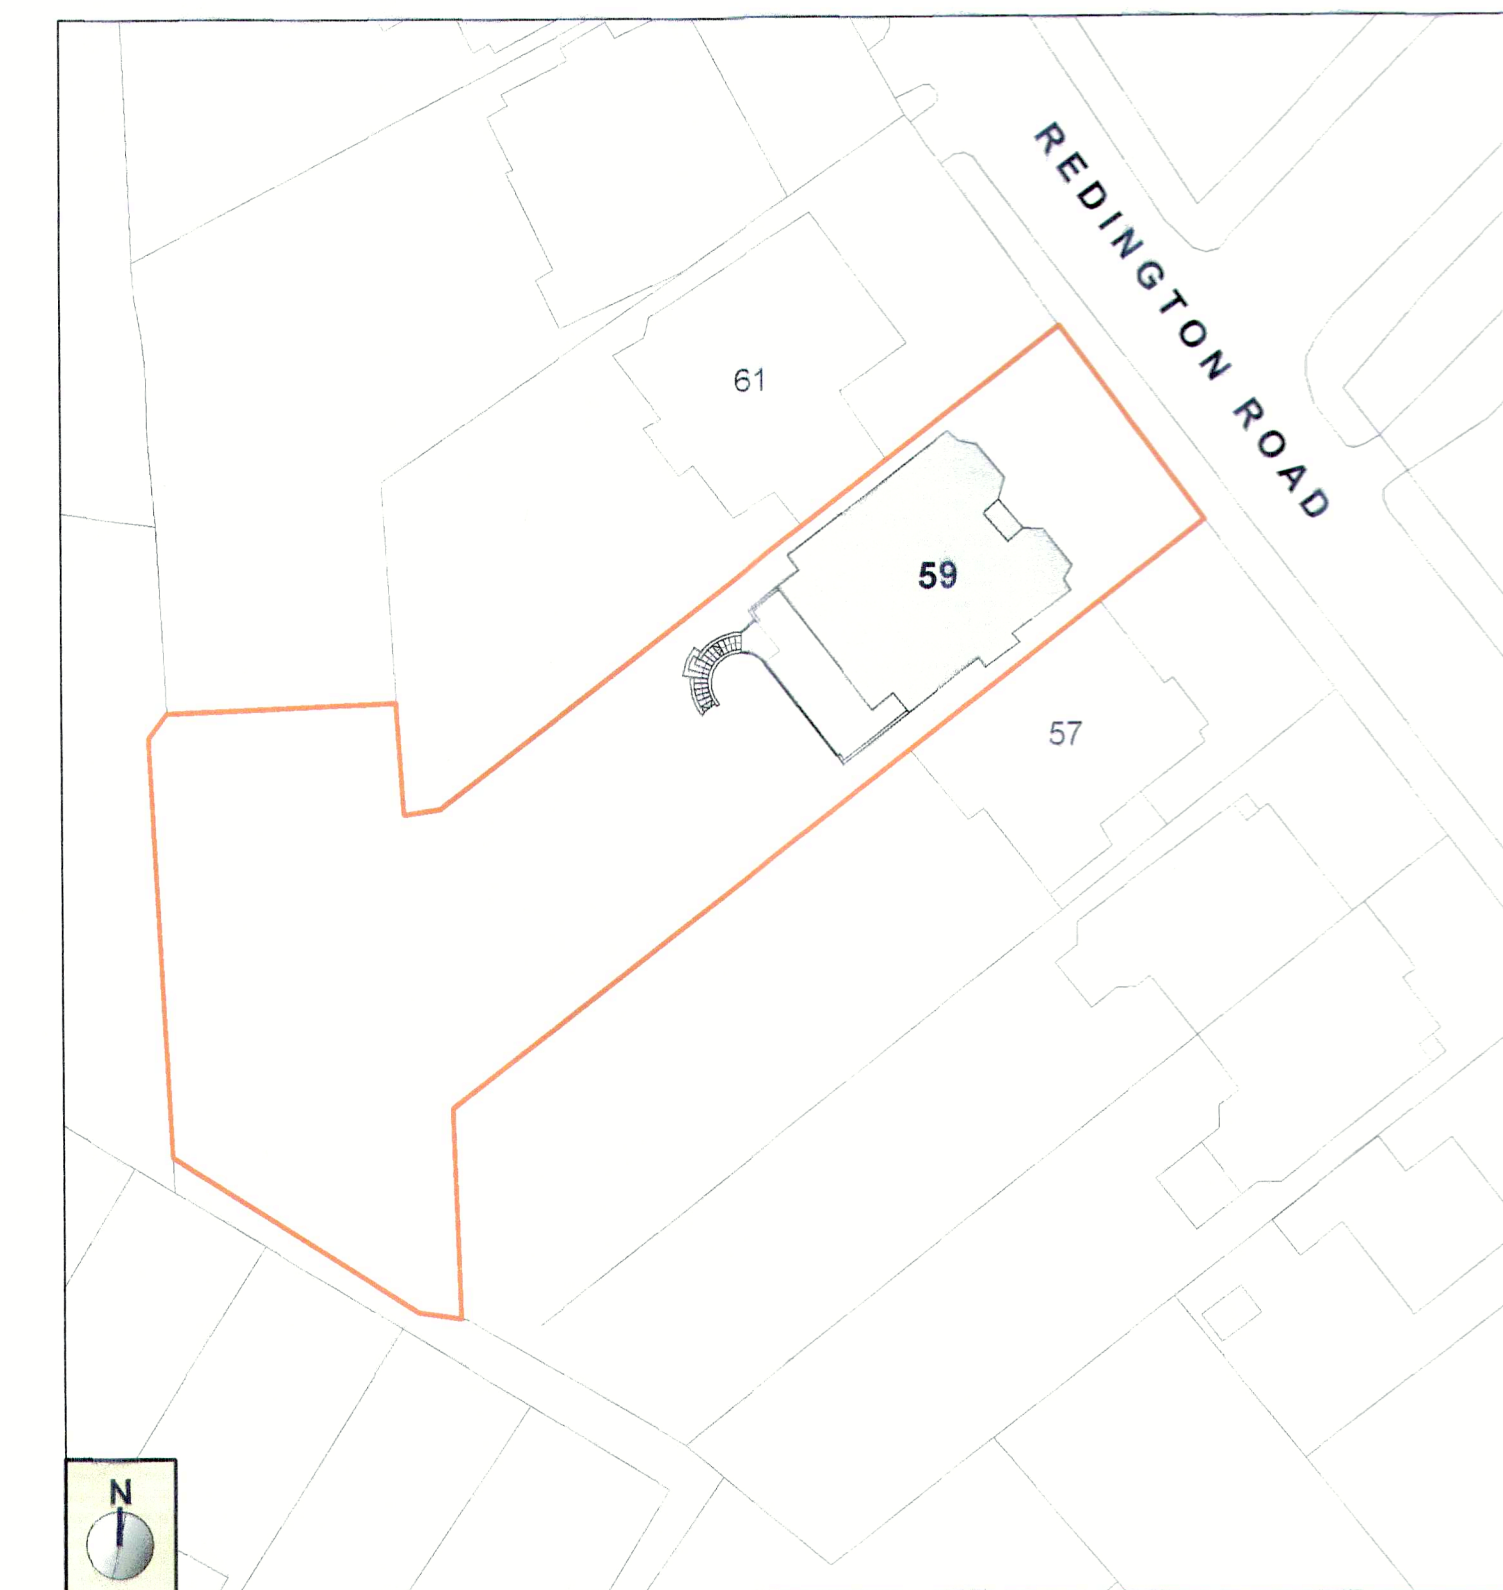

PROPOSED BLOCK PLAN 1:500 @ A1

No.	Date	Issue Notes
This Drawing is For Design Analysis Only And Must Not Be Scaled For Setting Out Or Any Other Construction Purposes		
All Dimensions Are To Be Checked On Site By Builder Before Work Commences. Any Discrepancies Between The Drawings And Site Conditions Must Be Reported To The Designer Before Work Commences.		
Any Work Commencing Before Approvals Have Been Granted Is At The Risk Of The Client And The Builder.		
 Unit 5, Sayer House Oxgate Lane London NW2 7JN		
ALTERATIONS TO: 59 REDINGTON RD, HAMPSTEAD, LONDON, NW3		
EXISTING AND PROPOSED SITE AND BLOCK PLANS		
Telephone	0208 450 5747	Project ID
Drawn By	JS	Scale
Date	MAY 2015	Drawing No
CAD File Name	59 REDINGTON ROAD	PL05 - 226 - 2015