

PLANNING

AS APPROVED
REF: 2014/6628/P

P2	16.02.15	Revision of cycle shed
P1	15.08.14	Planning Issue
Rev	Date	Note

Acoustic Engineer
Gillieron Scott Acoustic Design

Interior Design
Gordon-Duff + Linton

Project Management / Quantity Surveyor
Stace LLP

Services
Synergy Consulting

Structures
Fluid Structures

Client
Linton Property Developments Ltd
The Linton Group,
14 Basil Street, Knightsbridge, London, SW3 1AJ

Project title
LINTON HOUSE

Drawing Title
GROUND FLOOR PLAN AS PROPOSED

Scale @ A1 **1:100**

Project No.	Drawing no.	Revision
152	120	P2


Status	Date of Issue
PLANNING	FEB 2015




Clive Sall Architecture Ltd.

2 Providence Yard
Esra Street
London E2 7RJ

Copyright CLIVE SALL ARCHITECTURE LTD

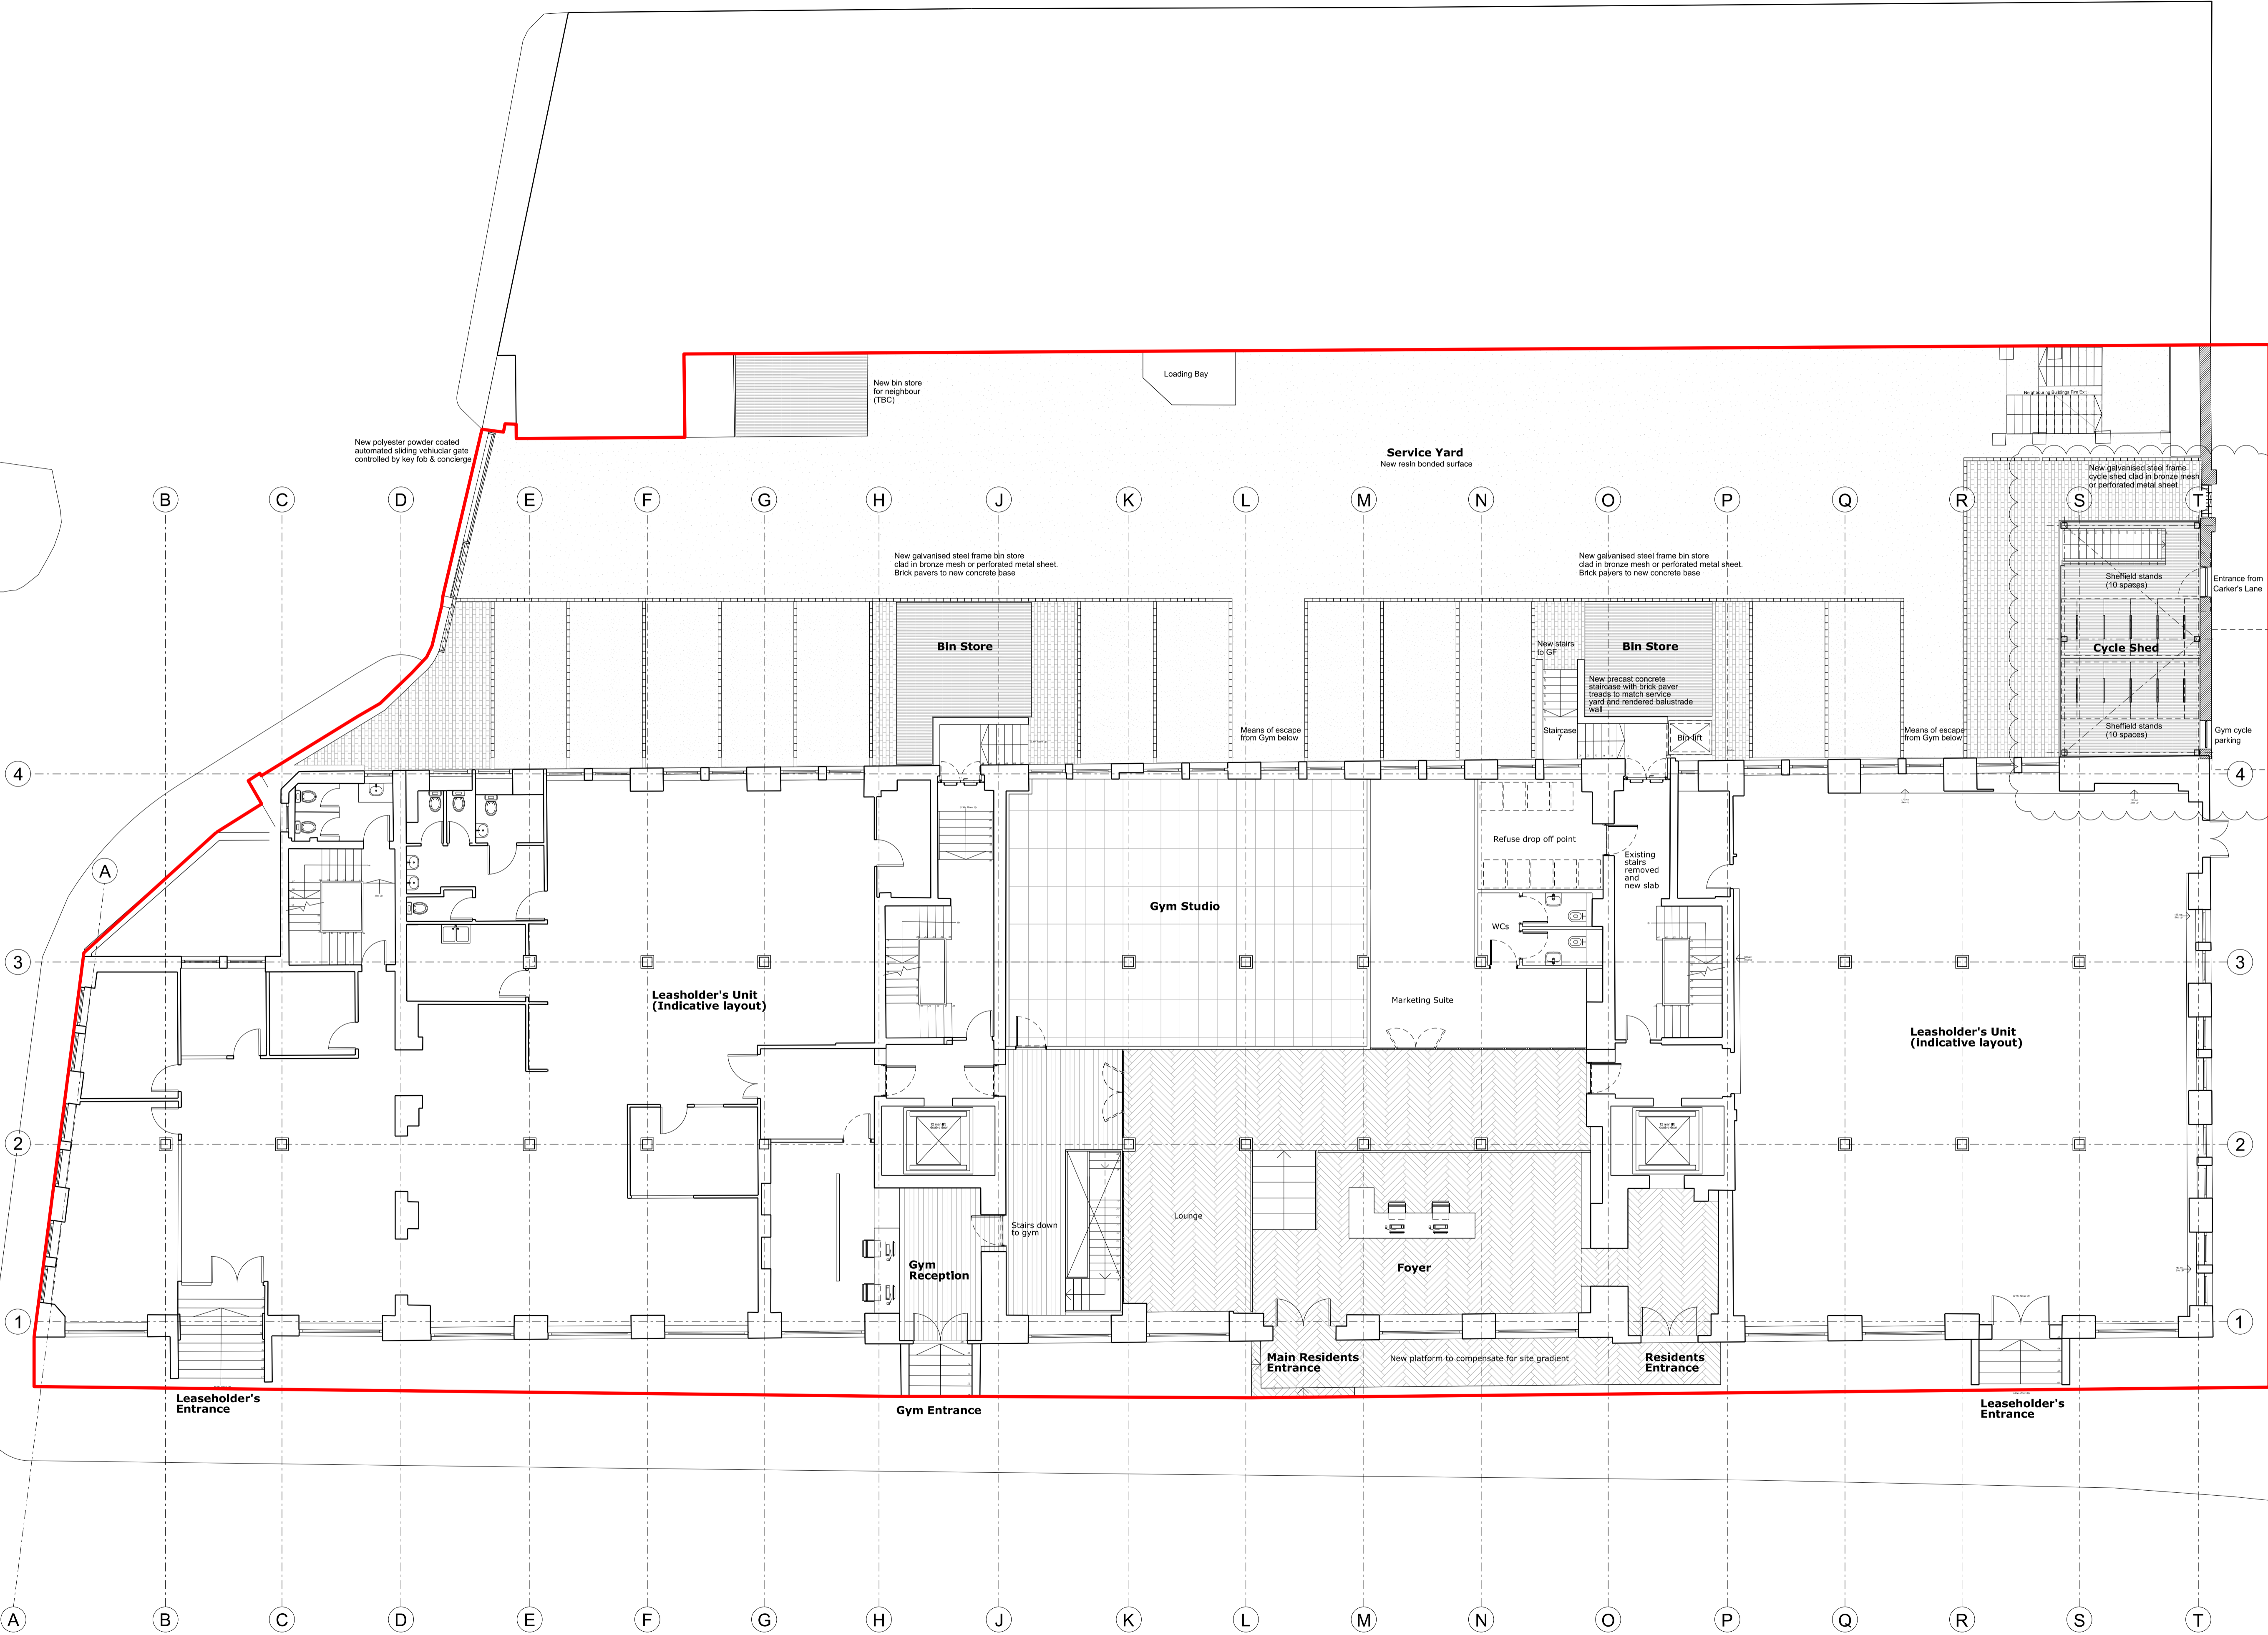

1 Ground Floor as proposed
152_120 Scale 1:100 @ A1

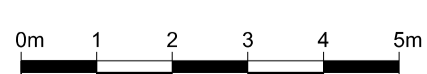

HIGHGATE ROAD