




(6. image of specified light fitting)



(10. image of specified camera)

KEY

1. Existing brick pier replaced with new brick pier (to match main house facing brickwork with basalt coping stone)
2. New brick pier (to match main house facing brickwork with basalt coping stone with concealed gate post. Front elevation with PPC aluminium plate (PPC finish to match windows) and access control system)
3. Existing brick pier overlaid with brick work (to match main house facing brickwork with basalt coping stone to conceal gate structure)
4. Facing brick retaining wall, and natural stone coping laid to fall with drip towards grass
5. PPC Aluminium Letter box access door (PPC finish to match gate)
6. Surface mounted BEGA LED wall light. LEDs to be warm white 3000K colour temperature. Fitting to be supplied with integral non dimmable driver. (see photo above)
7. Gate - 15 x 50mm PPC steel fins and dogposts (40mm centres, (painted black). 1.9m leaf and 1.0m leaf with separate operating feature to allow option of pedestrian access only)
8. Gate pivots (to specialist specification, with pneumatic actuator linked to home access control system)
9. Existing trellis in poor condition and to be replaced with new trellis (as per planning approval, refer dwg A8000)
10. Security camera: Vandal resistant 'Axis network camera' painted black (see photo above)
11. Facing brick wall (to match house and piers), with new trellis above to match boundary wall
12. ACO HCE 85mm slot drain (load class B125) with sideways outlet

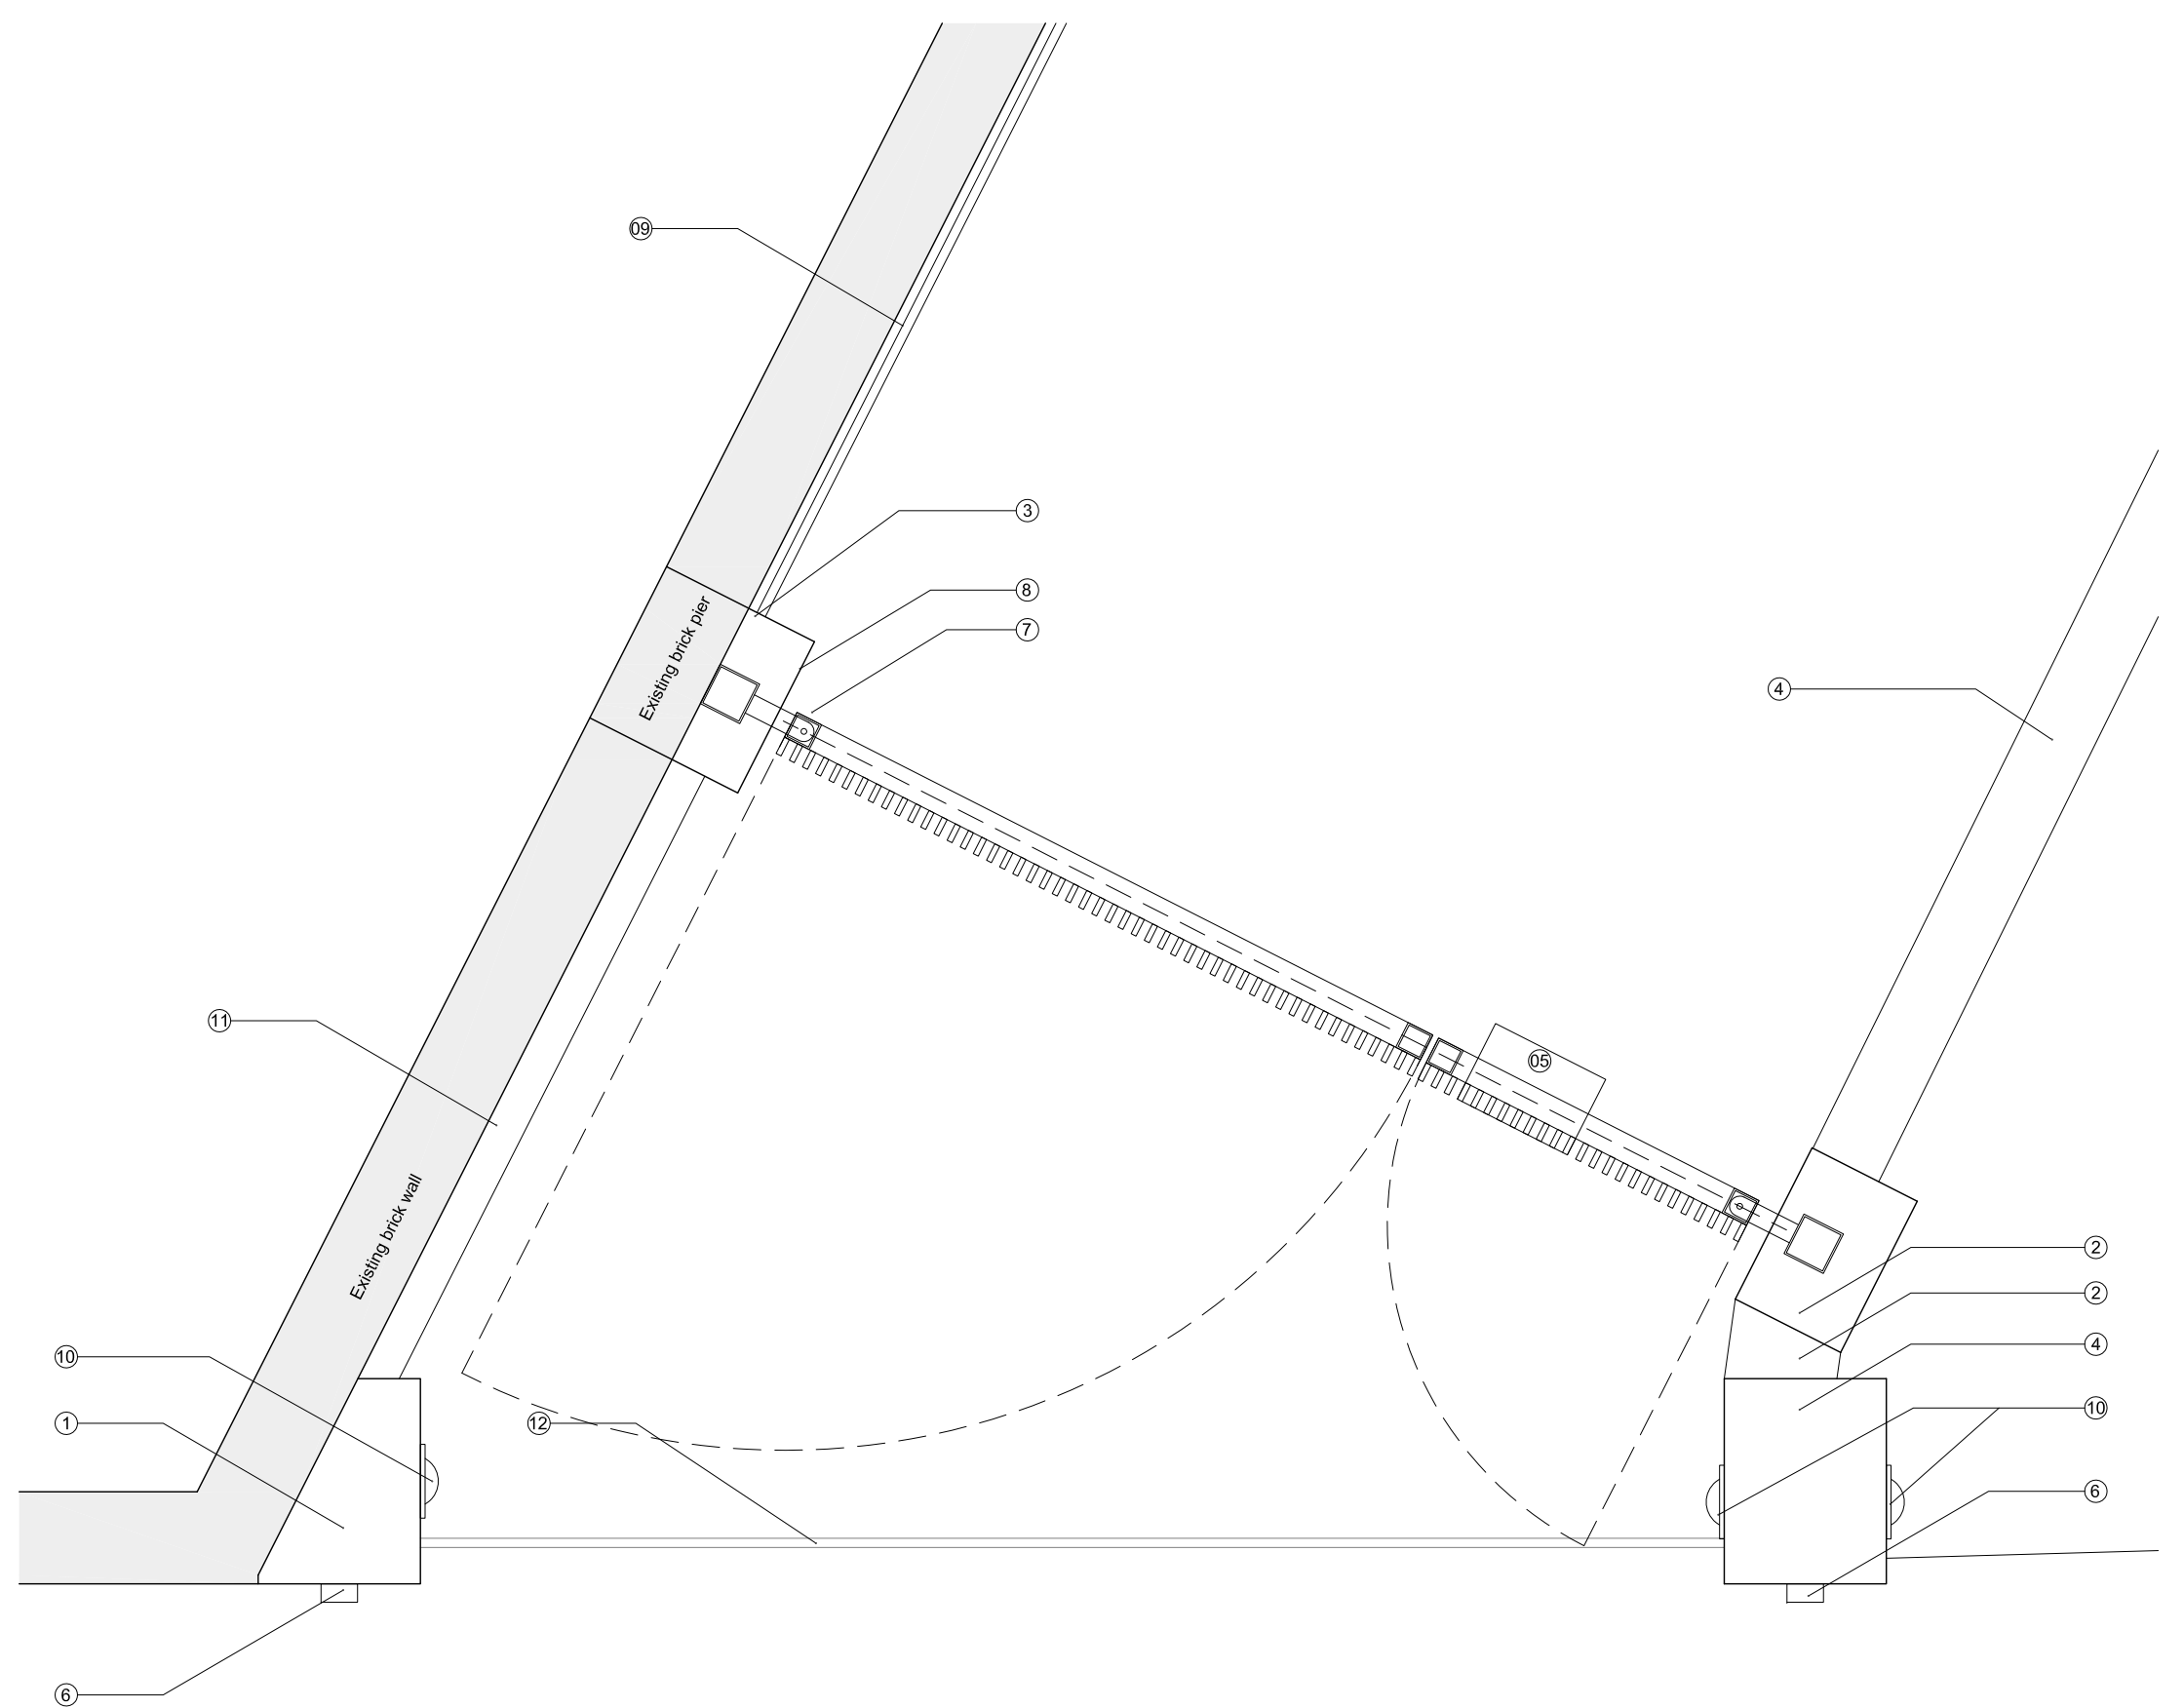

date	rev	revisions
------	-----	-----------

02.04.15	B	Revised layout - gate set back from street
----------	---	--

notes

DMFK Architects Ltd take no responsibility for dimensions obtained by scaling from this drawing. If no dimension is shown the recipient must ascertain the dimension specifically from the architect or by site measurement and may not rely on the drawing. Supply of the drawing in digital form is solely for convenience and no reliance may be placed on any data in digital form. All data must be checked against hard copy. This drawing is issued for design intent only and should not be used for construction unless stated.

**copyright**  
This drawing is the property of dMFK Architects Ltd. No disclosure or copy of it may be made without the written permission of dMFK Architects Ltd.



DE METZ FORBES KNIGHT ARCHITECTS

the old library 119 cholmley gardens london nw6 1aa t 020 7435 1144 f 020 7435 0884 mail info@dmfk.co.uk

project drawing title

17 Templewood Avenue FRONT GATE PLAN  
NW3 7UY

client	scale at A1	scale at A3	drawn	date
-	-	1:20	JW	FEB 14
	project no.	drawing no.	revision	
	1794	A2010	B	