




SOUTH EAST ELEVATION
Pedestrian entrance from Great Russell Street

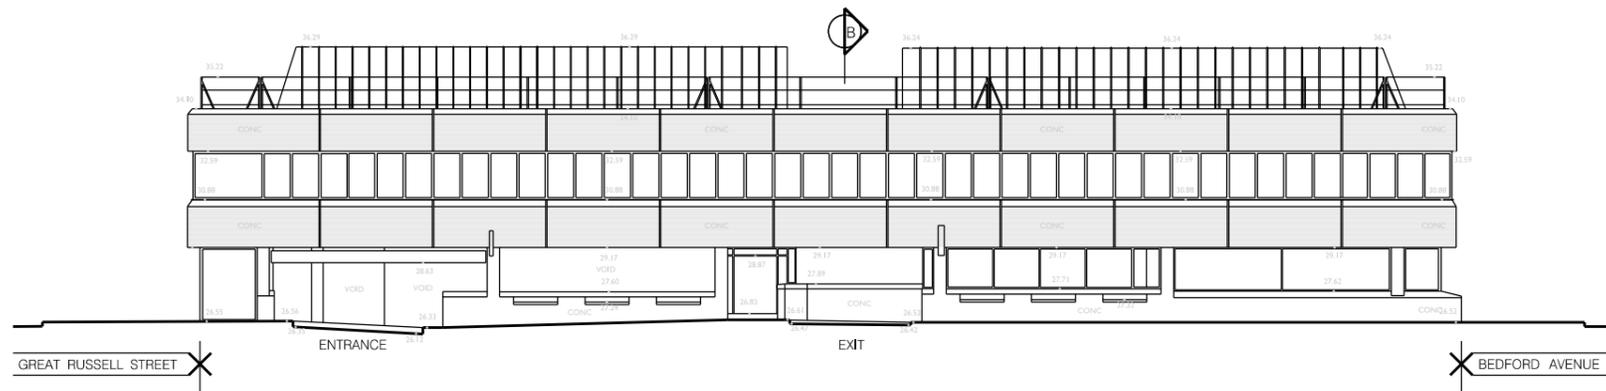

NORTH EAST ELEVATION
Car park entrance and exit from Adeline Place

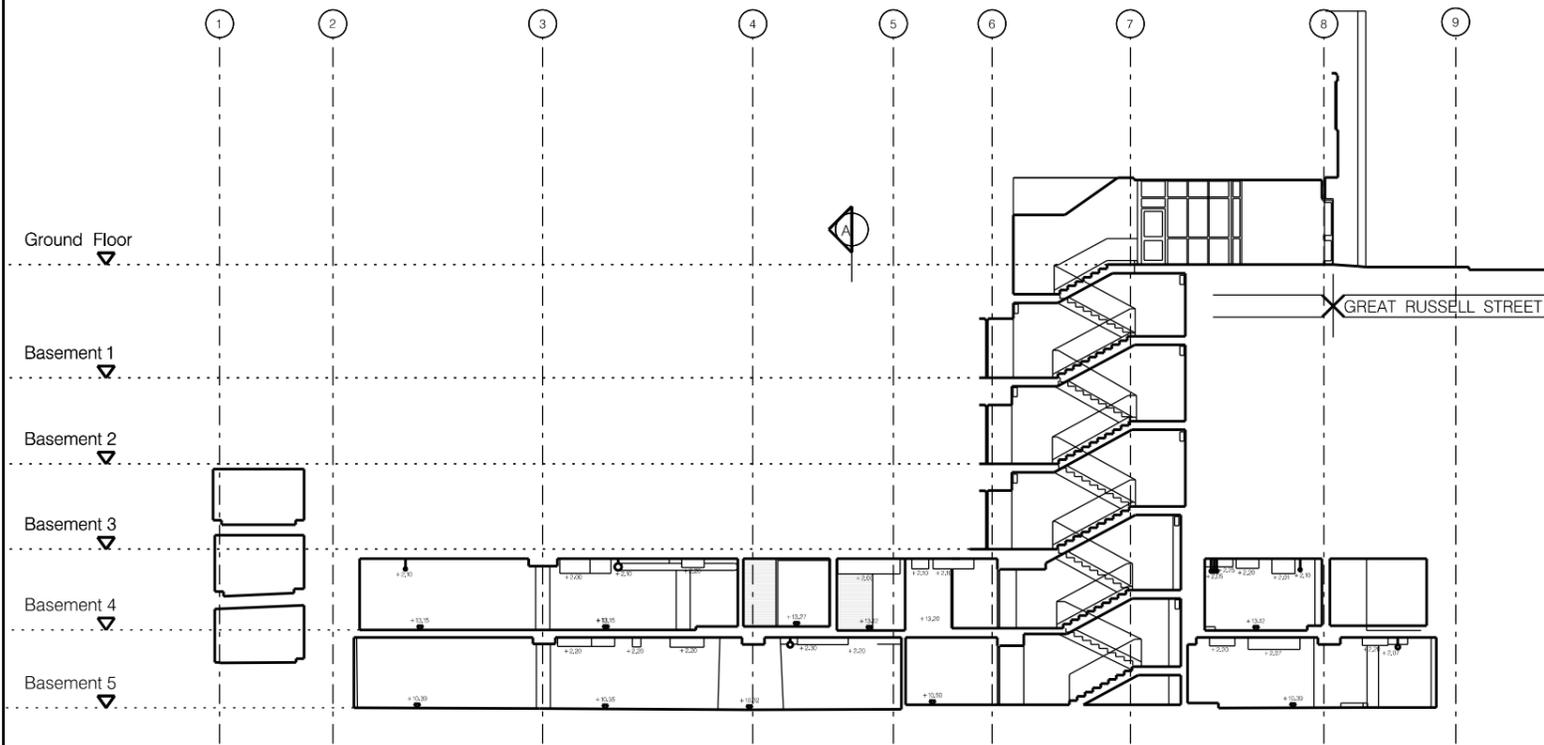

SECTION B-B

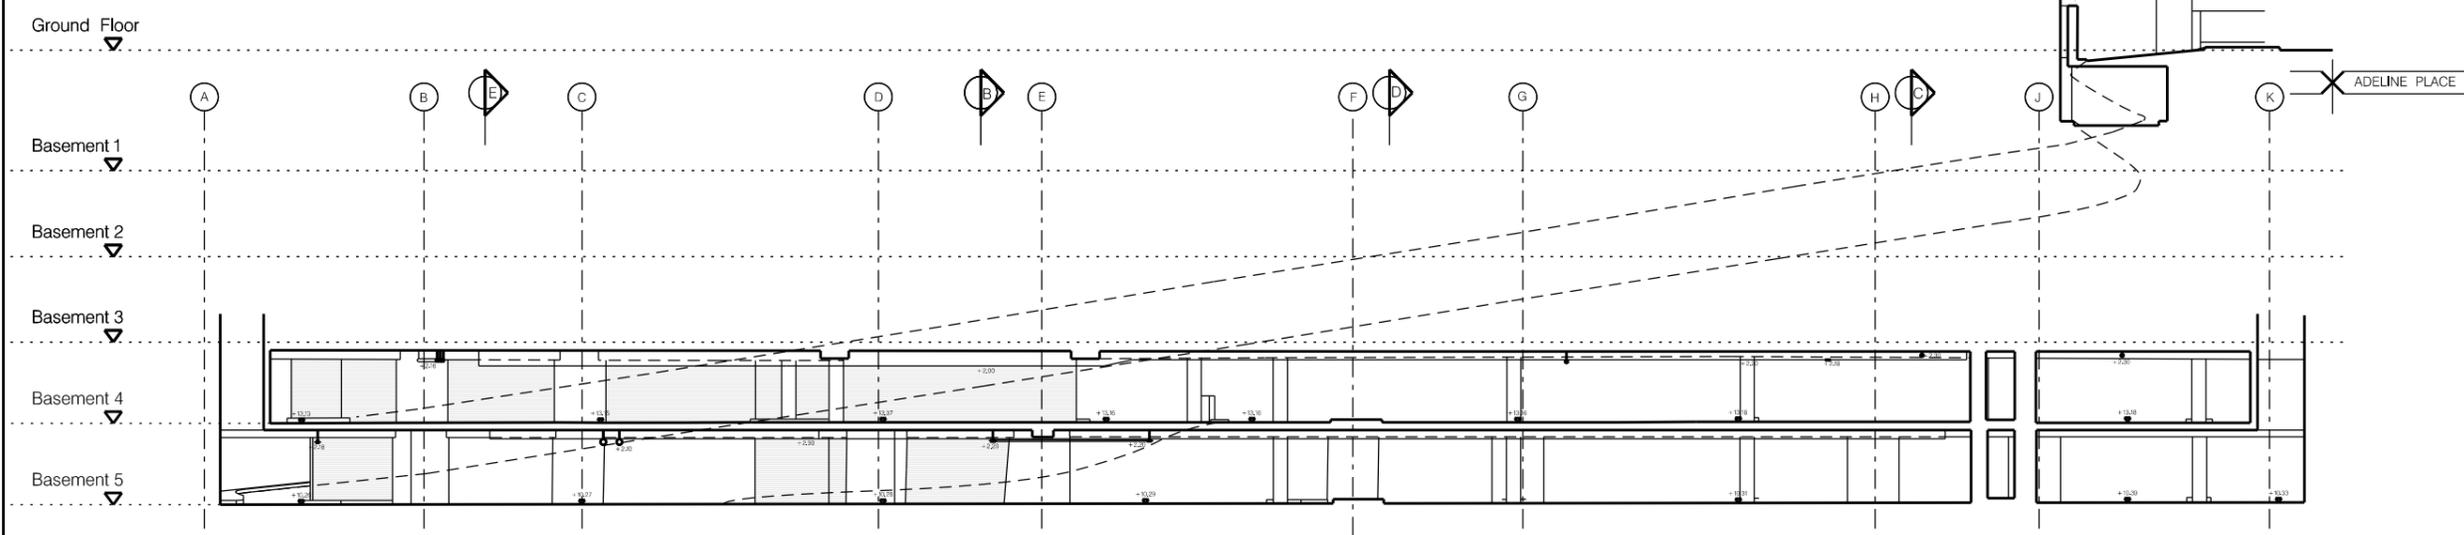

SECTION A-A

SCALE
0 1 2 3 4 5 6m
0 5 10 15 20ft

REV.	DESCRIPTION	DATE

PROJECT
112A GREAT RUSSELL STREET
LONDON WC1B 3NP

DRAWING TITLE
EXISTING
SECTIONS AND ELEVATIONS

SCALE 1:250 @ A3 DATE NOVEMBER 2014

DRAWING NO. 2897 / P. 07

50 BOROUGH HIGH STREET
LONDON SE1 1LL

PROUN
ARCHITECTS DESIGNERS PLANNERS