

This drawing which is the property of MSK DESIGN Limited is the subject of Intellectual Property Rights including copyright and design right and shall not be reproduced, copied, loaned or submitted to any other party without the written consent of MSK DESIGN Limited.

This drawing is not to be scaled. Only numbered dimensions to be taken. All dimensions to be checked on site. Any discrepancies to be reported to MSK DESIGN Limited, prior to setting out or ordering any materials.

**PLANNING ISSUE**

SUBJECT TO  
**PLANNING AND BUILDING CONTROL APPROVAL**

NO.	DATE	REVISIONS	BY




**MSK DESIGN LTD**

UNIT 5I OCEAN HOUSE, BENTLEY WAY,  
NEW BARNET, HERTFORDSHIRE, EN5 5FP


0800 030 4330                      020 8374 9443  
www.mskdesign.co.uk              info@mskdesign.co.uk

Registered company number: 6044594

CLIENT	
PROJECT	
Residential Development 11C and 13A Langland Gardens London NW3 6QD	
DRAWING TITLE	
Existing Second Floor Plan	
PROJECT REF	DATE
	23.06.2015
SCALE@A1	SCALE@A3
1:50	1:100
DRAWN BY	CHECKED BY
AR/MK	
DWG. NO.	REV.
/PL-001	

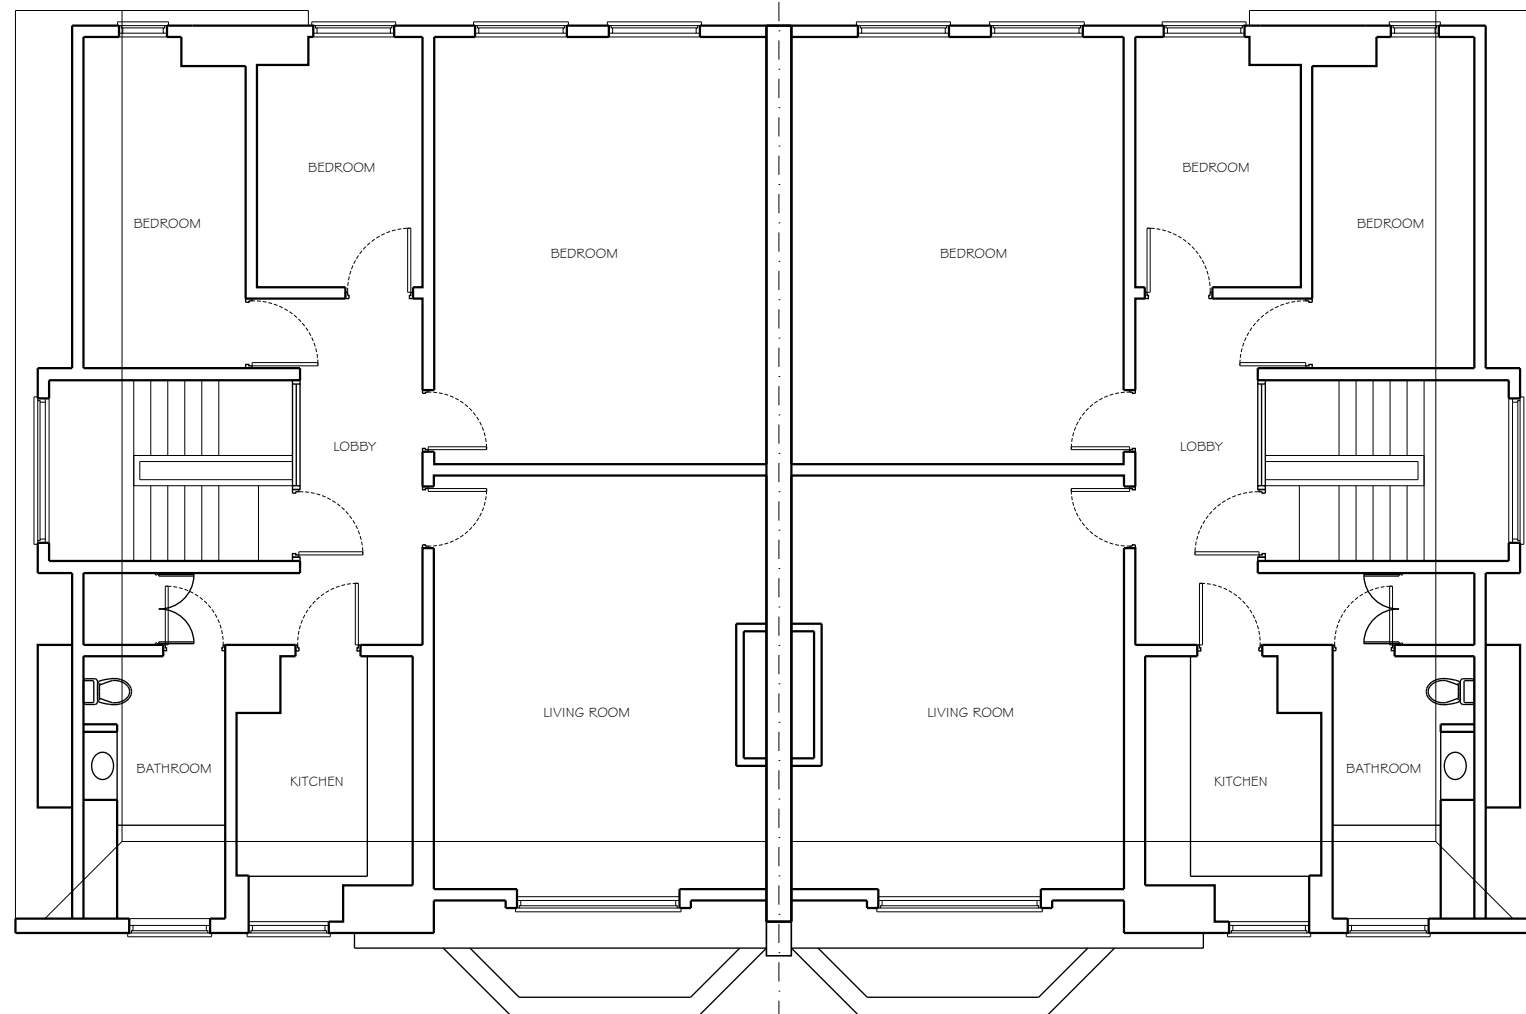


**EXISTING SECOND FLOOR PLAN**  
1:100 @ A3

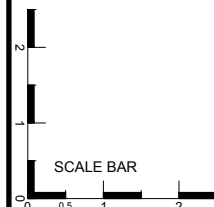




This drawing which is the property of MSK DESIGN Limited is the subject of Intellectual Property Rights including copyright and design right and shall not be reproduced, copied, loaned or submitted to any other party without the written consent of MSK DESIGN Limited.

This drawing is not to be scaled. Only numbered dimensions to be taken. All dimensions to be checked on site. Any discrepancies to be reported to MSK DESIGN Limited, prior to setting out or ordering any materials.

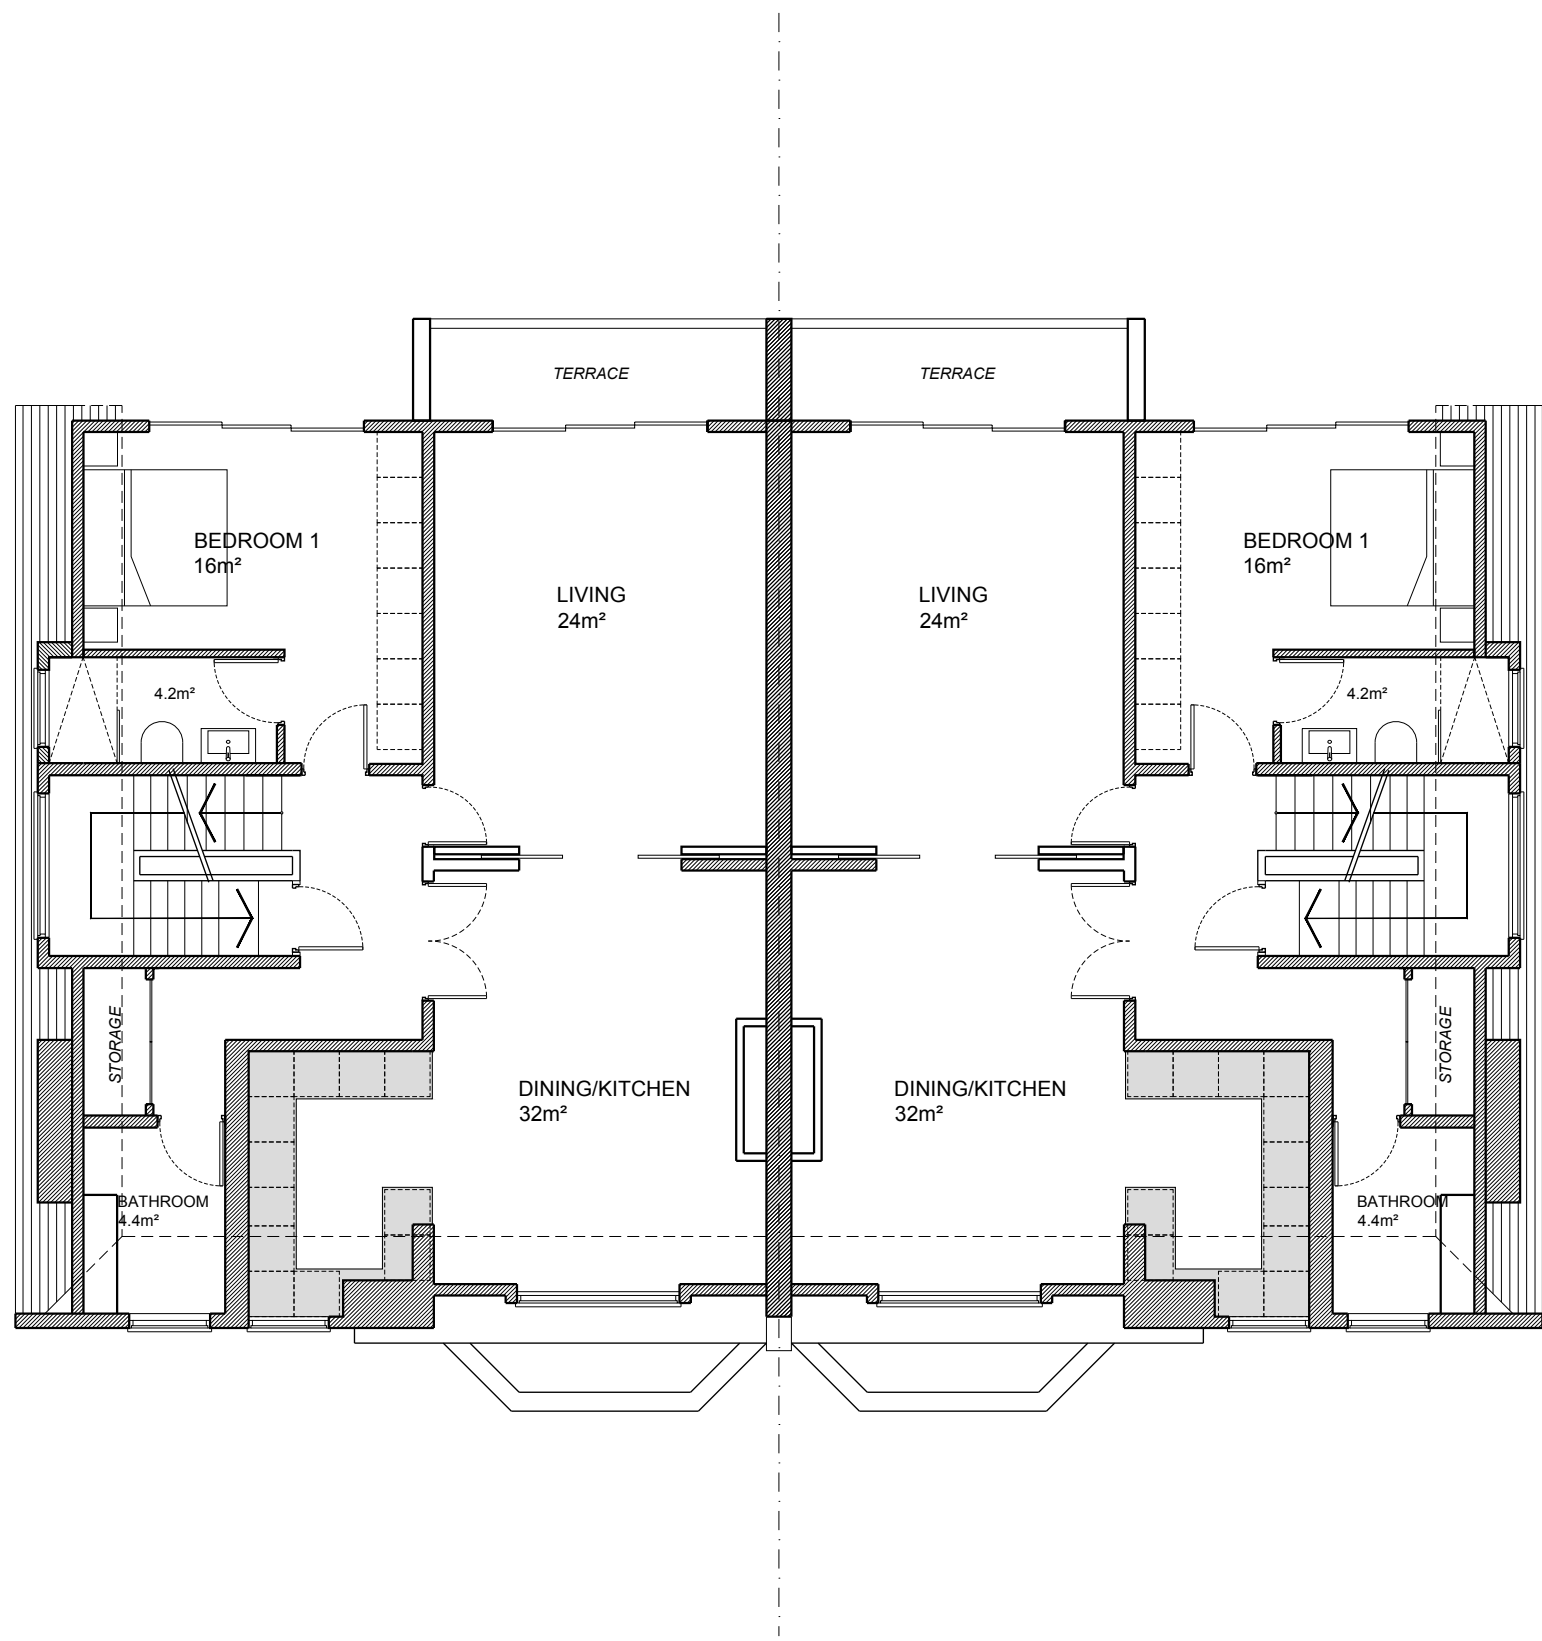

**PROPOSED SECOND FLOOR PLAN**  
1:100 @ A3

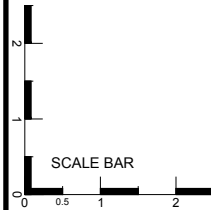

**PLANNING ISSUE**

SUBJECT TO  
PLANNING AND BUILDING CONTROL APPROVAL

NO.	DATE	REVISIONS	BY




**MSK DESIGN LTD**  
 UNIT 5I OCEAN HOUSE, BENTLEY WAY,  
 NEW BARNET, HERTFORDSHIRE, EN5 5FP  
 0800 030 4330      020 8374 9443  
 www.mskdesign.co.uk      info@mskdesign.co.uk  
 Registered company number: 6044594


CLIENT	
PROJECT Residential Development 11C and 13A Langland Gardens London NW3 6QD	
DRAWING TITLE Proposed Second Floor Plan	
PROJECT REF	DATE 23.06.2015
SCALE@A1 1:50	SCALE@A3 1:100
DRAWN BY AR/MK	CHECKED BY
DWG. NO. /PL-003	REV.

This drawing which is the property of MSK DESIGN Limited is the subject of Intellectual Property Rights including copyright and design right and shall not be reproduced, copied, loaned or submitted to any other party without the written consent of MSK DESIGN Limited.

This drawing is not to be scaled. Only numbered dimensions to be taken. All dimensions to be checked on site. Any discrepancies to be reported to MSK DESIGN Limited, prior to setting out or ordering any materials.

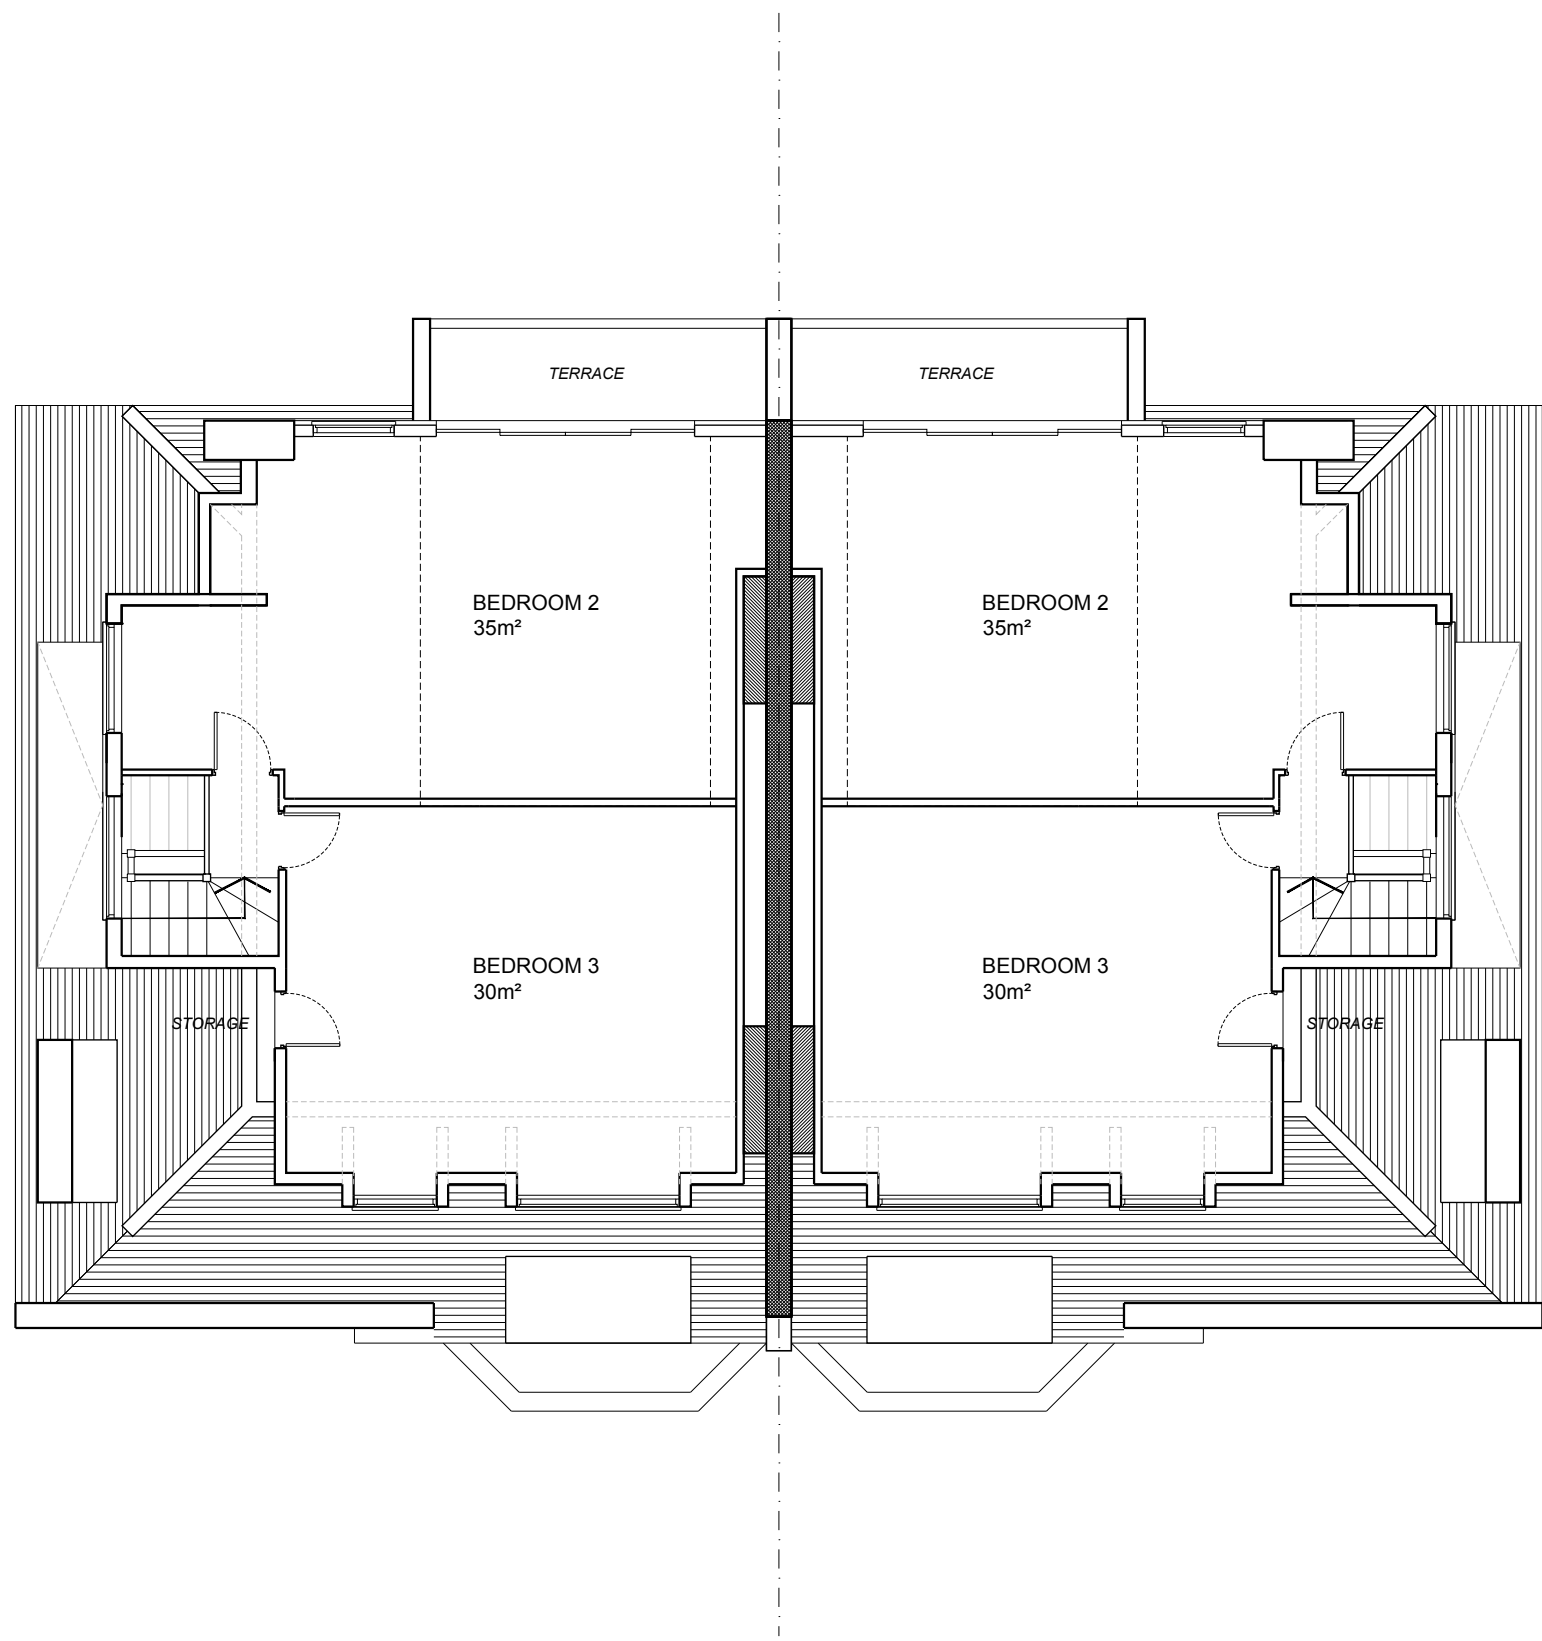

**PROPOSED THIRD FLOOR PLAN**  
1:100 @ A3

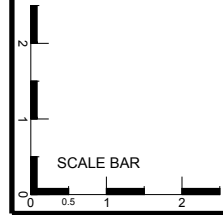

**PLANNING ISSUE**

SUBJECT TO  
**PLANNING AND BUILDING CONTROL APPROVAL**


NO.	DATE	REVISIONS	BY




**MSK DESIGN LTD**

UNIT 5I OCEAN HOUSE, BENTLEY WAY,  
NEW BARNET, HERTFORDSHIRE, EN5 5FP  
0800 030 4330      020 8374 9443  
www.mskdesign.co.uk      info@mskdesign.co.uk  
Registered company number: 6044594

CLIENT	
PROJECT	
Residential Development 11C and 13A Langland Gardens London NW3 6QD	
DRAWING TITLE	
Proposed Third Floor Plan	
PROJECT REF	DATE
	23.06.2015
SCALE@A1	SCALE@A3
1:50	1:100
DRAWN BY	CHECKED BY
AR/MK	
DWG. NO.	REV.
/PL-004	

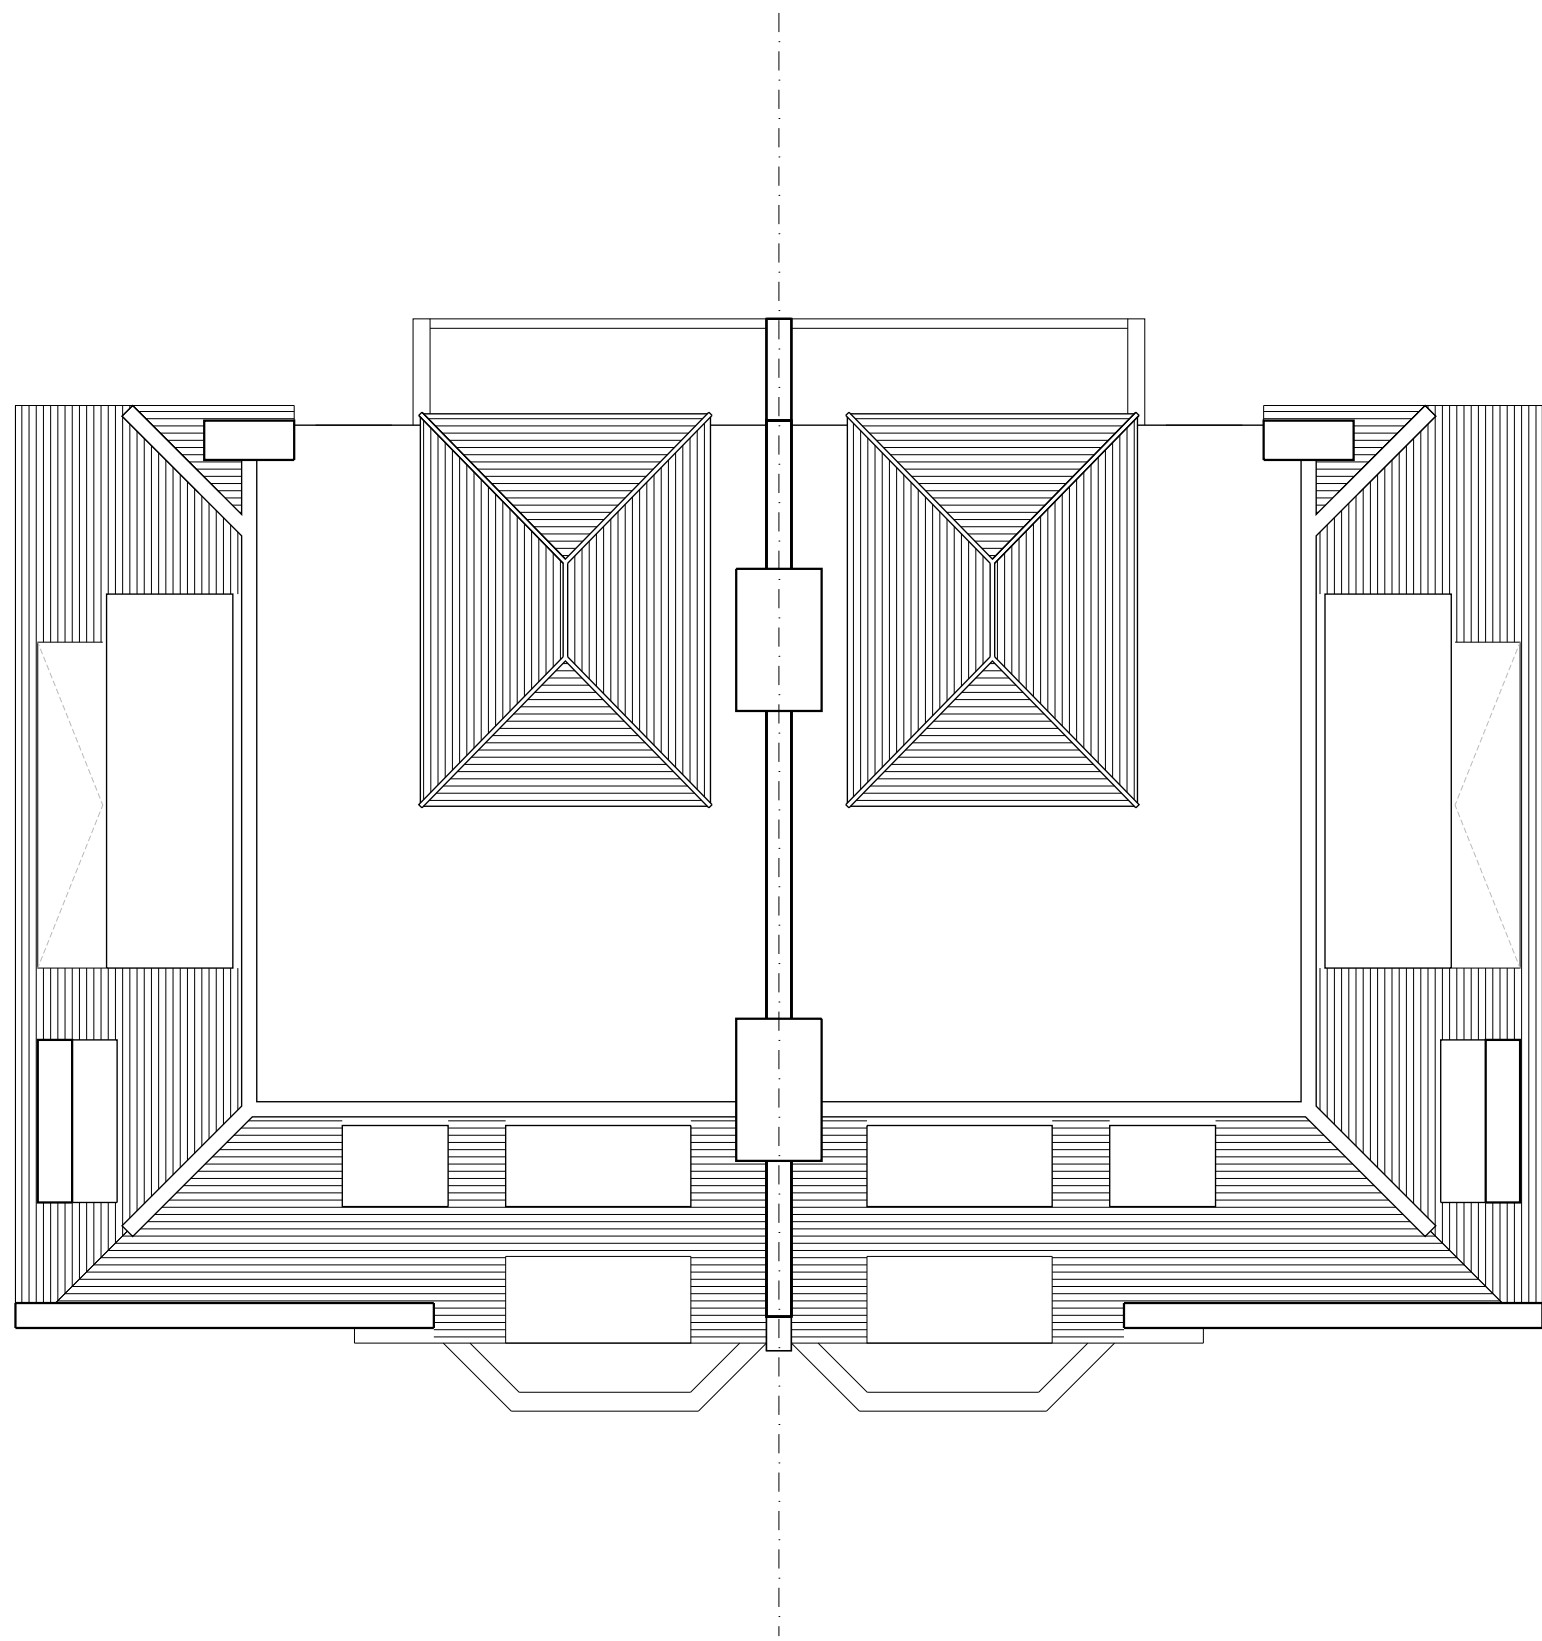

**PROPOSED ROOF PLAN**  
1:100 @ A3

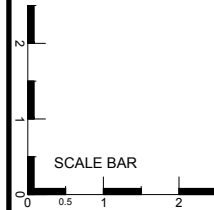

This drawing which is the property of MSK DESIGN Limited is the subject of Intellectual Property Rights including copyright and design right and shall not be reproduced, copied, loaned or submitted to any other party without the written consent of MSK DESIGN Limited.

This drawing is not to be scaled. Only numbered dimensions to be taken. All dimensions to be checked on site. Any discrepancies to be reported to MSK DESIGN Limited, prior to setting out or ordering any materials.

**PLANNING ISSUE**

SUBJECT TO  
**PLANNING AND BUILDING CONTROL APPROVAL**

NO.	DATE	REVISIONS	BY



**MSK DESIGN LTD**

UNIT 5I OCEAN HOUSE, BENTLEY WAY,  
NEW BARNET, HERTFORDSHIRE, EN5 5FP  
0800 030 4330 020 8374 9443  
www.mskdesign.co.uk info@mskdesign.co.uk  
Registered company number: 6044594

CLIENT	
PROJECT	
Residential Development 11C and 13A Langland Gardens London NW3 6QD	
DRAWING TITLE	
Proposed Roof Plan	
PROJECT REF	DATE
	23.06.2015
SCALE@A1	SCALE@A3
1:50	1:100
DRAWN BY	CHECKED BY
AR/MK	
DWG. NO.	REV.
/PL-005	