



PLAN EXISTING GROUND FLOOR  
Scale: 1:100 A3

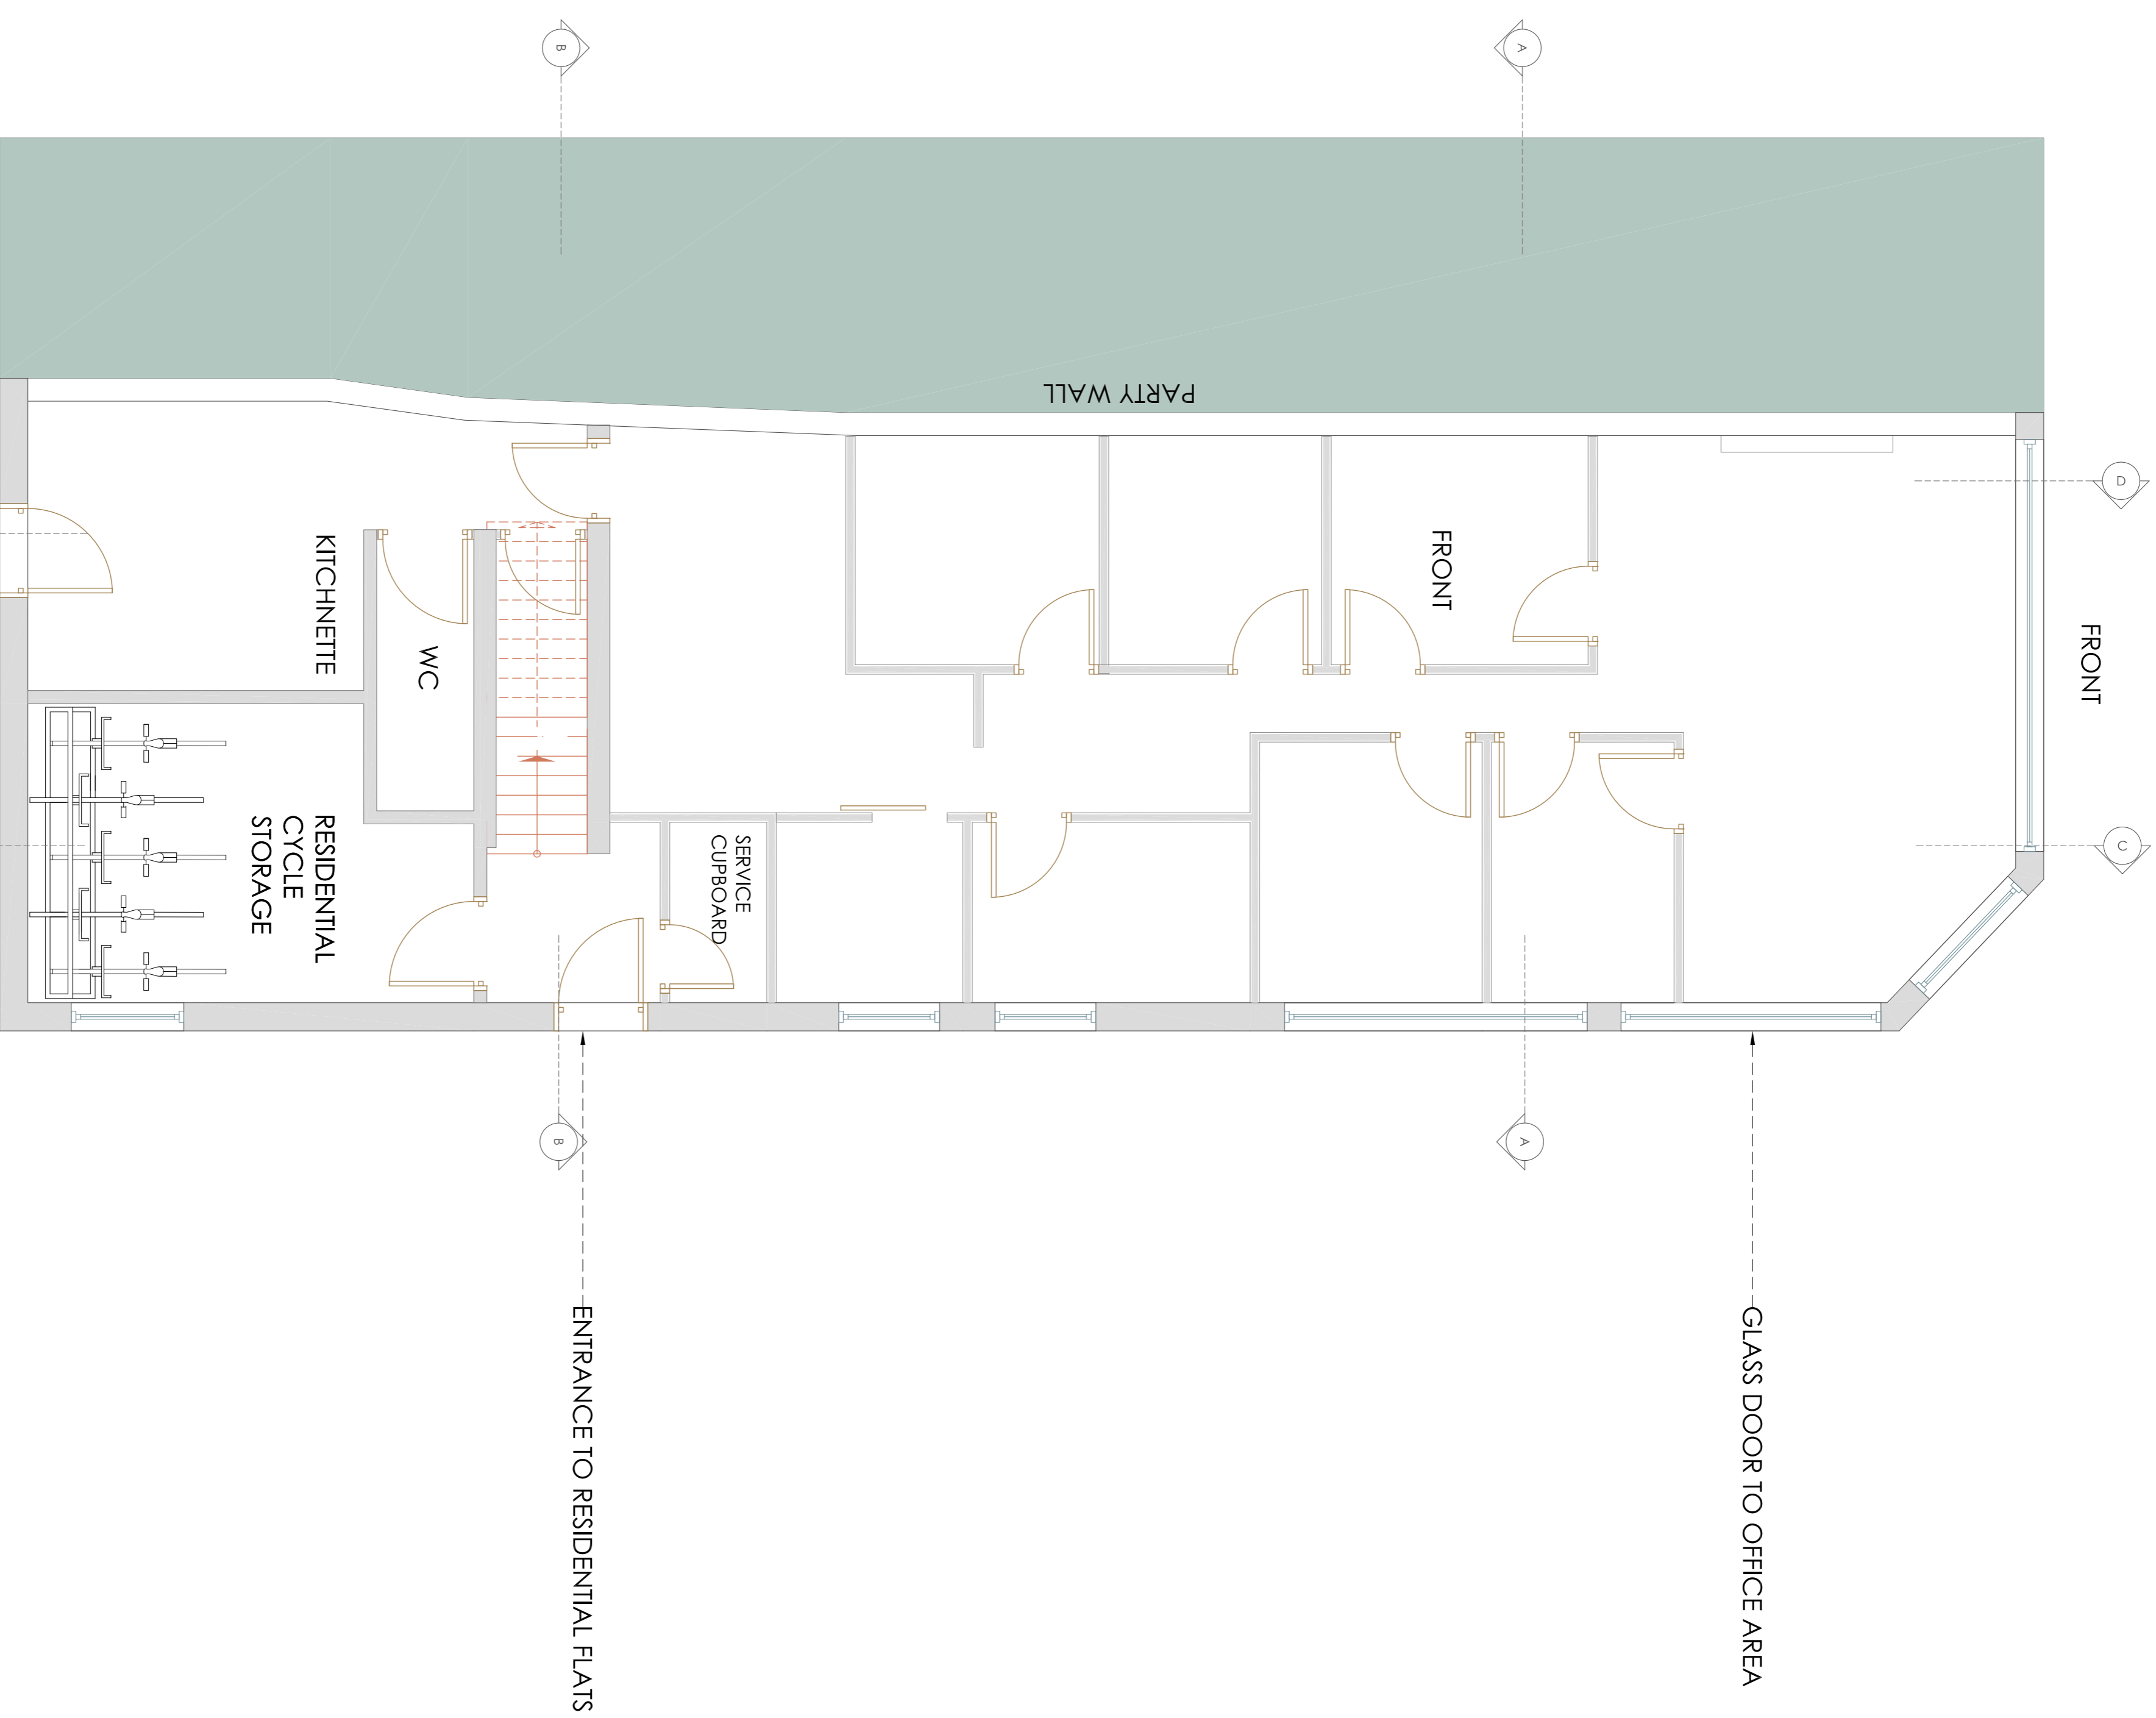

PLAN PROPOSED GROUND FLOOR  
Scale: 1:100

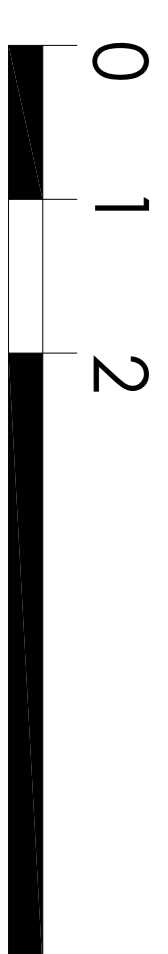

NO	REVISION	DATE
A	GENERAL REVISION	24 03 2014
B	NEW CLIENT'S NAME ADDED	16 06 2014
C	CYCLE STORAGE ADDED	05 03 2015
D	MEASURING BAR ADDED	05 03 2015
E	GENERAL REVISIONS AS PER MEETING WITH CLIENT	13 04 2015
F	REVISION AS PER PLANNING OFFICER'S COMMENTS	10 06 2015
G	ENTRANCE DOOR REVISED	22 06 2015

SCHEDULE OF ACCOMMODATION RESIDENTIAL			
F1	1 UNIT	1B 2P 51.6M <sup>2</sup>	2 HR
F2	1 UNIT	1B 2P 51.8M <sup>2</sup>	2 HR
F3	1 UNIT	2B 4P 88.7M <sup>2</sup>	4 HR
F4	1 UNIT	STUDIO 42.1M <sup>2</sup>	1 HR
<b>TOTAL</b>		<b>4 UNITS</b>	<b>234.2 M2</b>
			<b>9 HR</b>

**DRAWING NOTES**

**COPYRIGHT**  
THIS DRAWING IS THE COPYRIGHT OF PERCEPTIONS AND MAY NOT BE USED WITHOUT THEIR CONSENT DIMENSIONS

WRITTEN DIMENSIONS TO BE TAKEN IN PREFERENCE TO SCALED DIMENSIONS. THE CONTRACTOR IS RESPONSIBLE FOR CHECKING ALL DIMENSIONS BEFORE WORK STARTS.

LOCAL AUTHORITY  
ALL WORK IS TO BE CARRIED OUT TO THE REQUIREMENTS AND TO THE SATISFACTION OF THE LOCAL AUTHORITY.

DISCREPANCIES  
ANY DISCREPANCIES TO BE BROUGHT TO THE ATTENTION OF THE ARCHITECT IMMEDIATELY.

**PLANNING ISSUE**

CLIENT: RAPID PROPERTIES LTD  
MR AND MRS SHAKIRY  
JOB: 200 KILBURN HIGH ROAD

DRAWING:  
EXISTING AND PROPOSED GROUND FLOOR PLAN

DRAW NO	SCALE	DATE
434 - 01 G	A3 1:100	FEB 2014
STATUS	ISSUED TO	DATE
PROVISIONAL		

PERCEPTIONS  
ARCHITECTURAL  
AND DESIGN SERVICES

