





LOCATION PLAN 1:1250

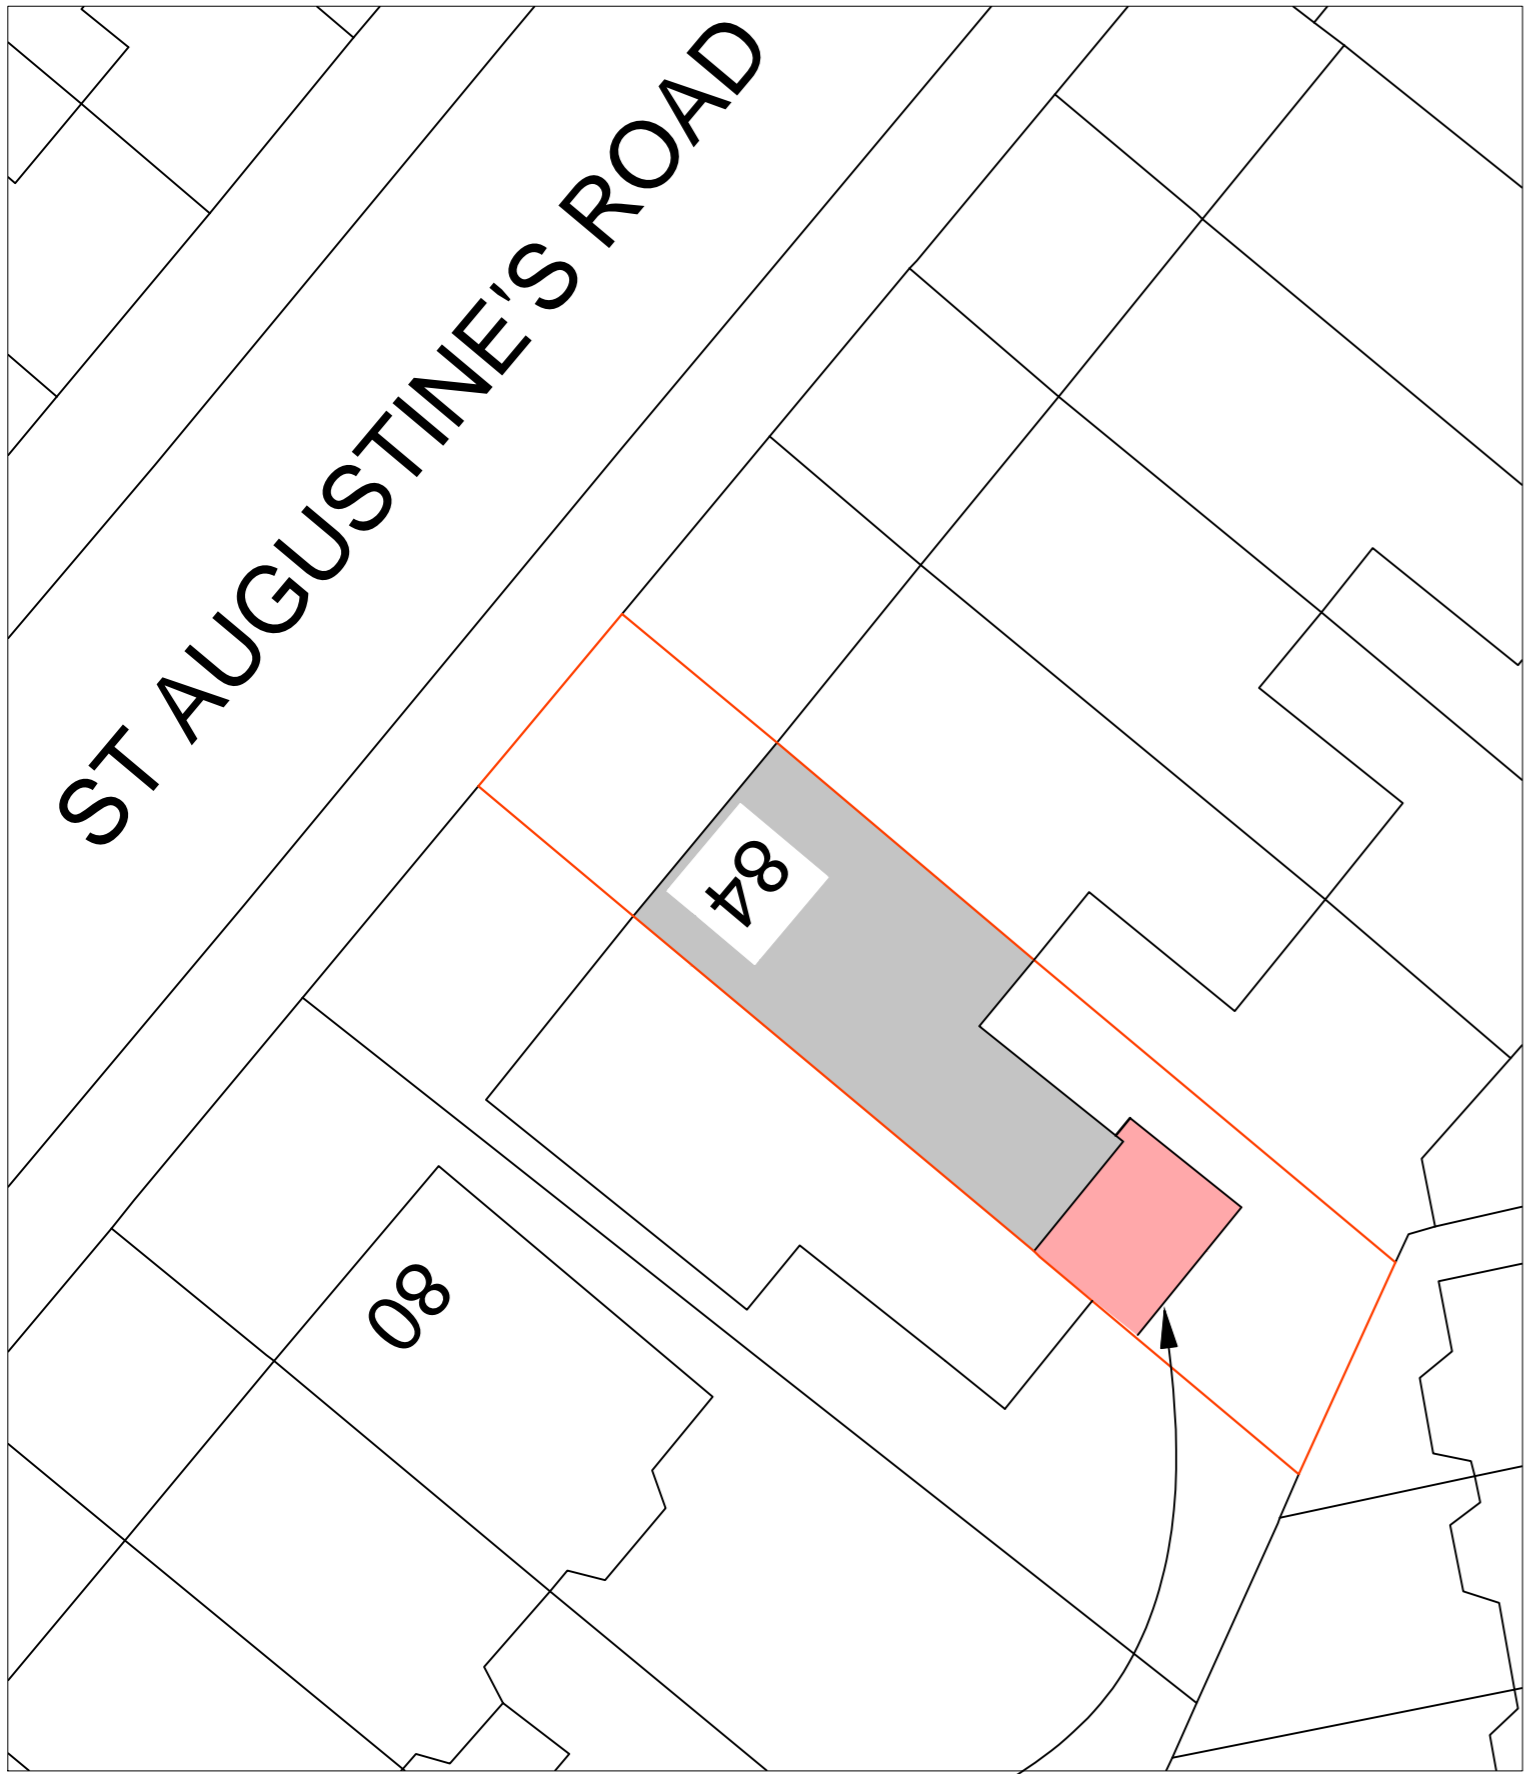


RED HATCH INDICATES FOOTPRINT OF PROPOSED EXTENSION UNDER SEPARATE APPLICATION


BLOCK PLAN 1:200

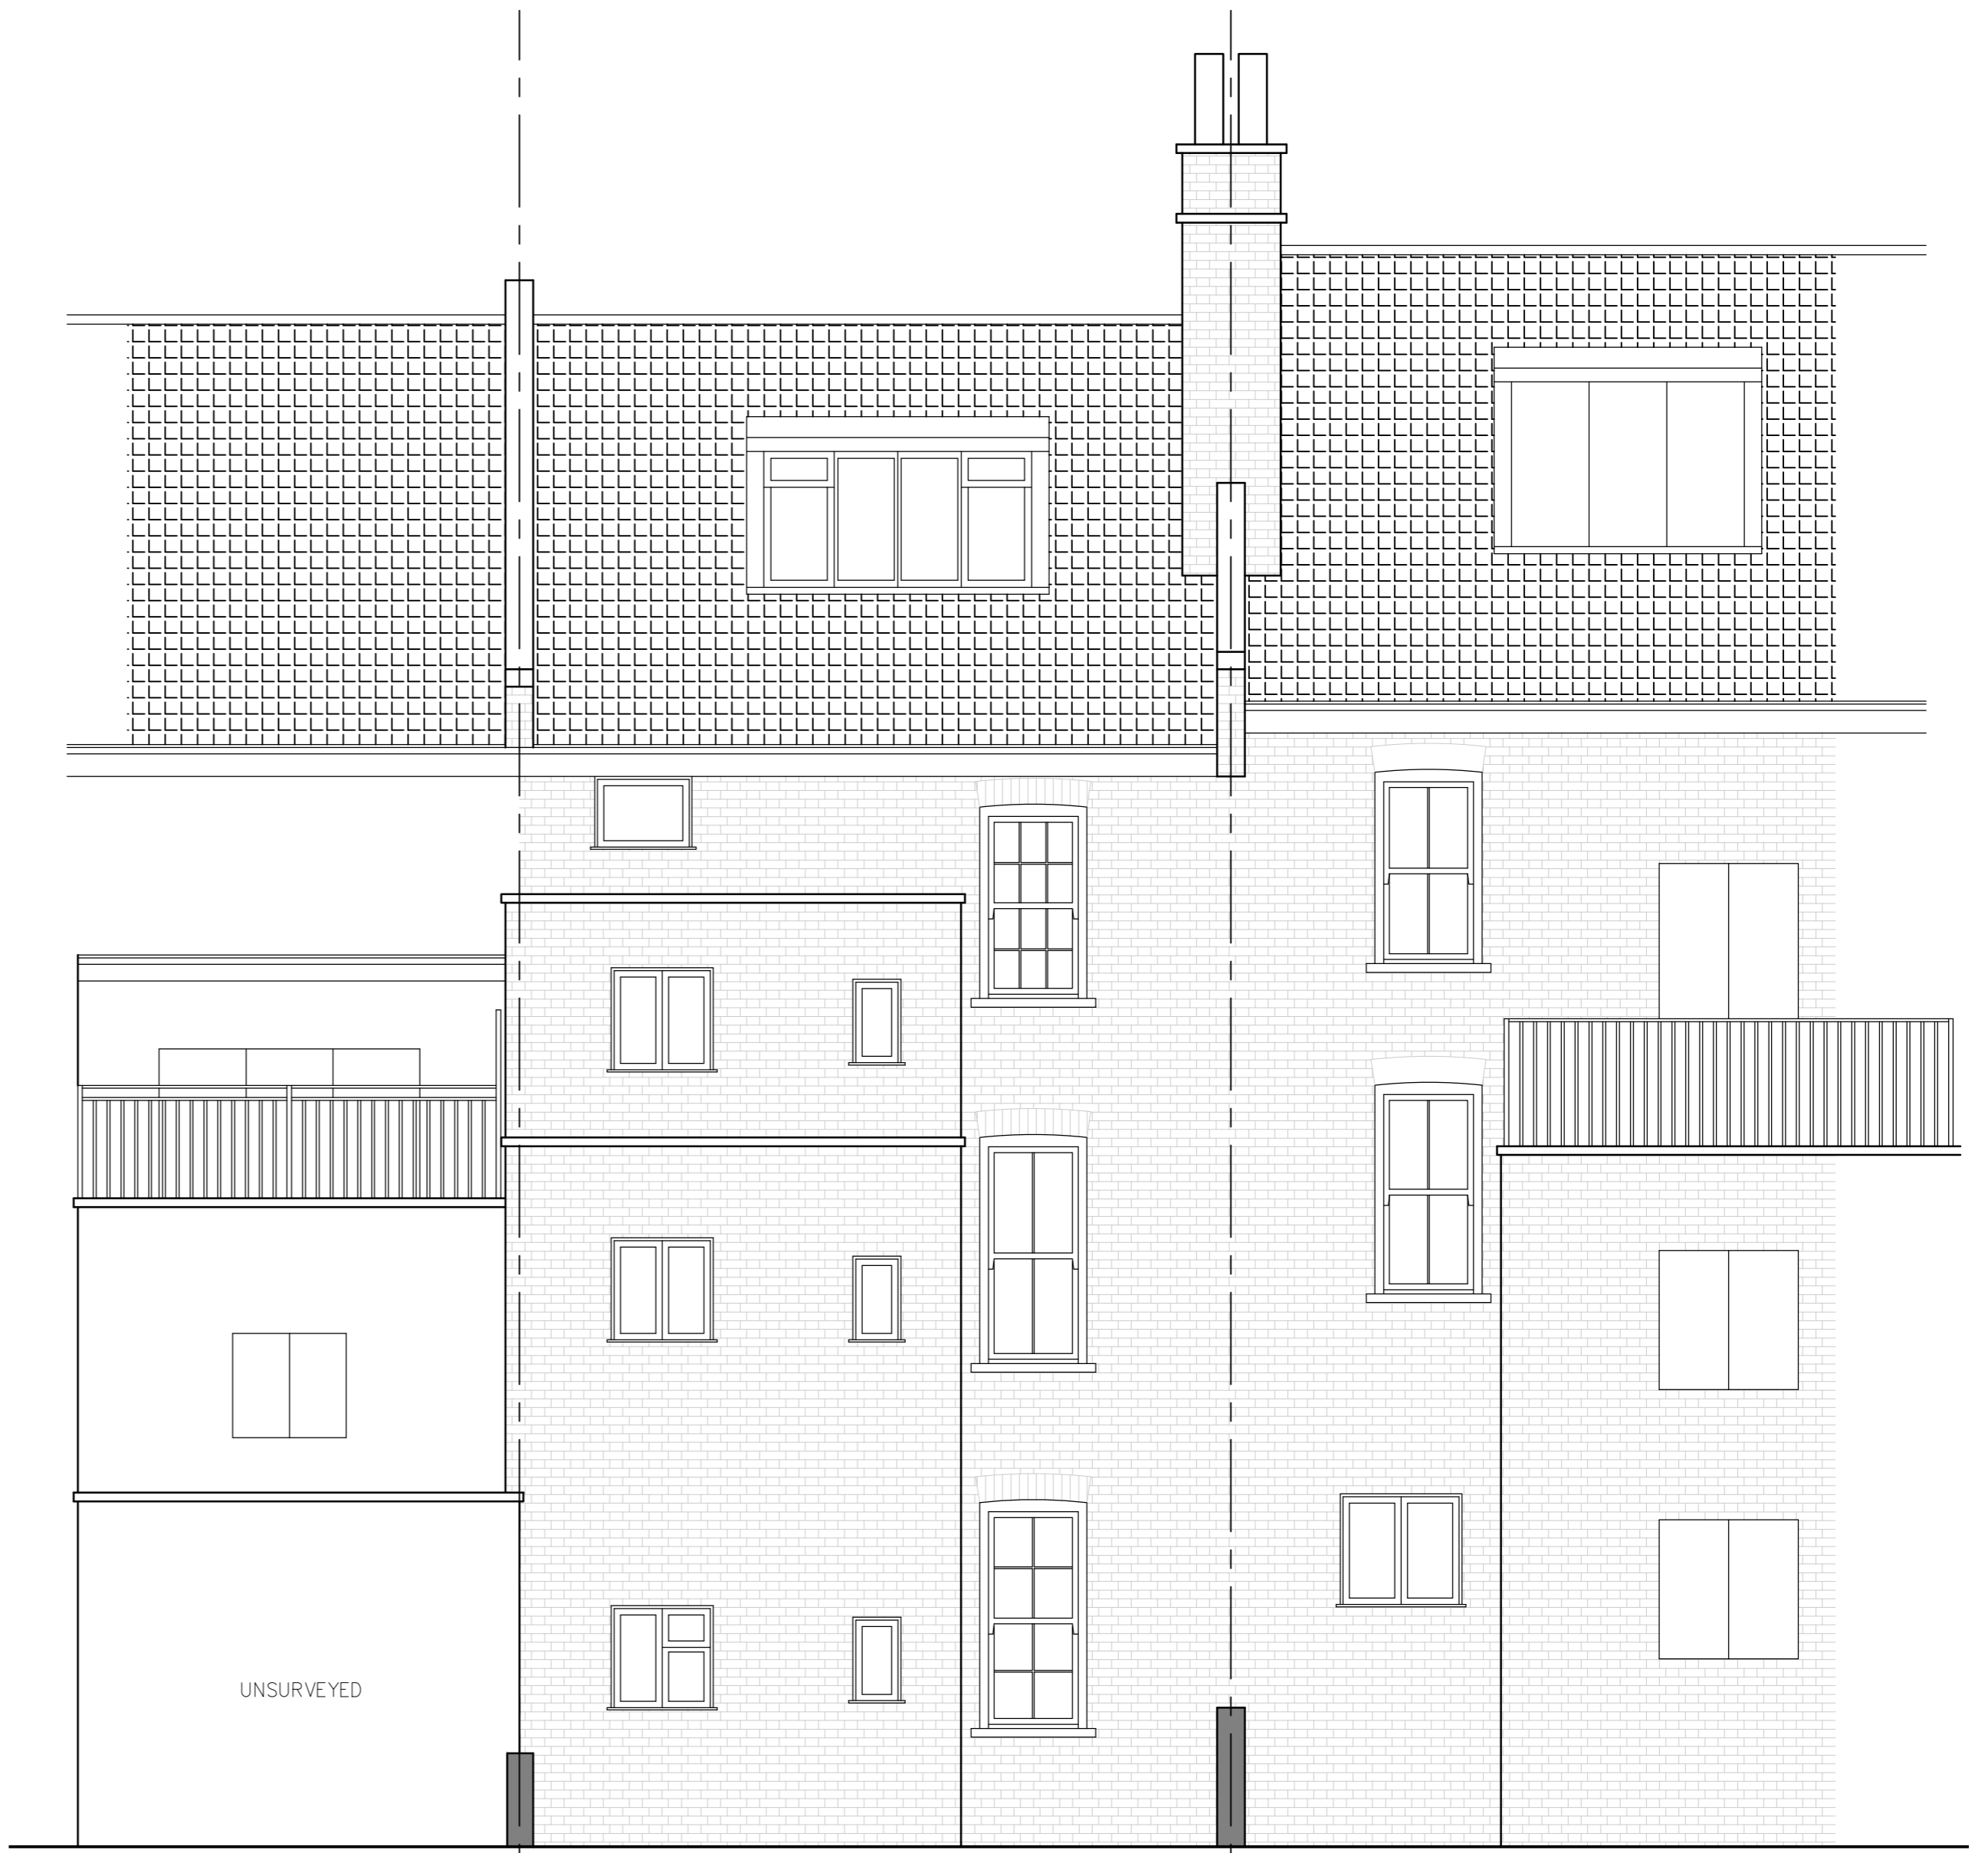

REAR ELEVATION - EXISTING.

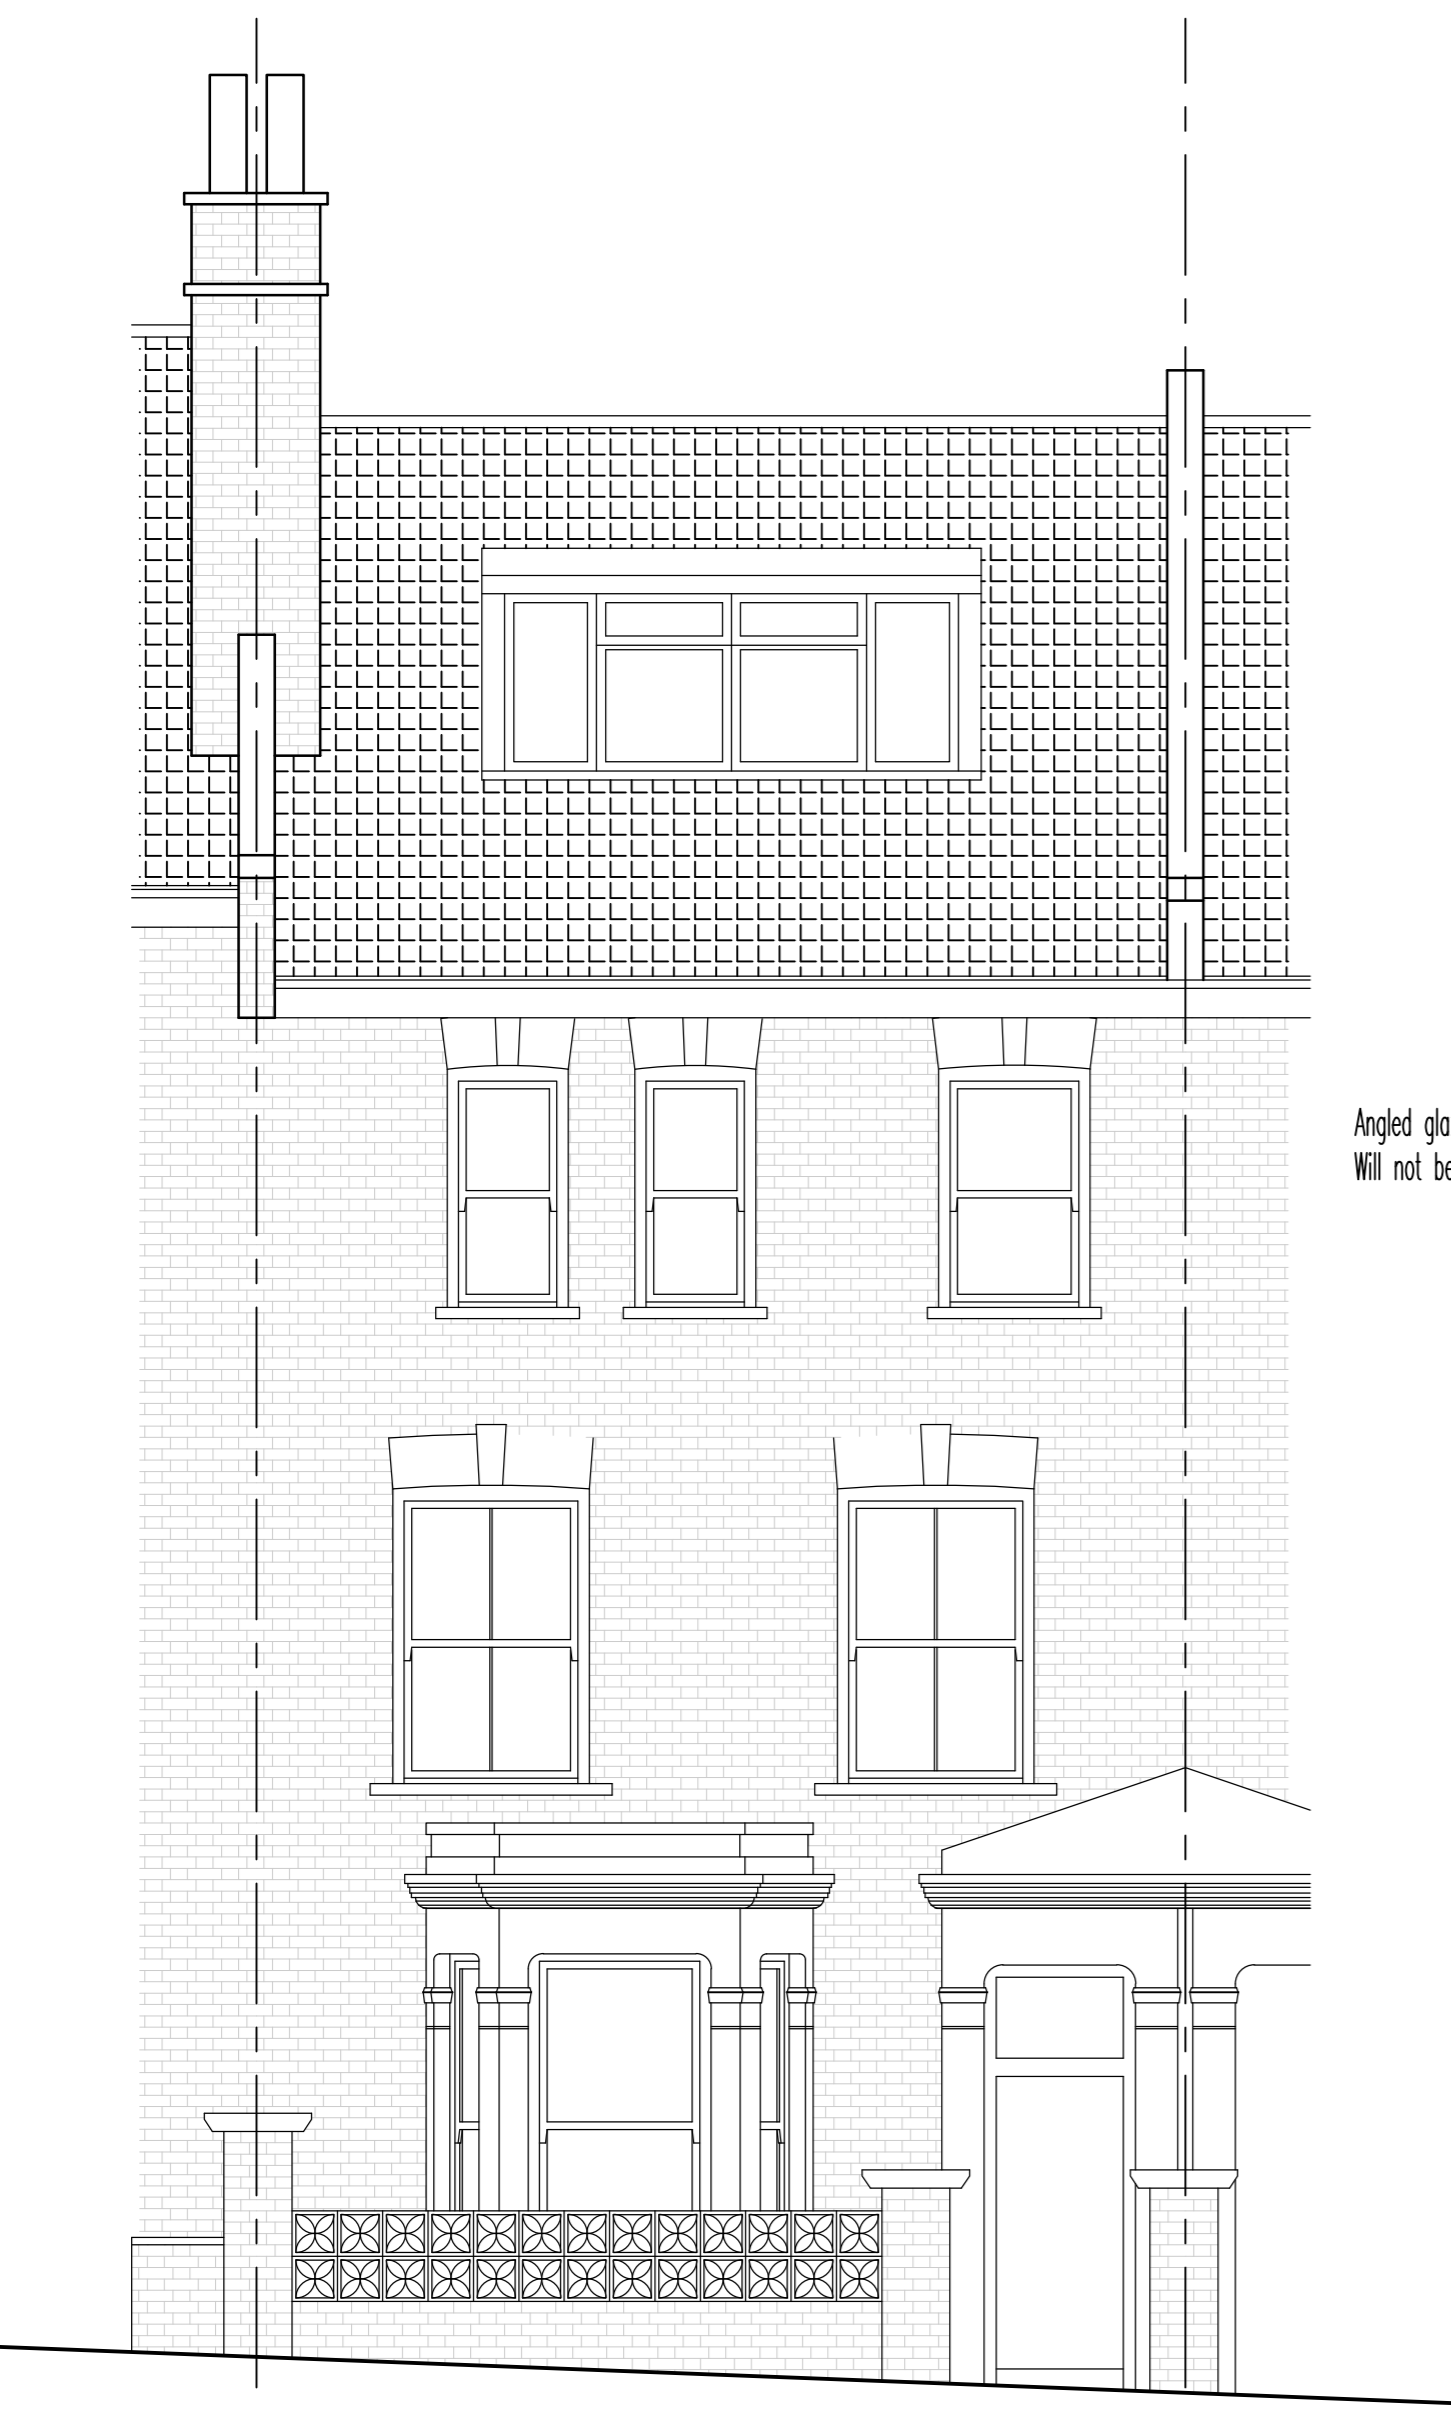

FRONT ELEVATION - TO REMAIN AS EXISTING.

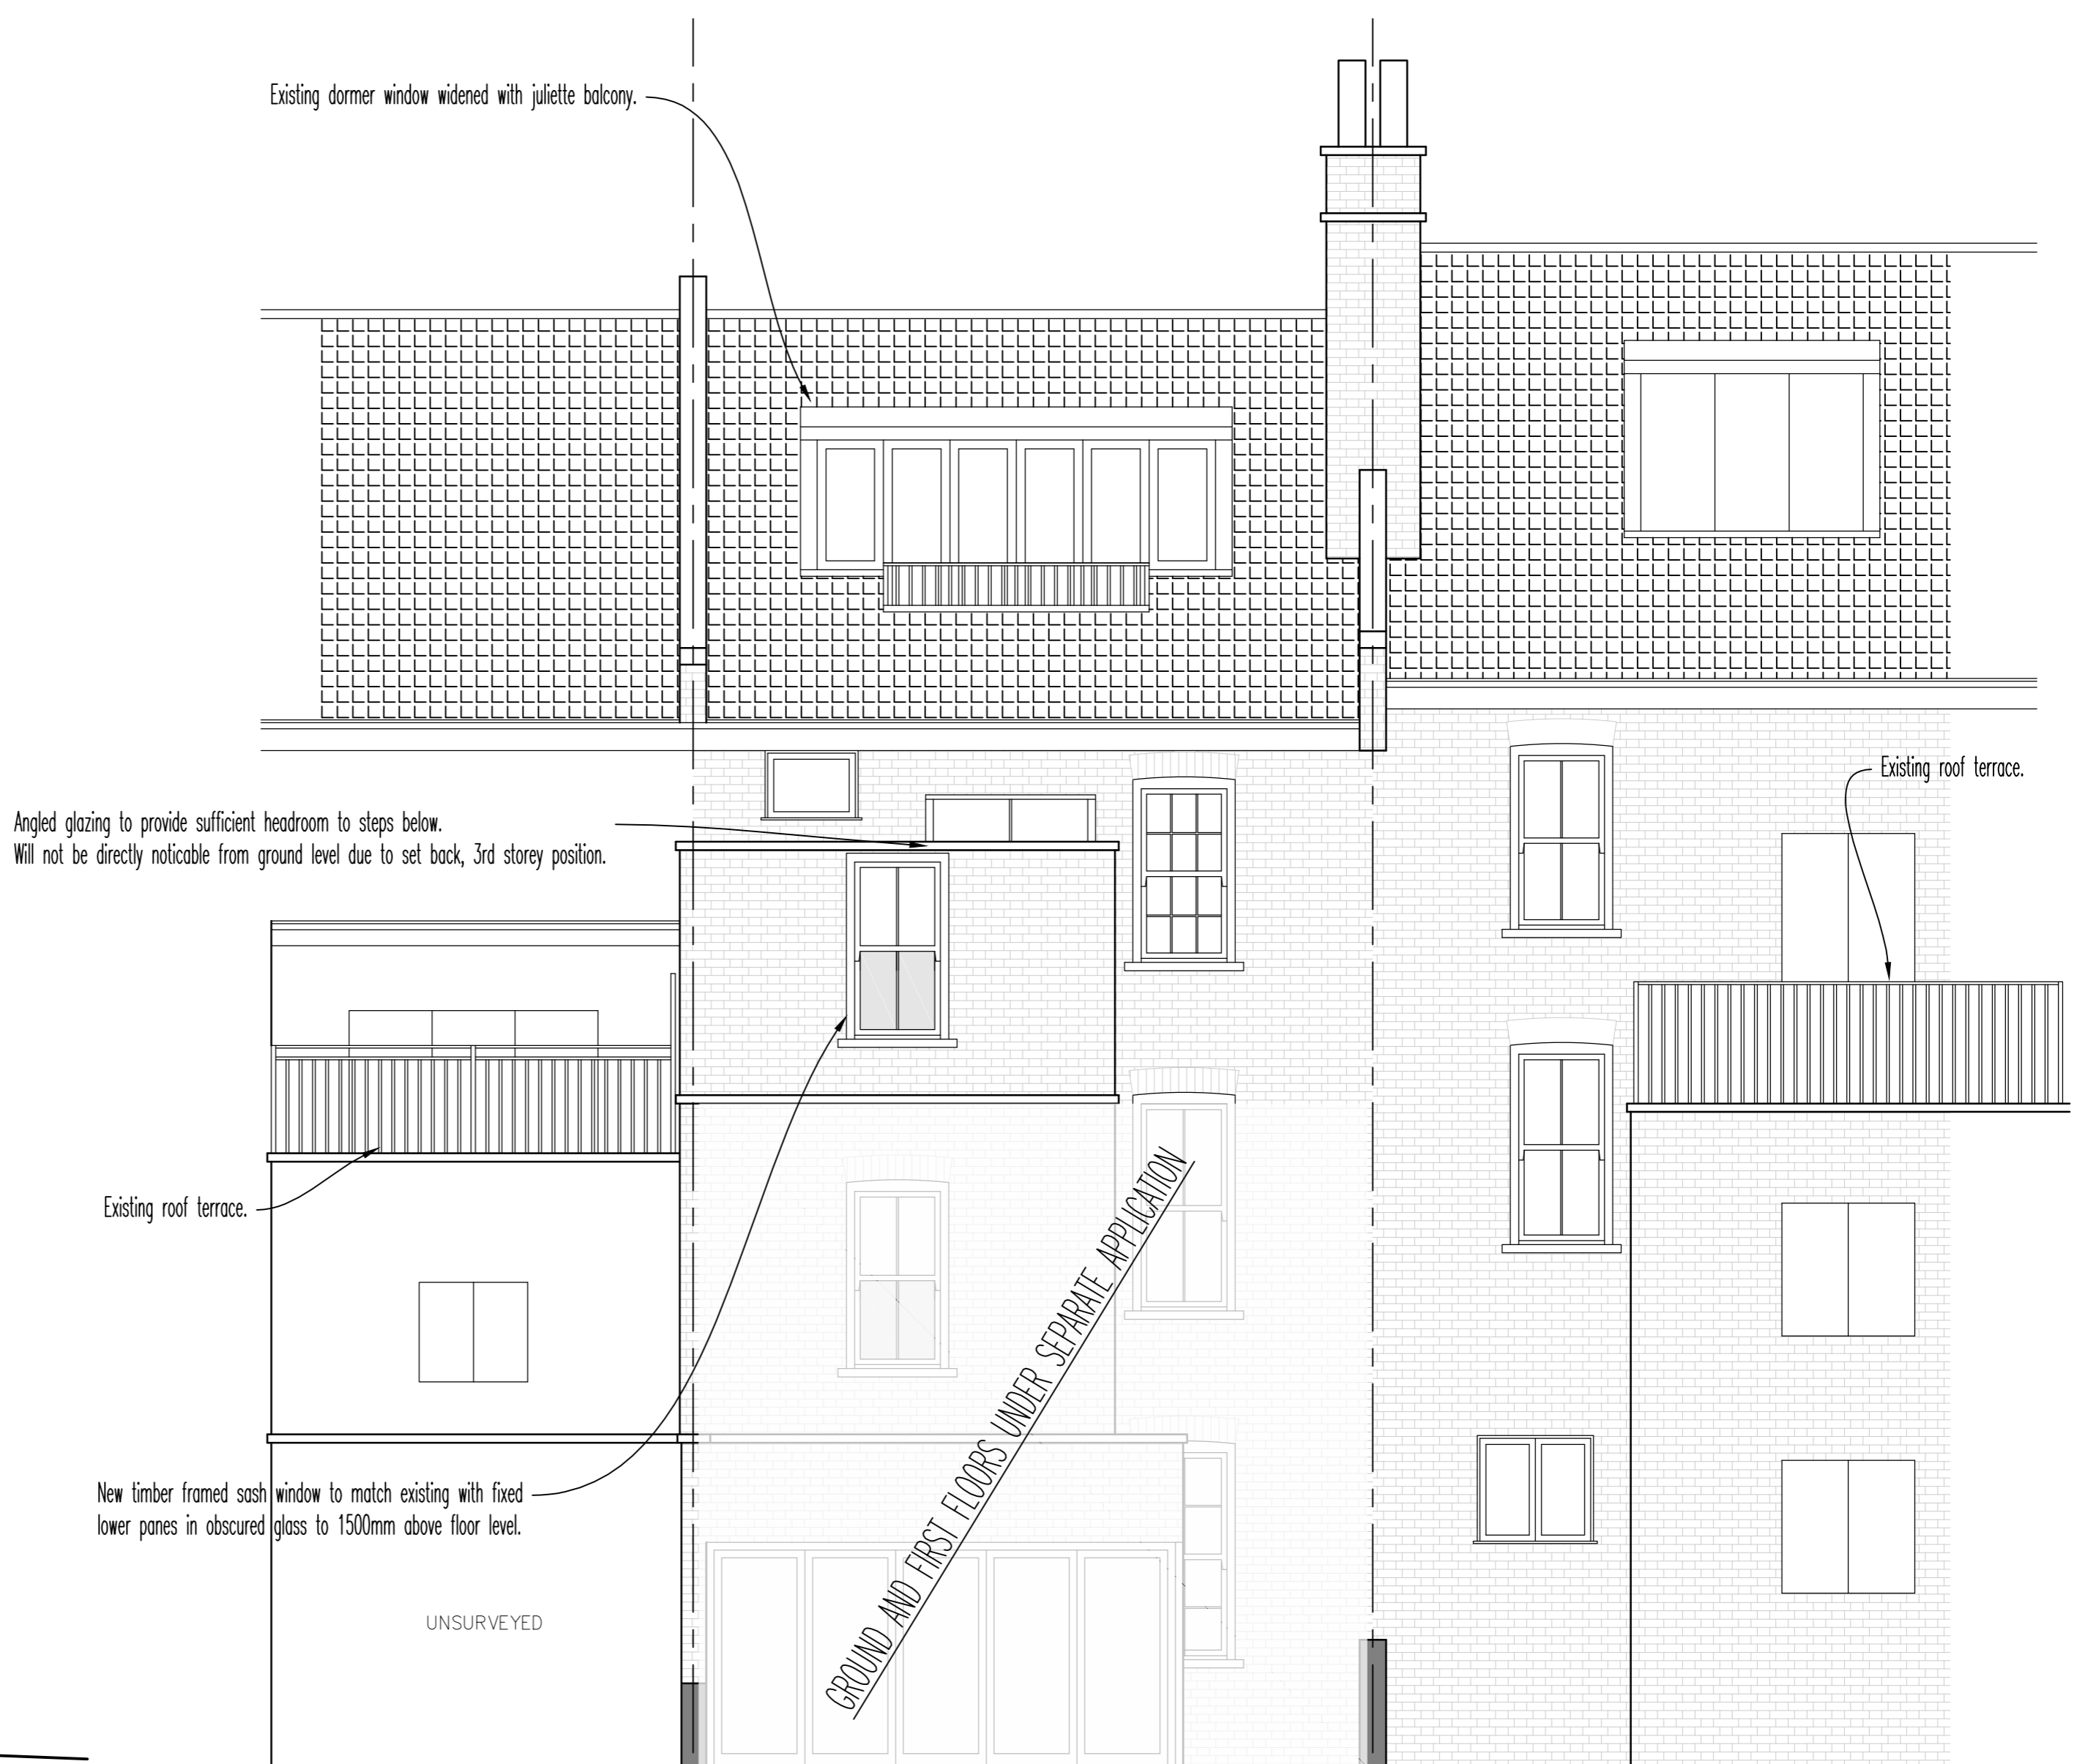

REAR ELEVATION - PROPOSED.

notes  
Any discrepancies in dimensions or detail to be reported to the architect immediately. This drawing is to be read in conjunction with all relevant architectural, structural and services drawings.  
This drawing remains the copyright of Savage & Pottinger Design and may not be copied or used without their prior consent



revisions

client  
KSTIX PROPERTIES

project  
SECOND FLOOR MAISONETTE  
84 ST AUGUSTINES ROAD  
LONDON NW1  
title  
BLOCK PLAN, LOCATION PLAN & EXISTING & PROPOSED ELEVATIONS

scale  
1:50  
date  
MARCH 2015  
drg. no.  
10584/1P2/03/3  
Savage & Pottinger Design  
11 Eton Ganges, Lancaster Grove, Telephone: 07523 002 471  
Belzize Park, London NW3 4PE Email: will@virgin.net