





LOCATION PLAN 1:1250

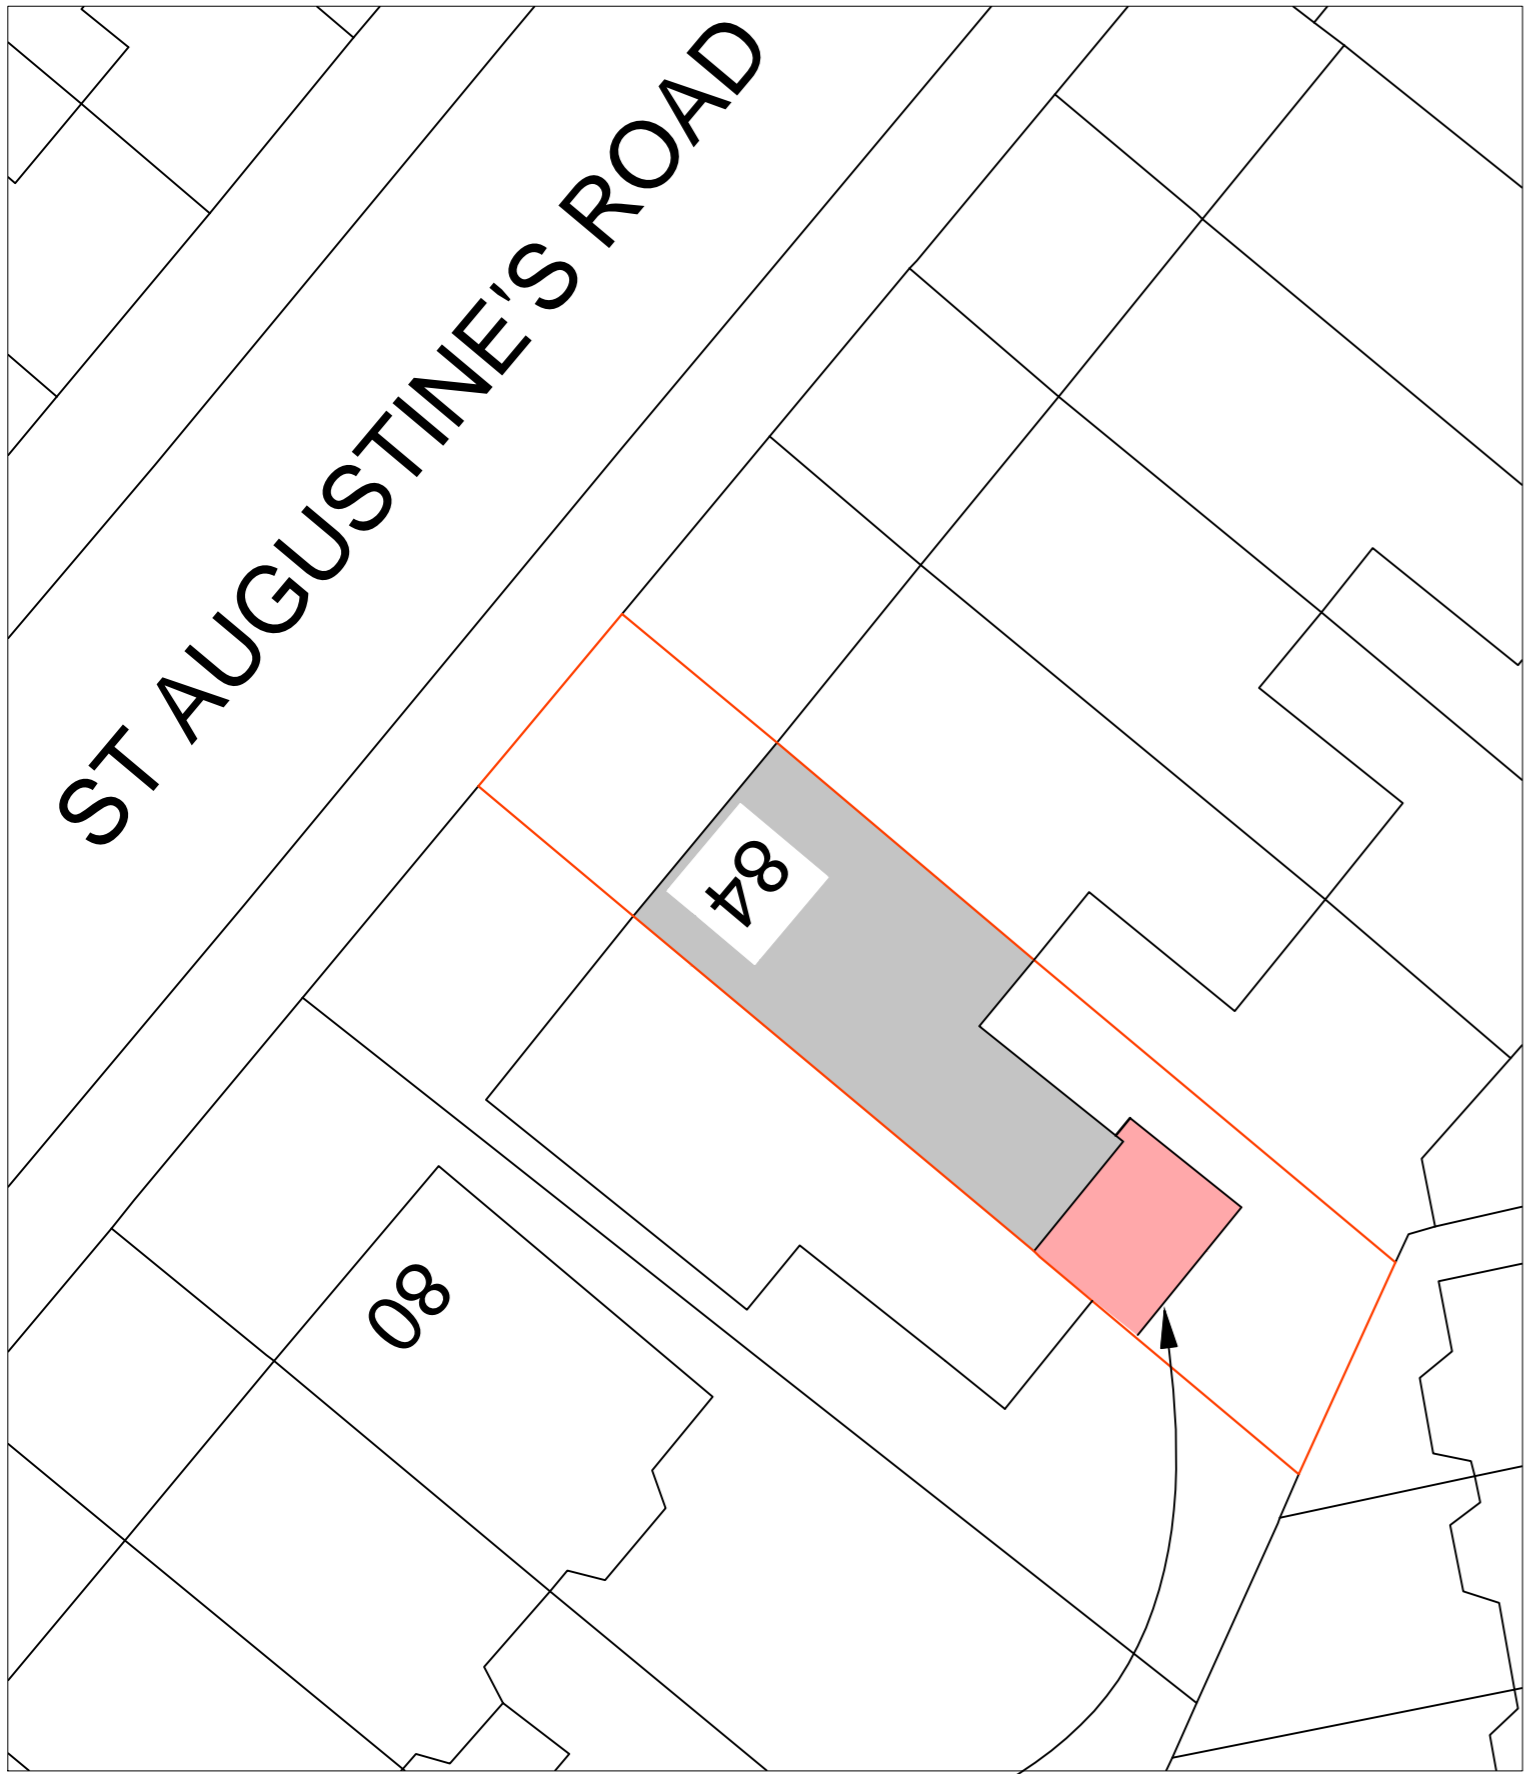


RED HATCH INDICATES FOOTPRINT OF PROPOSED EXTENSION


BLOCK PLAN 1:200

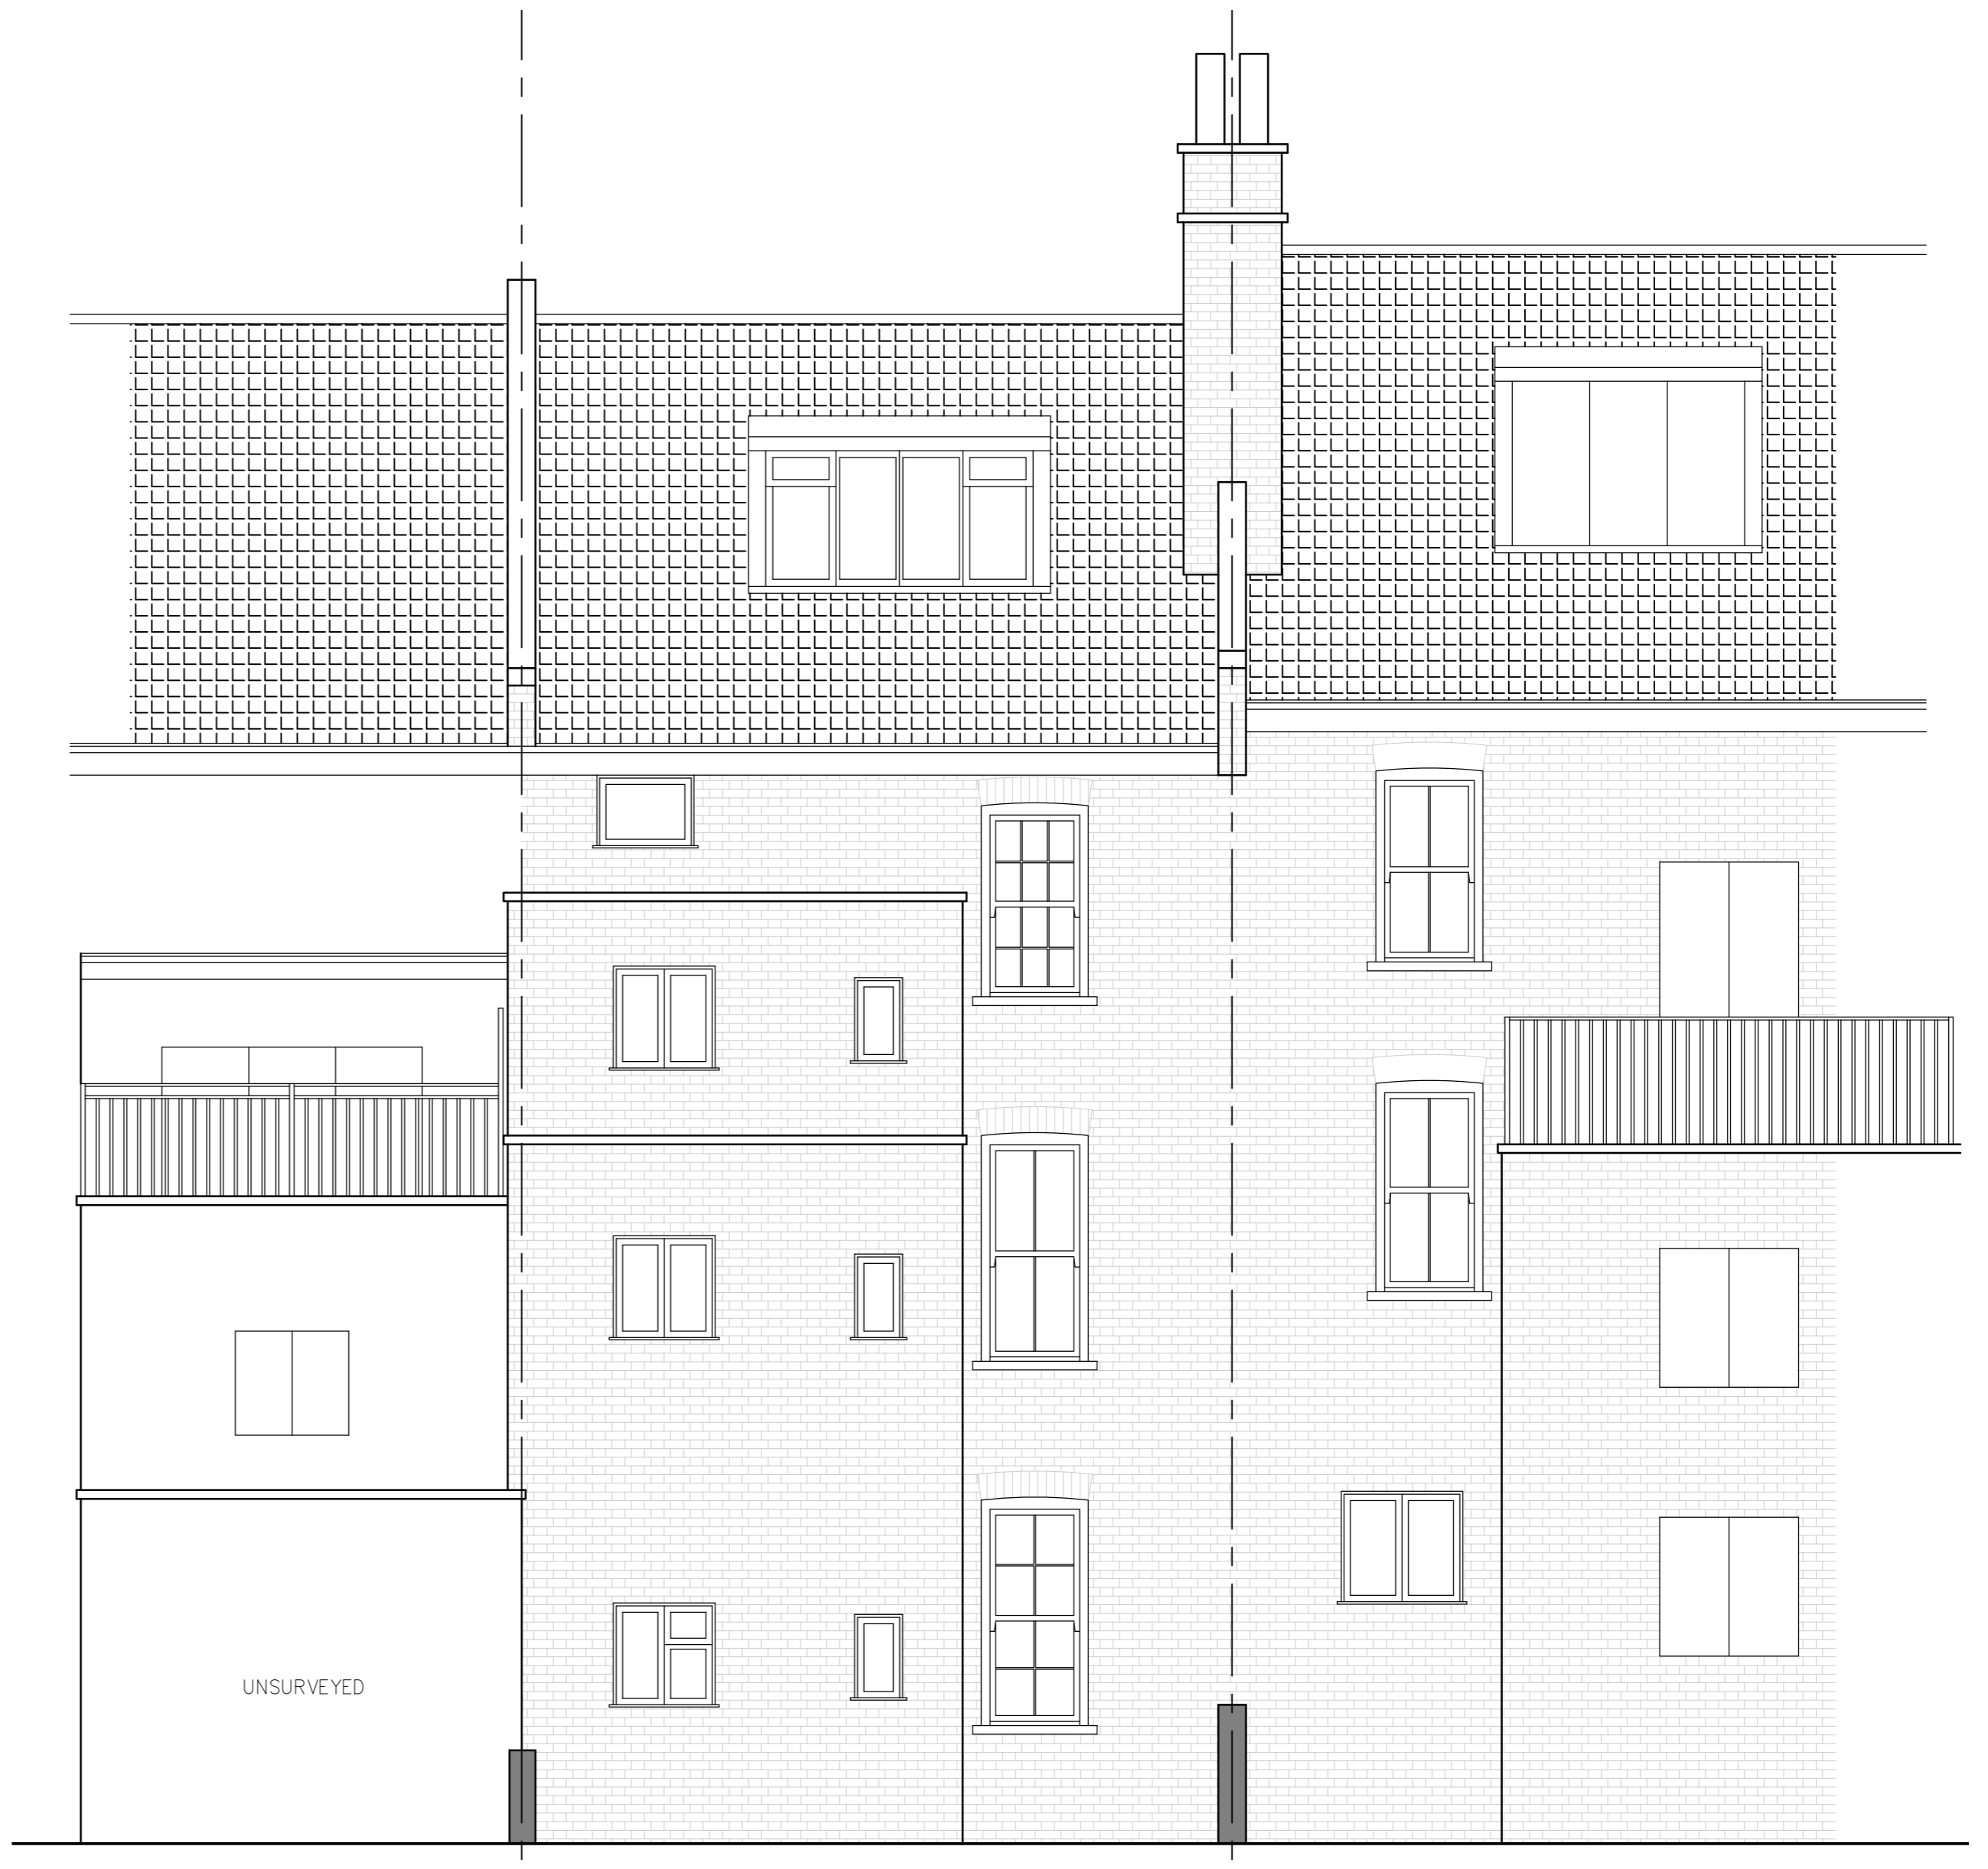

REAR ELEVATION - EXISTING.

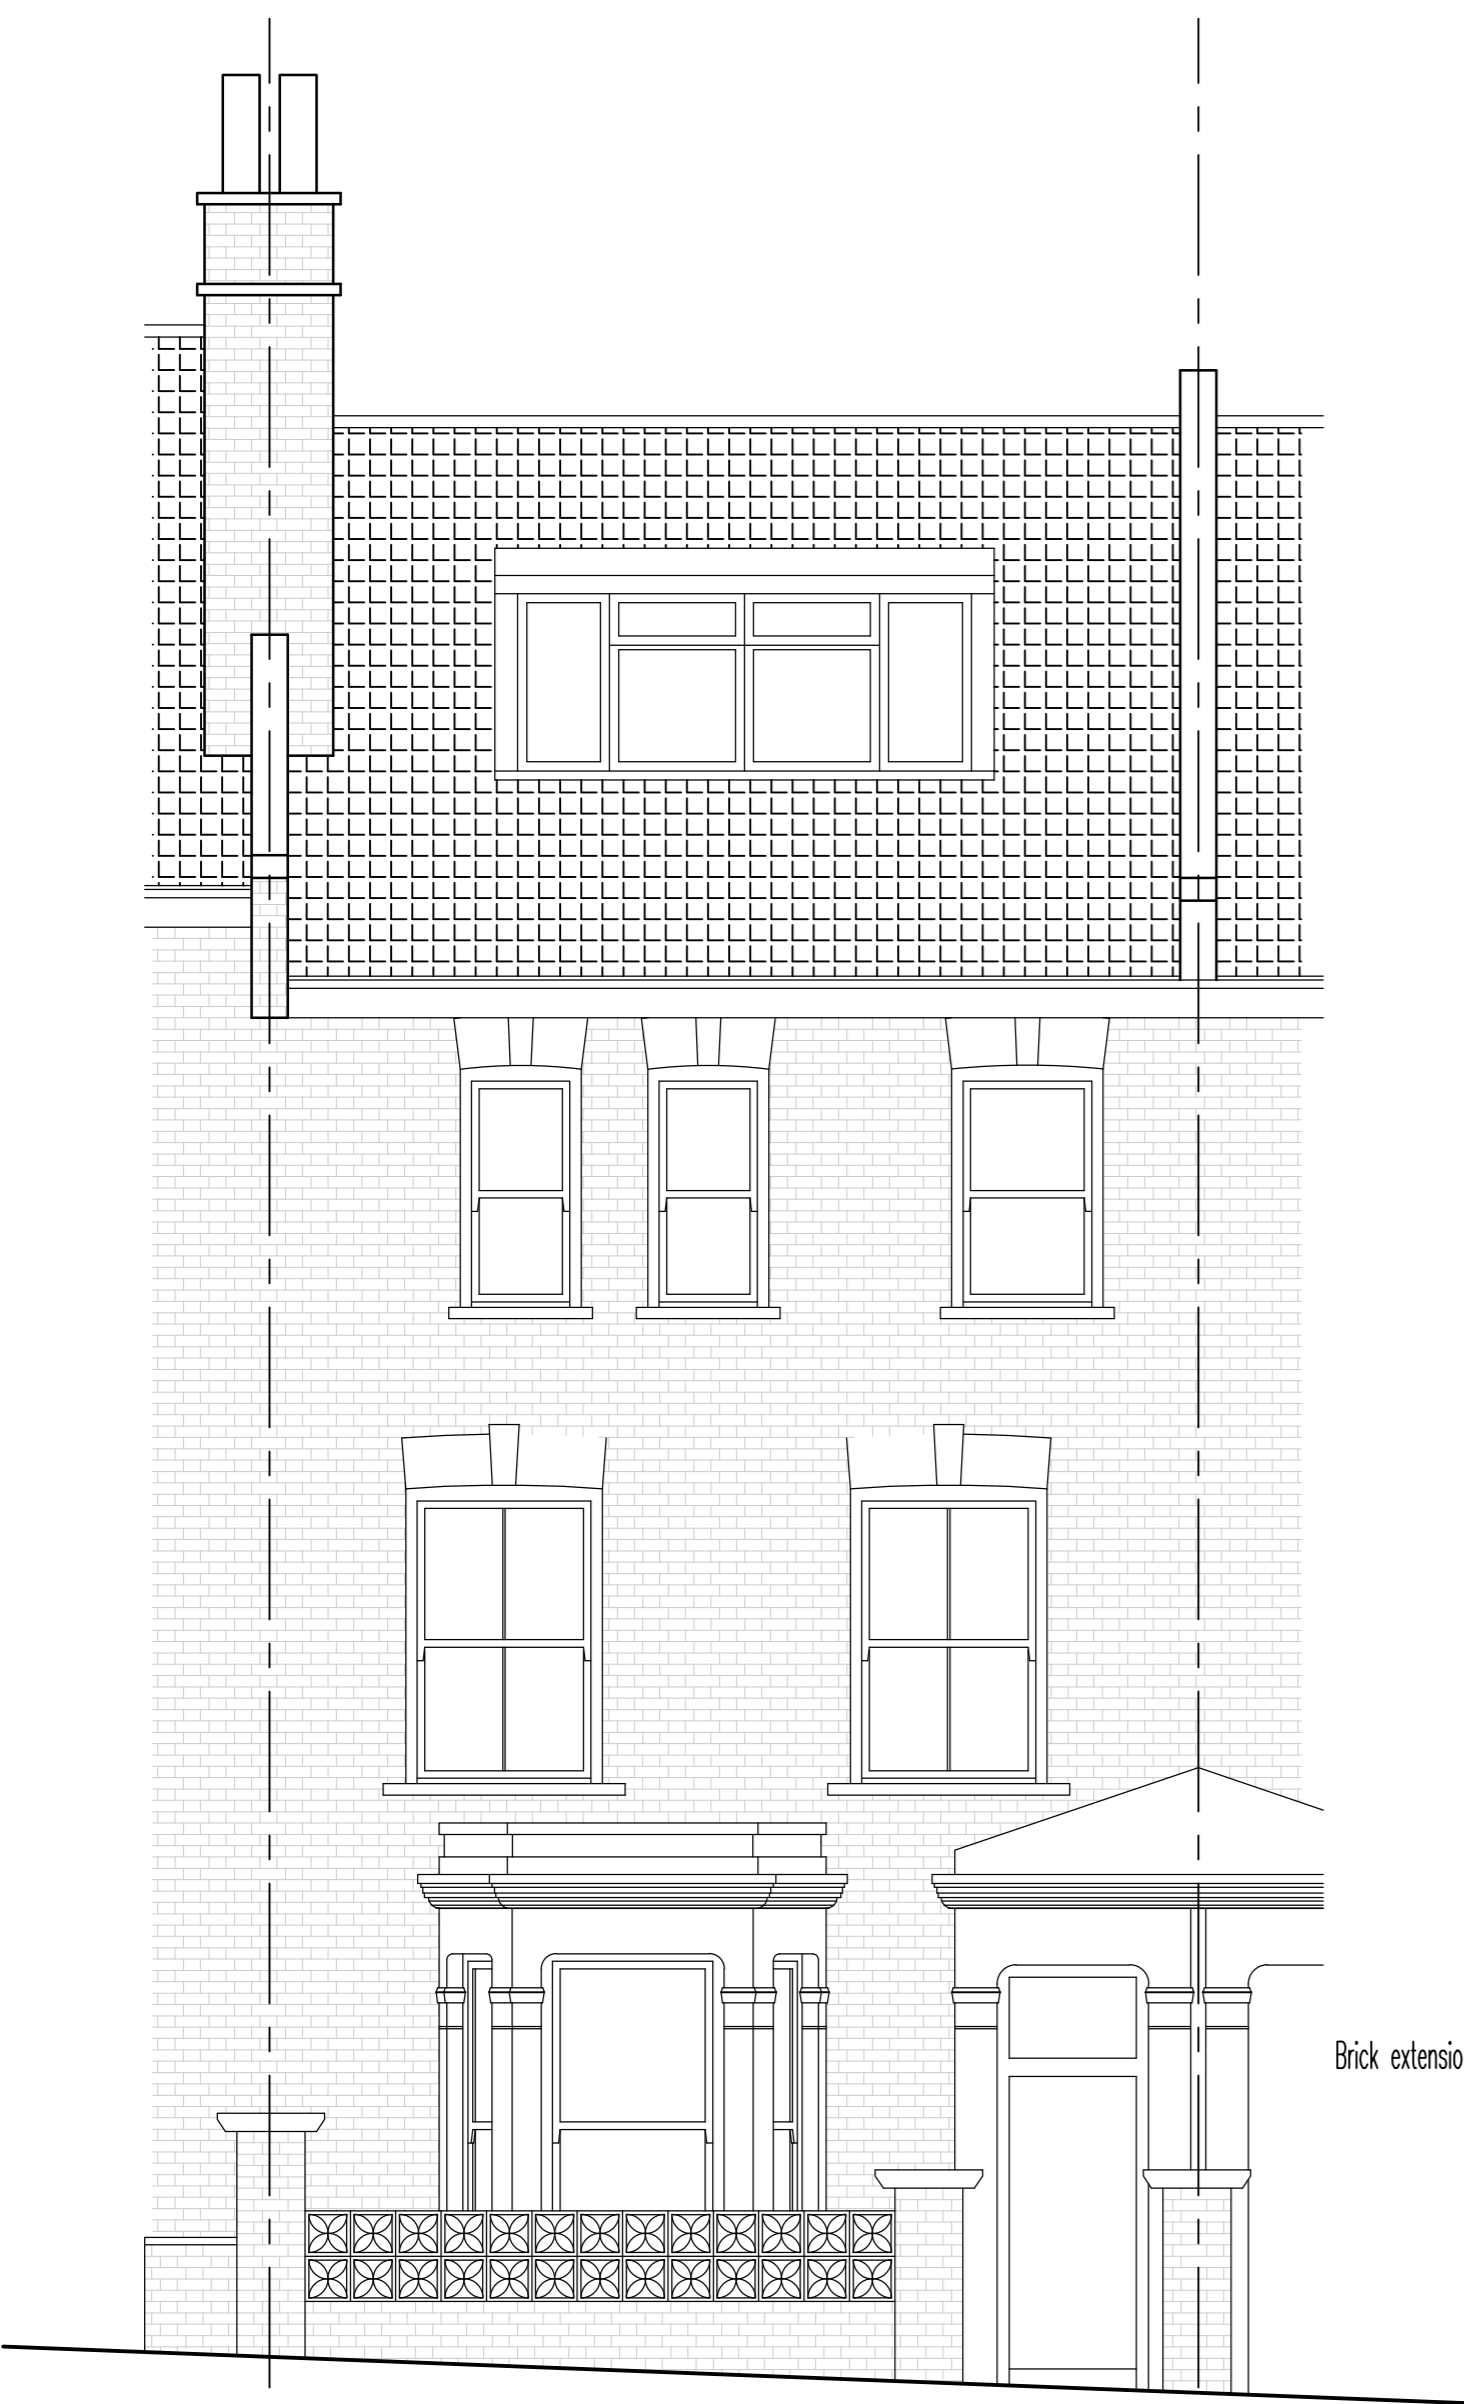

FRONT ELEVATION - TO REMAIN AS EXISTING.

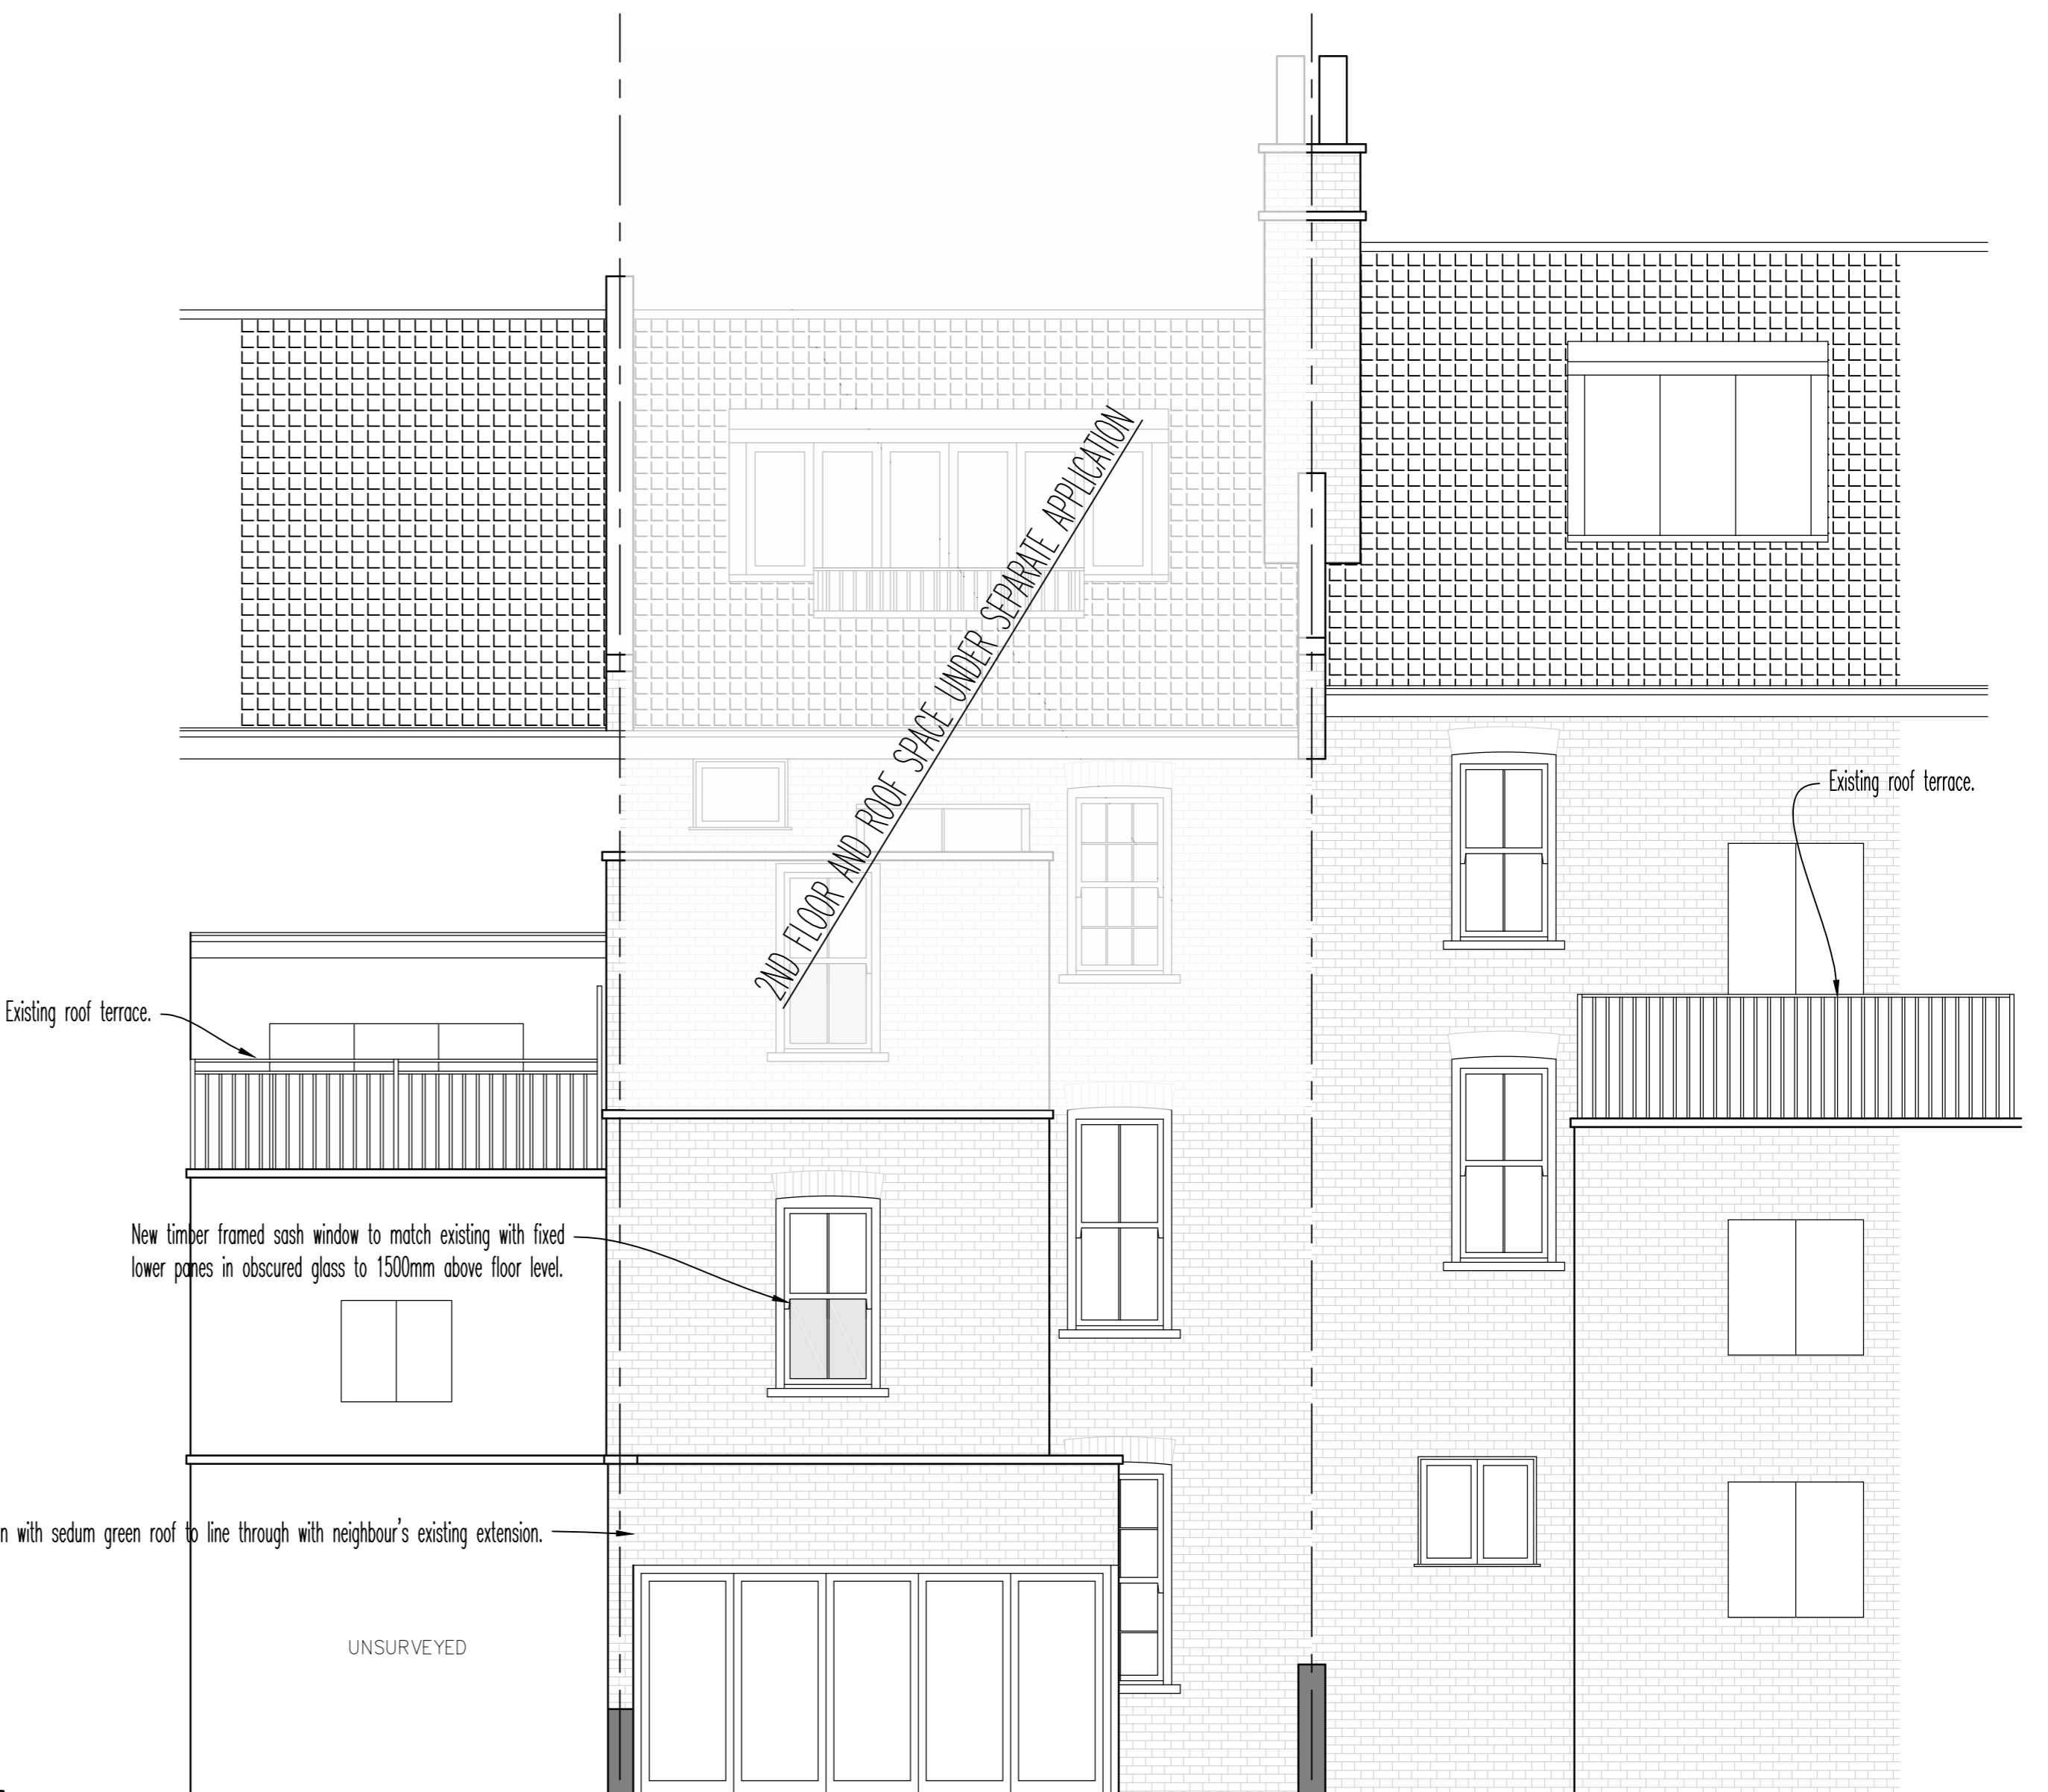

REAR ELEVATION - PROPOSED.

notes
Any discrepancies in dimensions or detail to be reported to the architect immediately.
This drawing is to be read in conjunction with all relevant architectural, structural and services drawings.
This drawing remains the copyright of Savage & Pottinger Design and may not be copied or used without their prior consent



revisions

client
KSTK PROPERTIES

project
GROUND AND FIRST FLOOR FLATS
84 ST AUGUSTINES ROAD
LONDON NW1

title
BLOCK PLAN, LOCATION PLAN & EXISTING & PROPOSED ELEVATIONS

scale
1:50

date
MARCH 2015

drg. no.
10584/TP1/03/3

Savage & Pottinger Design
11 Eton Garages, Lancaster Grove, Telephone: 07523 002 471
Bethel Park, London NW3 4PE Email: will@virgin.net