

5 Mecklenburgh Street

3 Mecklenburgh Street

4 Mecklenburgh Street



Vault 2, External Storage
6 m²
63.8 SF

Vault 2 to remain as existing

NOTE: LISTED BUILDING APPLICATION
FOCUSSED TO AREA WITH IN BLUE LINE

030A 1

030B 1

Front Light Well

100

New solid infill entrance door with
glass fan light and side panels.

EQ EQ

LINE OF BRIDGE ABOVE

Entrance lobby
3 m²
31.6 SF

Existing door removed

CLOAKS

Master Bedroom
17 m²
182.3 SF

Ensuite
2 m²
24.7 SF

Bedroom 1
10 m²
111.4 SF

Rear Light Well
3 m²
36.1 SF

Bathroom
8 m²
85.8 SF

Utility Room
2 m²
20.2 SF

Hallway
8 m²
88.7 SF

Internal drying (cavity
membrane tanking +
insulation) to previously
external walls

New tiled floor to vault 1
and entrance lobby

Utility Storage
6 m²
63.8 SF

100

6

Vault 1 internal floor lowered by
200mm. See drawing 100 for
internal elevations. Step formed
up to current lower ground level

Internal drying (cavity
membrane tanking +
insulation) to previously
external walls

0 1.25 2.5m

009 Proposed Lower Ground Floor

1:25 @ A1, 1:50 @ A3


No.	Description	Date

PROPOSED

TIM GREATREX
ARCHITECT

Third Floor, 22-27 The Oval, London, E2 9DT

Job: 4 Mecklenburgh Street
Job No: 122
Level: Lower Ground
Drawing: Plan
Scale: 1:25 @ A1, 1:50 @ A3
Drawing No: 009
Revision:

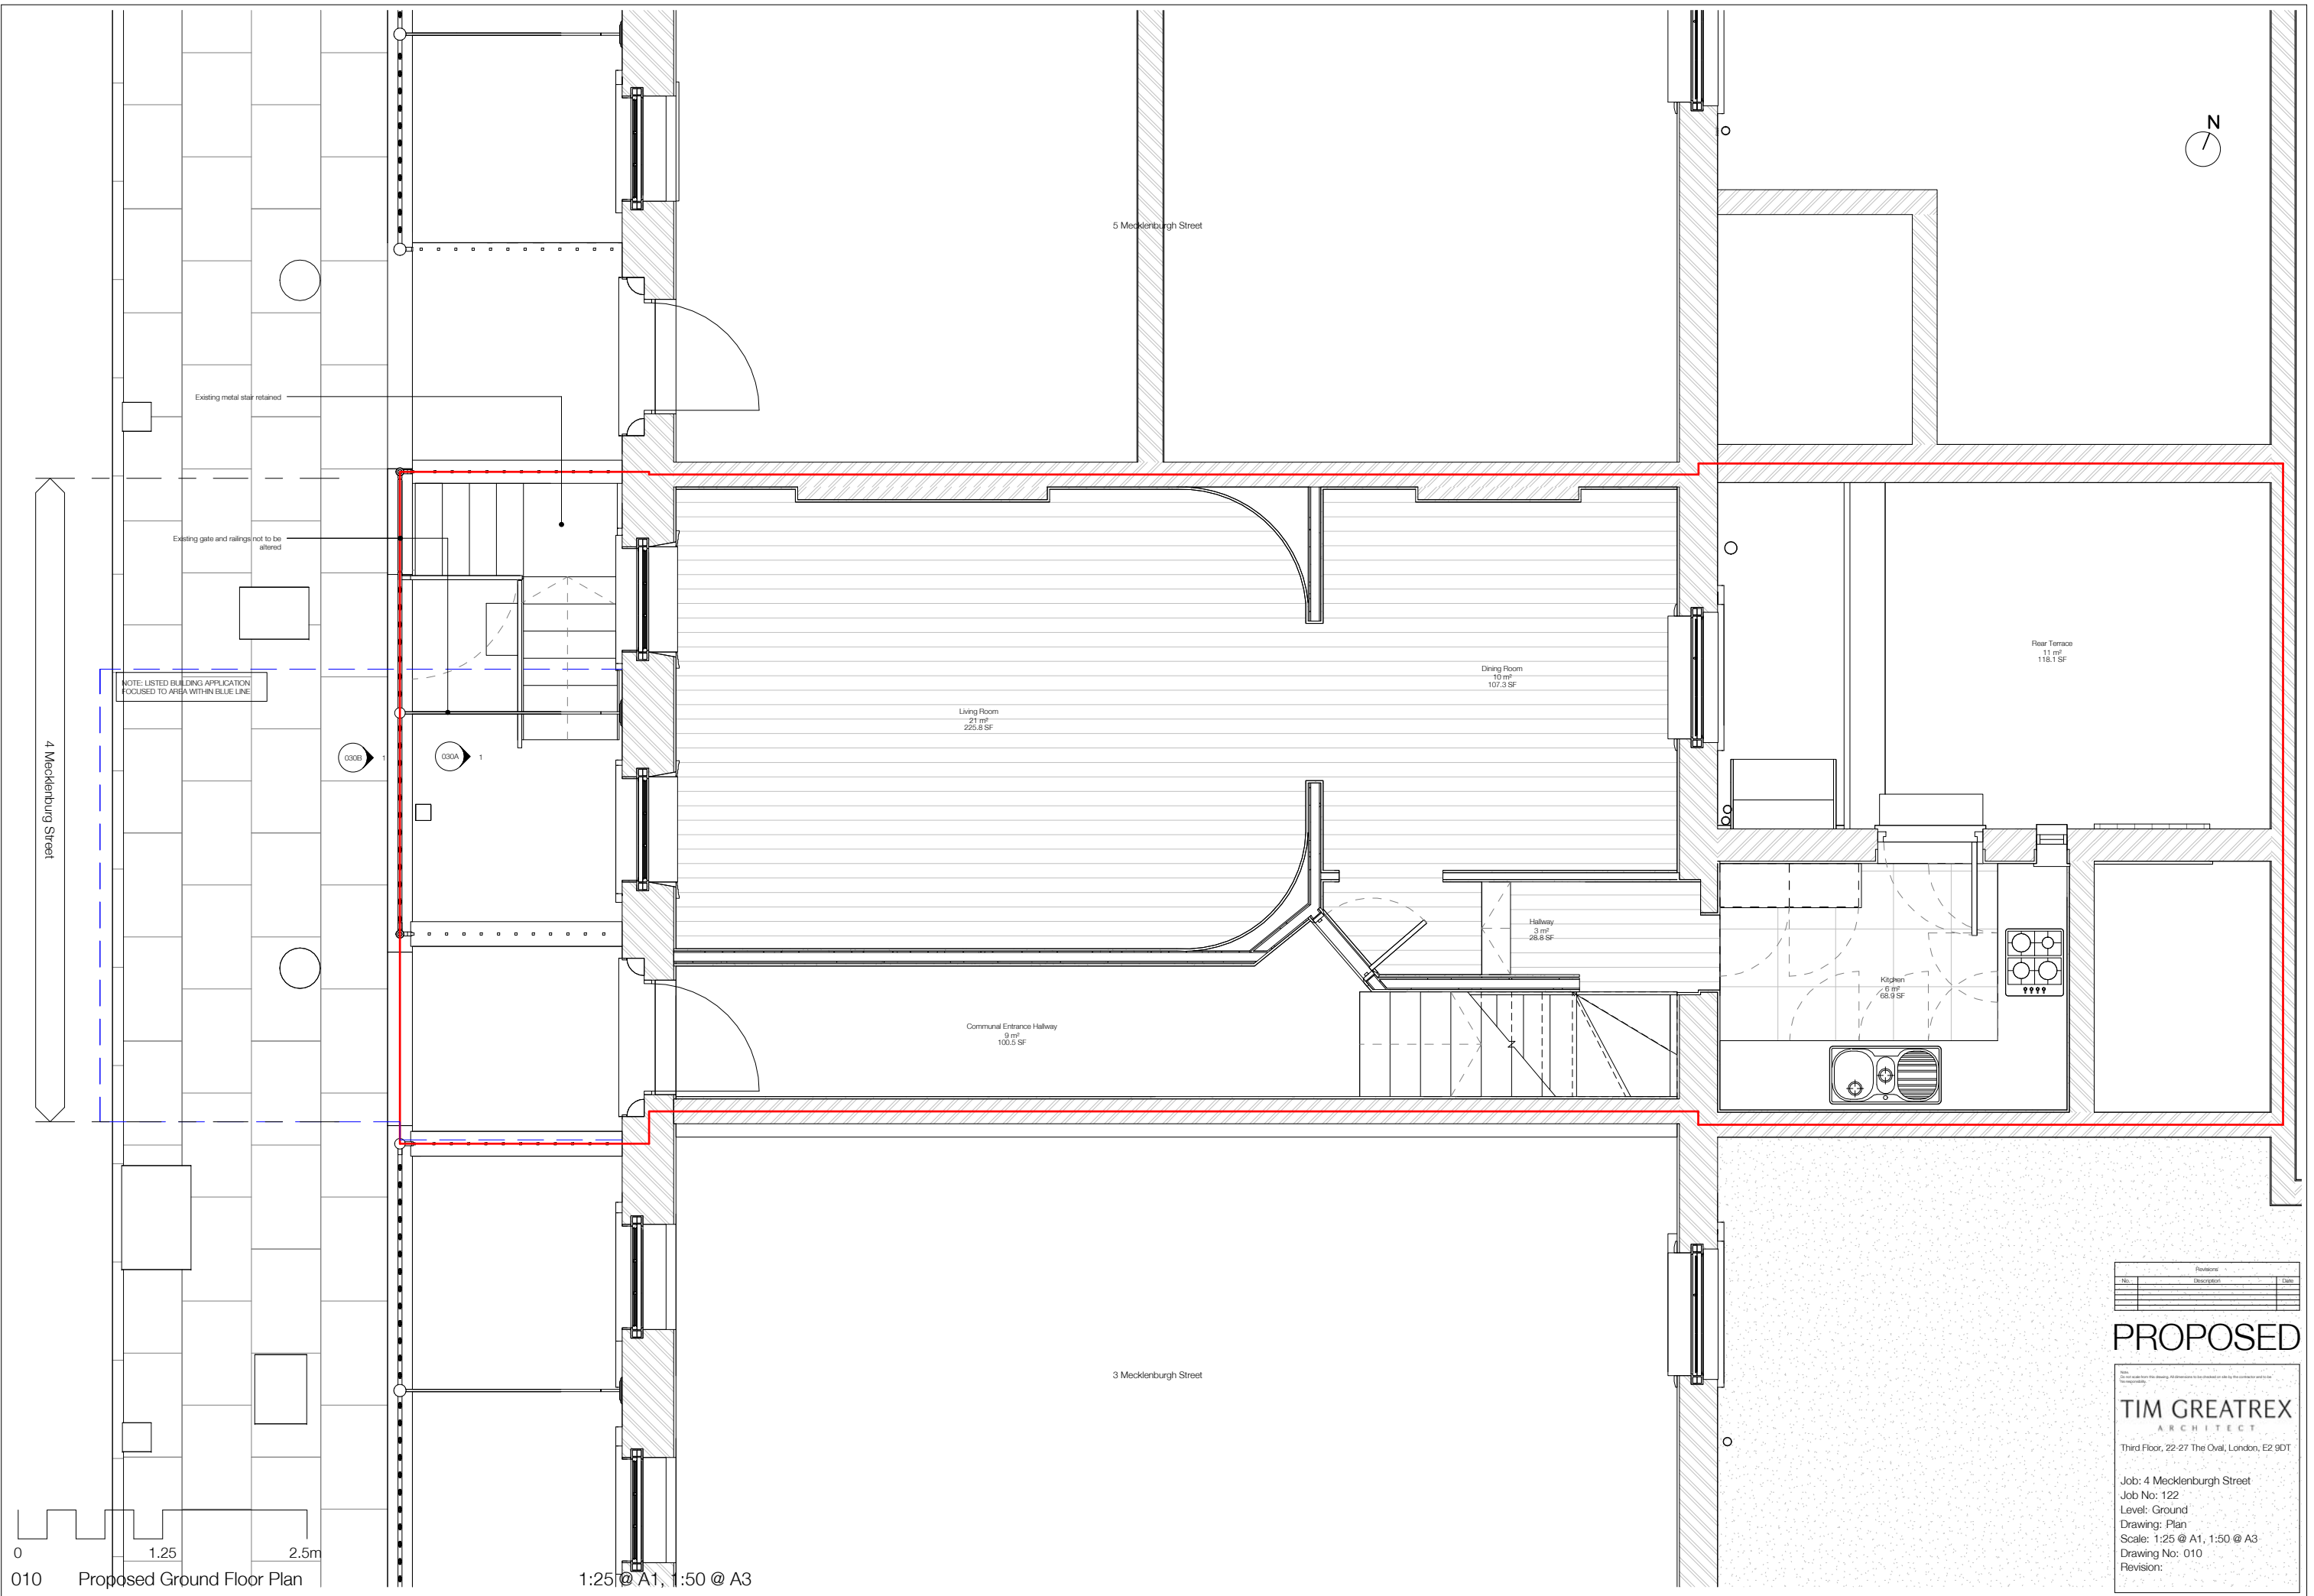

5 Mecklenburgh Street

4 Mecklenburgh Street

3 Mecklenburgh Street

Existing metal stair retained

Existing gate and railings not to be altered

NOTE: LISTED BUILDING APPLICATION FOCUSED TO AREA WITH-IN BLUE LINE

Living Room
21 m²
225.8 SF

Dining Room
10 m²
107.3 SF

Rear Terrace
11 m²
118.1 SF

Hallway
3 m²
28.8 SF

Communal Entrance Hallway
0 m²
100.5 SF

Kitchen
6 m²
65.9 SF

No.	Description	Date

PROPOSED

TIM GREATREX
ARCHITECT

Third Floor, 22-27 The Oval, London, E2 9DT

Job: 4 Mecklenburgh Street
Job No: 122
Level: Ground
Drawing: Plan
Scale: 1:25 @ A1, 1:50 @ A3
Drawing No: 010
Revision:

0 1.25 2.5m
010 Proposed Ground Floor Plan

1:25 @ A1, 1:50 @ A3



030A

Proposed Front Elevation_Front Light Well

1:25 @ A1, 1:50 @ A3

4 Mecklenburg Street

Revisions		
No.	Description	Date

PROPOSED

TIM GREATREX
ARCHITECT

Third Floor, 22-27 The Oval, E2 9DT

Job No: 4 Mecklenburgh Street

Job No: 122


Level: n/a

Drawing: Elevation

Scale: 1:25 @ A1, 1:50 @ A3

Drawing No: 030A

Revision:

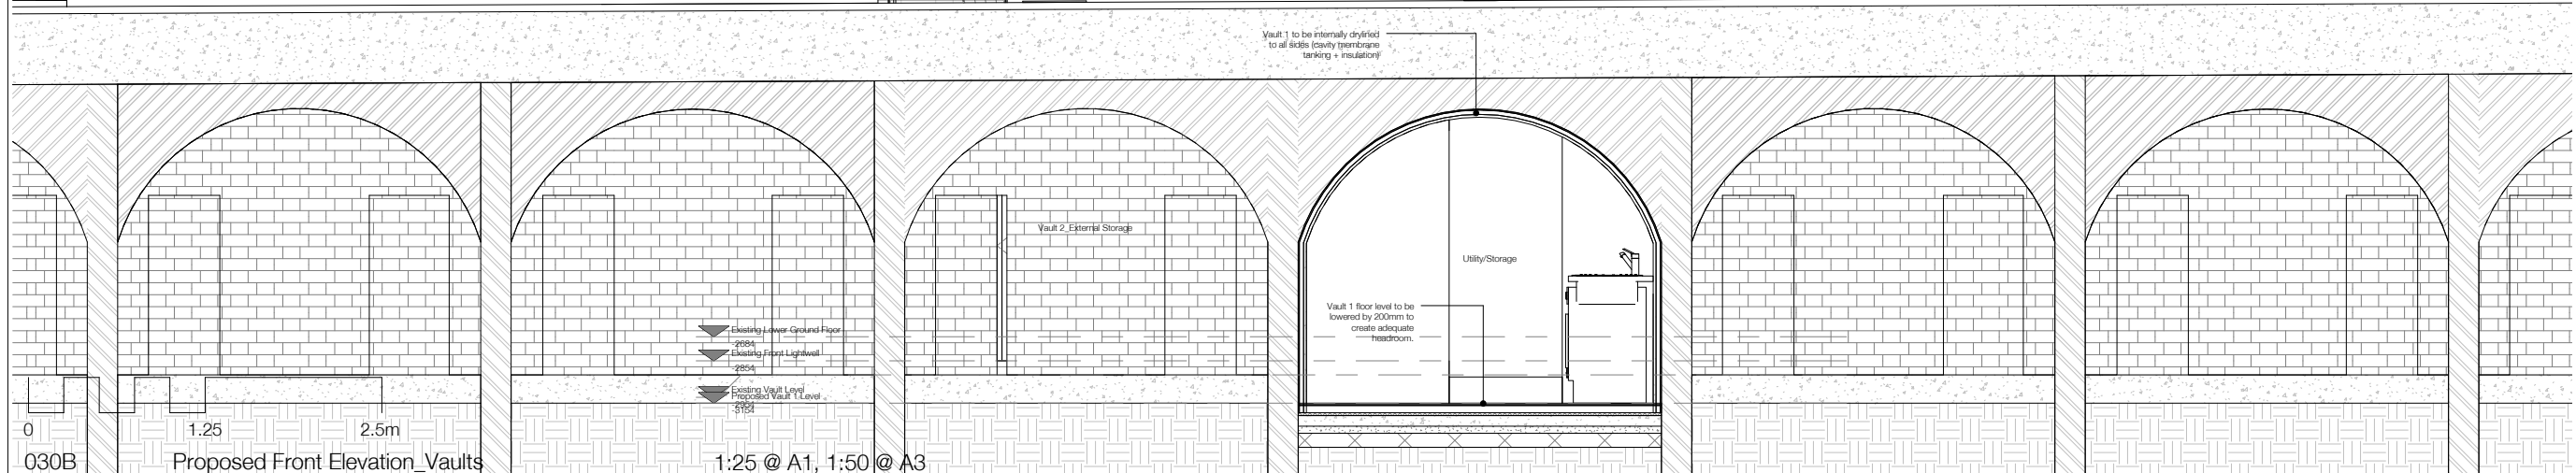


Revisions		
No.	Description	Date

PROPOSED

TIM GREATREX
ARCHITECT

Third Floor, 22-27 The Oval, E2 9DT
Job No: 122
Level: n/a
Drawing: Elevation
Scale: 1:25 @ A1, 1:50 @ A3
Drawing No: 030B
Revision:

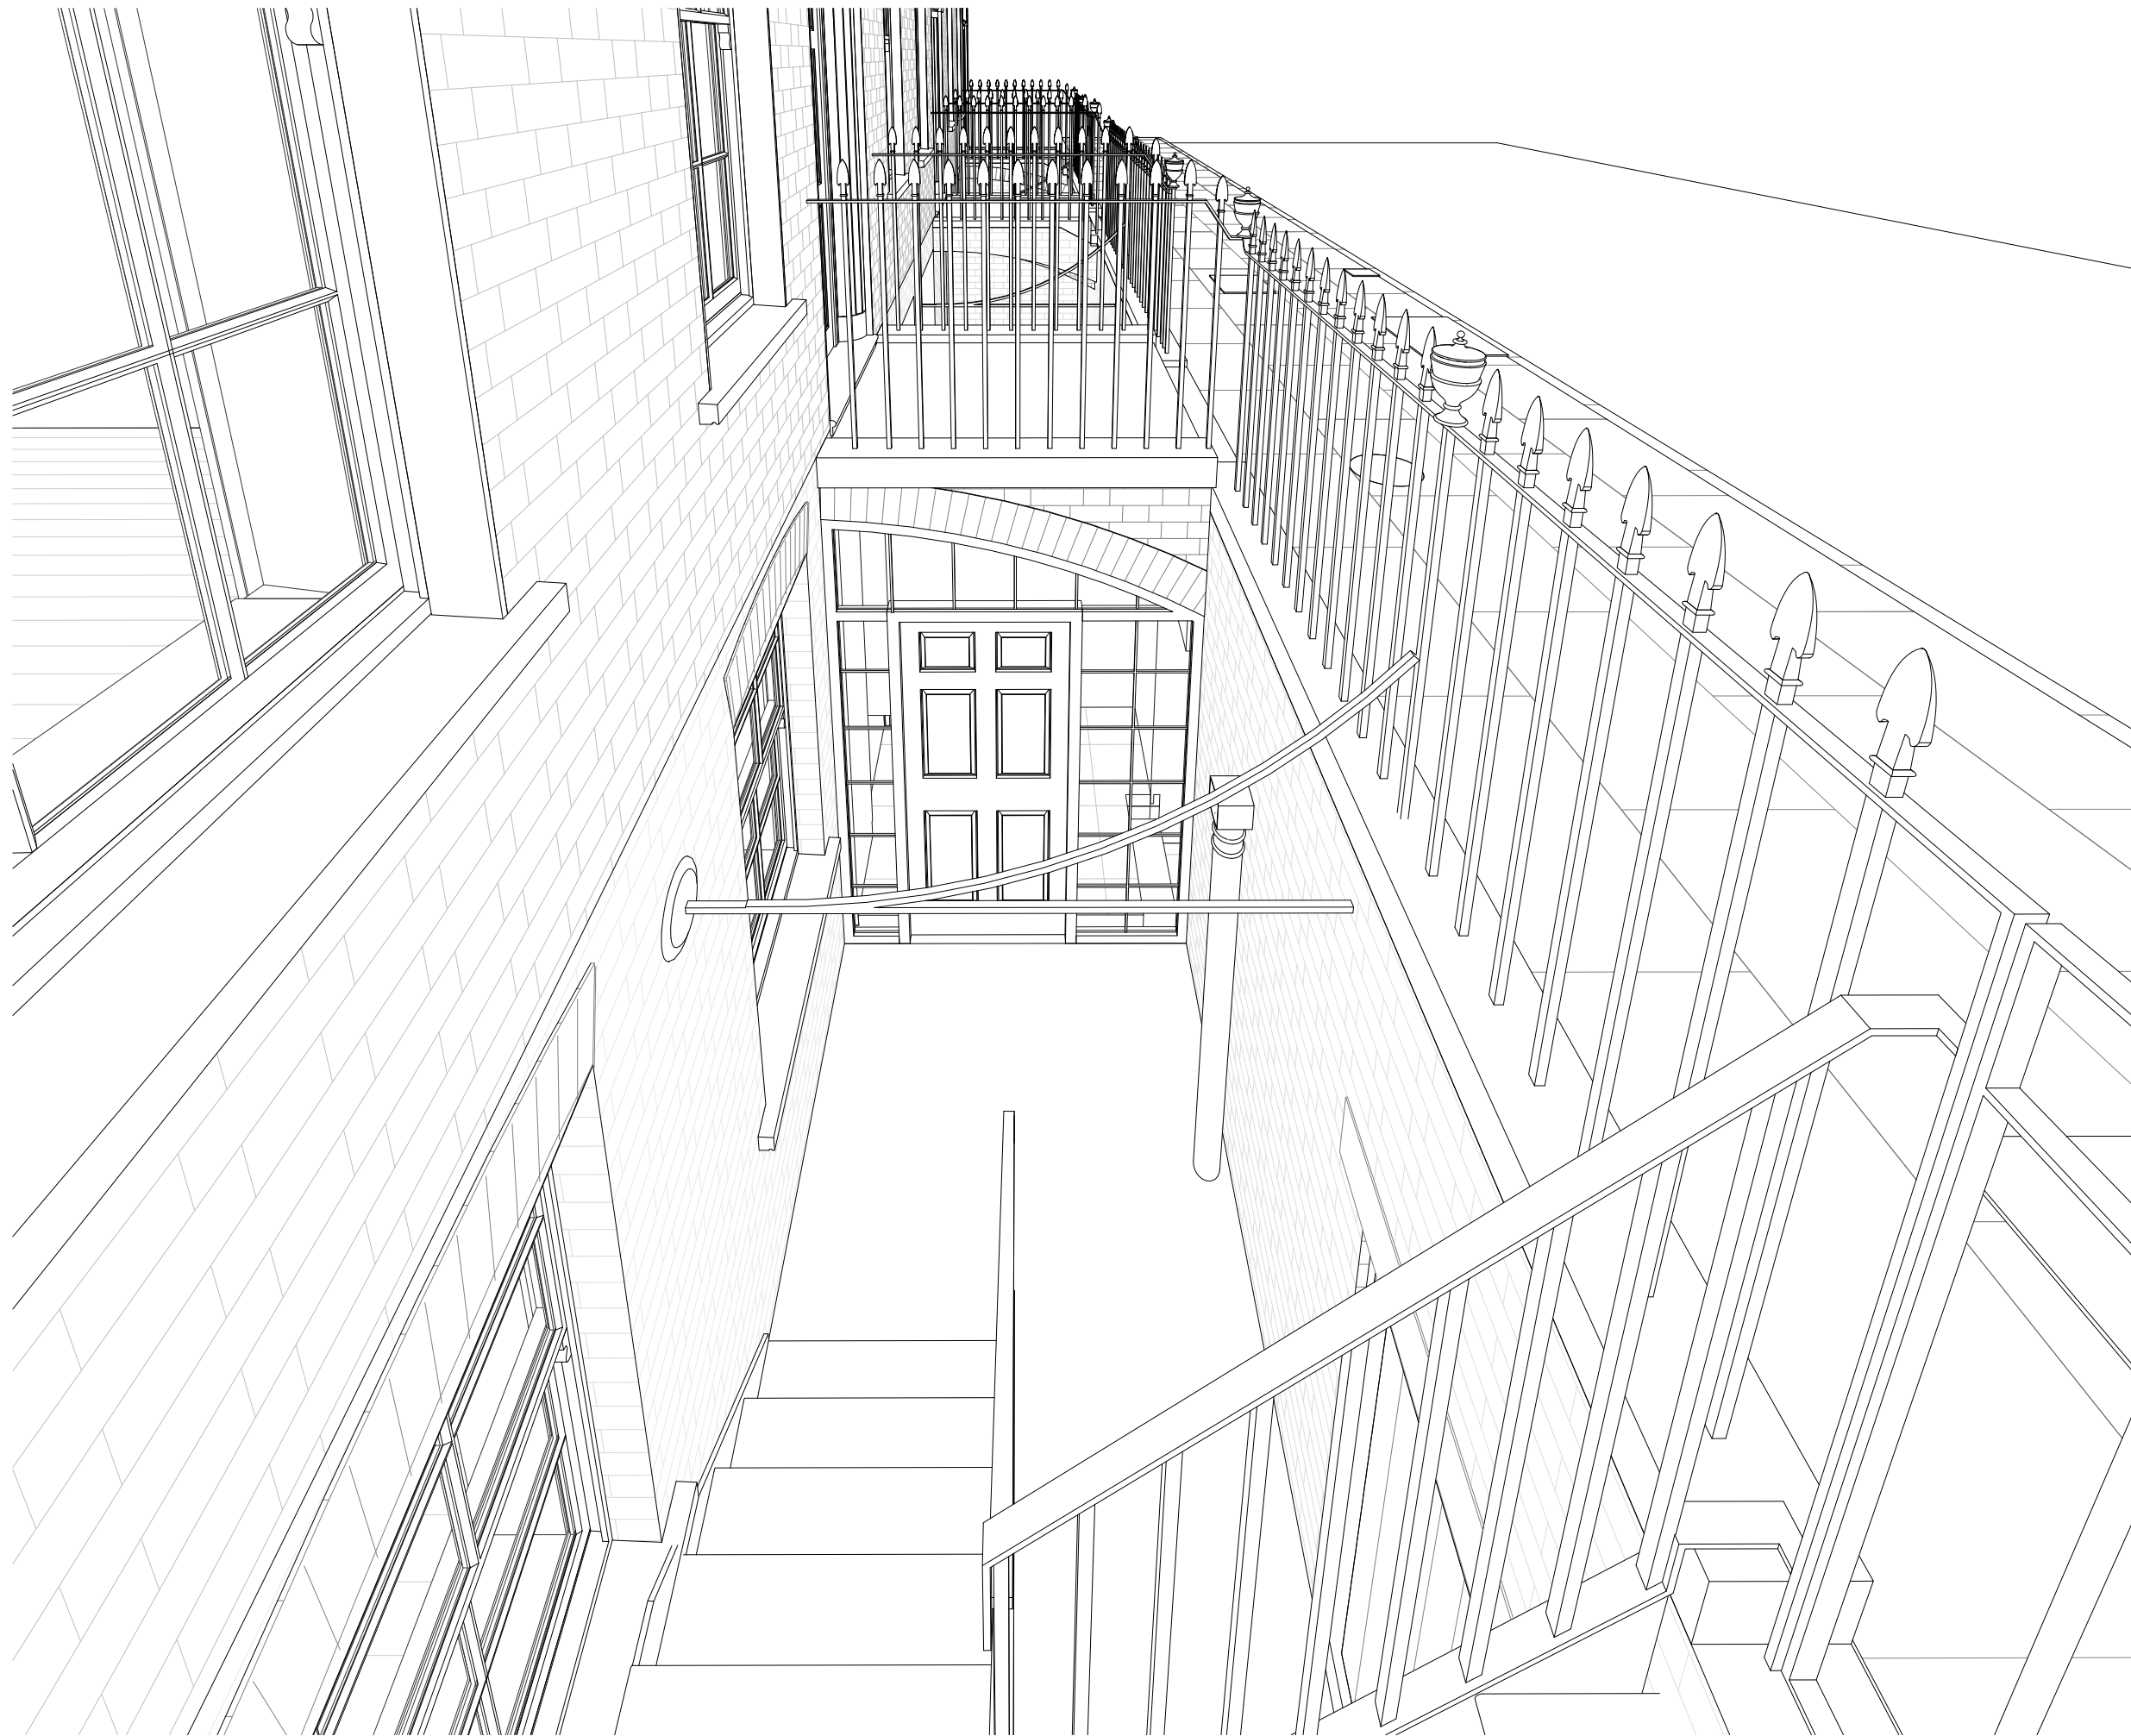

Revisions		
No.	Description	Date

PROPOSED

Notes:
1. All work shall be done in accordance with the contract and the specifications.
2. The architect shall be responsible for the design and construction of the proposed work.

TIM GREATREX
ARCHITECT

Third Floor, 22-27 The Oval, E2 9DT

Job: 4 Mecklenburgh Street

Job No: 122


Level: n/a

Drawing: Perspective


Scale: NTS

Drawing No: 050


Revision:

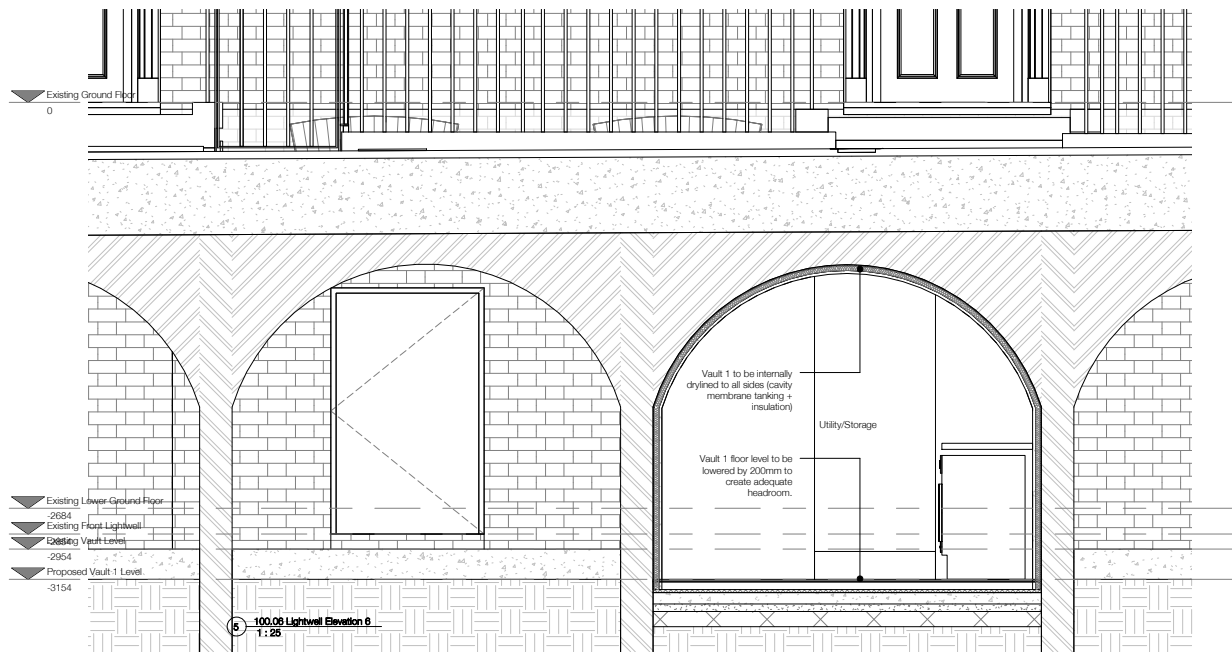


100.06 Lightwell Elevation 6
1:25

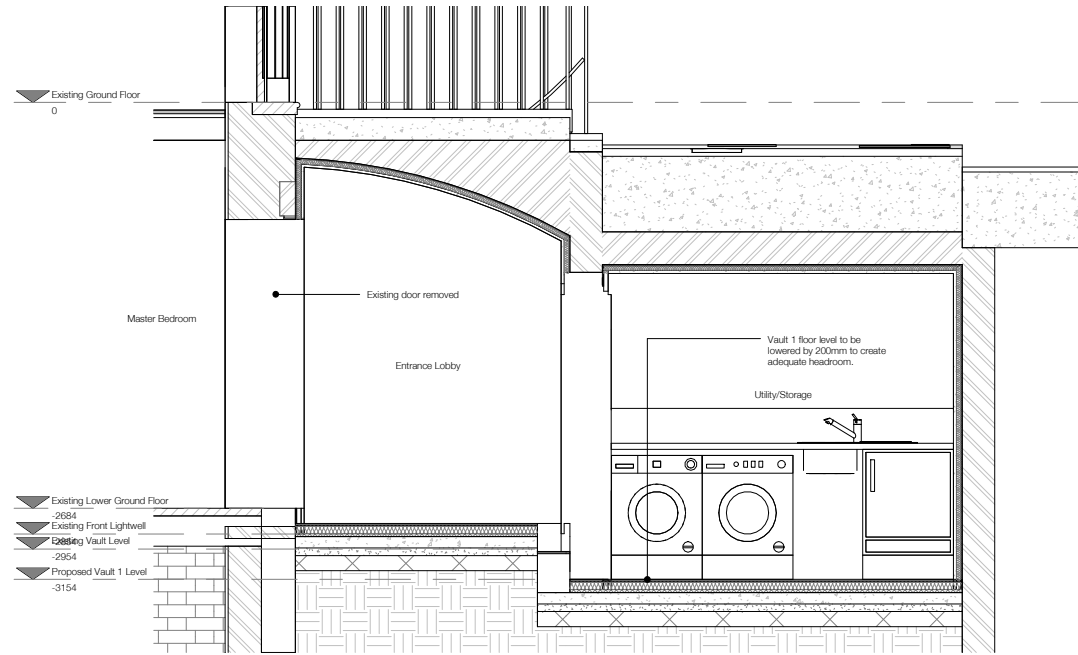

100.05 Lightwell Elevation 5
1:25

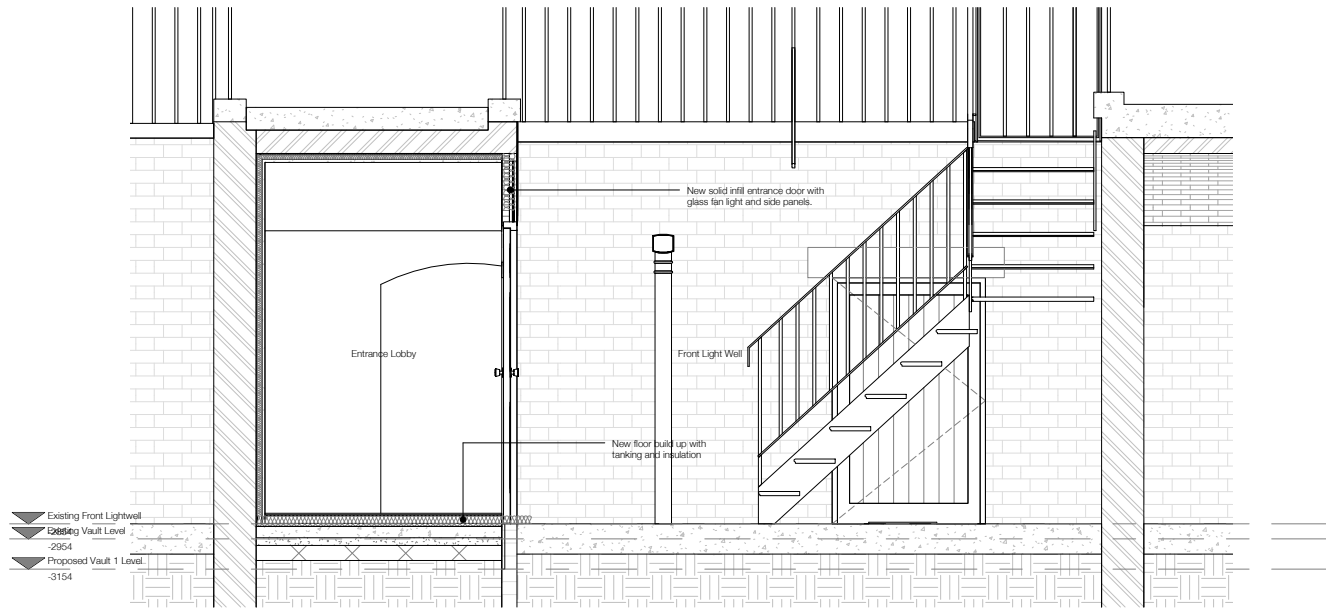


100.03 Lightwell Elevation 3
1:25

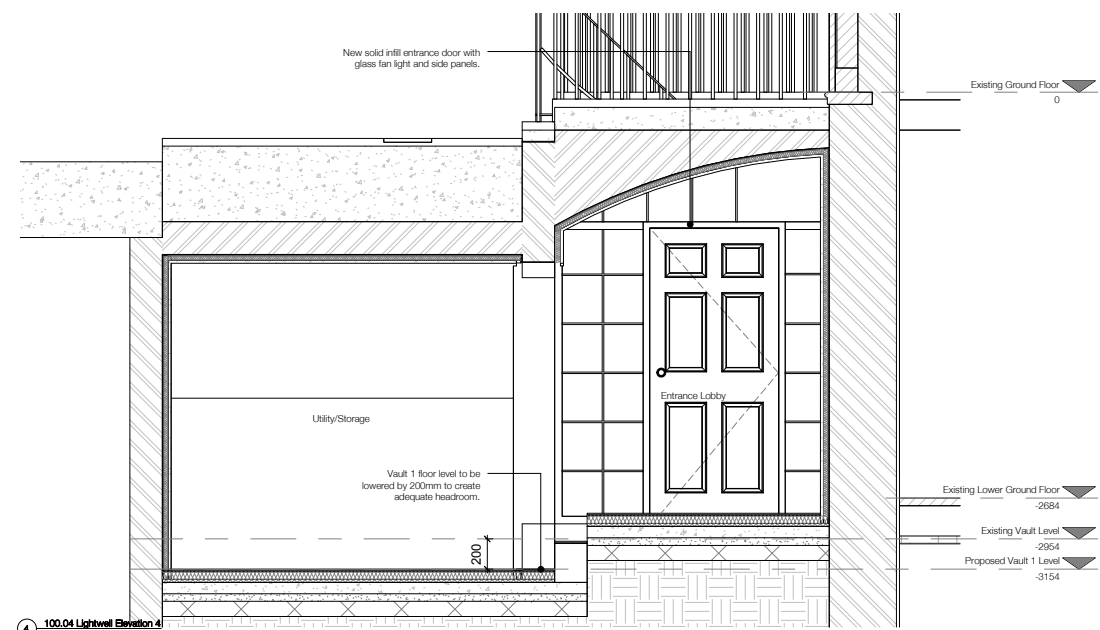

100.04 Lightwell Elevation 4
1:25



100.01 Lightwell Elevation 1
1:25

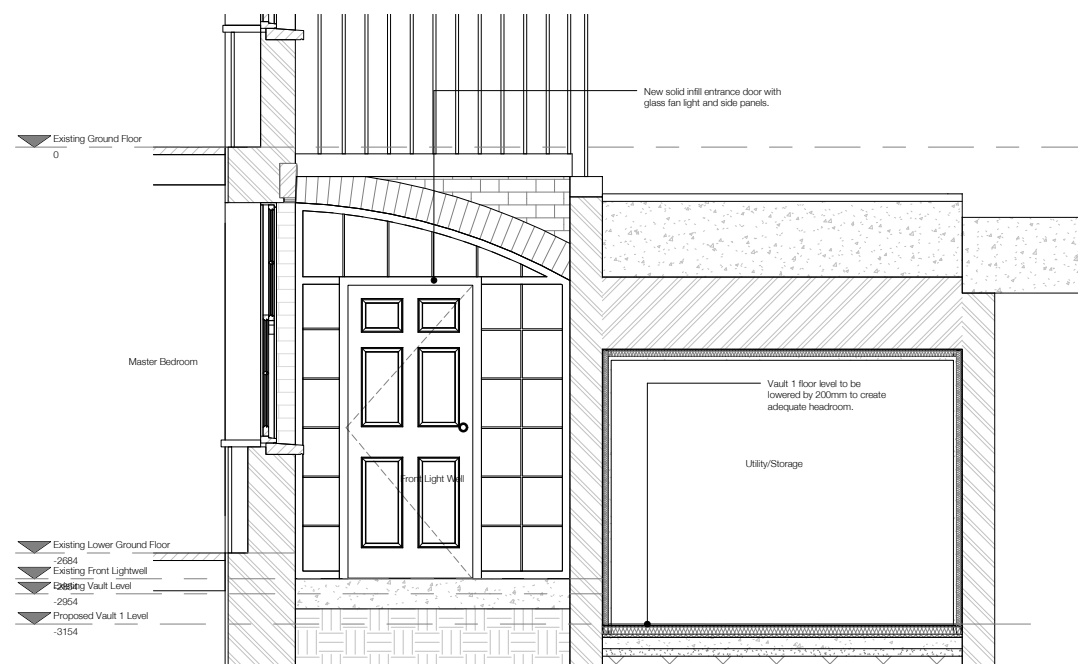

100.02 Lightwell Elevation 2
1:25

Revisions		
No.	Description	Date

PROPOSED

Not to be used for the design of structures or for other purposes without the consent of the architect.

TIM GREATREX
ARCHITECT

Third Floor, 22-27 The Oval, E2 9DT

Job: 4 Mecklenburgh Street

Job No: 122

Level: n/a

Scale: 1:25 @ A1, 1:50 @ A3

Drawing No: 100

Revision: