
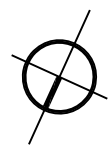
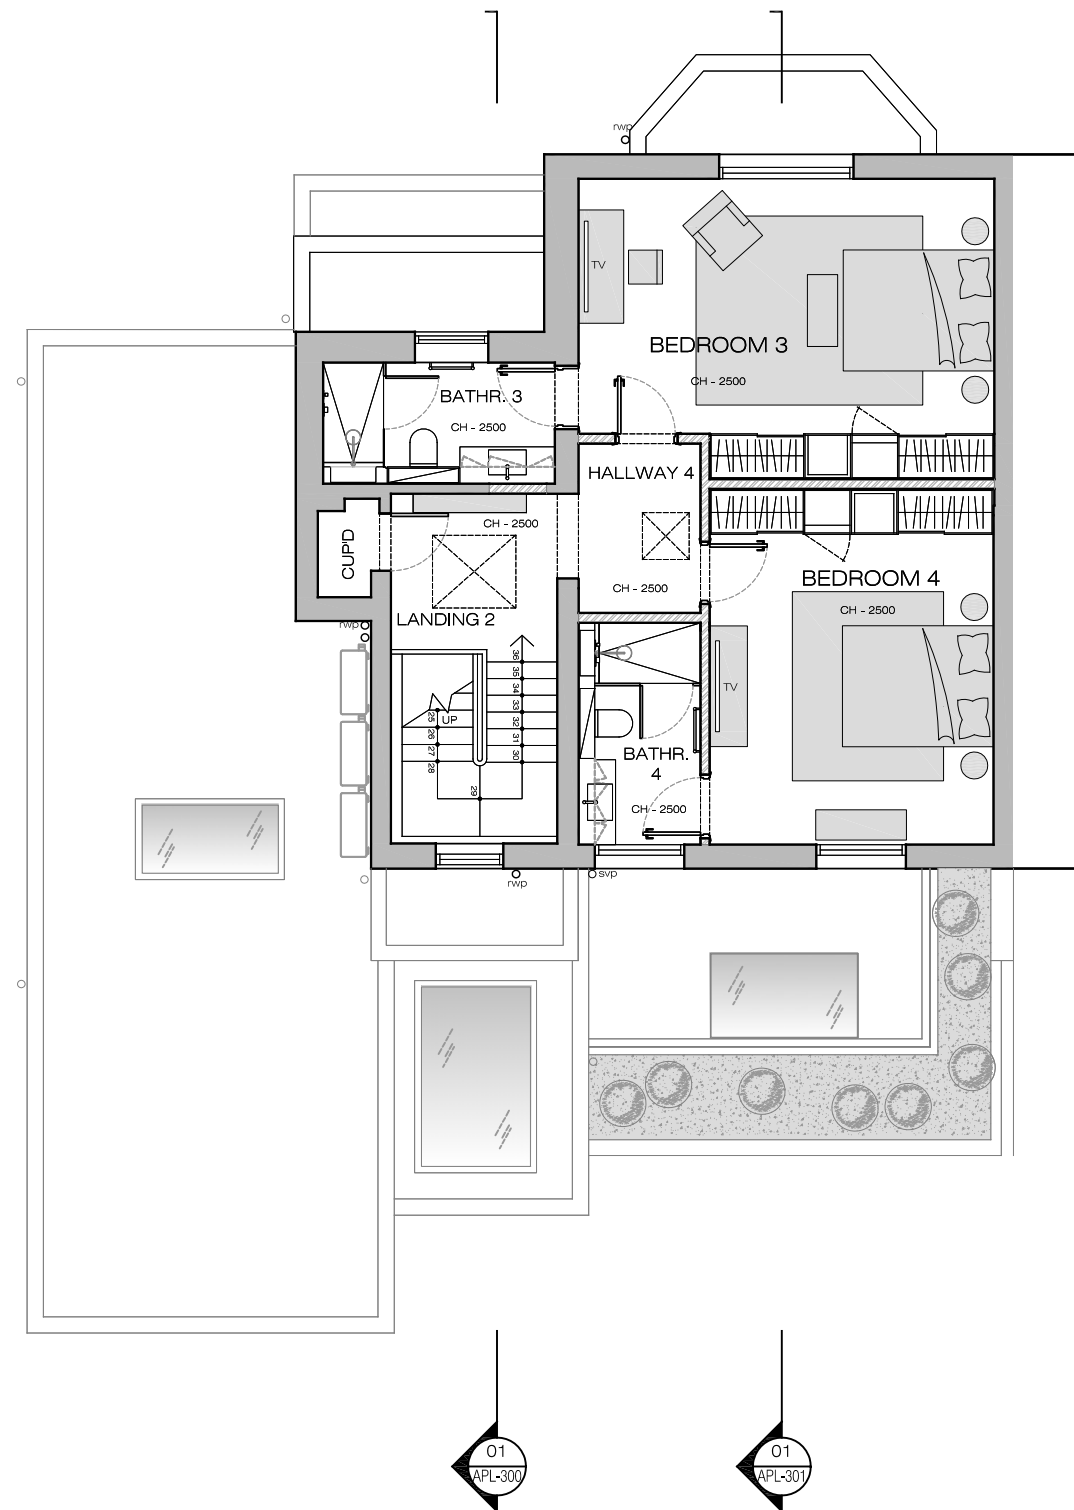


EXISTING WALLS
NEW WALLS

01 First Floor
scale: 1:100
14_09

02 Second Floor
scale: 1:100
14_09

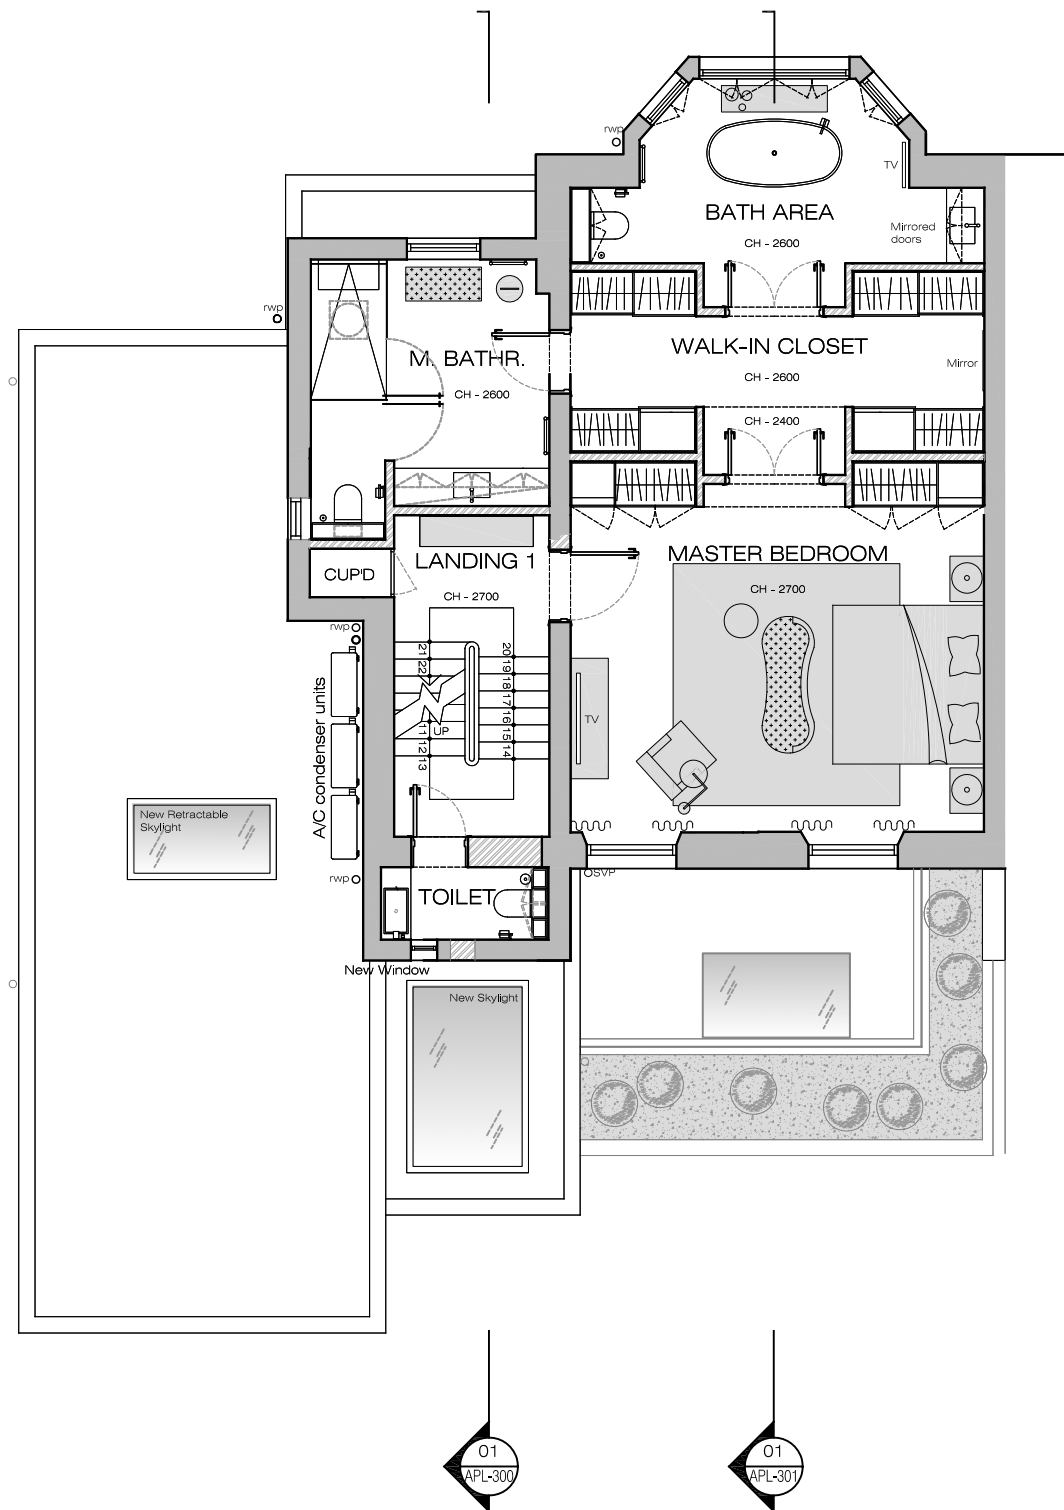

0m 2m 5m 10m
1:100

PLEASE NOTE:

1. All dimensions to be checked on site before fabrication.
2. Contractor to refer to engineers drawings before proceeding with works.
3. All drawings and designs are covered by design right (intellectual property), and may not be distributed, copied or issue without written permission of the architect.
4. All design concepts are the sole property of the architect and no adaptations, reproductions or copies may be made without written permission of the architect.
5. These drawings are subject to any variation required or recommendation by any statutory authority, or for the better carrying out of the works.
6. Samples to be provided by contractor for the architect approval.
7. All finishes to architect satisfaction.
8. All drawings to be approved by the architect before construction.

ADDITIONAL NOTES:

Rev	Issued for	Date	By	Issued	Rev	Issued for	Date	By	Issued

Client:
PRIVATE CLIENT

Architect:
SCHNEIDER DESIGNERS
architecture . design . interiors
15 Abdon Grove, London NW1 8HH
Tel: +44 (0) 20 7435 7105
architects@schneiderdesigners.co.uk
www.schneiderdesigners.co.uk

Project:
44 Queens Grove
London, NW8 6HH
Title:
Proposed
1st and 2nd Floor Plans

Status:	Planning Application
Scale:	1:100 @ A3
Drawn:	JL
Issued:	JL
Date:	03-Jun-15
Drawing No:	APL-103
Project No:	14_09
Revision:	00