

Notes


These plans and specifications prepared by Robert Dye Architects LLP as instruments of professional service shall remain the property of Robert Dye Architects LLP.

These plans may not be copied or re-used without the express written consent of Robert Dye Architects LLP. The use of these plans for construction is permitted only when specifically released for construction reference by a dated authorised signature.

These plans are project and site specific and shall only be used for their intended purpose unless otherwise permitted by written consent of Robert Dye Architects LLP.

All dimensions shown are indicative and must be double checked on site by the contractor. Any inconsistencies found must be reported to Robert Dye Architects LLP.

DO NOT SCALE FROM THE DRAWING

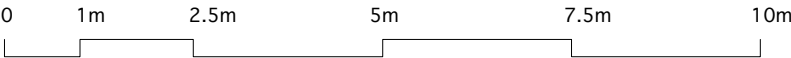

Rev	Date	Notes	<b>robertdye</b> Robert Dye Architects LLP Unit A2 Linton House 39-51 Highgate Road London NW5 1RT tel: 020 7267 9388 www.robertdye.com fax: 020 7267 9345 email: info@robertdye.com	
A	22.06.15	ground floor extension only	project <b>10 Menelik Road</b>	project no <b>246</b>
			drawing <b>Proposed Roof Plan</b>	scale 1:100 @ A3 drawn by MC
			drawing no <b>PA 004</b>	rev <b>A</b> date Nov 2014 dwg status planning