


NOTE:
All new joinery, plasterwork etc. to be to correct historical detail. New work to be in accordance with the Building Regulation and to the approval of the Local Authority.

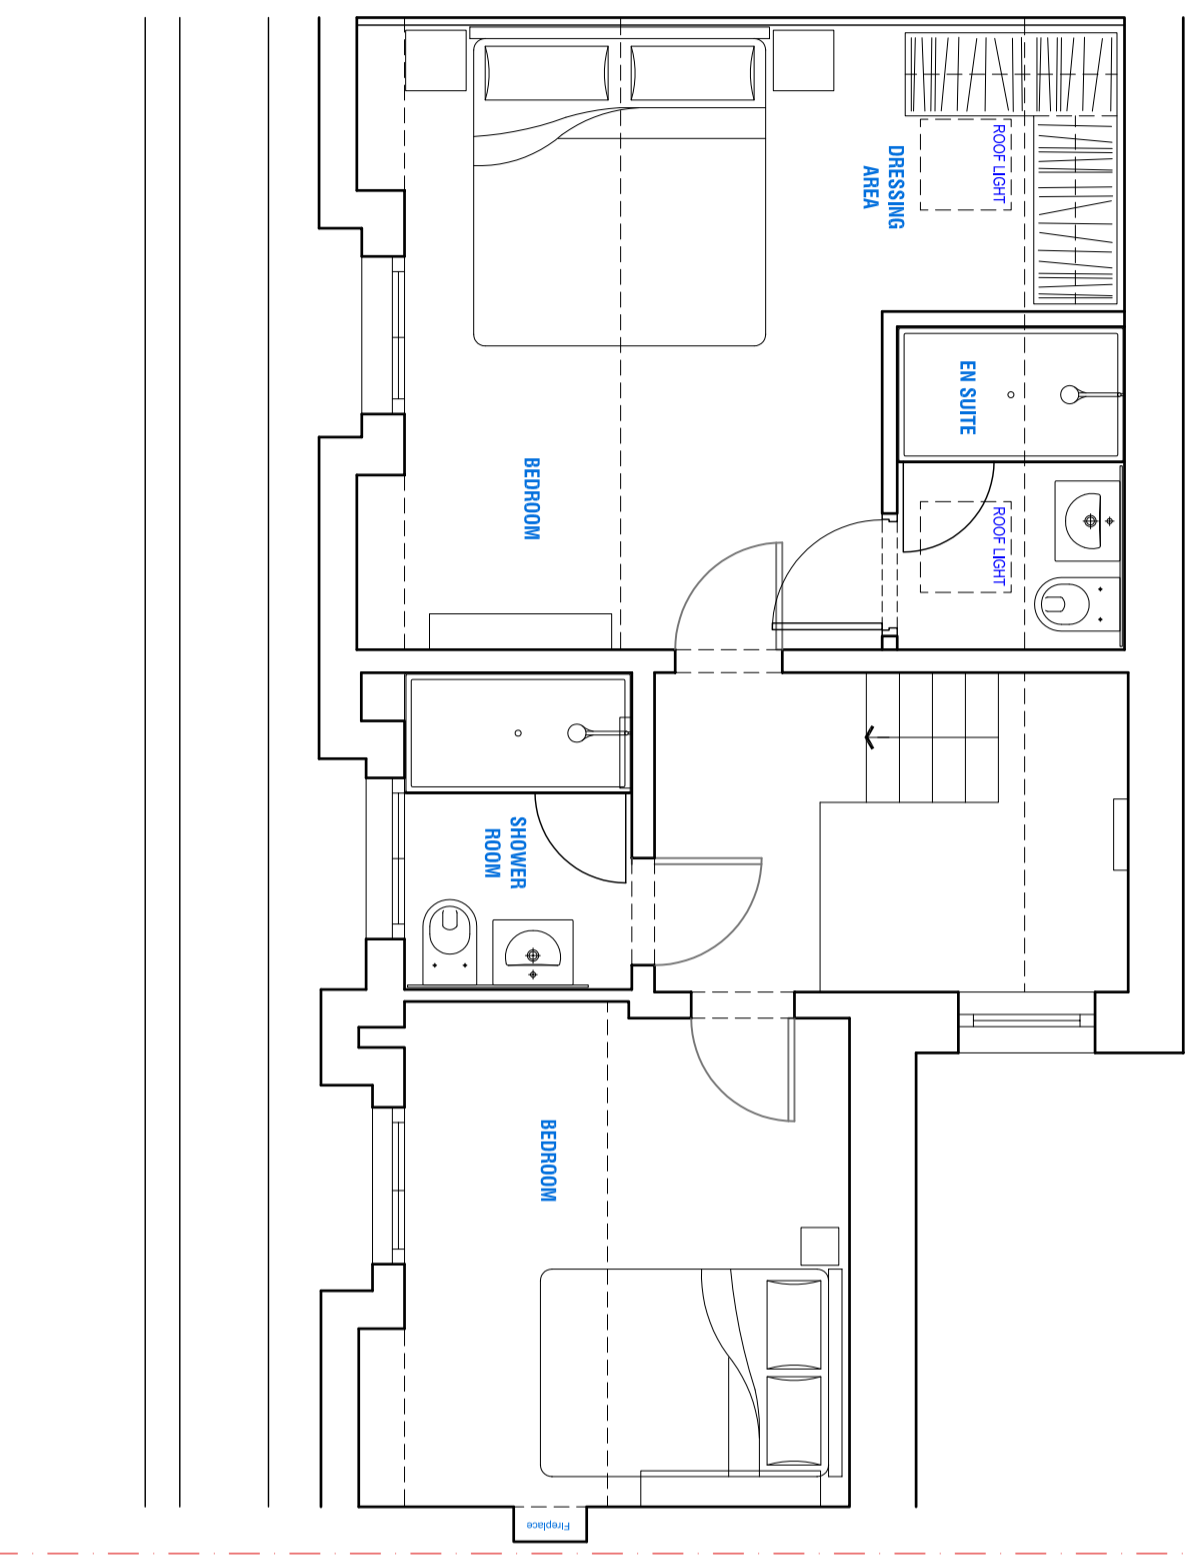

REVISIONS

KERR PARKER ASSOCIATES
LTD

THE GRANARY, COPPID HALL, NORTH STIFFORD, ESSEX RM16 5UE
TEL: 01376-977231

Existing Third Floor Plan

DRAWING
201 Albany Street, London
NW1 4AB

SCALE 1:50 @ A3 DATE 01/07/2015
DRAWN AW CHECKED GK
DRAWING NO. REV. K-1530-03

