



South Elevation as Existing

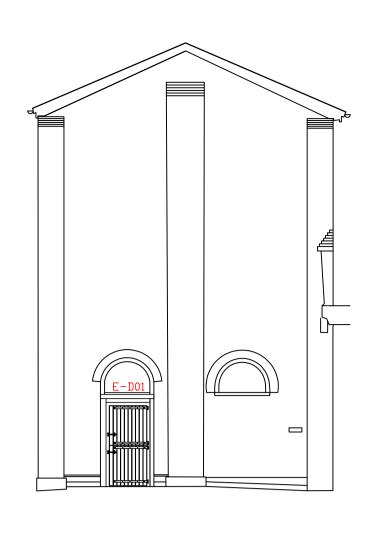


EAST ELEVATION AS PROPOSED


Provender Stores South and East Elevations as existing and as proposed.

- Red hatching marks the door in need of replacement as part of this application
- Each door has a reference number marked in red
- Area hatched in red on the South Elevation marks the fire damage caused in May 2014

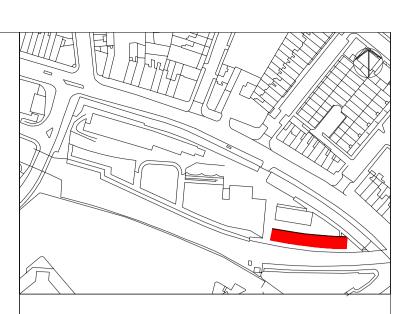

Please note that information used to produce these drawings is based on measured survey supplied by others; Heritage Architecture can not be held responsible for any inaccuracies that may exist. Please do not scale drawings. All dimensions should be verified on site.

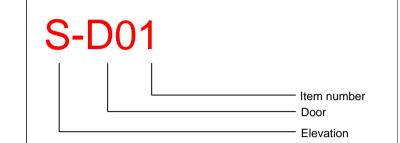


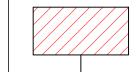

Area of fire damage
May 2014



South Elevation as Proposed (Hatched area denotes fire damage)

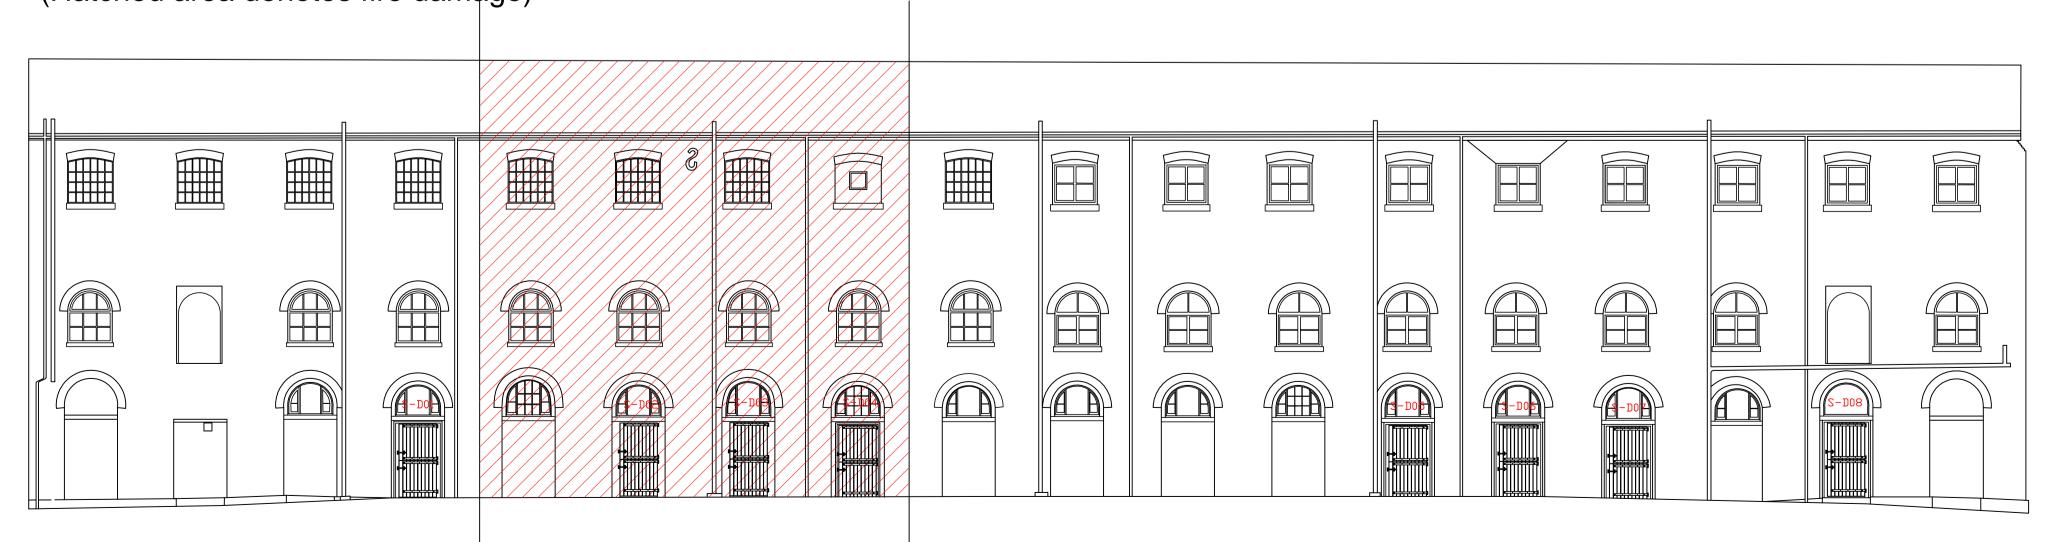

Camden Stables Market

London NW1

United Kingdom

STANLEY SIDINGS

Camden Stable Market Provender Stores

Drawing Title

PROVENDER STORES
SOUTH & EAST ELEVATION DOORS
AS EXISTING AND AS PROPOSED

To fit A1

Drawing Status
Planning and Listed Building Consent

July 2015

Drawing No
B-SE&EE-Ref



STEPHEN LEVRANT HERITAGE ARCHITECTURE
62 British Grove, London, W4 2NL
E-mail: info@heritagemail.co.uk