
NOTES:	EVISIONS:	
Figured dimensions are to be used in preference to scaled dimensions. Contractors to verify all dimensions on site before commencing any work or shop drawing. Any discrepancies between these drawings and the actual situation encountered on site should be conveyed to ASK Planning and / or		Chartered Town Planners Chartered Town Planners The Common, London W5 3TR Tel 020 3255 099 Mobile 0771 424 Email: ask@askplanning.co.uk Website: www.askplanning
encountered on site should be conveyed to ASK Planning and / or contract administrator immediately. All work to comply with the latest relevant code of practice, British Standards and Building Regulations.		SCALE 1:100 DRAWN BY
No part of this drawing may be reproduced without the permission of ASK Planning.		DRAWING NO. DATE June.2 2010/642/P/08
© ASK Planning 1998		2010/042/1700 REV.

## PROPOSED LOWER GROUND FLOOR PLAN

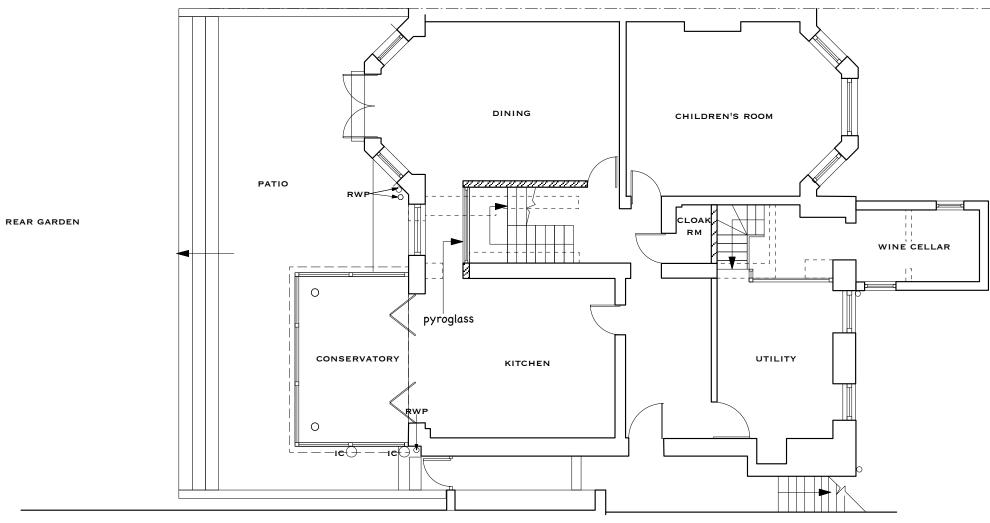



	TITLE/VIEW	Proposed Lower Ground Floor Plan
4 4333 g.co.uk	PROJECT	Planning
ilan	LOCATION	
2010		24 Ellerdale Road London NW3 6BB

NEW WALLS

WALLS TO BE REMOVED






NOTES:	REVISIONS:	<b>ASK</b> PLANNING	3	
Figured dimensions are to be used in preference to scaled dimensions. Contractors to verify all dimensions on site before commencing any work or shop drawing.		Chartered Town Planner 18 The Common, London W5	s 3TR Tel 020 3255 099 M	
Any discrepancies between these drawings and the actual situation encountered on site should be conveyed to ASK Planning and / or contract administrator immediately.		SCALE 1 : 100	anning.co.uk Website: ww	ww.askplanning.
All work to comply with the latest relevant code of practice, British Standards and Building Regulations. No part of this drawing may be reproduced without the permission of ASK Planning. © ASK Planning 1998		DRAWING NO. 2010/642/P/09	DATE REV.	June.2





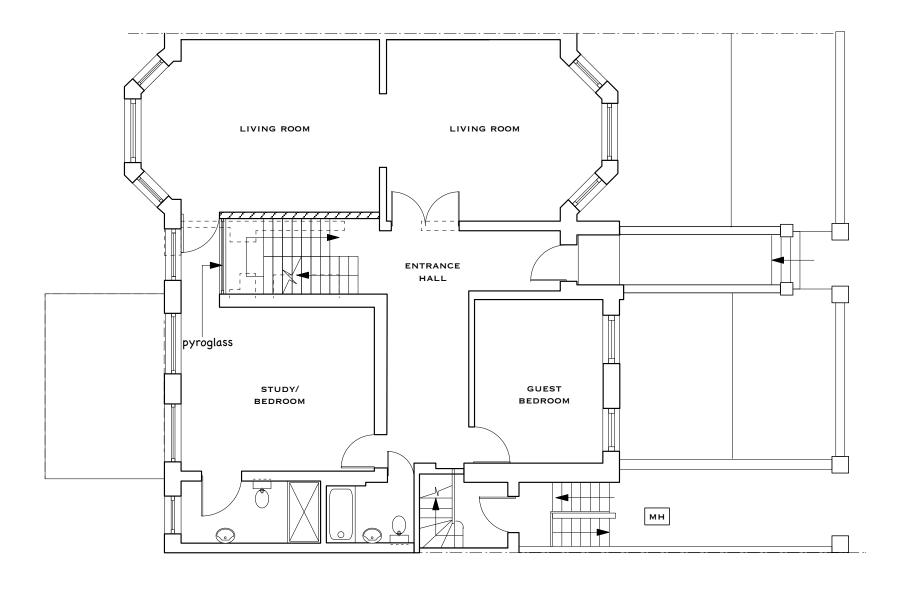


		From Inception to Occupation
	TITLE/VIEW	Proposed Upper Ground Floor Plan
4 4333 J.co.uk	PROJECT	Planning
ilan	LOCATION	
2010		24 Ellerdale Road

NEW WALLS

WALLS TO BE REMOVED



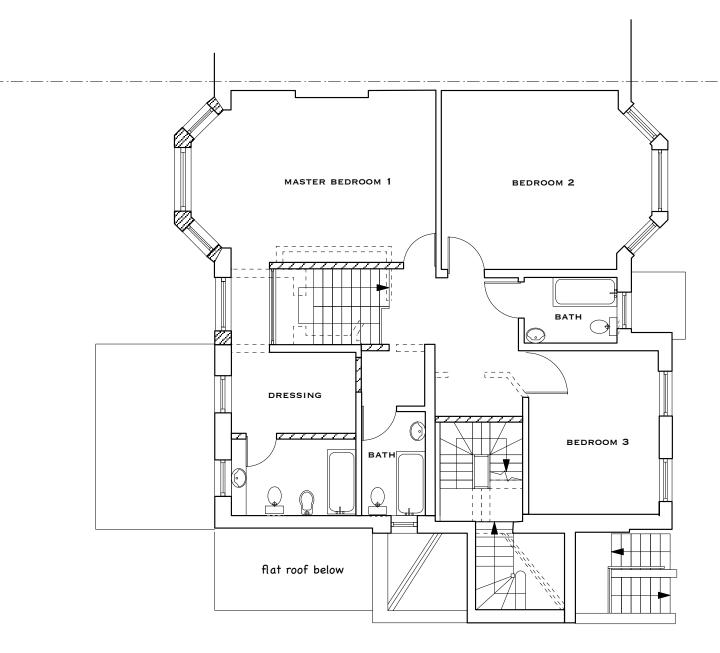



NOTES:	REVISIONS:	ASK PLANNING Chartered Town Planner	3		From Inception to Occupation
Figured dimensions are to be used in preference to scaled dimensions.		Chartered Town Planner	S	TITLE/VIEW	Proposed First Floor Plan
Contractors to verify all dimensions on site before commencing any work or shop drawing. Any discrepancies between these drawings and the actual situation			3TR Tel 020 3255 099 Mobile 0771 424 4333 lanning.co.uk Website: www.askplanning.co.uk	PROJECT	Planning
encountered on site should be conveyed to ASK Planning and / or contract administrator immediately. All work to comply with the latest relevant code of practice. British		SCALE 1 : 100	DRAWN BY ilan	LOCATION	
All work to comply with the latest relevant code of practice, British Standards and Building Regulations. No part of this drawing may be reproduced without the permission of ASK Planning.		DRAWING NO.	DATE June.2010		24 Ellerdale Road London NW3 6BB
© ASK Planning 1998		2010/642/P/10	REV.		

NEW WALLS

г----L \_ \_ \_ \_ J

 $\Box \Box \Box \Box$ 


WALLS TO BE REMOVED






PROPOSED REAR ELEVATION

NOTES:	REVISIONS:		6	
Figured dimensions are to be used in preference to scaled dimensions.		Chartered Town Planner	5	
Contractors to verify all dimensions on site before commencing any work or shop drawing. Any discrepancies between these drawings and the actual situation encountered on site should be conveyed to ASK Planning and / or			3TR Tel 020 3255 099 Mobile 07 lanning.co.uk Website: www.askpl	
contract administrator immediately.		SCALE 1 : 100	DRAWN BY	
All work to comply with the latest relevant code of practice, British Standards and Building Regulations. No part of this drawing may be reproduced without the permission of ASK Planning.		DRAWING NO.	DATE Ju	June.2
© ASK Planning 1998		2010/642/P/11	REV.	

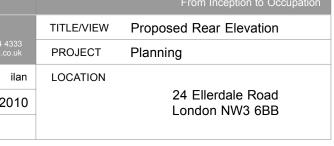

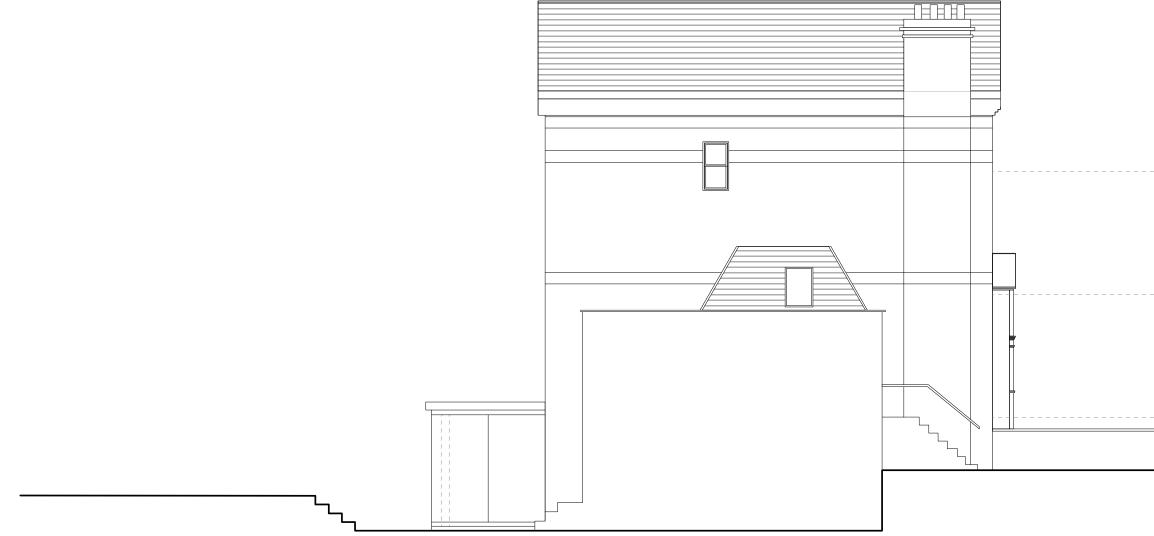

## PROPOSED LEFT SIDE ELEVATION

NOTES:	REVISIONS:		
Figured dimensions are to be used in preference to scaled dimensions. Contractors to verify all dimensions on site before commencing any work or shop drawing.		18 The Common, London W5	; 3TR Tel 020 3255 099 Mobile 0771 424 ; anning.co.uk Website: www.askplanning.c
Any discrepancies between these drawings and the actual situation encountered on site should be conveyed to ASK Planning and / or contract administrator immediately. All work to comply with the latest relevant code of practice, British		SCALE 1:100	DRAWN BY
Standards and Building Regulations. No part of this drawing may be reproduced without the permission of ASK Planning. © ASK Planning 1998		DRAWING NO. 2010/642/P/12	DATE June.2 REV.

 FF
 GF
GL

SF

		From Inception to Occupation
	TITLE/VIEW	Proposed Left Side Elevation
24 4333 g.co.uk	PROJECT	Planning
ilan	LOCATION	
.2010		24 Ellerdale Road London NW3 6BB



## PROPOSED FRONT ELEVATION

(NO CHANGE TO EXISTING ELEVATION)

NOTES:	REVISIONS:		
Figured dimensions are to be used in preference to scaled dimensions. Contractors to verify all dimensions on site before commencing any work or shop drawing.		18 The Common, London W5	s 3TR Tel 020 3255 099 Mobile 0771 424 anning.co.uk Website: www.askplanning.c
Any discrepancies between these drawings and the actual situation encountered on site should be conveyed to ASK Planning and / or contract administrator immediately.		SCALE 1:100	DRAWN BY
All work to comply with the latest relevant code of practice, British Standards and Building Regulations. No part of this drawing may be reproduced without the permission of ASK Planning.		DRAWING NO. 2010/642/P/13	DATE June
© ASK Planning 1998		2010/012/1710	REV.

		From Inception to Occupation
	TITLE/VIEW	Proposed Front Elevation
24 4333 g.co.uk	PROJECT	Planning
ilan	LOCATION	
ne.10		24 Ellerdale Road London NW3 6BB