




EXISTING NORTH ELEVATION

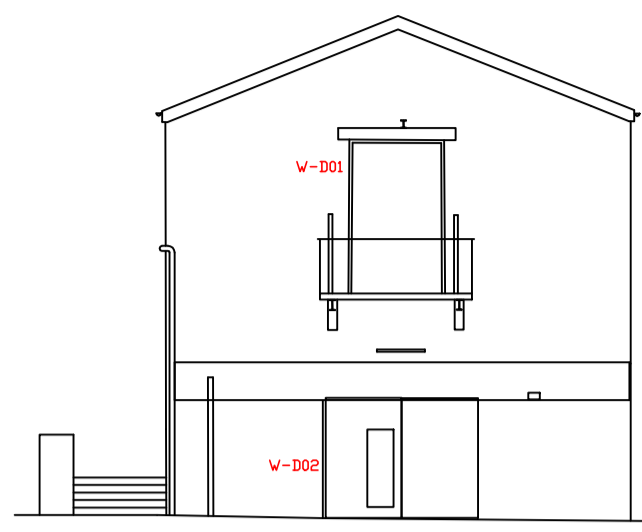


EXISTING WEST ELEVATION

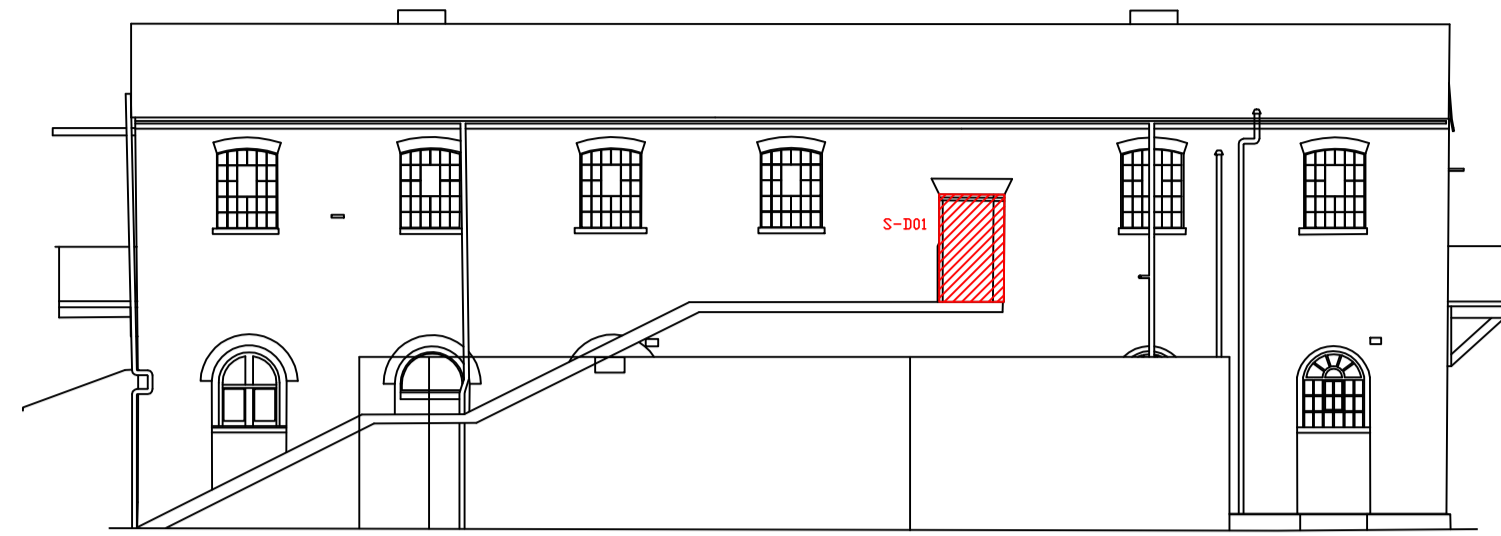

EXISTING SOUTH ELEVATION

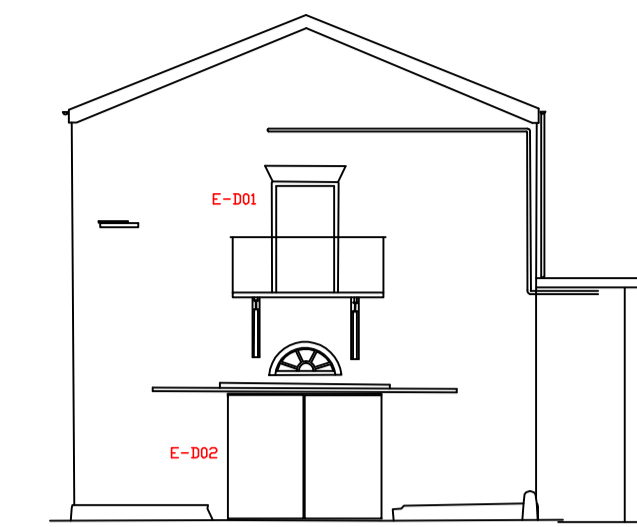


EXISTING EAST ELEVATION

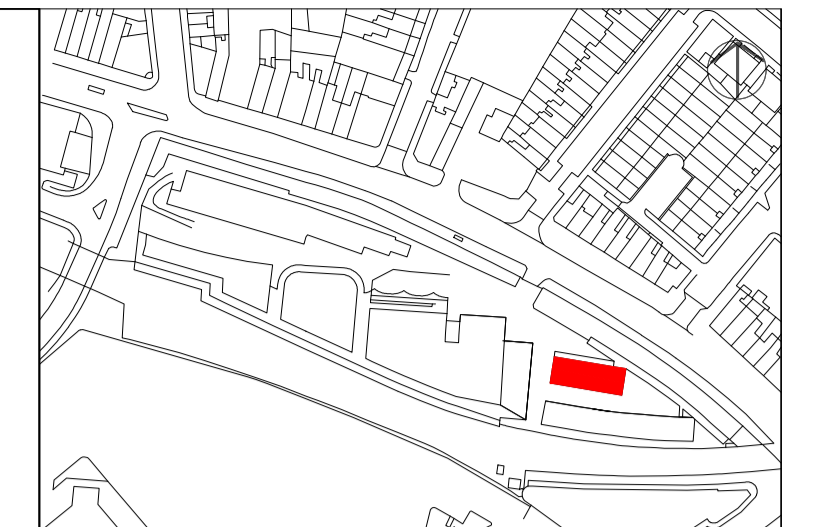


Please note that information used to produce these drawings is based on measured survey supplied by others; Heritage Architecture can not be held responsible for any inaccuracies that may exist. Please do not scale drawings. All dimensions should be verified on site.

NOTE:
All structural opening sizes are to be site checked and details confirmed prior to any joinery manufacture.

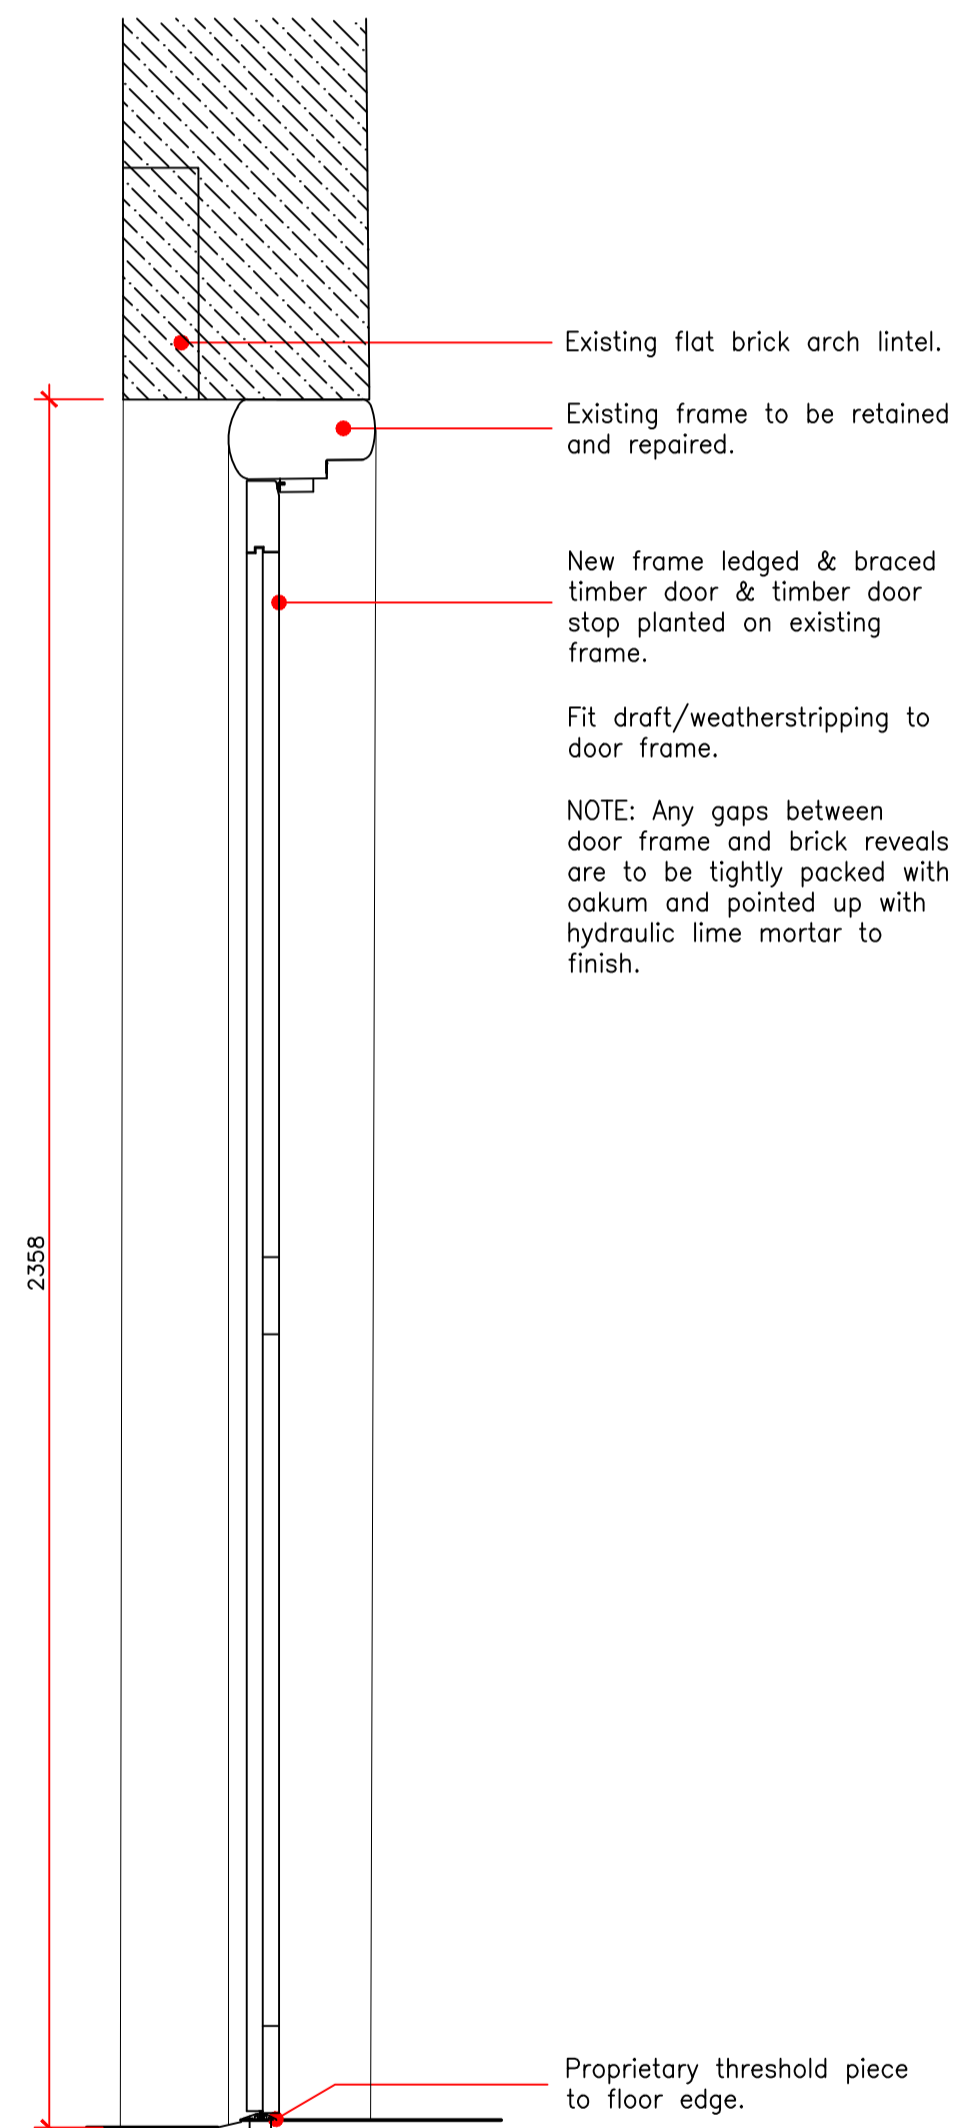

PROPOSED SECTION
SCALE 1:10

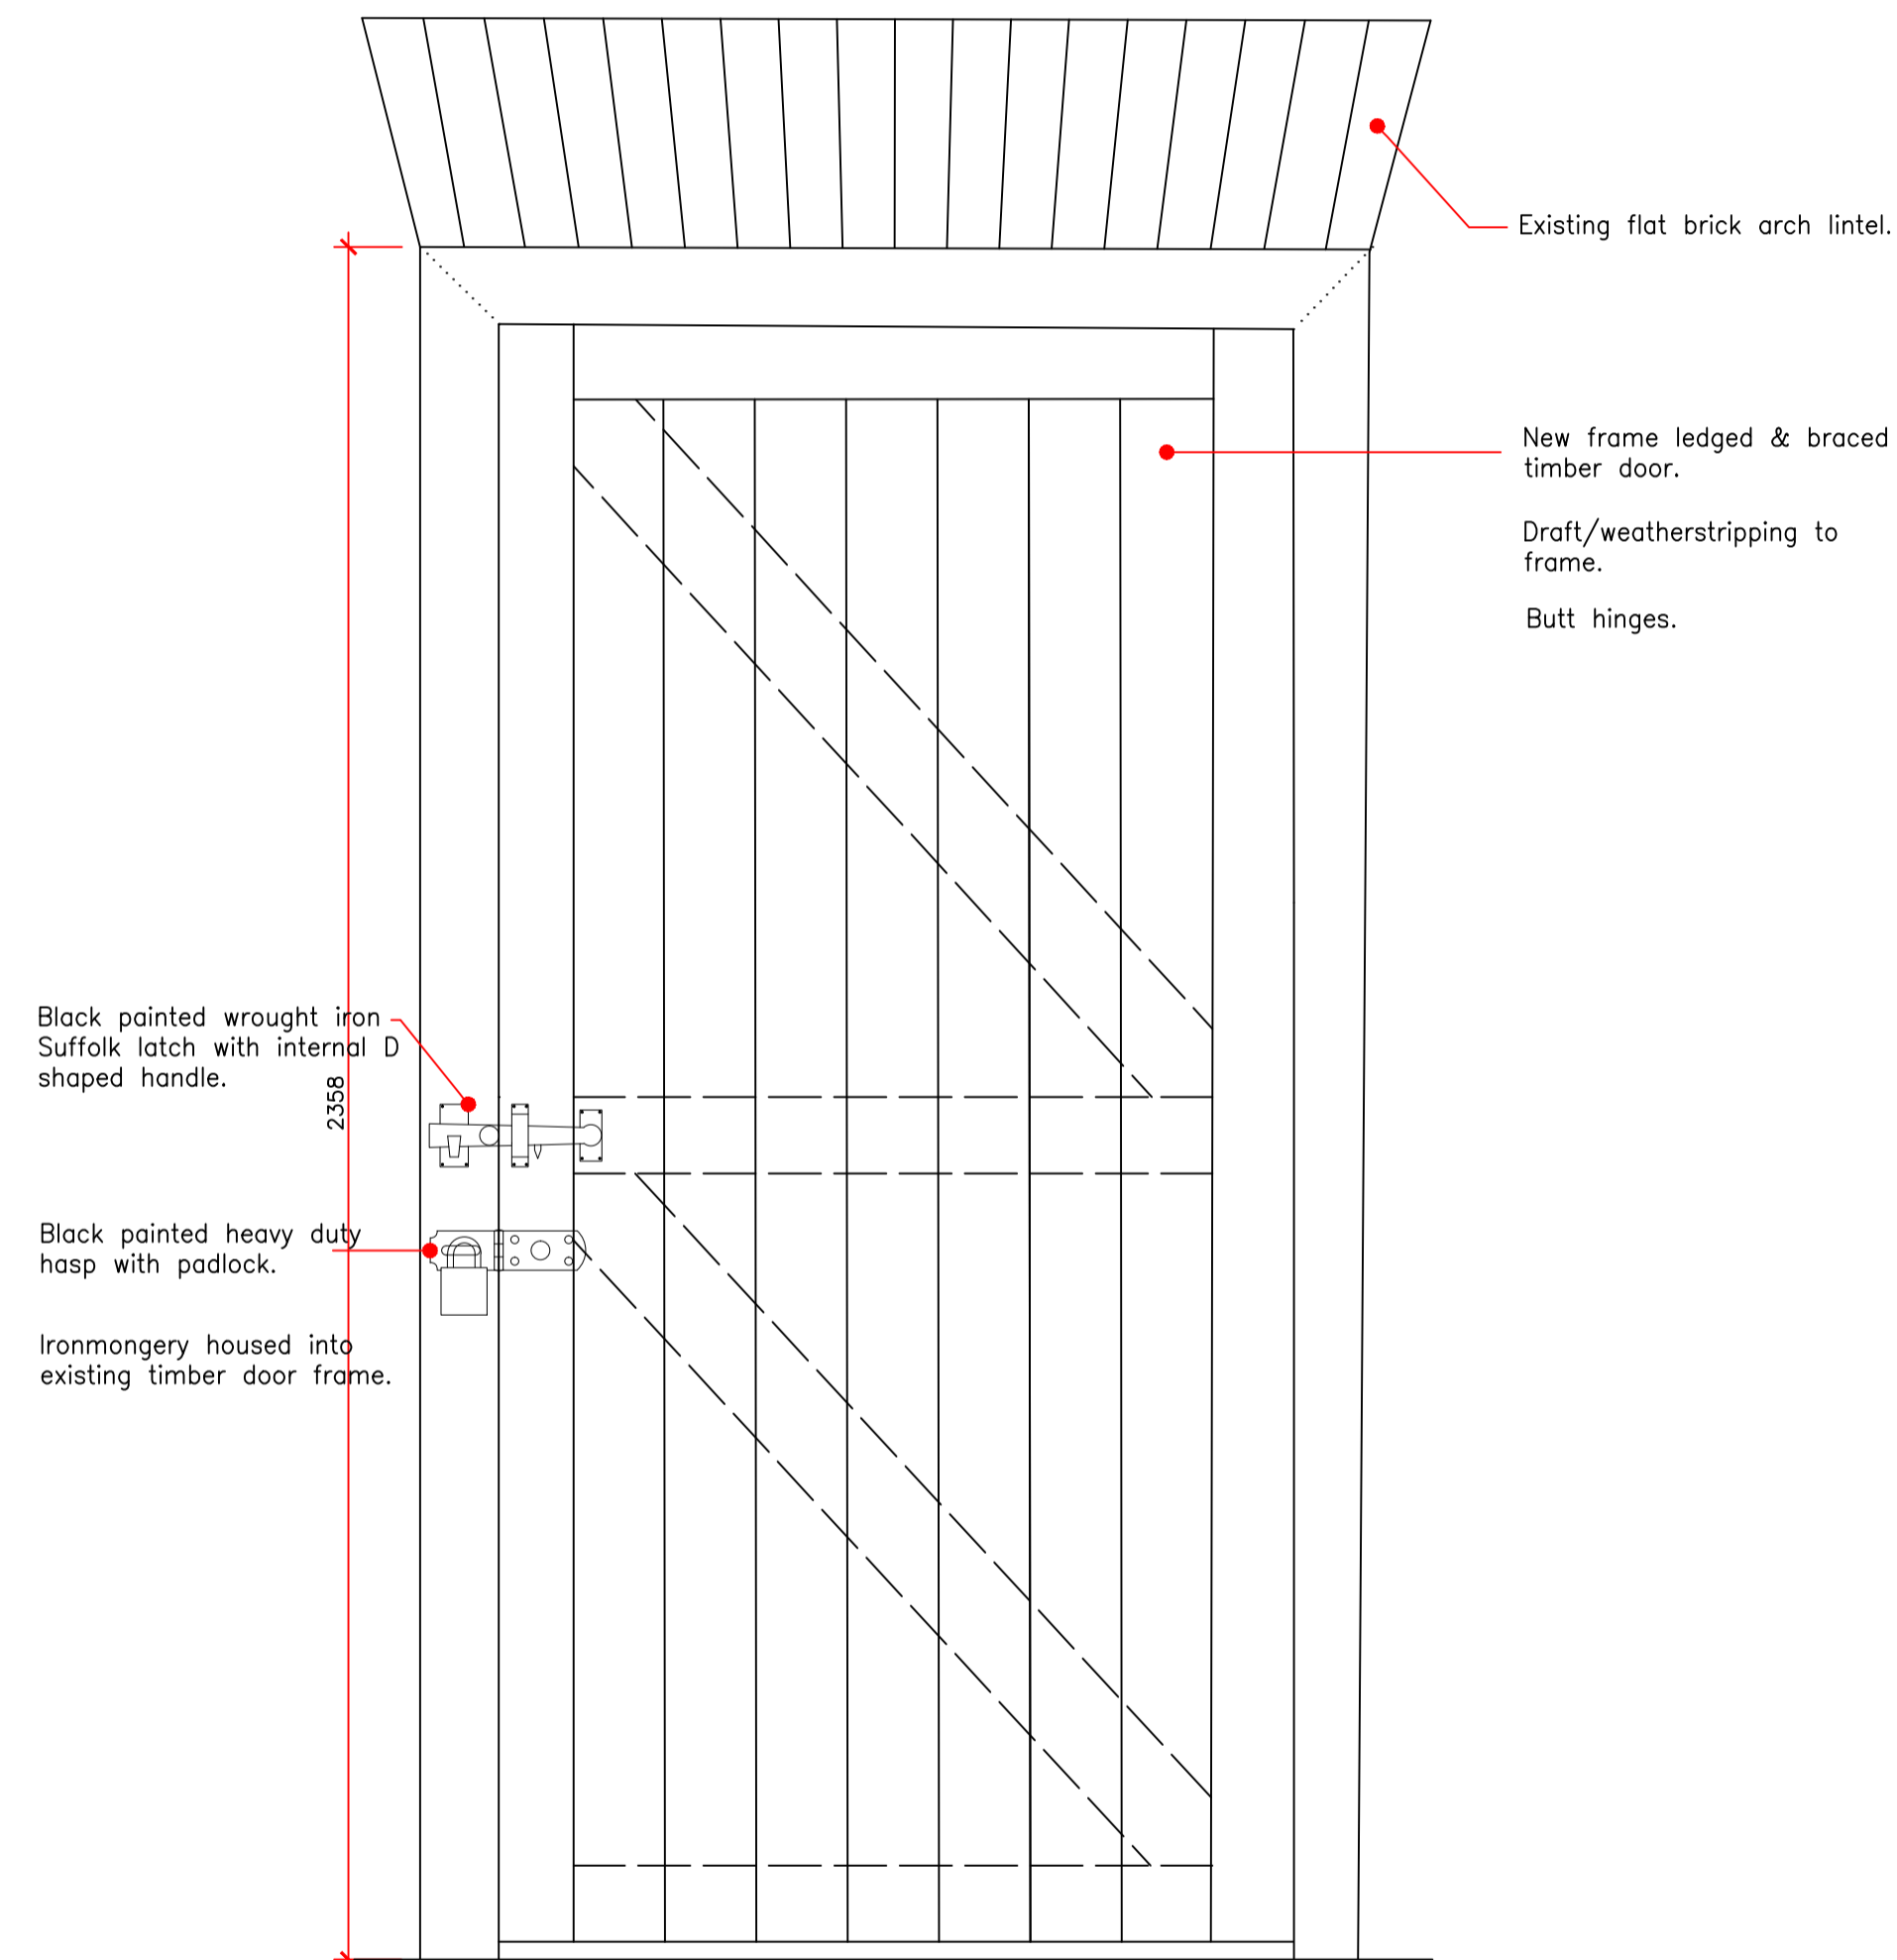


PROPOSED ELEVATION
SCALE 1:10

New frame ledged & braced timber door & timber door stop planted on existing frame.

Fit draft/weatherstripping to door frame.

Existing frame to be retained and repaired.

Overhaul. Remove/brush off all loose dirt, defective paint. Chemical peel-off and low pressure rinse. Make surface good. Ease & adjust. Apply three coats of oil paint colour TBC. Any gaps at jambs/heads to be filled with lime mortar (to general specification) and/or oakum.

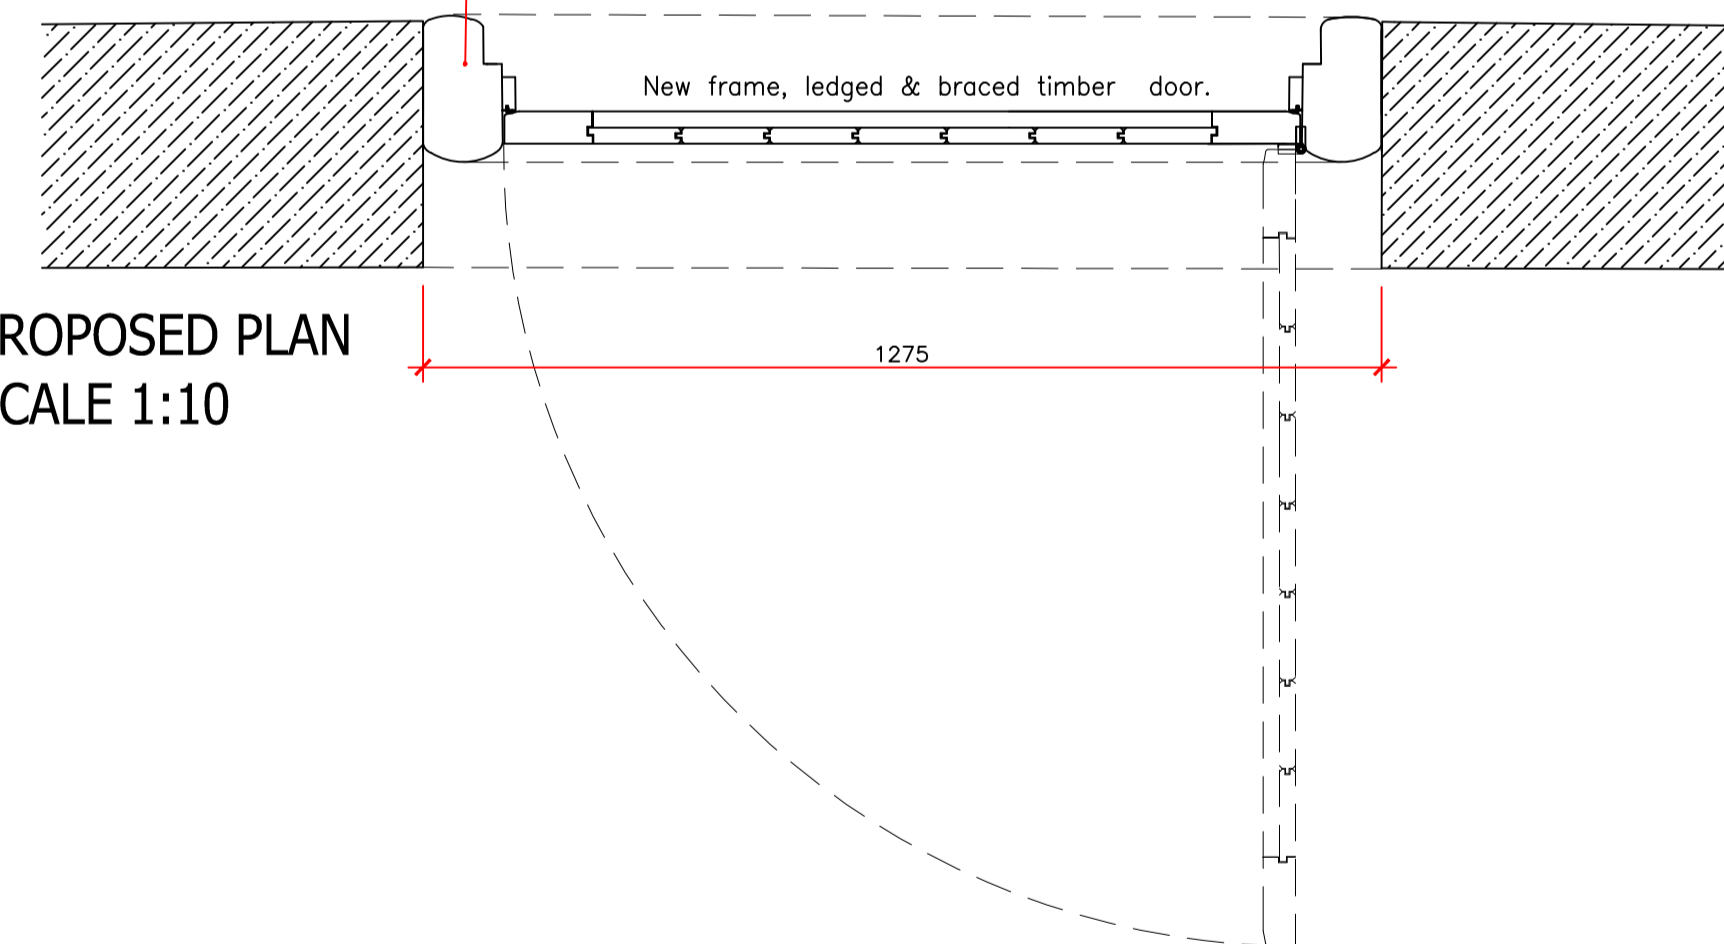

PROPOSED PLAN
SCALE 1:10

DOORS OF THIS TYPE: S-D01

Camden Stables Market
London
NW1
United Kingdom

STANLEY SIDINGS LTD


Camden Stables Market
LONG STABLE BUILDING (BLOCK C)

Drawing Title
Door Details
Proposed single door

Scale 1:10 @ A1

Drawing Status
Planning & Listed Building Consent

June 2015 Drawing No
C-DP-03

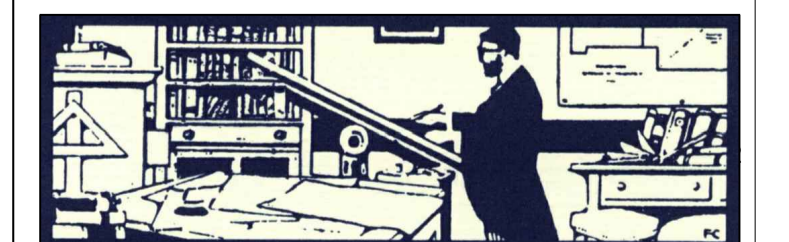

STEPHEN LEVRANT HERITAGE ARCHITECTURE
62 British Grove, London, W4 2NL
E-mail: info@heritagemail.co.uk