




EXISTING NORTH ELEVATION

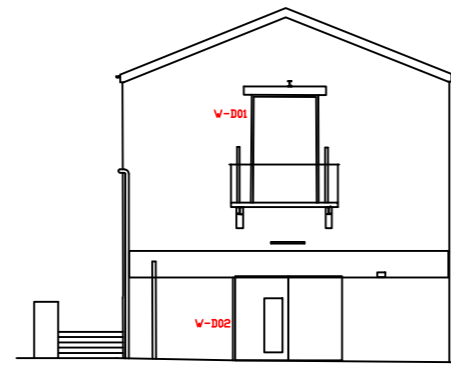

EXISTING WEST ELEVATION

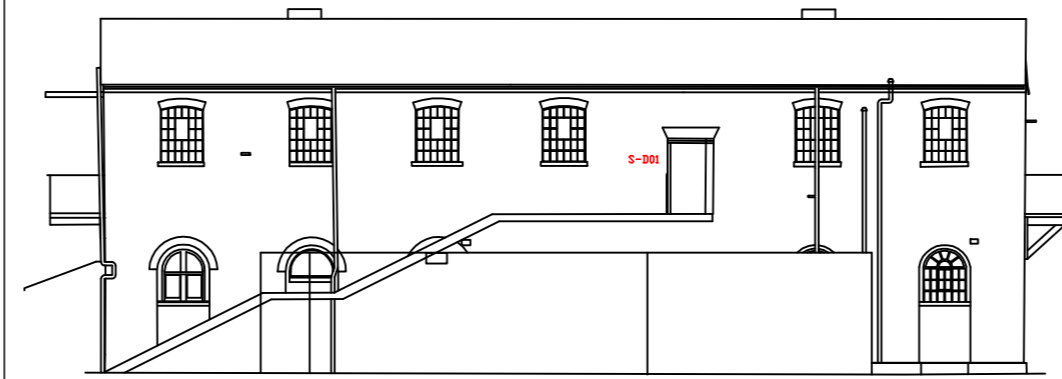

EXISTING SOUTH ELEVATION

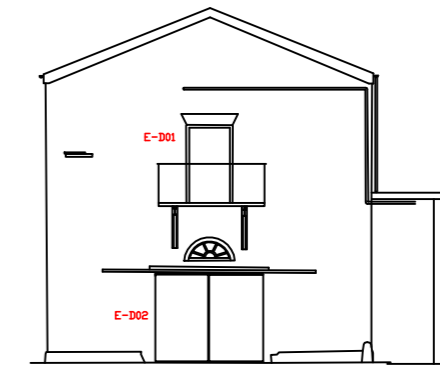


EXISTING EAST ELEVATION




Please note that information used to produce these drawings is based on measured survey supplied by others; Heritage Architecture can not be held responsible for any inaccuracies that may exist. Please do not scale drawings. All dimensions should be verified on site.


NOTE:
All structural opening sizes are to be site checked and details confirmed prior to any joinery manufacture.

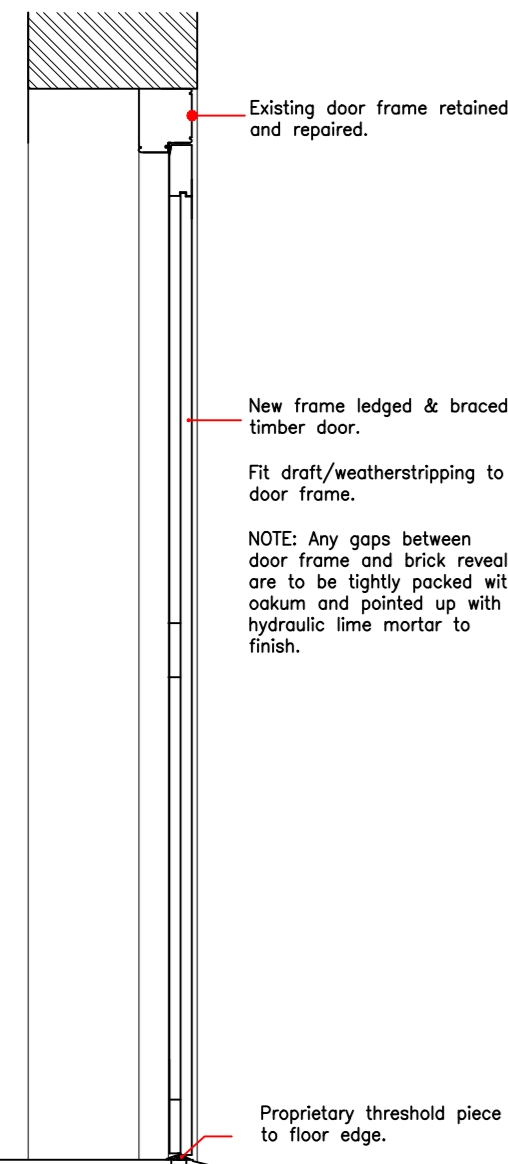

PROPOSED SECTION
SCALE 1:10

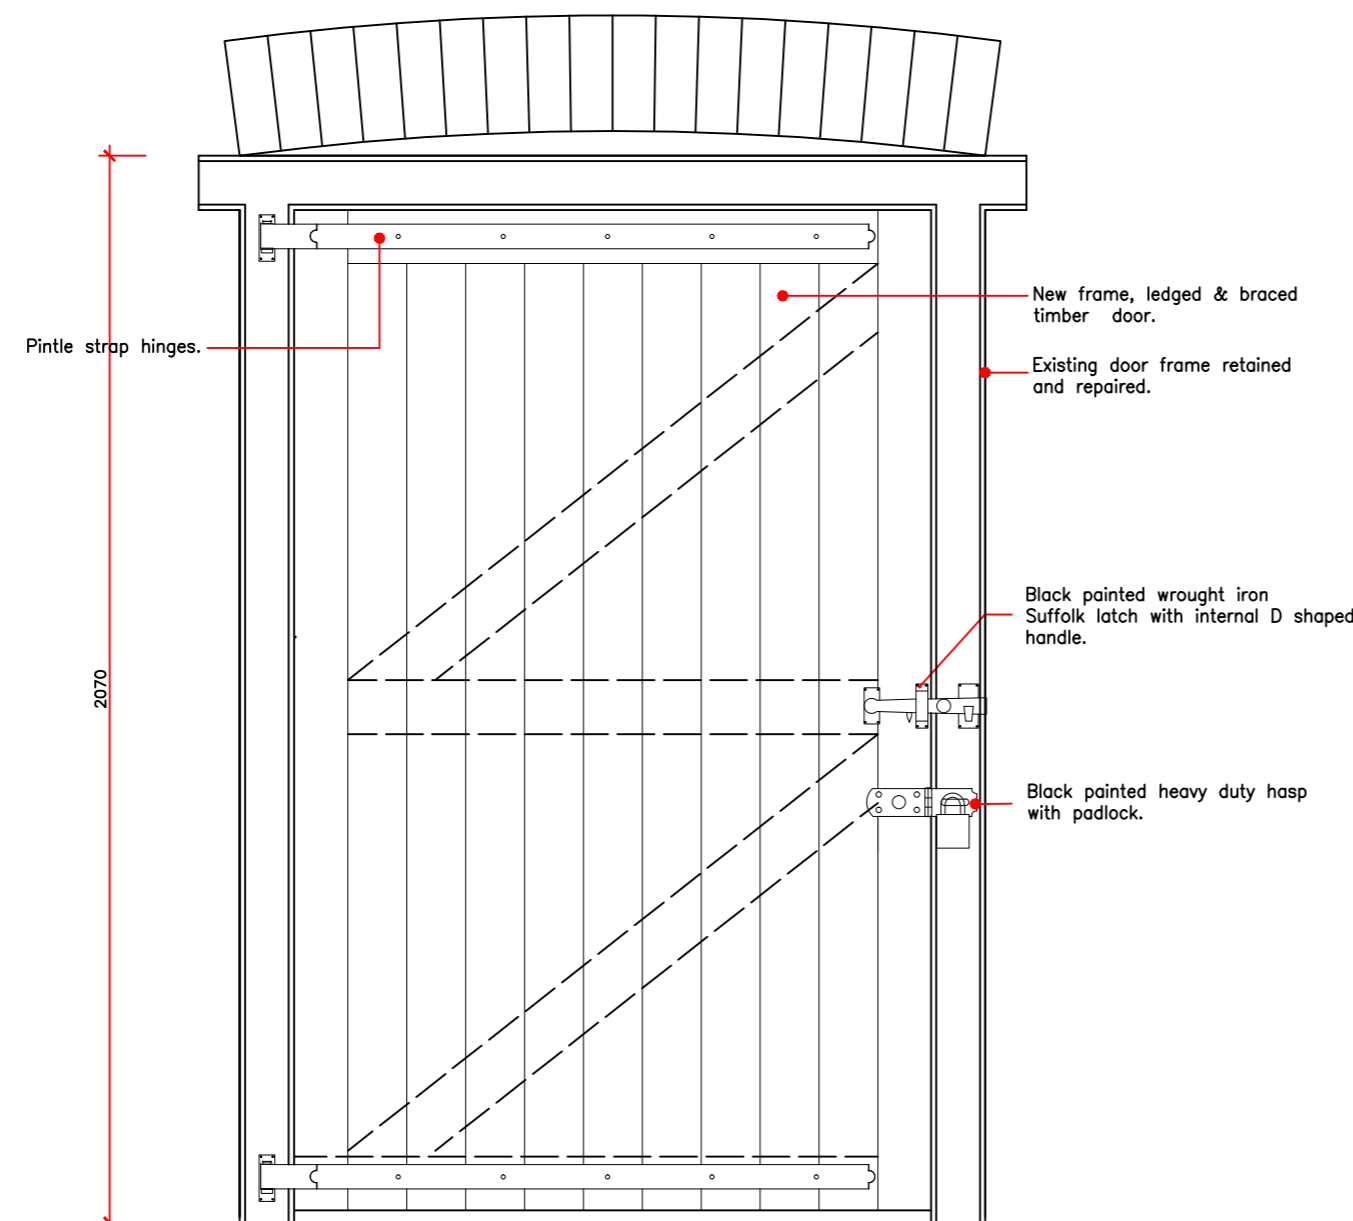

PROPOSED ELEVATION
SCALE 1:10

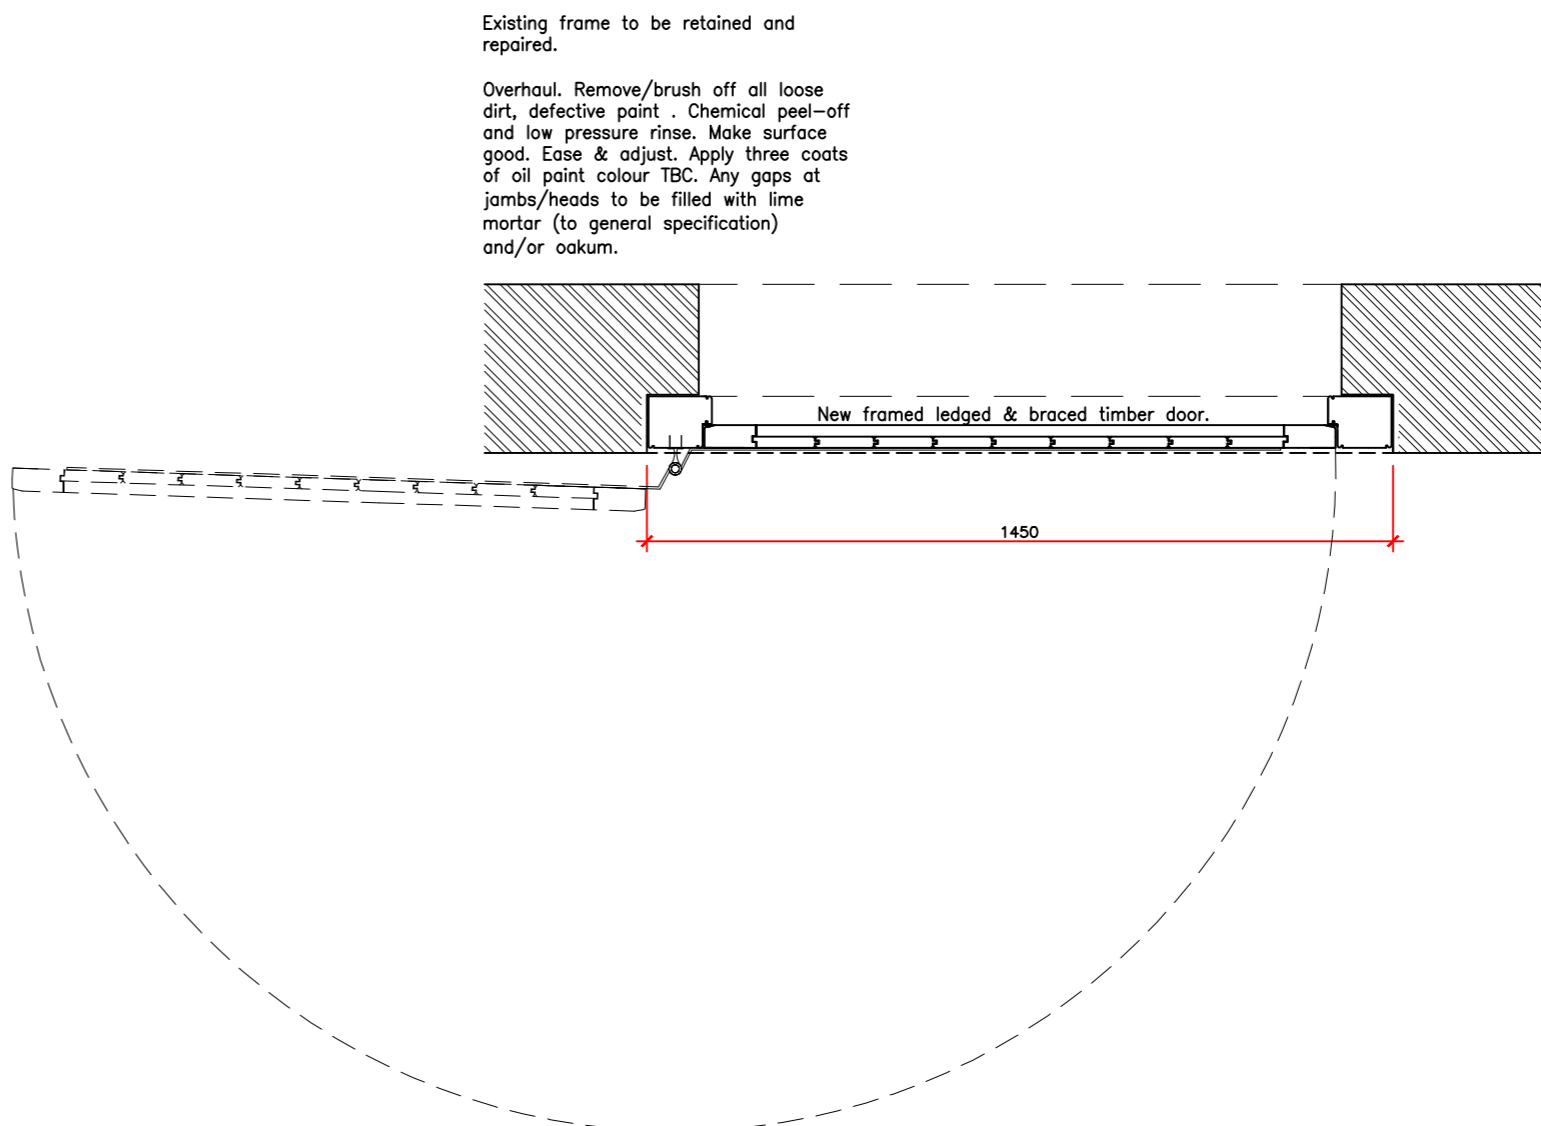

PROPOSED PLAN
SCALE 1:10

DOORS OF THIS TYPE: N-D02

Camden Stables Market
London
NW1
United Kingdom

STANLEY SIDINGS LTD

Camden Stables Market
LONG STABLE BUILDING (BLOCK C)

Drawing Title
Door Details
Proposed single door

Scale 1:10 @ A1

Drawing Status
Planning & Listed Building Consent

Drawing No
June 2015 C-DP-04



STEPHEN LEVRANT HERITAGE ARCHITECTURE
62 British Grove, London, W4 2NL
E-mail: info@heritagemail.co.uk